

 


1:2000

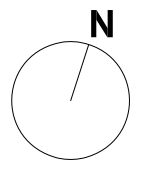


NO	OPMERKINGEN
1	...
2	...
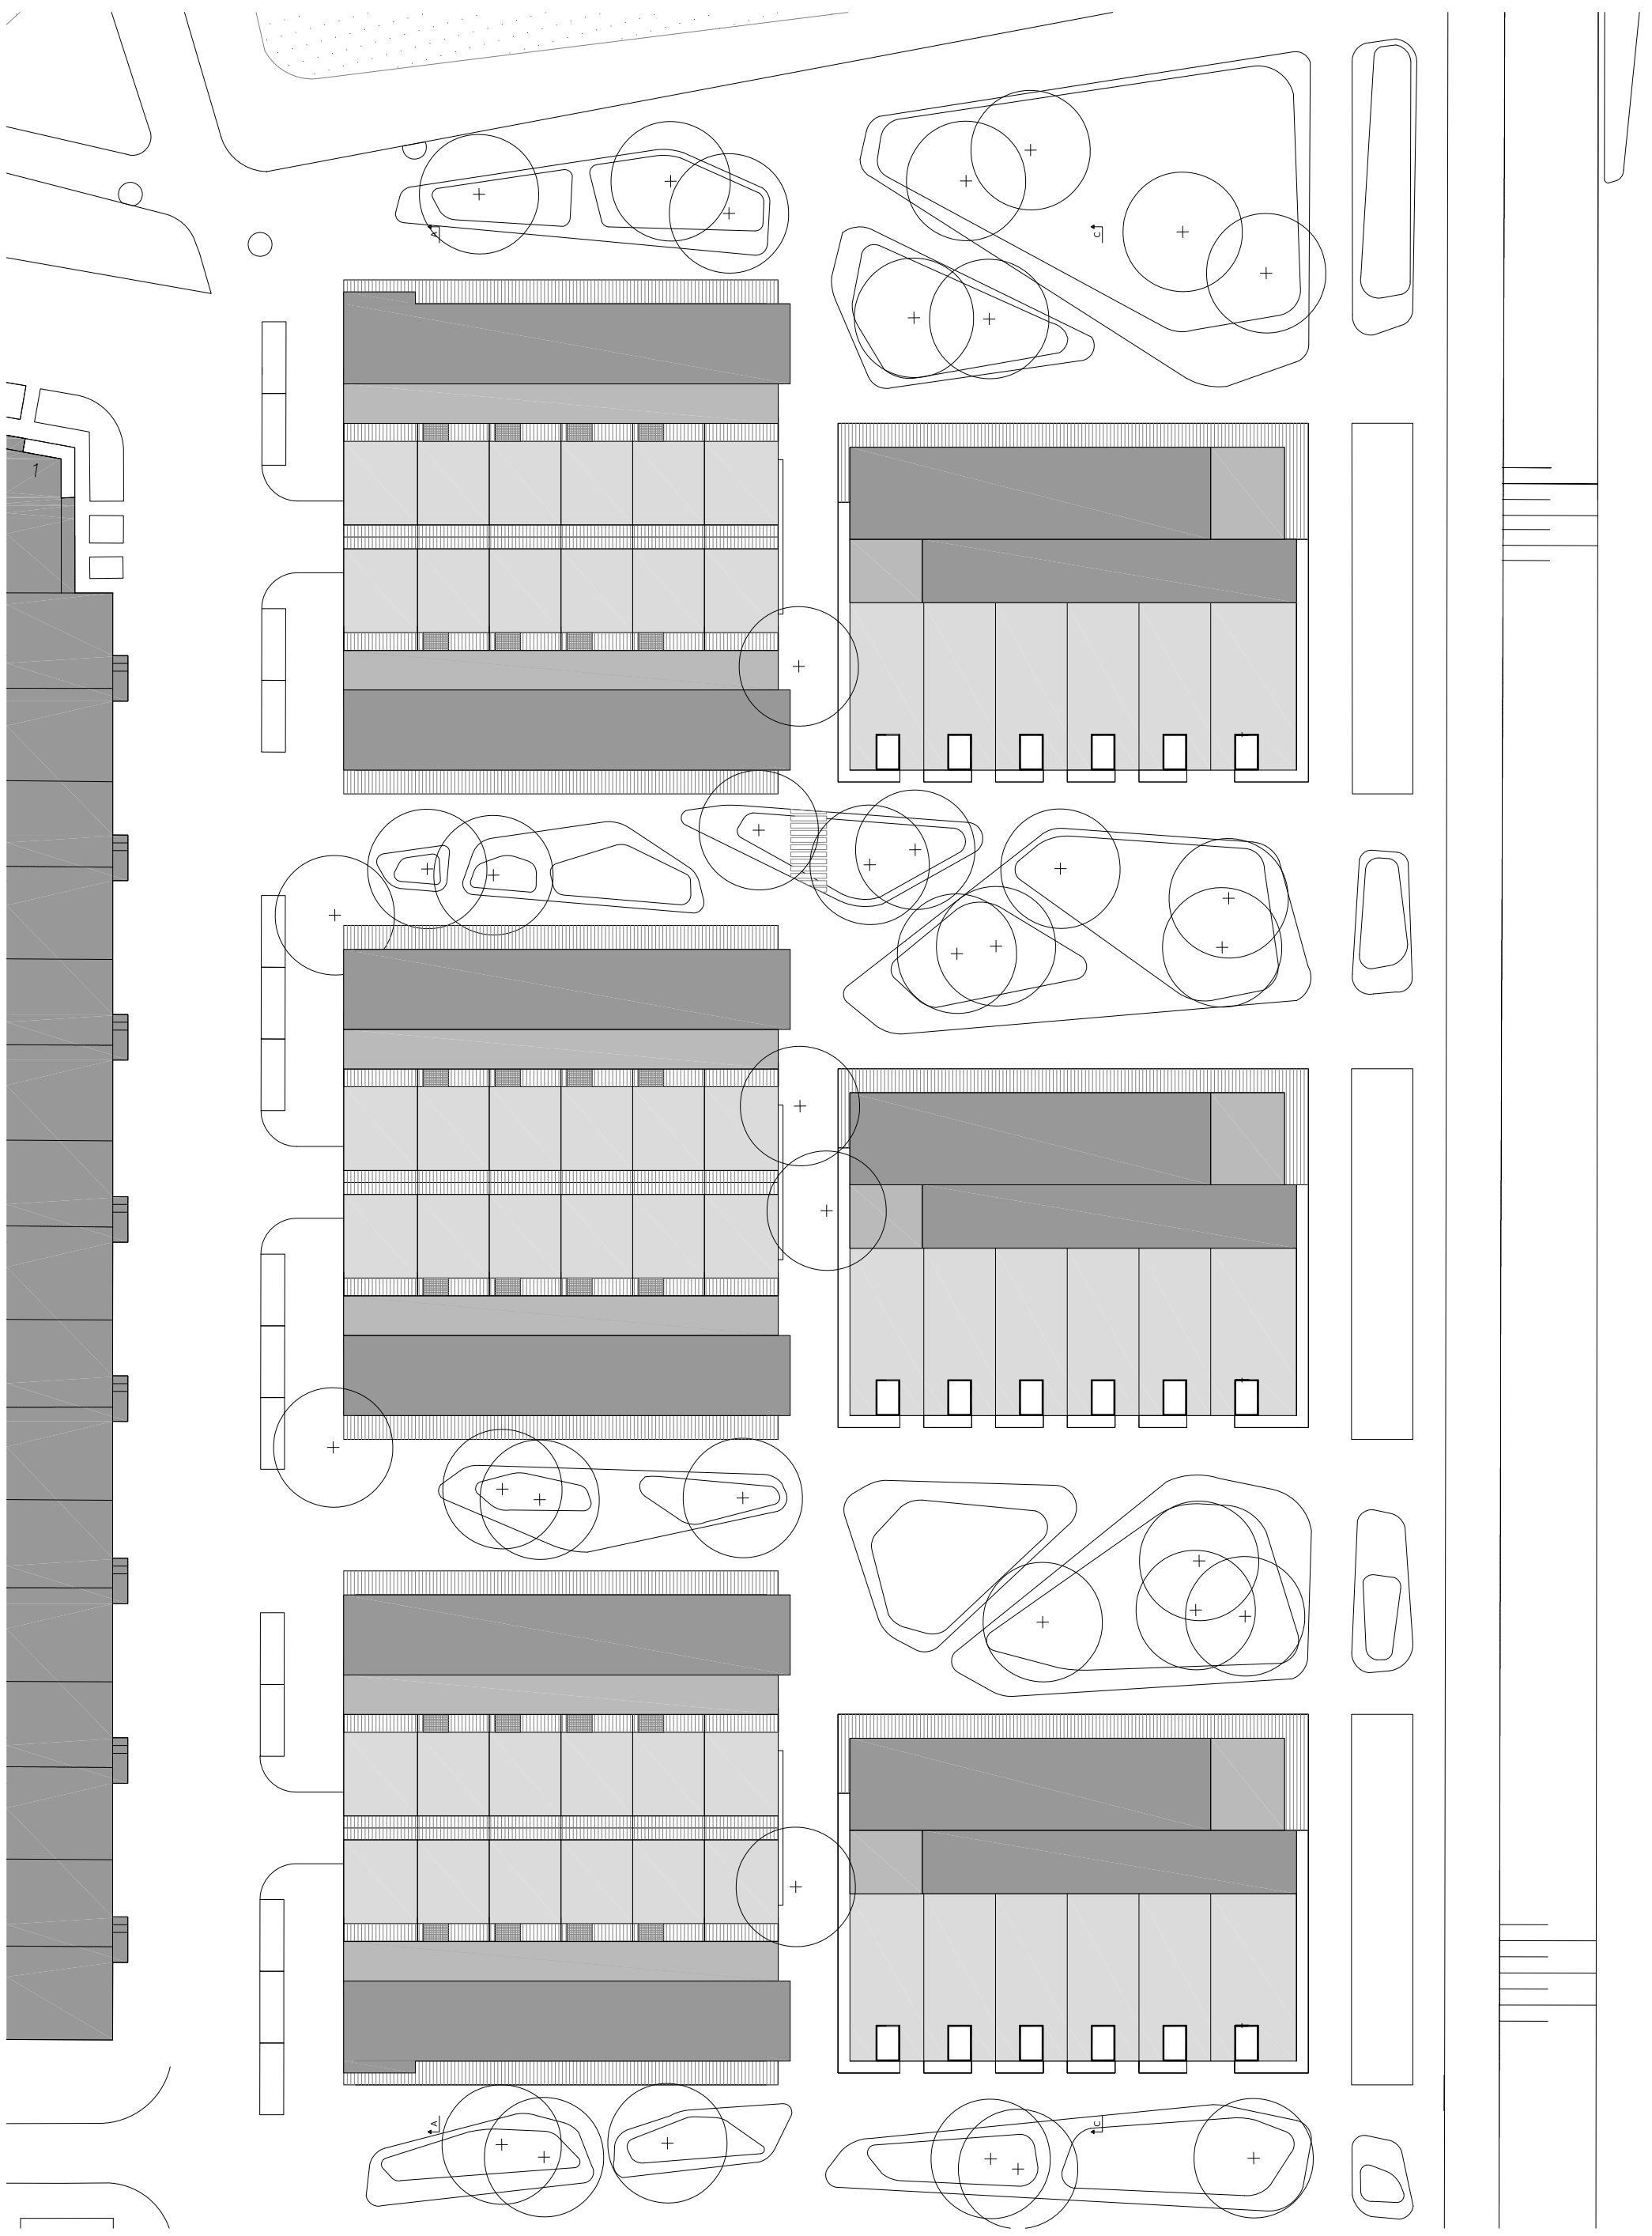


0 5 10 15 20 25 (m)

1:500 roof plan



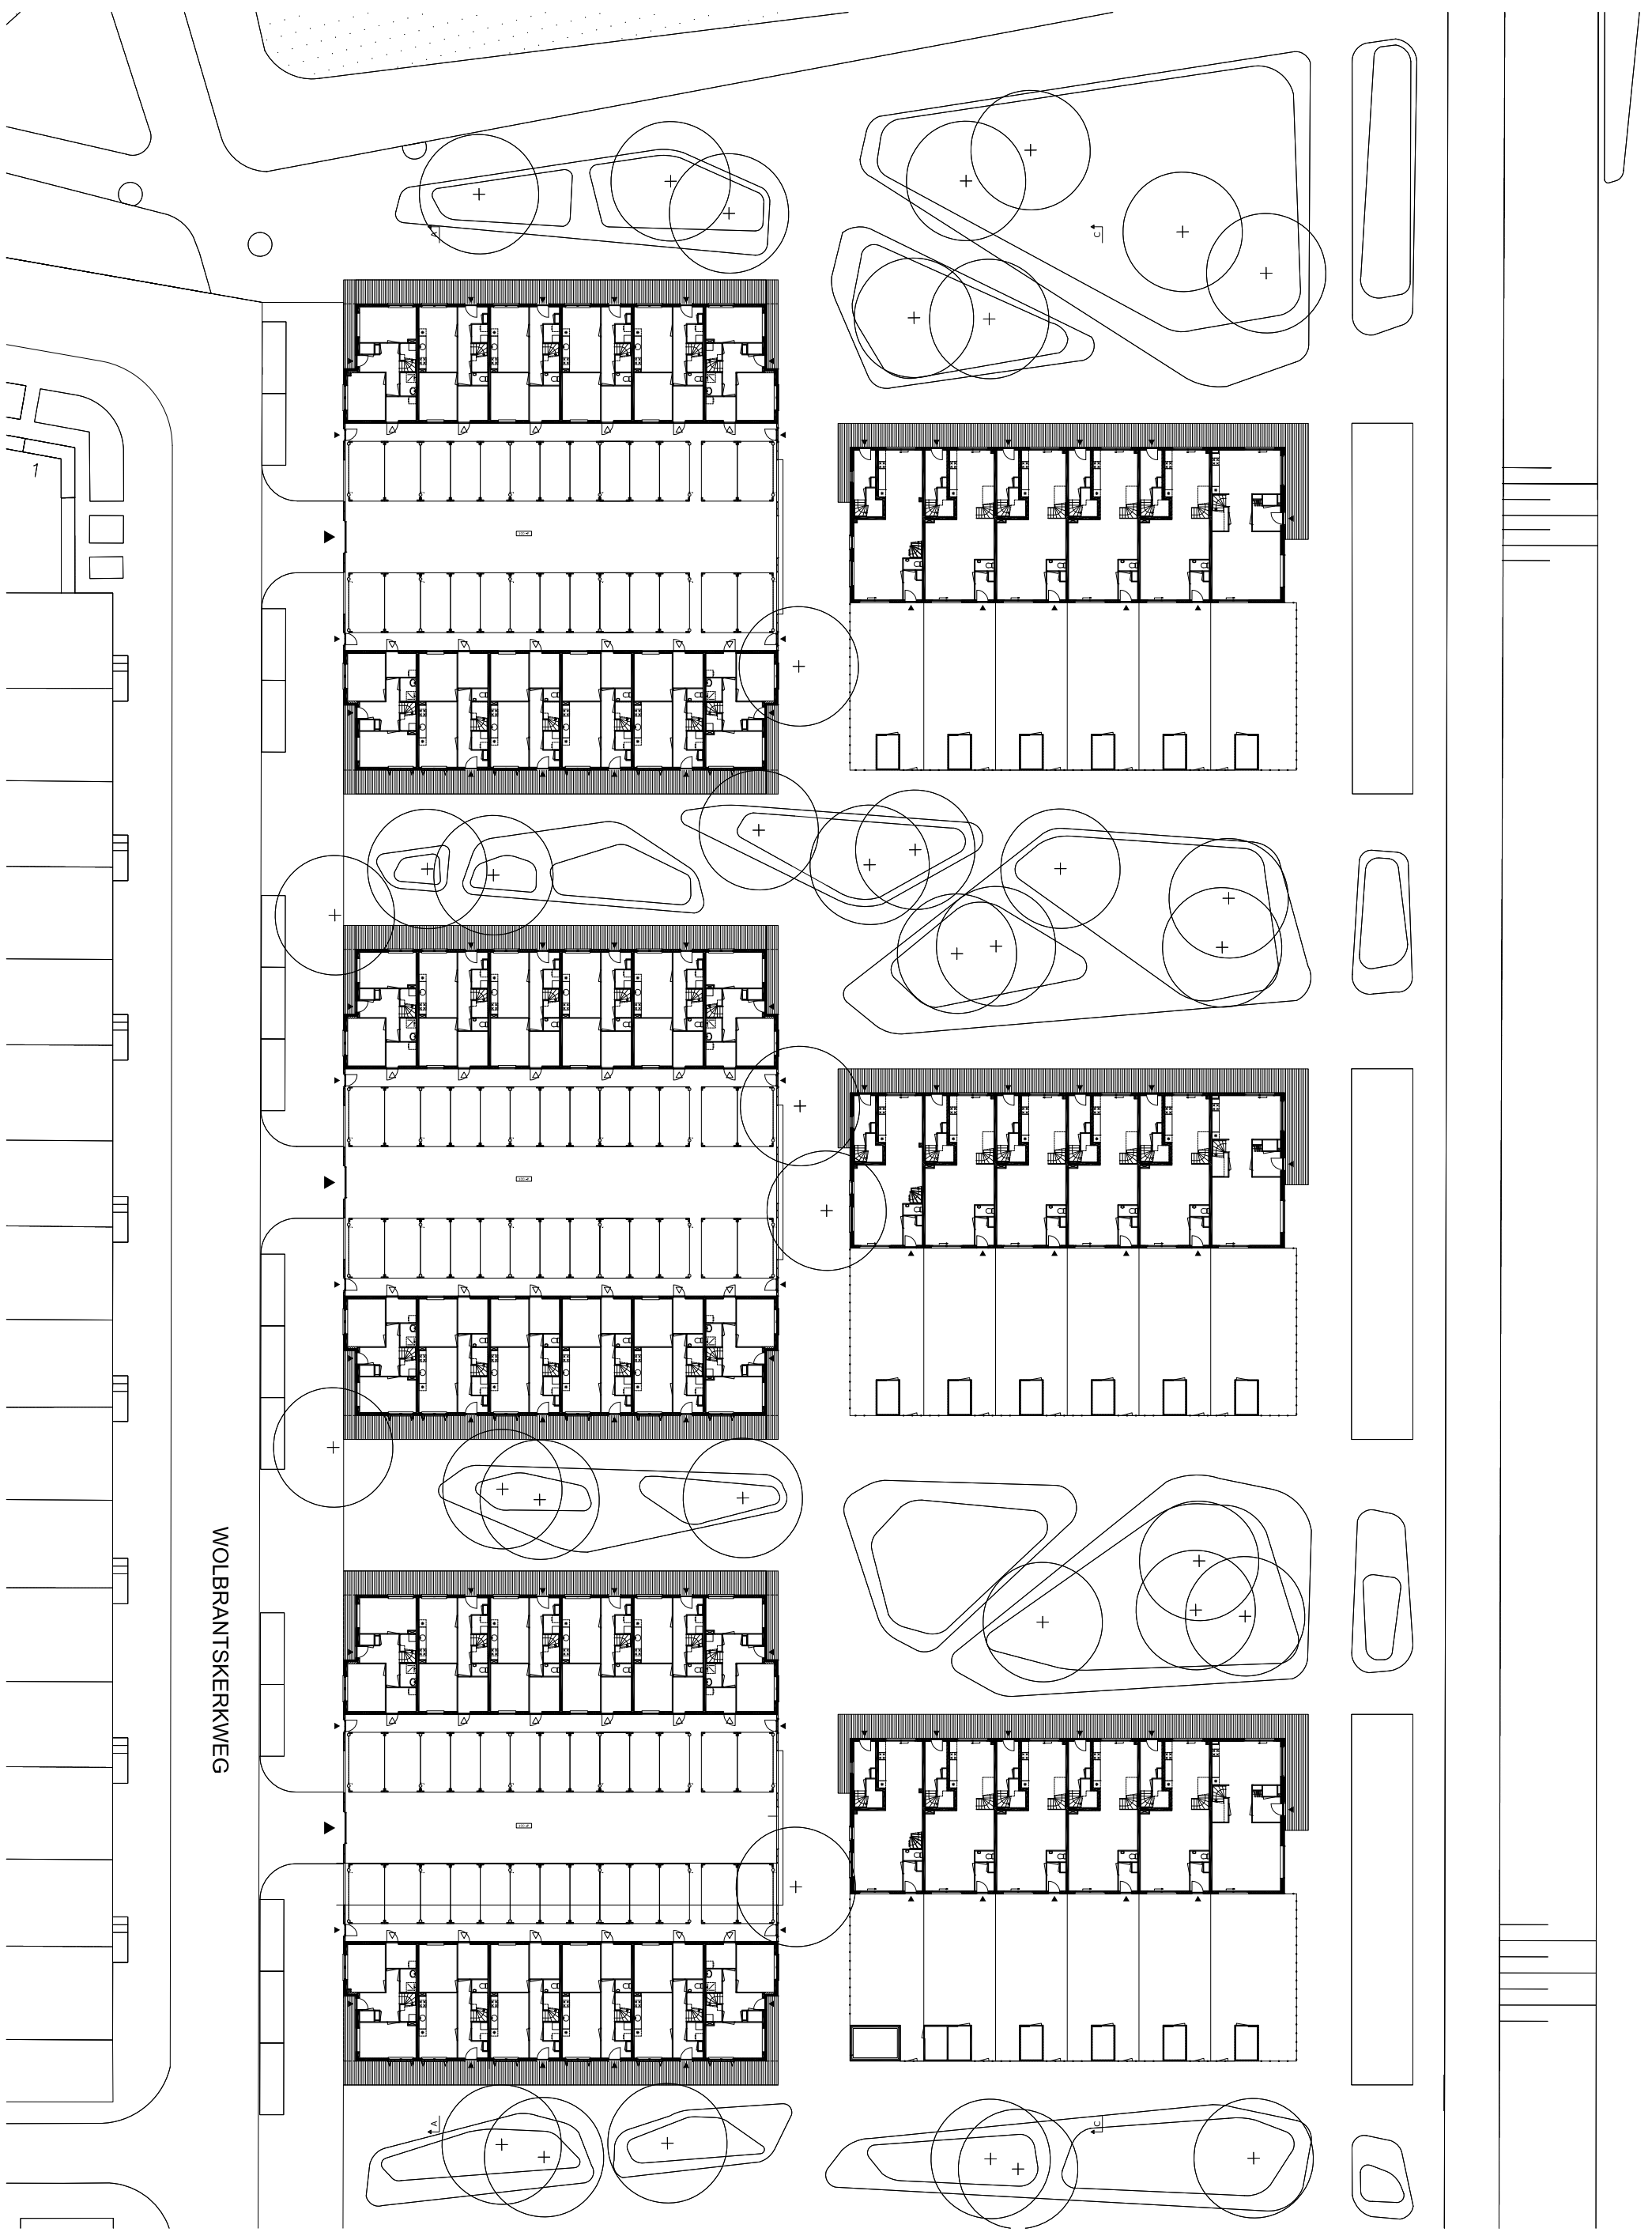


WOLBRANTSKERKWE





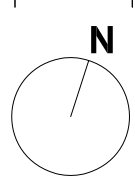


0 5 10 15 20 25 (m)






1:500 ground floor

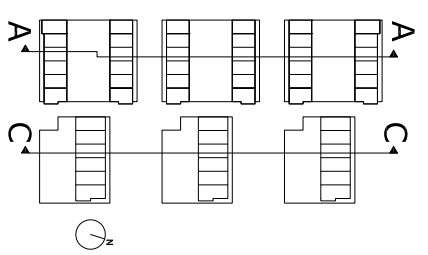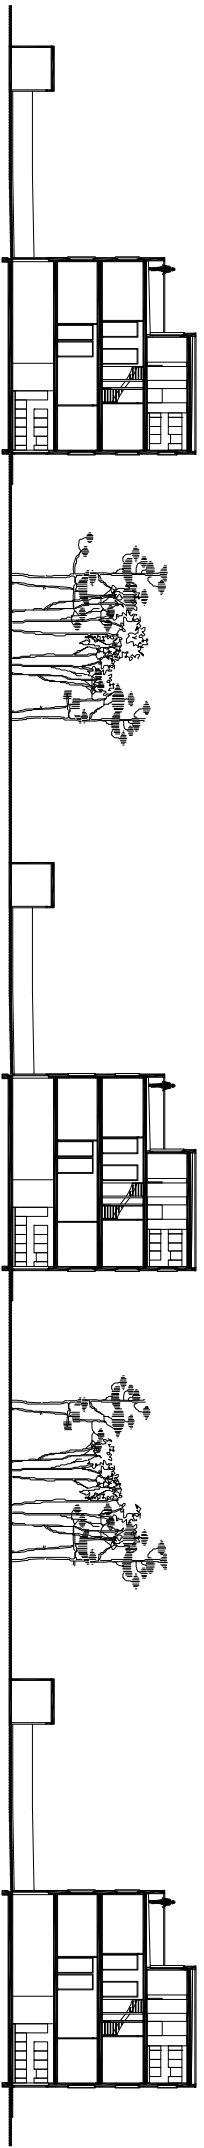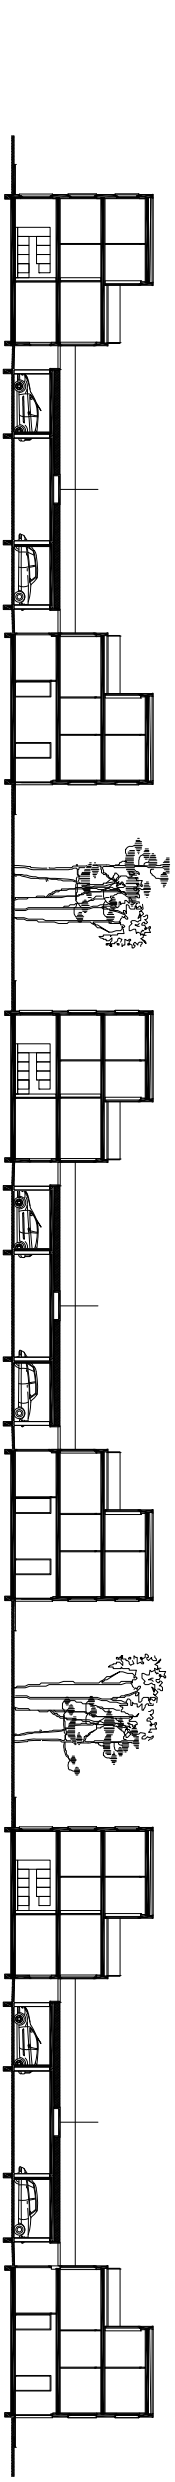

1:500 sections

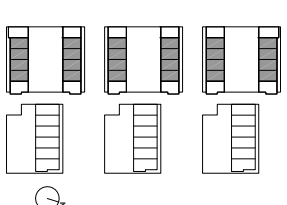 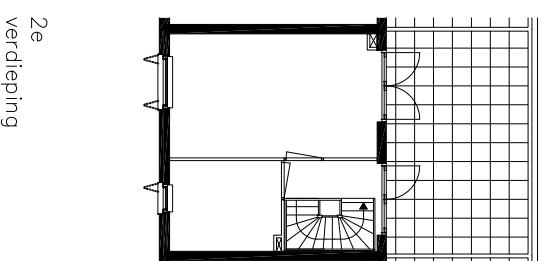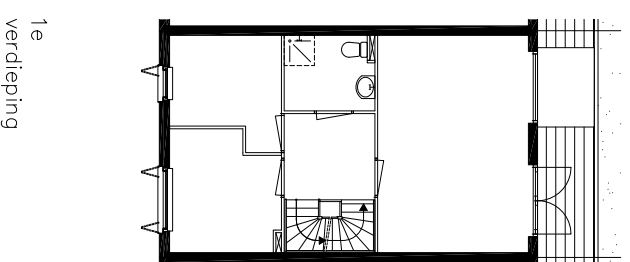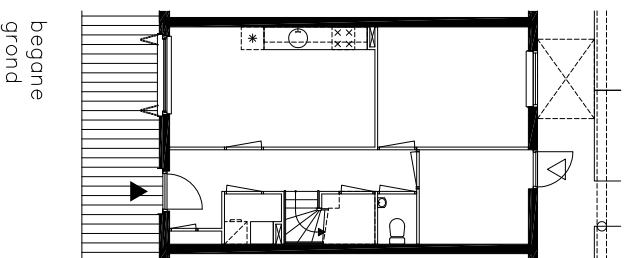


Type A1

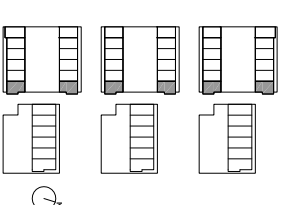 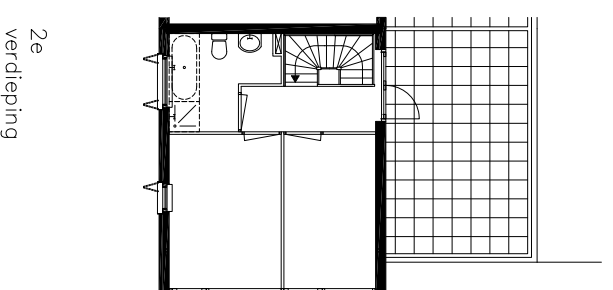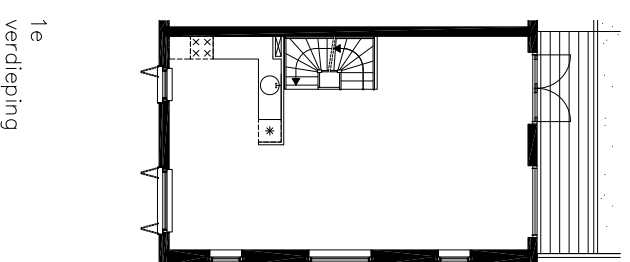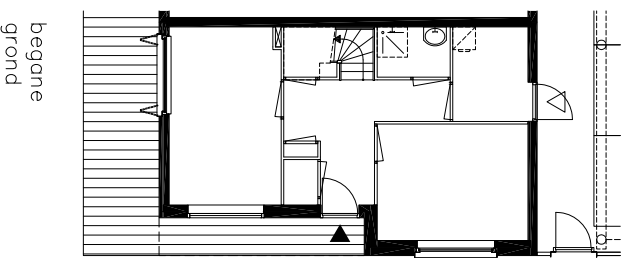


Type A2


Schaal 1:200

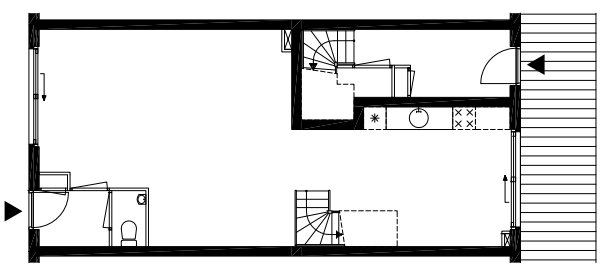


begane
grond

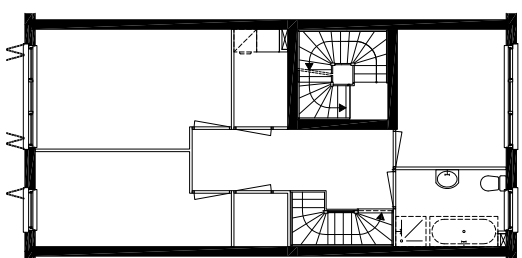


1e
verdieping

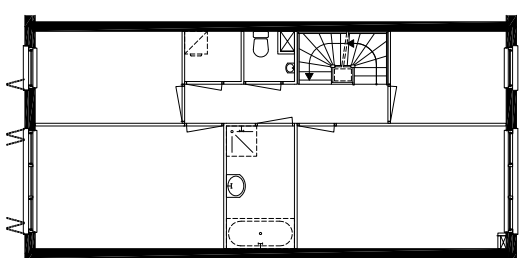



2e
verdieping

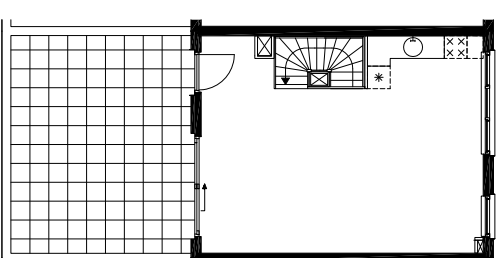


3e
verdieping

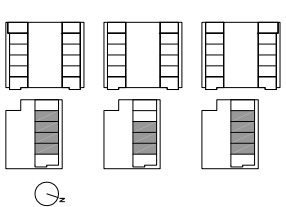


Type BC1

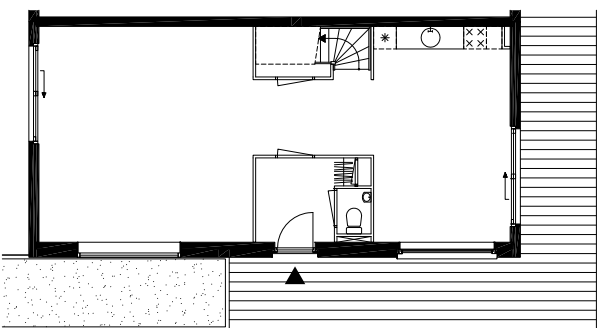 


begane
grond

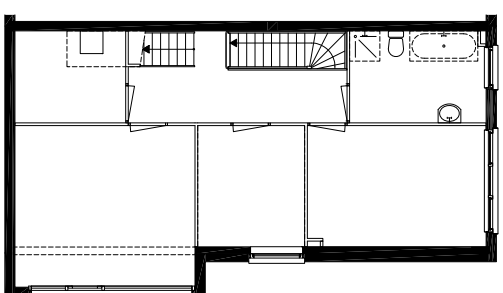


1e
verdieping

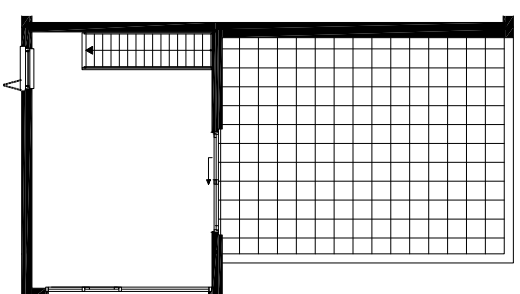


2e
verdieping

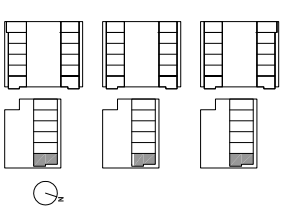



Type D1

 



Schaal 1:200

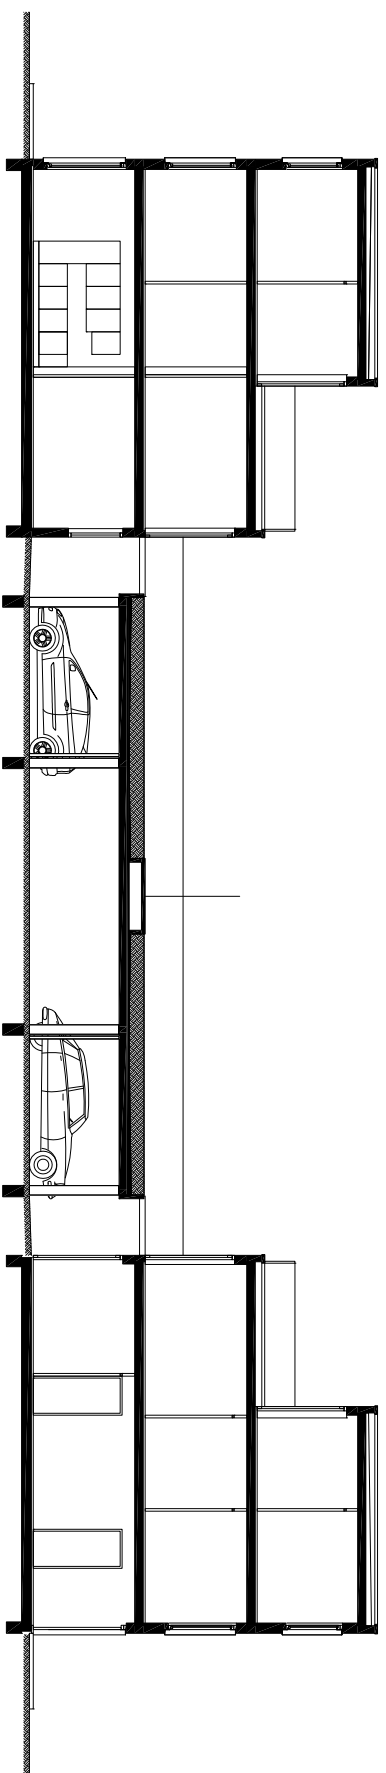

Doorsnede A

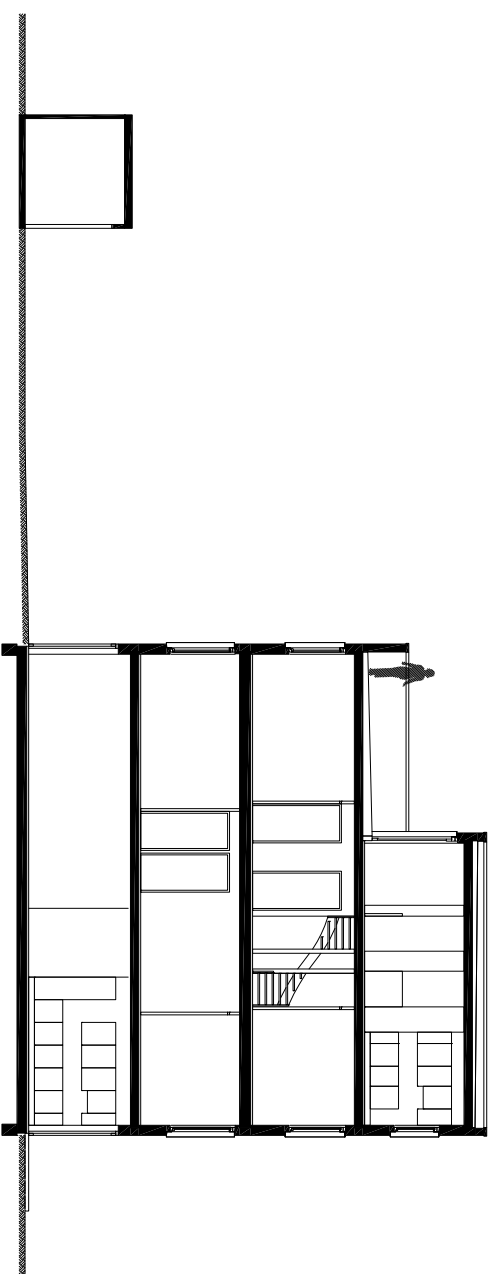 

Doorsnede C

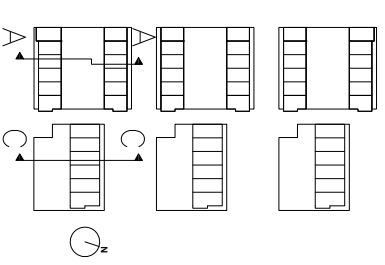 

Schaal 1:200