
 


Johan Huizingalaan

Plesmanlaan

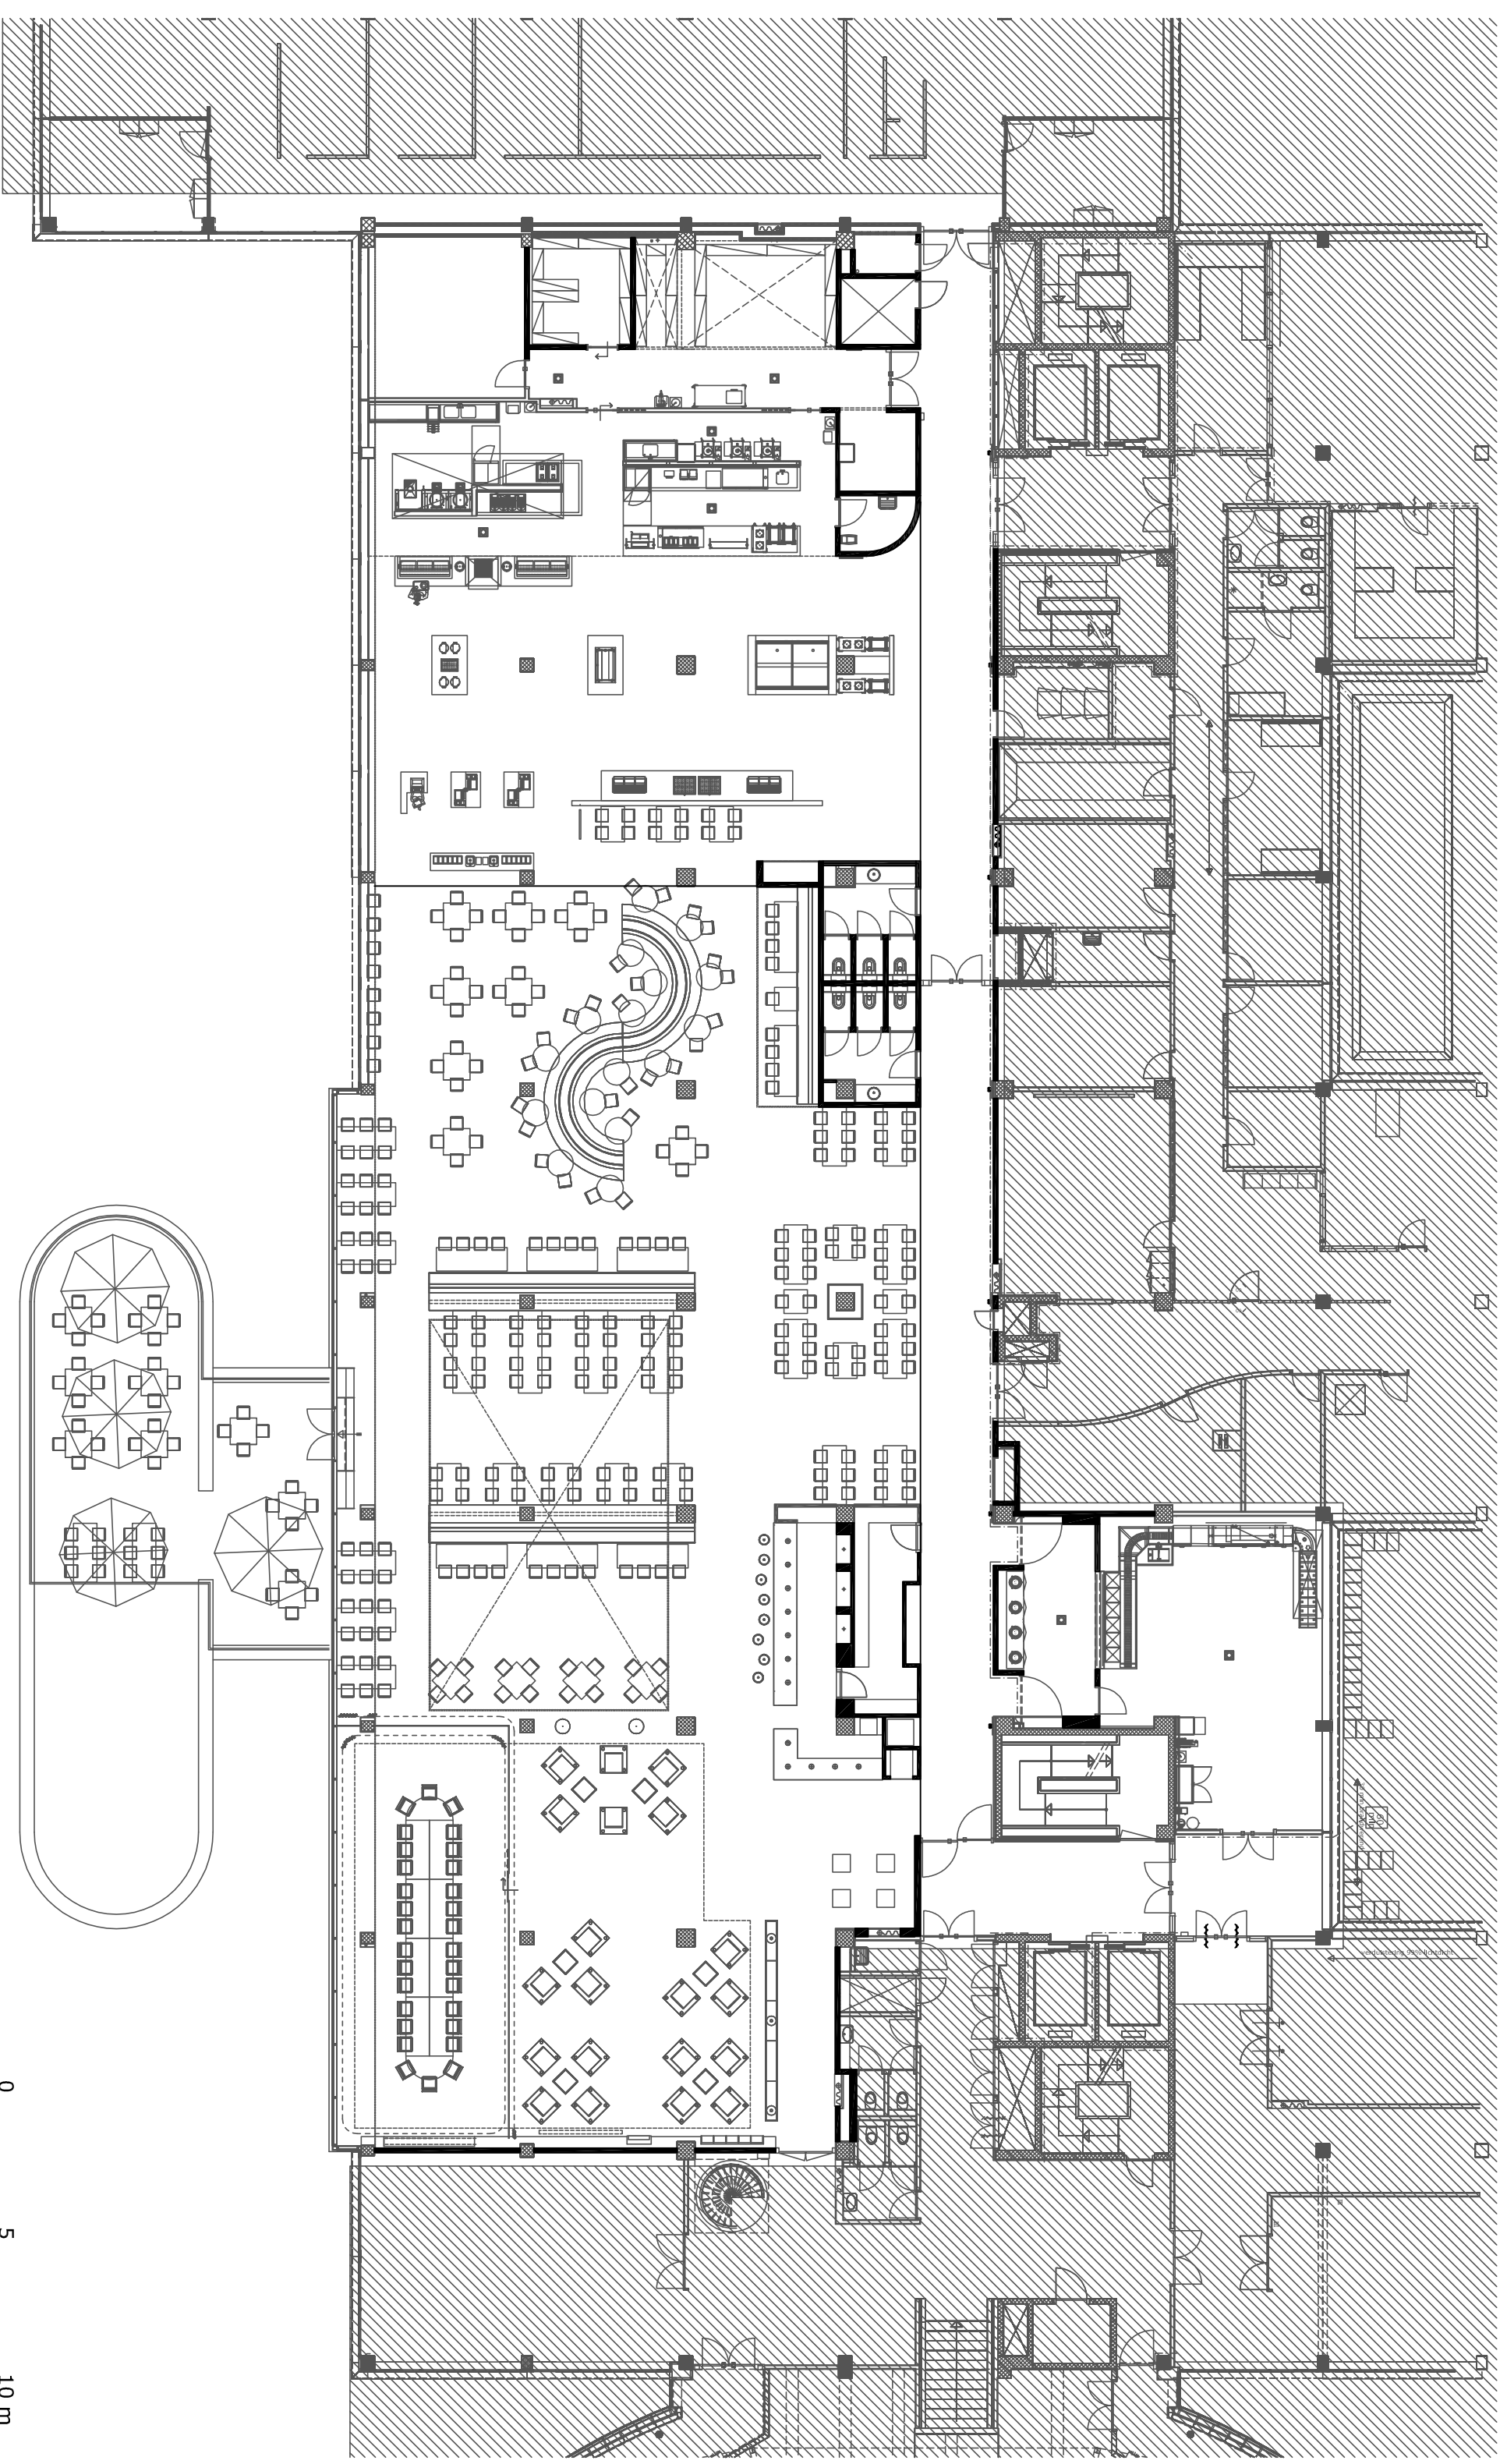

Plattegrond personeelsrestaurant NKI-AVL

schaal 1:200