



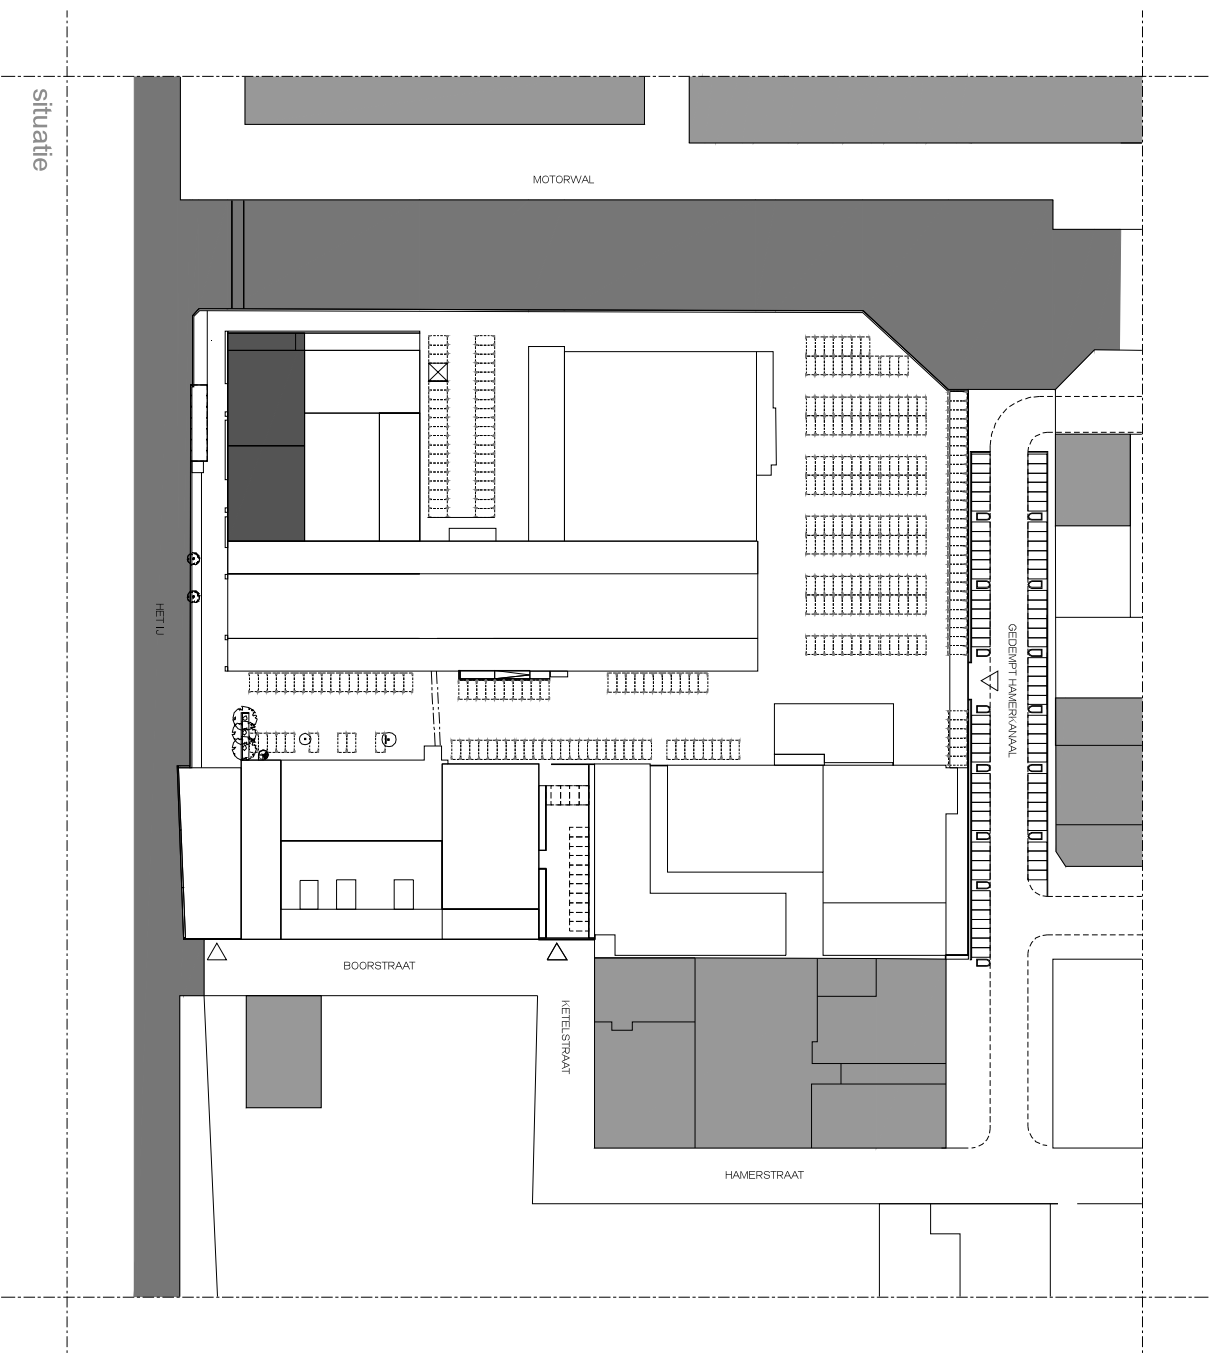

RESTAURANT STORK - AMSTERDAM


situatie begane grond schaal 1:2000

 

CELUCE
ARCHITECTEN

ism


SOLUZ

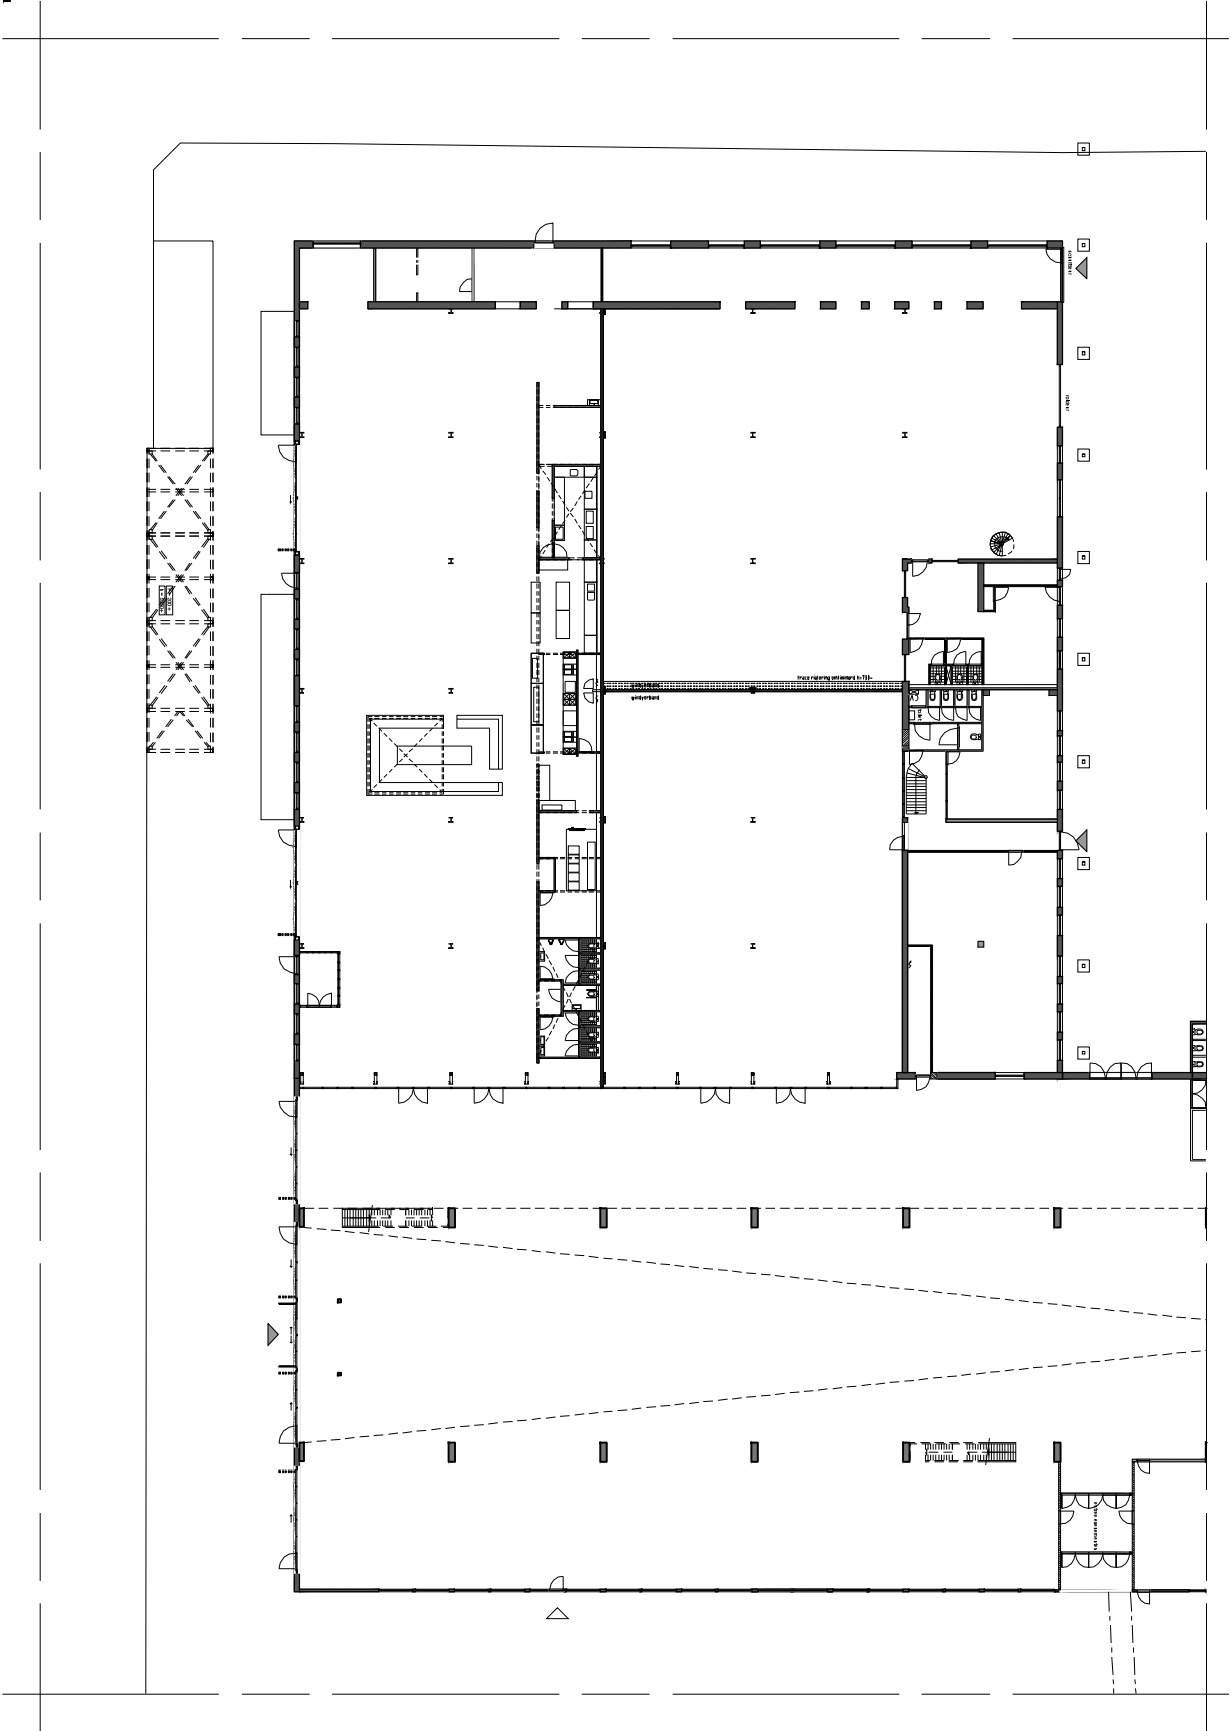



Plattegrond



RESTAURANT STORK - AMSTERDAM
plattegrond begane grond schaal 1:500

 


ARCHITECTEN
ism **SOLUZ**

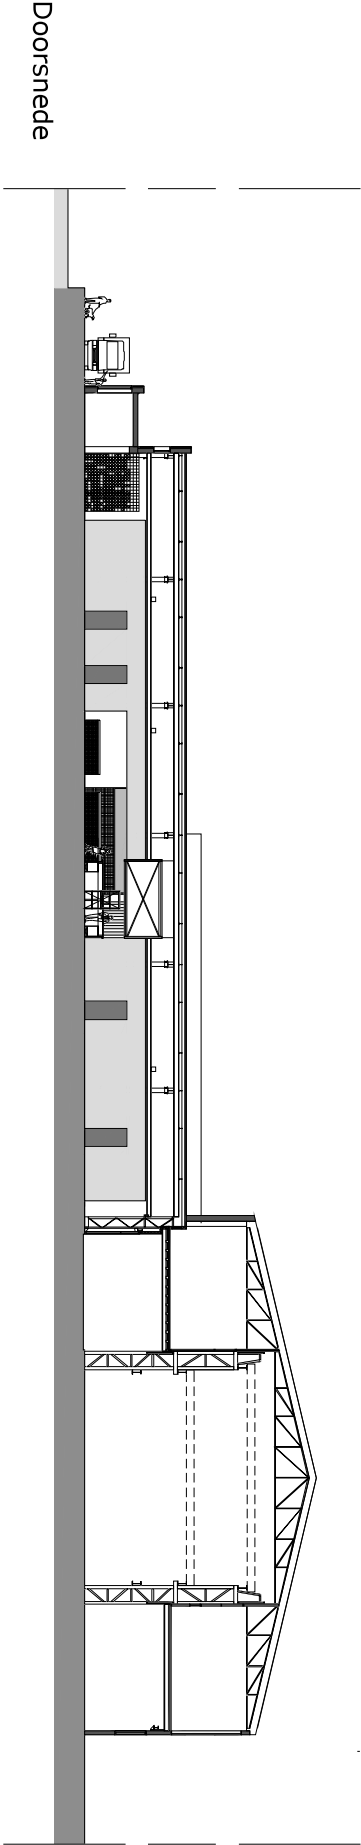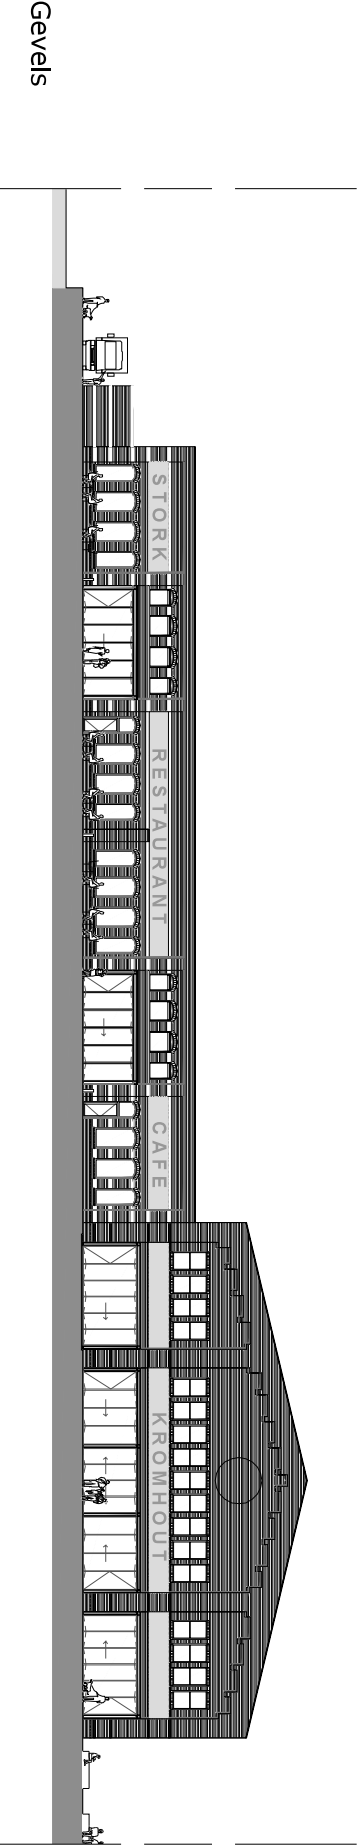

RESTAURANT STORK - AMSTERDAM

gevel en doorsnede schaal 1:500

 

CLUCC
ARCHITECTEN

ism

SOLUZ