






Project/projectnaam: Between the Sheets/Tussen De Lakens
Location/locatie: Oudezijds Voorburgwal 146 te Amsterdam
Drawing/tekening: Situation
Scale/schaal: 1:1000 2000

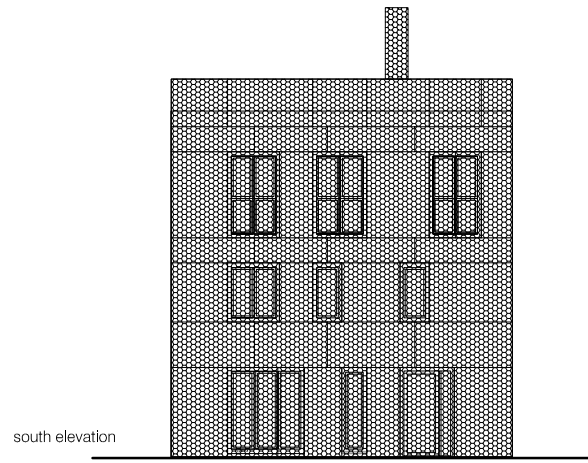


south elevation

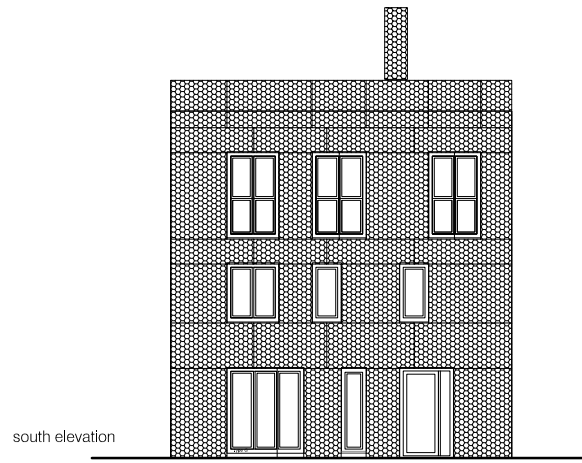


south elevation

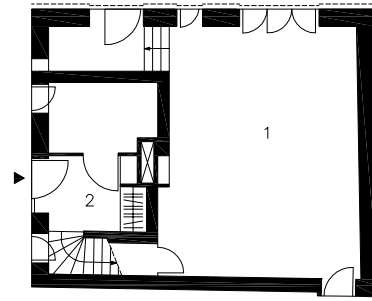


ground floor plan

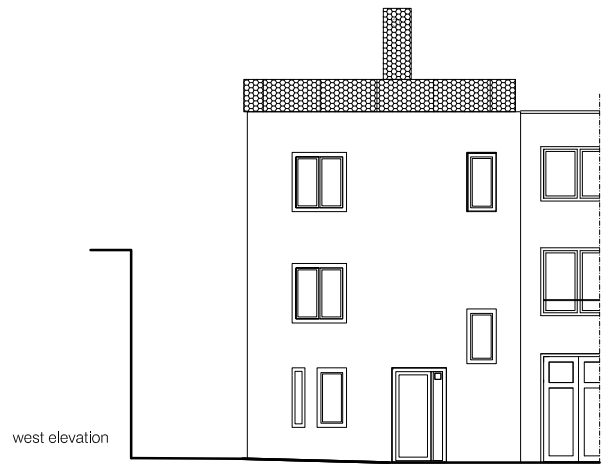


west elevation

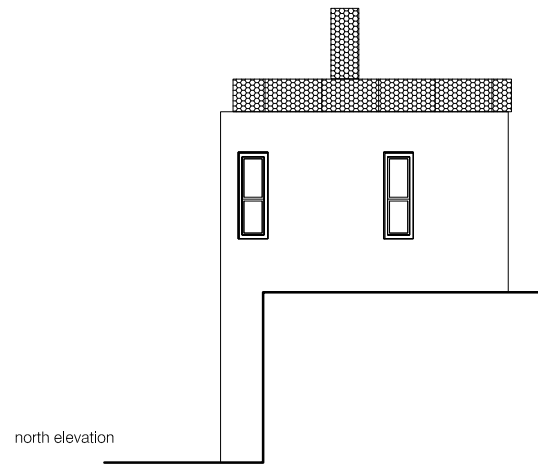


north elevation

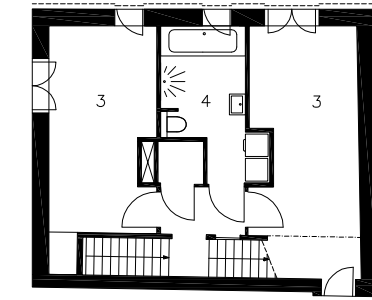


1st floor plan

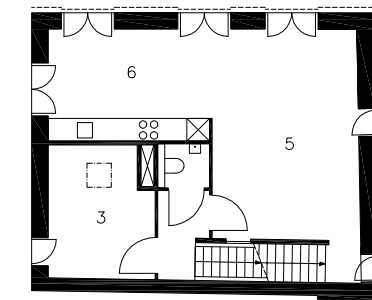


2nd floor

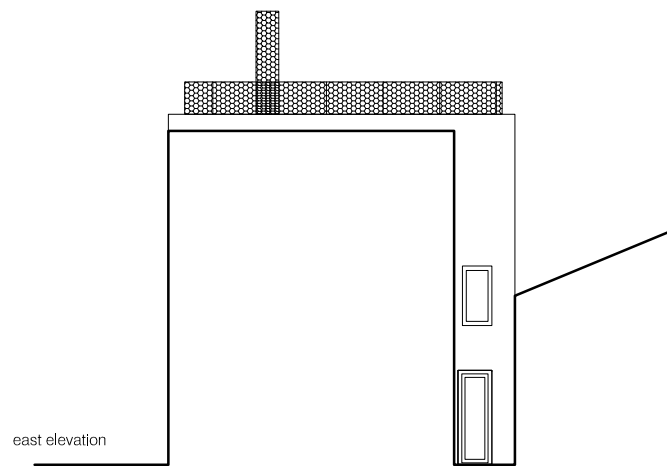

east elevation

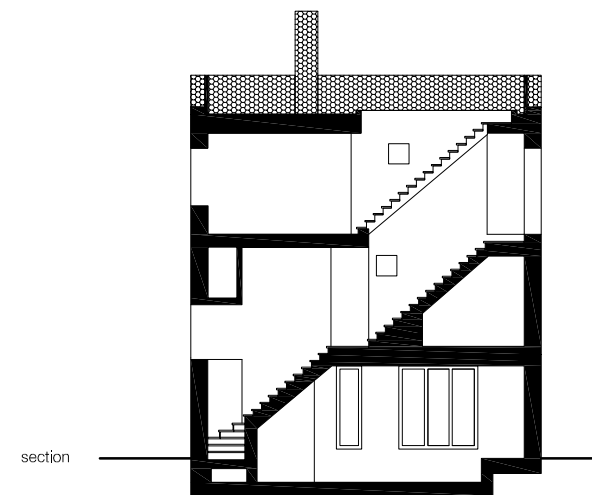


section

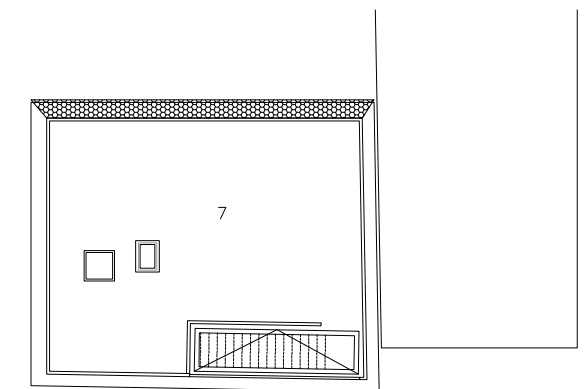


roof plan


Project/projectnaam: Between the Sheets/Tussen De Lakens
 Location/locatie: Oudezijds Voorburgwal 146 te Amsterdam
 Drawing/tekening: Floor plans facades section
 Scale/schaal: 1:200

- | | |
|----------------|--------------|
| 1 atelier | 1 atelier |
| 2 entrance | 2 entree |
| 3 bedroom | 3 slaapkamer |
| 4 bathroom | 4 badkamer |
| 5 living room | 5 woonkamer |
| 6 kitchen | 6 keuken |
| 7 roof terrace | 7 dakteras |

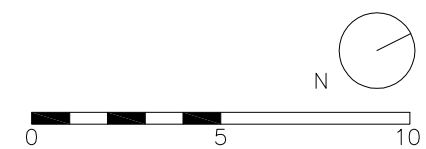


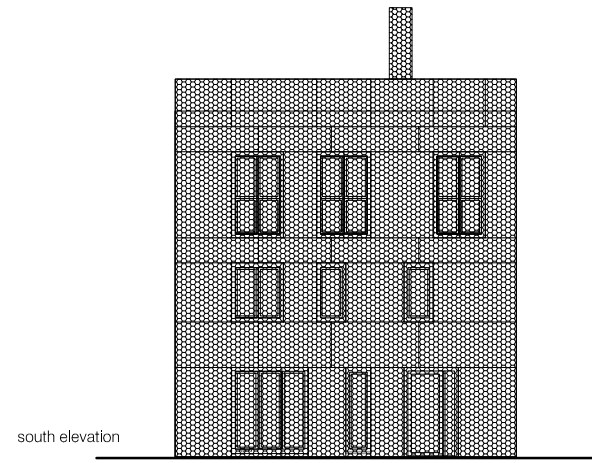


south elevation

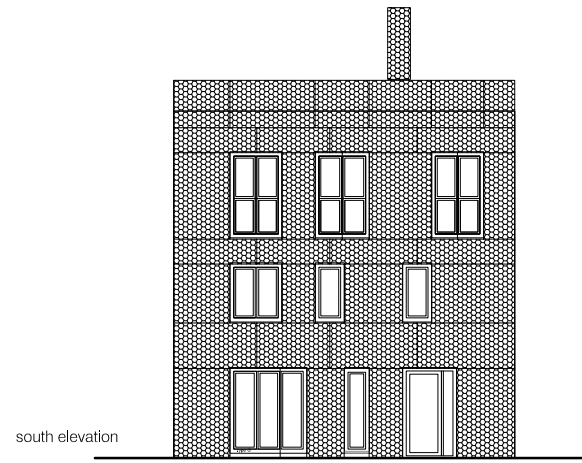


south elevation

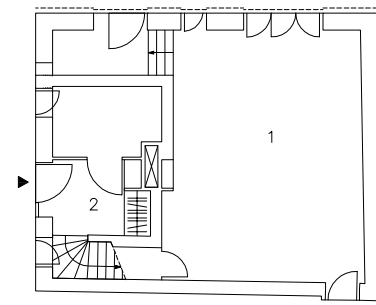


ground floor plan

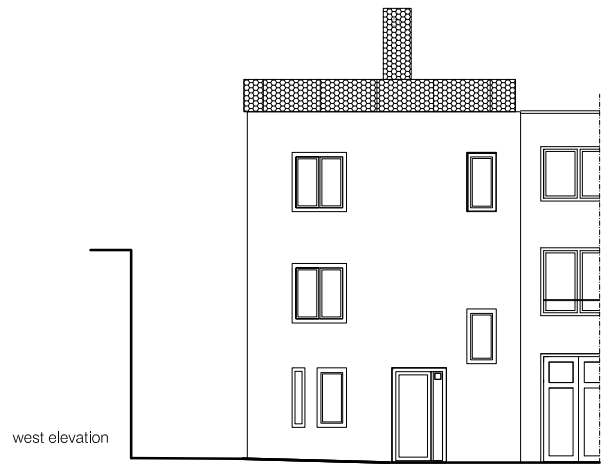


west elevation

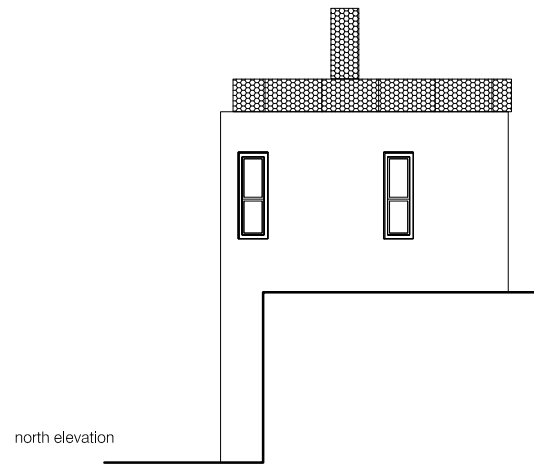


north elevation

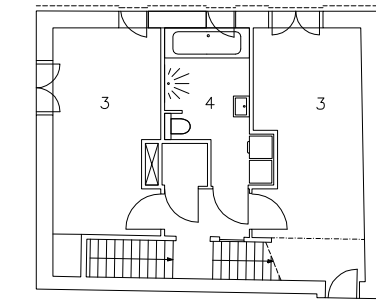


1st floor plan

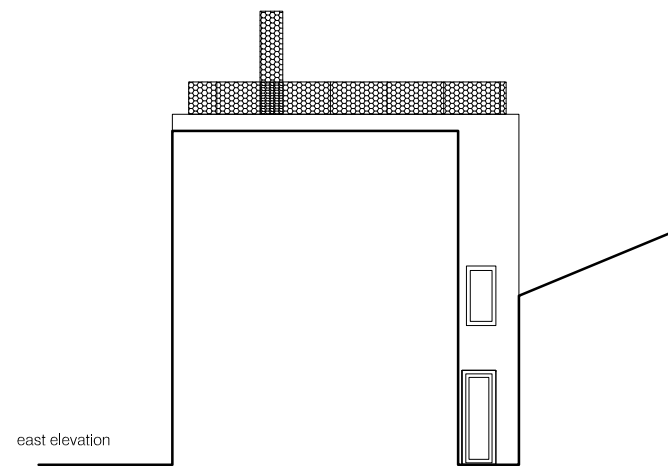


east elevation

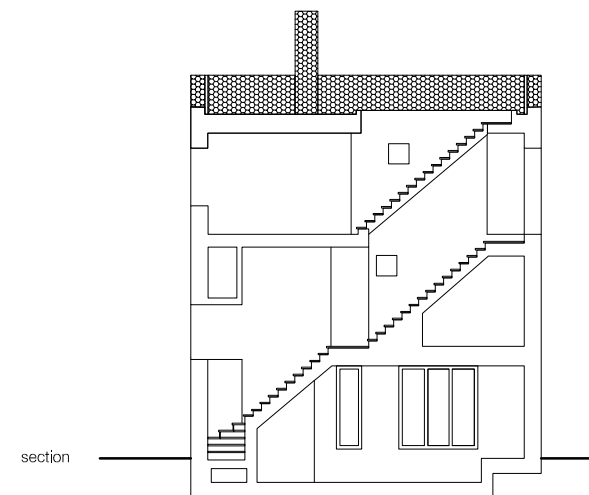

section

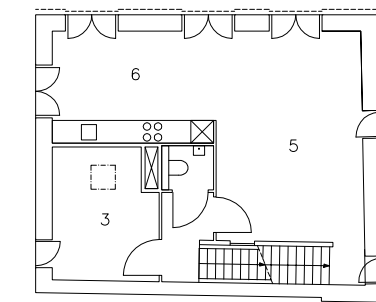


2nd floor

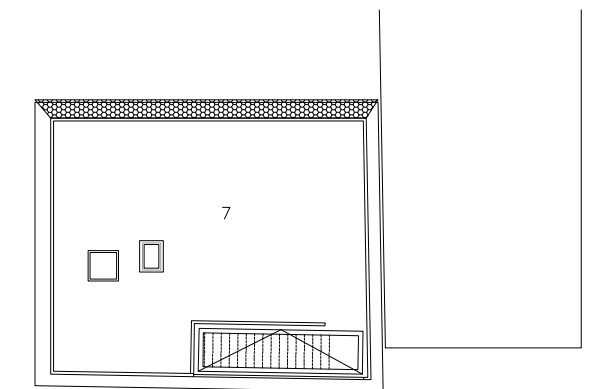


roof plan

Project/projectnaam: Between the Sheets/Tussen De Lakens
 Location/locatie: Oudezijds Voorburgwal 146 te Amsterdam
 Drawing/tekening: Floor plans facades section
 Scale/schaal: 1:200

- | | |
|----------------|--------------|
| 1 atelier | 1 atelier |
| 2 entrance | 2 entree |
| 3 bedroom | 3 slaapkamer |
| 4 bathroom | 4 badkamer |
| 5 living room | 5 woonkamer |
| 6 kitchen | 6 keuken |
| 7 roof terrace | 7 dakteras |

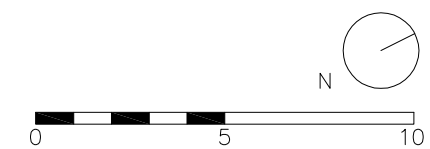


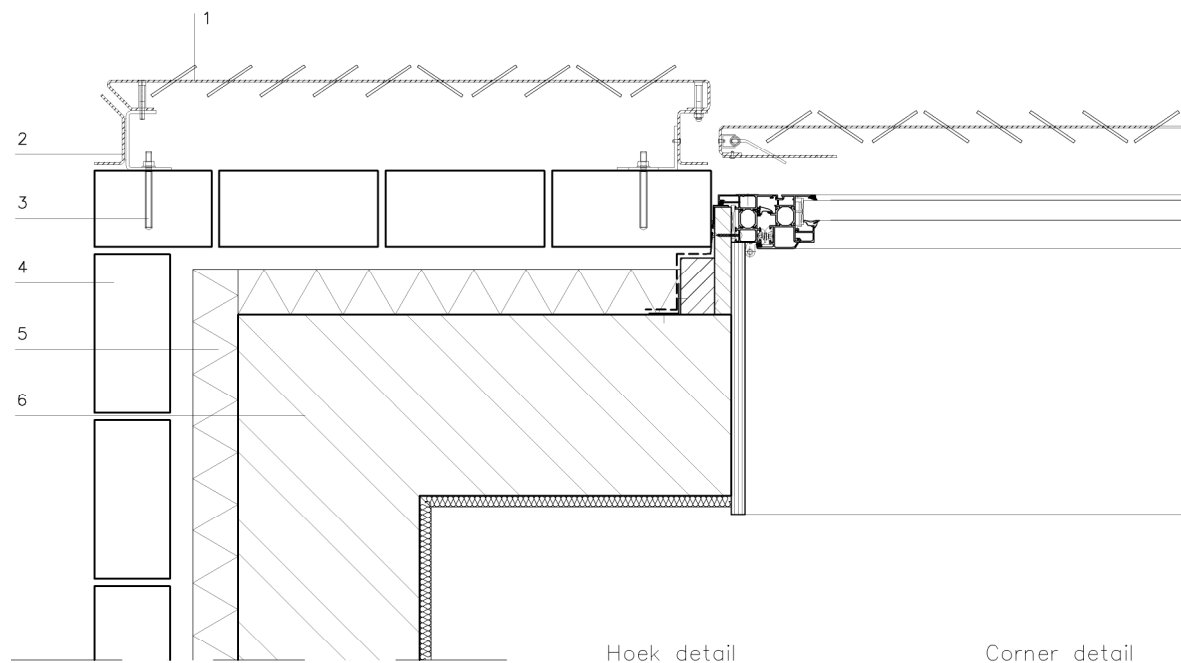

Hoek detail

Corner detail


- | | | |
|---|--------------------------|---------------------------|
| 1 | Aluminium profiel 3mm | aluminium panels 3mm |
| 2 | Aluminium profiel 3mm | aluminium profile 3mm |
| 3 | Fischer FIS | Fischer FIS |
| 4 | Metselwerk met keim laag | brickwork with keim layer |
| 5 | Isolatie 60mm | insulation 60mm |
| 6 | Porothem 240mm | Porothem 240mm |

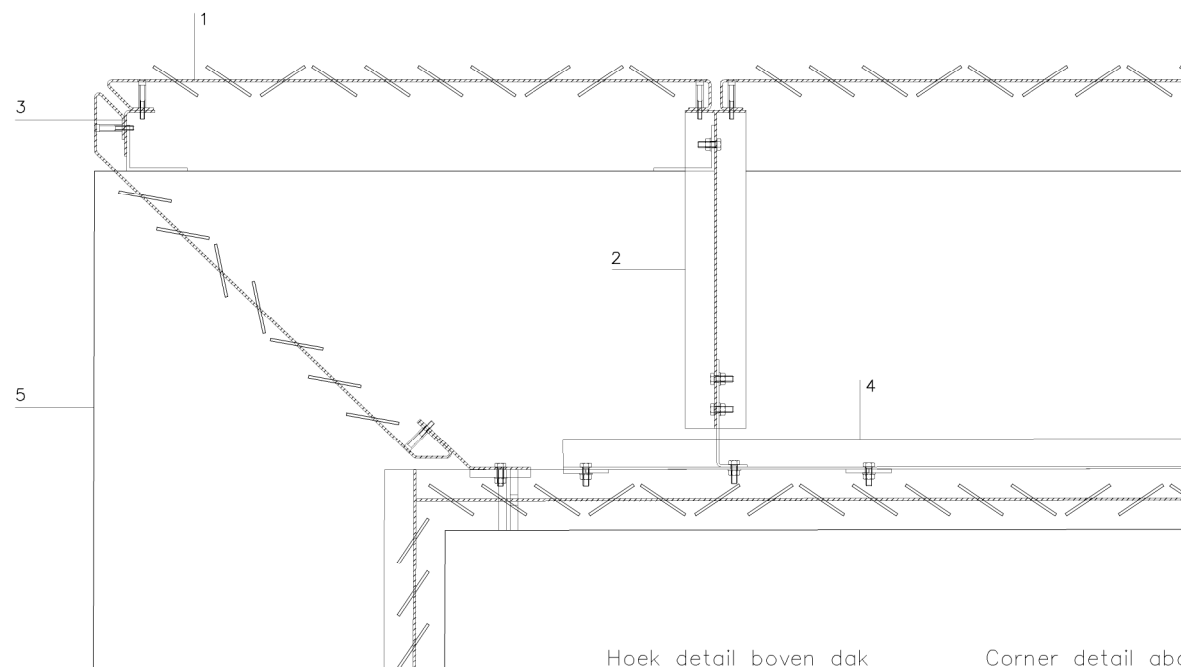

Hoek detail boven dak



Corner detail above roof

- | | | |
|---|-----------------------------|-----------------------------|
| 1 | Aluminium Profiel 3mm | Aluminium panels 3mm |
| 2 | Aluminium T profiel 80x80mm | Aluminium T profile 80x80mm |
| 3 | Aluminium 40x60x3mm | Aluminium 40x60x3mm |
| 4 | Aluminium strip 10x80mm | Aluminium strip 10x80mm |
| 5 | Holonite | Holonite |

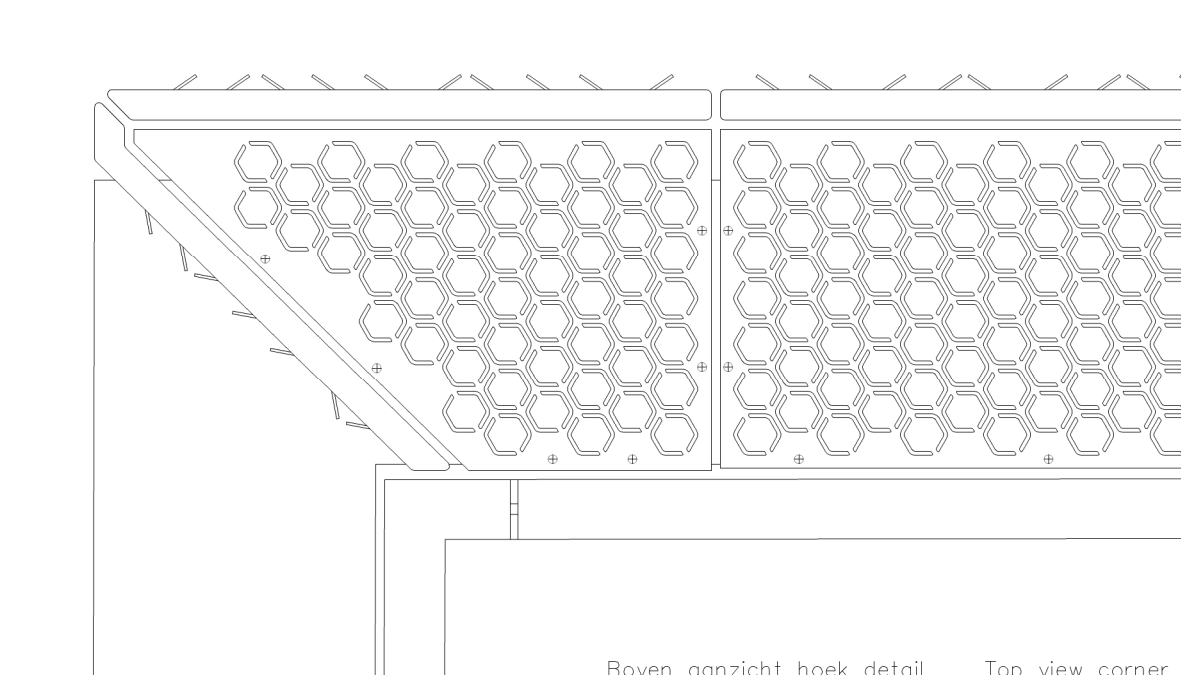


Boven aanzicht hoek detail

Top view corner detail

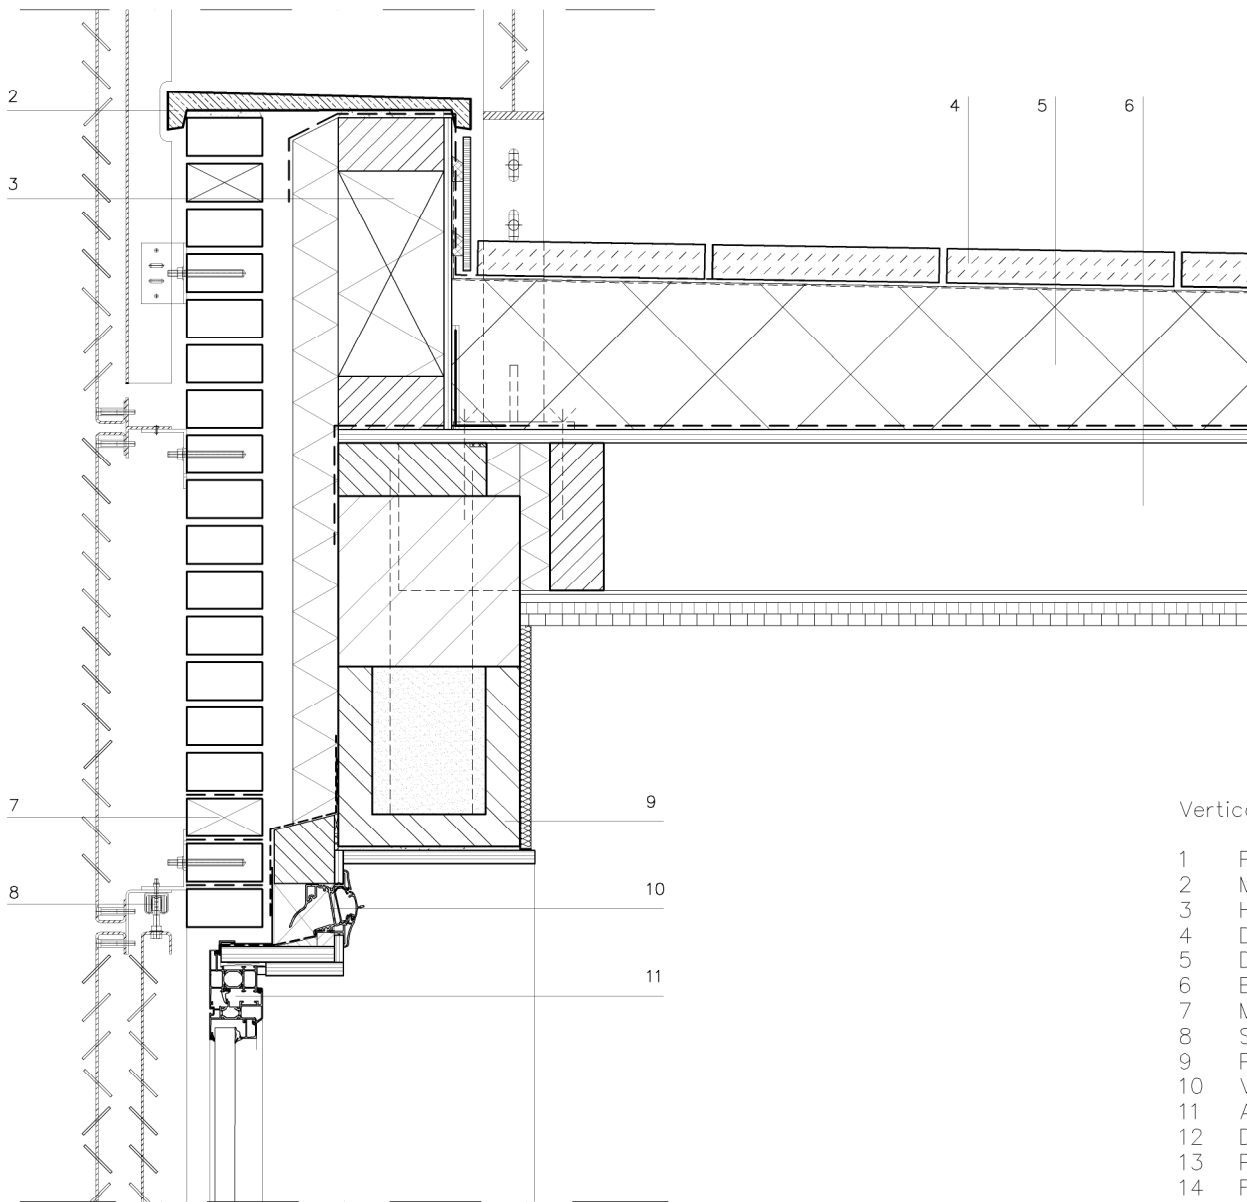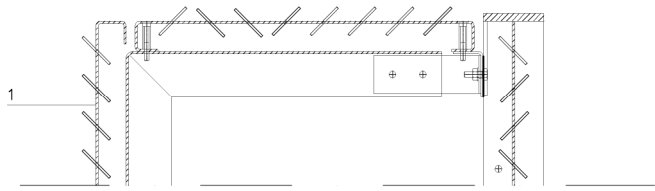

Verticale details

- 1 Panelen 3mm aluminium
- 2 Muurafdekker
- 3 HSB dakopstand 150mm
- 4 Dreetegels 300x300x45
- 5 Drukvraste afschotisolatie min. 100mm
- 6 Balklaag 71x196
- 7 Metselwerk 100mm,
- 8 Schuifluik geanodiseerd aluminium
- 9 Porotherm U-schaallatei
- 10 Ventilatie-rooster
- 11 Aluminium kozijn
- 12 Dorpel
- 13 Porotherm 240mm
- 14 Funderingsbalk 240mm
- 15 Isolatie 60mm
- 16 Gevent. spouw 40mm
- 17 Gewapende cement dekvloer d. 50 mm
- 18 Isolatie 100mm
- 19 Constructie werk vloer 100mm

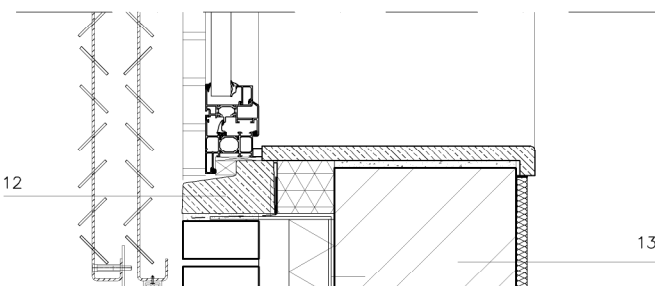

Vertical details

- 1 Panels aluminium 3mm
- 2 Wall covering
- 3 Timber frame roof curb 150mm
- 4 Drantiles 300x300x45mm
- 5 Pressure resistant tapered insulation min. 100mm
- 6 Beams 71x196mm
- 7 Brickwork 100mm
- 8 Slidiege anodized aluminium
- 9 Porotherm U-lintel
- 10 Vent
- 11 Aluminium frame
- 12 Sill
- 13 Porotherm 240mm
- 14 Foundation beam 240mm
- 15 Insulation 60mm
- 16 Ventilated cavity 40mm
- 17 Armed screed 50 mm
- 18 Insulation 100mm
- 19 Construction floor 100mm

