




IJburg - Haveneiland Oost  
 Blok 52 a/b  
 schaal 1 : 2000

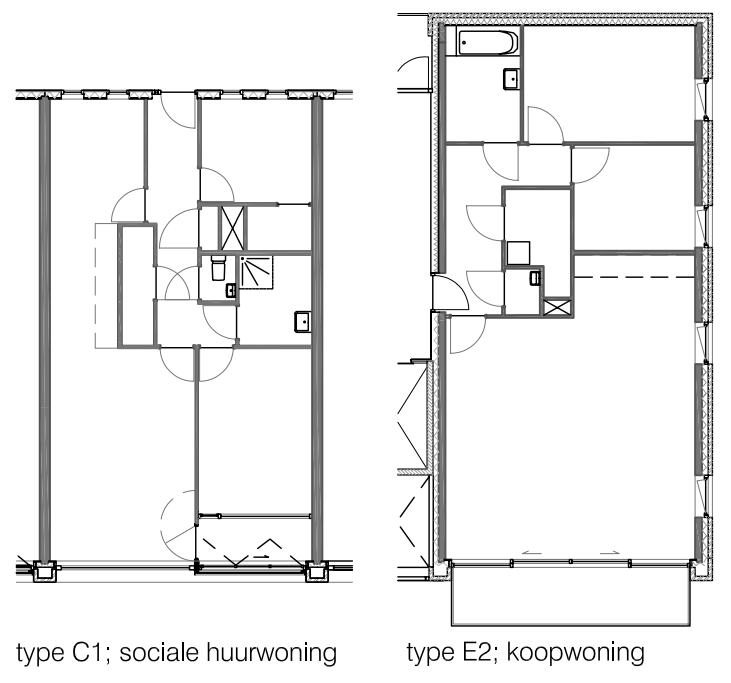


type C1; sociale huurwoning      type E2; koopwoning

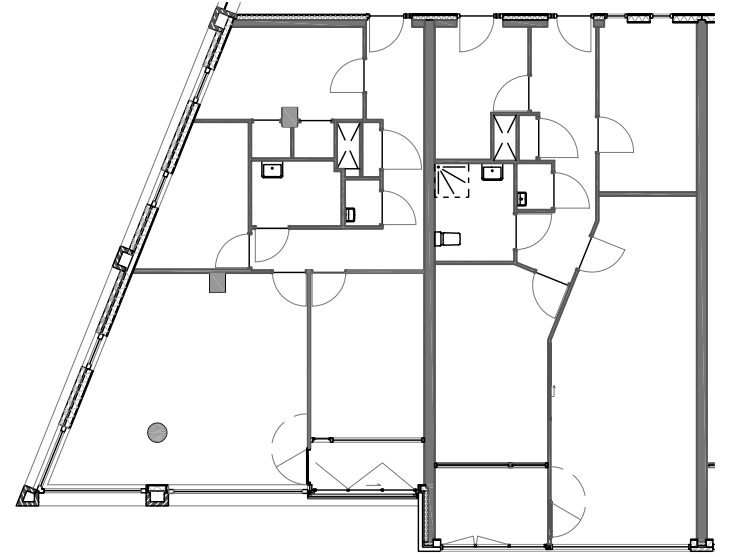


type C3; sociale huurwoning      type C4; Rowo-woning

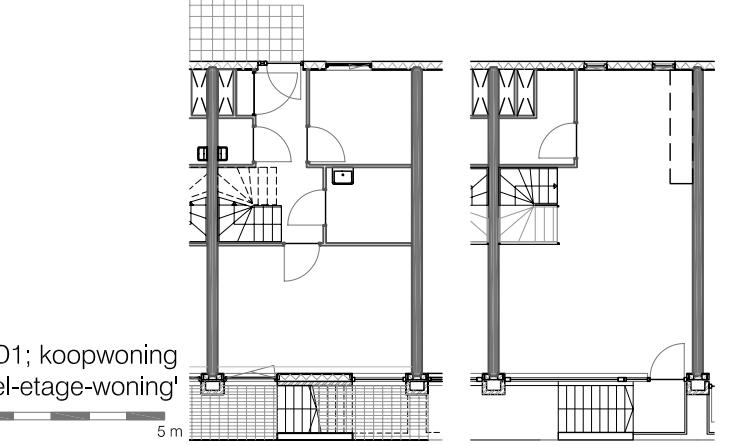

type D1; koopwoning  
 'bel-etage-woning'

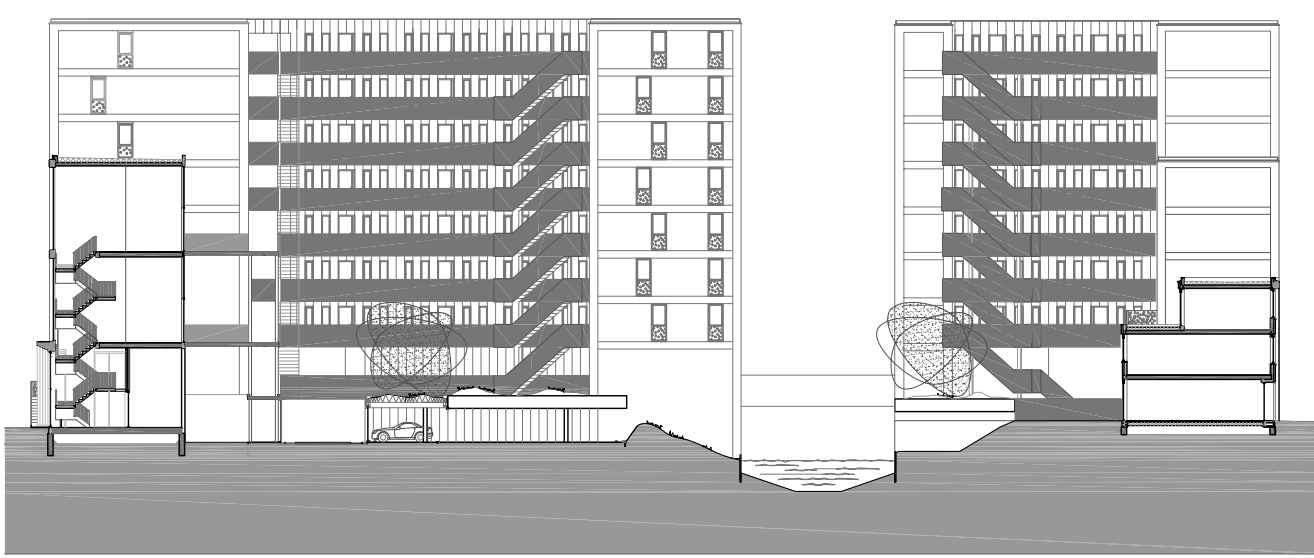

dwarsdoorsnede  
 0 10 m

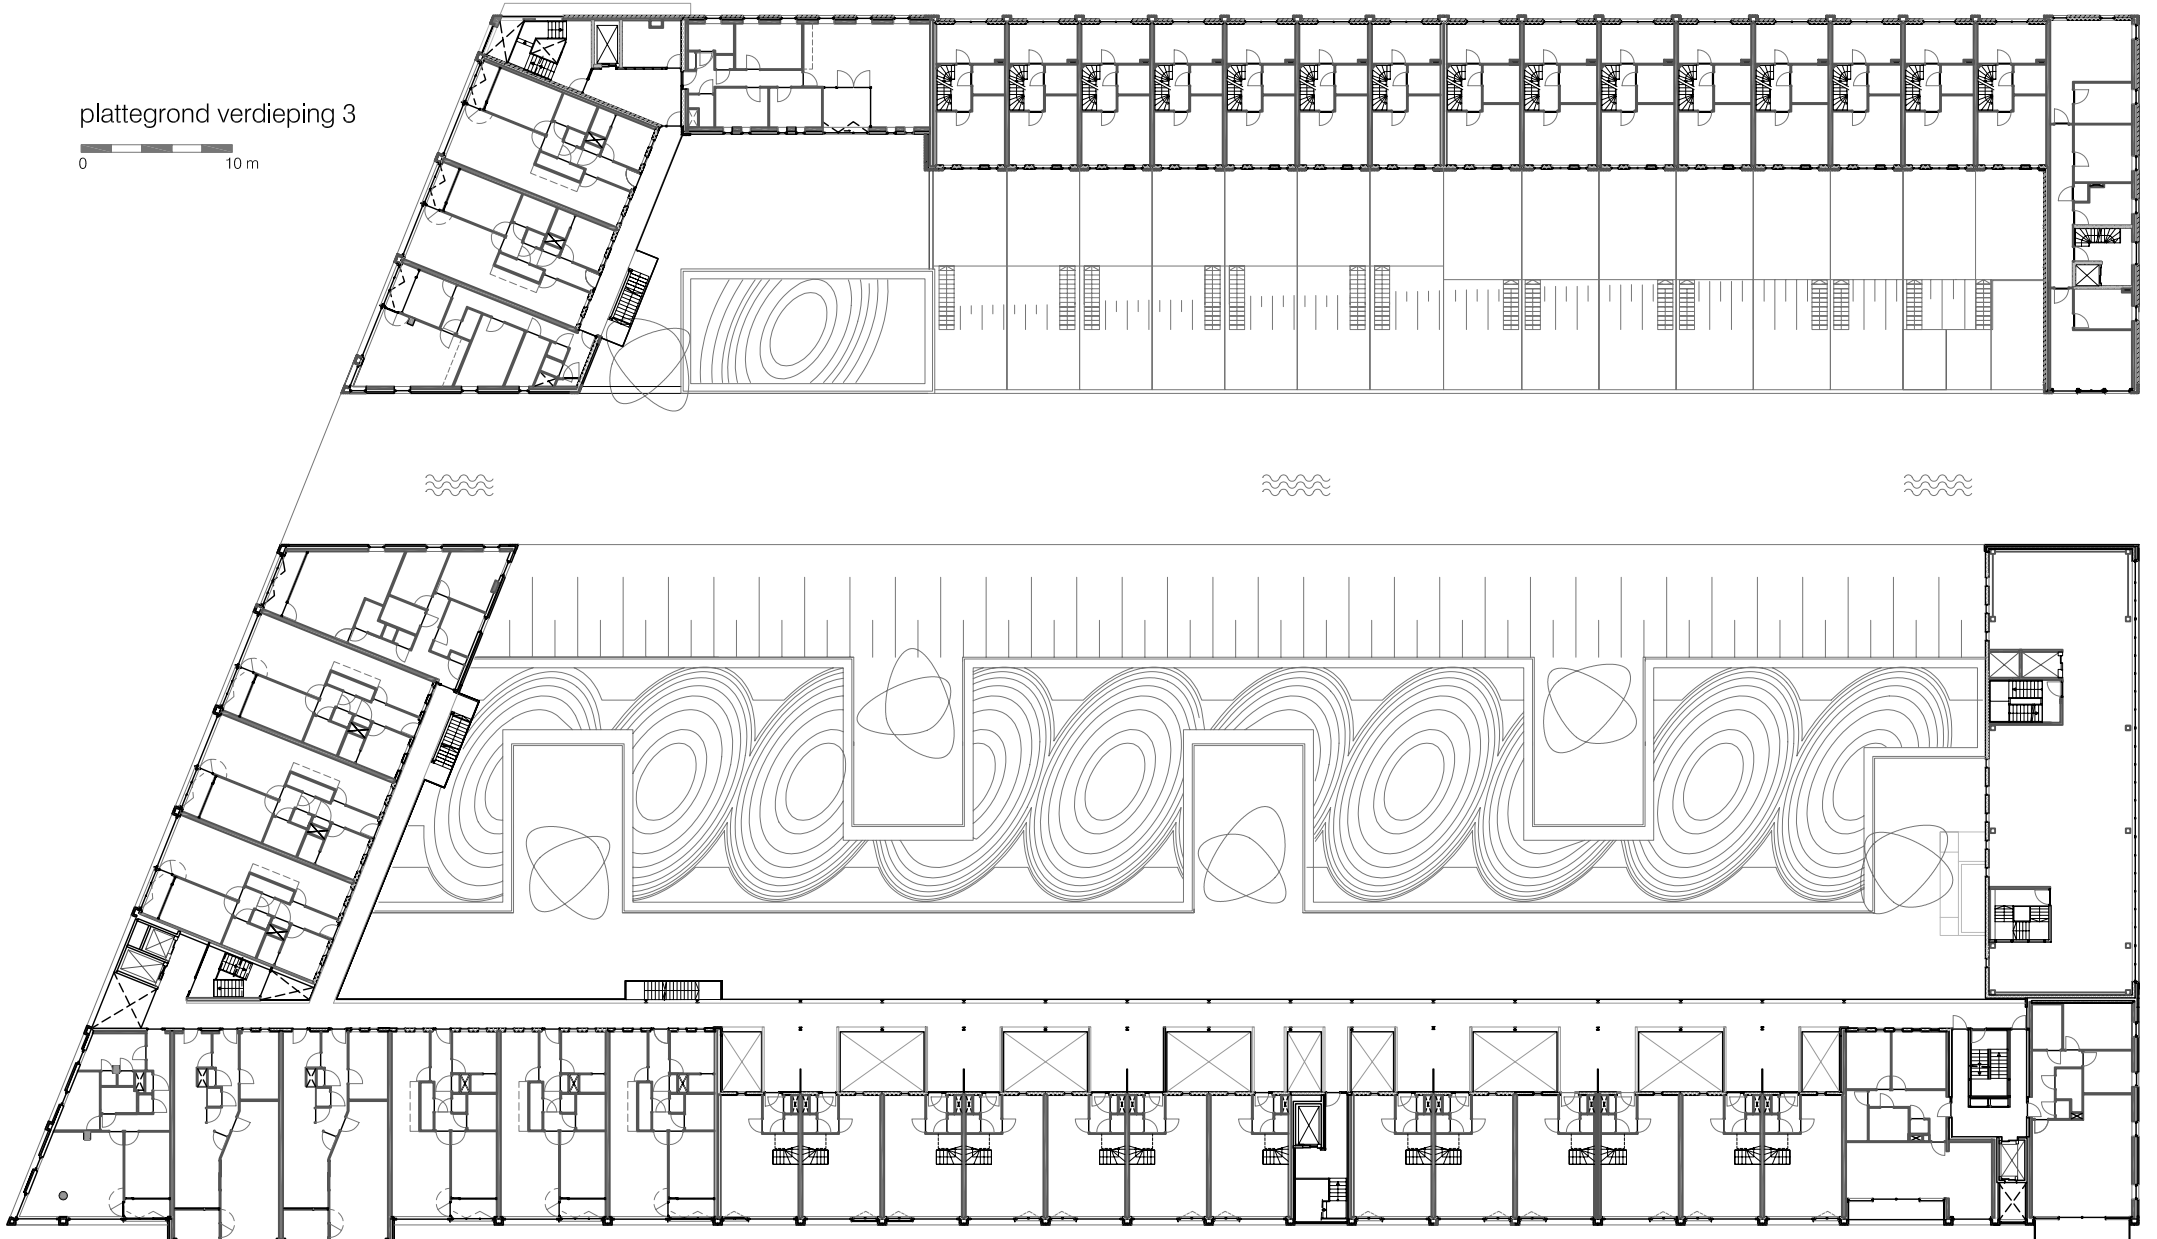

plattegrond verdieping 3  
 0 10 m