



Blok A, Schaal 1:2000

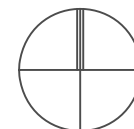



Doorsnede Blok A, Schaal 1:500


10 meter

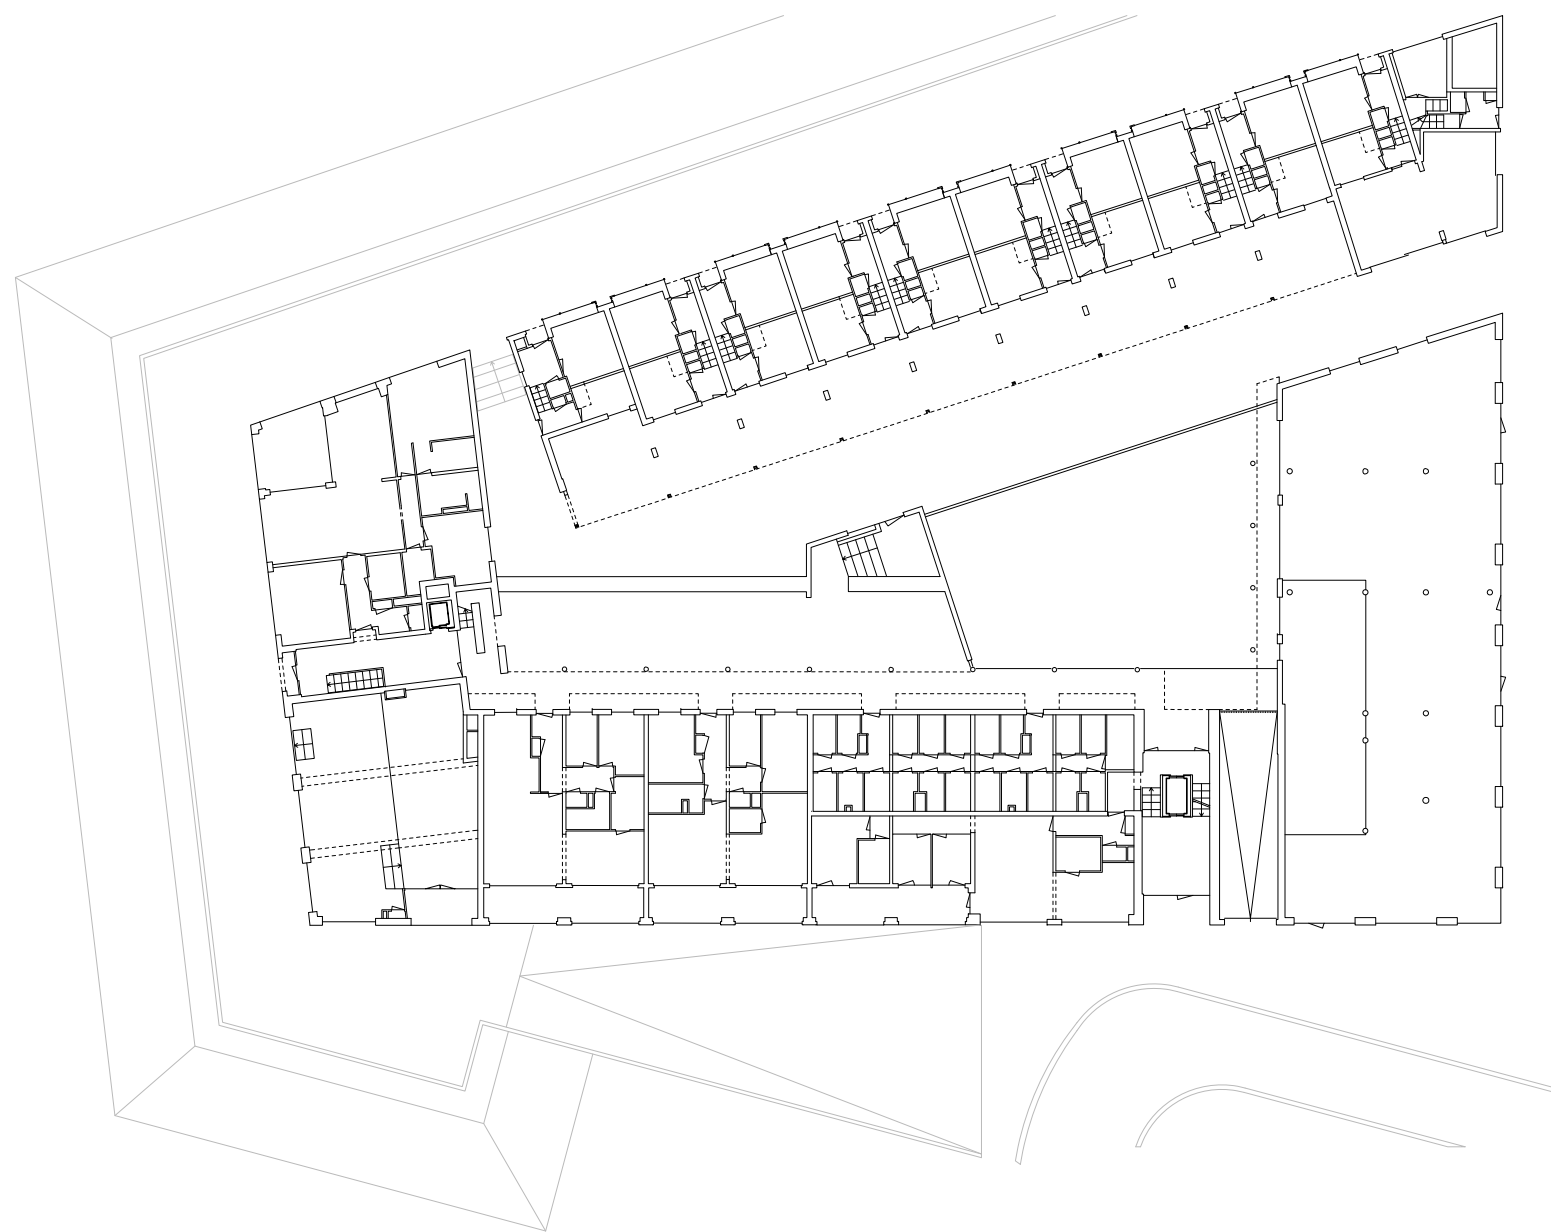

Plattegrond begane grond, Blok A, Schaal 1:500


10 meter

Blok A, Woningtype D (woning D4)

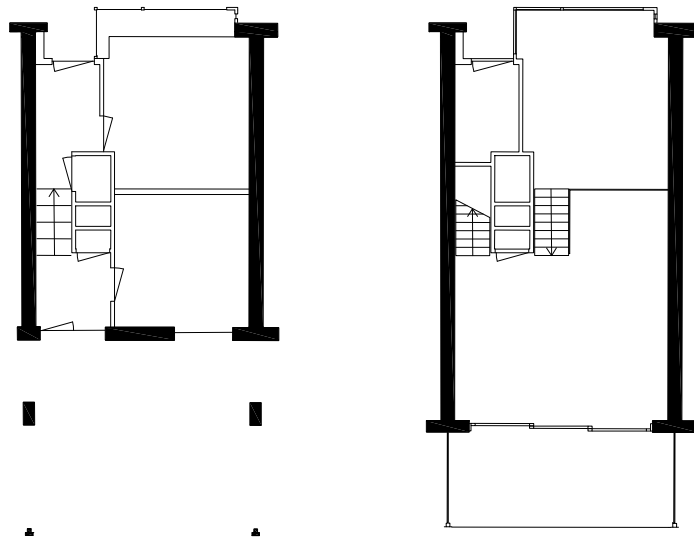


Begane grond

Verdieping 1

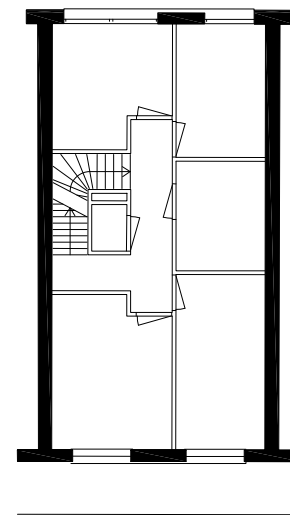


Verdieping 2

Blok A, Woningtype Lux-1 (woning 12)

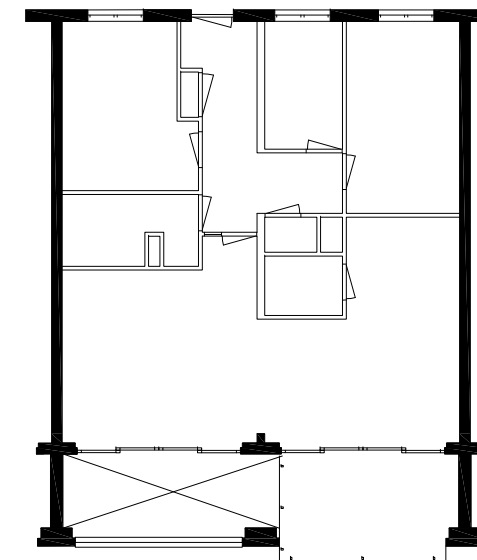

Verdieping 1

Blok A, Woningtype Lux-3 (woning 9)

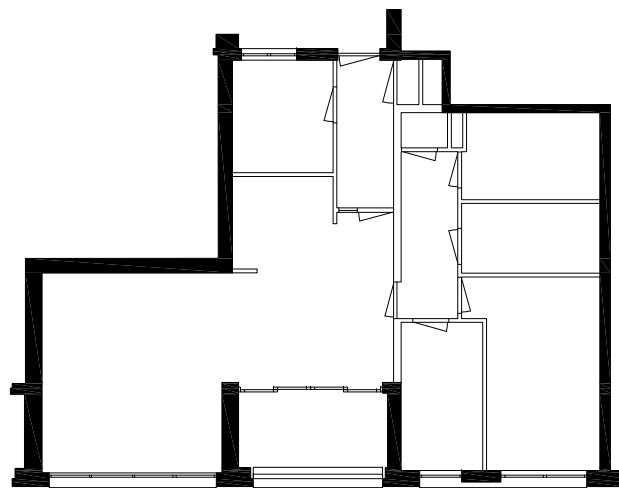


Verdieping 1

Blok A, Woningtype Lux-4 (woning 8)




Verdieping 1


Blok A, Woningtype Lux-1 (woning 2)

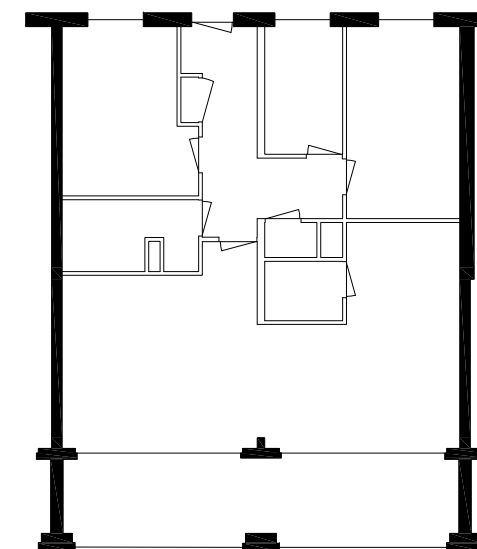


Begane grond

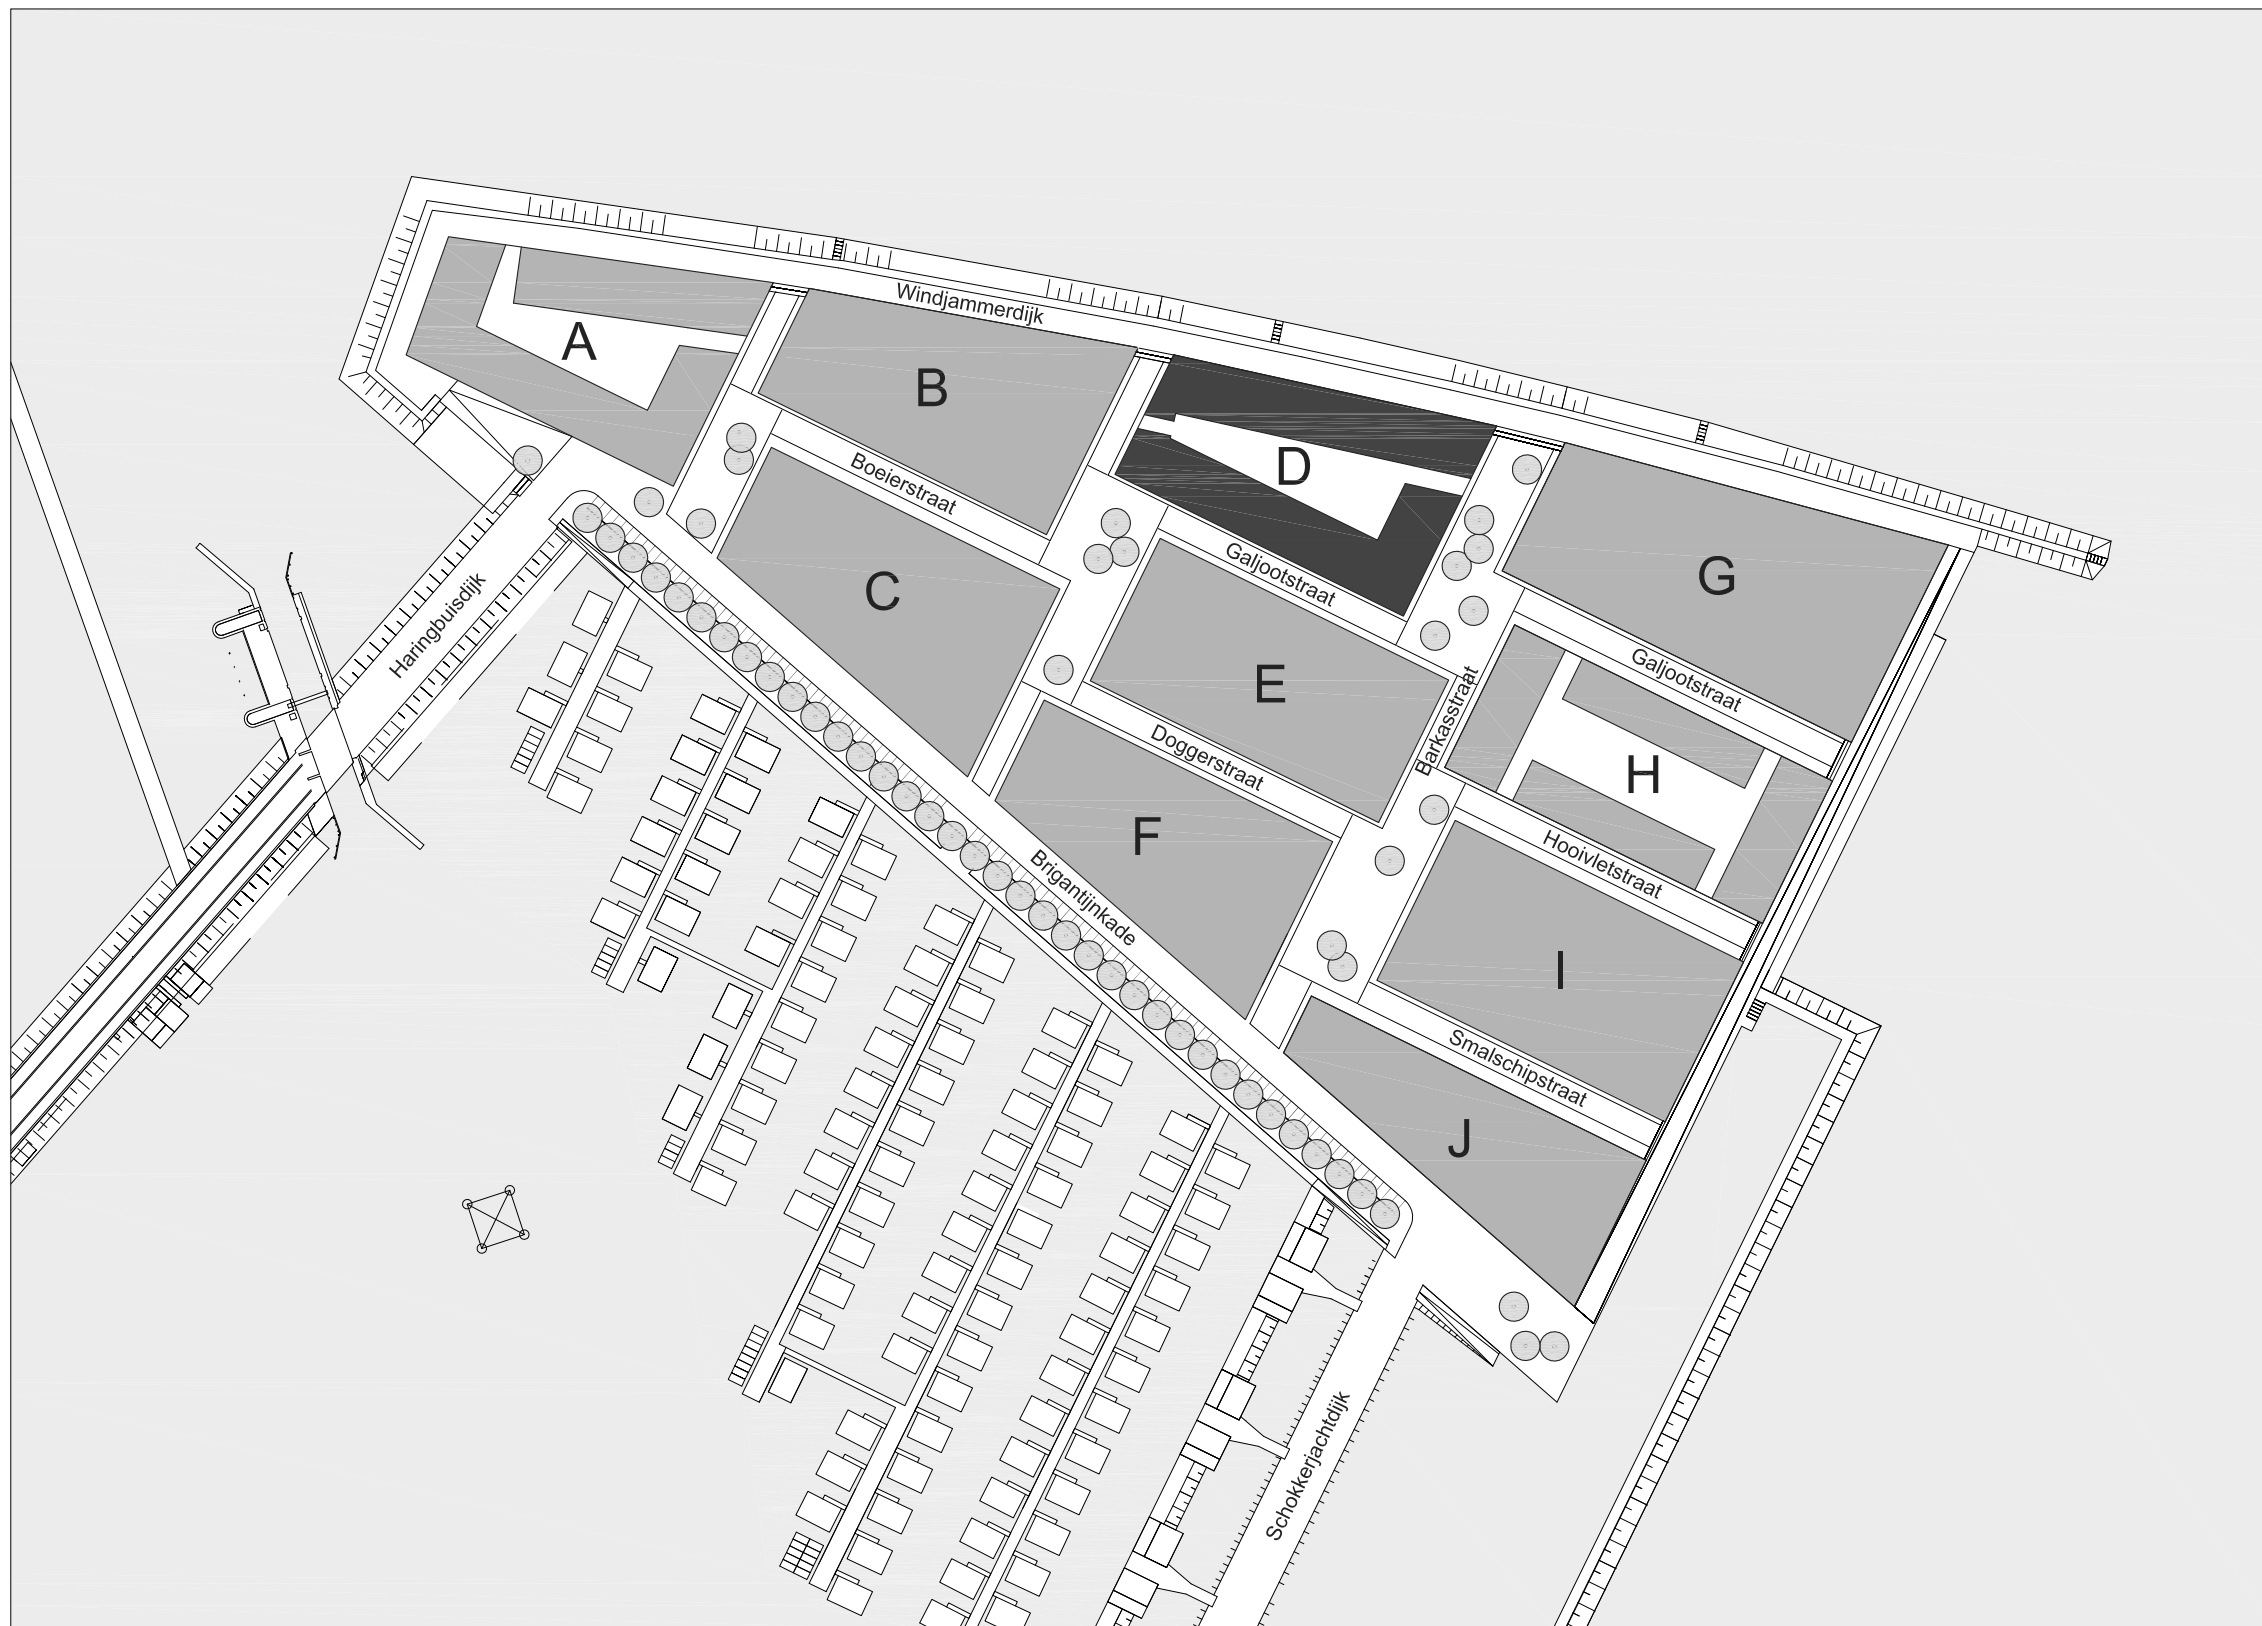


Blok D, Schaal 1:2000

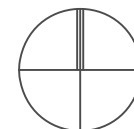

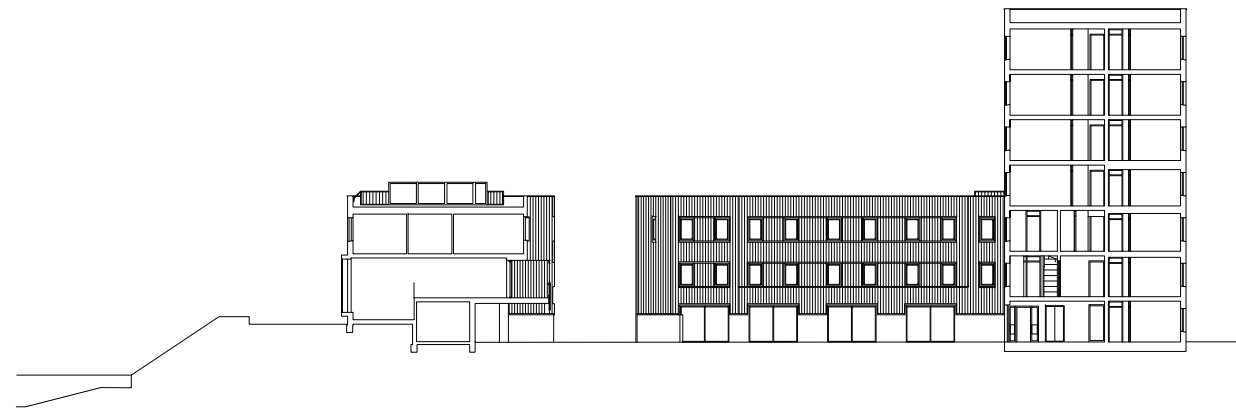


Doorsnede Blok D, Schaal 1:500


10 meter

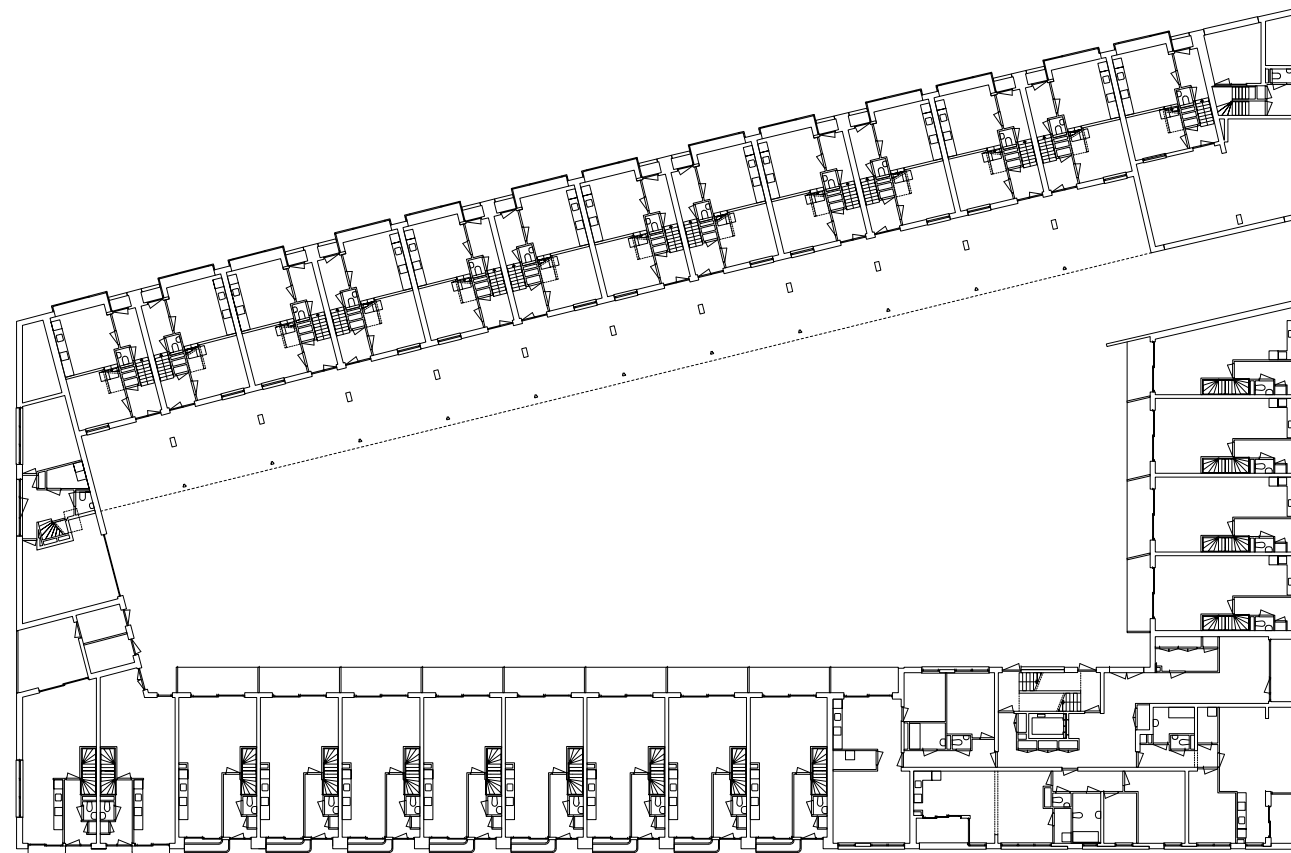


Plattegrond begane grond, Blok D, Schaal 1:500

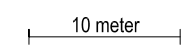


Blok D, Woningtype D (woning D9)

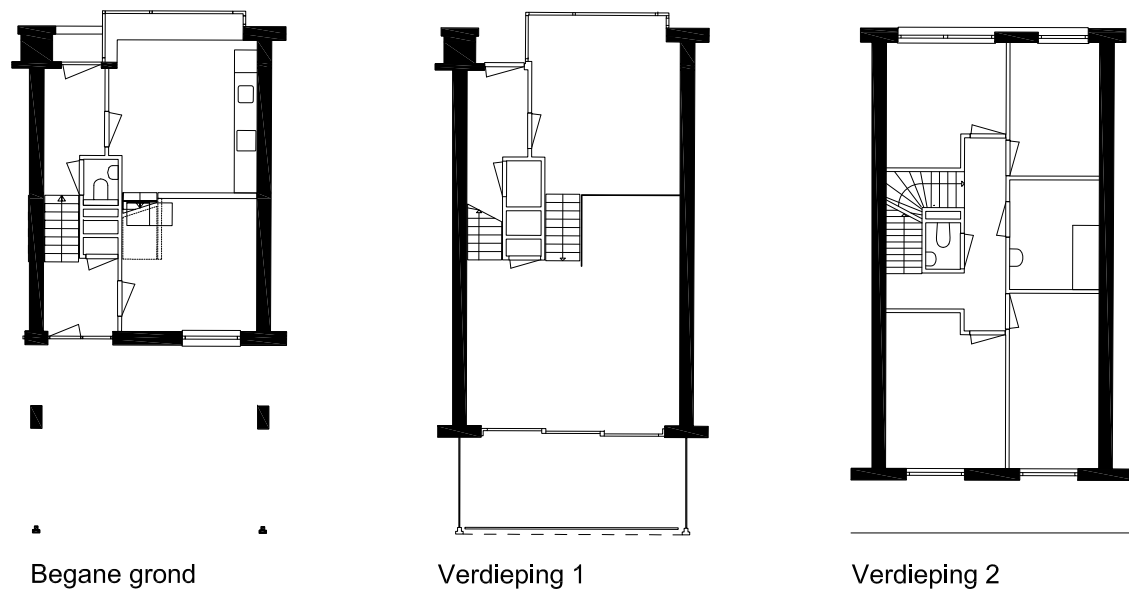

Blok D, Woningtype EG-2 (woning 6)

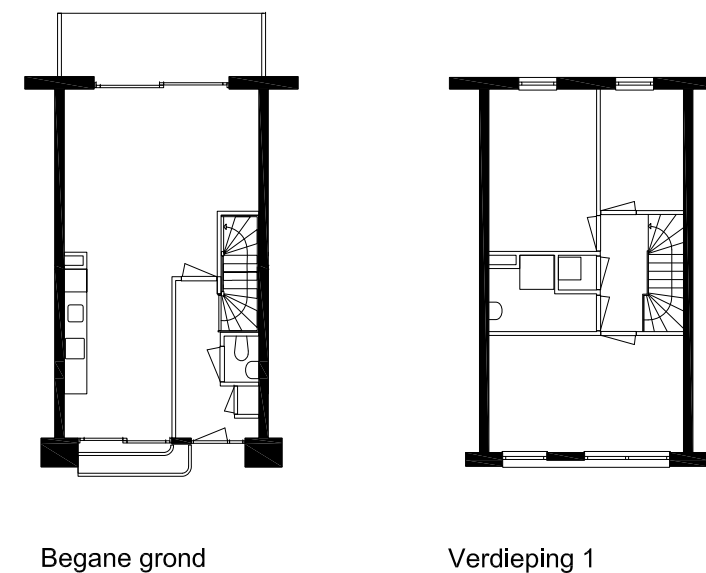


Blok D, Woningtype Mid-1 (app. 17)

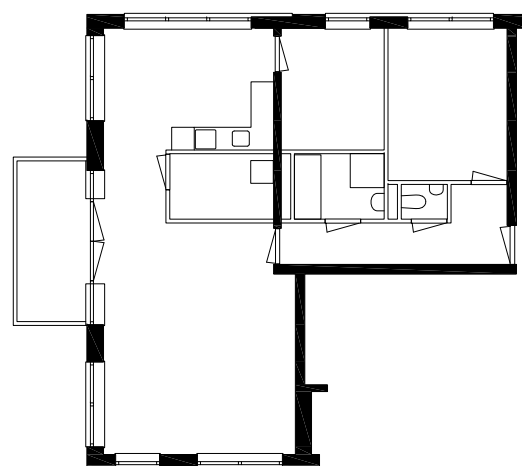

Verdieping 4

Blok D, Woningtype AMH-1

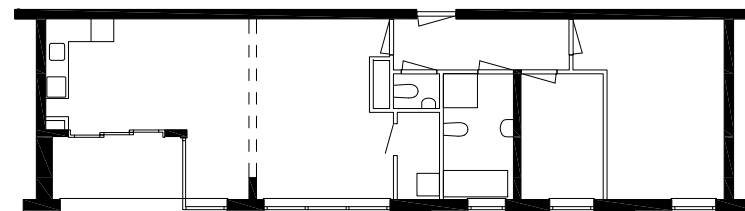

Blok D, Woningtype Mid-1 (app. 19)

