




Tugelablokken 3 en 4 - doorsnede 1:500

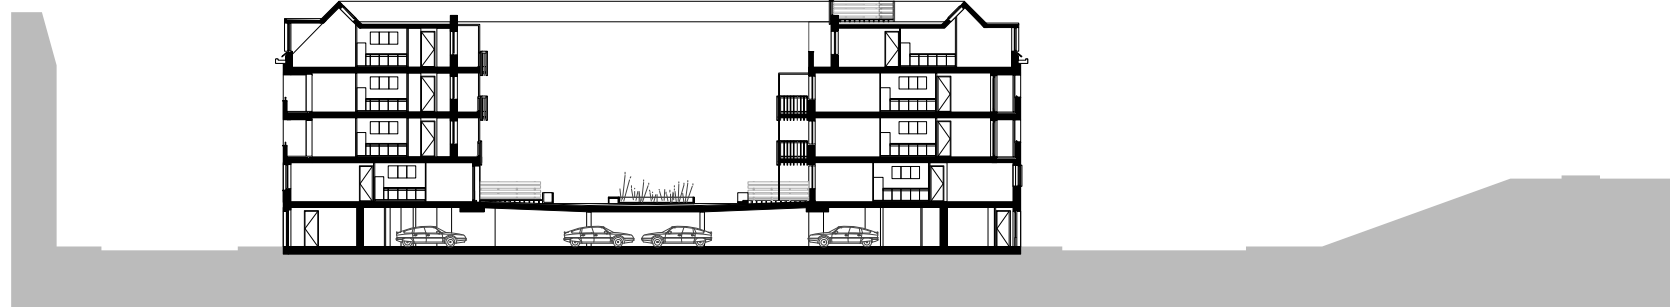


blok 3 - doorsnede 1:500

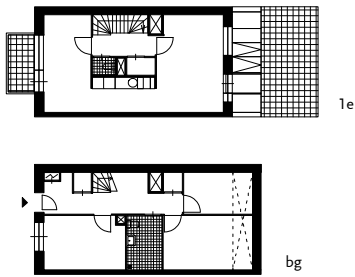


Maisonnetwoning 1
4 kamer - GBO: 104m²

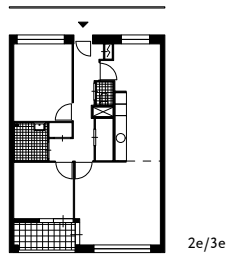


Appartement 2
3 kamer - GBO: 76m²

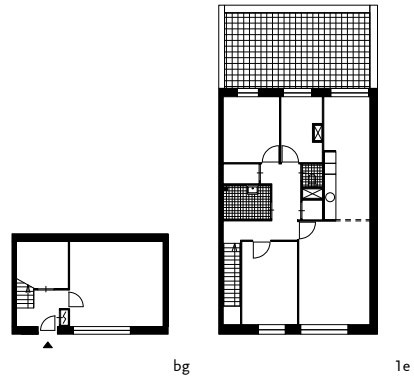


Maisonnetwoning 3
5 kamer - GBO: 125,4m²

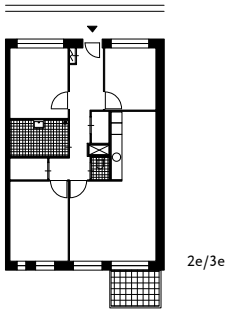


Appartement 4
4 kamer - GBO: 87m²

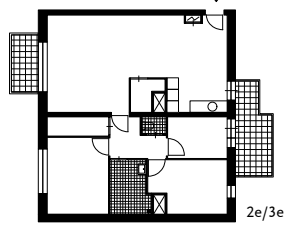


Appartement 5
4 kamer - GBO: 103m²

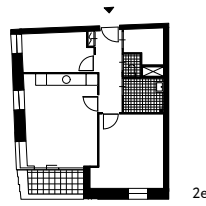


Hoekwoning met loggia 6
3 kamer - GBO: 56m²

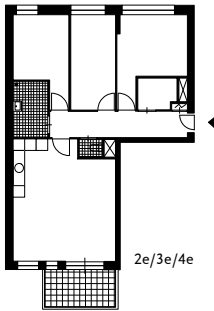


Appartement 7
4 kamer - GBO: 92m²

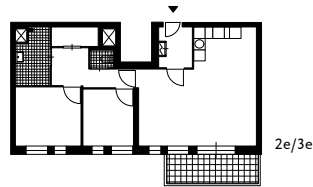


Appartement 8
3 kamer - GBO: 73m²

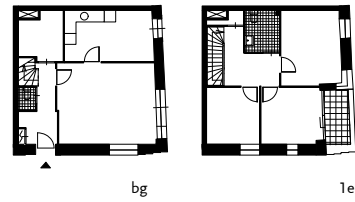

Maisonnetwoning 9
4 kamer - GBO: 96m²

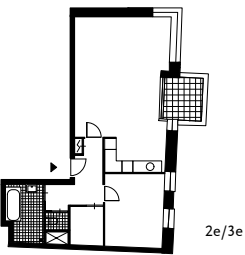

Hoekwoning met balkon 10
2 kamer - GBO: 68m²

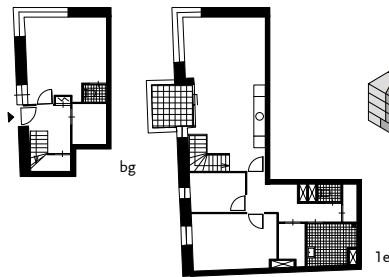

Haakwoning 11
4 kamer Maisonette - GBO: 106m²

