



Begane grond

Blok 1

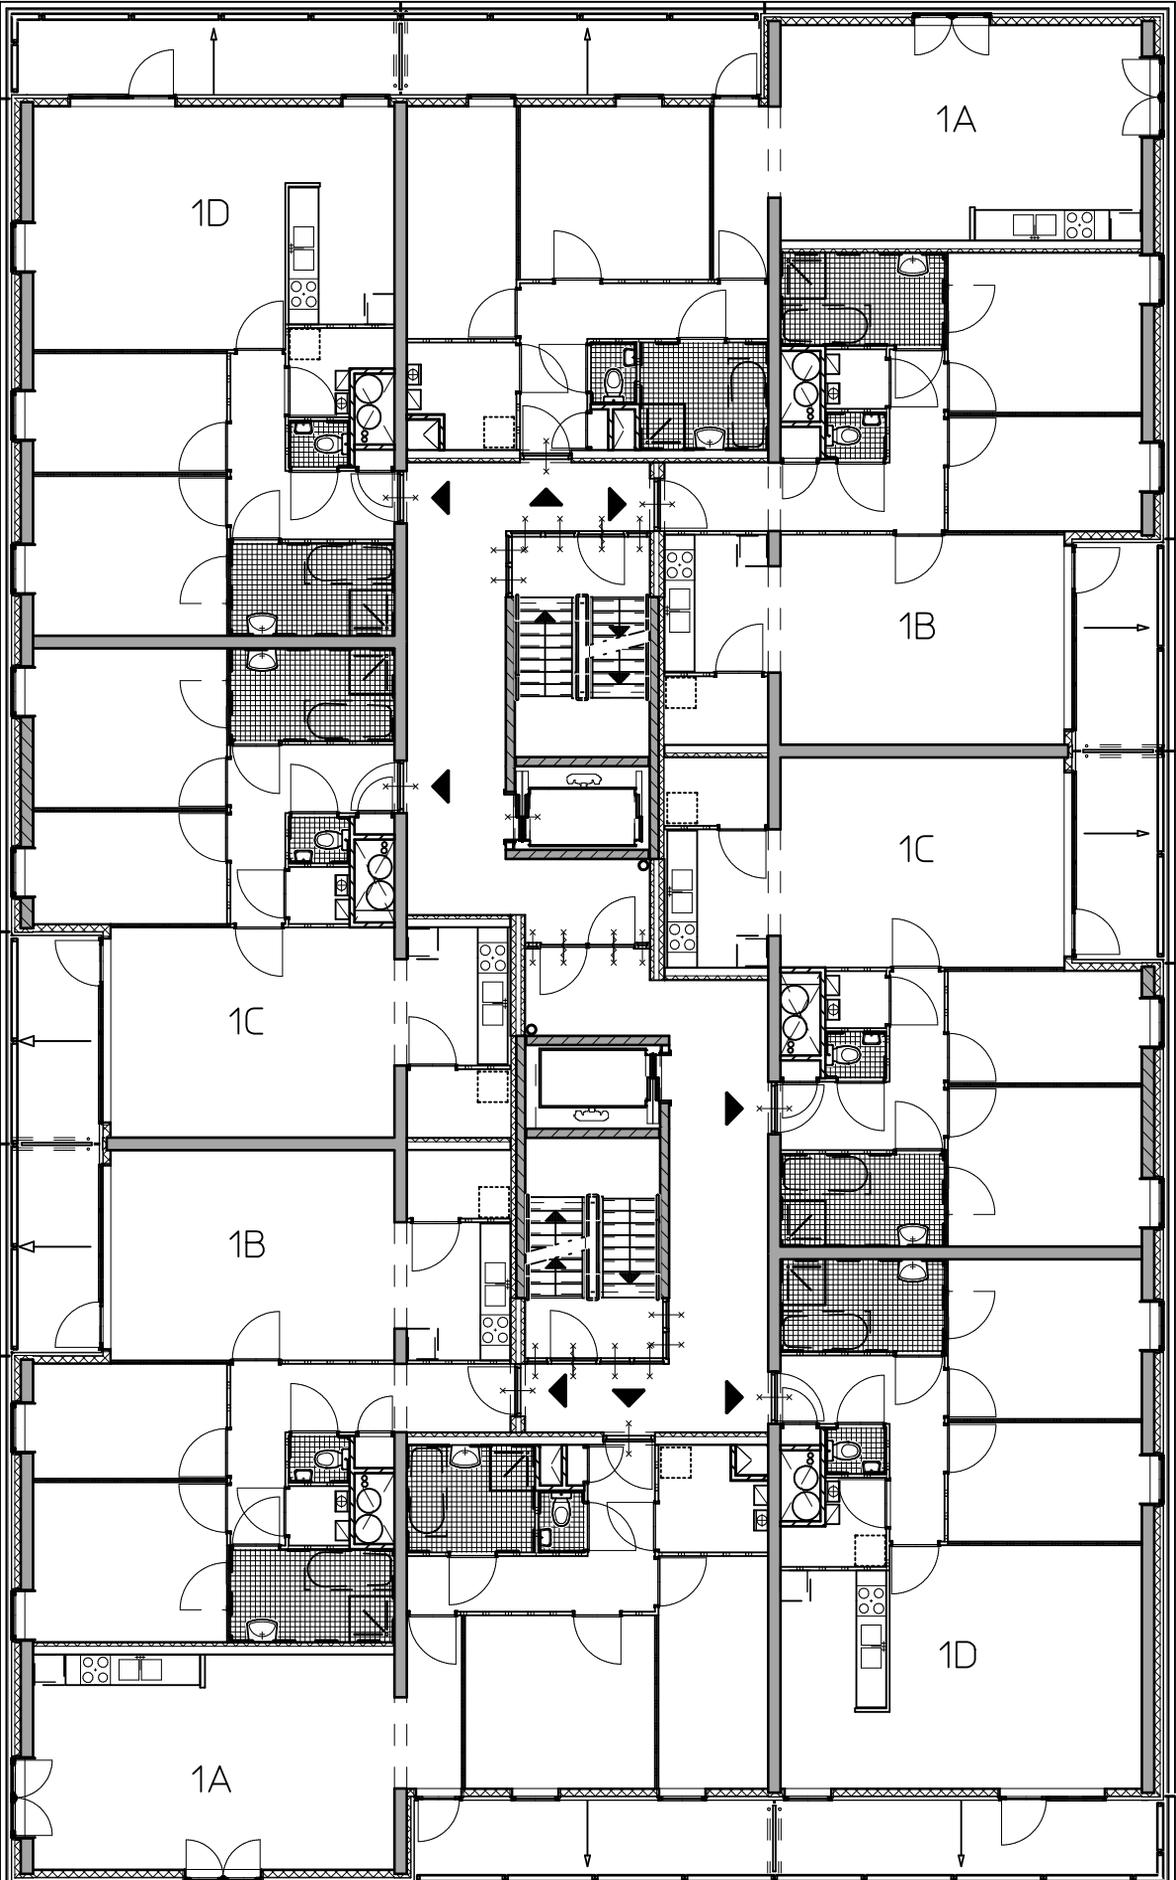


Verdiepingen

Blok 1

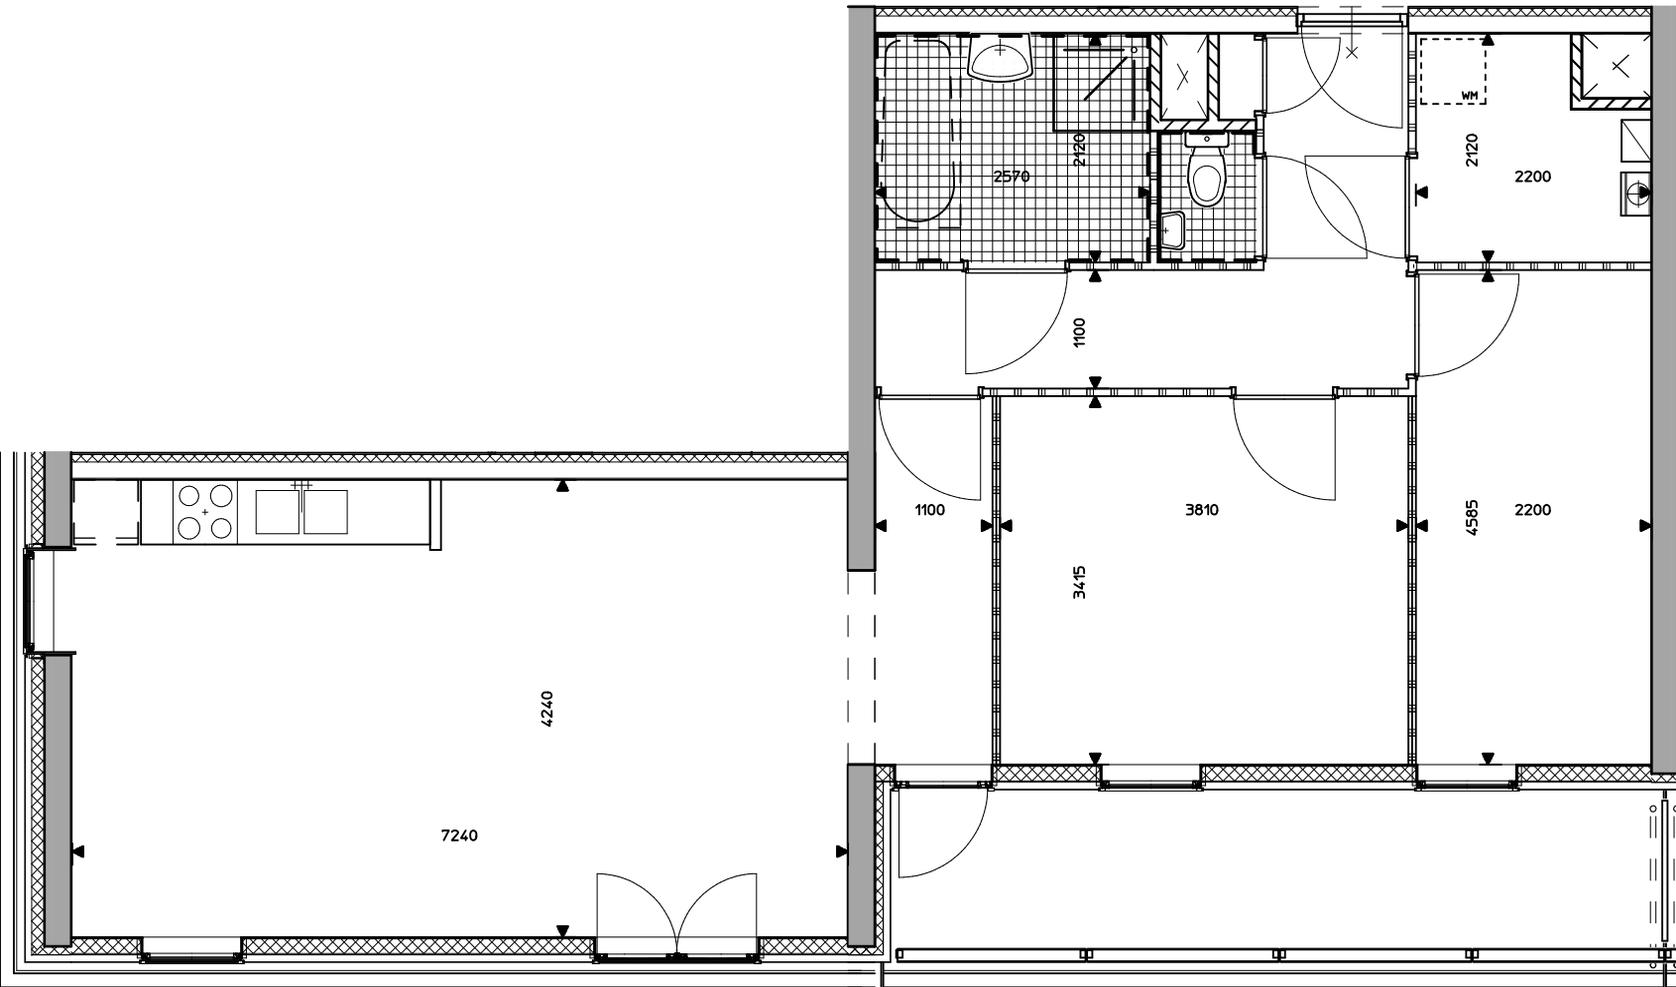



Woning 1A


Blok 1

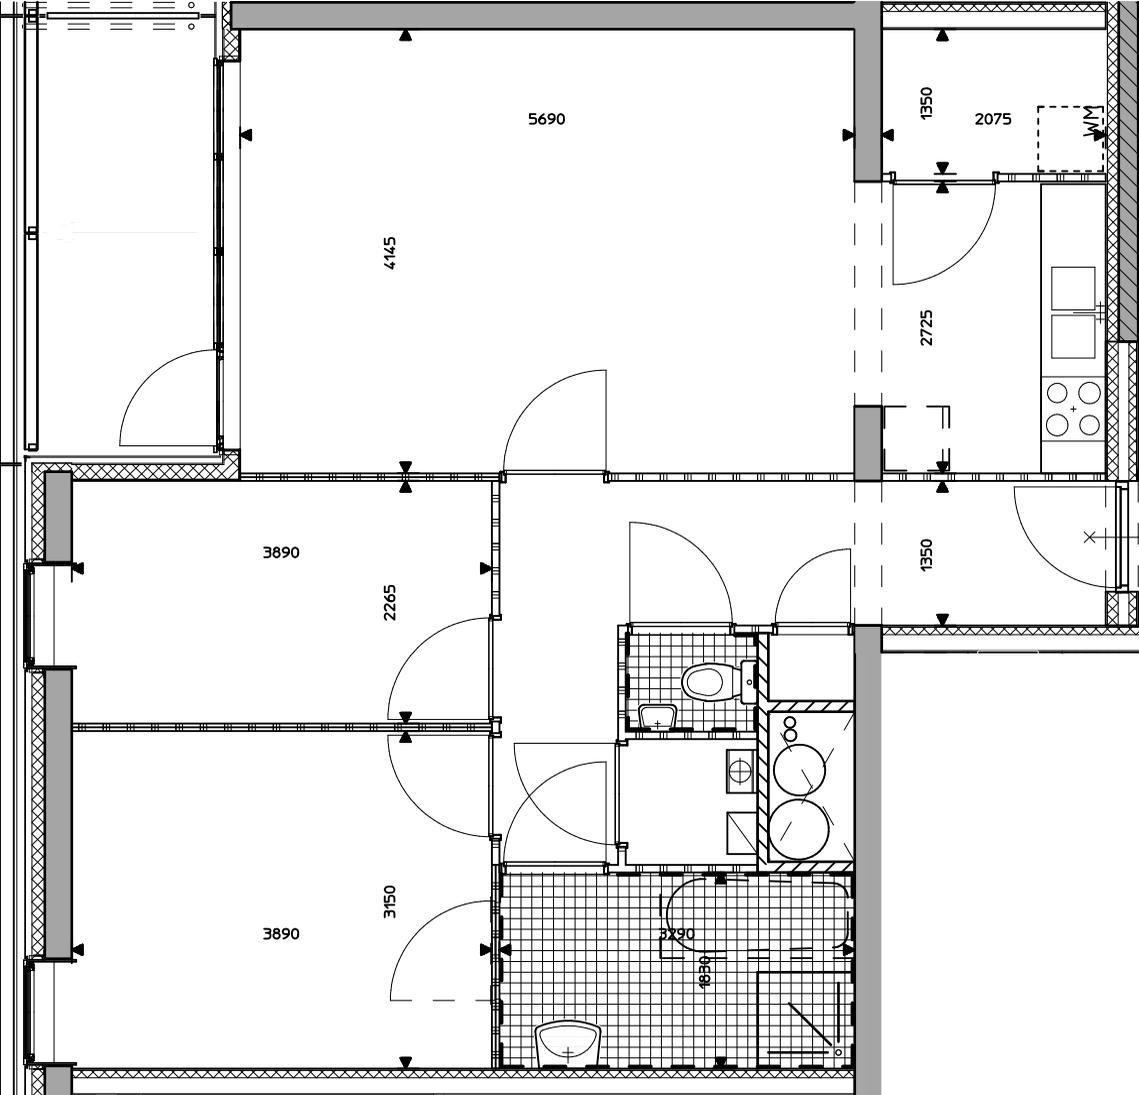


Woning 1B

Blok 1

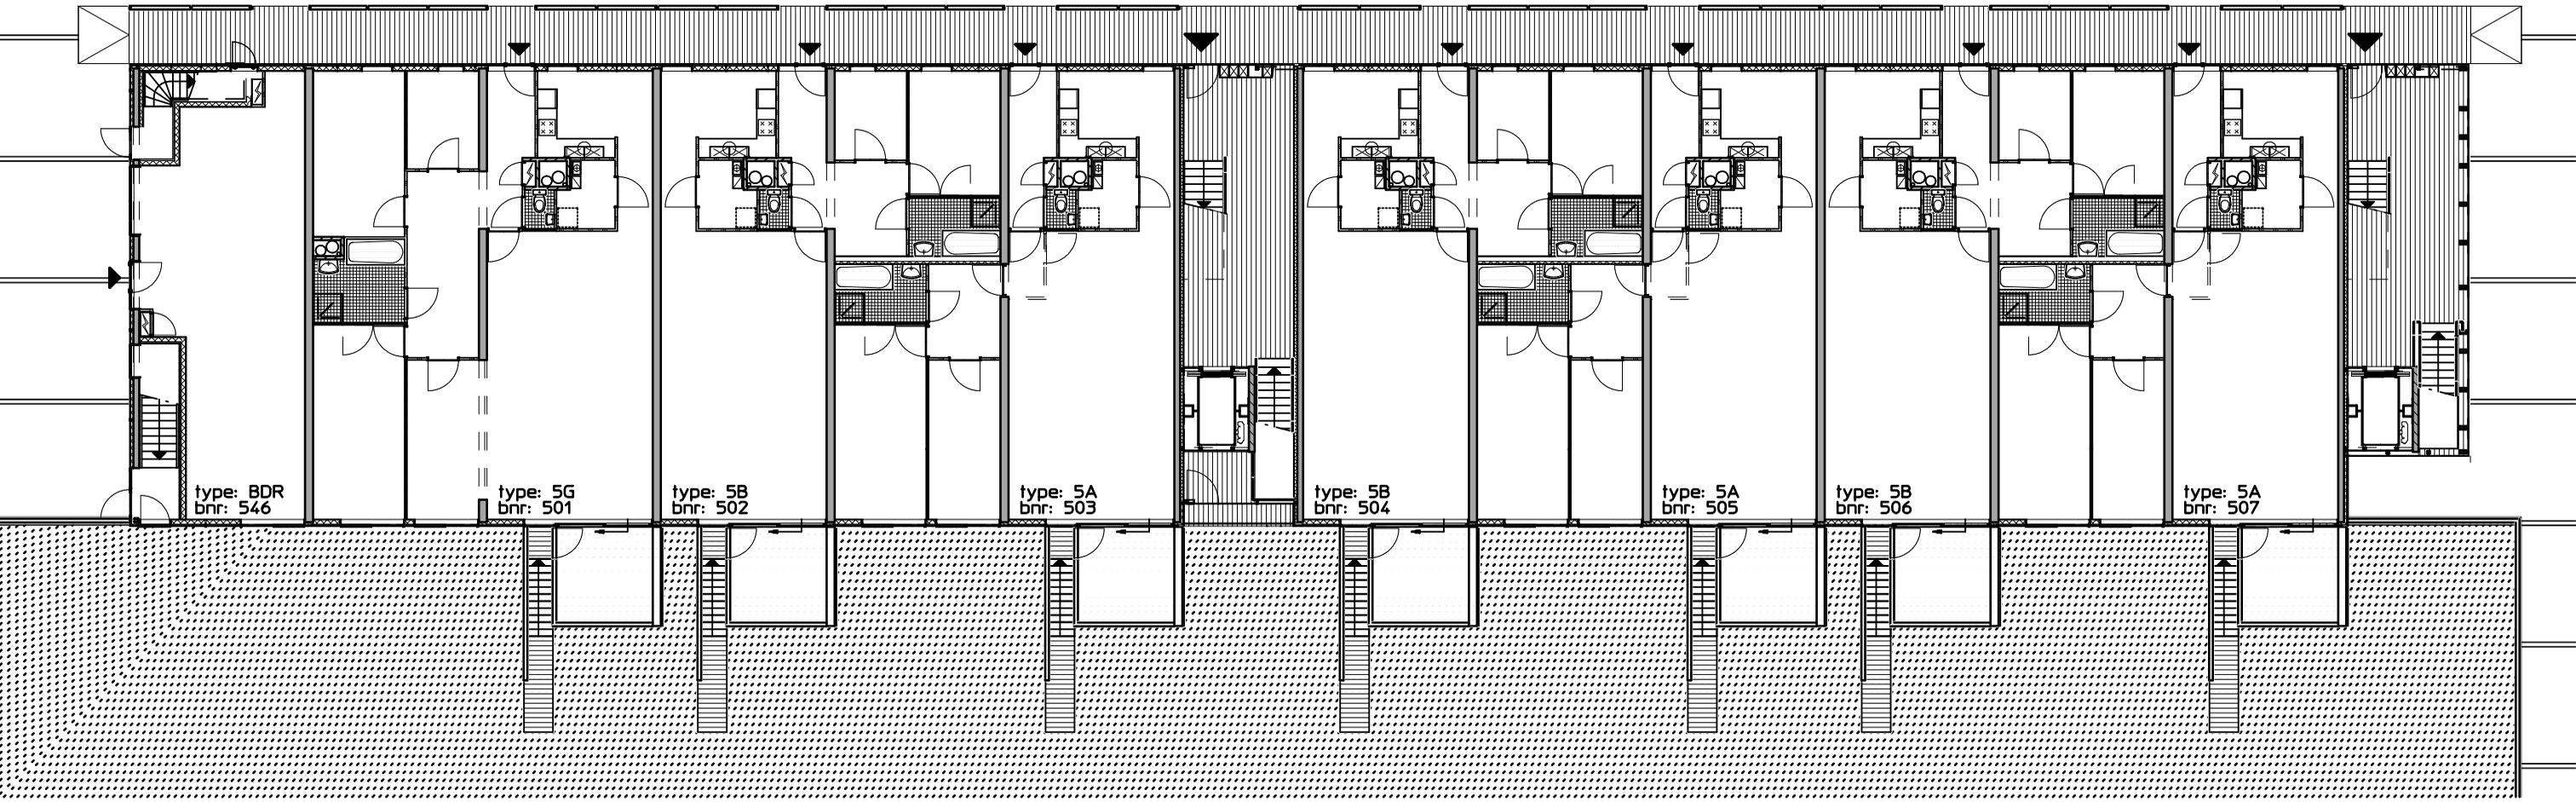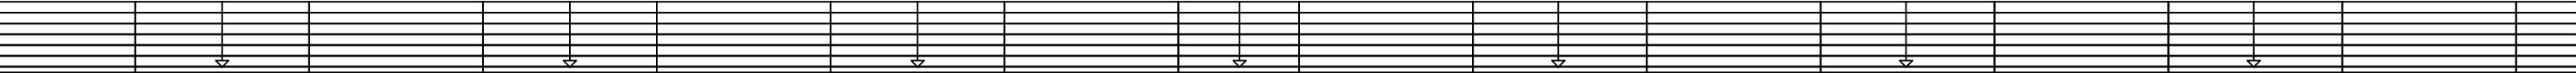


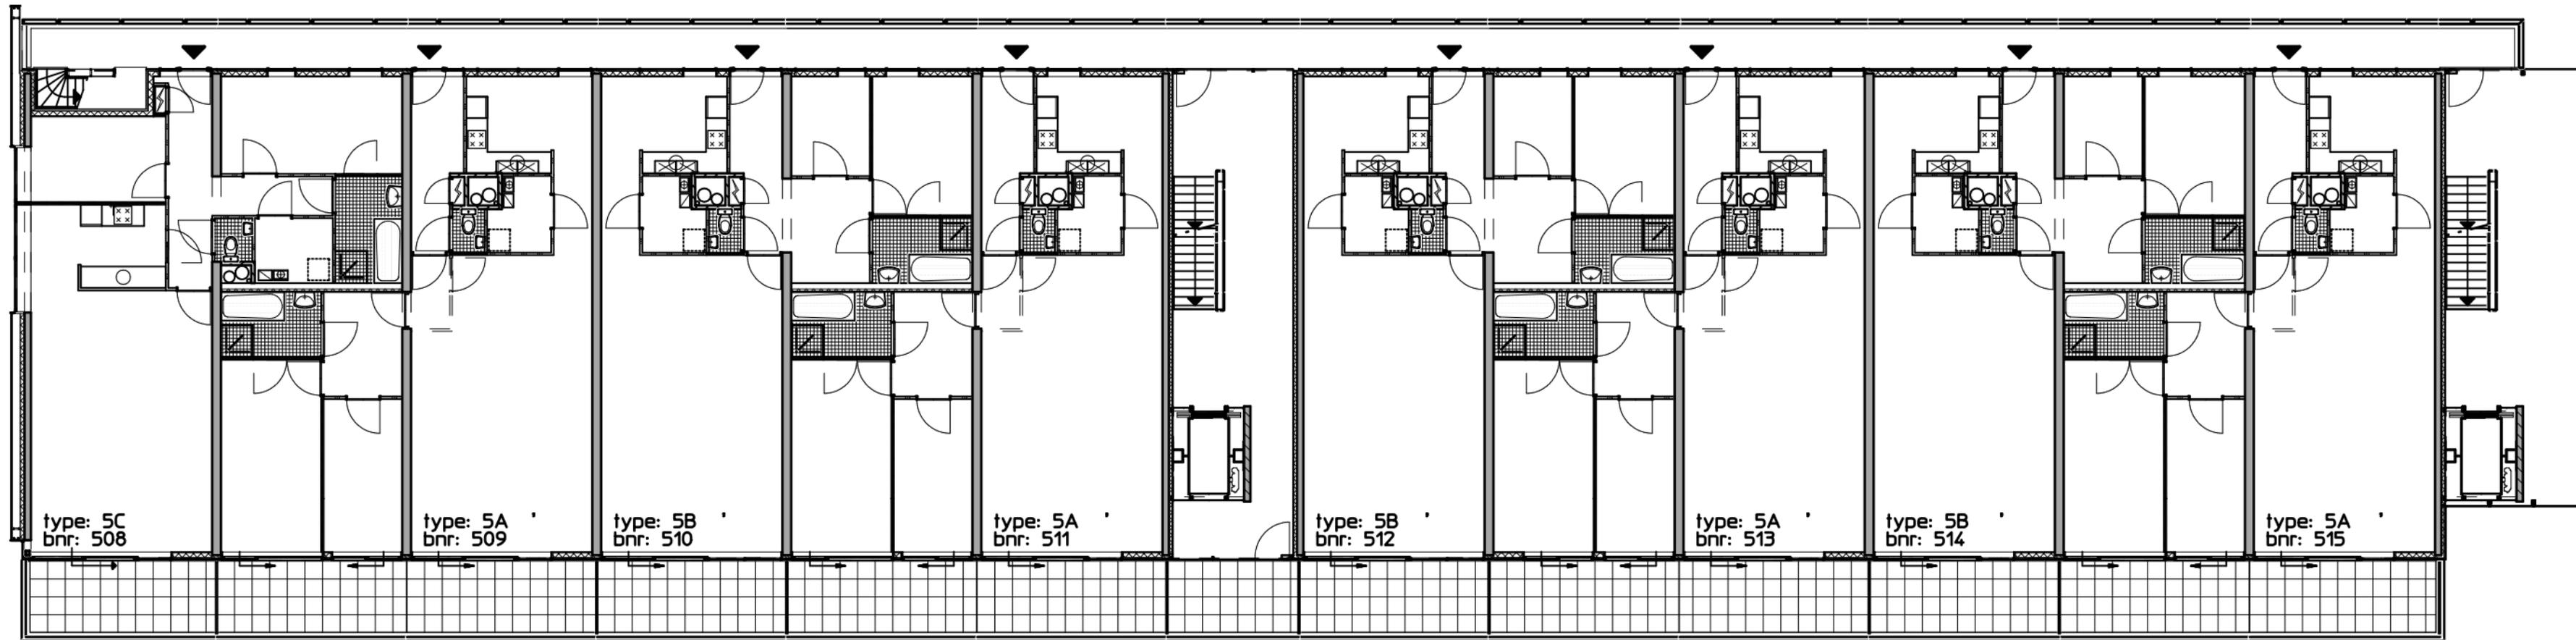


bnr: 505

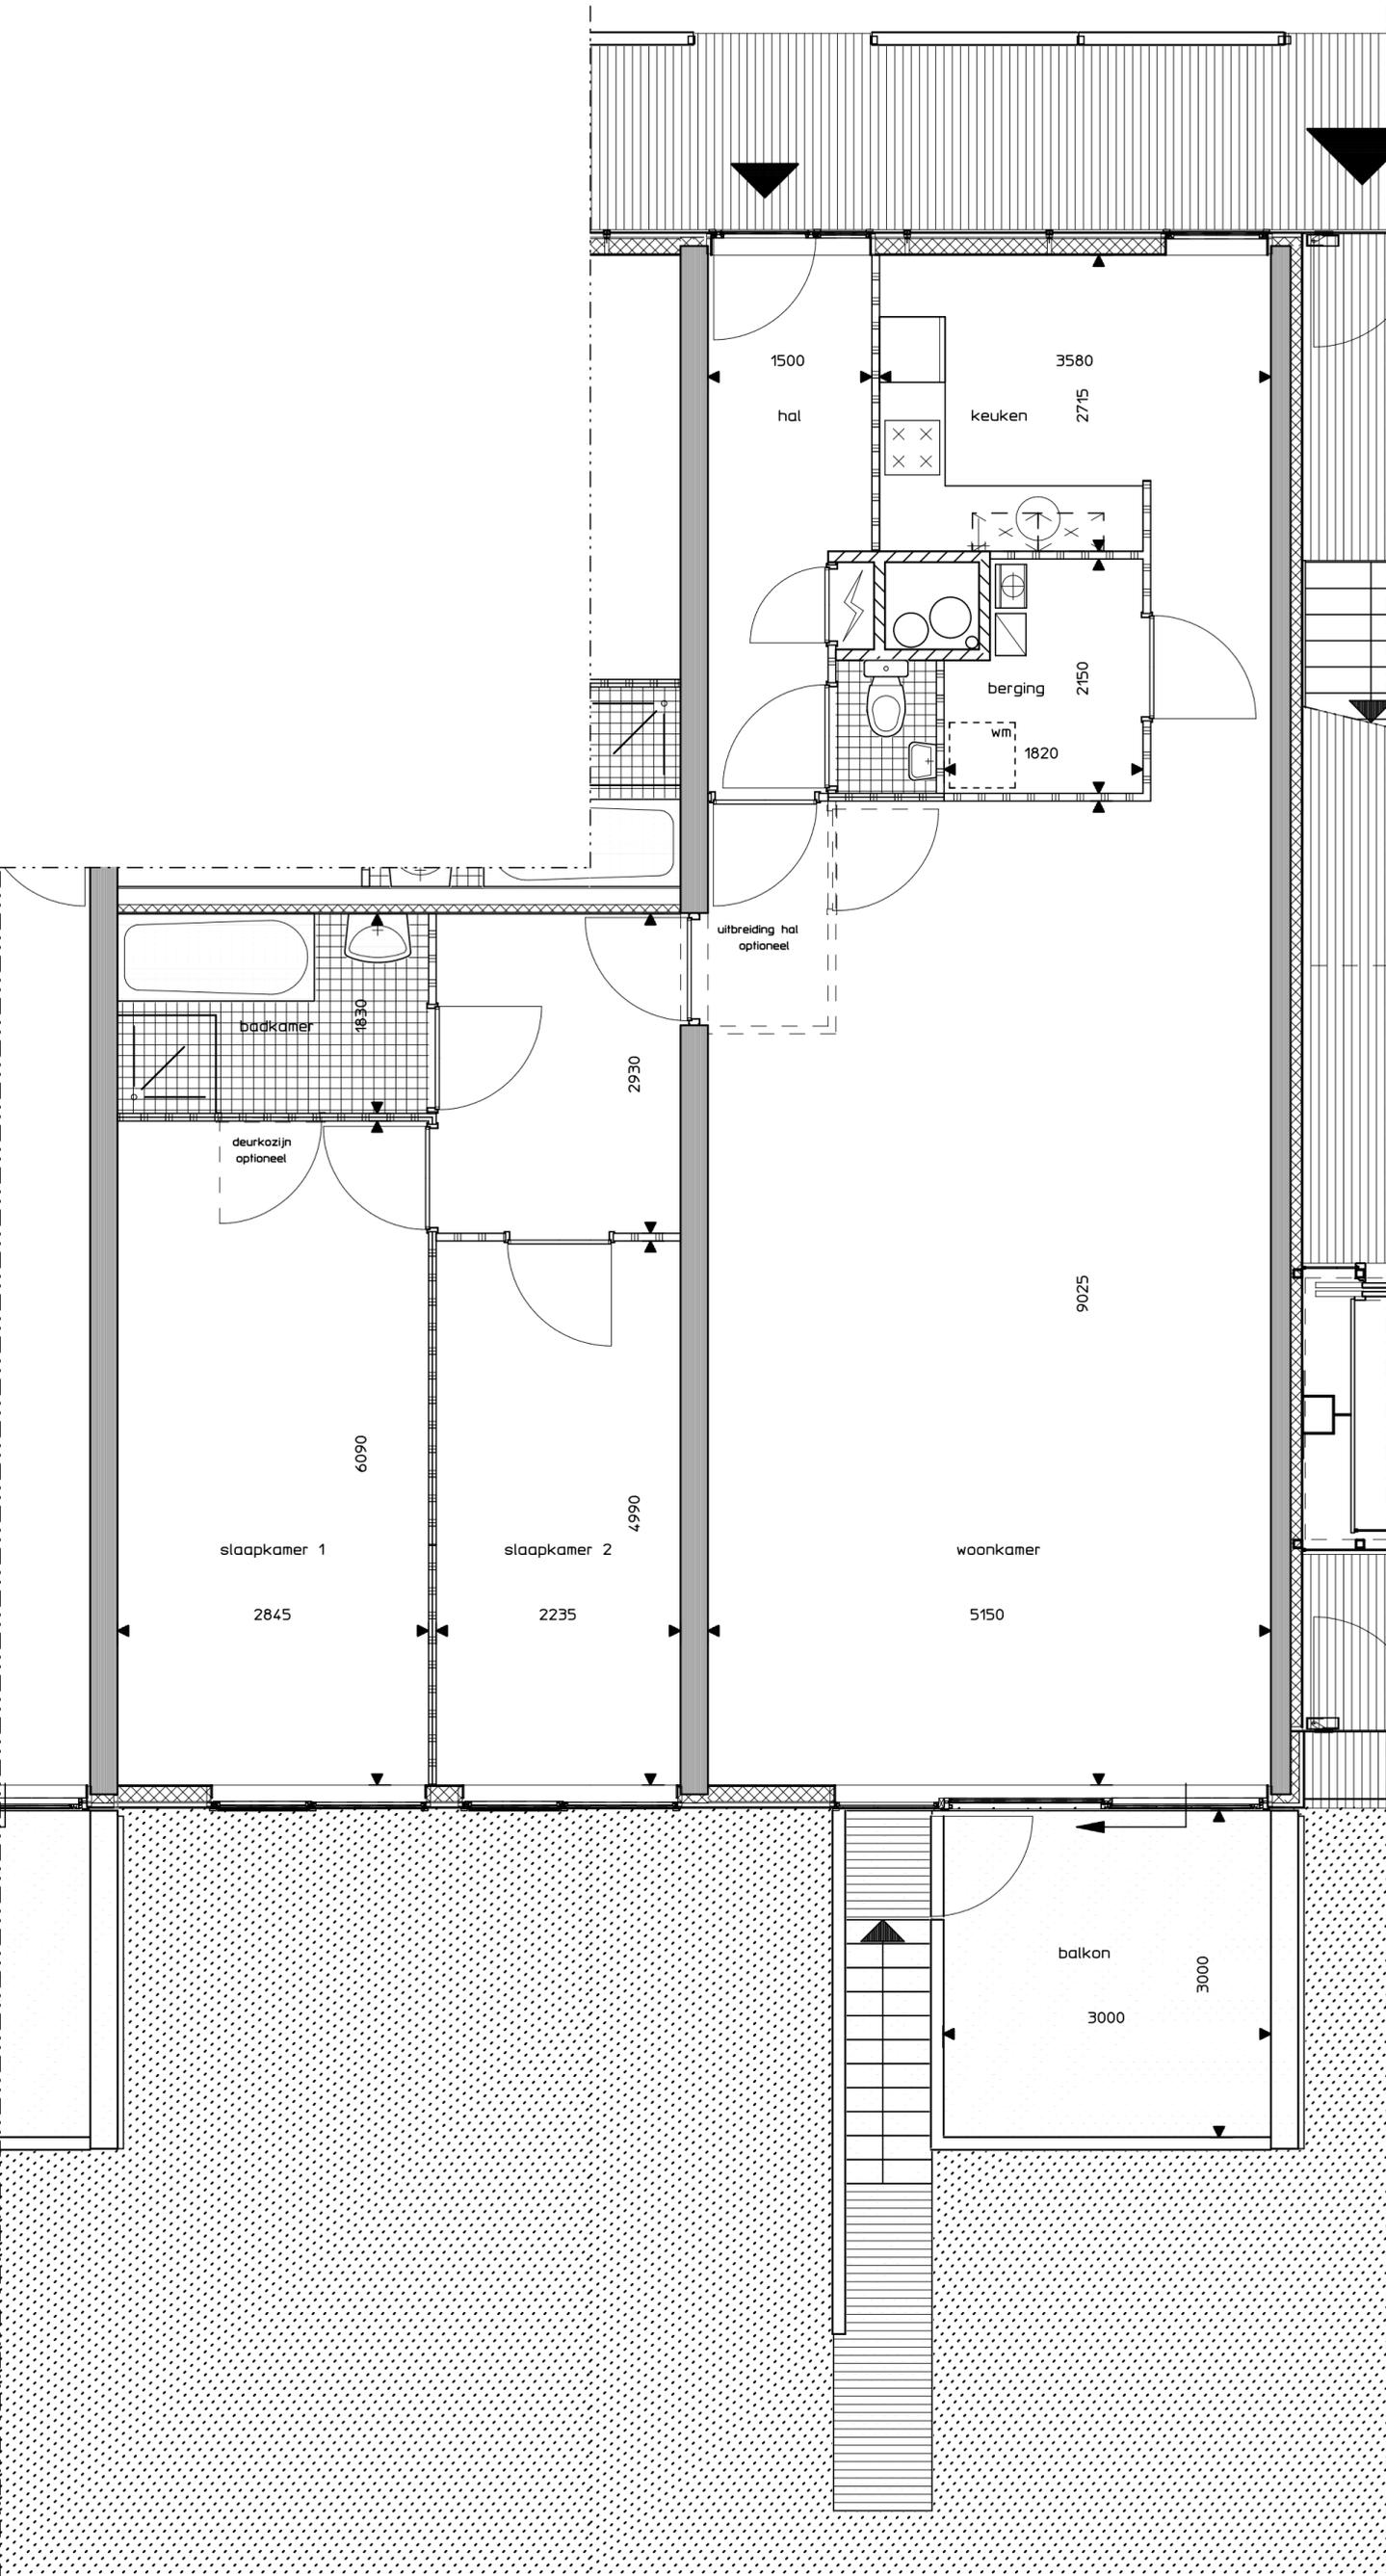

bnr: 505

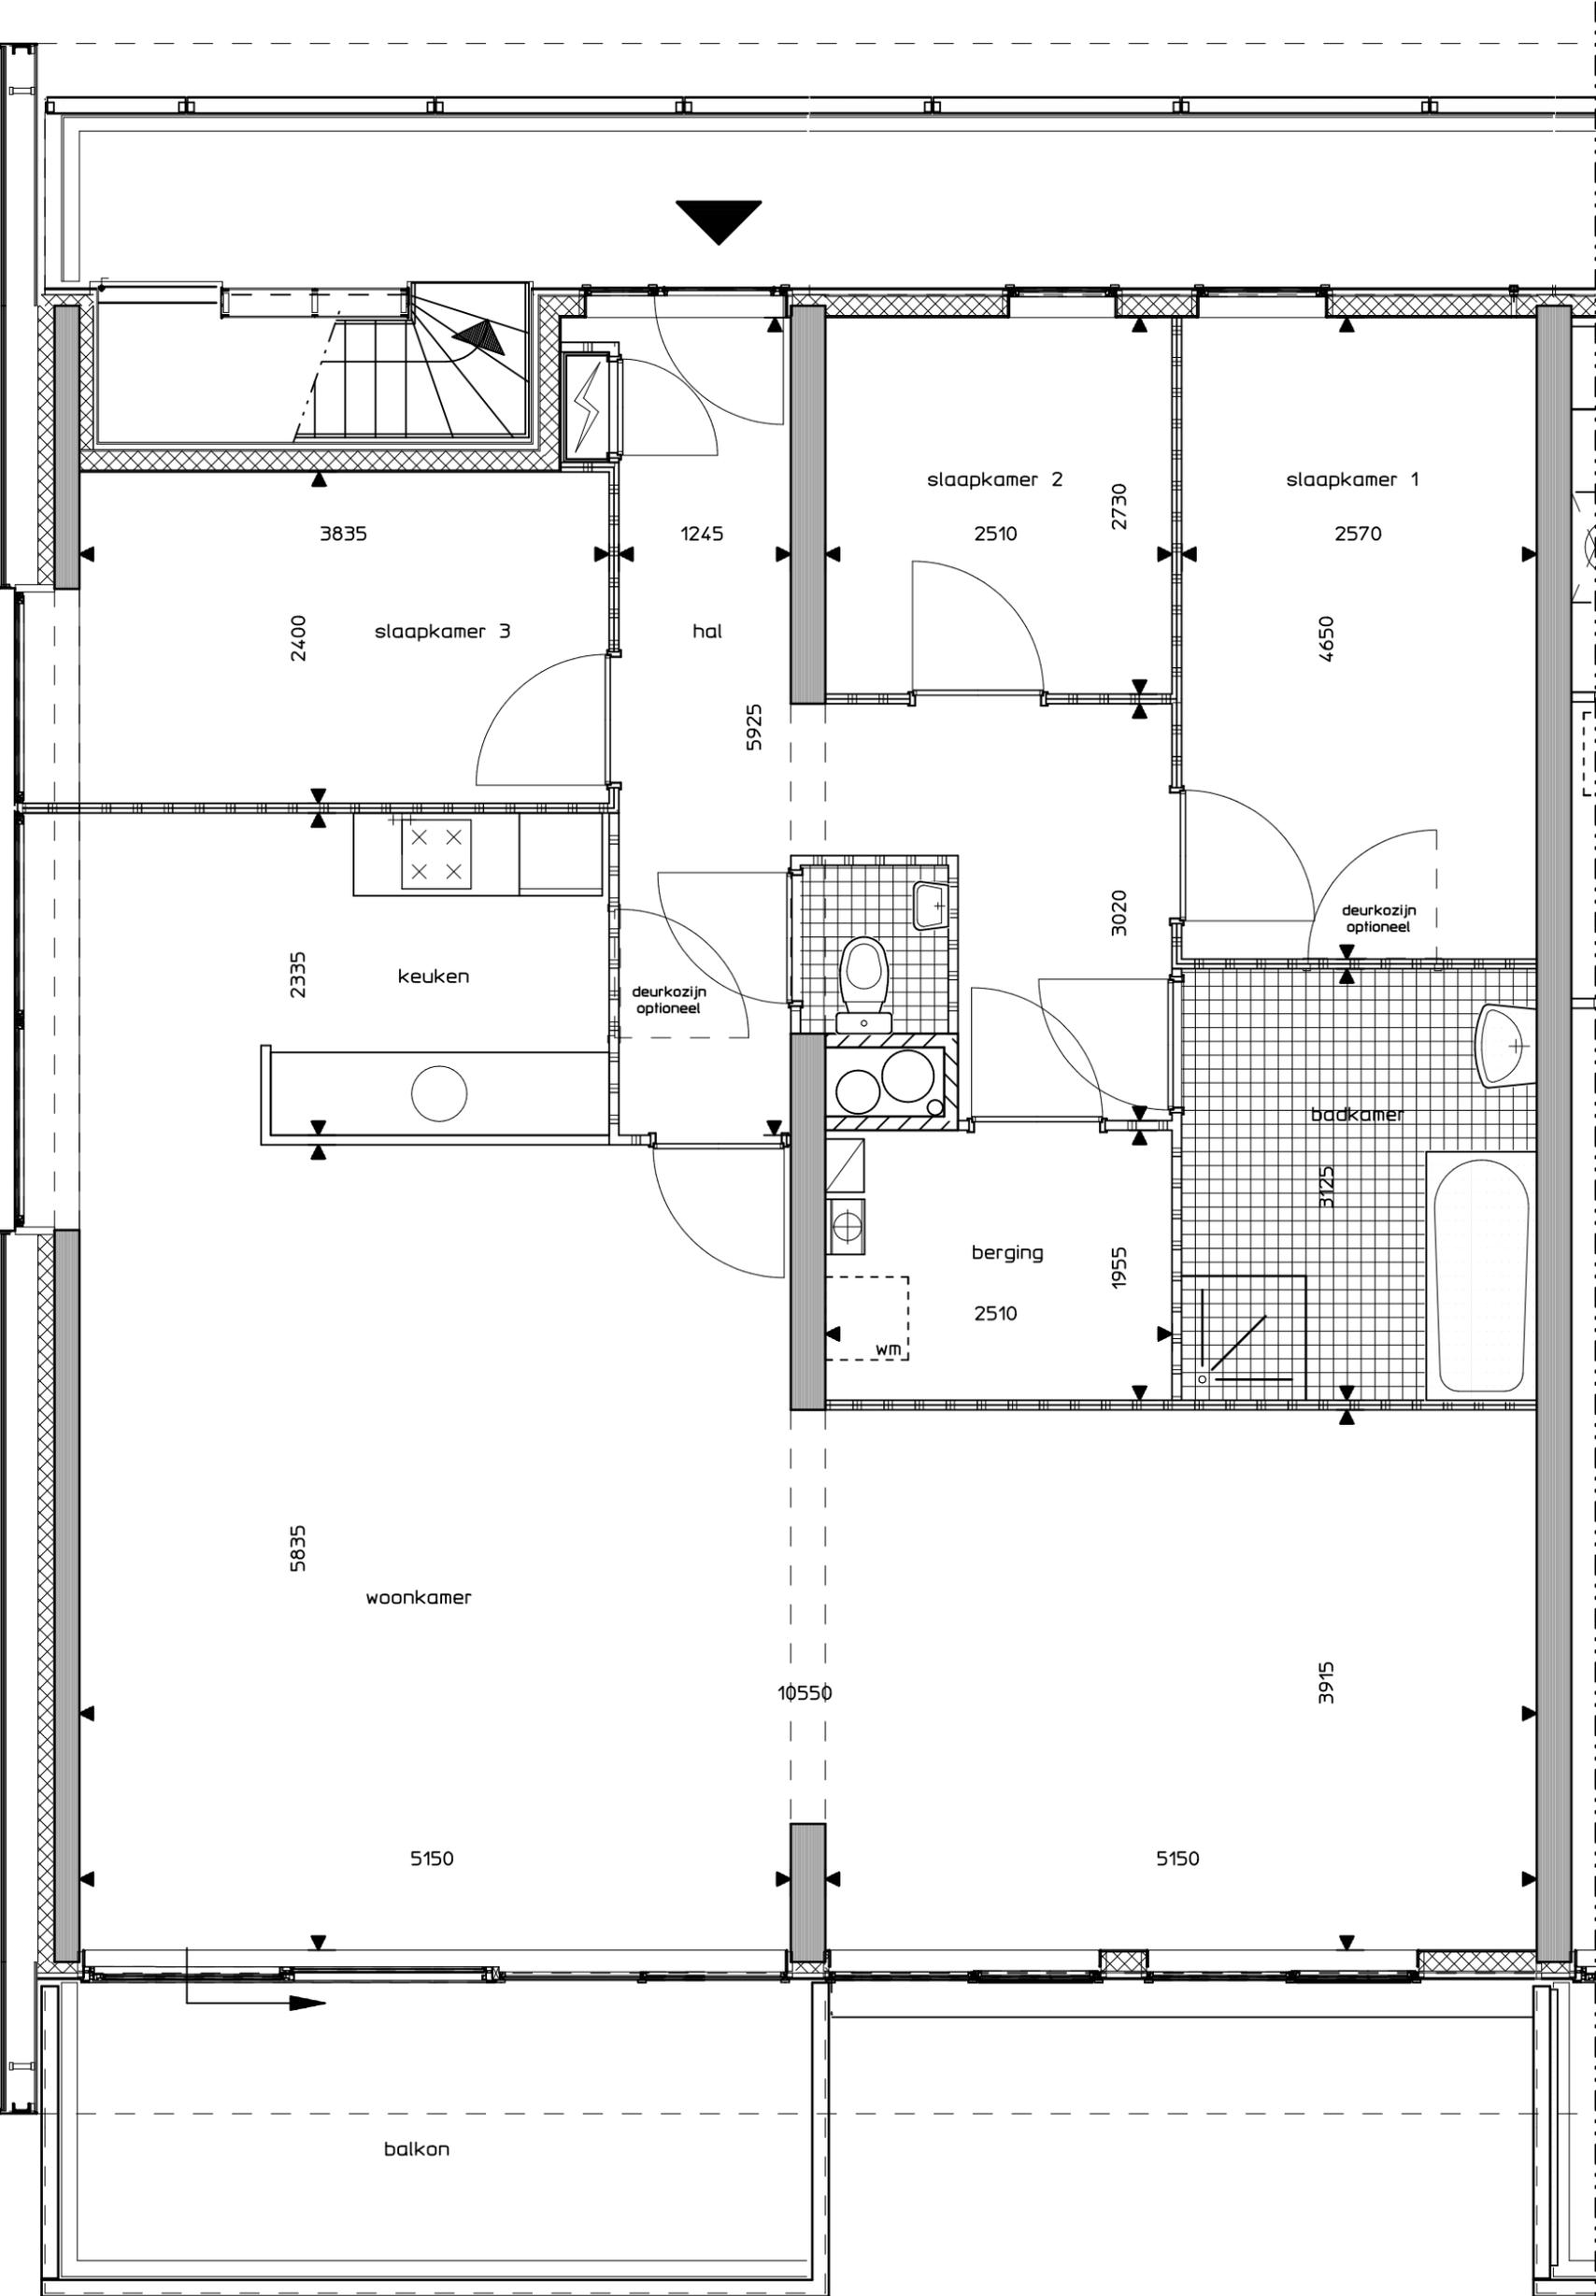

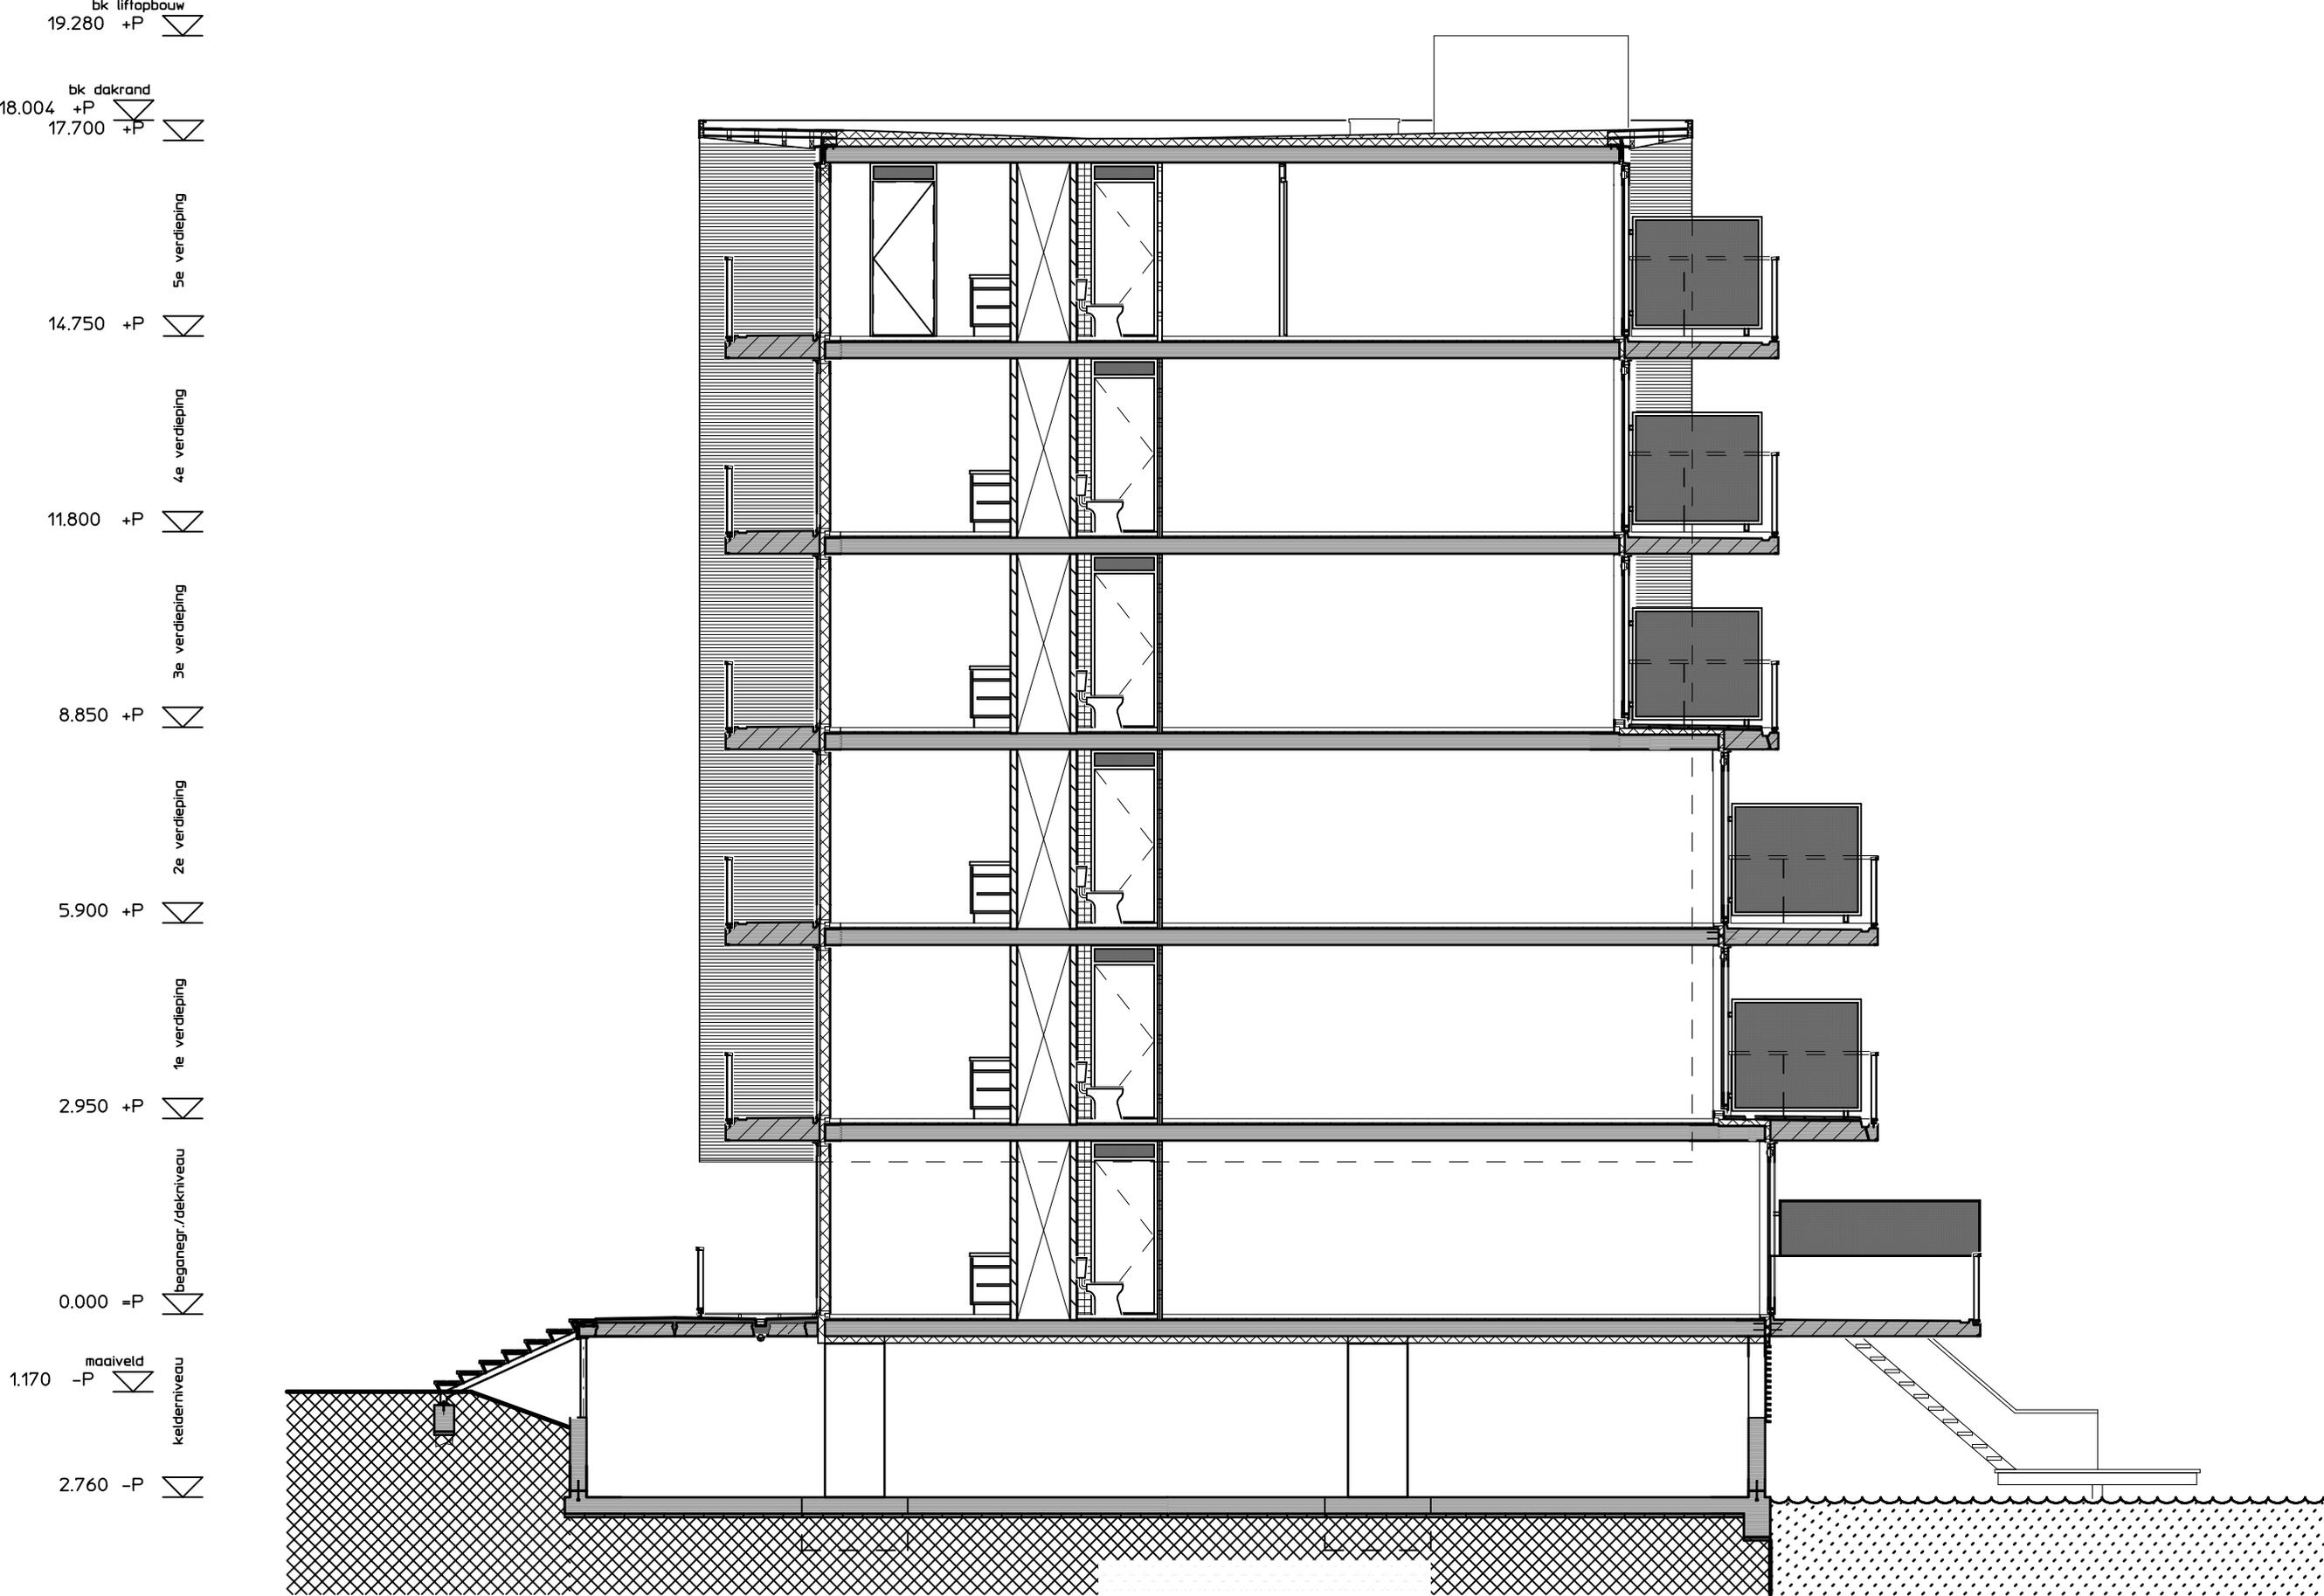

19.280 +P

18.004 +P

17.700 +P

14.750 +P

11.800 +P

8.850 +P

5.900 +P

2.950 +P

0.000 =P

-1.170

-2.760

liffopbouw

+P

bk dakrand

+P

+P

5e verdieping

+P

4e verdieping

+P

3e verdieping

+P

2e verdieping

+P

1e verdieping

+P

beganegr./dekniveau

=P

maai veld

-P


keidermiveau

-P

Doorsnede

blok 5

nooduitgang

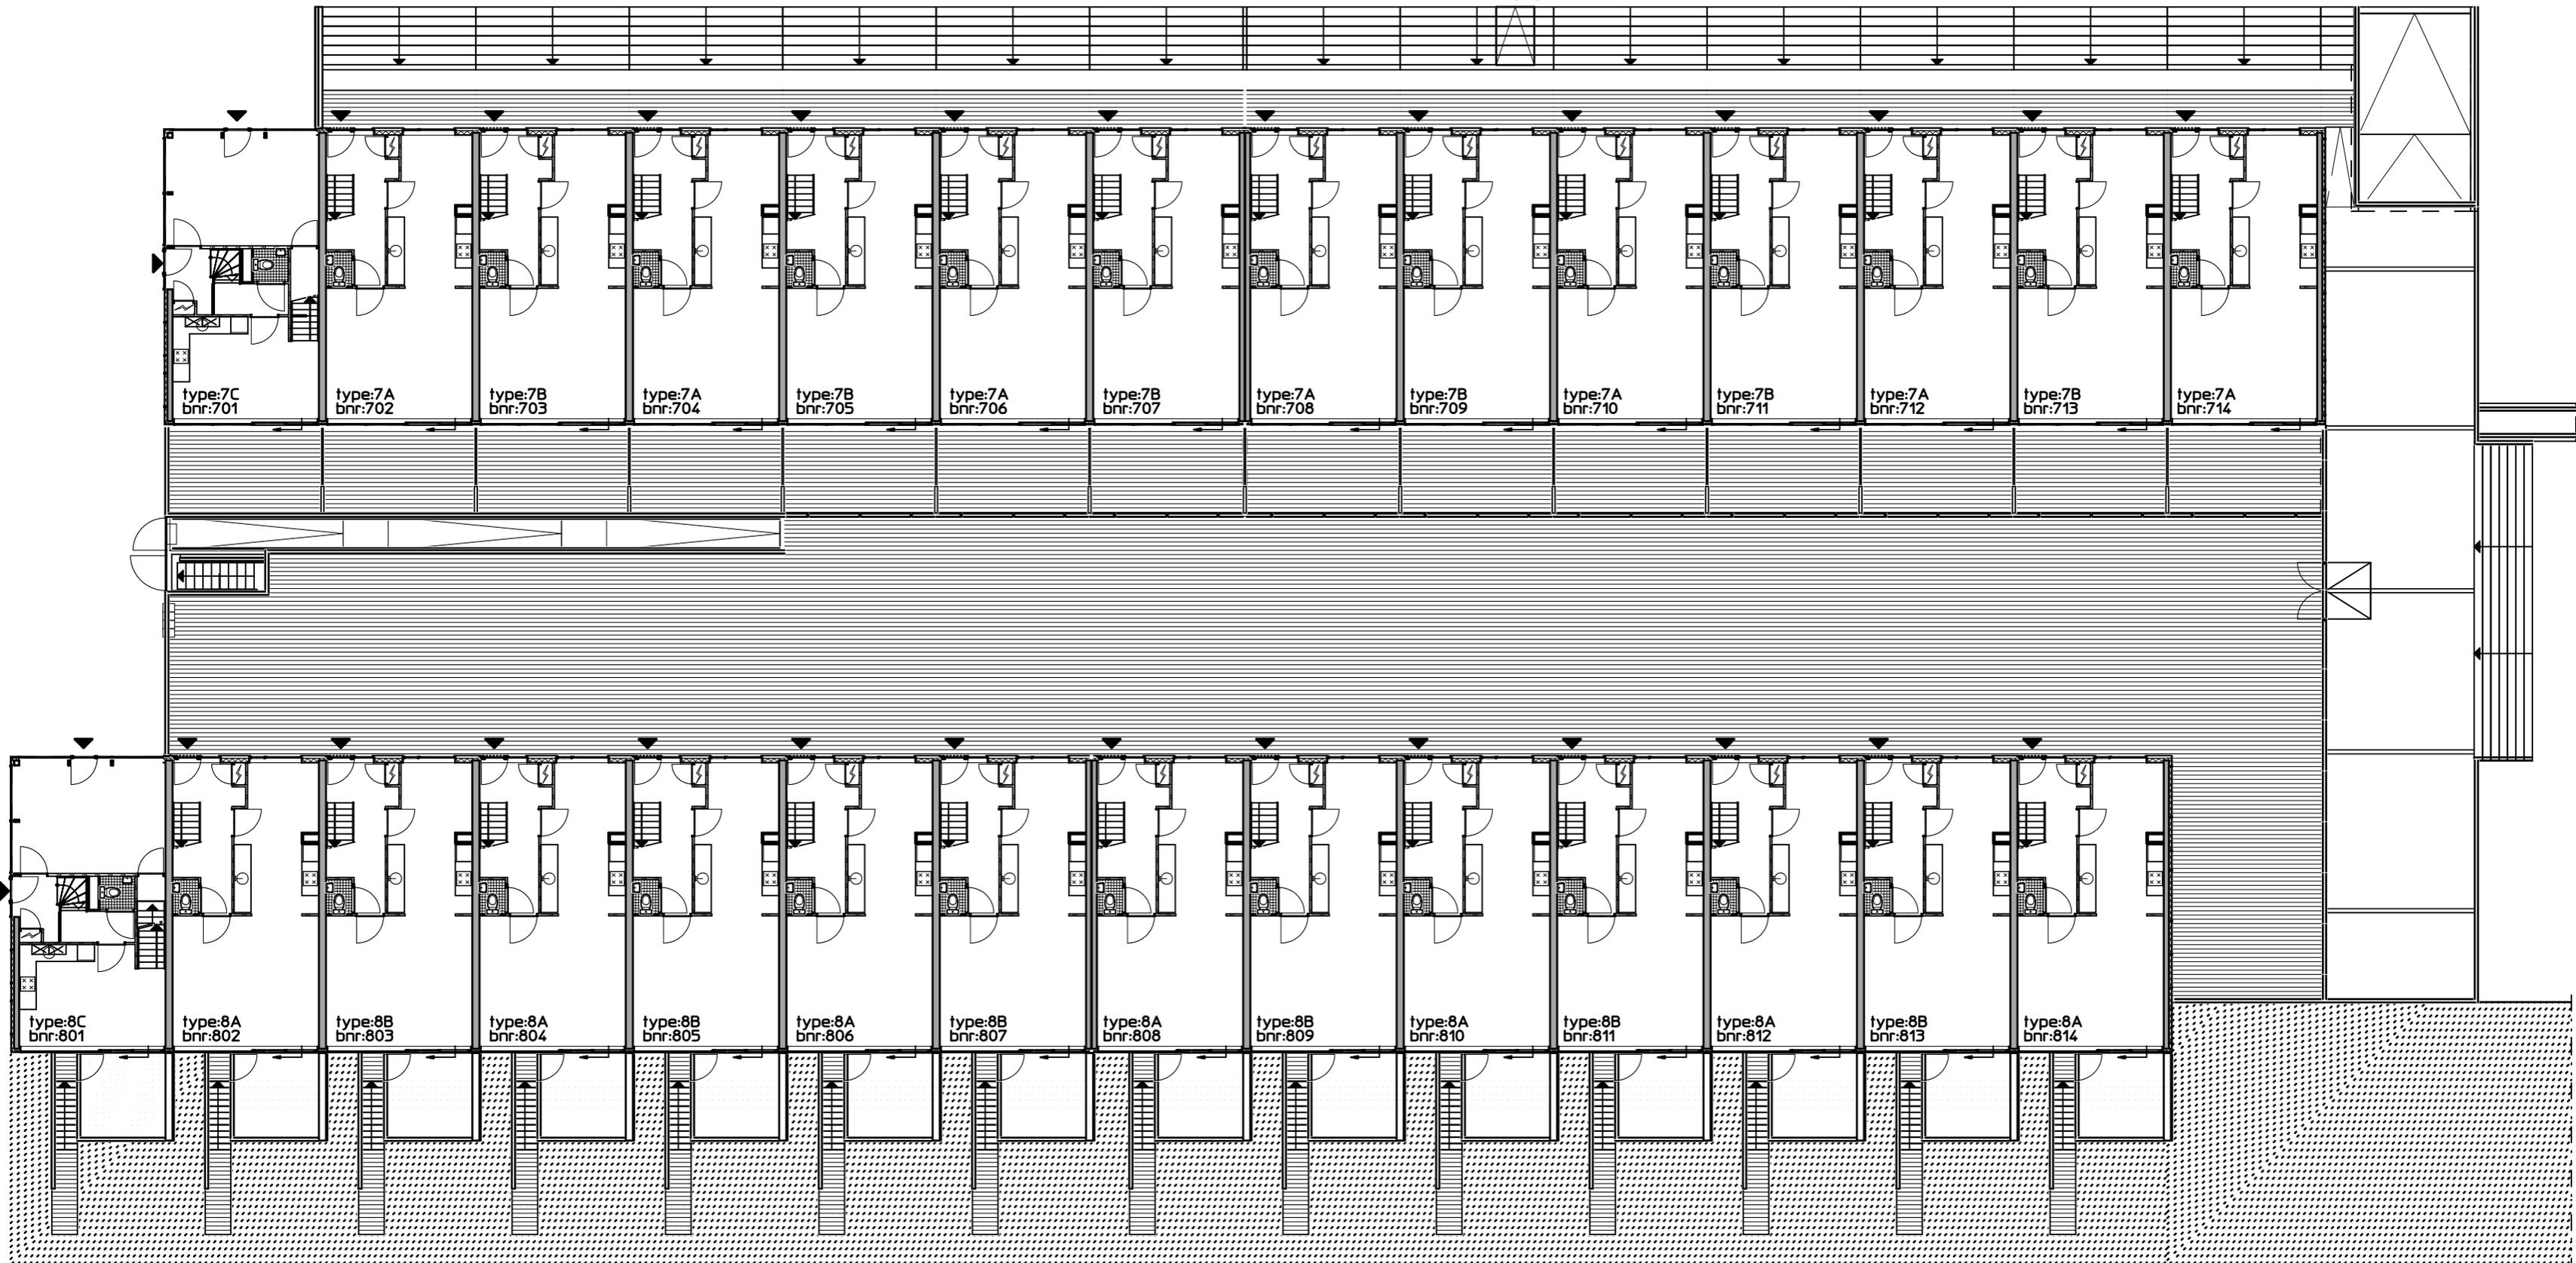

type:7C
bnr:701

type:7A
bnr:702

type:7B
bnr:703

type:7A
bnr:704

type:7B
bnr:705

type:7A
bnr:706

type:7B
bnr:707

type:7A
bnr:708

type:7B
bnr:709

type:7A
bnr:710

type:7B
bnr:711

type:7A
bnr:712

type:7B
bnr:713

type:7A
bnr:714

type:8C
bnr:801

type:8A
bnr:802

type:8B
bnr:803

type:8A
bnr:804

type:8B
bnr:805

type:8A
bnr:806

type:8B
bnr:807

type:8A
bnr:808

type:8B
bnr:809



type:8A
bnr:810


type:8B
bnr:811

type:8A
bnr:812

type:8B
bnr:813


type:8A
bnr:814

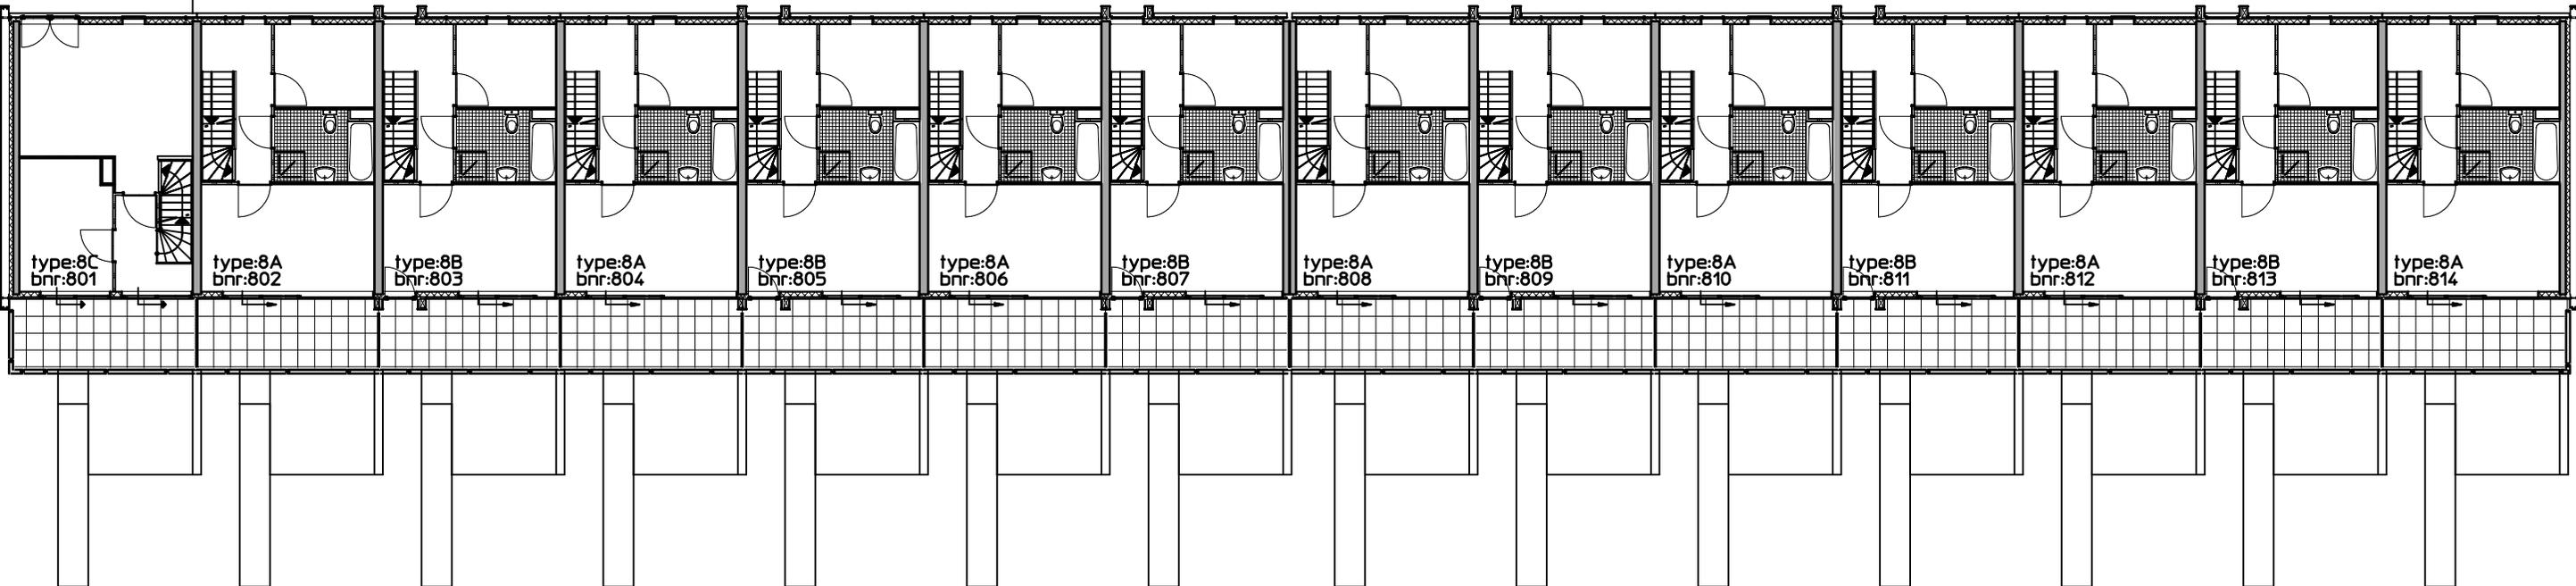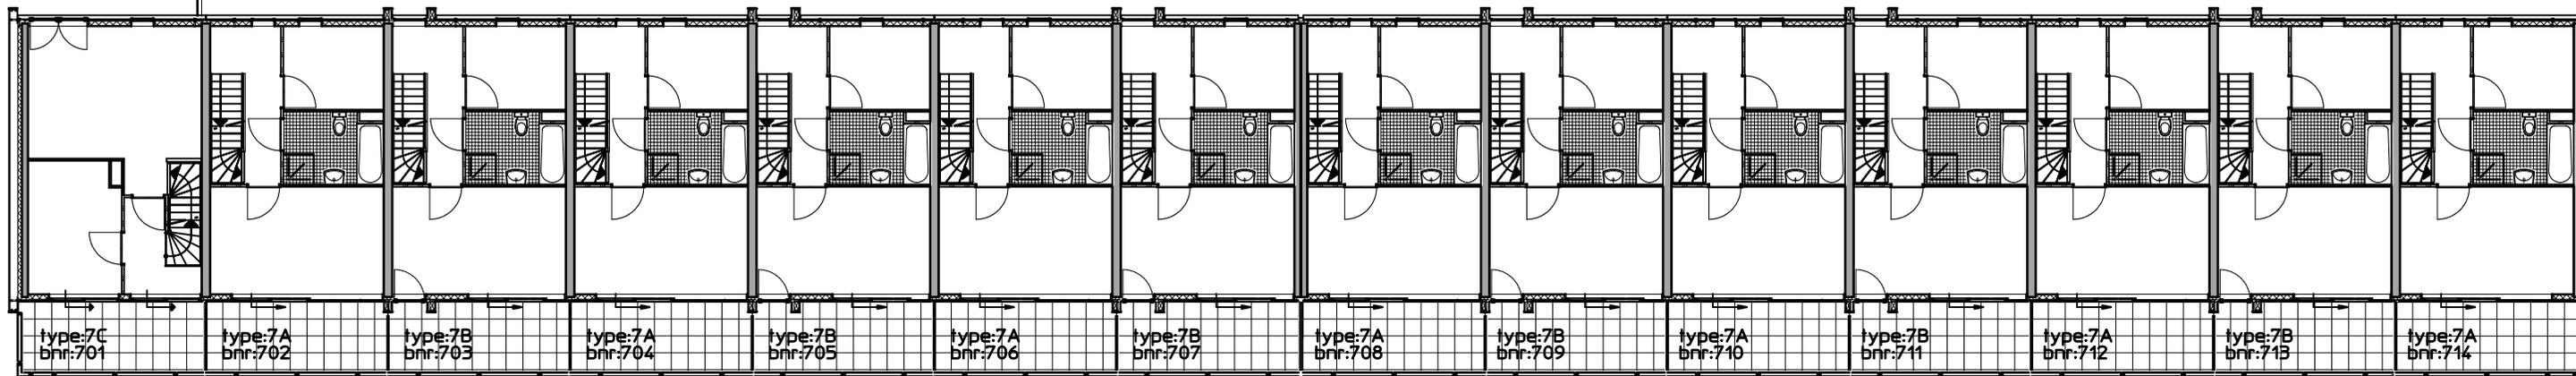

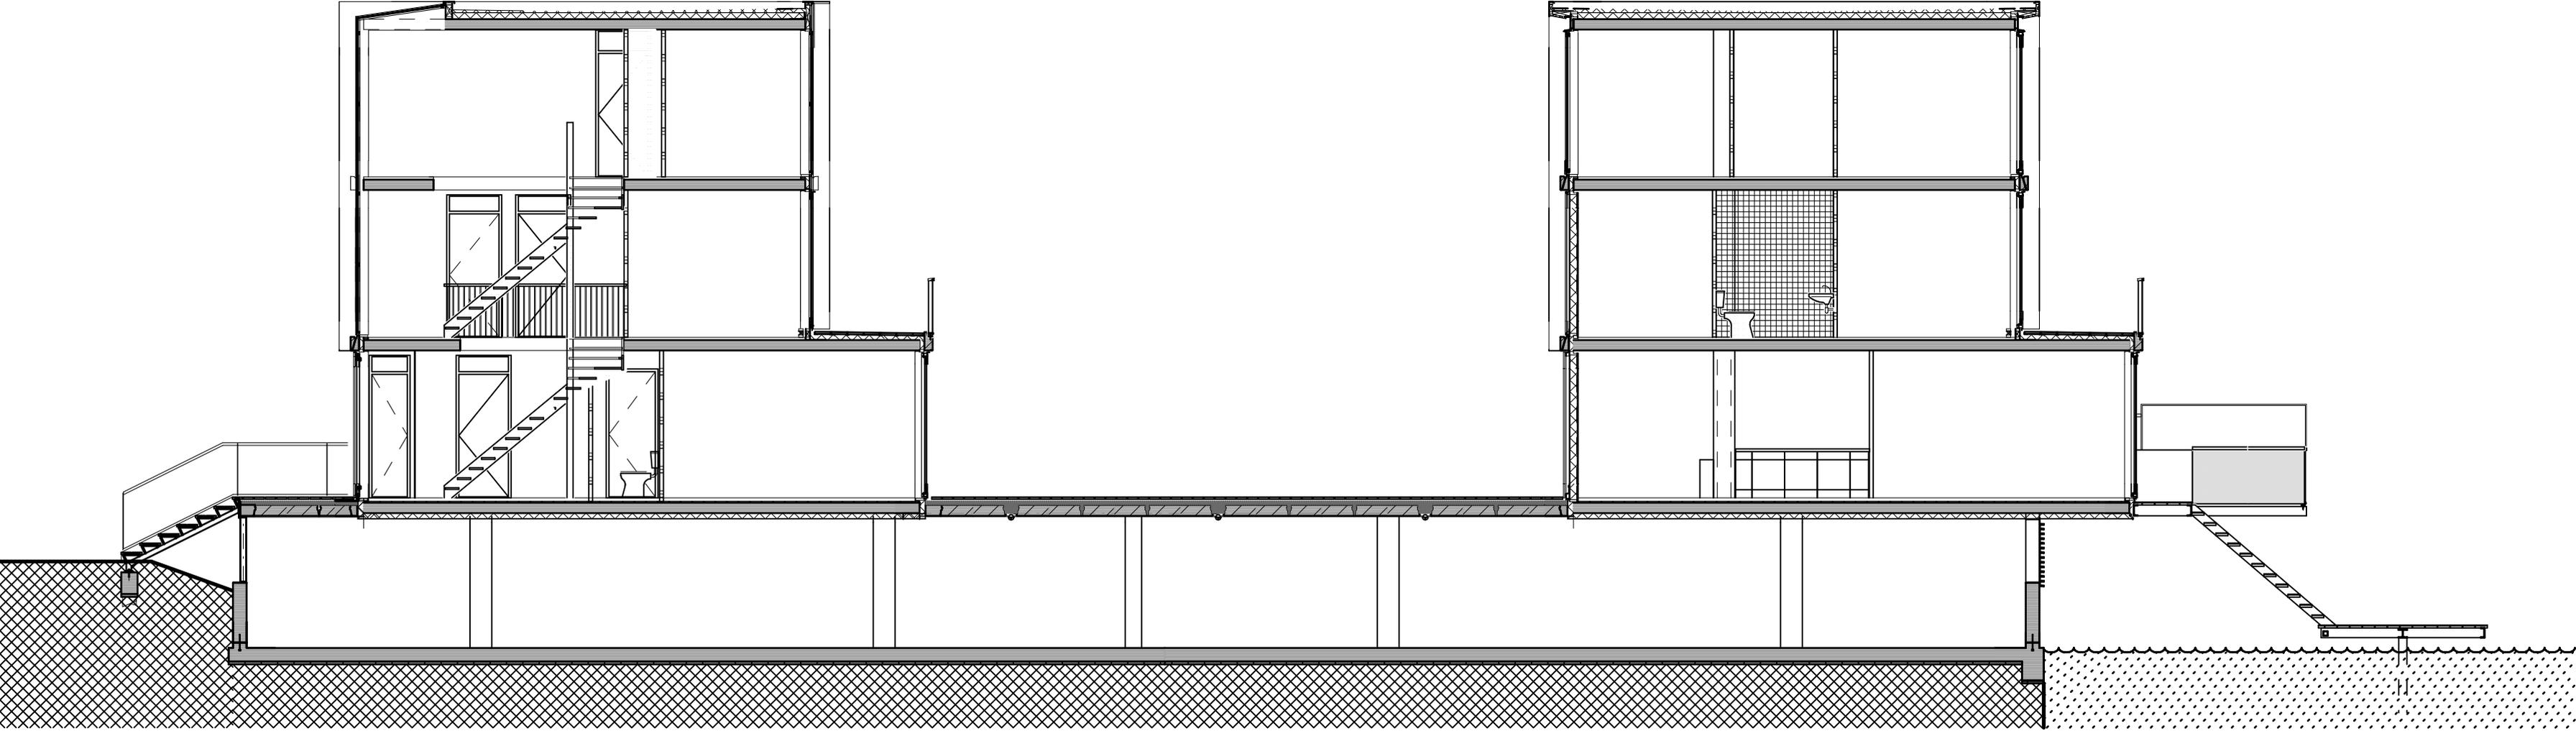


Doosnede


blok 7 & 8

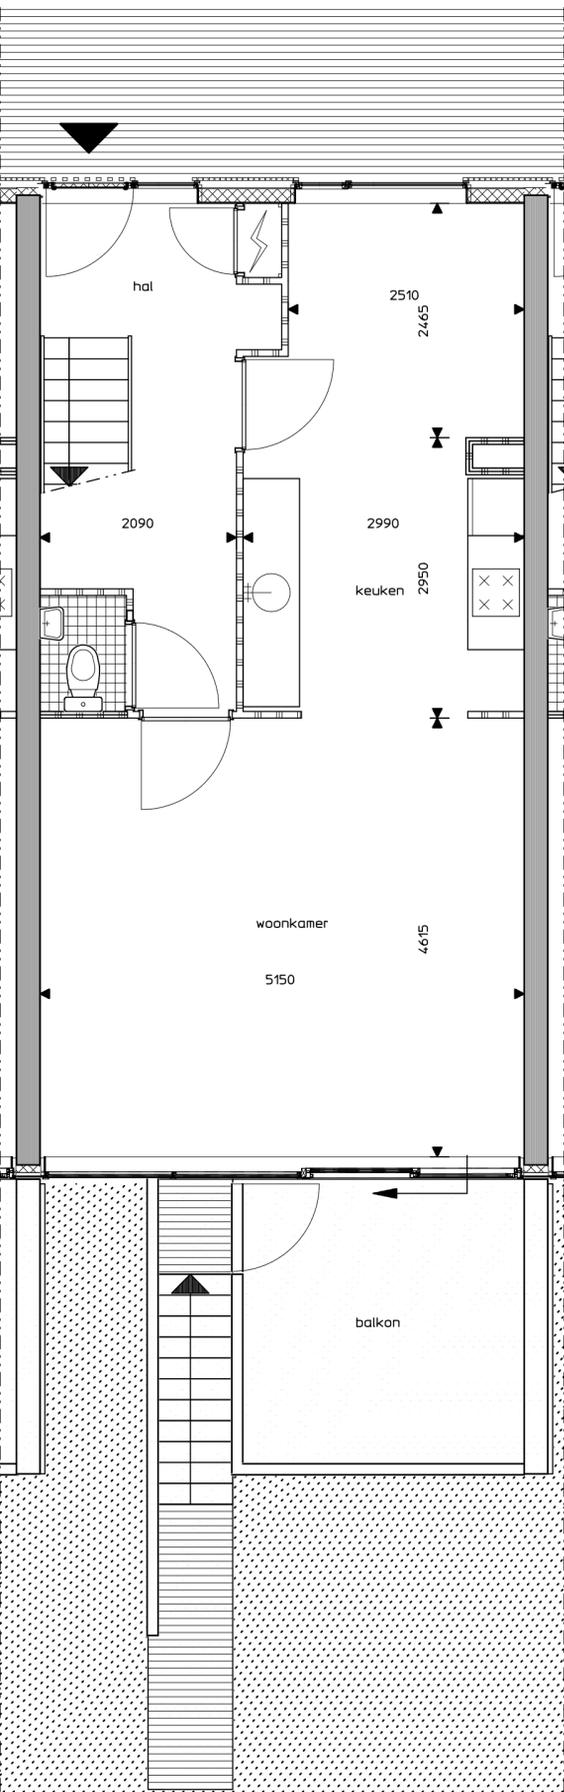

TYPE 8A,8B Begane Grond
Blok 8

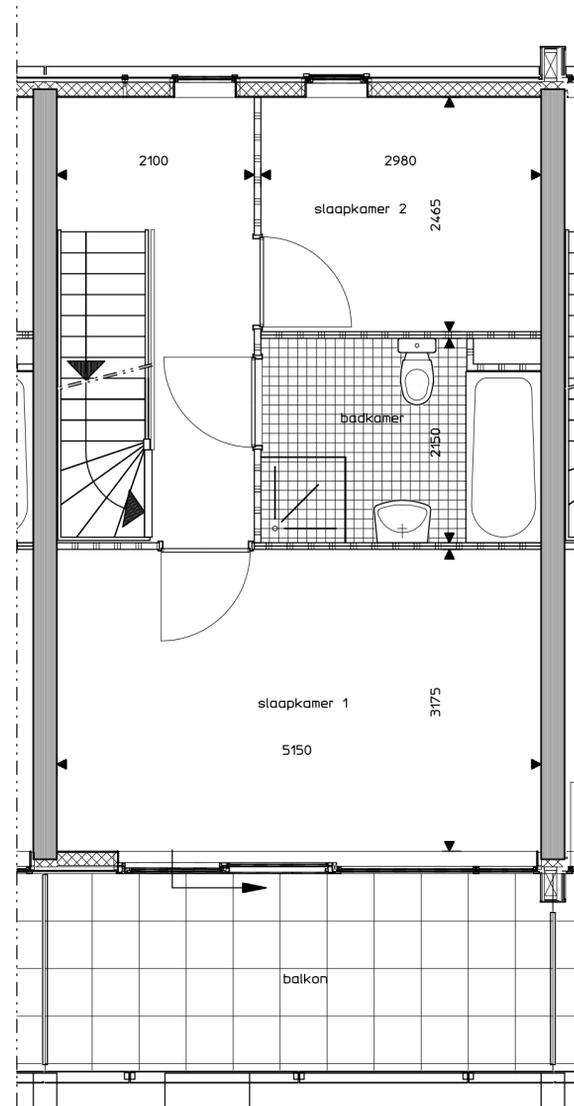

TYPE 8A,8B 1e Verdieping
Blok 8

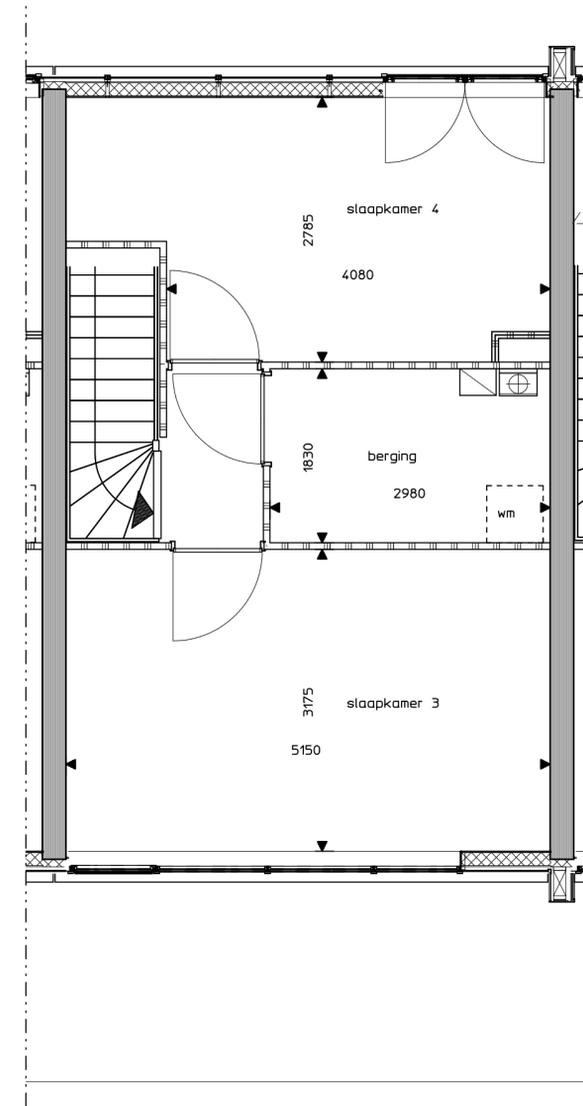

TYPE 8A,8B 2e Verdieping
Blok 8