
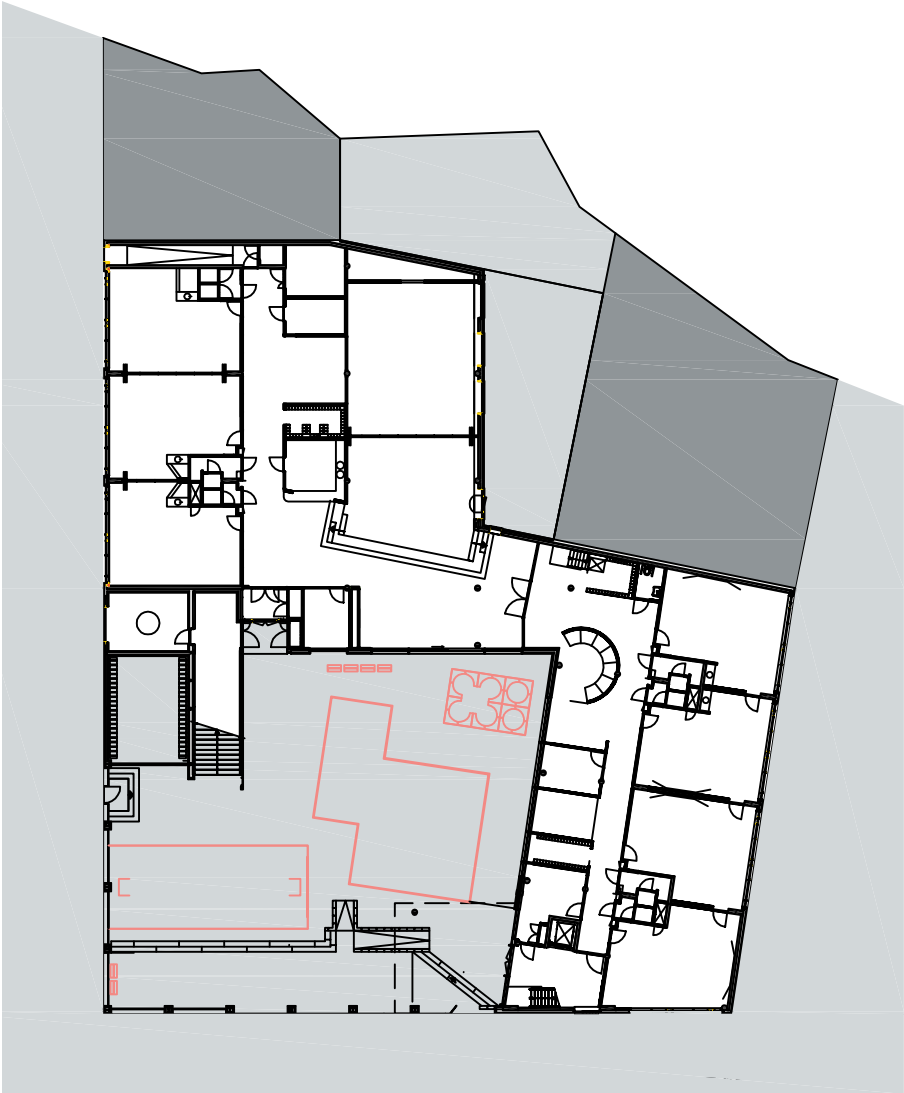
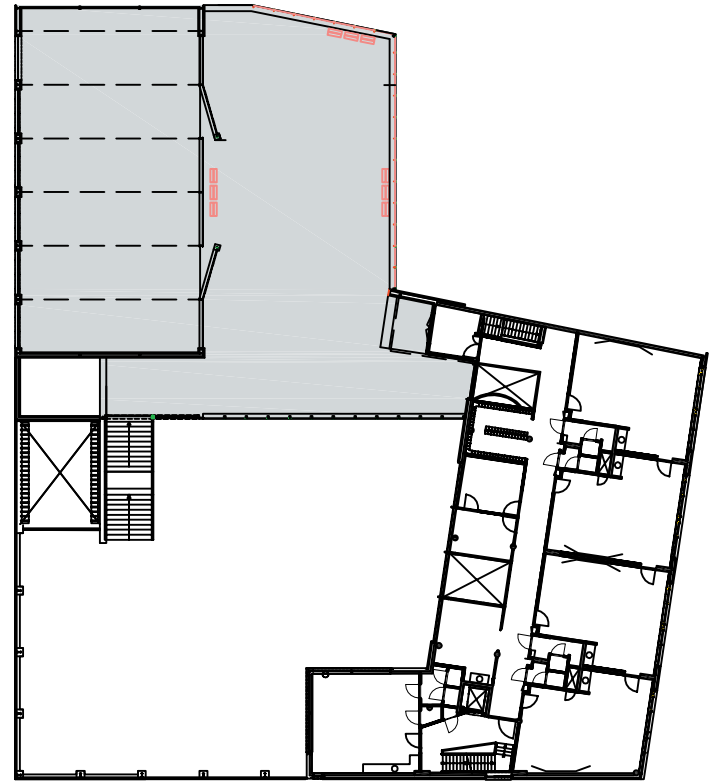



Situatie 1:2000 




Nivo 0 1:500



Nivo 1 1:500

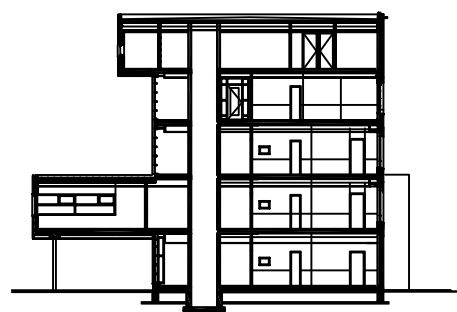


Doorsnede 1:500

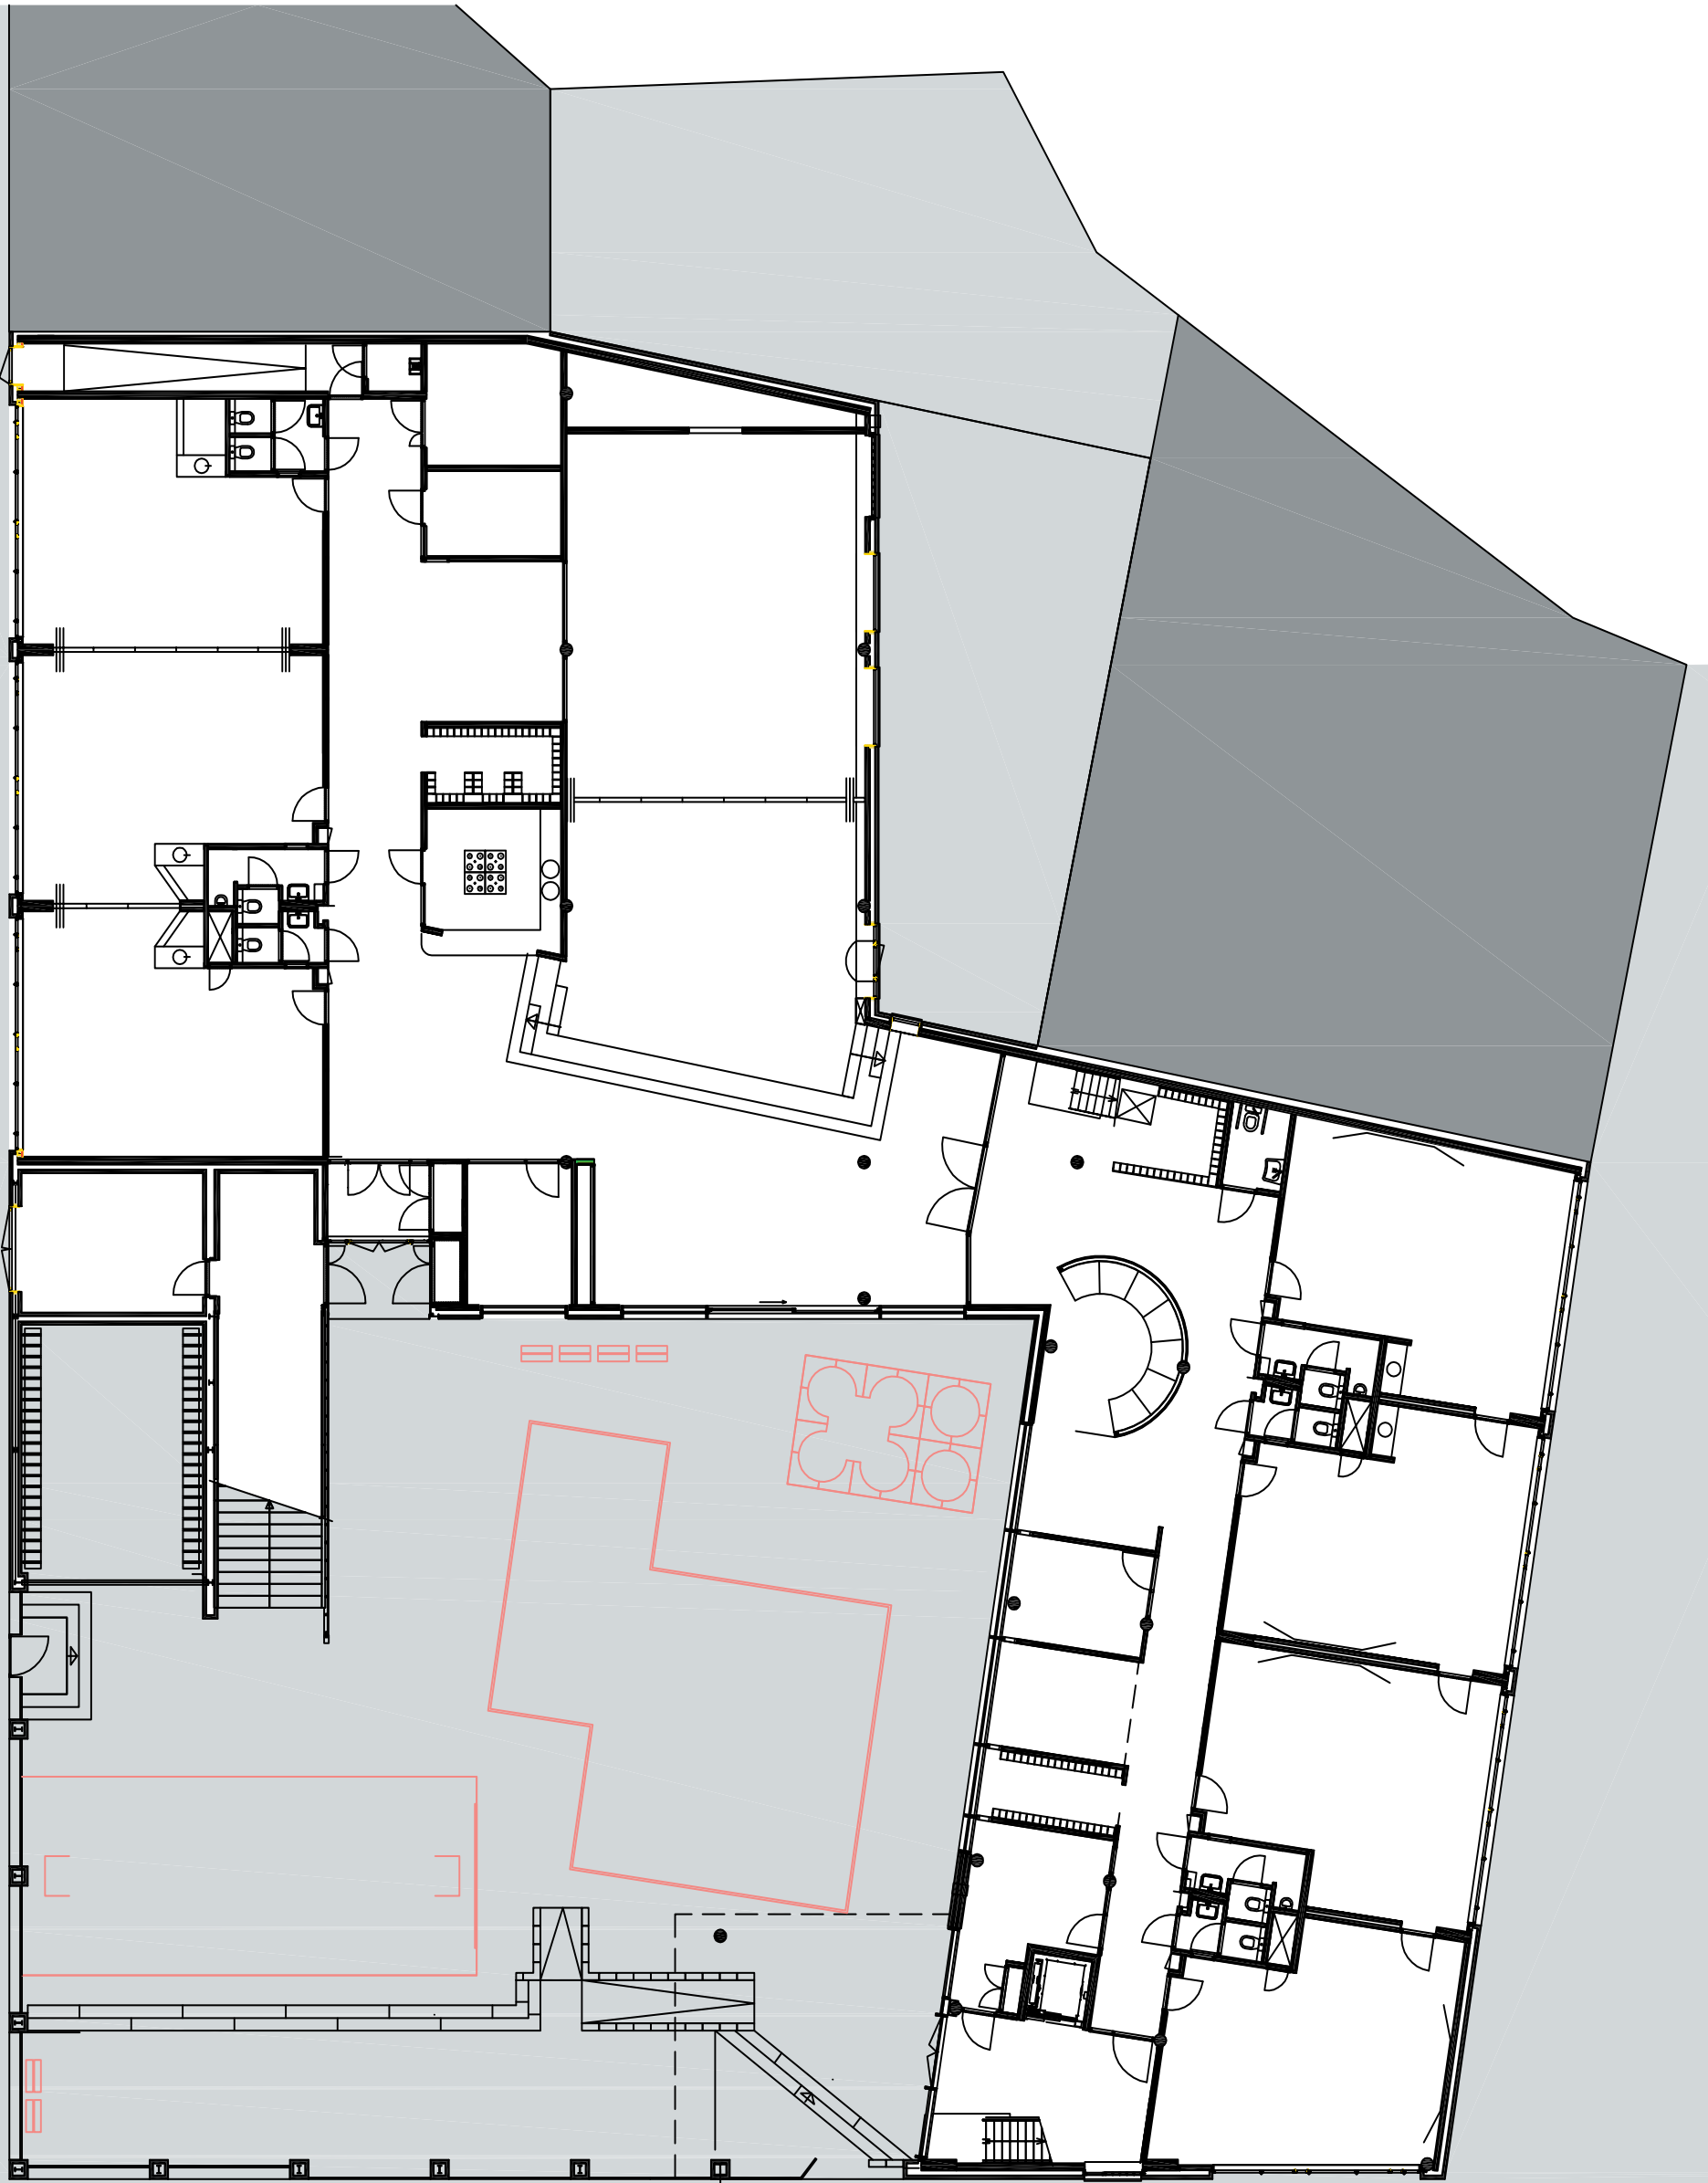




10 M

Nivo 0 1:200

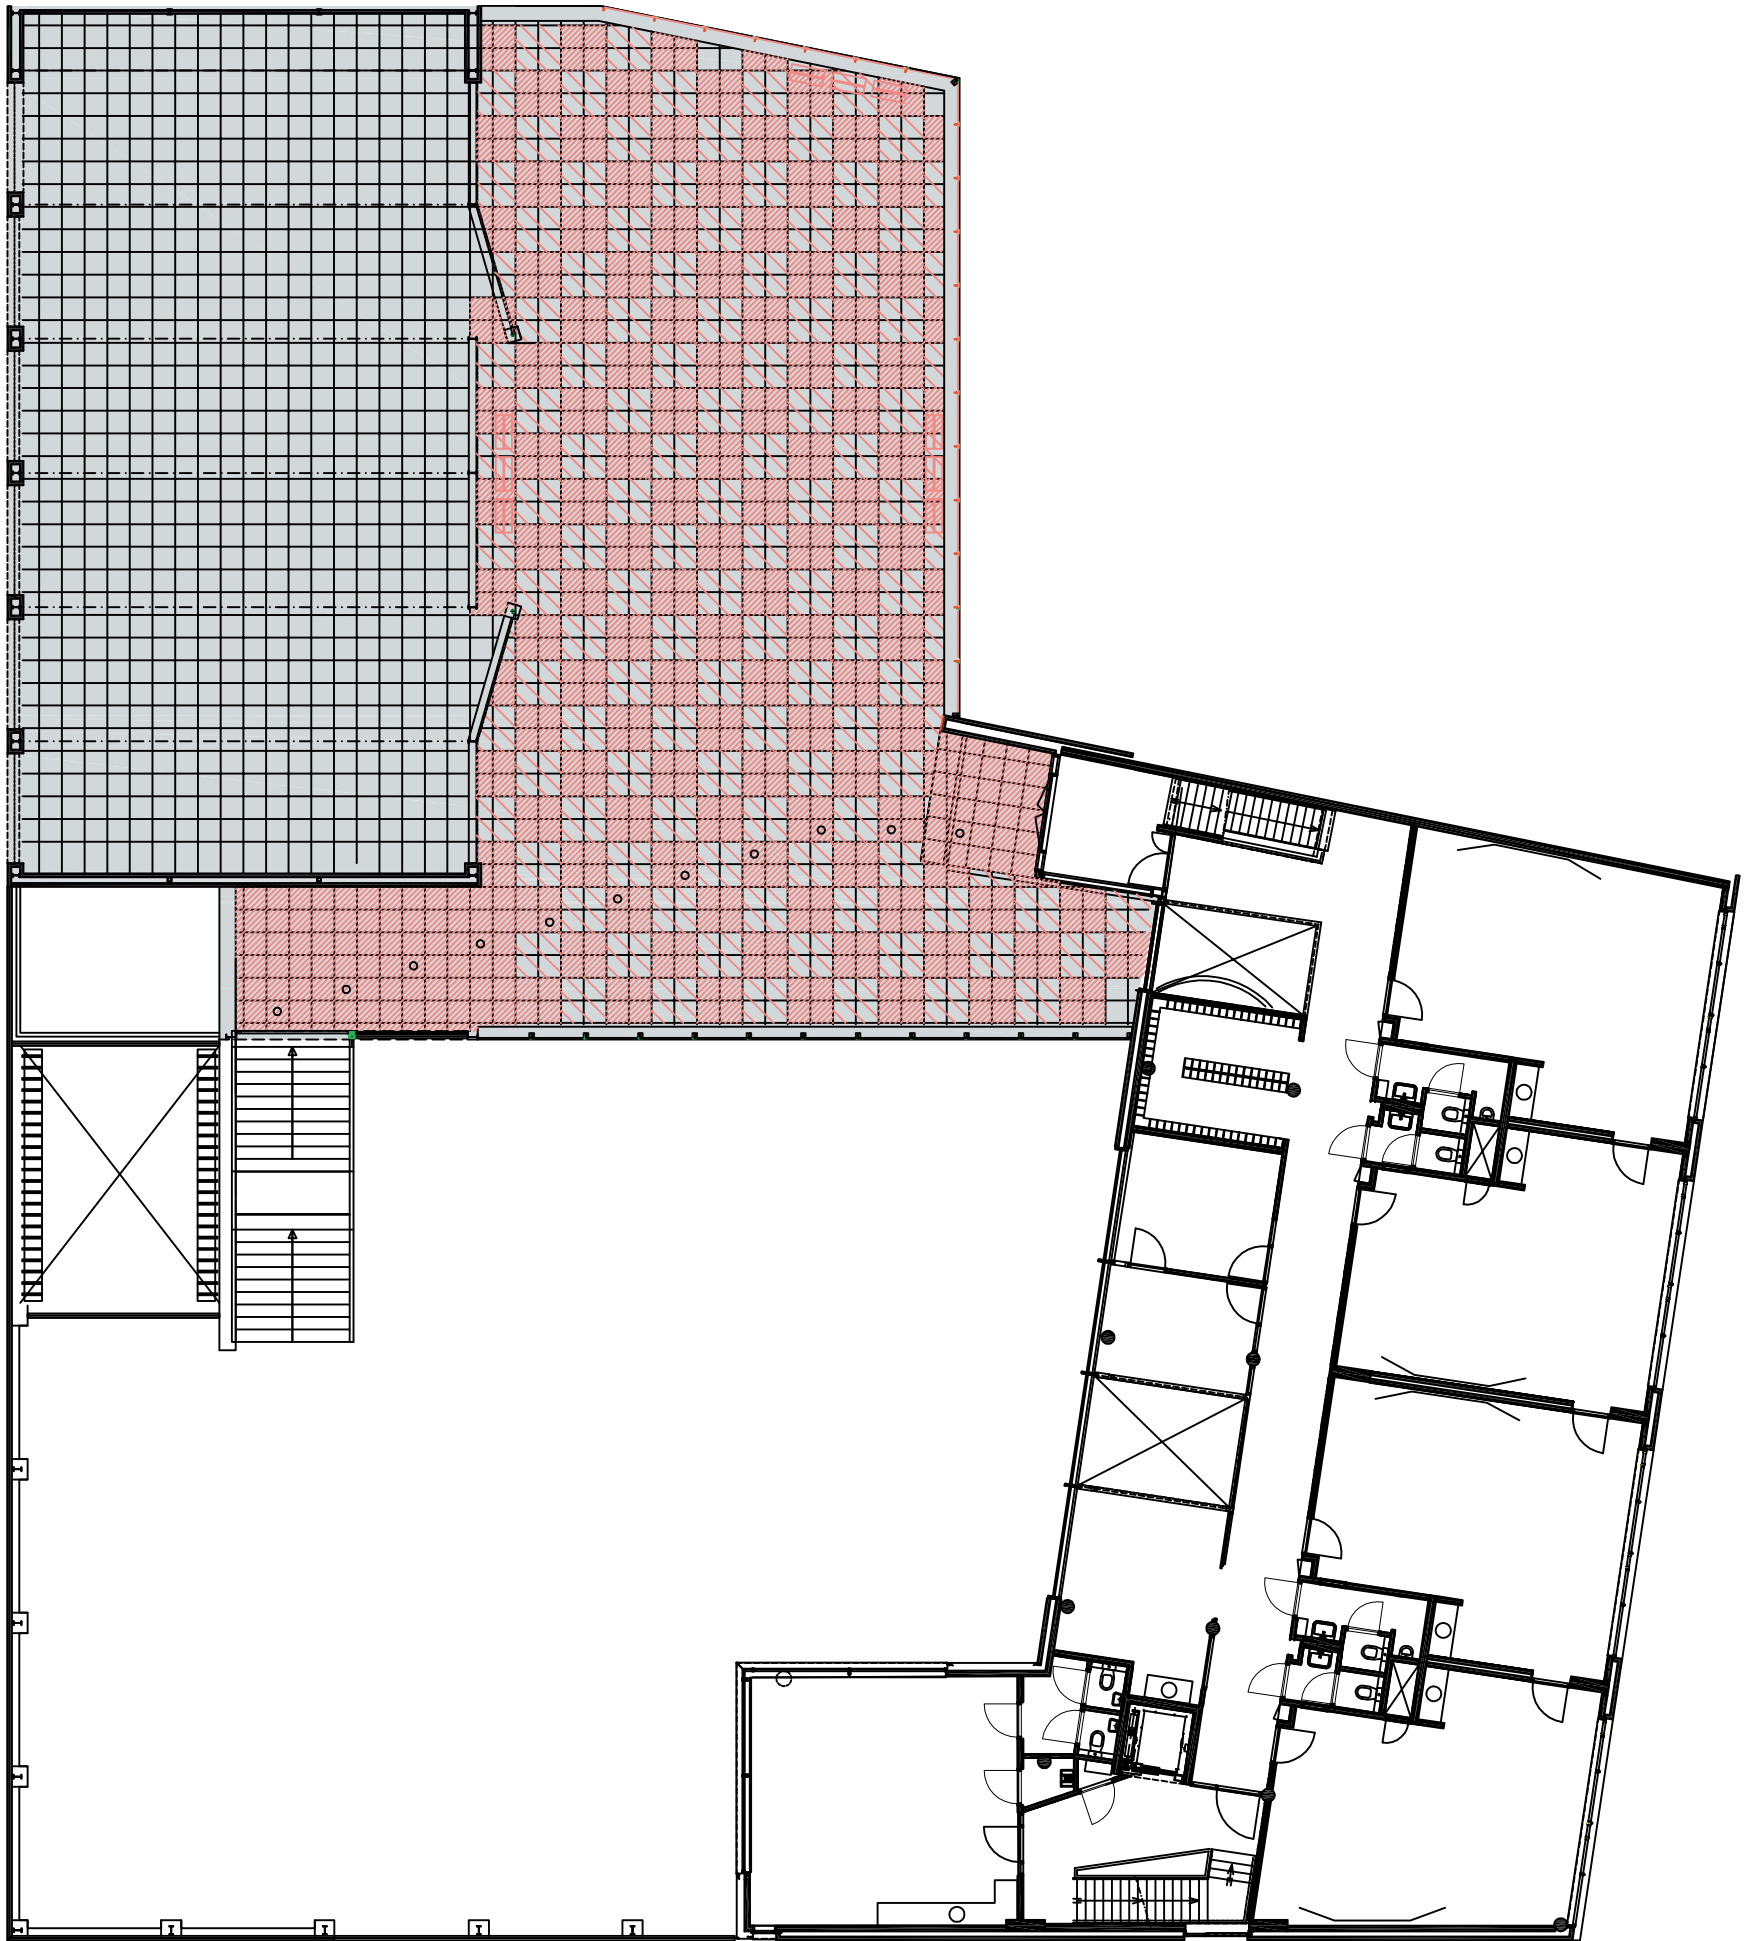


10 M

Nivo 1 1:200

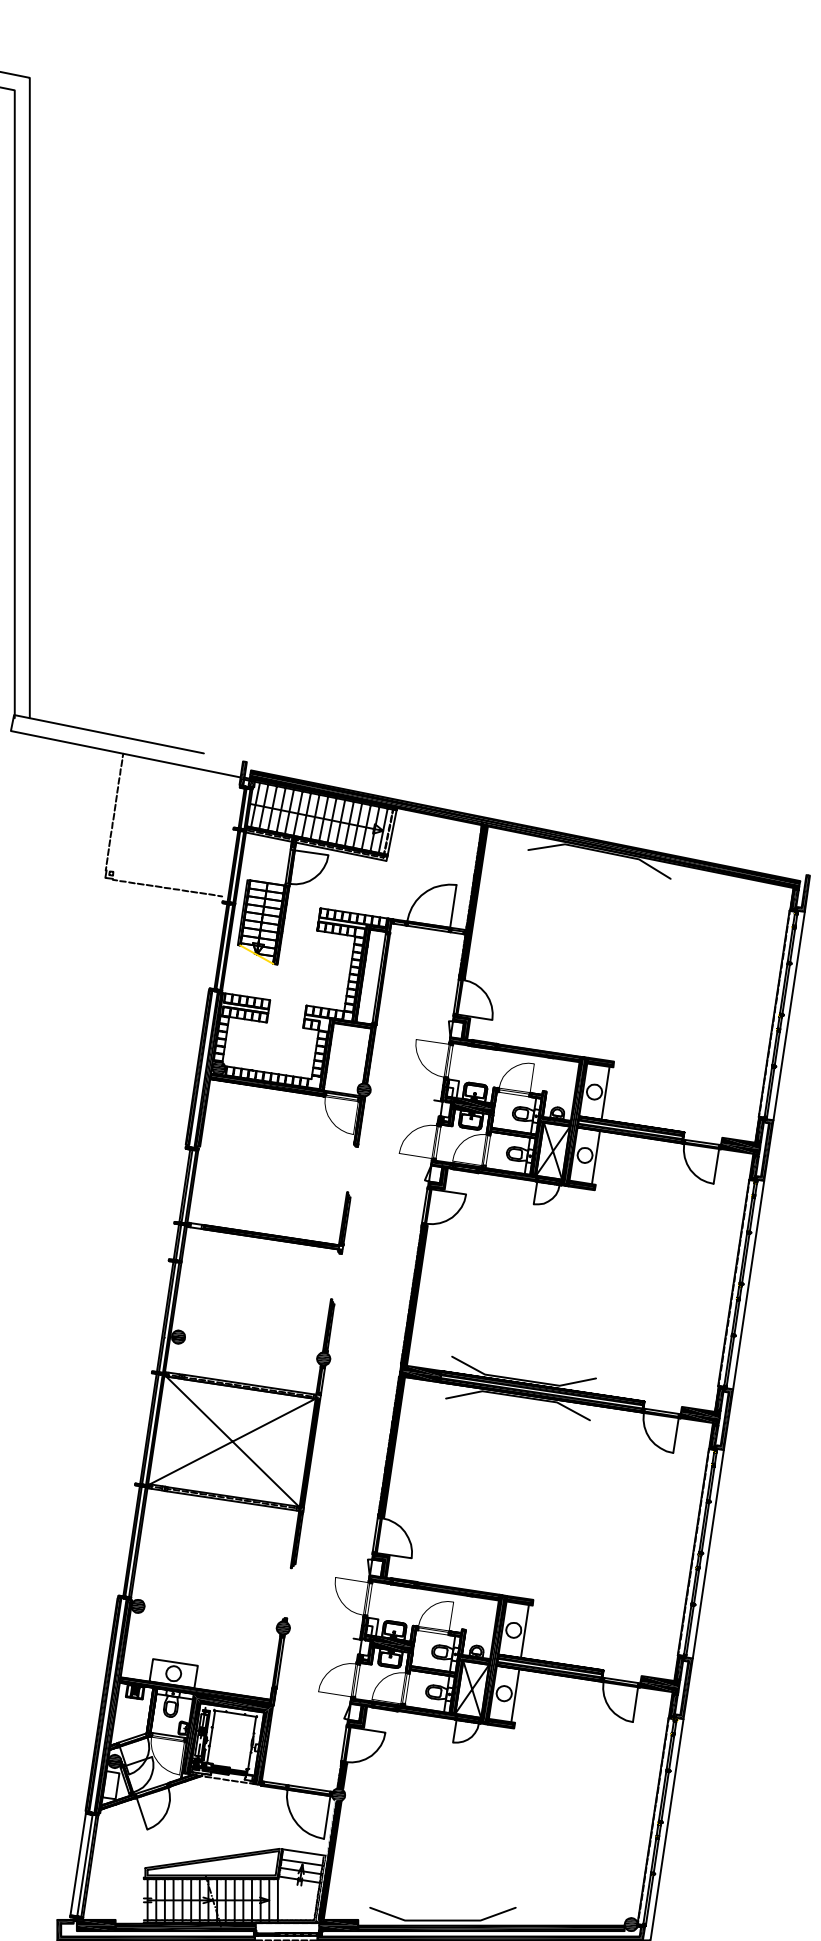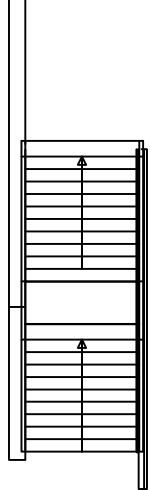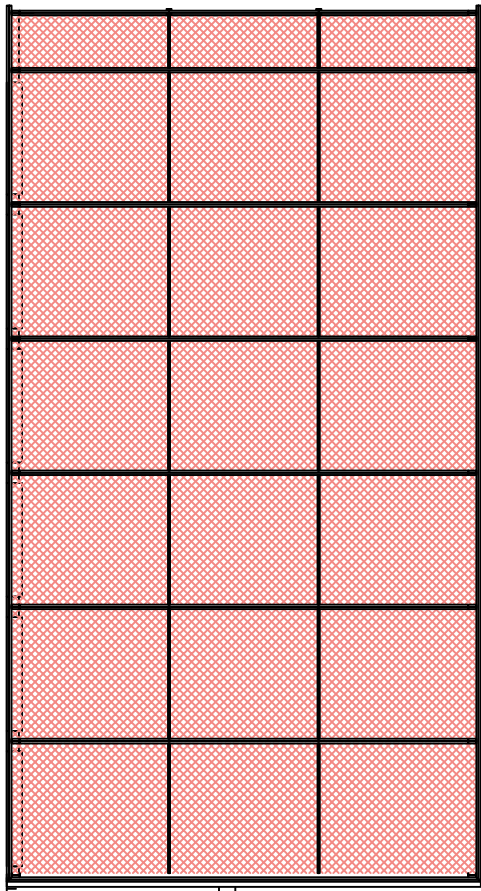


Nivo 2 1:200

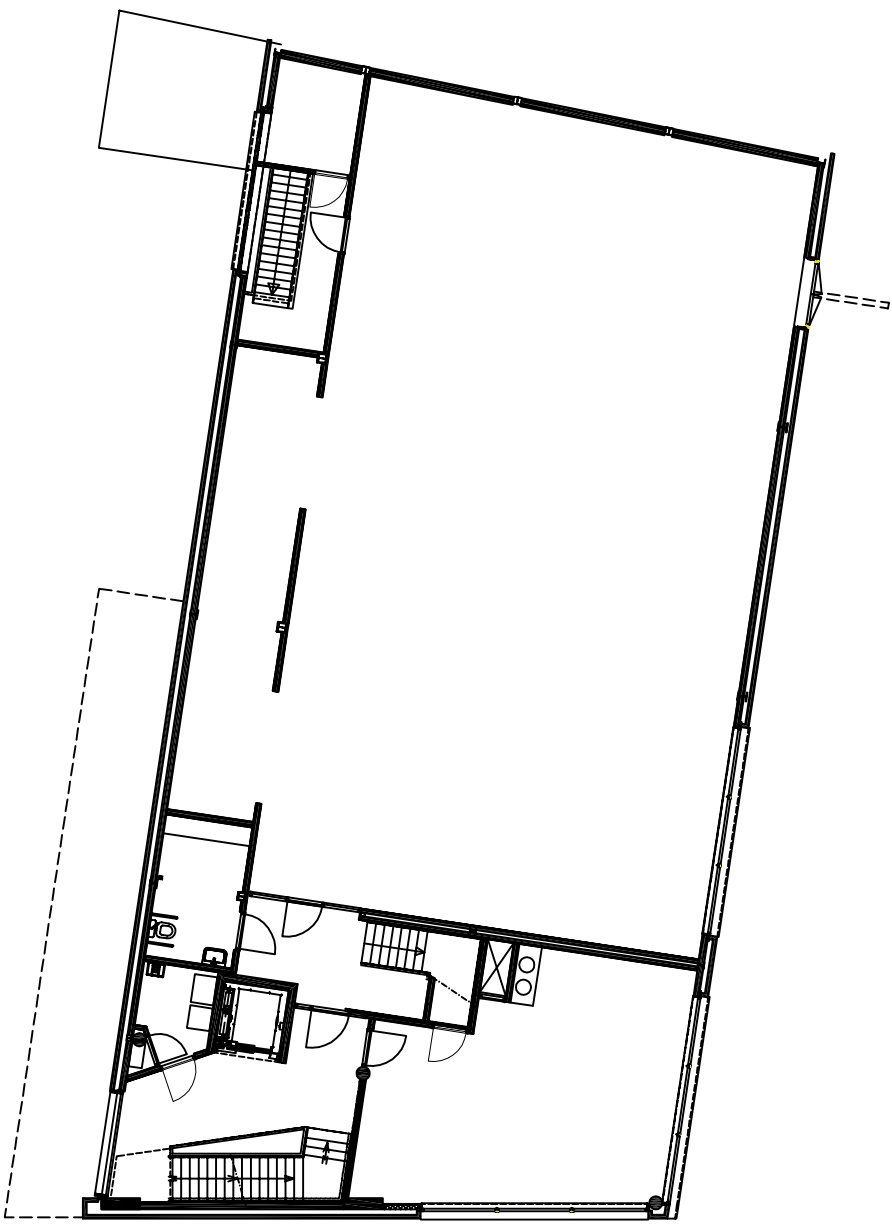


10 M

Nvio 3 1:200

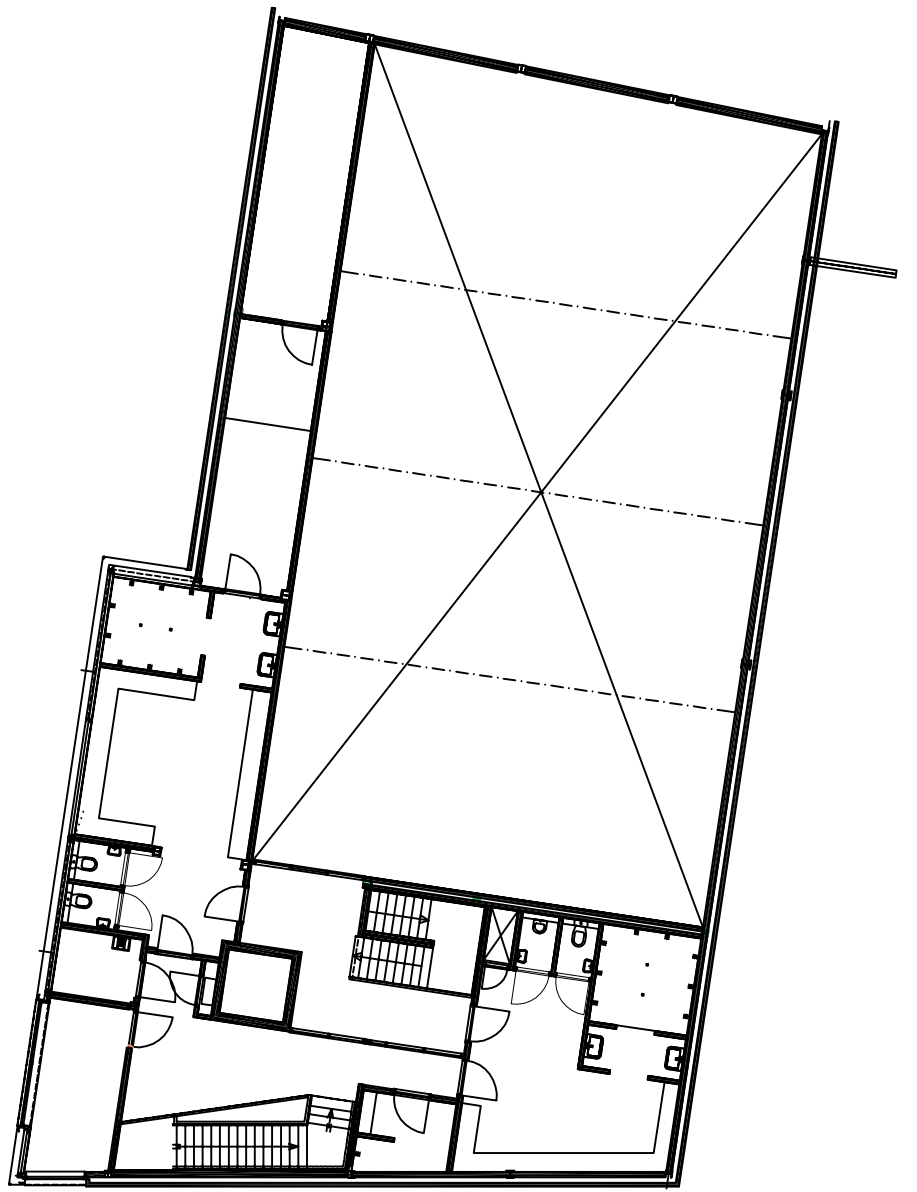


10 M

Nvio 4 1:200

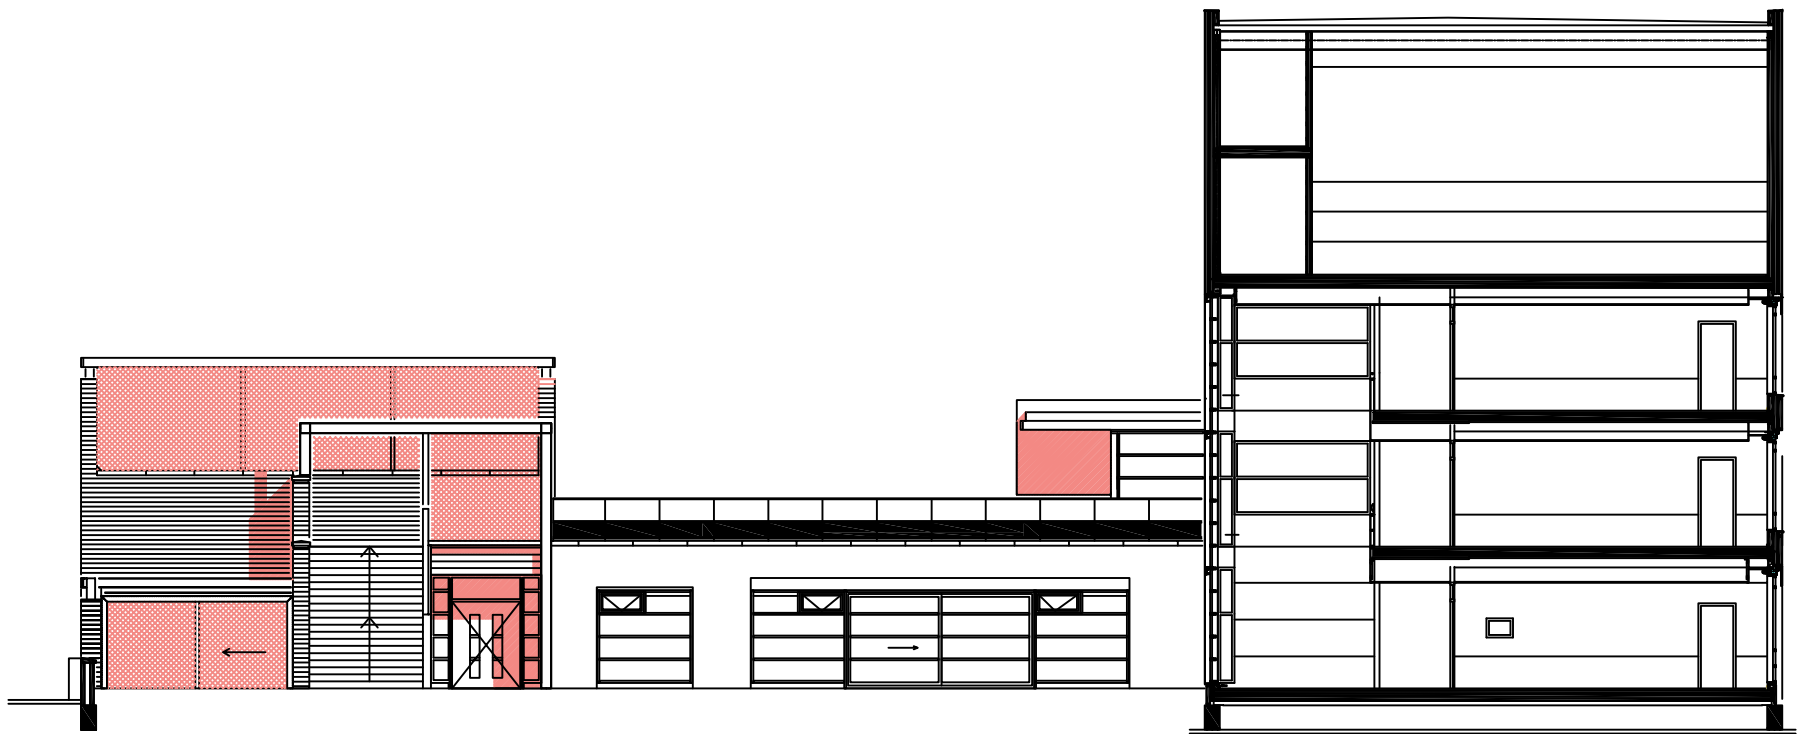

10 M

Doorsnede 1:200

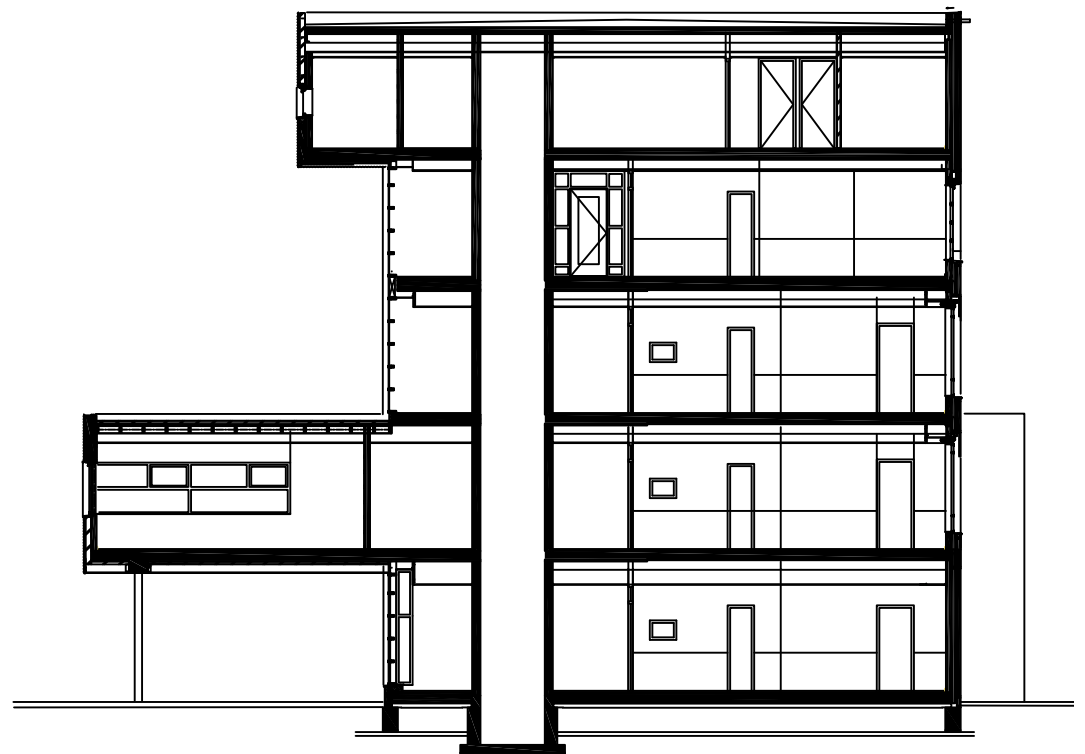

10 M

Doorsnede 1:200