

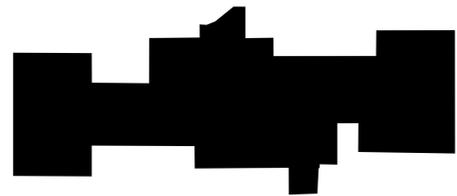



Prinses Irenestraat

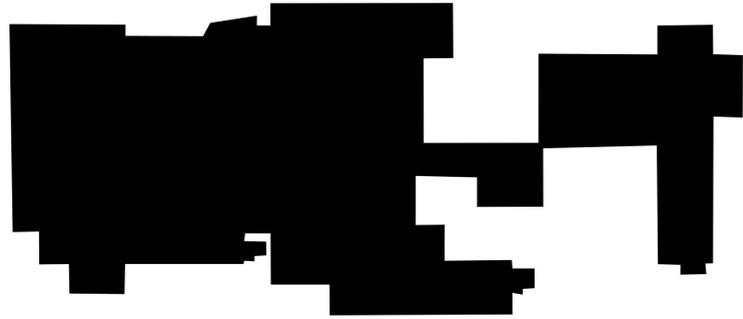



Strawinskylaan

 


Ringweg - A10

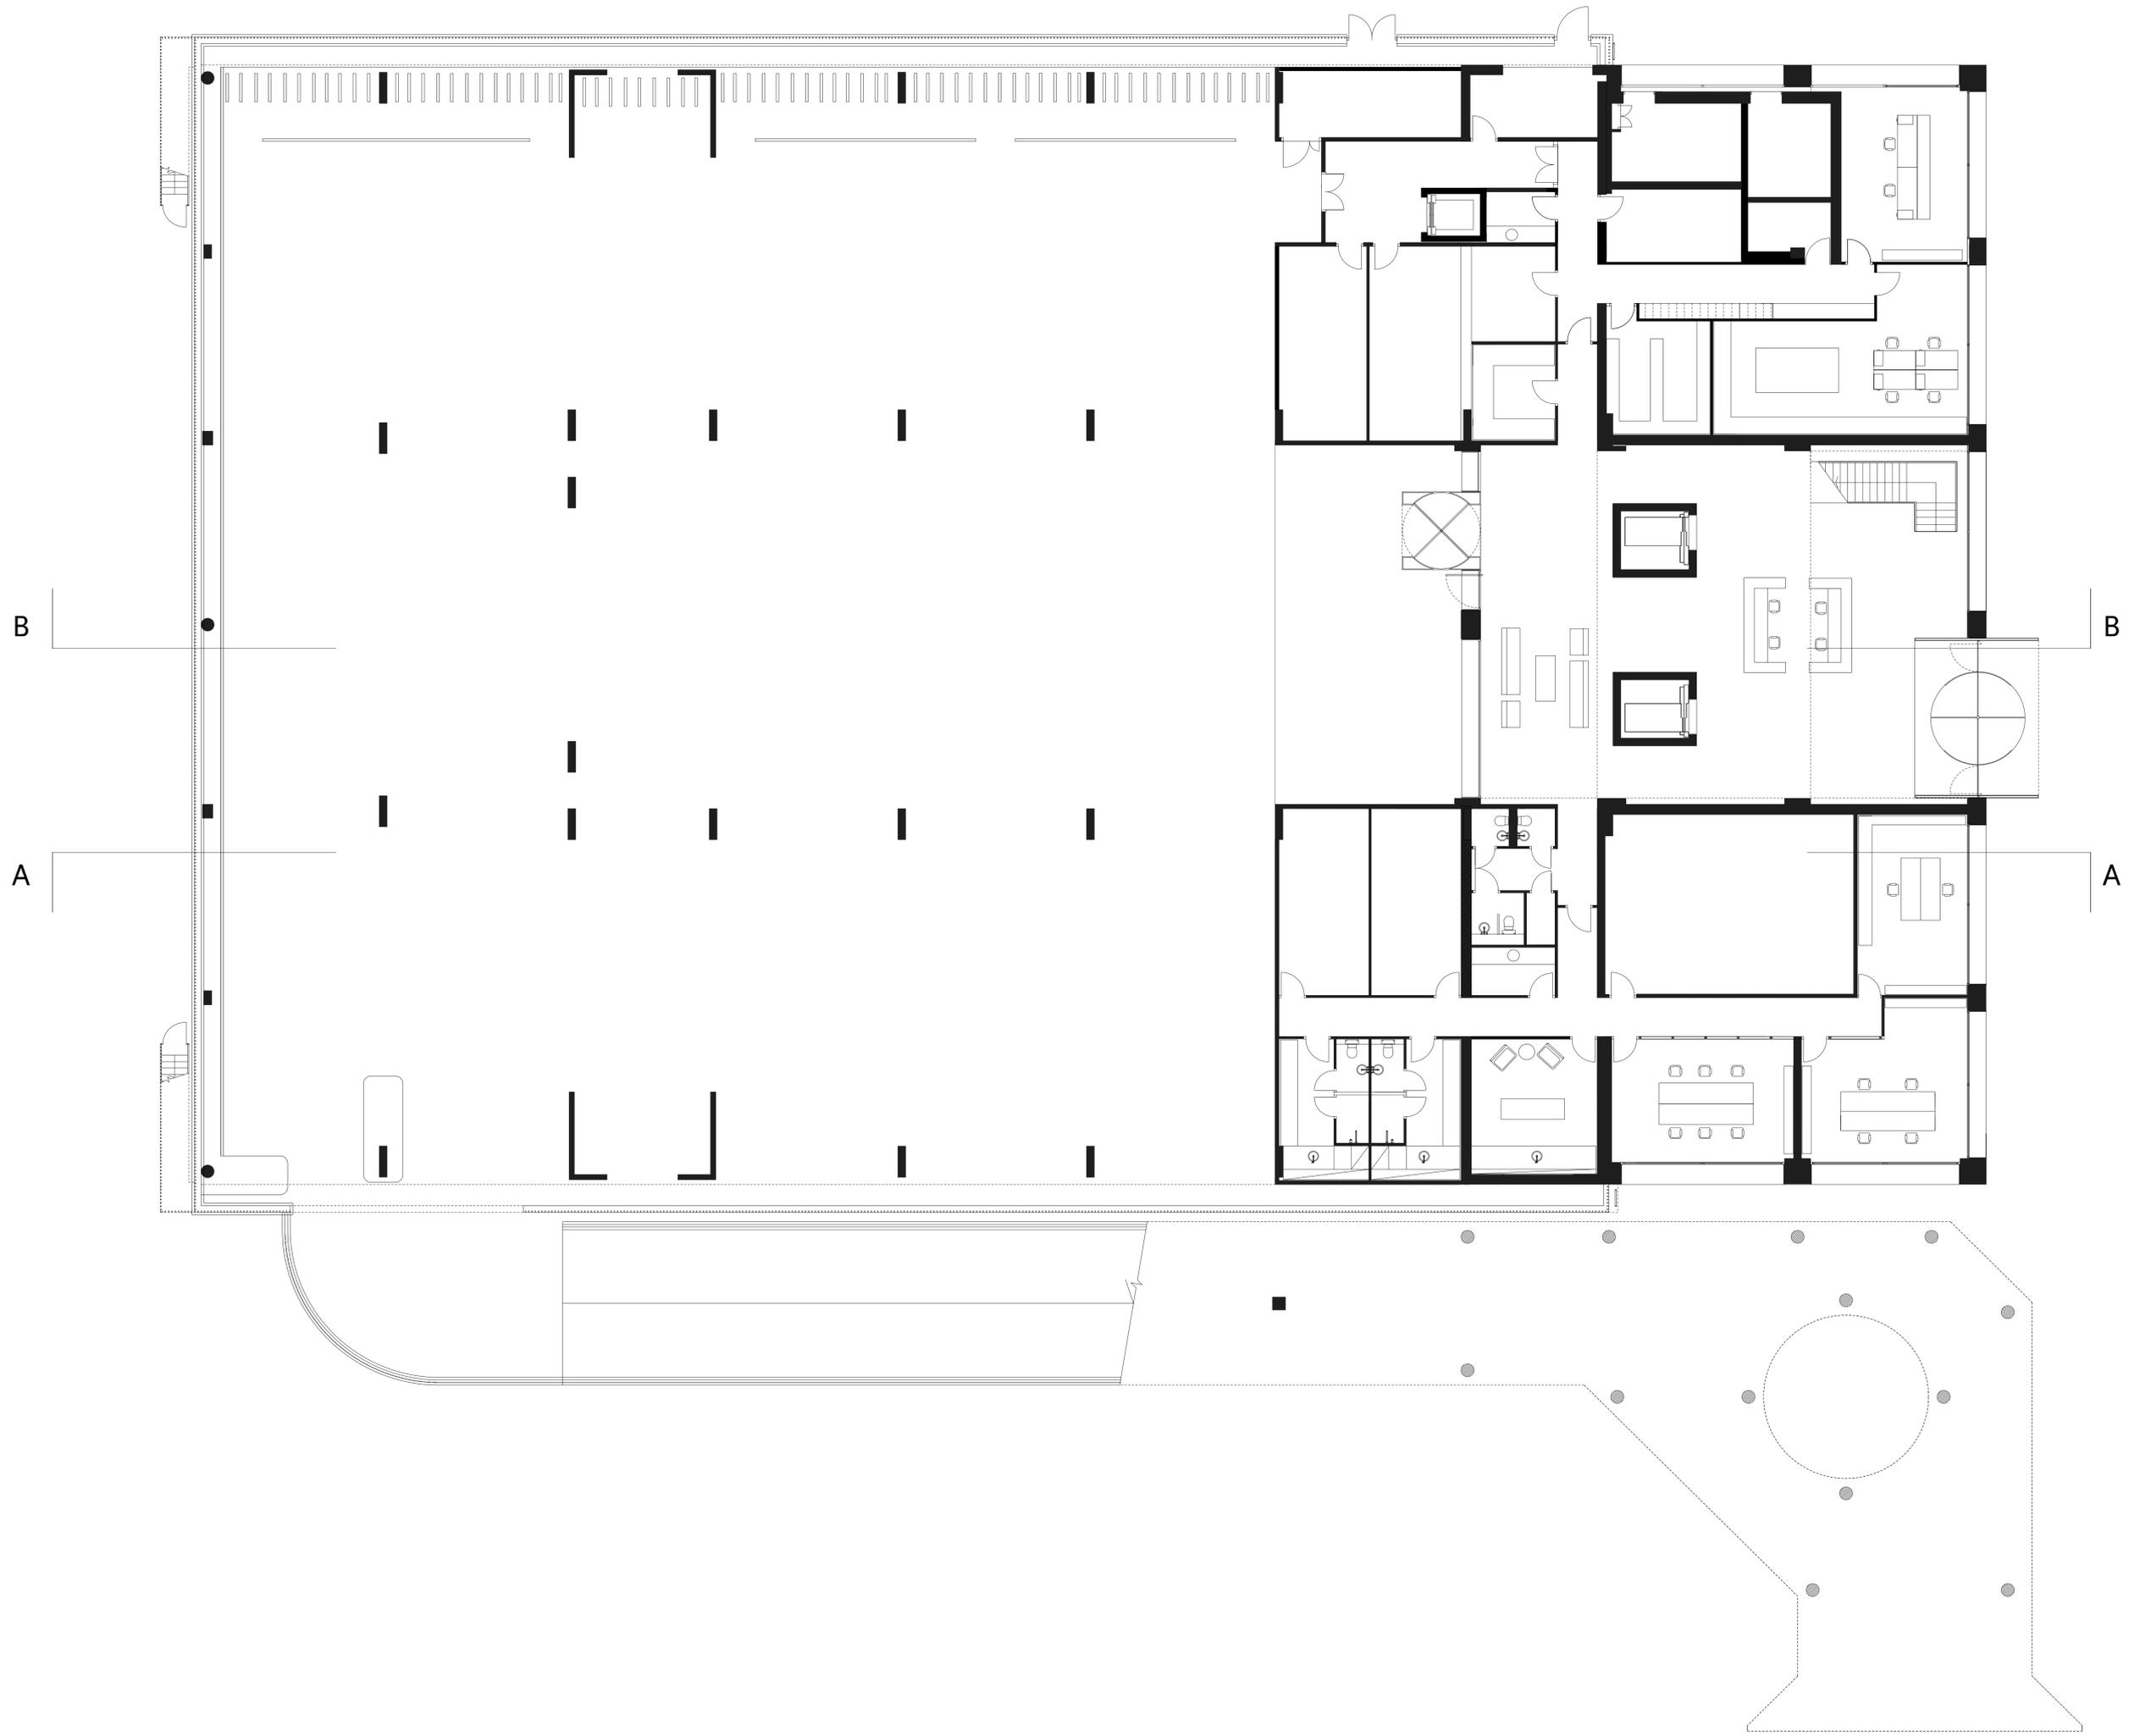

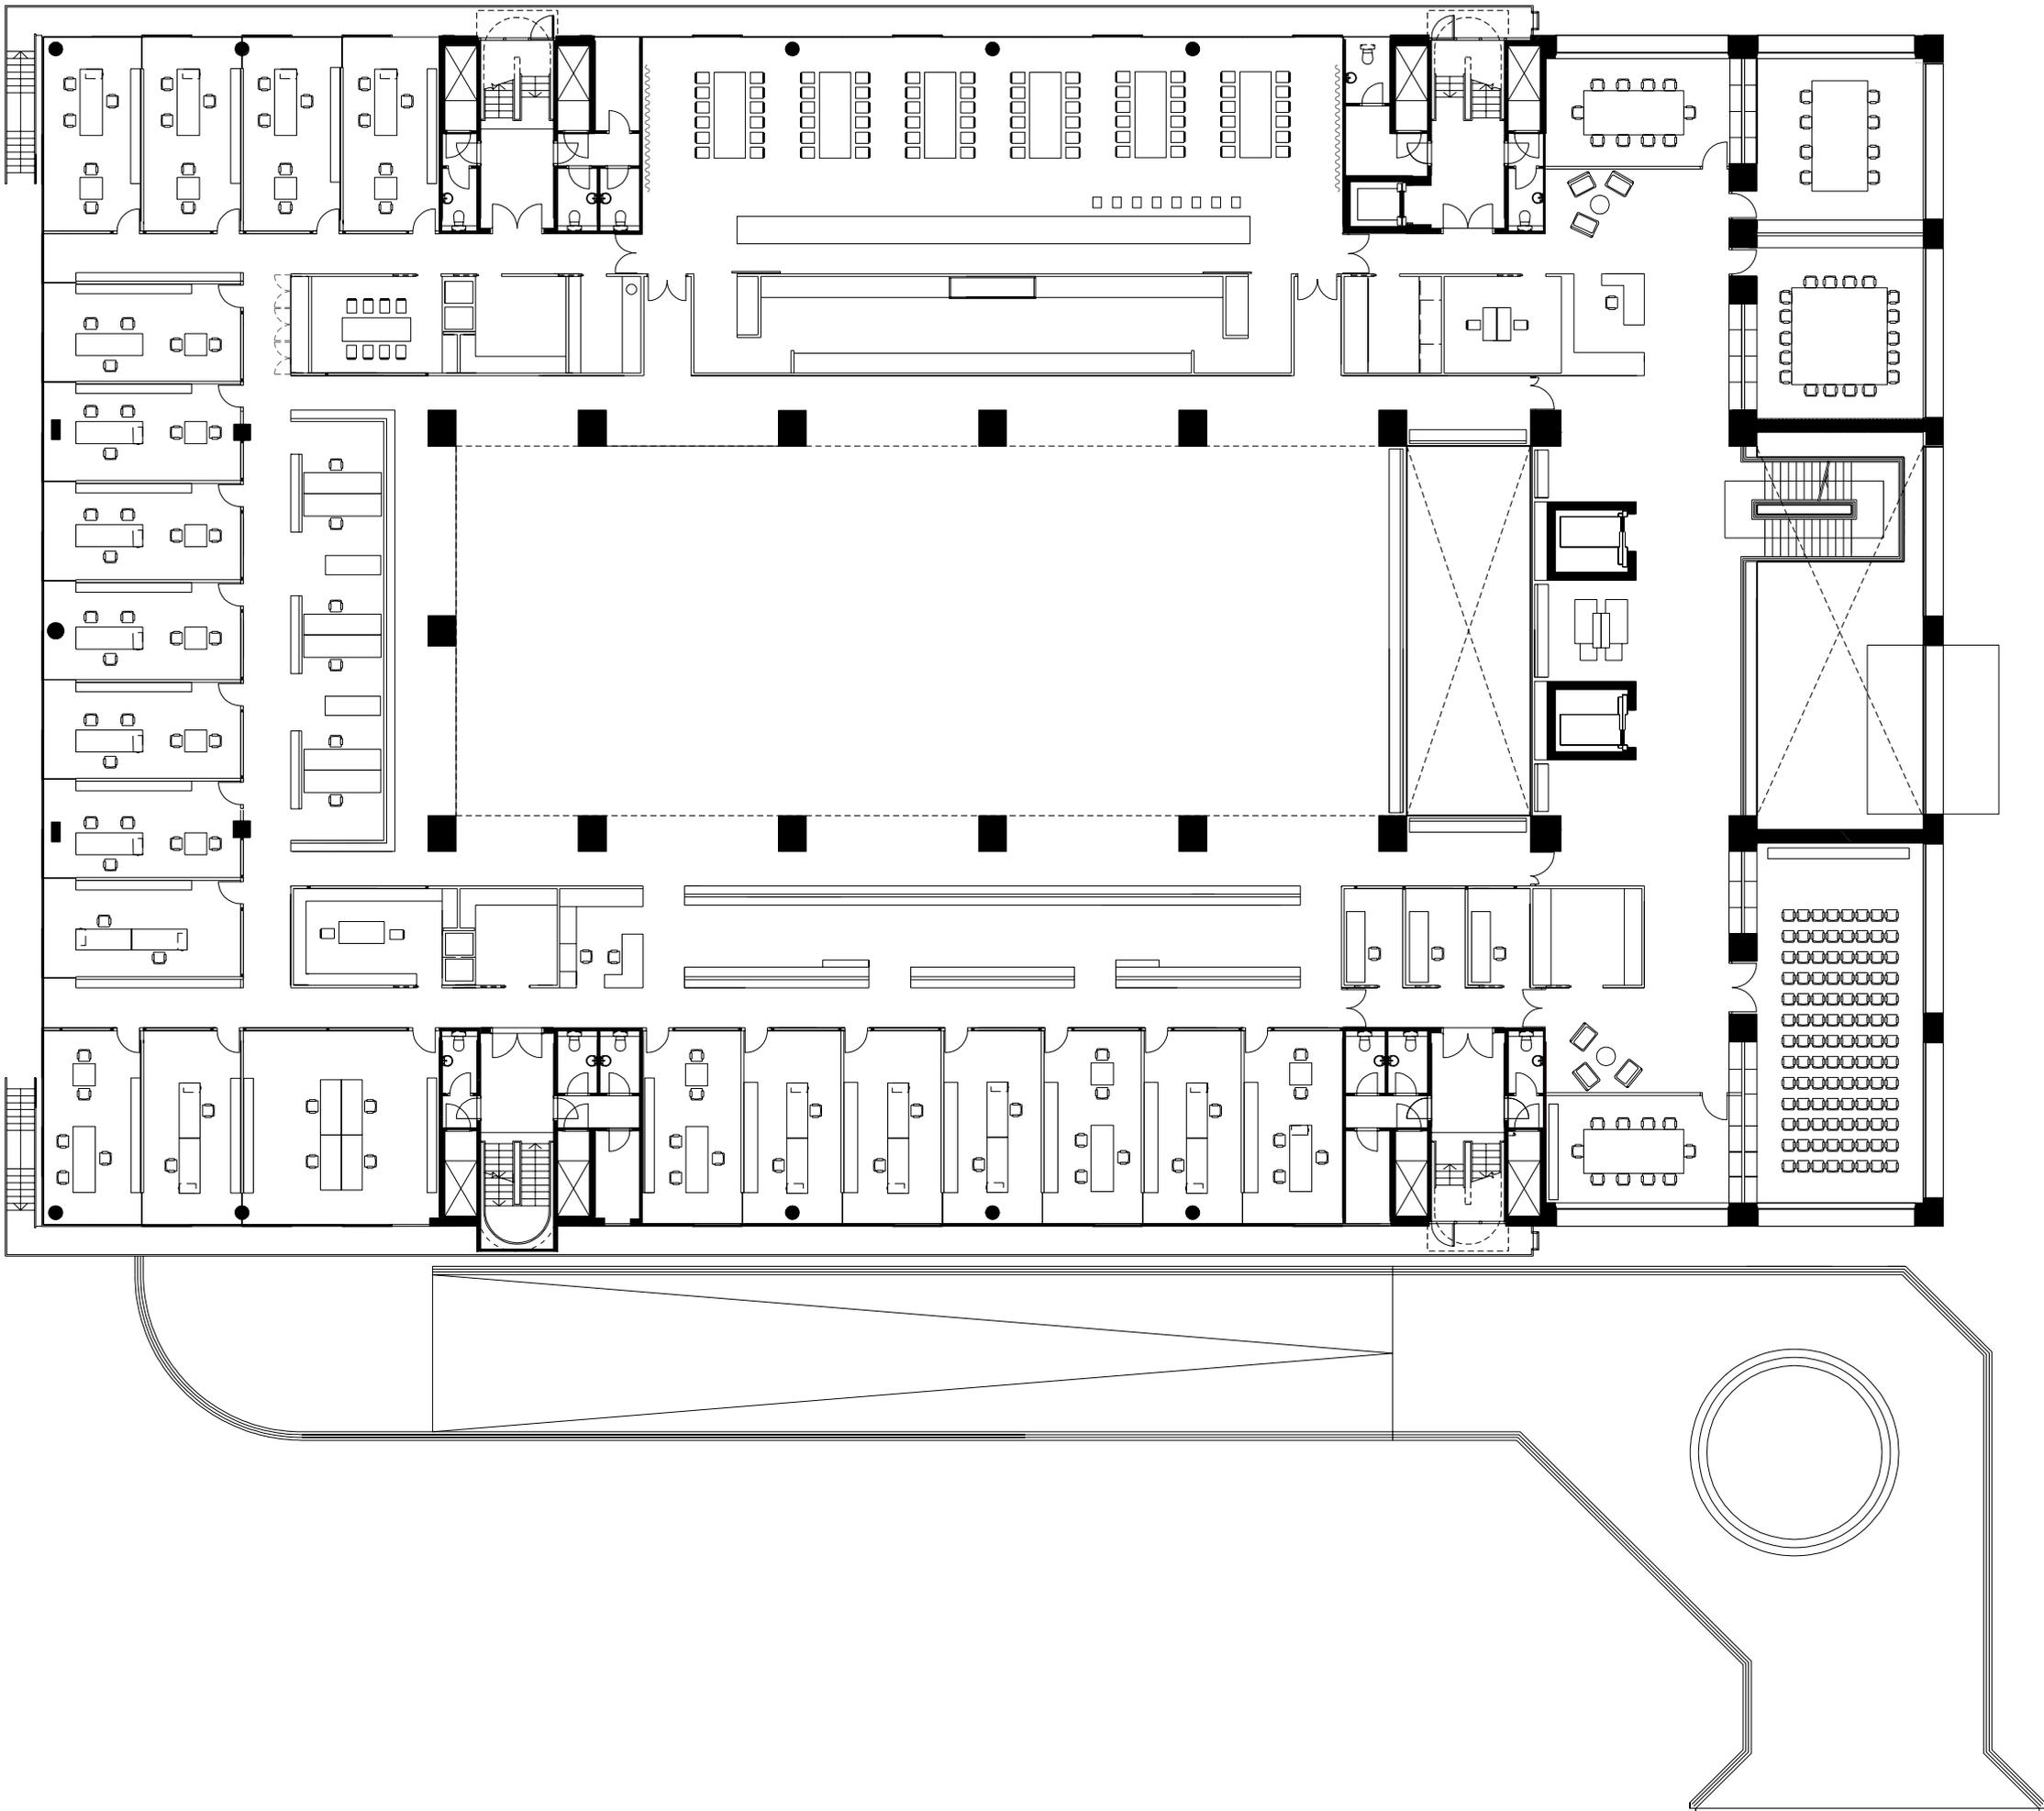


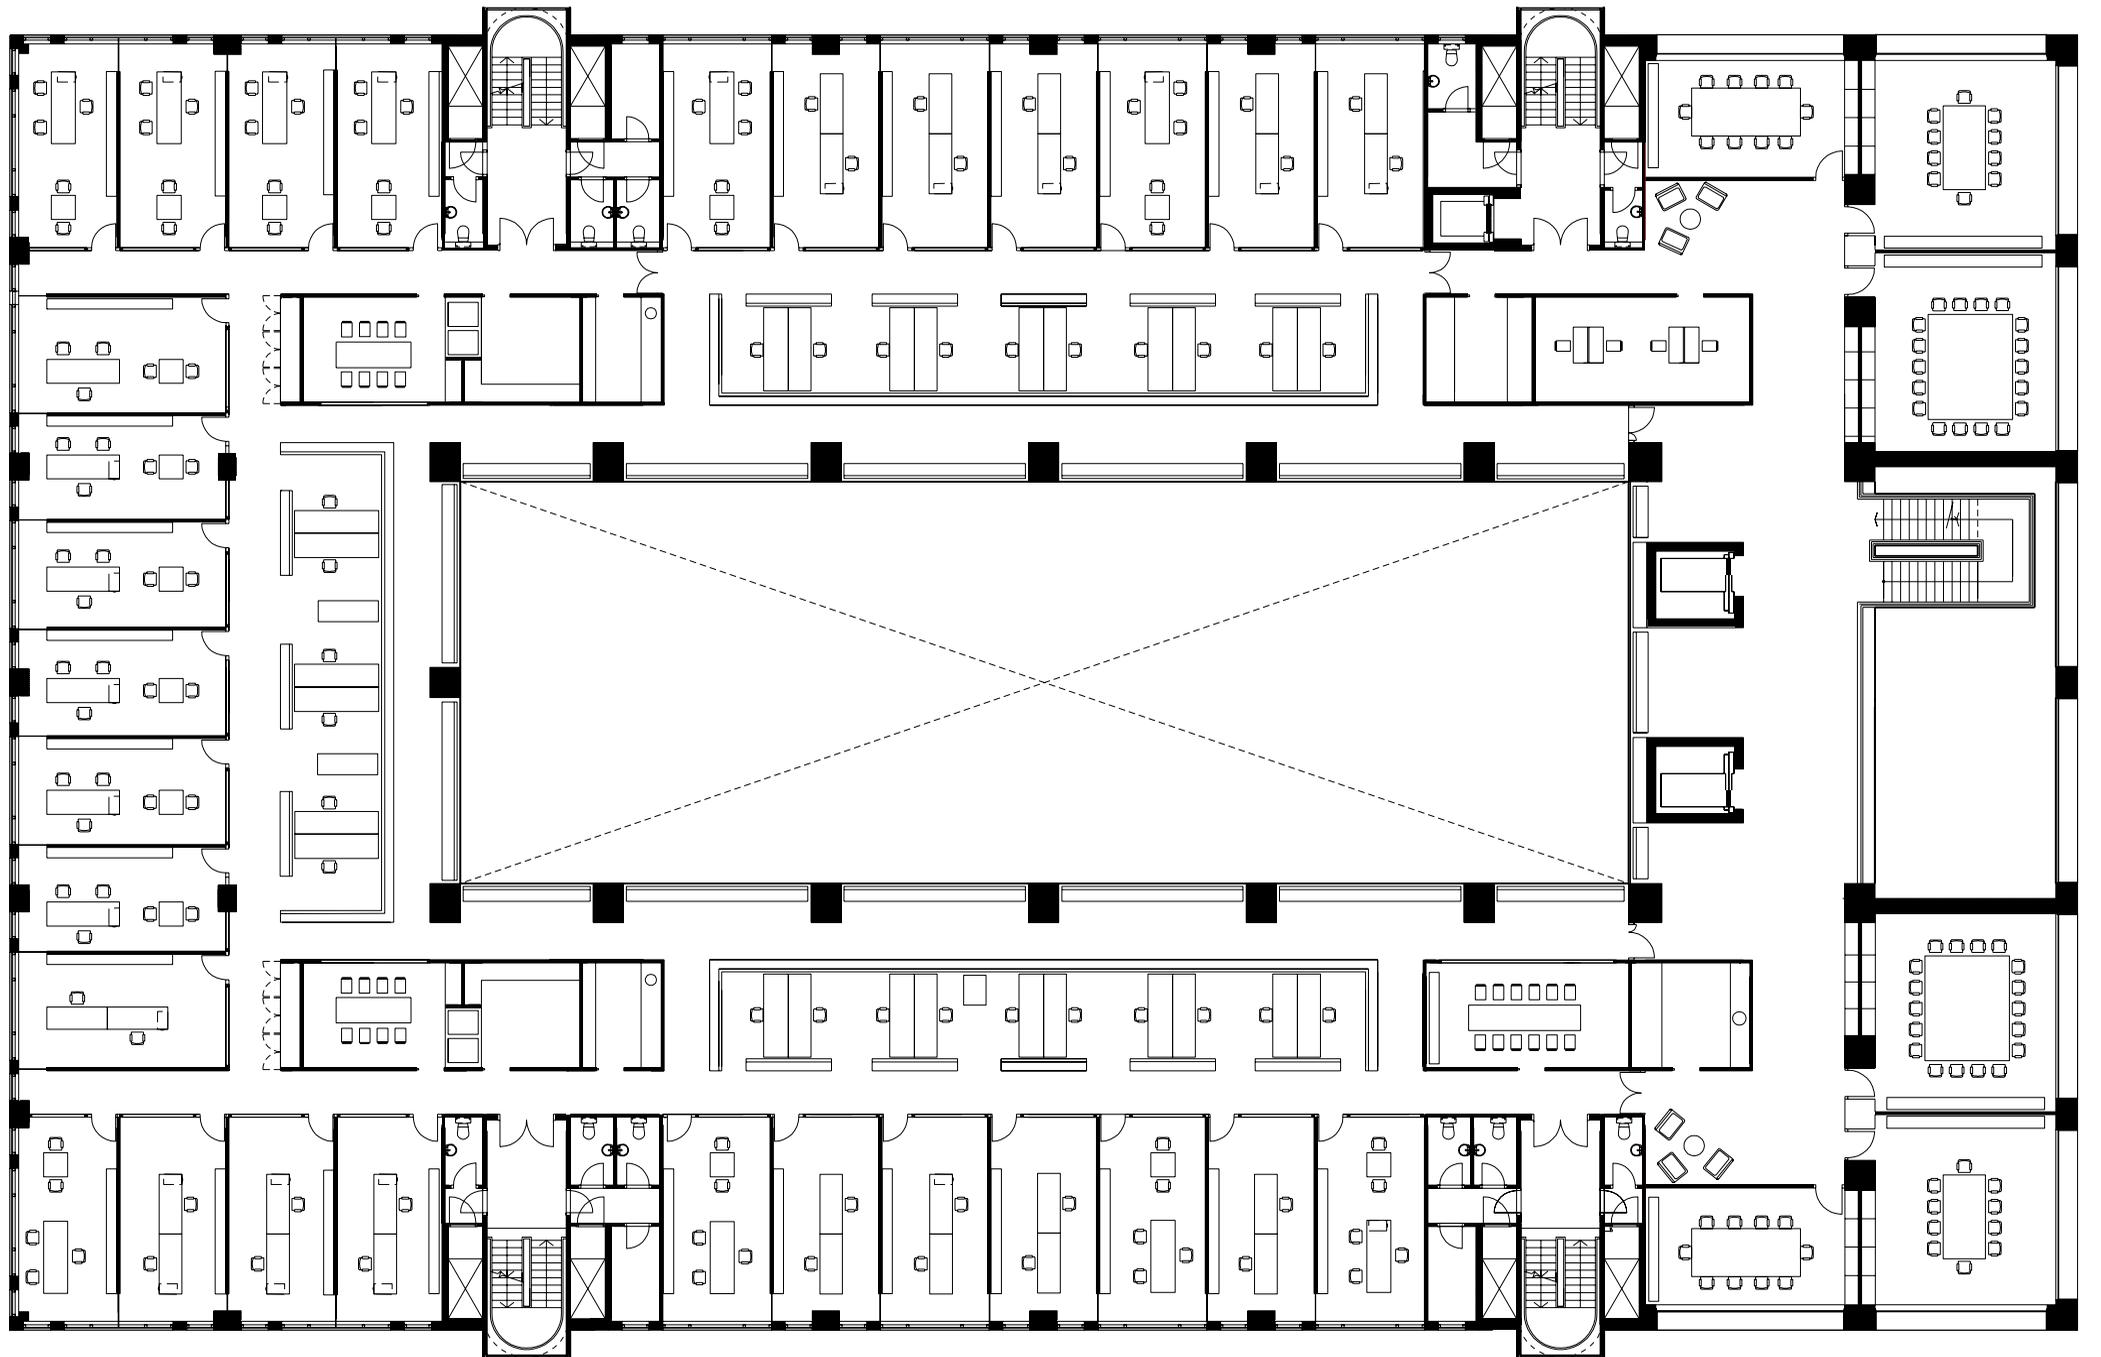

12.4 MDF PANEL WITH 4MM SOLID OAK VENEER  
TO FORM CARCASS. HORIZONTAL WOOD GRAIN.  
VENTILATION LOUVER  
VENEER TBC

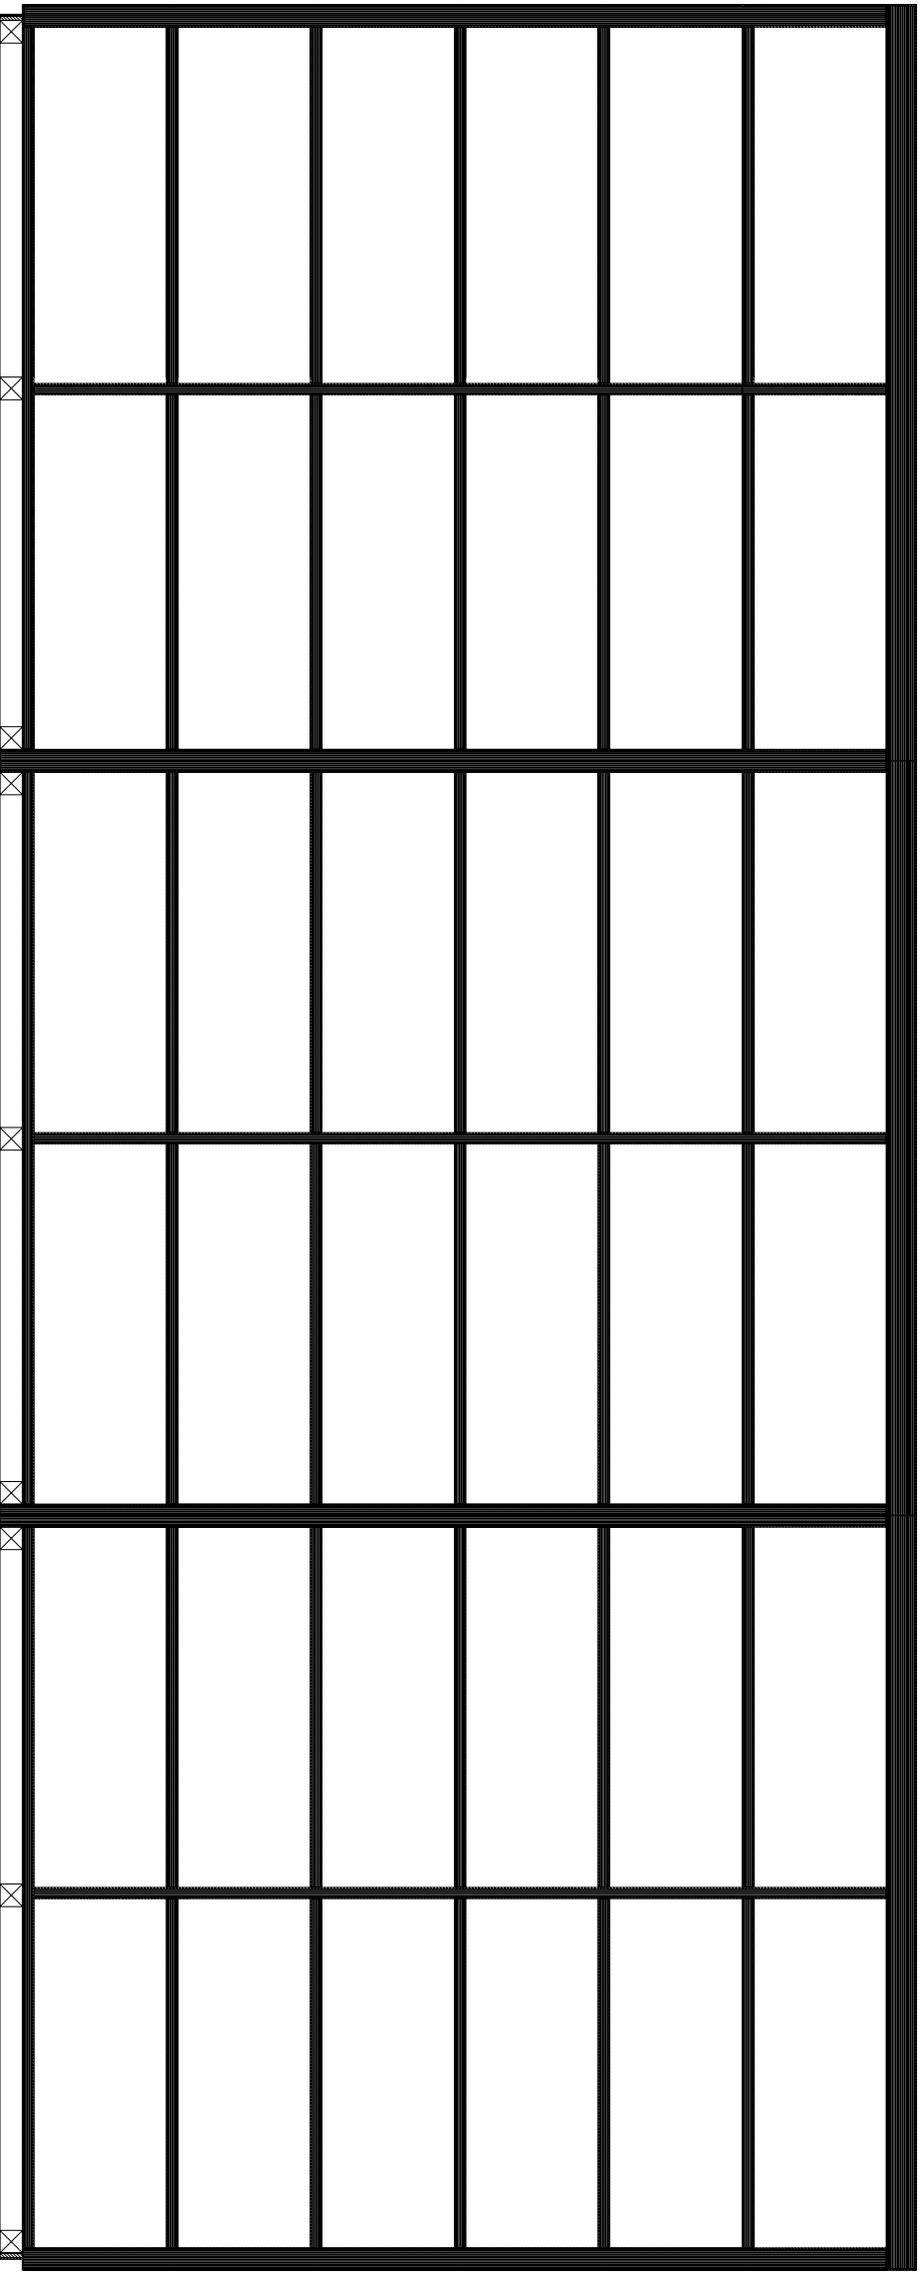

1000  
350  
350  
130


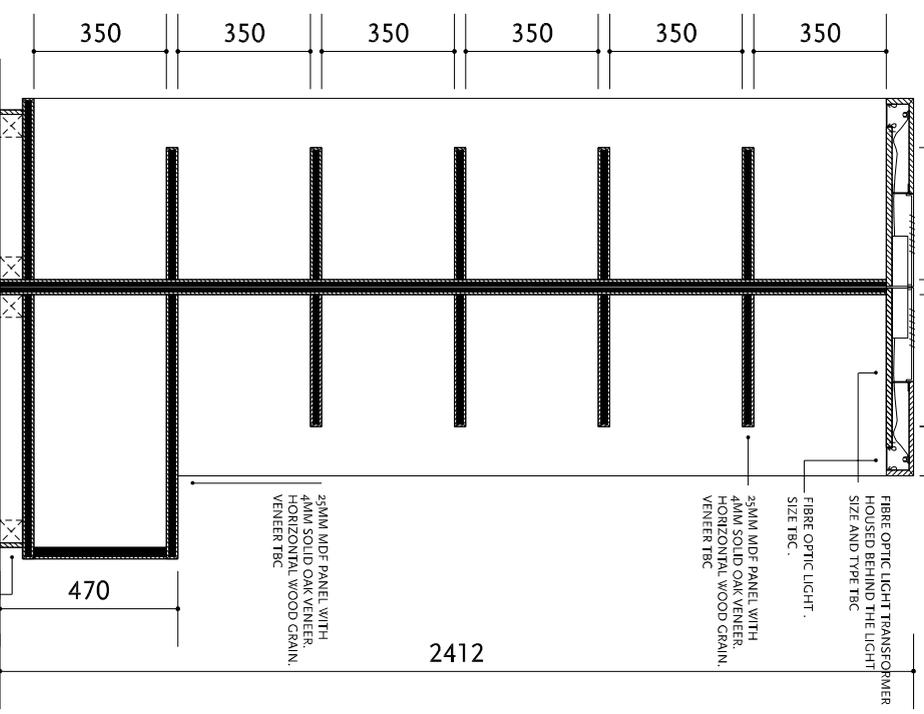


12.5 MDF PANEL WITH 4MM SOLID OAK VENEER  
TO FORM PLINTH. HORIZONTAL WOOD GRAIN.  
VENEER TBC



350 350 350 350 350 350

2412

470

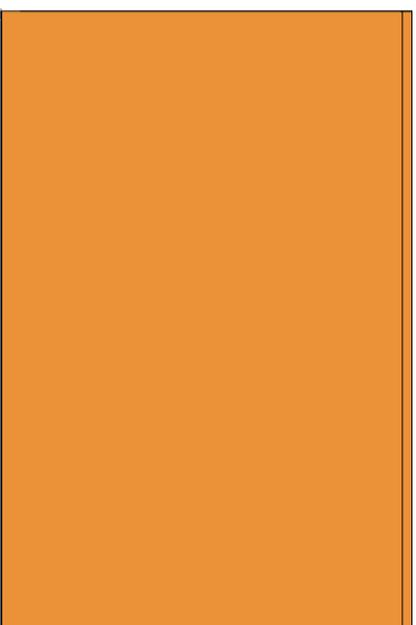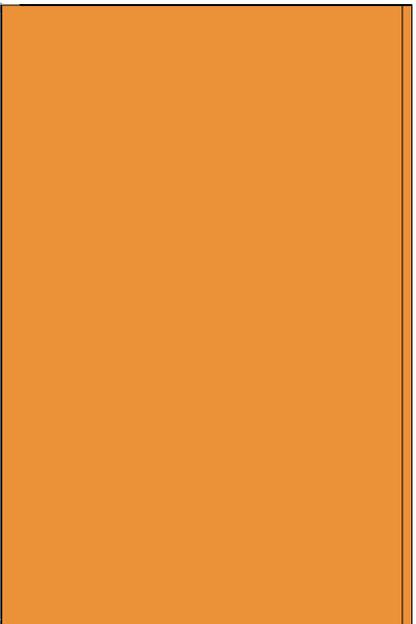

LAMINATED GLASS

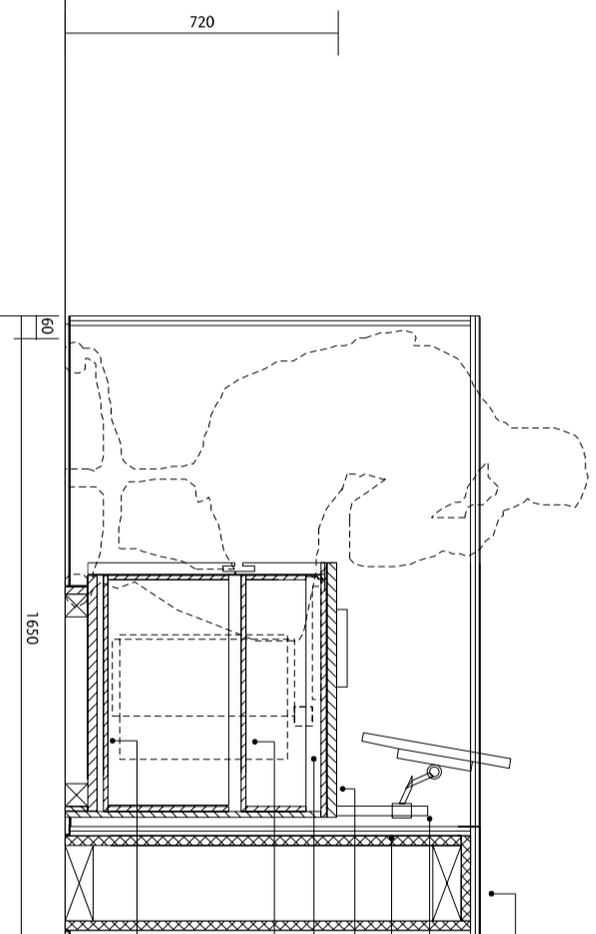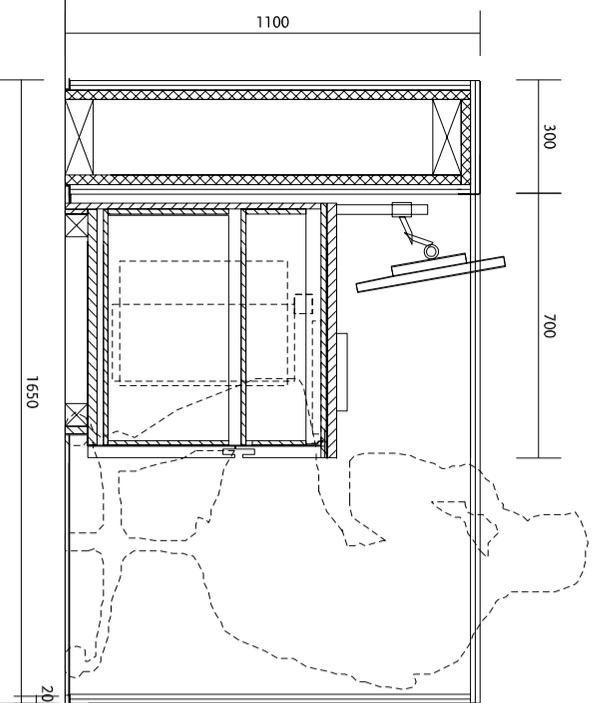

LAMINATED COLOUR GLASS

ADJUSTABLE MONITOR ARM ON POST AND CLAMP

SECURITY PANELS RO BE FLASH WITH RECEPTION TOP

LAMINATED COLOUR GLASS

DRAWER LOCK SYSTEM

FULL EXTENSION DRAWER RUNNER CONCEALED UNDER MOUNT TYPE MIN.34KG LOAD CAPACITY

FULL EXTENSION DRAWER RUNNER CONCEALED UNDER MOUNT TYPE MIN.34KG LOAD CAPACITY

FULL EXTENSION DRAWER RUNNER CONCEALED UNDER MOUNT TYPE MIN.34KG LOAD CAPACITY



