

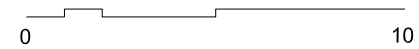


87	41	39	37	35	33
89					
91					
93					
95					
97					
99					
101					
103					
105					
107					
109					
111					
113					
115	44	42	40	38	36
x					
63	61	59	57	55	
119					
121					
123					
125					
127					
129					
8	66	64	62	60	58
x					
55	53	51	49	47	45
135					
137					
139					
141					
143					
145					

Situatie 1:1000

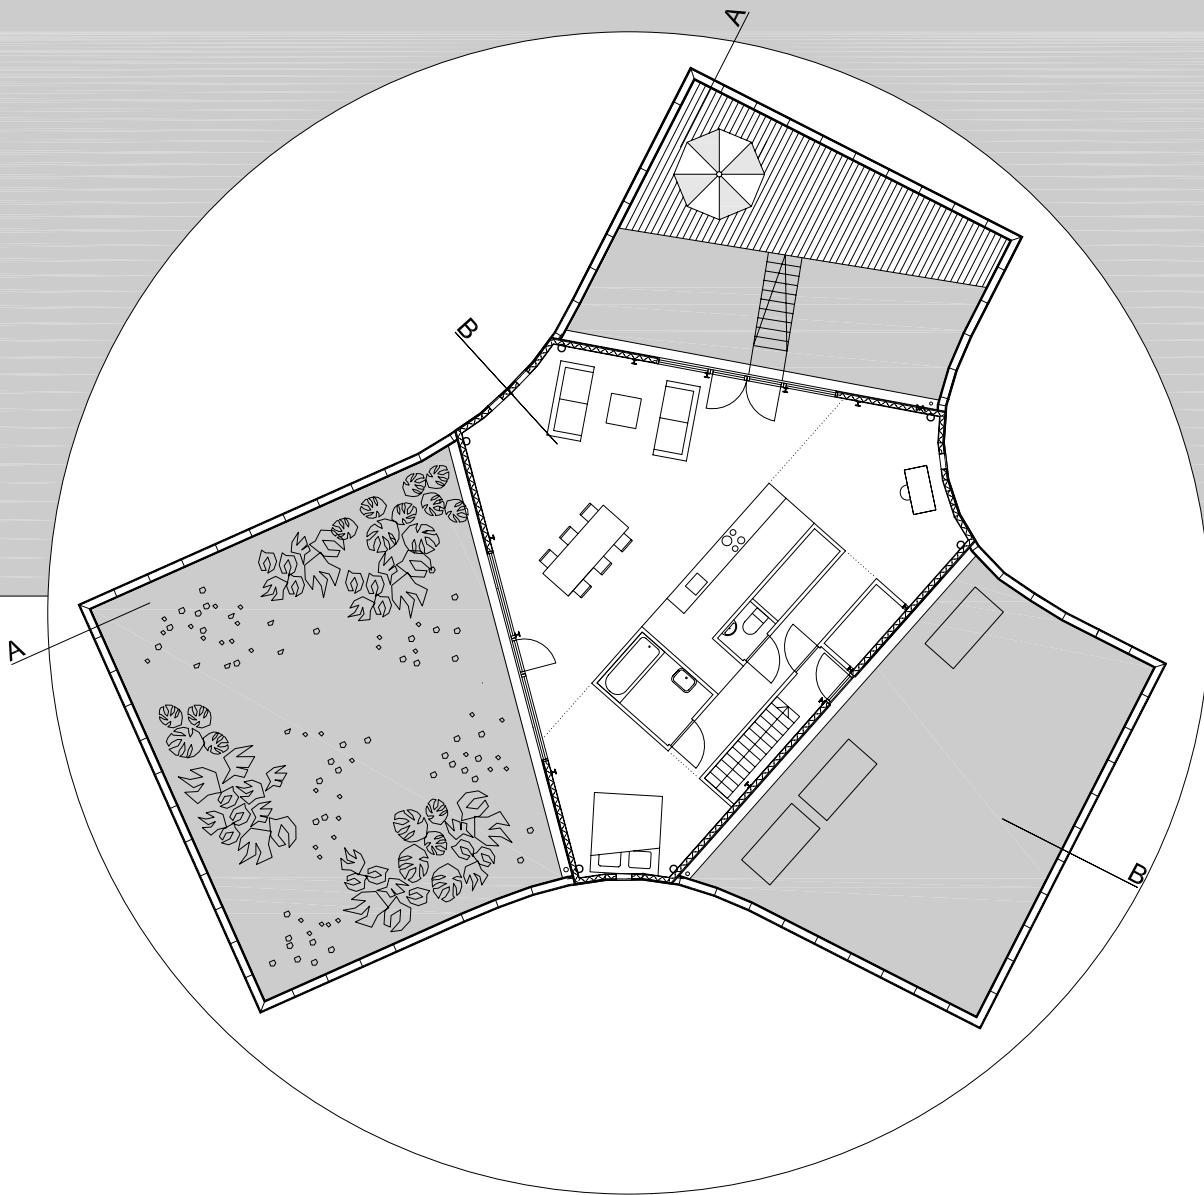


BG

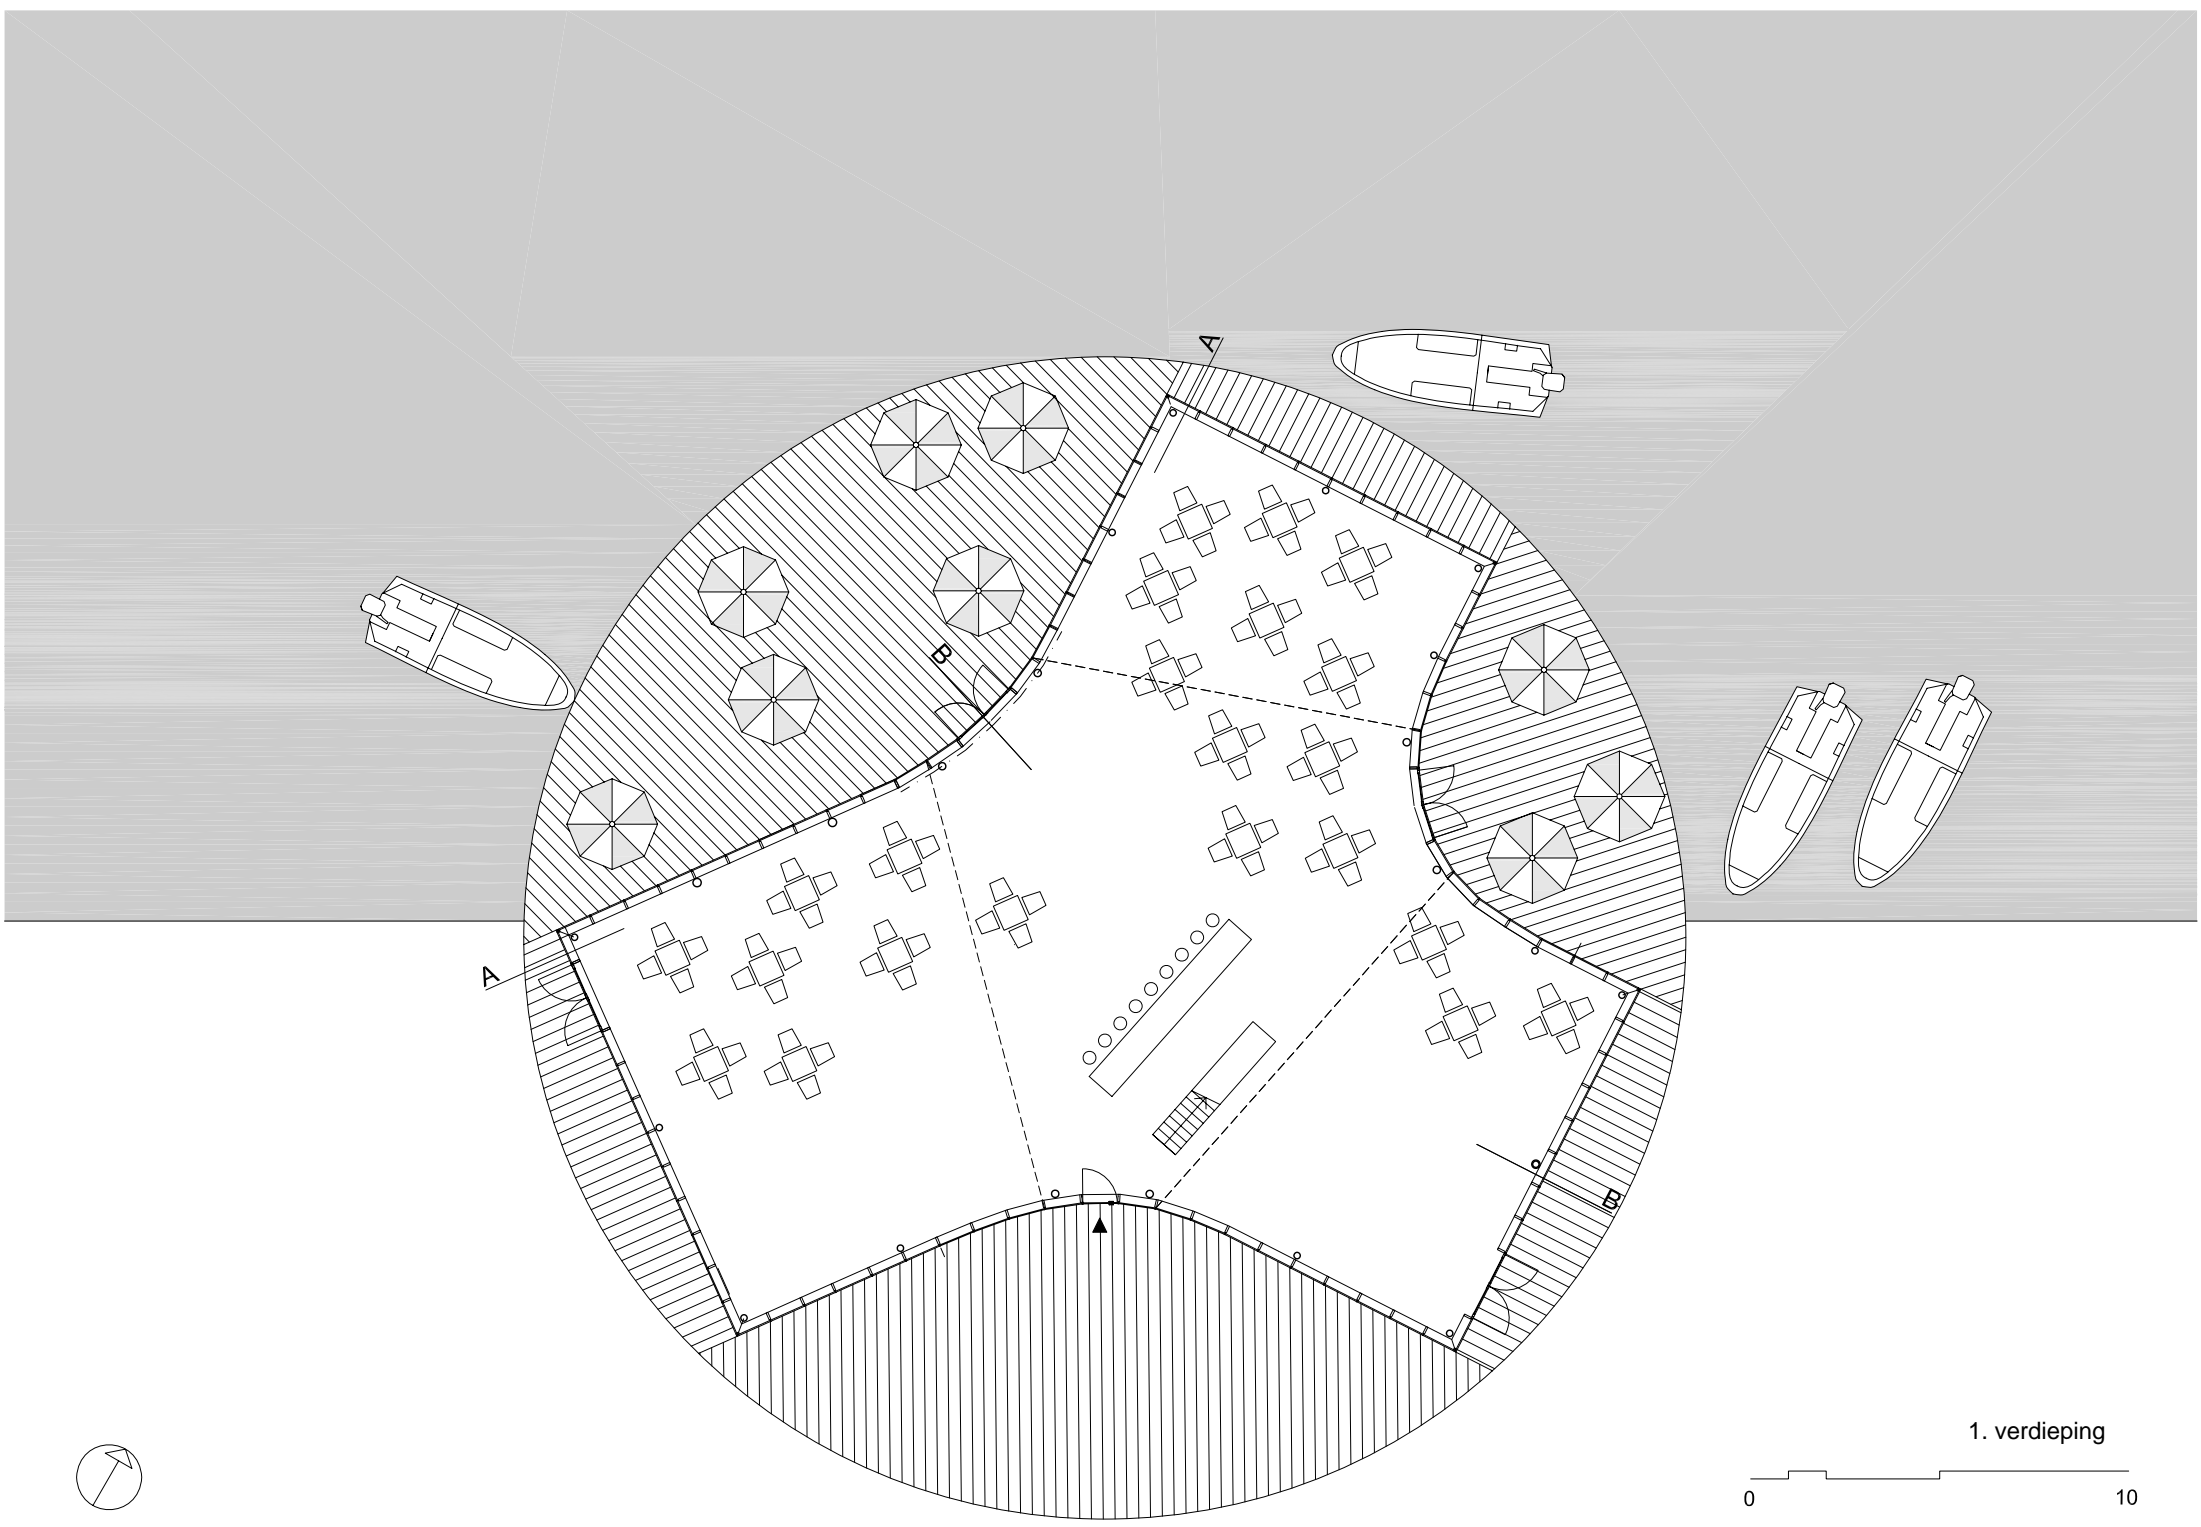


1. verdieping



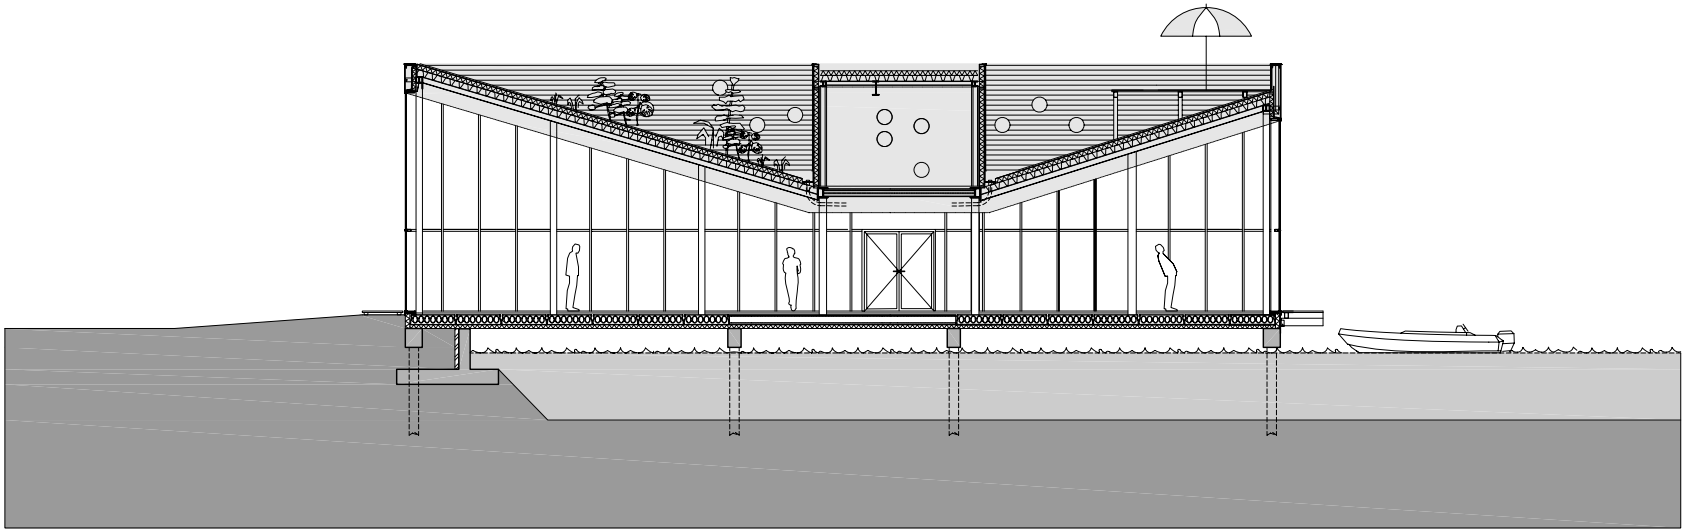


Doorsnede AA



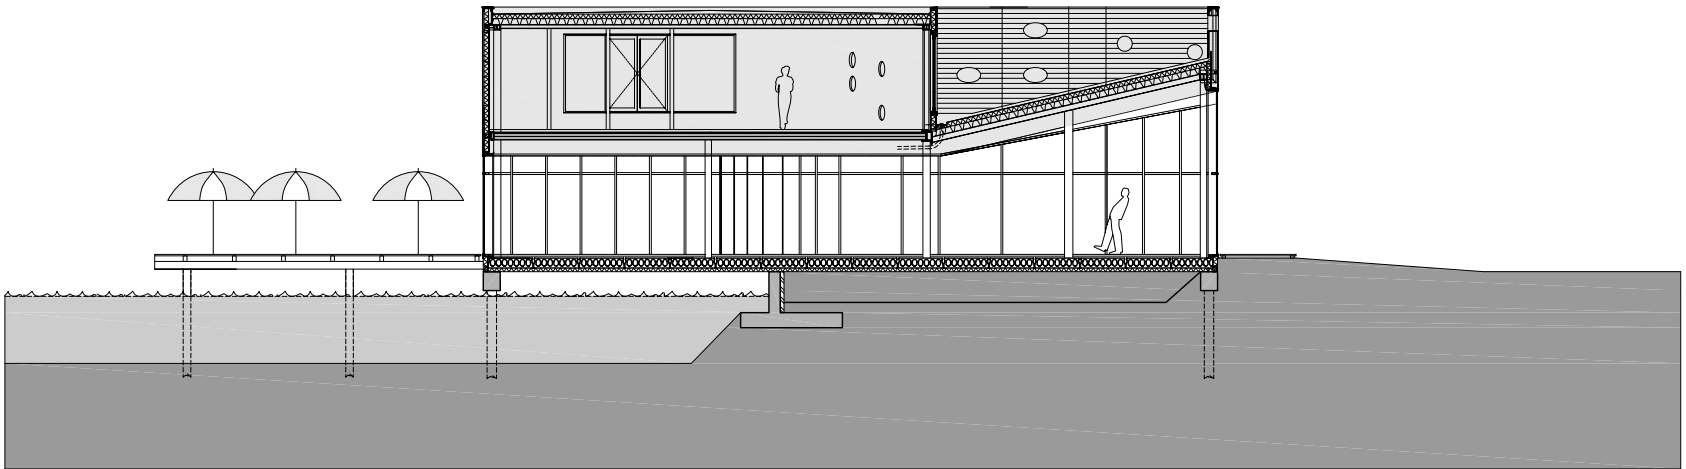


Doorsnede BB



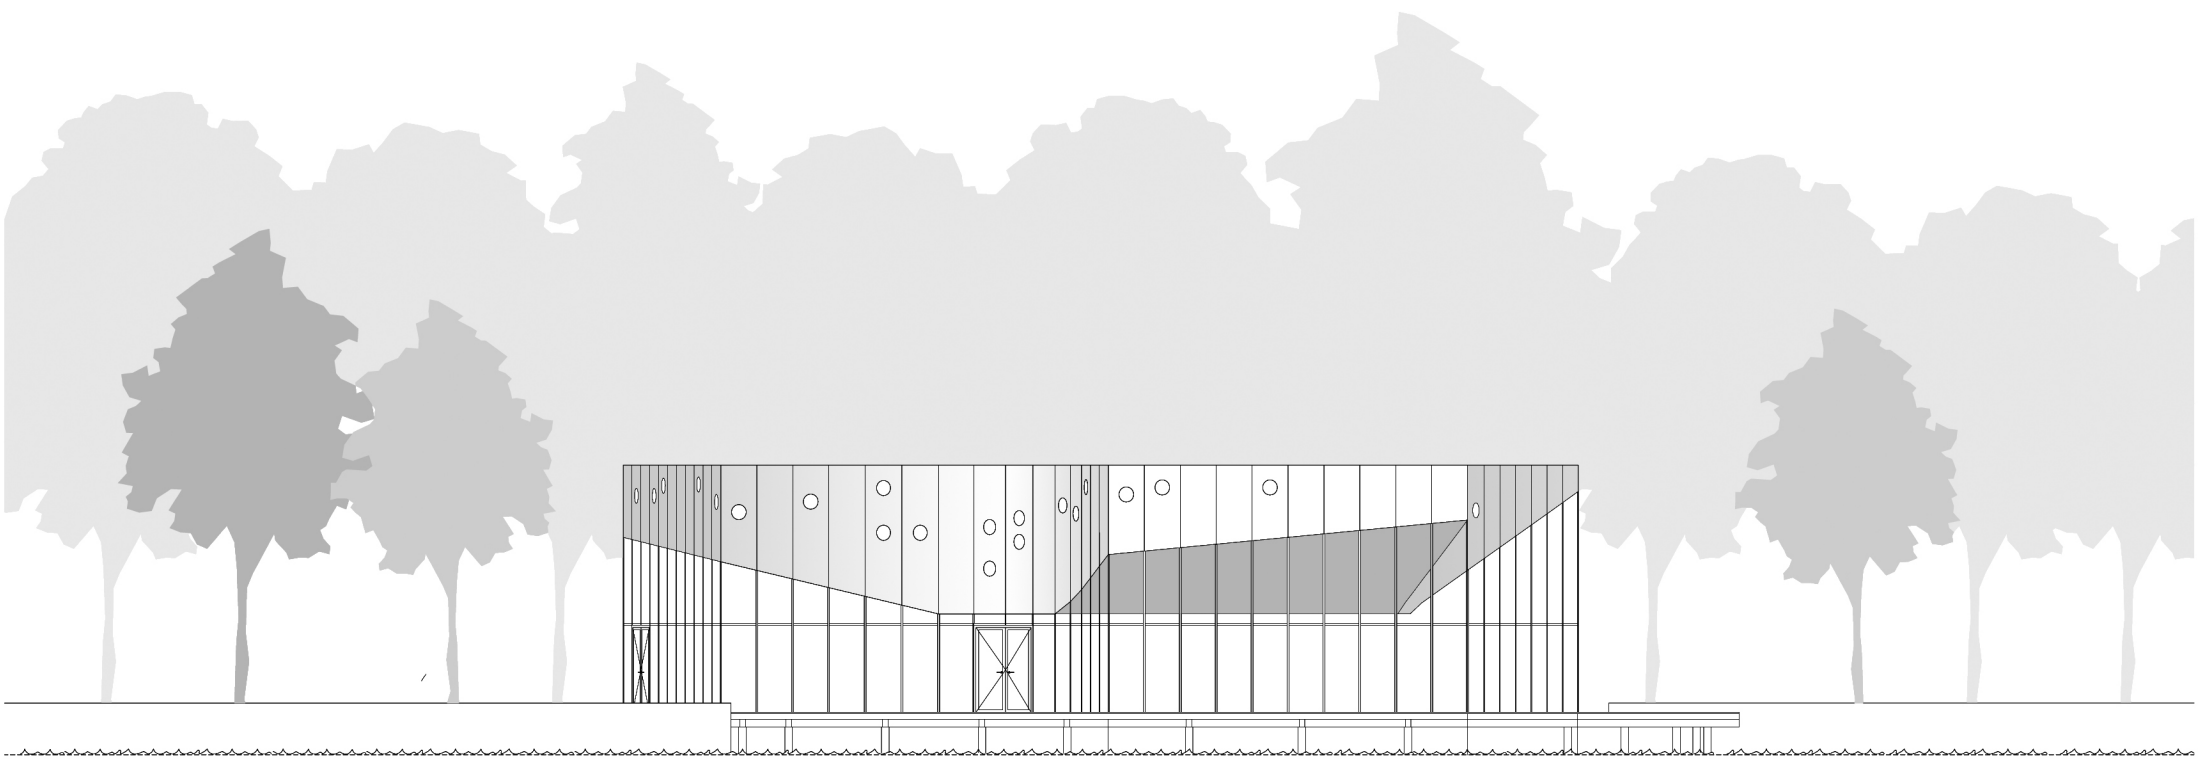


Aanzicht Noord



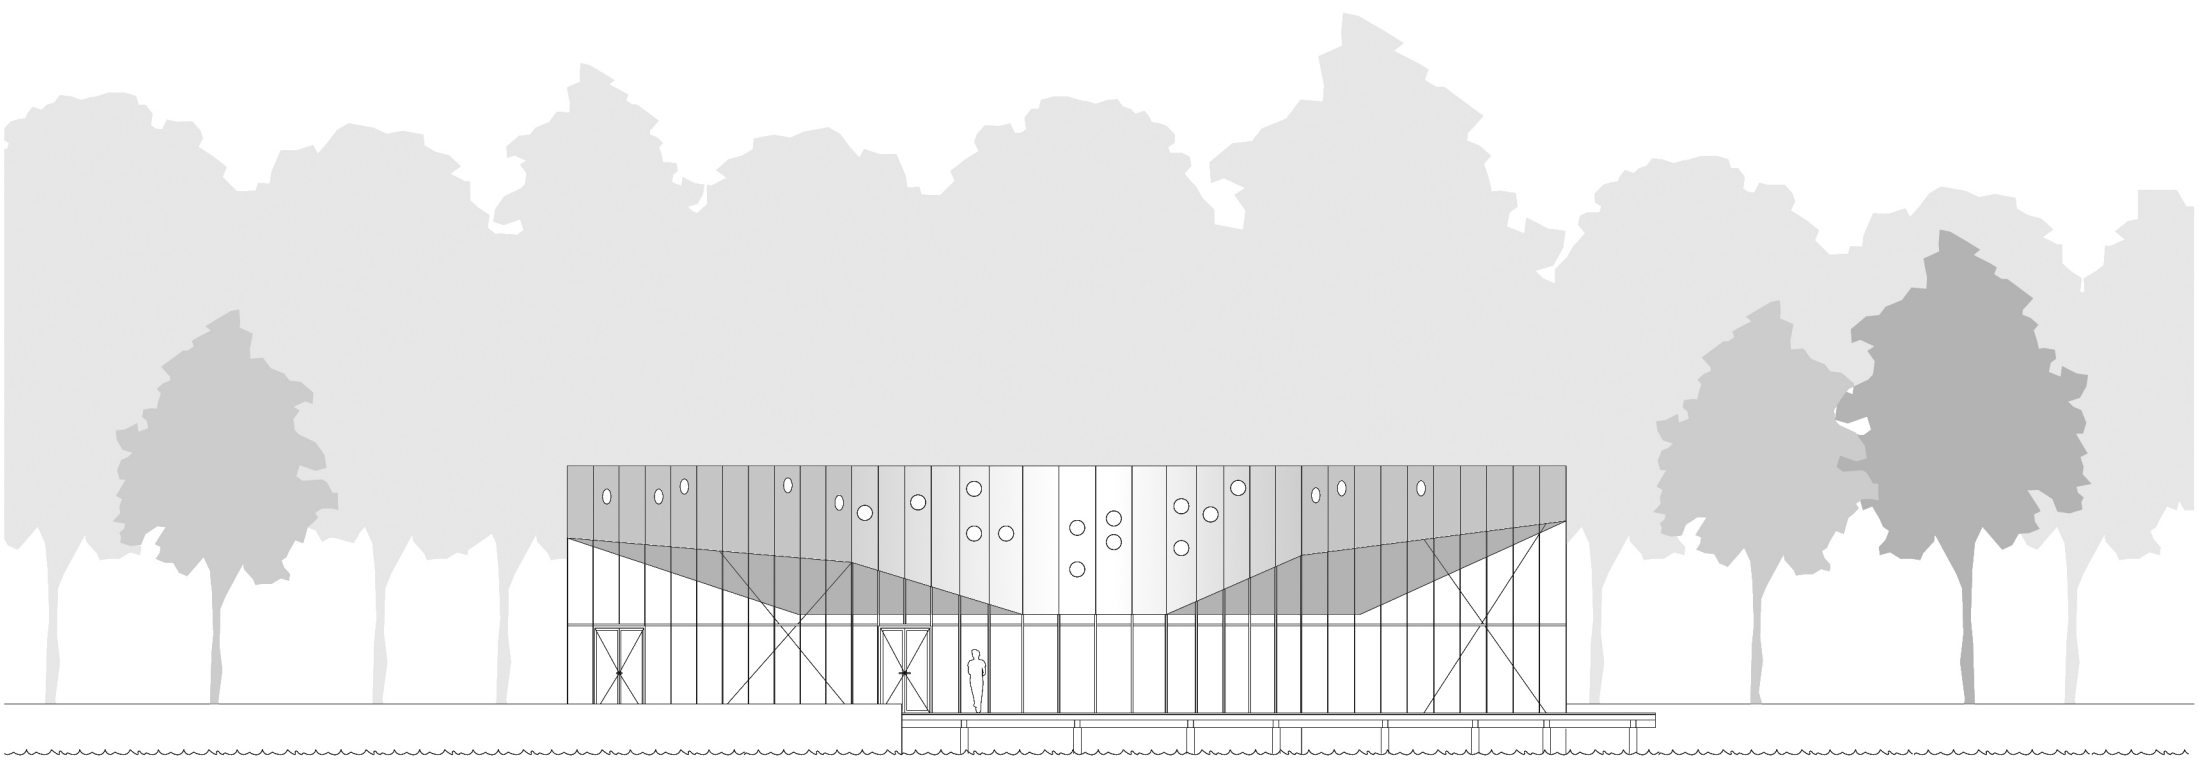


Aanzicht Noordoost



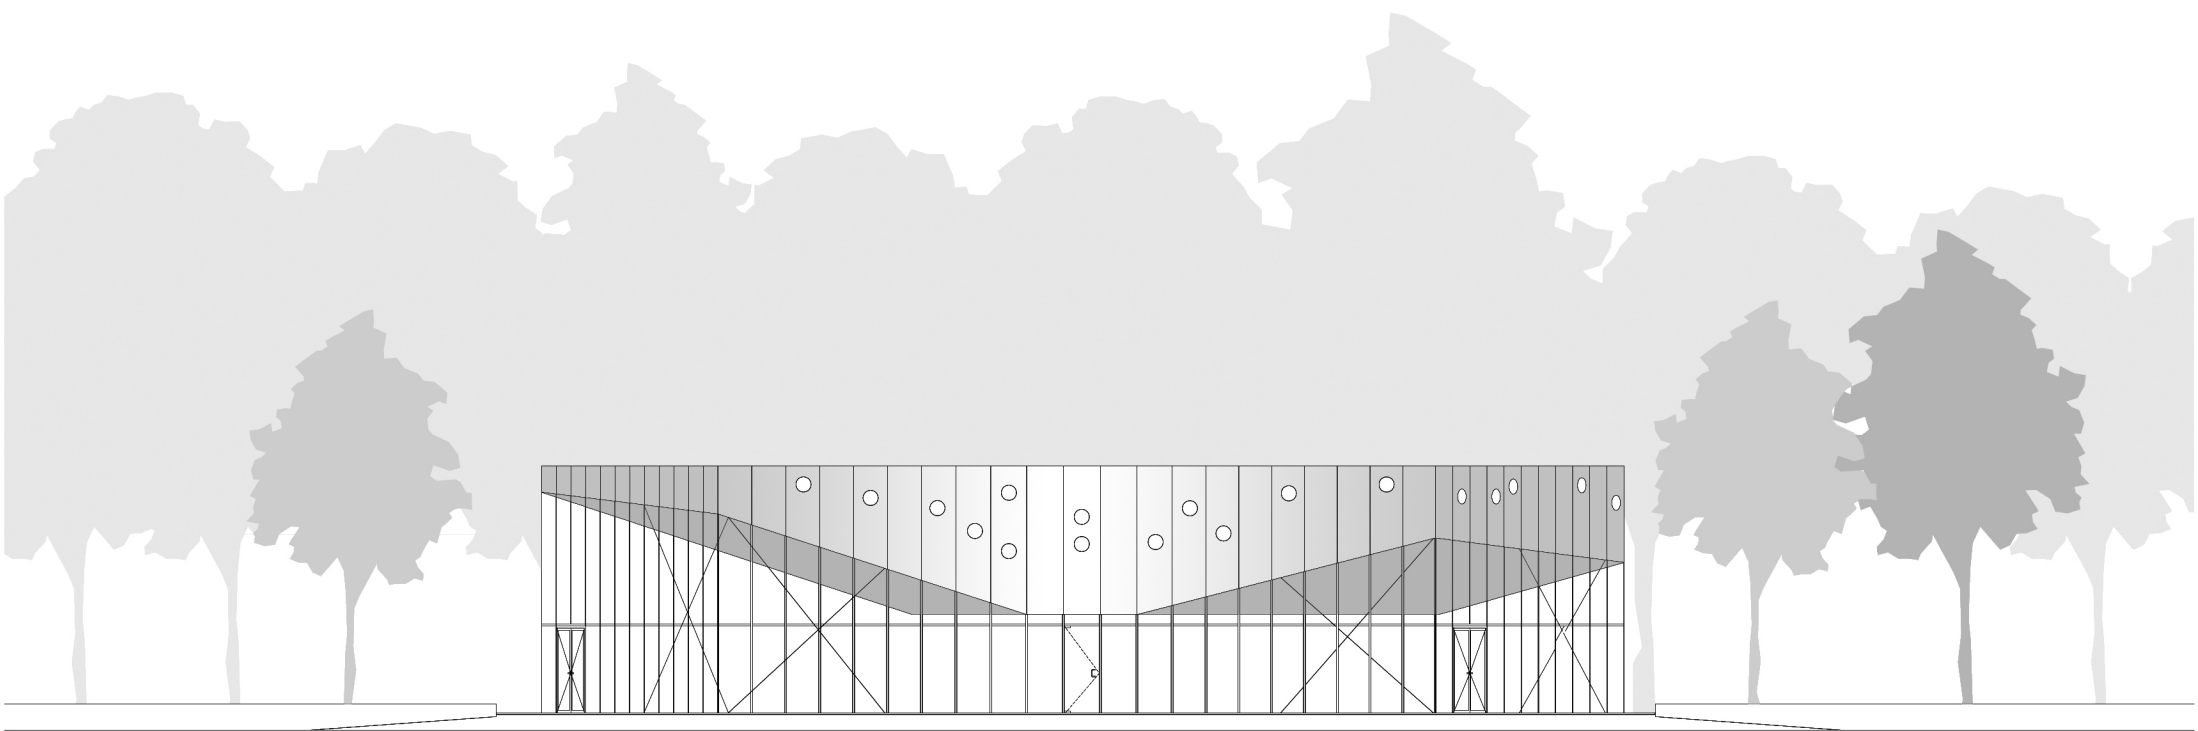

Aanzicht Zuid



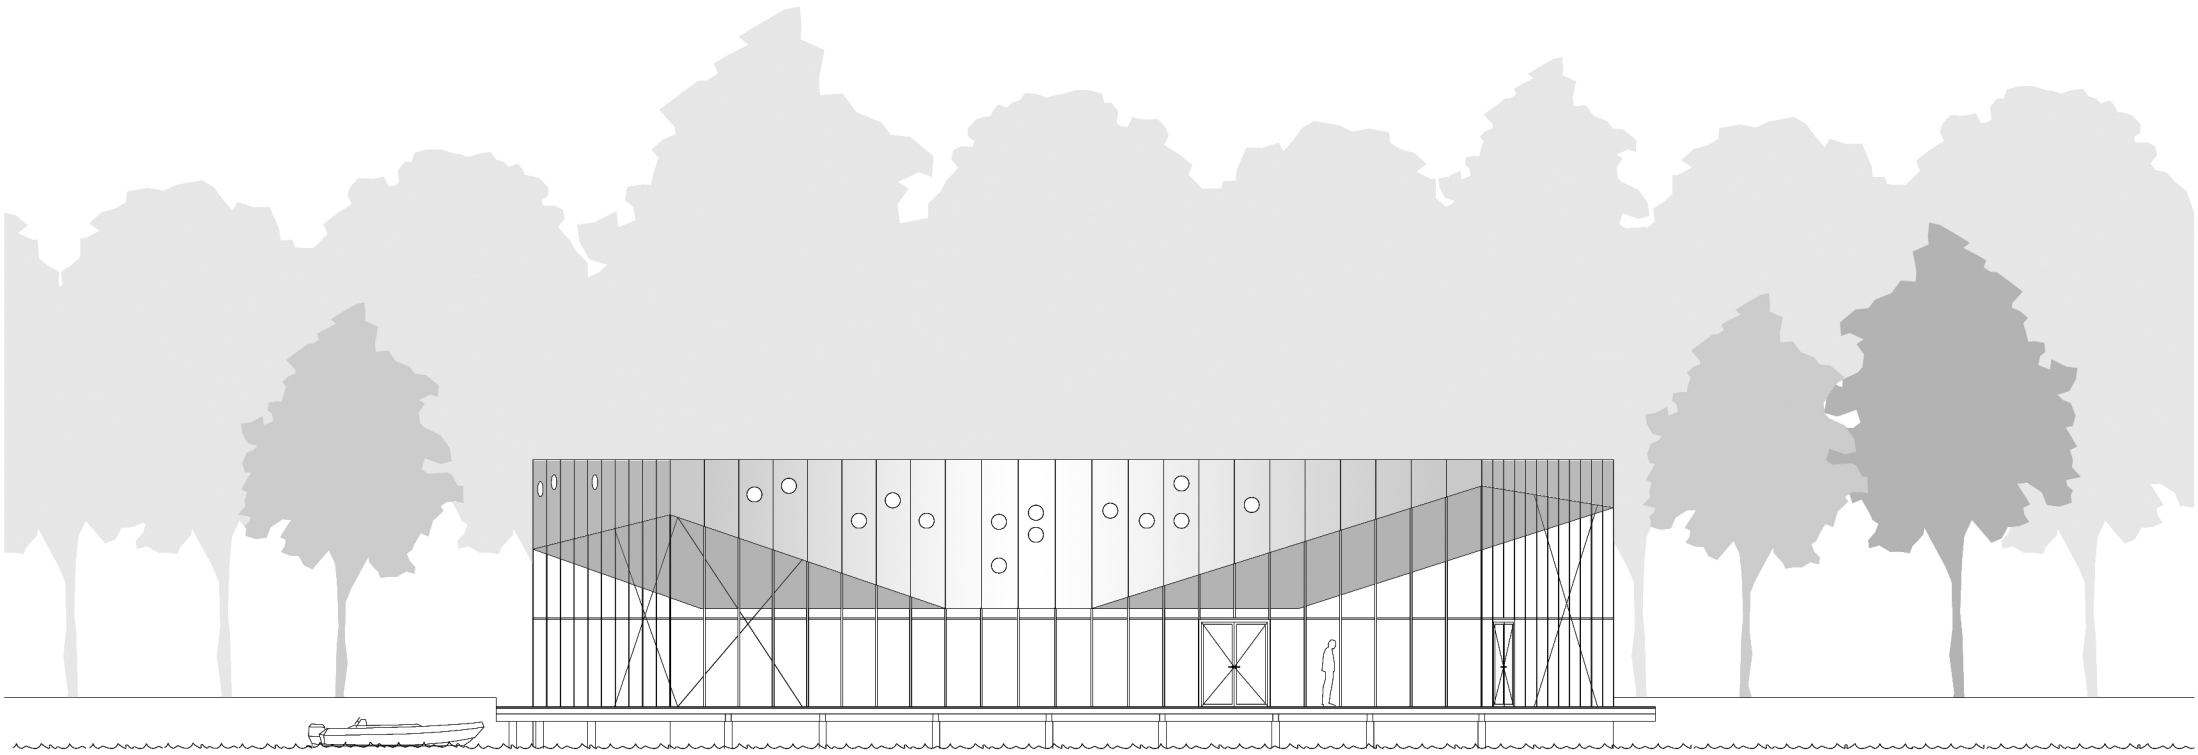

Aanzicht Noordwest



