


Situatie

1:2000

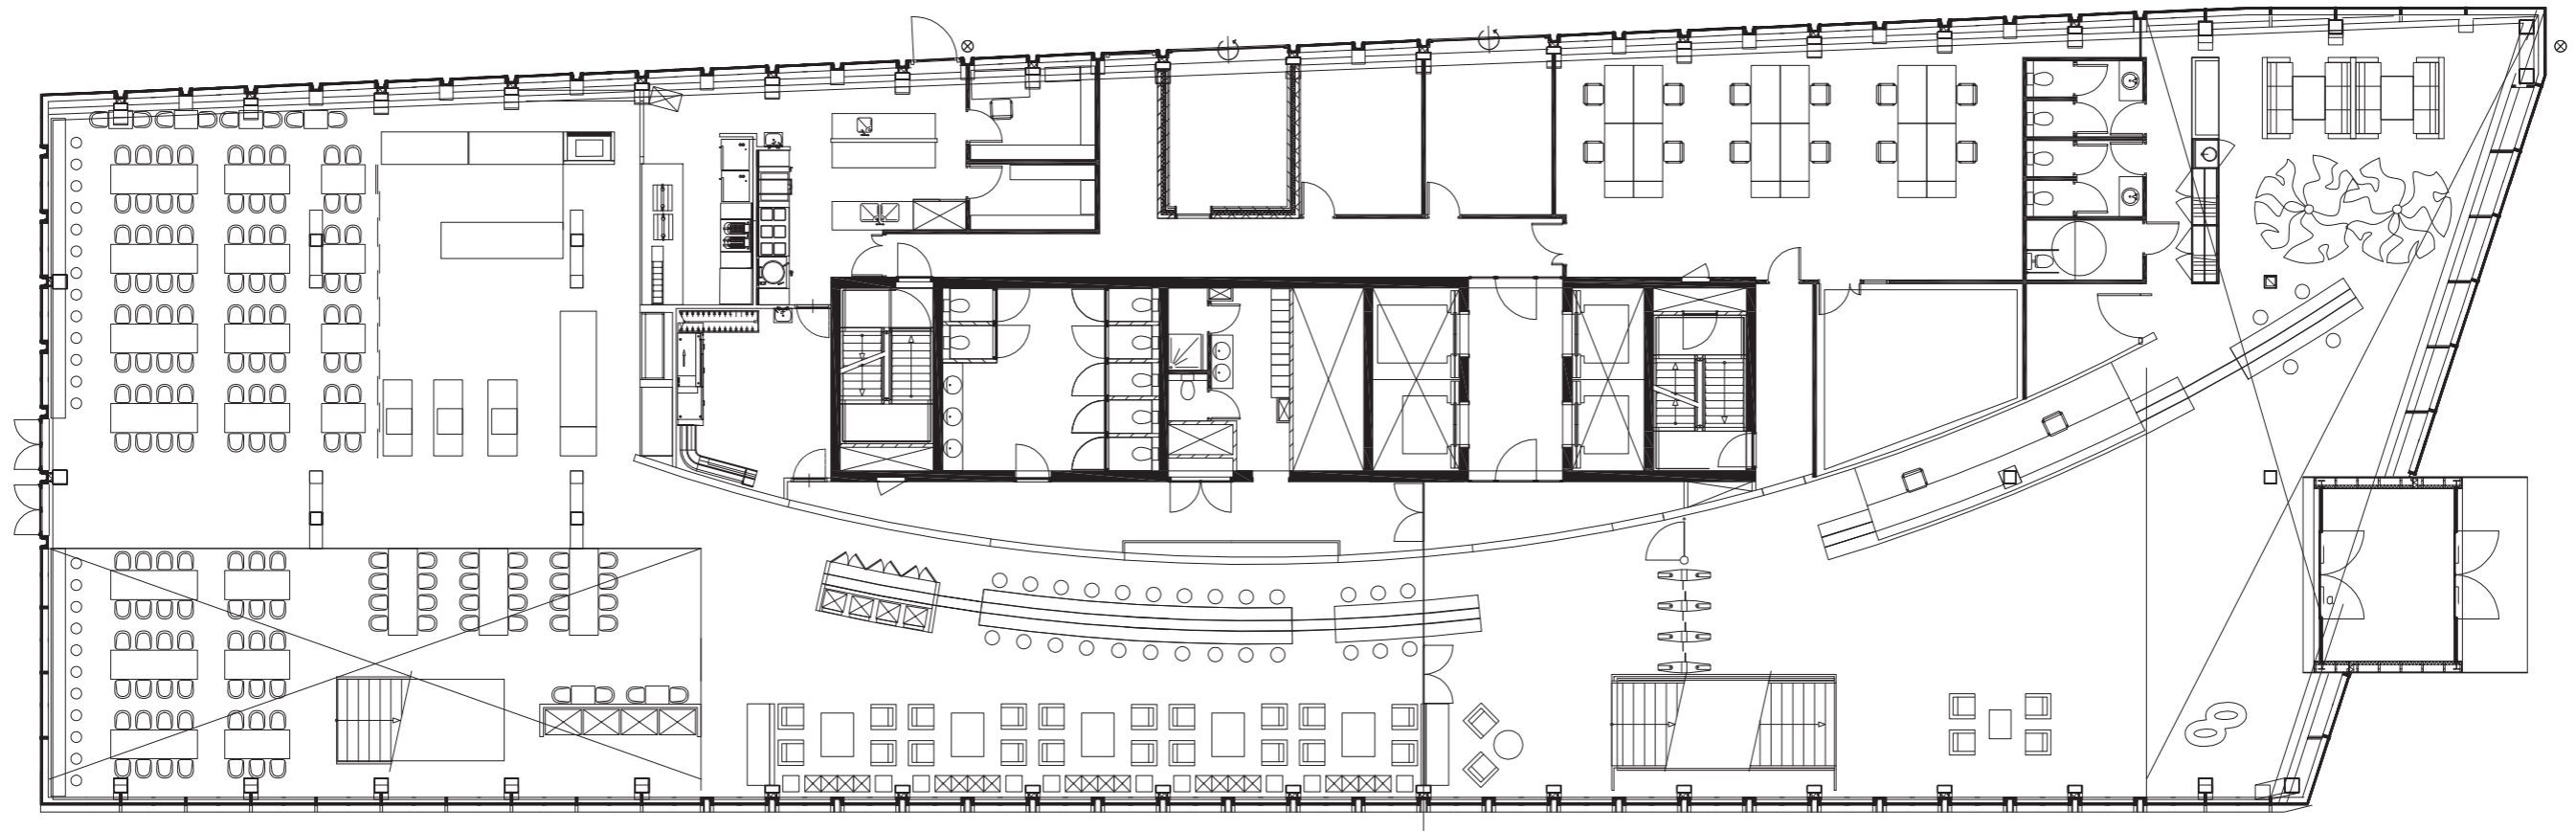

10m

Begane grond


1:200



10m

1e verdieping

1:200

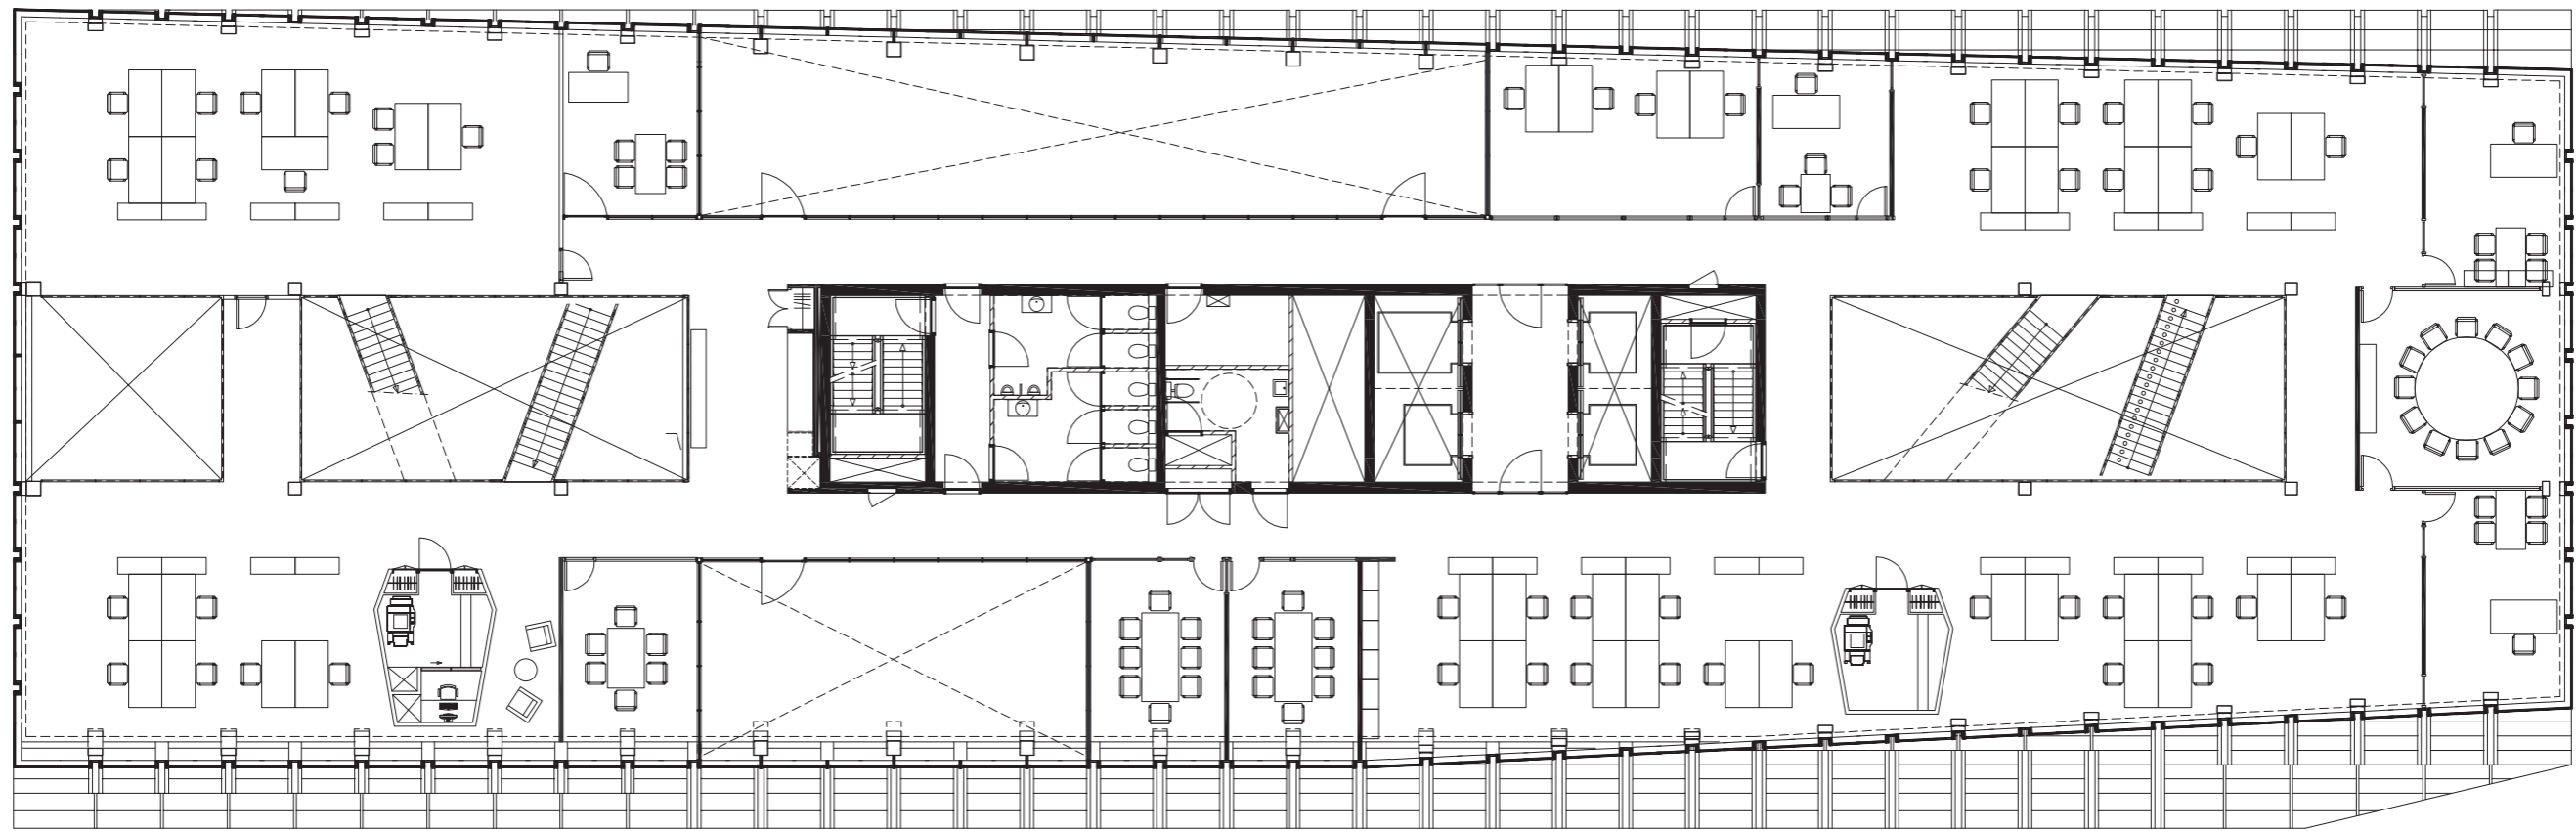

10m

8e verdieping

1:200



10m

9e verdieping

1:200

