




1:2000

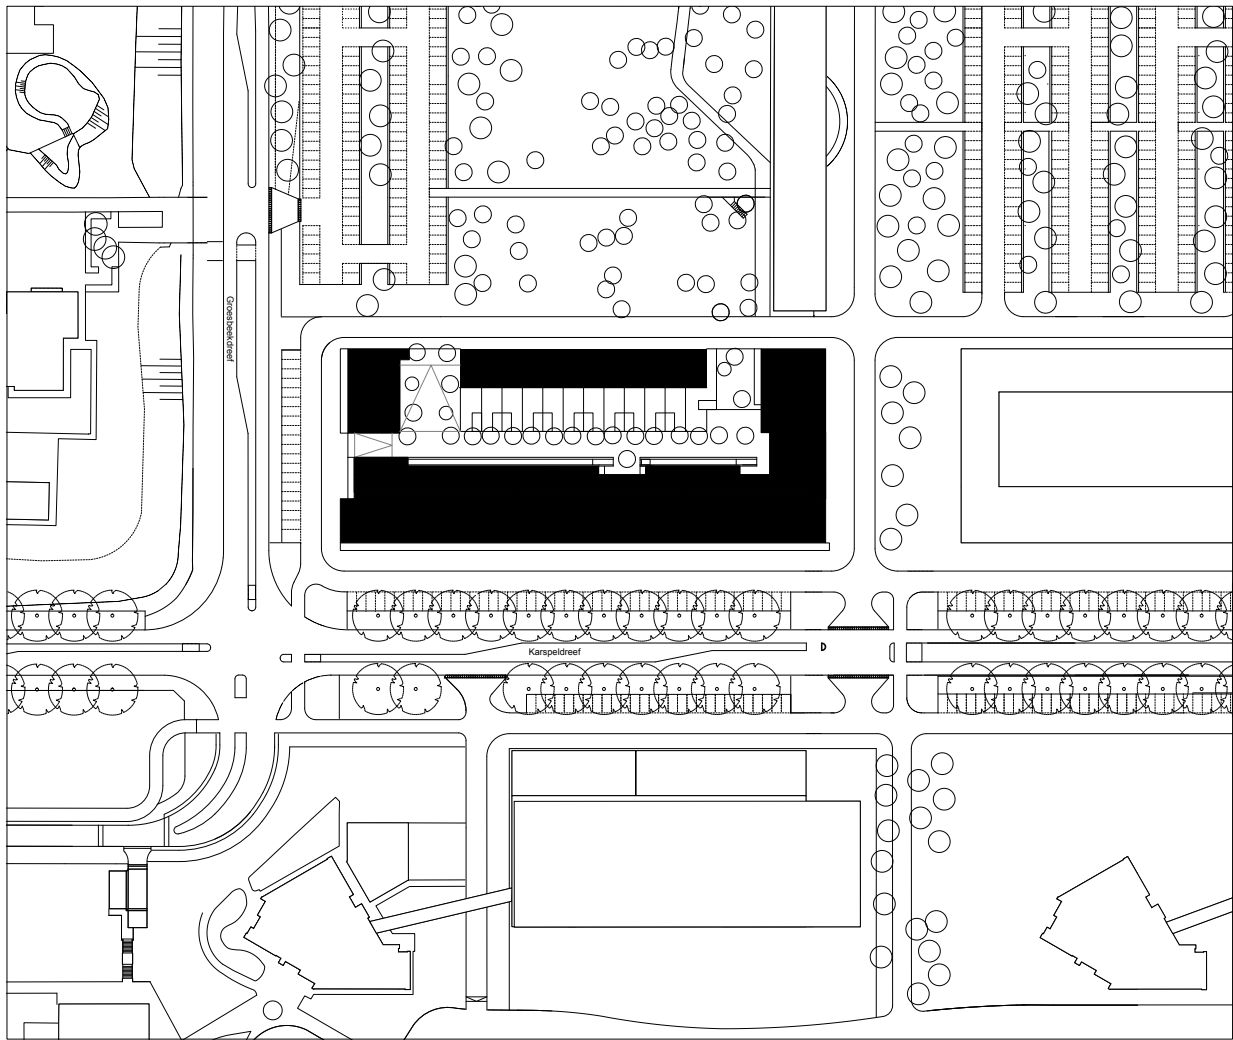

0 5 10 m

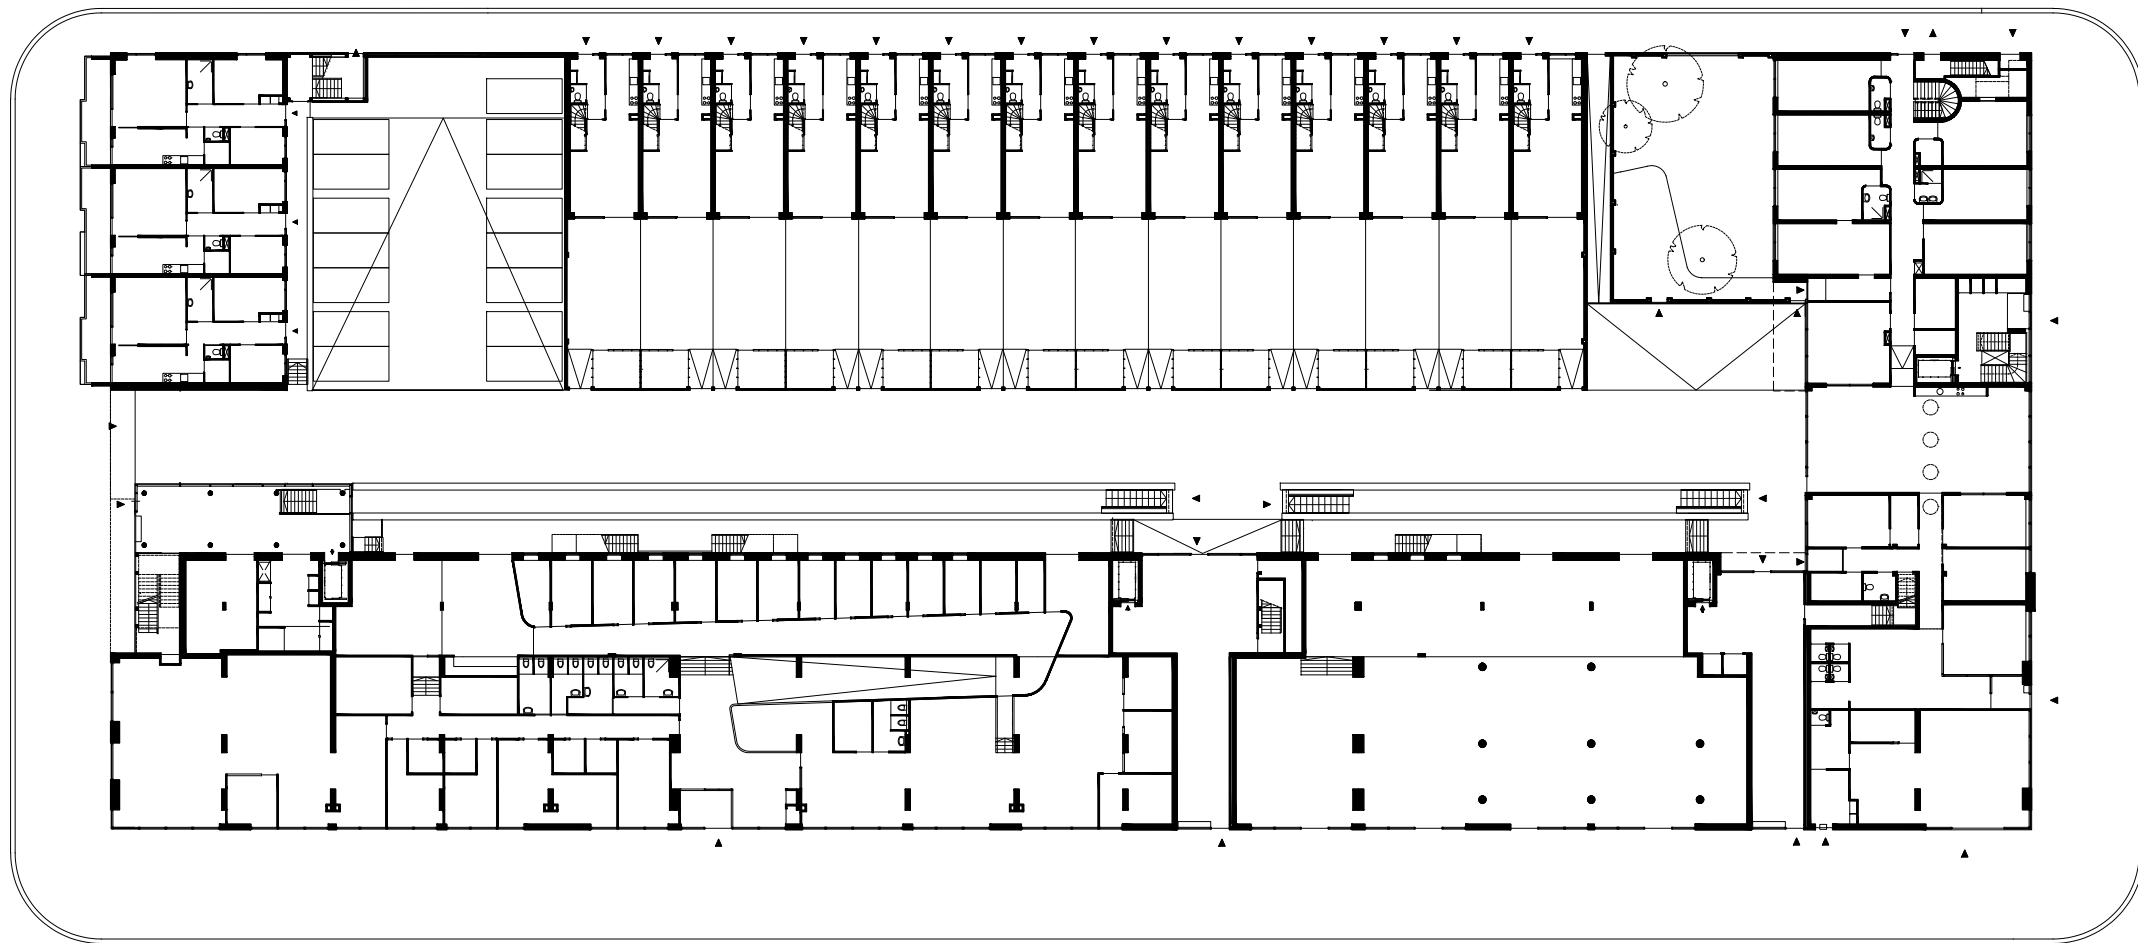


begane grond, 1:500

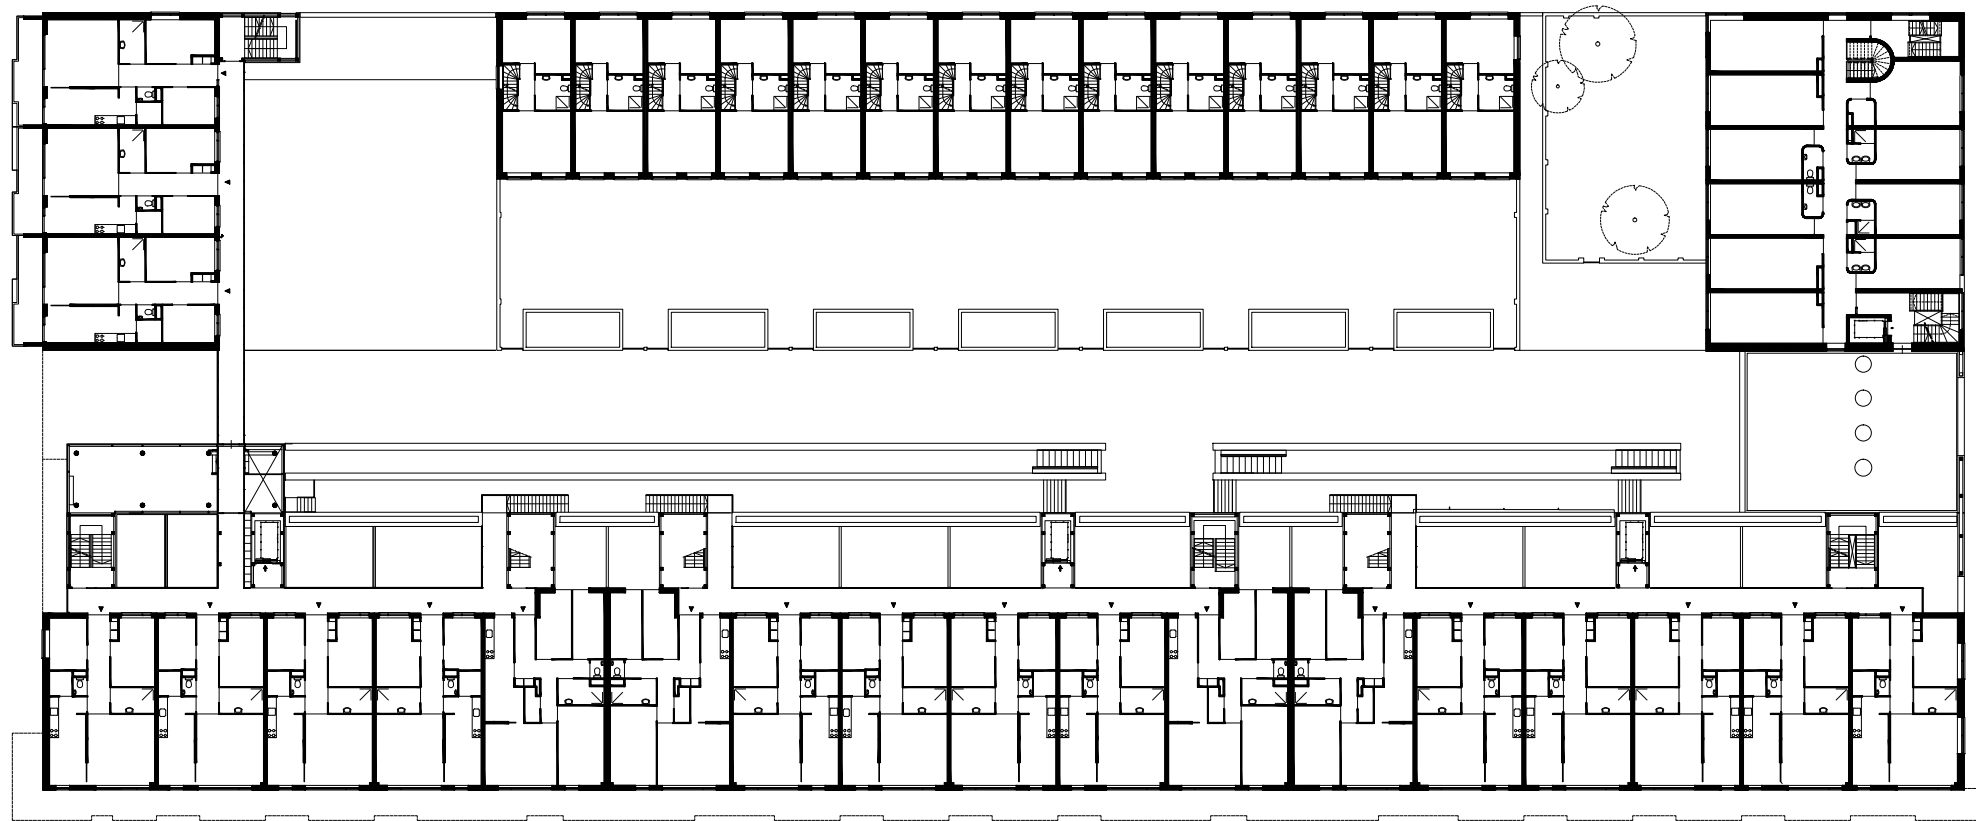

0 5 10 m



eerste verdieping, 1:500

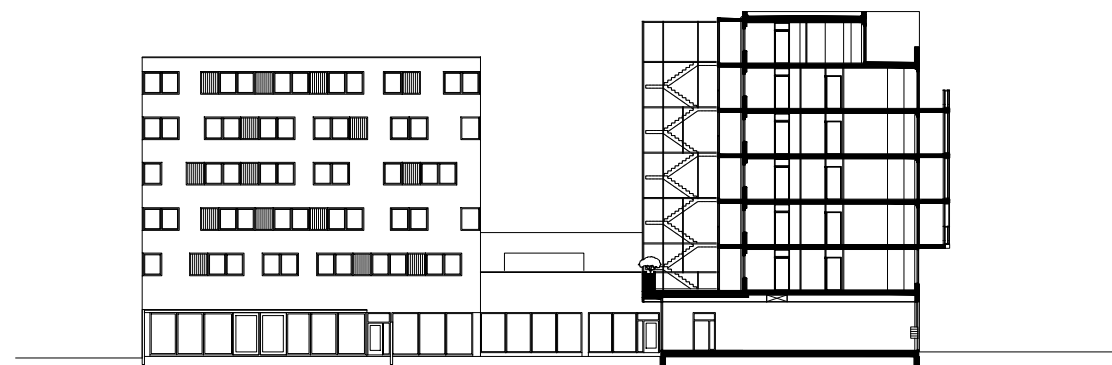

0 5 10m

achtergevel en
doorsnede oostblok, 1:500

