



langsdoorsnede 1:500

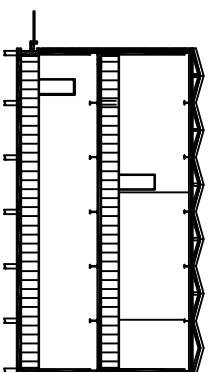


dwardsdoorsnede 1:500

# 150 kV station LIANDER Science Park


Willem Schutter

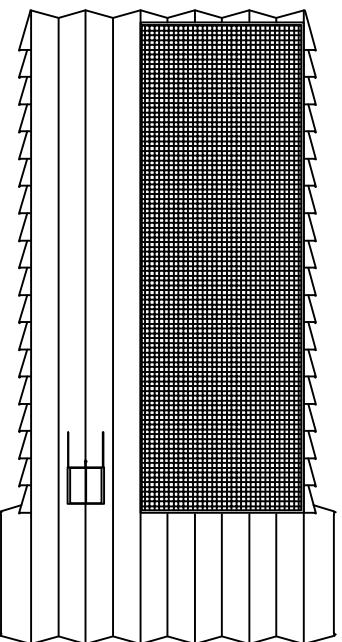

dakplattegrond 1:500

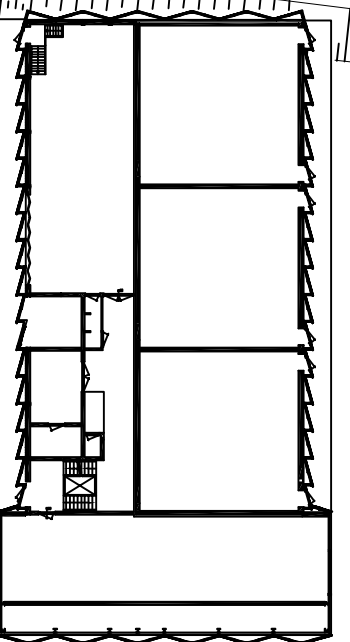

begane grond plattegrond 1:500

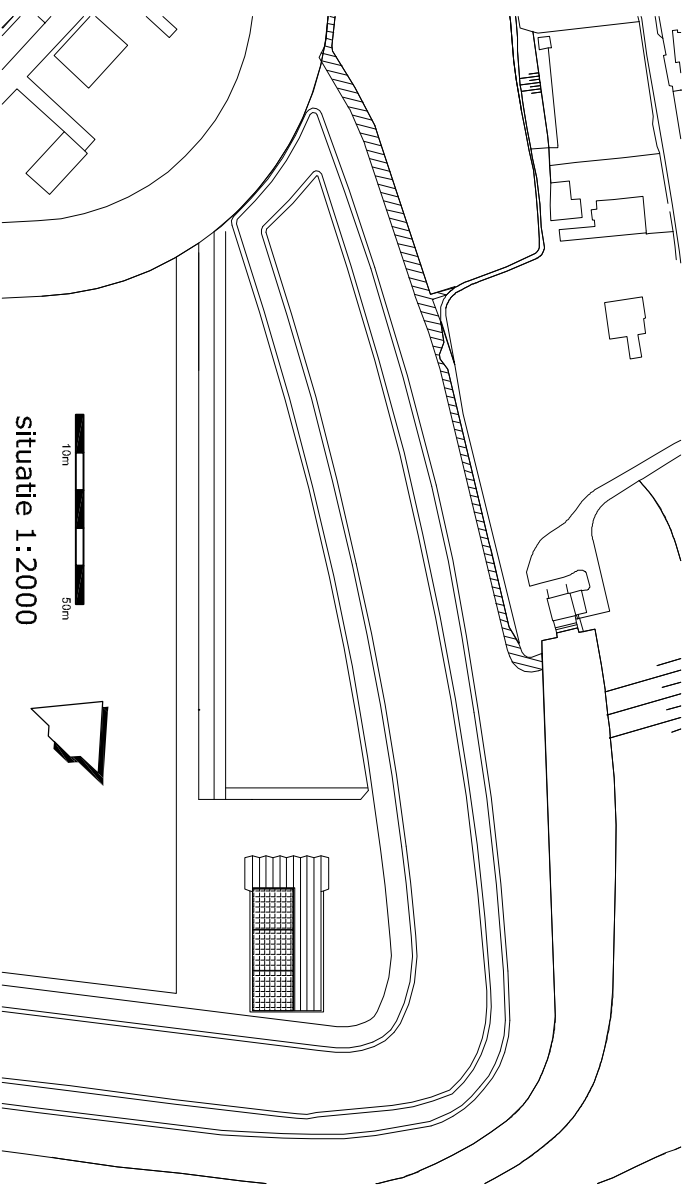


situatie 1:2000

Architectenbureau Schutter-ETH B.V.  
ir. W. Schutter, architect bna  
Iordensstraat 62 2012 HE HAARLEM  
website: [www.willemschutter.nl](http://www.willemschutter.nl)

150 kV station  
LIANDER  
Science Park

Willem Schutter

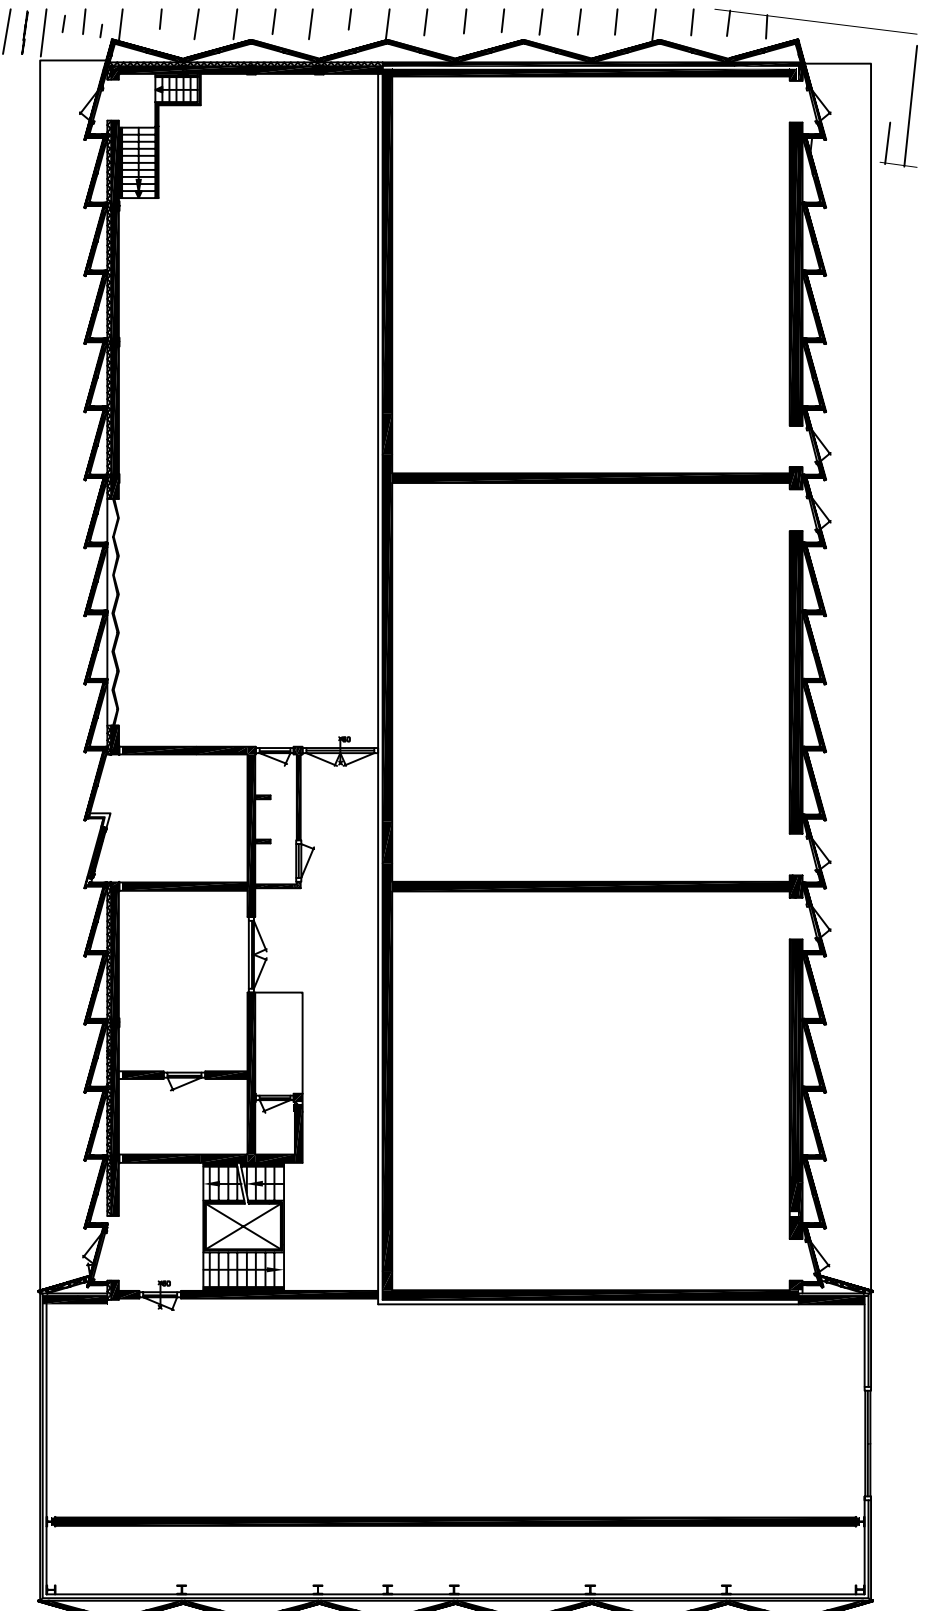


plattegrond begane grond 1:200

Architectenbureau  
Schutter-ETH B.V.  
ir. W. Schutter,  
architect bna  
Iordensstraat 62  
2012 HE HAARLEM  
[www.willemschutter.nl](http://www.willemschutter.nl)

**150 kV station  
LIANDER  
Science Park**

**Willem Schutter**

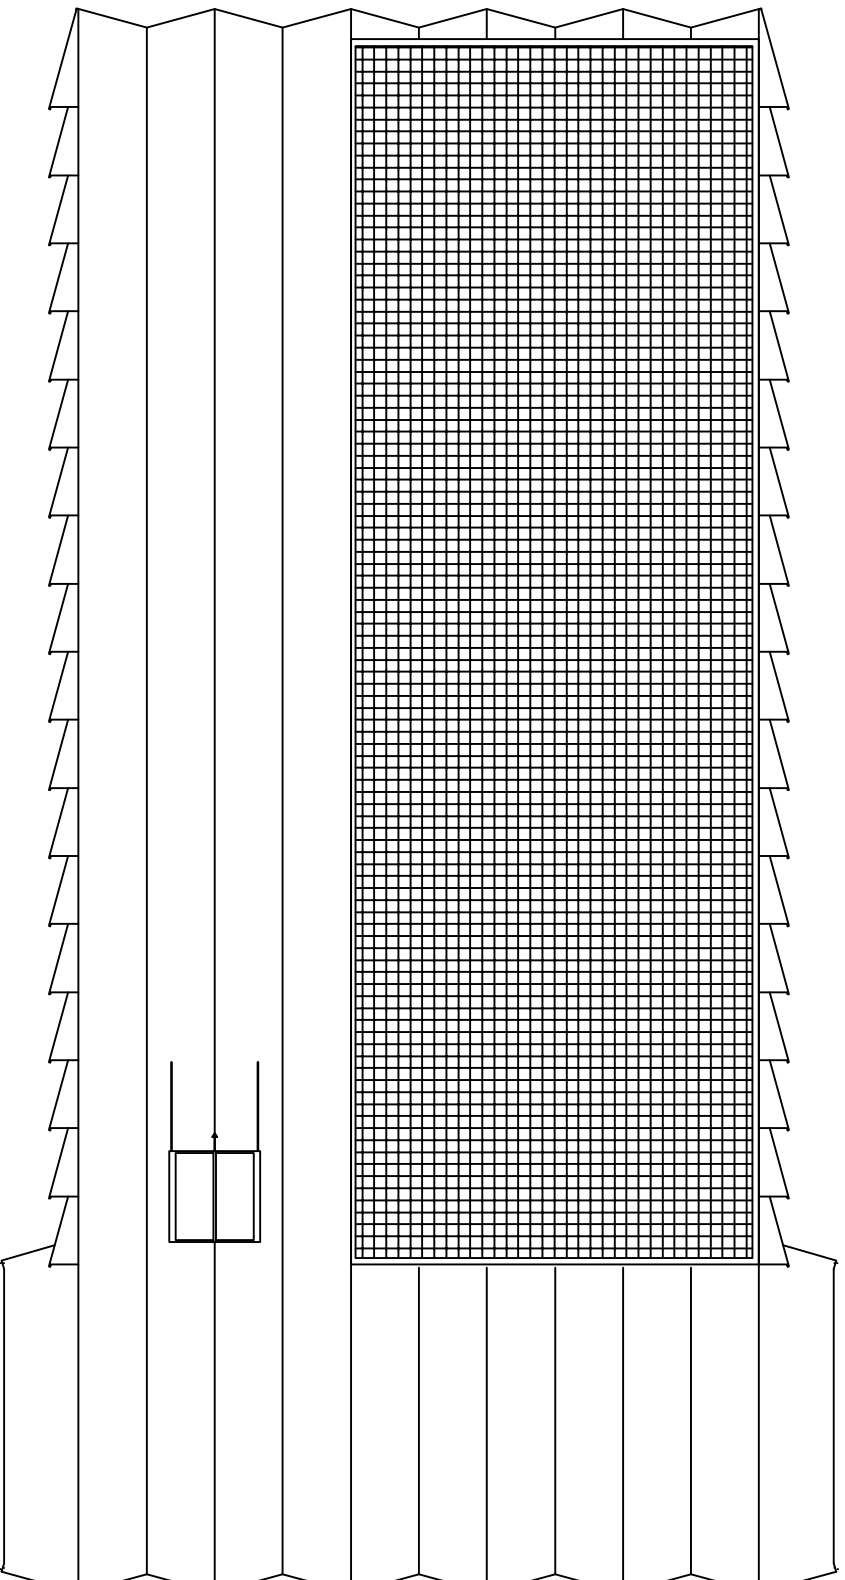

dakplatteground 1:200

Architectenbureau  
Schutter-ETH B.V.,  
ir. W. Schutter,  
architect bna  
Iordensstraat 62  
2012 HE HAARLEM  
[www.willemschutter.nl](http://www.willemschutter.nl)