



44	34	32	16	14
42	30	28		12
40	26	24		10
38	22	20		8
	36	18		6

DIFFERENTIATIE SCHEMA

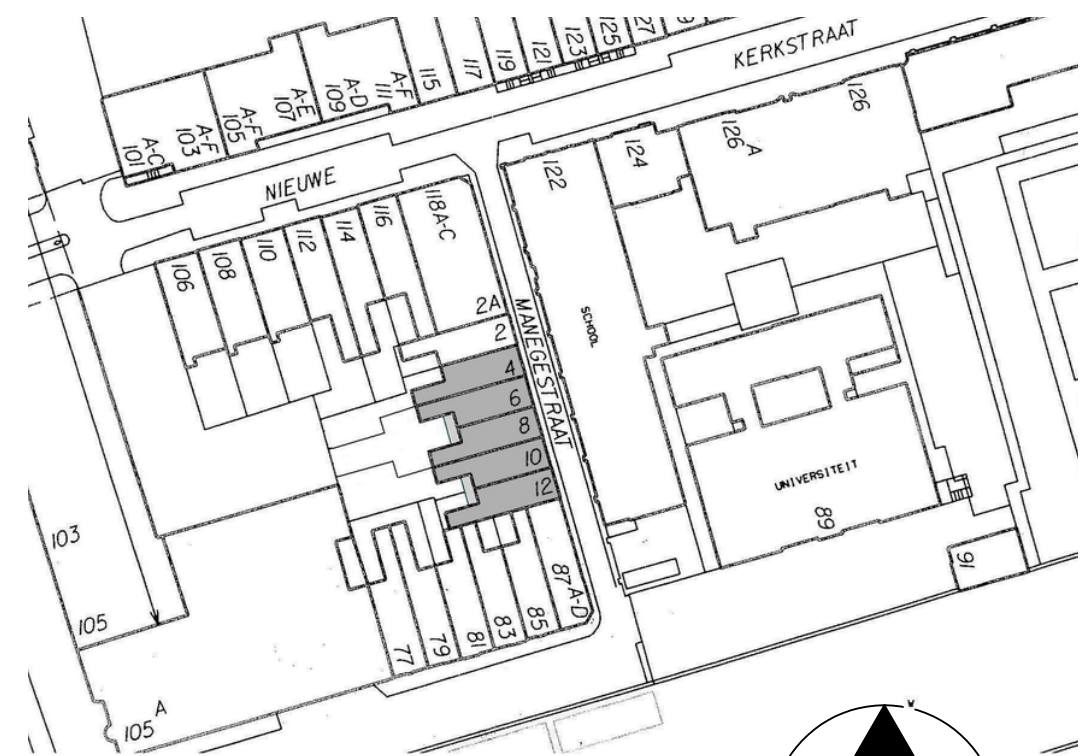

situatie
 schaal 1: 1000

SITUATIE SCHAAL 1:1000

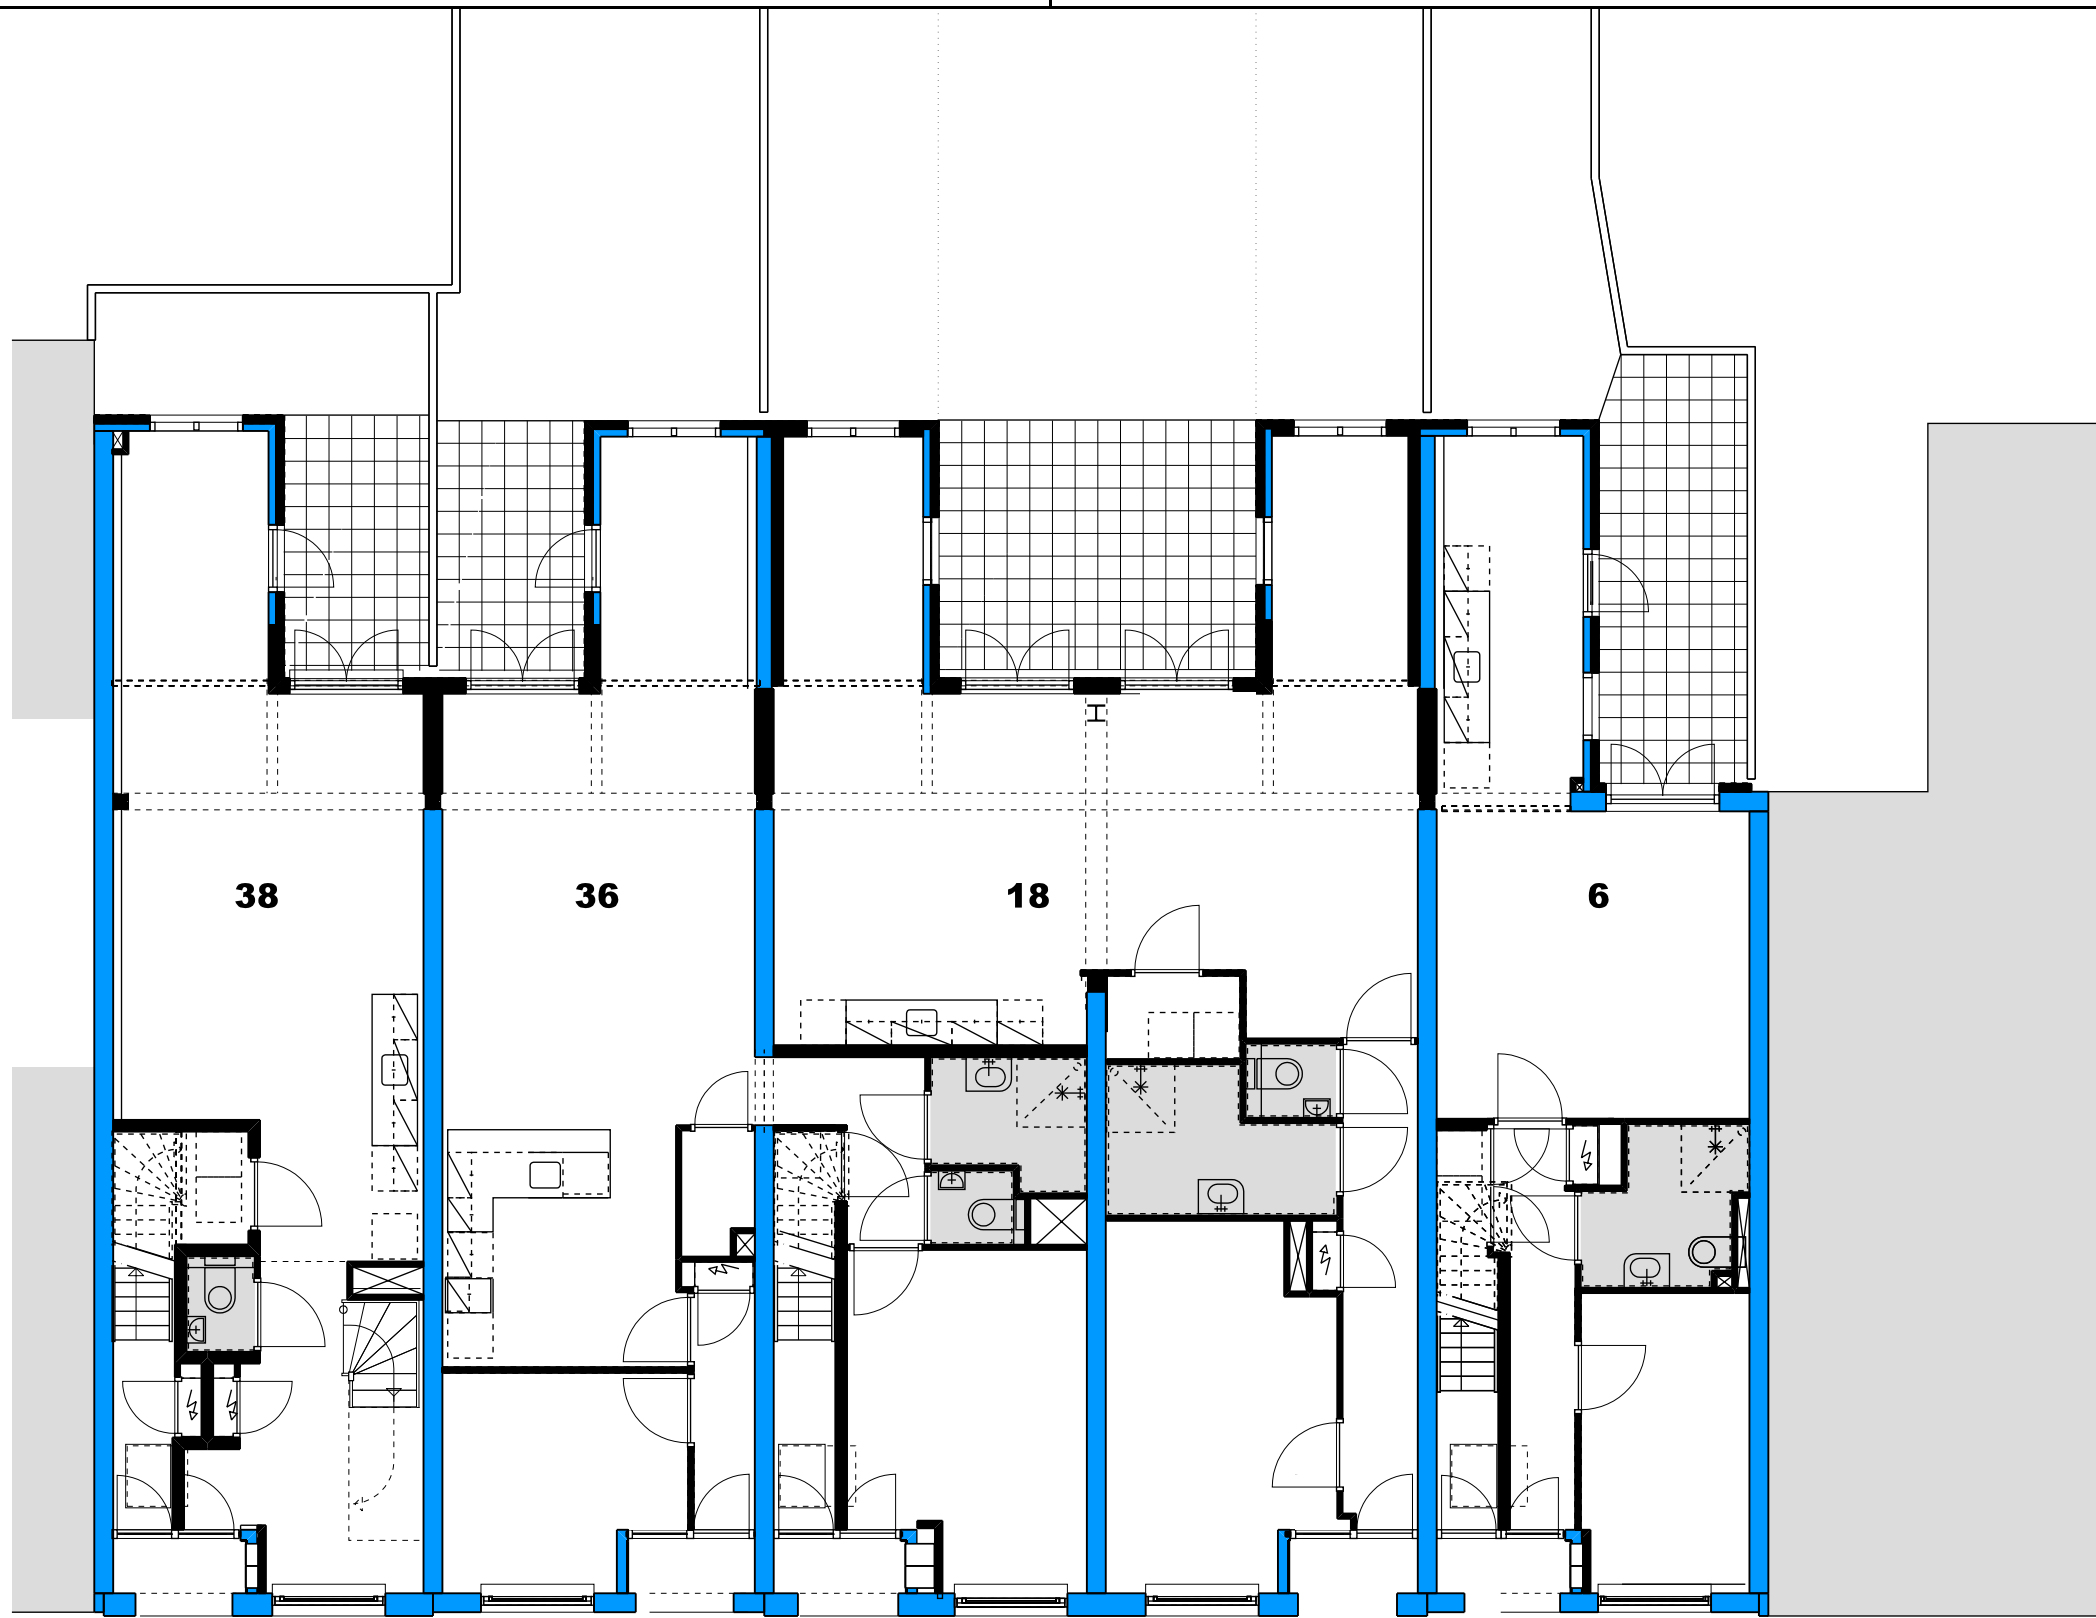


44	34	32	16	14
42	30	28		12
40	26			10
38	22	20		8
	36			6

BEGANE GROND

0 2.5 5 m



DIFFERENTIATIE SCHEMA

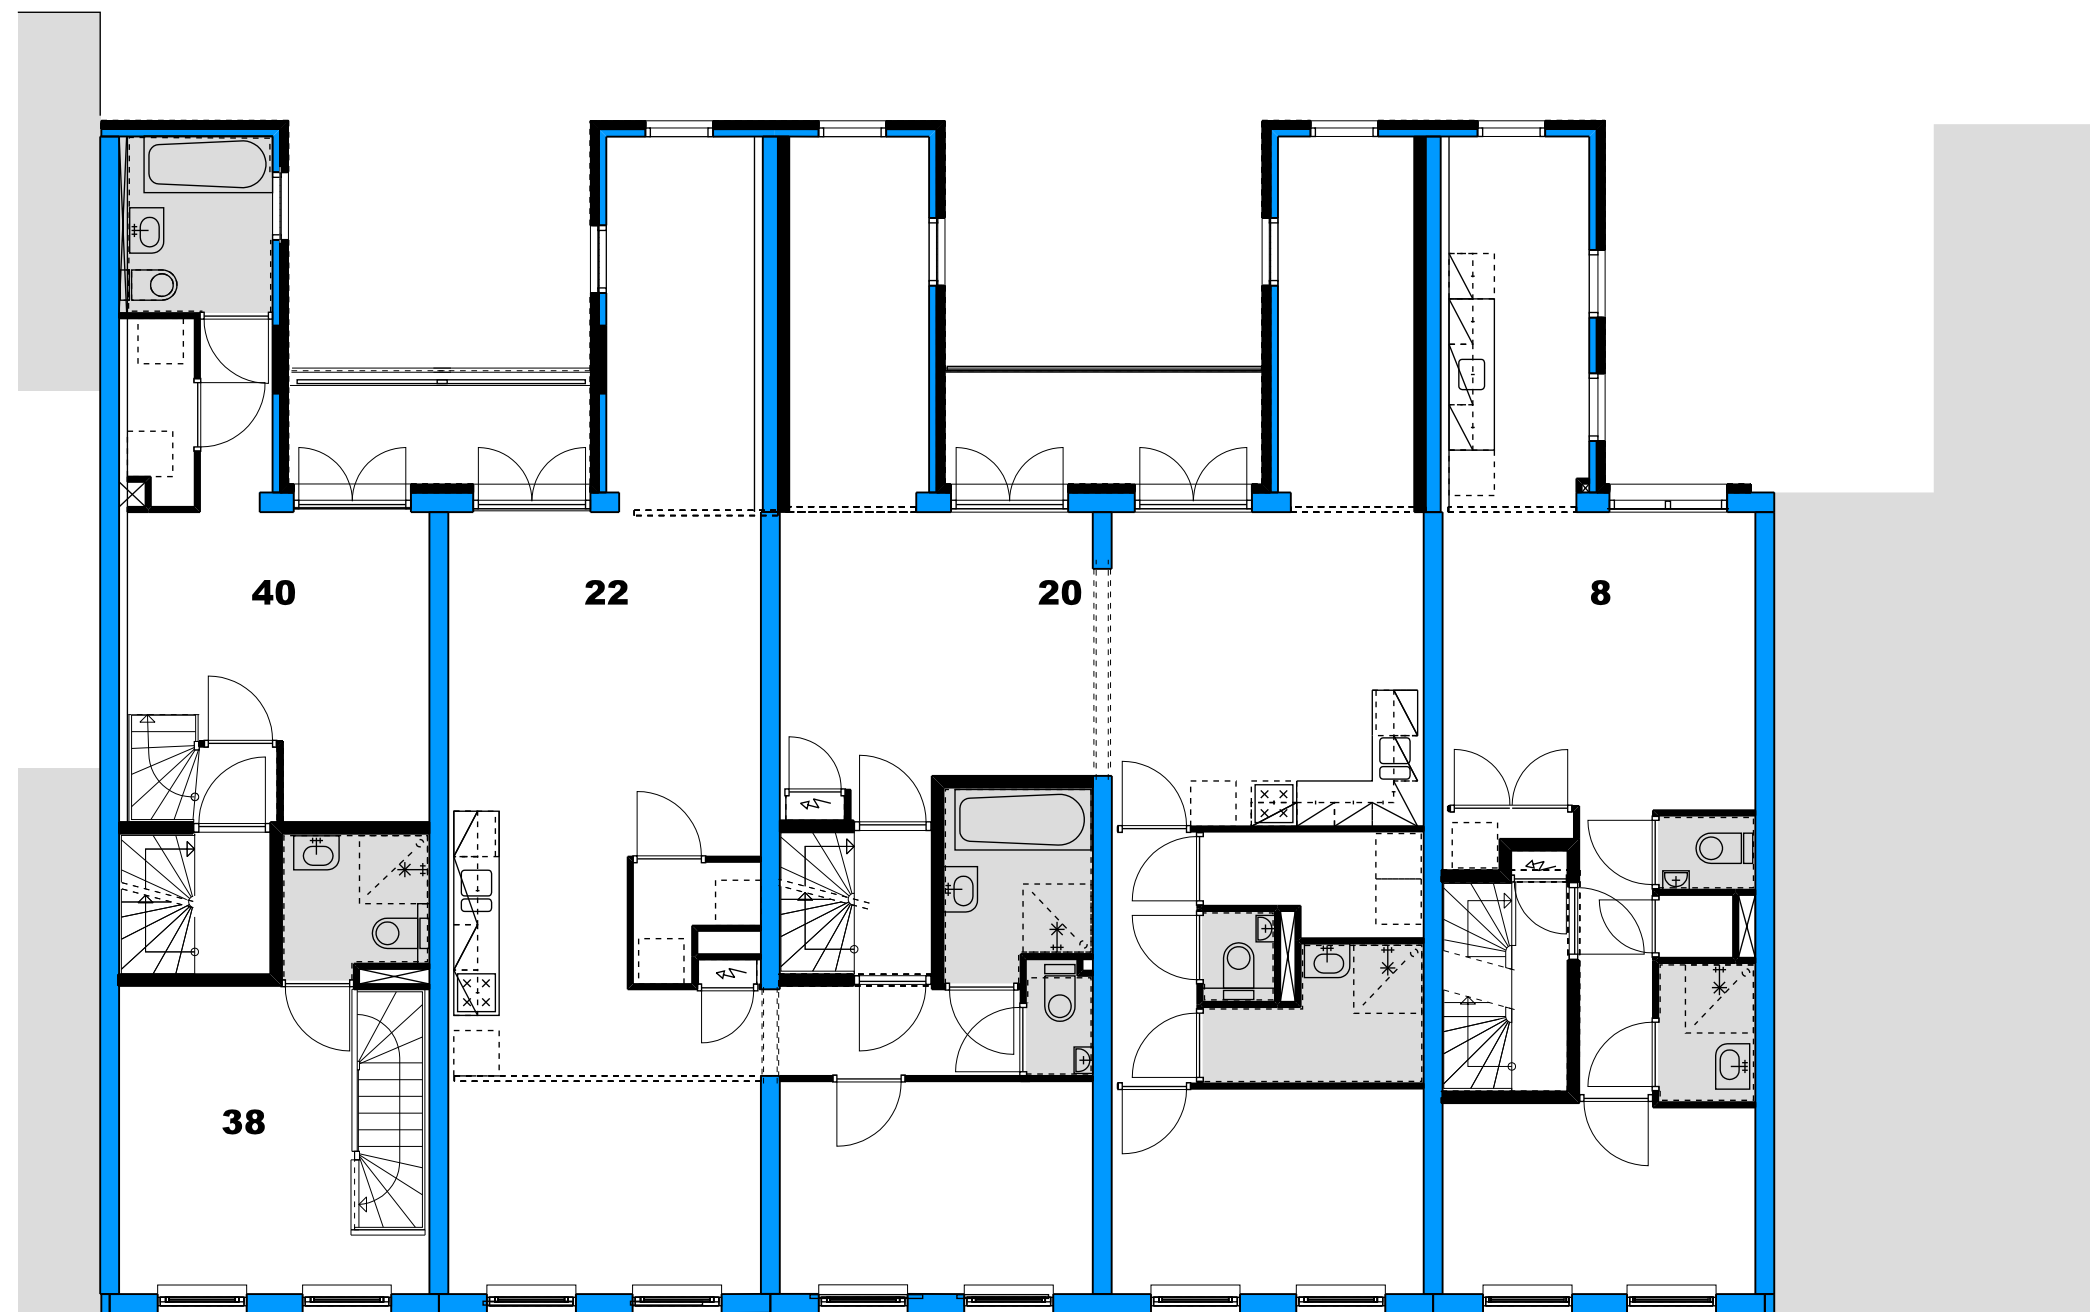


44	34	32	16	14	
42	30			28	12
40	26			24	10
38	22			20	8
	36			18	6

1E VERDIEPING

0 2.5 5 m



DIFFERENTIATIE SCHEMA

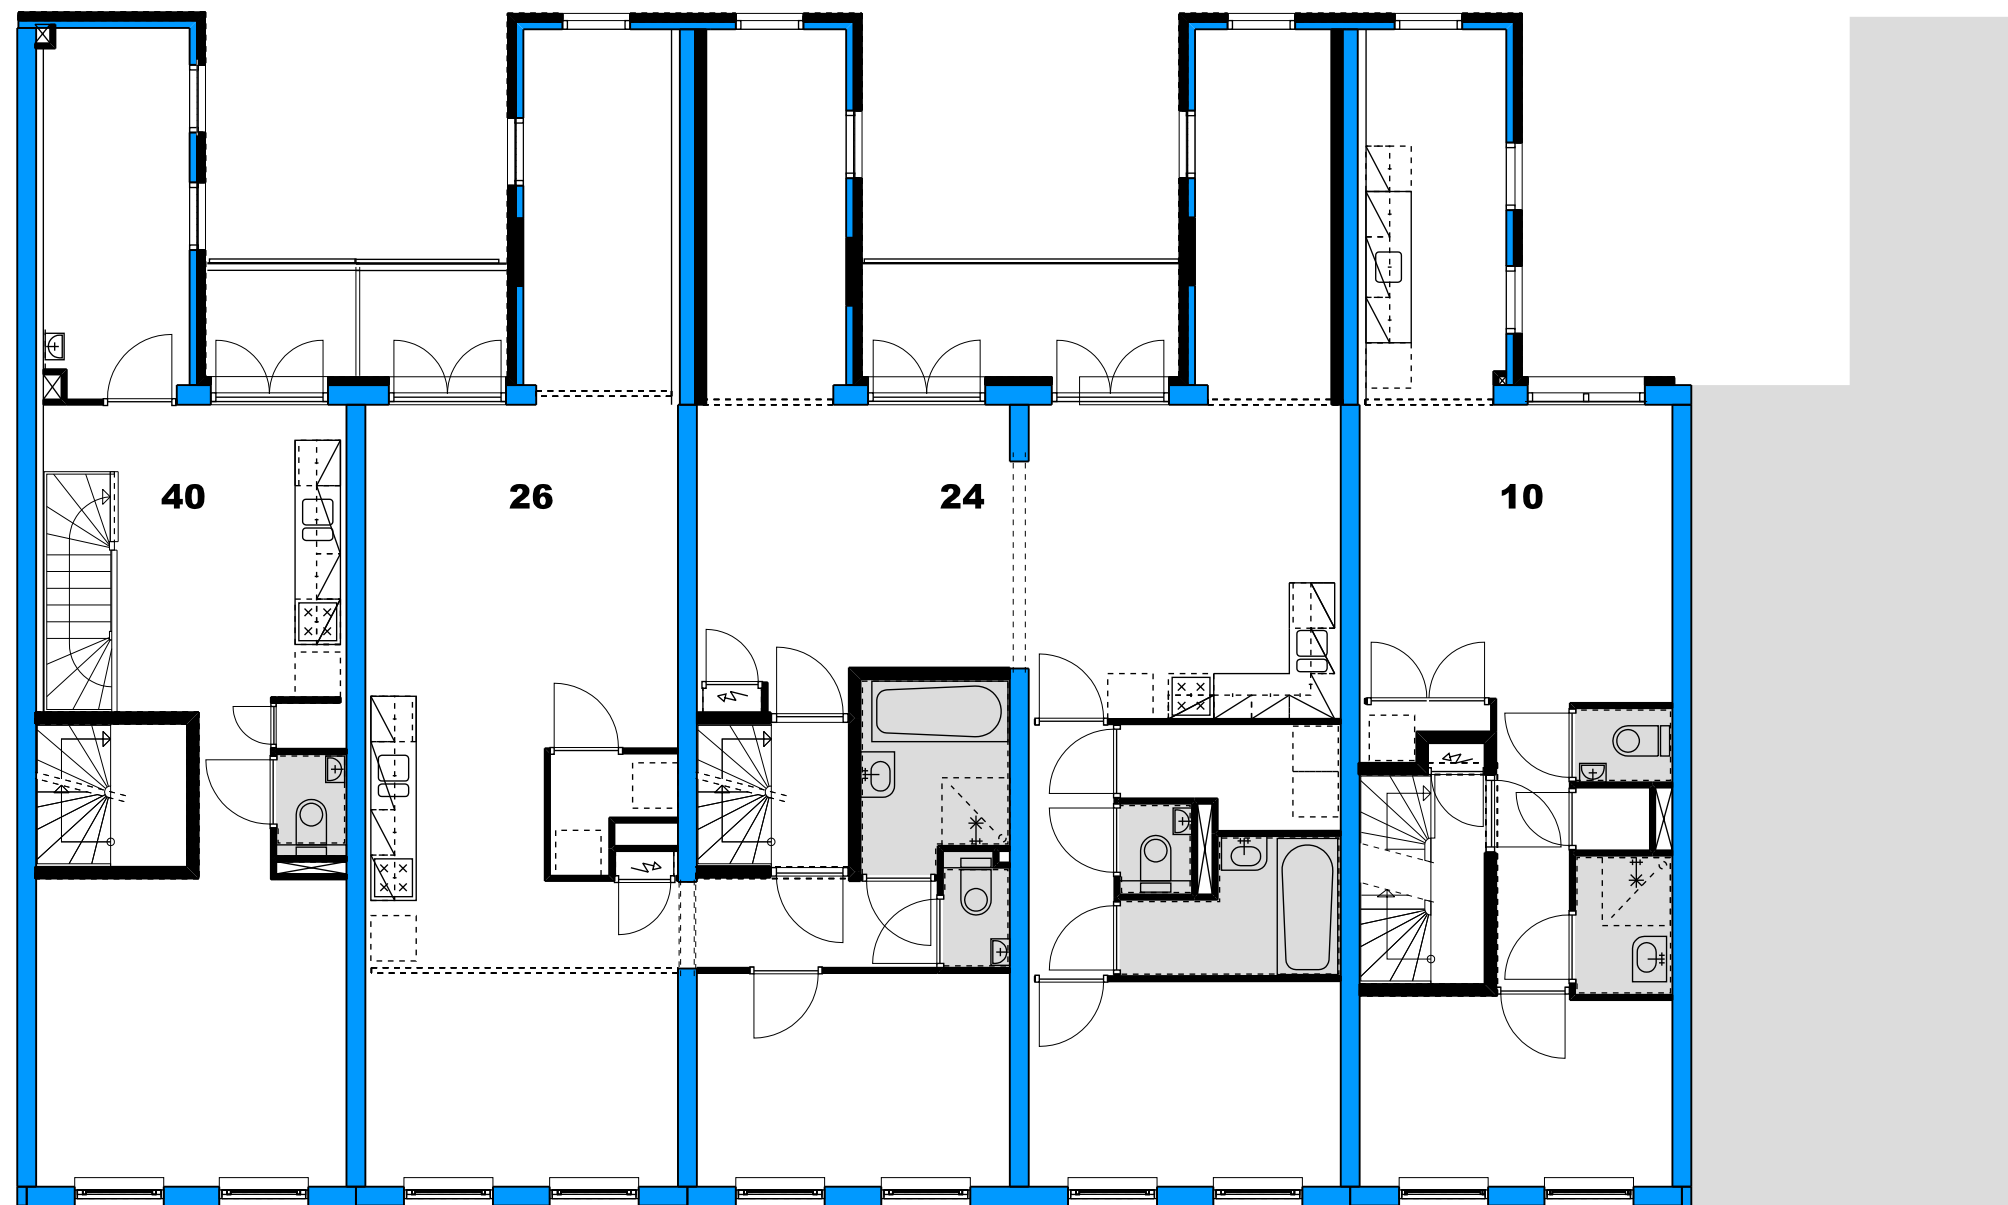


44	34	32	16	14	
42	30			28	12
40	26			24	10
38	22			20	8
	36			18	6

2E VERDIEPING

0 2.5 5 m



DIFFERENTIATIE SCHEMA

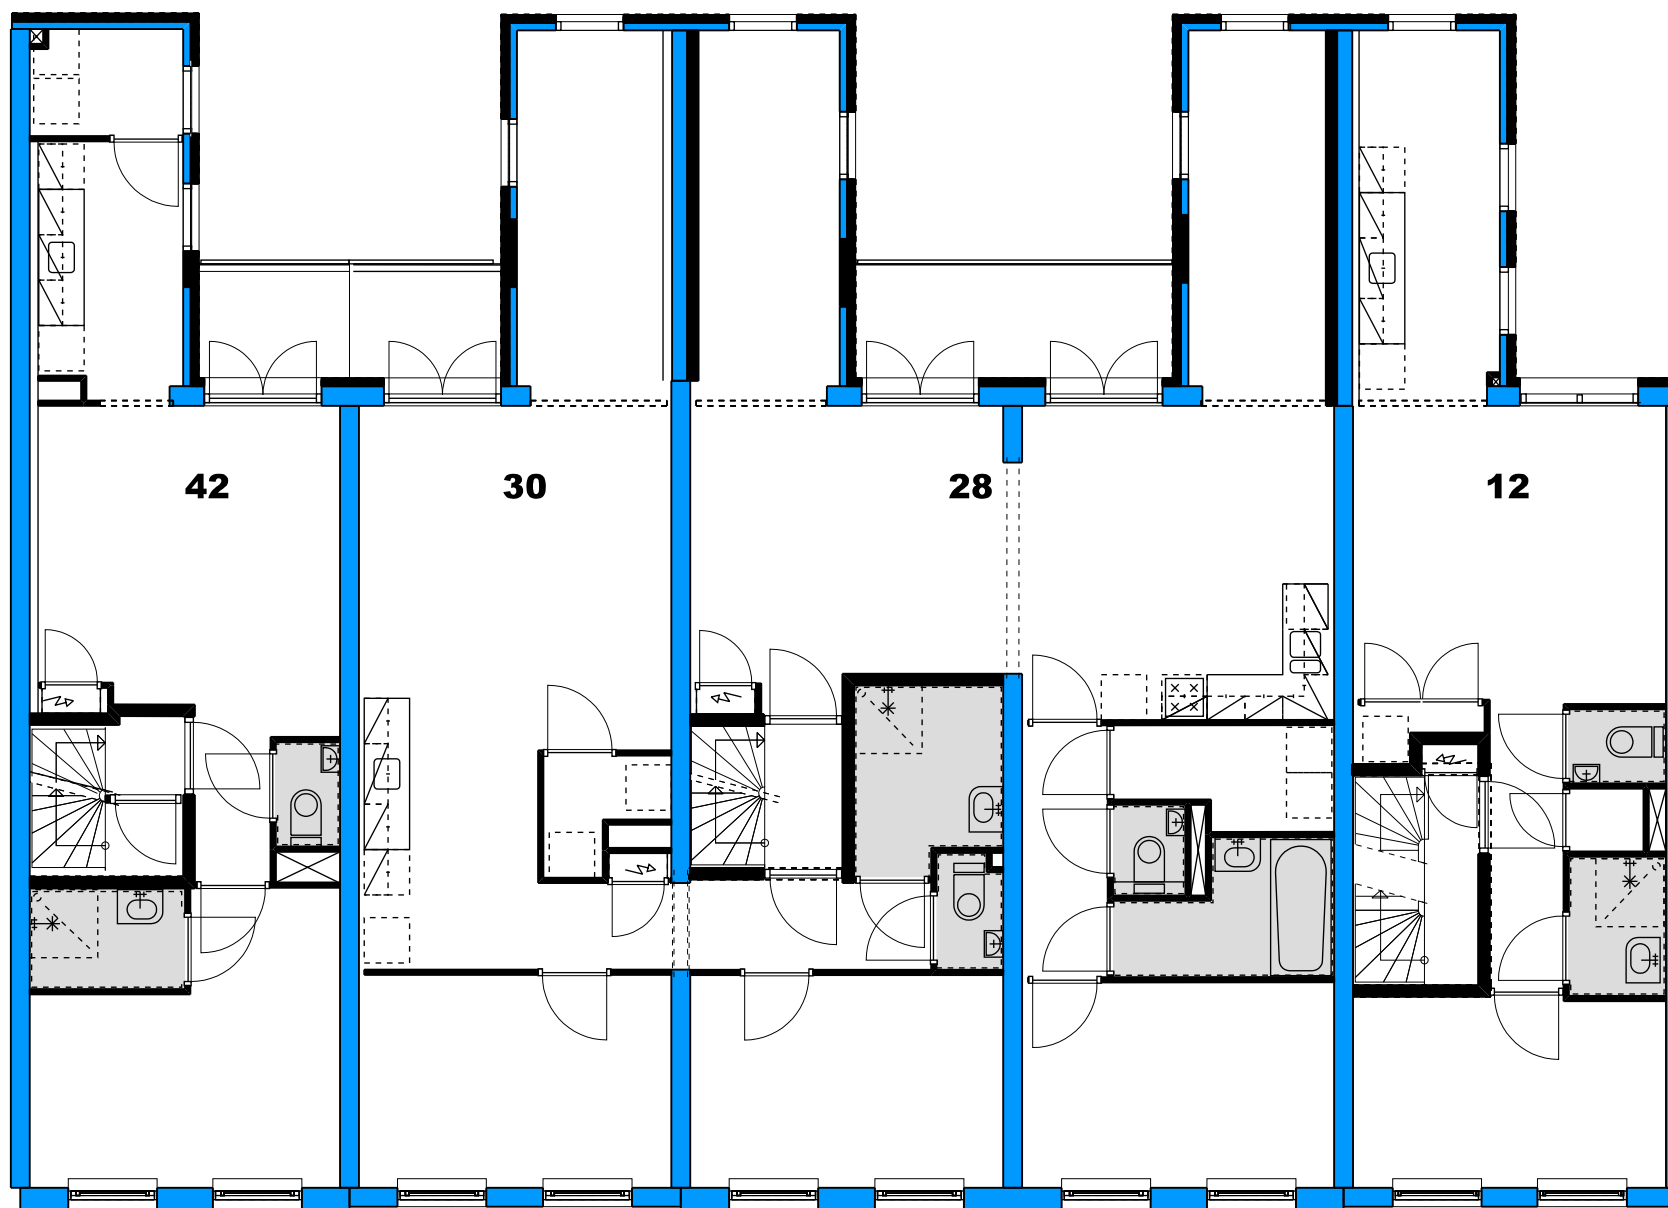


44	34	32	16	14
42	30	28		12
40	26	24		10
38	22	20		8
	36	18		6

3E VERDIEPING

0 2.5 5 m




DIFFERENTIATIE SCHEMA

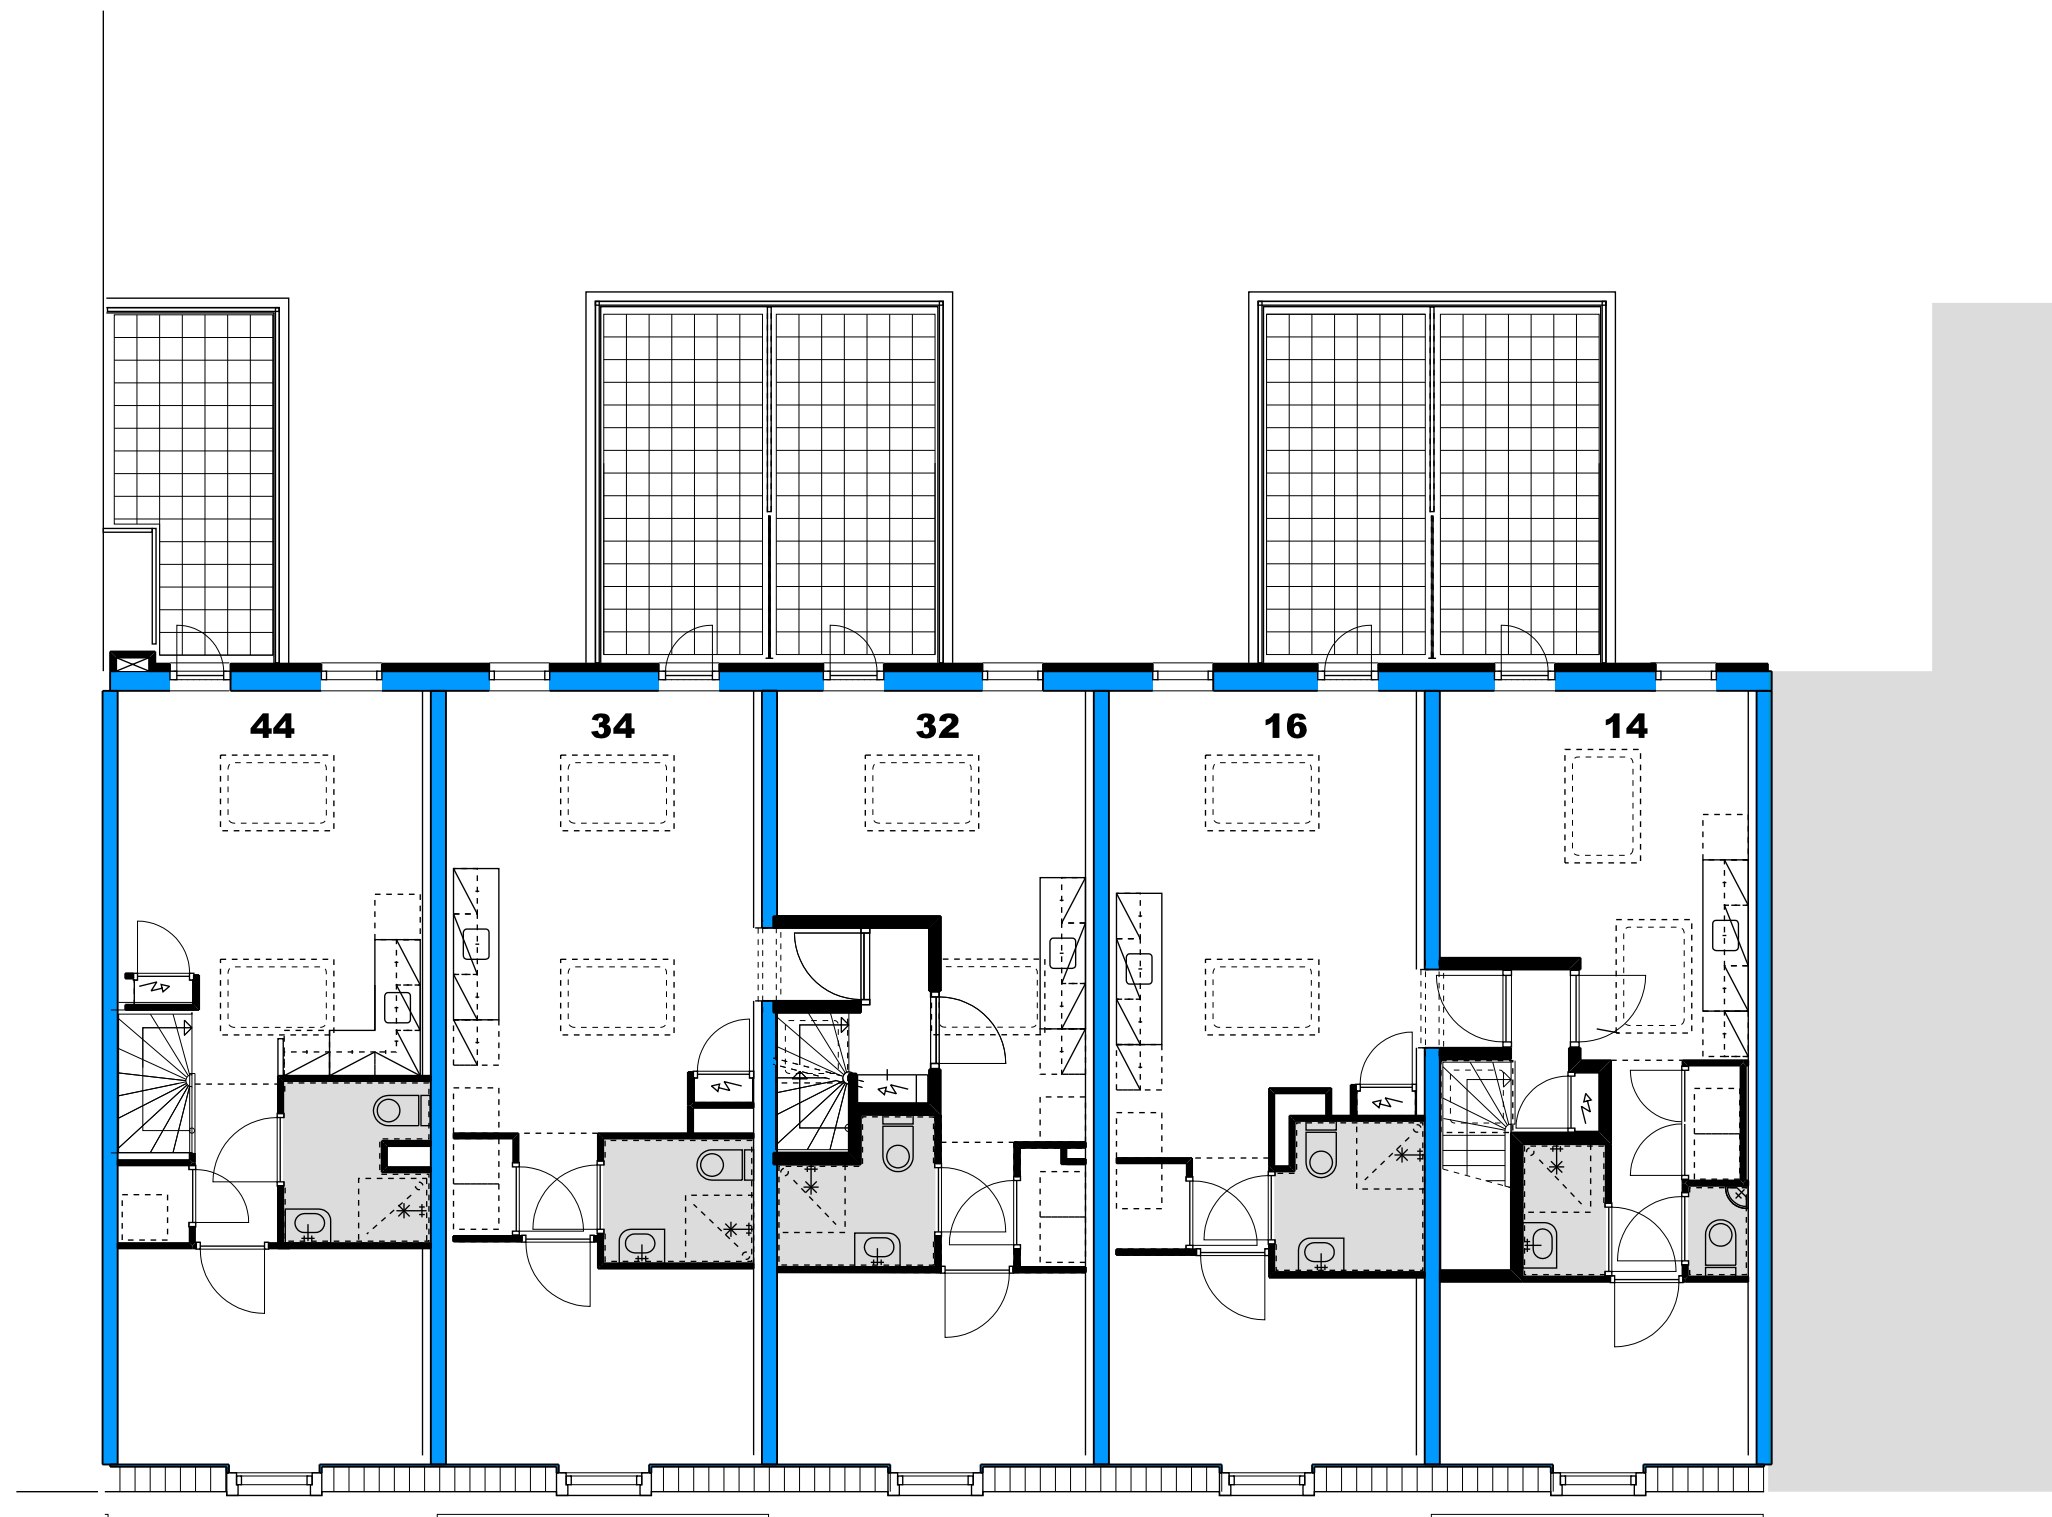


44	34	32	16	14
42	30		28	12
40	26		24	10
38	22		20	8
	36		18	6

4E VERDIEPING

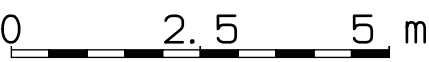


DIFFERENTIATIE SCHEMA

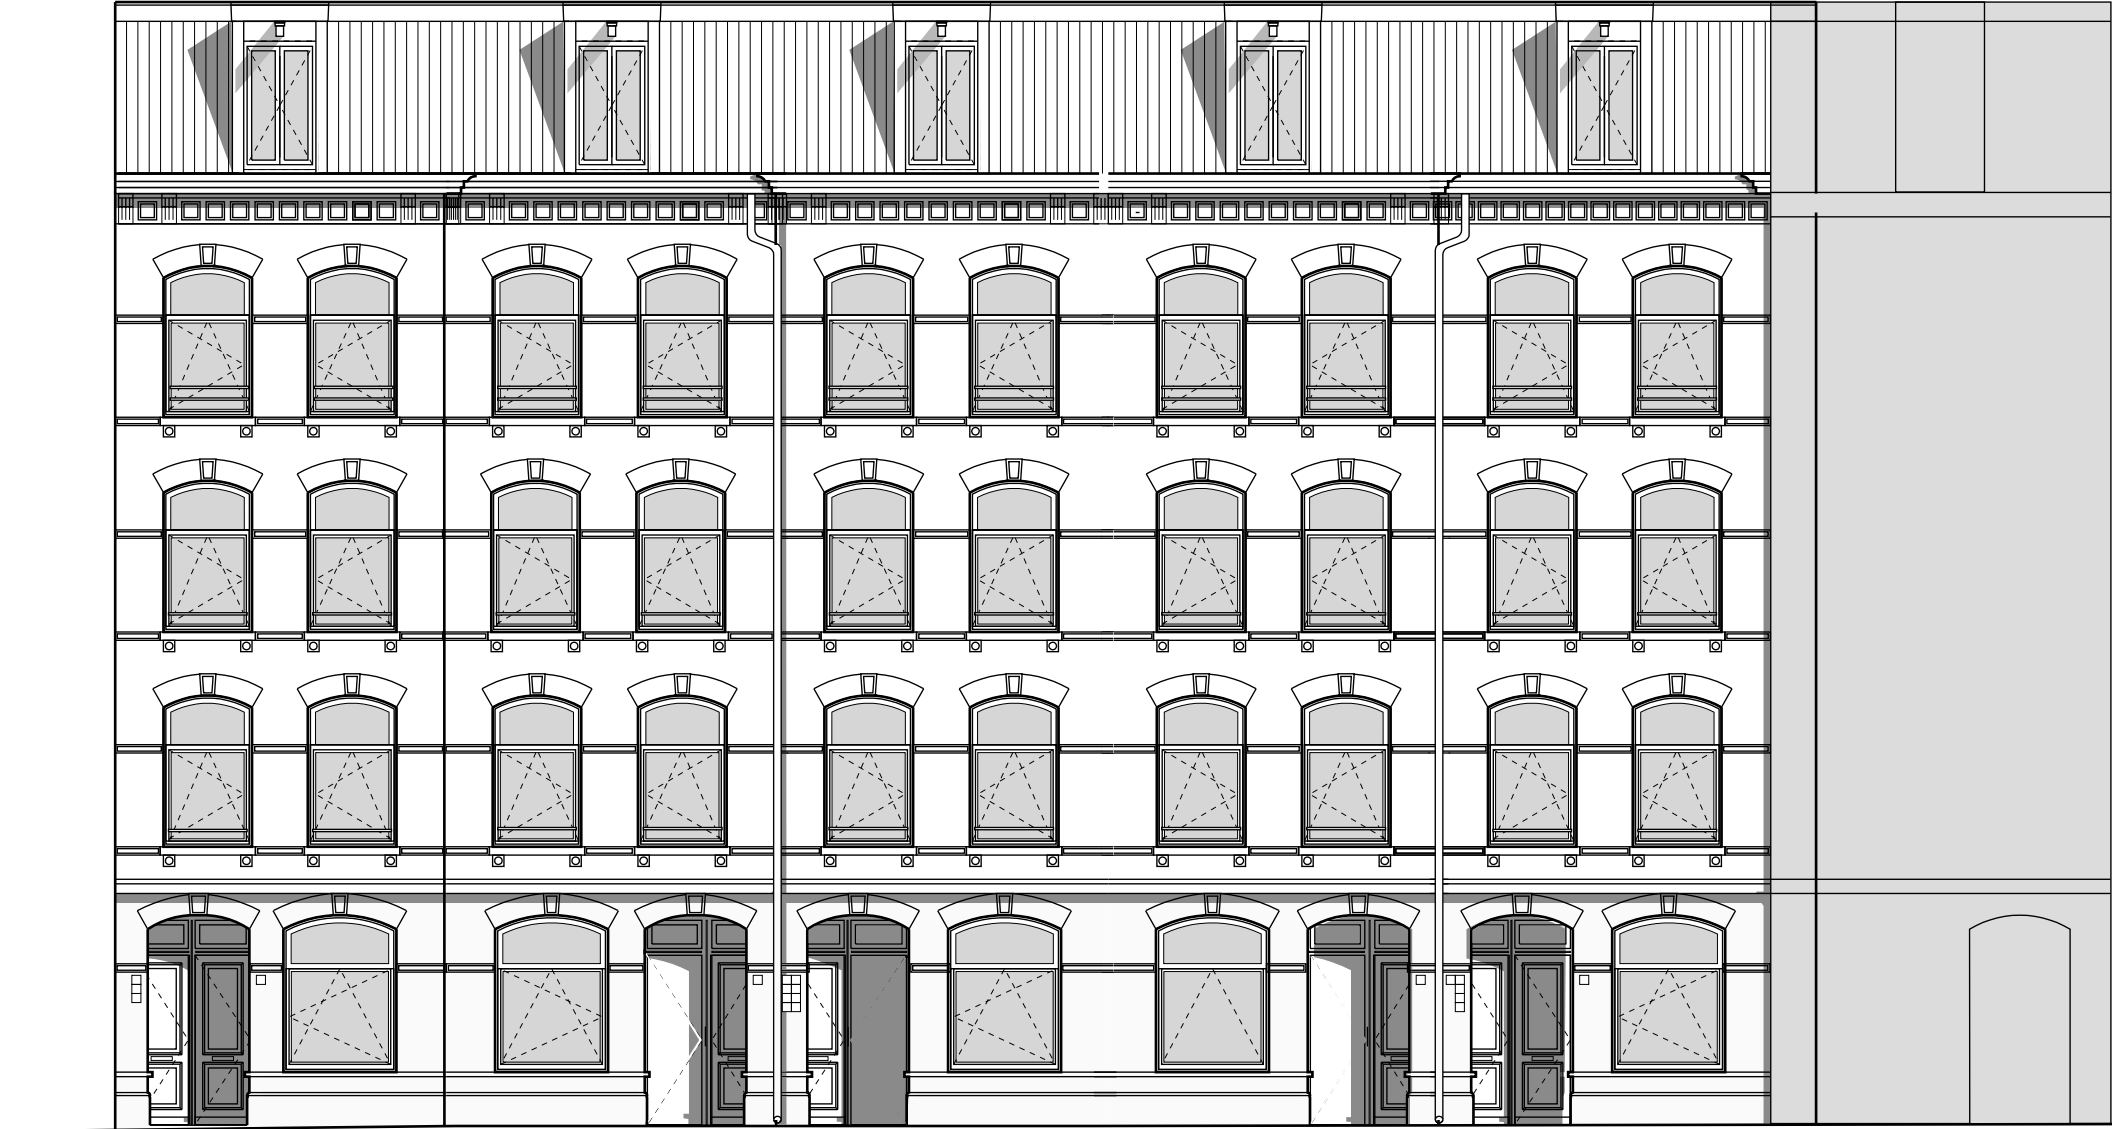


44	34	32	16	14	
42	30			28	12
40	26			24	10
38	22			20	8
	36			18	6

VOOR GEVEL

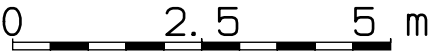


DIFFERENTIATIE SCHEMA

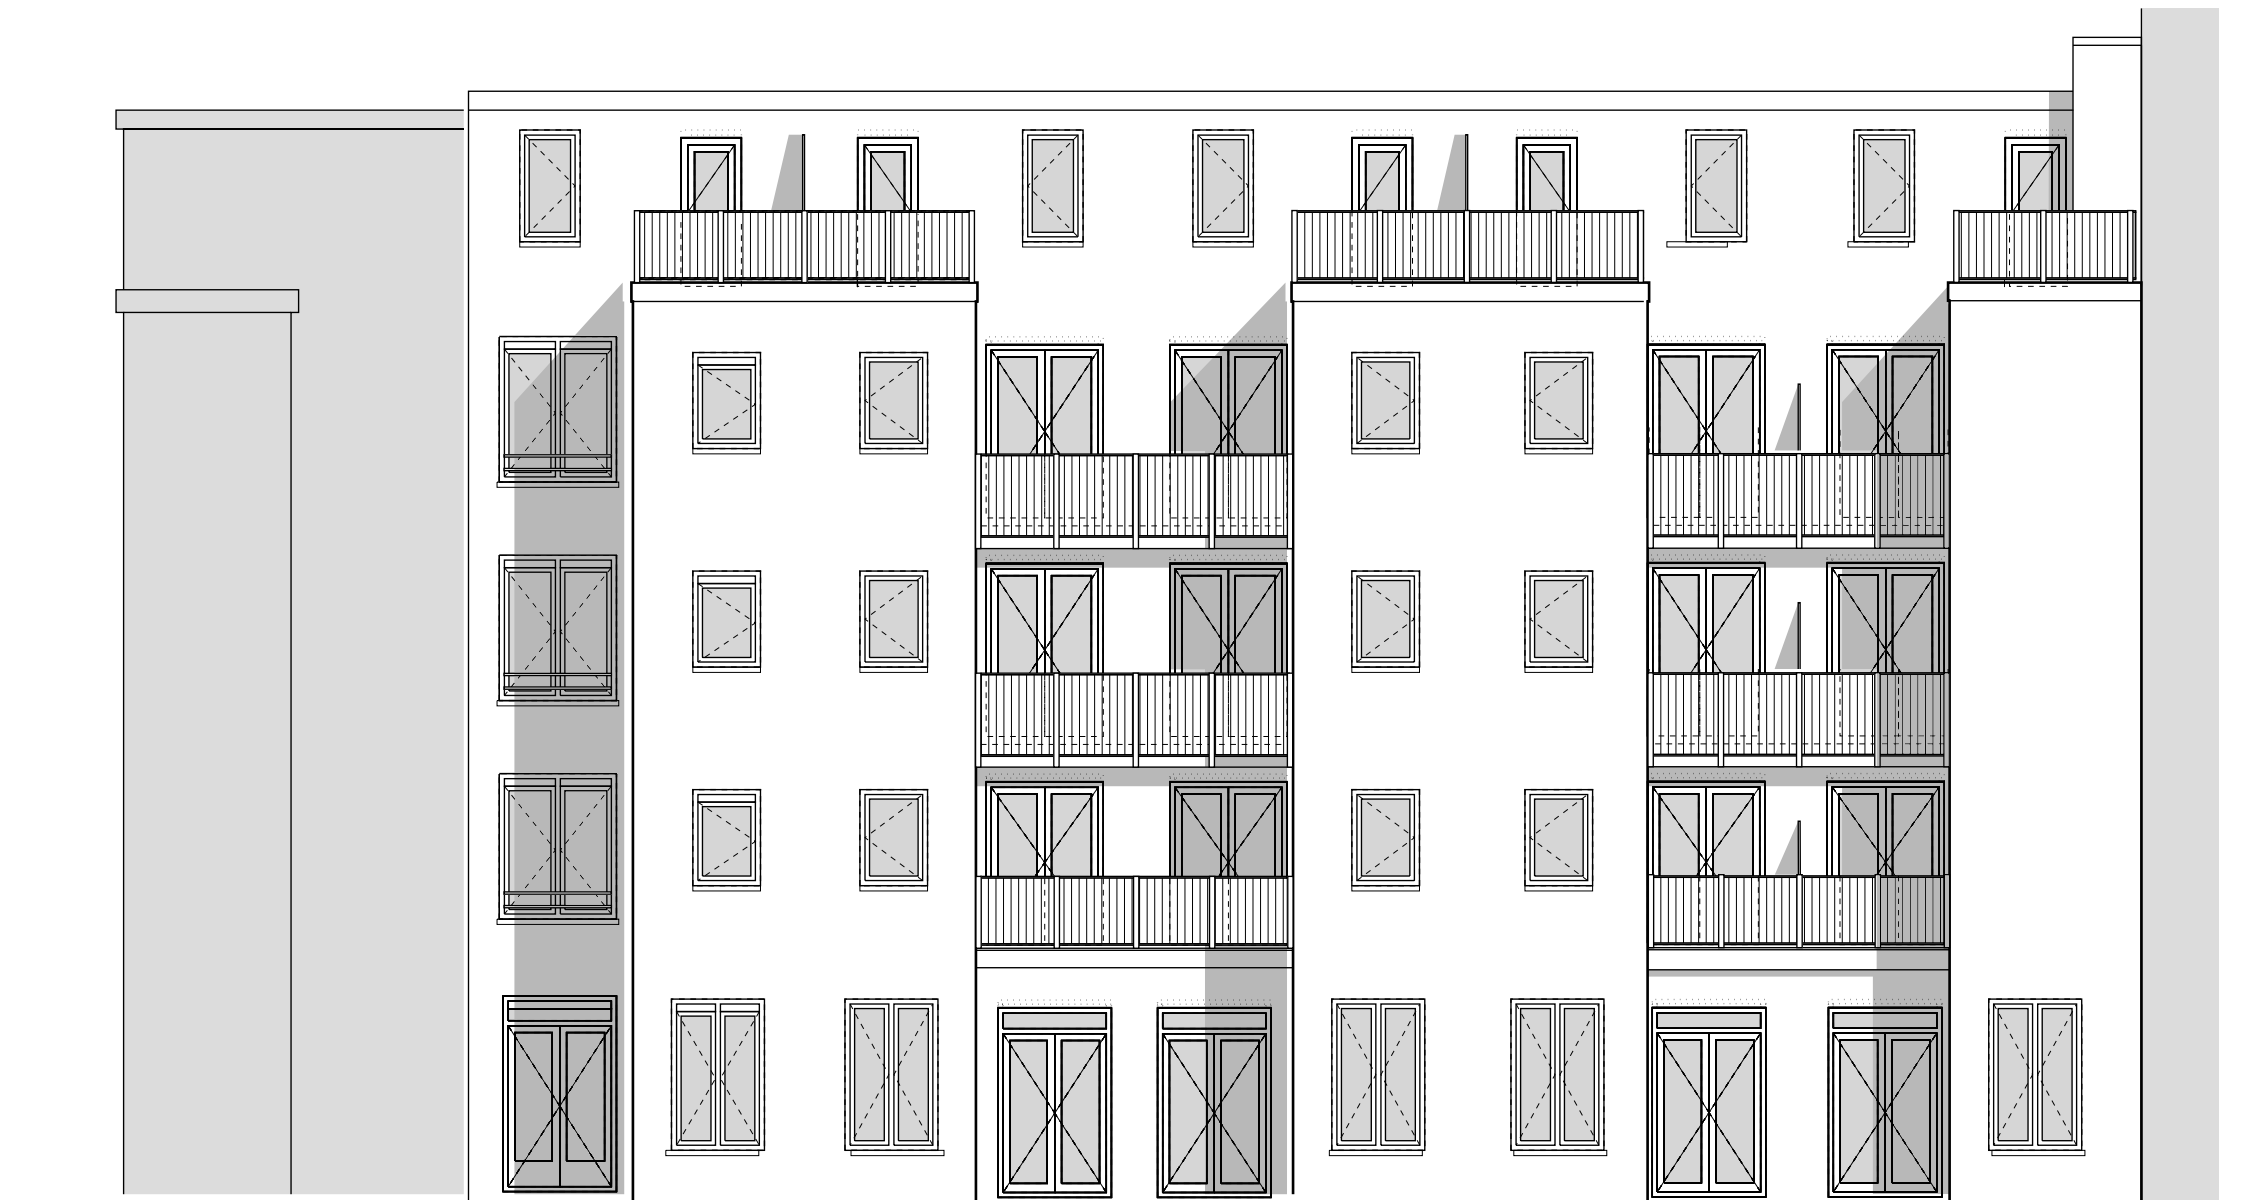

ACHTER GEVEL

0 2.5 5 m

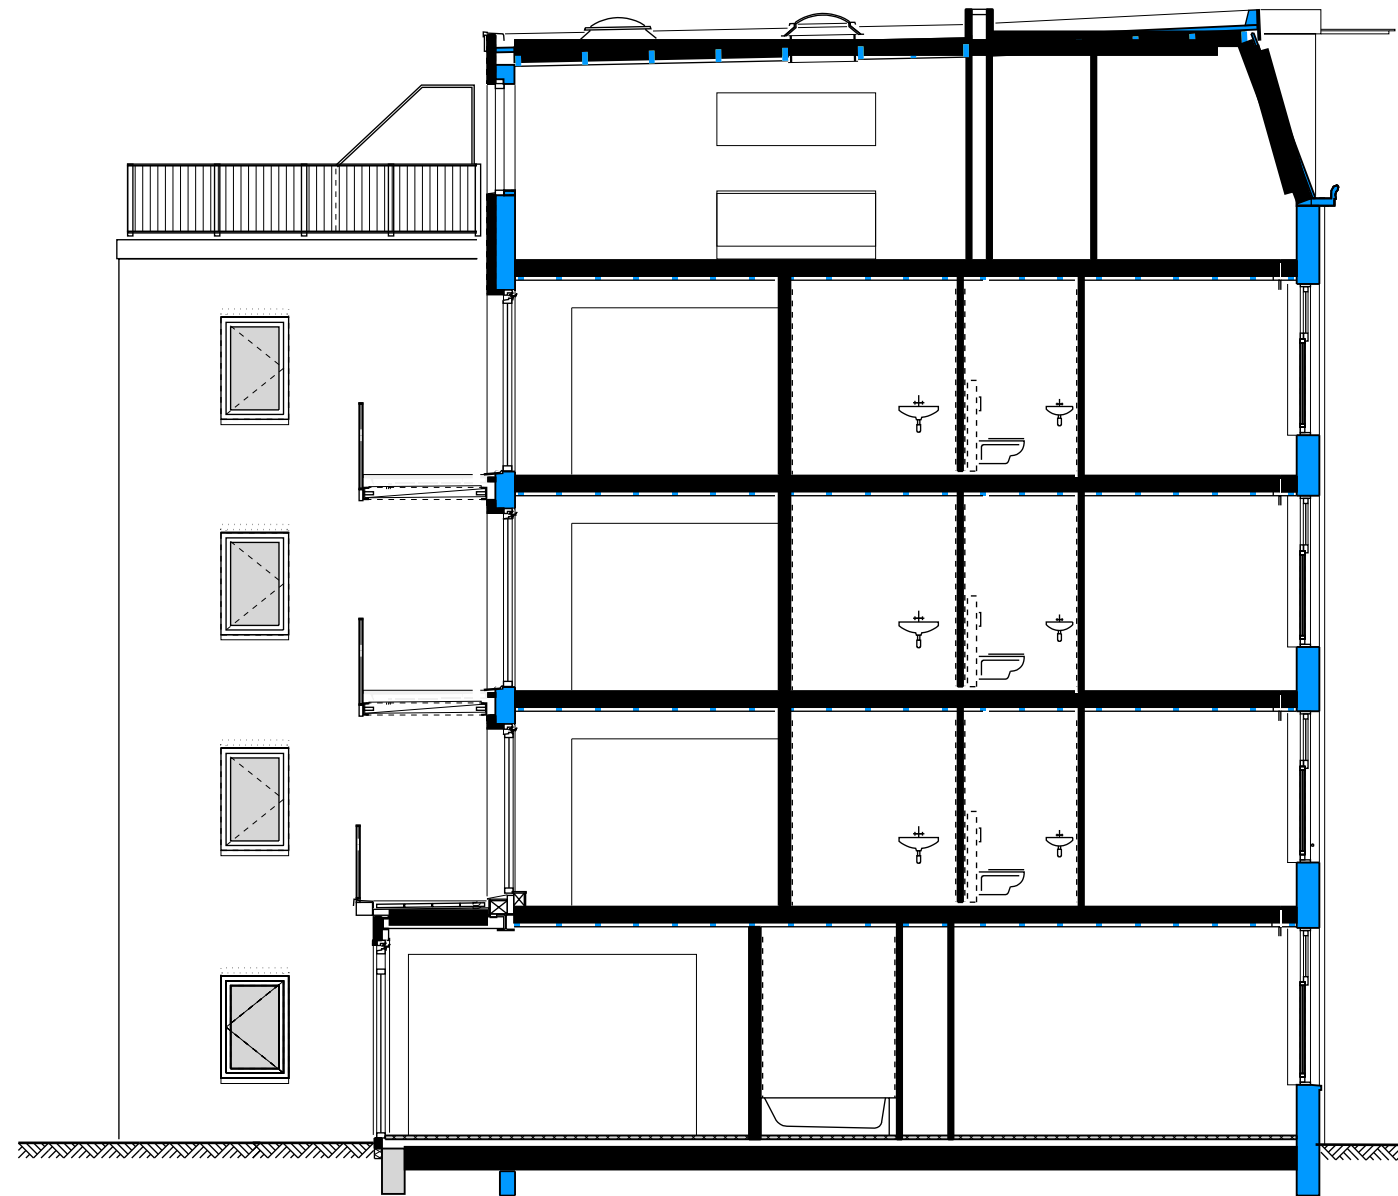

DOORSNEDE

0 2.5 5 m