



1 / 1500

0 15 30m



SWLA  
SITUATIE

DAM  
&  
PARTNERS  
ARCHITECTEN



1 / 300




SWLA  
GEVEL OOST

DAM  
&  
PARTNERS  
ARCHITECTEN




1 / 300

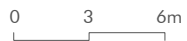

SWLA  
GEVEL WEST

DAM  
&  
PARTNERS  
ARCHITECTEN

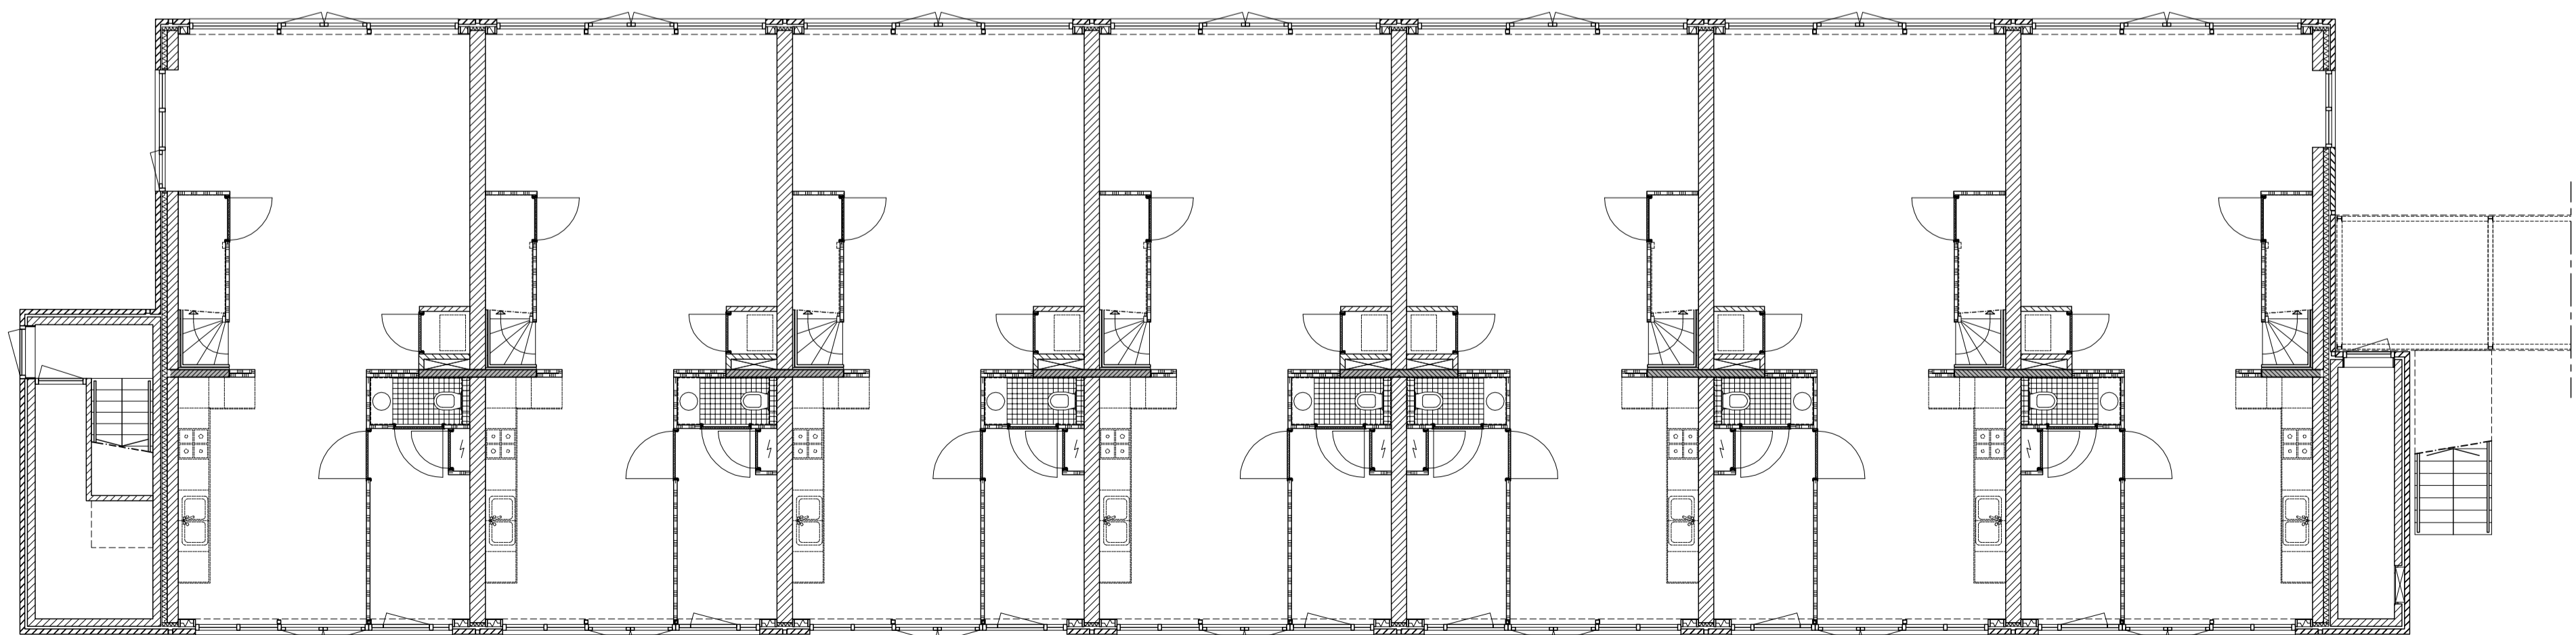

begane grond



