






Dwarsdoorsnede 1:500

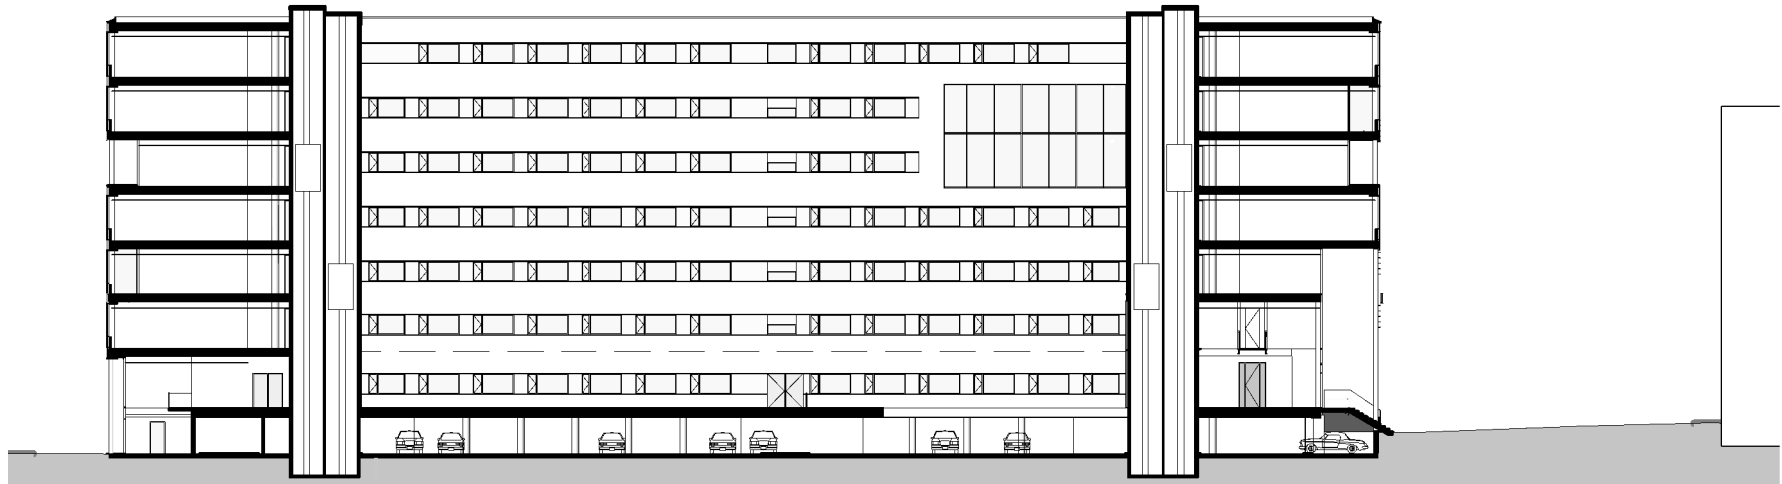



1m 5m 10m

Langsdoorsnede 1:500

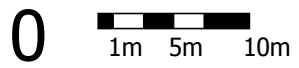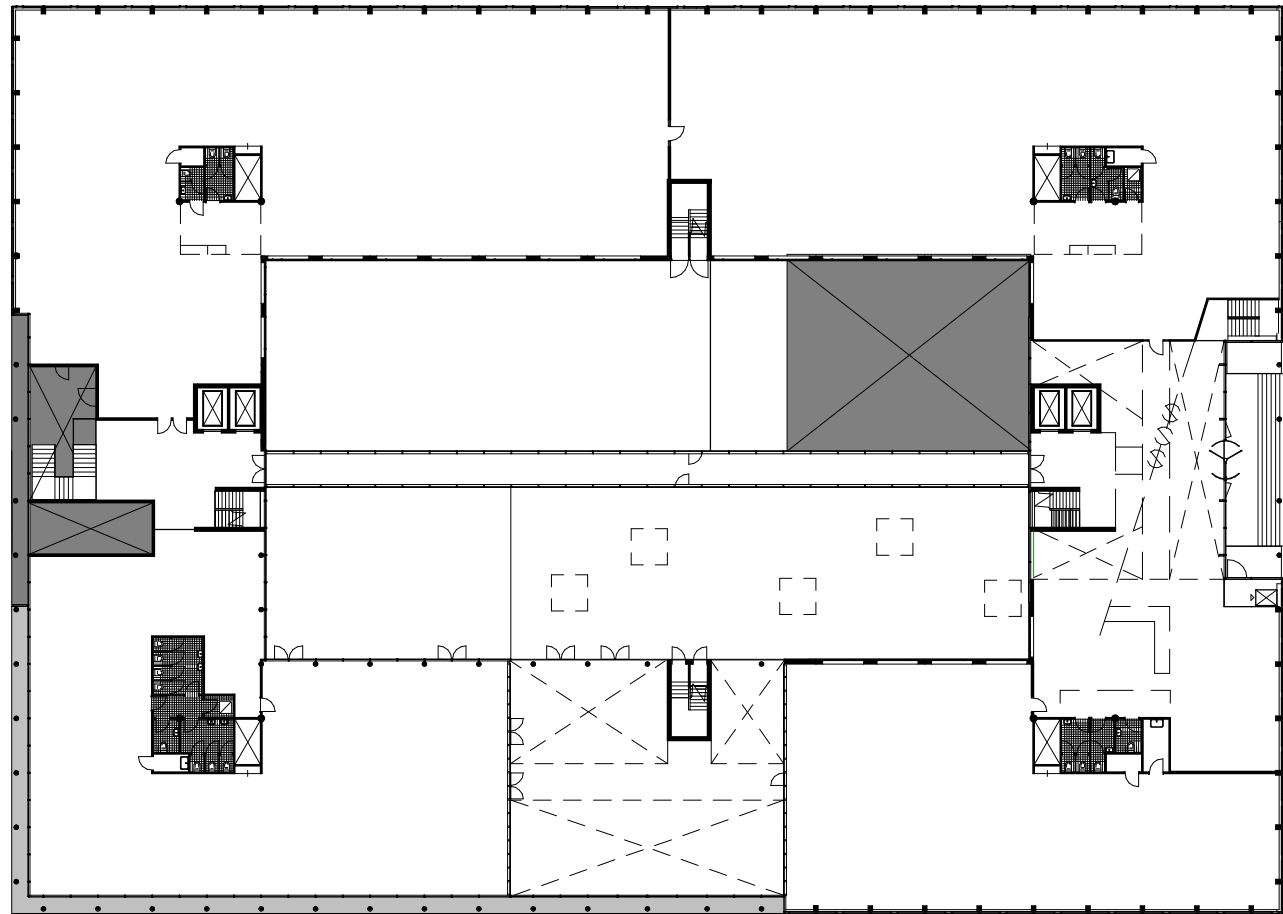

Begane grond 1:500

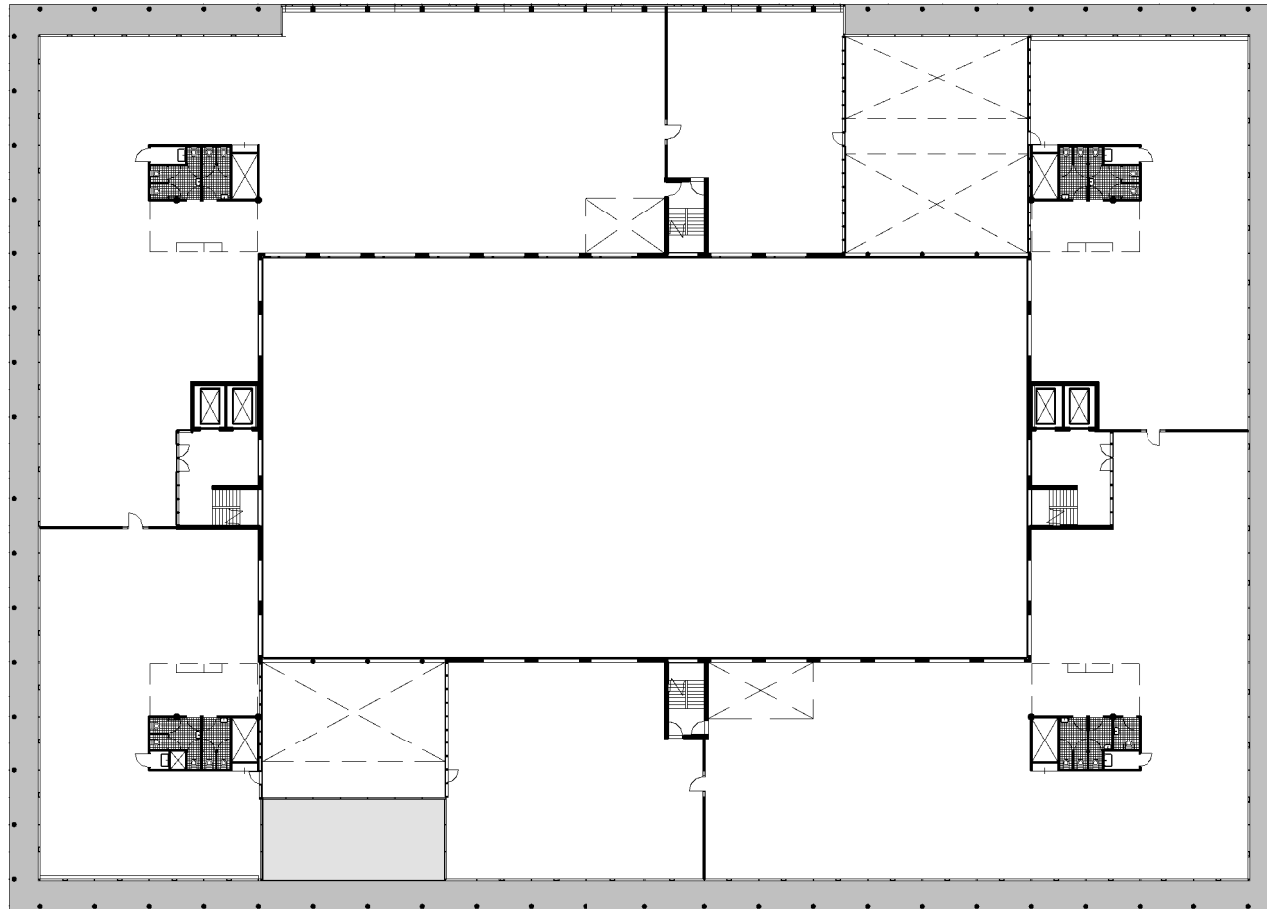

4  1m 5m 10m

Vierde verdieping 1:500