



Dubbelinkdreef

Oojevaarpad

Daalwijdreef

Parkeergarage  
Daalwijk

Parkeergarage  
Develstein


PLANGEBIED 1:2000

0 20 40 60 80 100m







Daalwijkdreef

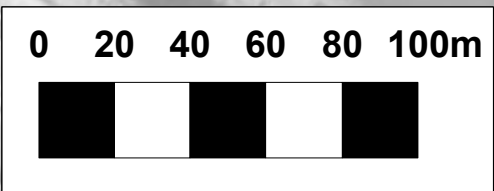

SITUATIE 1:2000

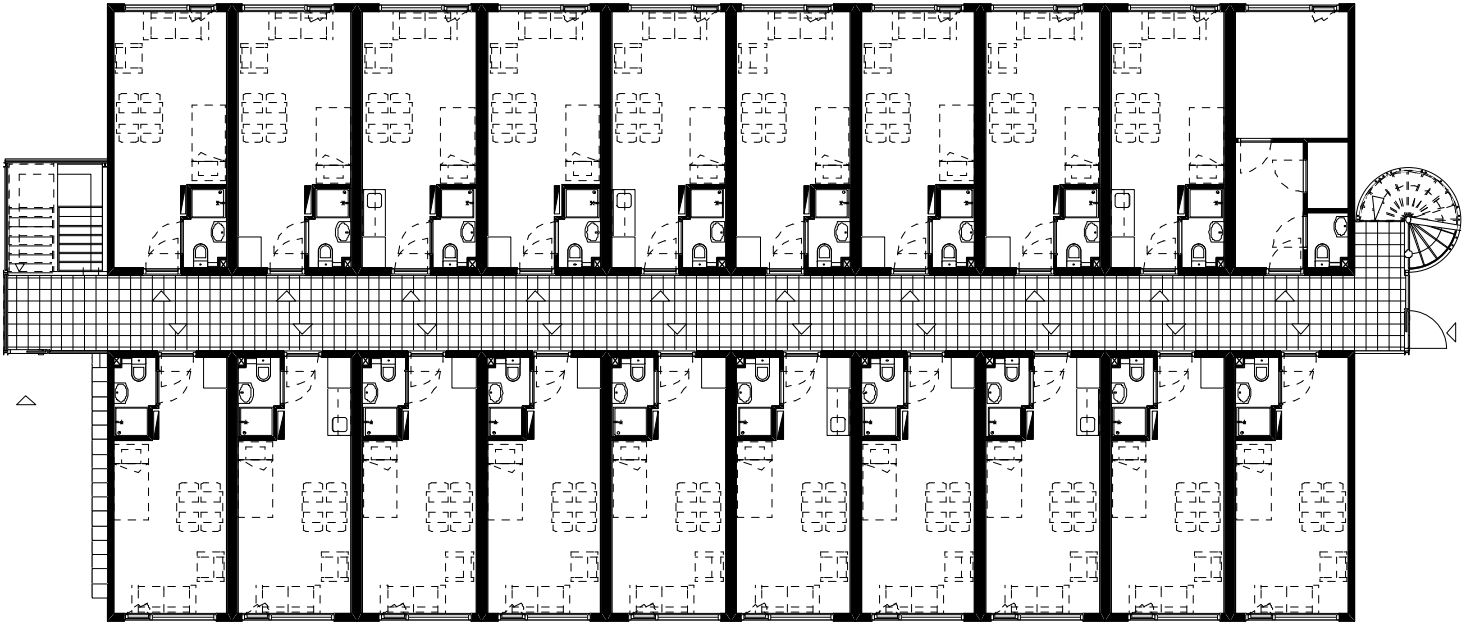

**PRINCIPE BEGANE GROND 1:200**

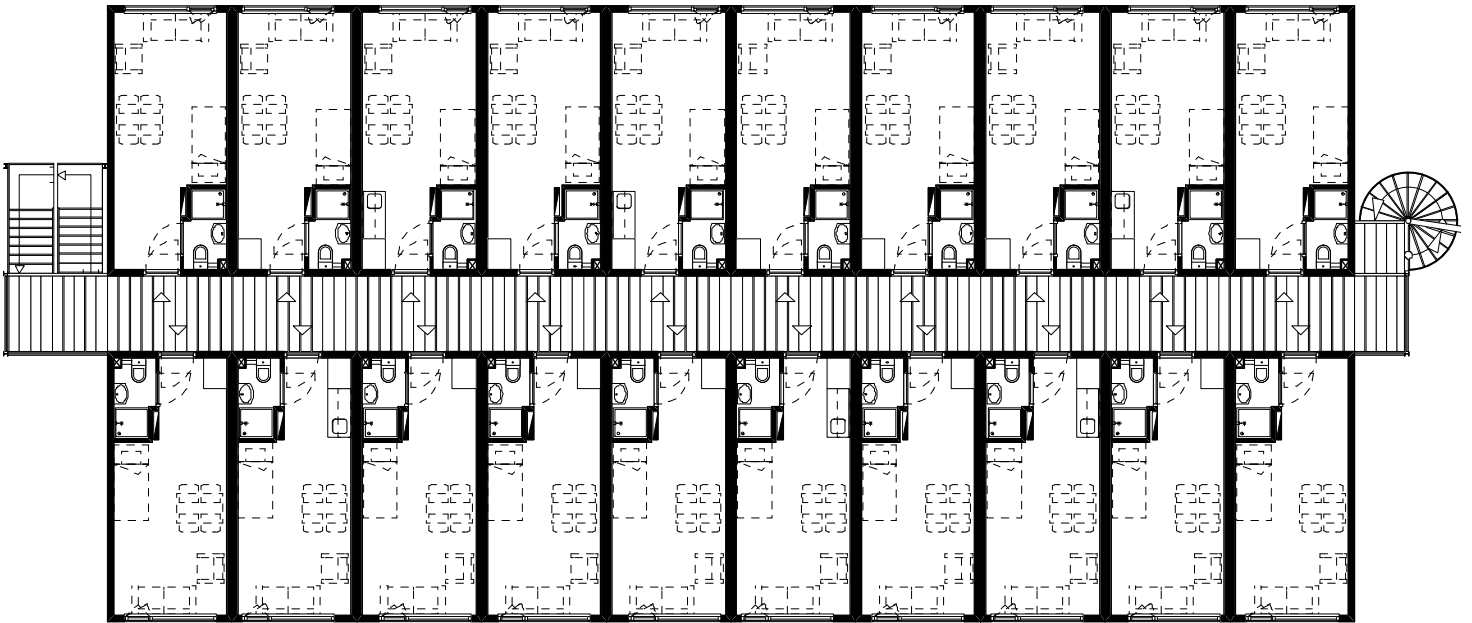

**PRINCIPE VERDIEPINGEN 1:200**

