




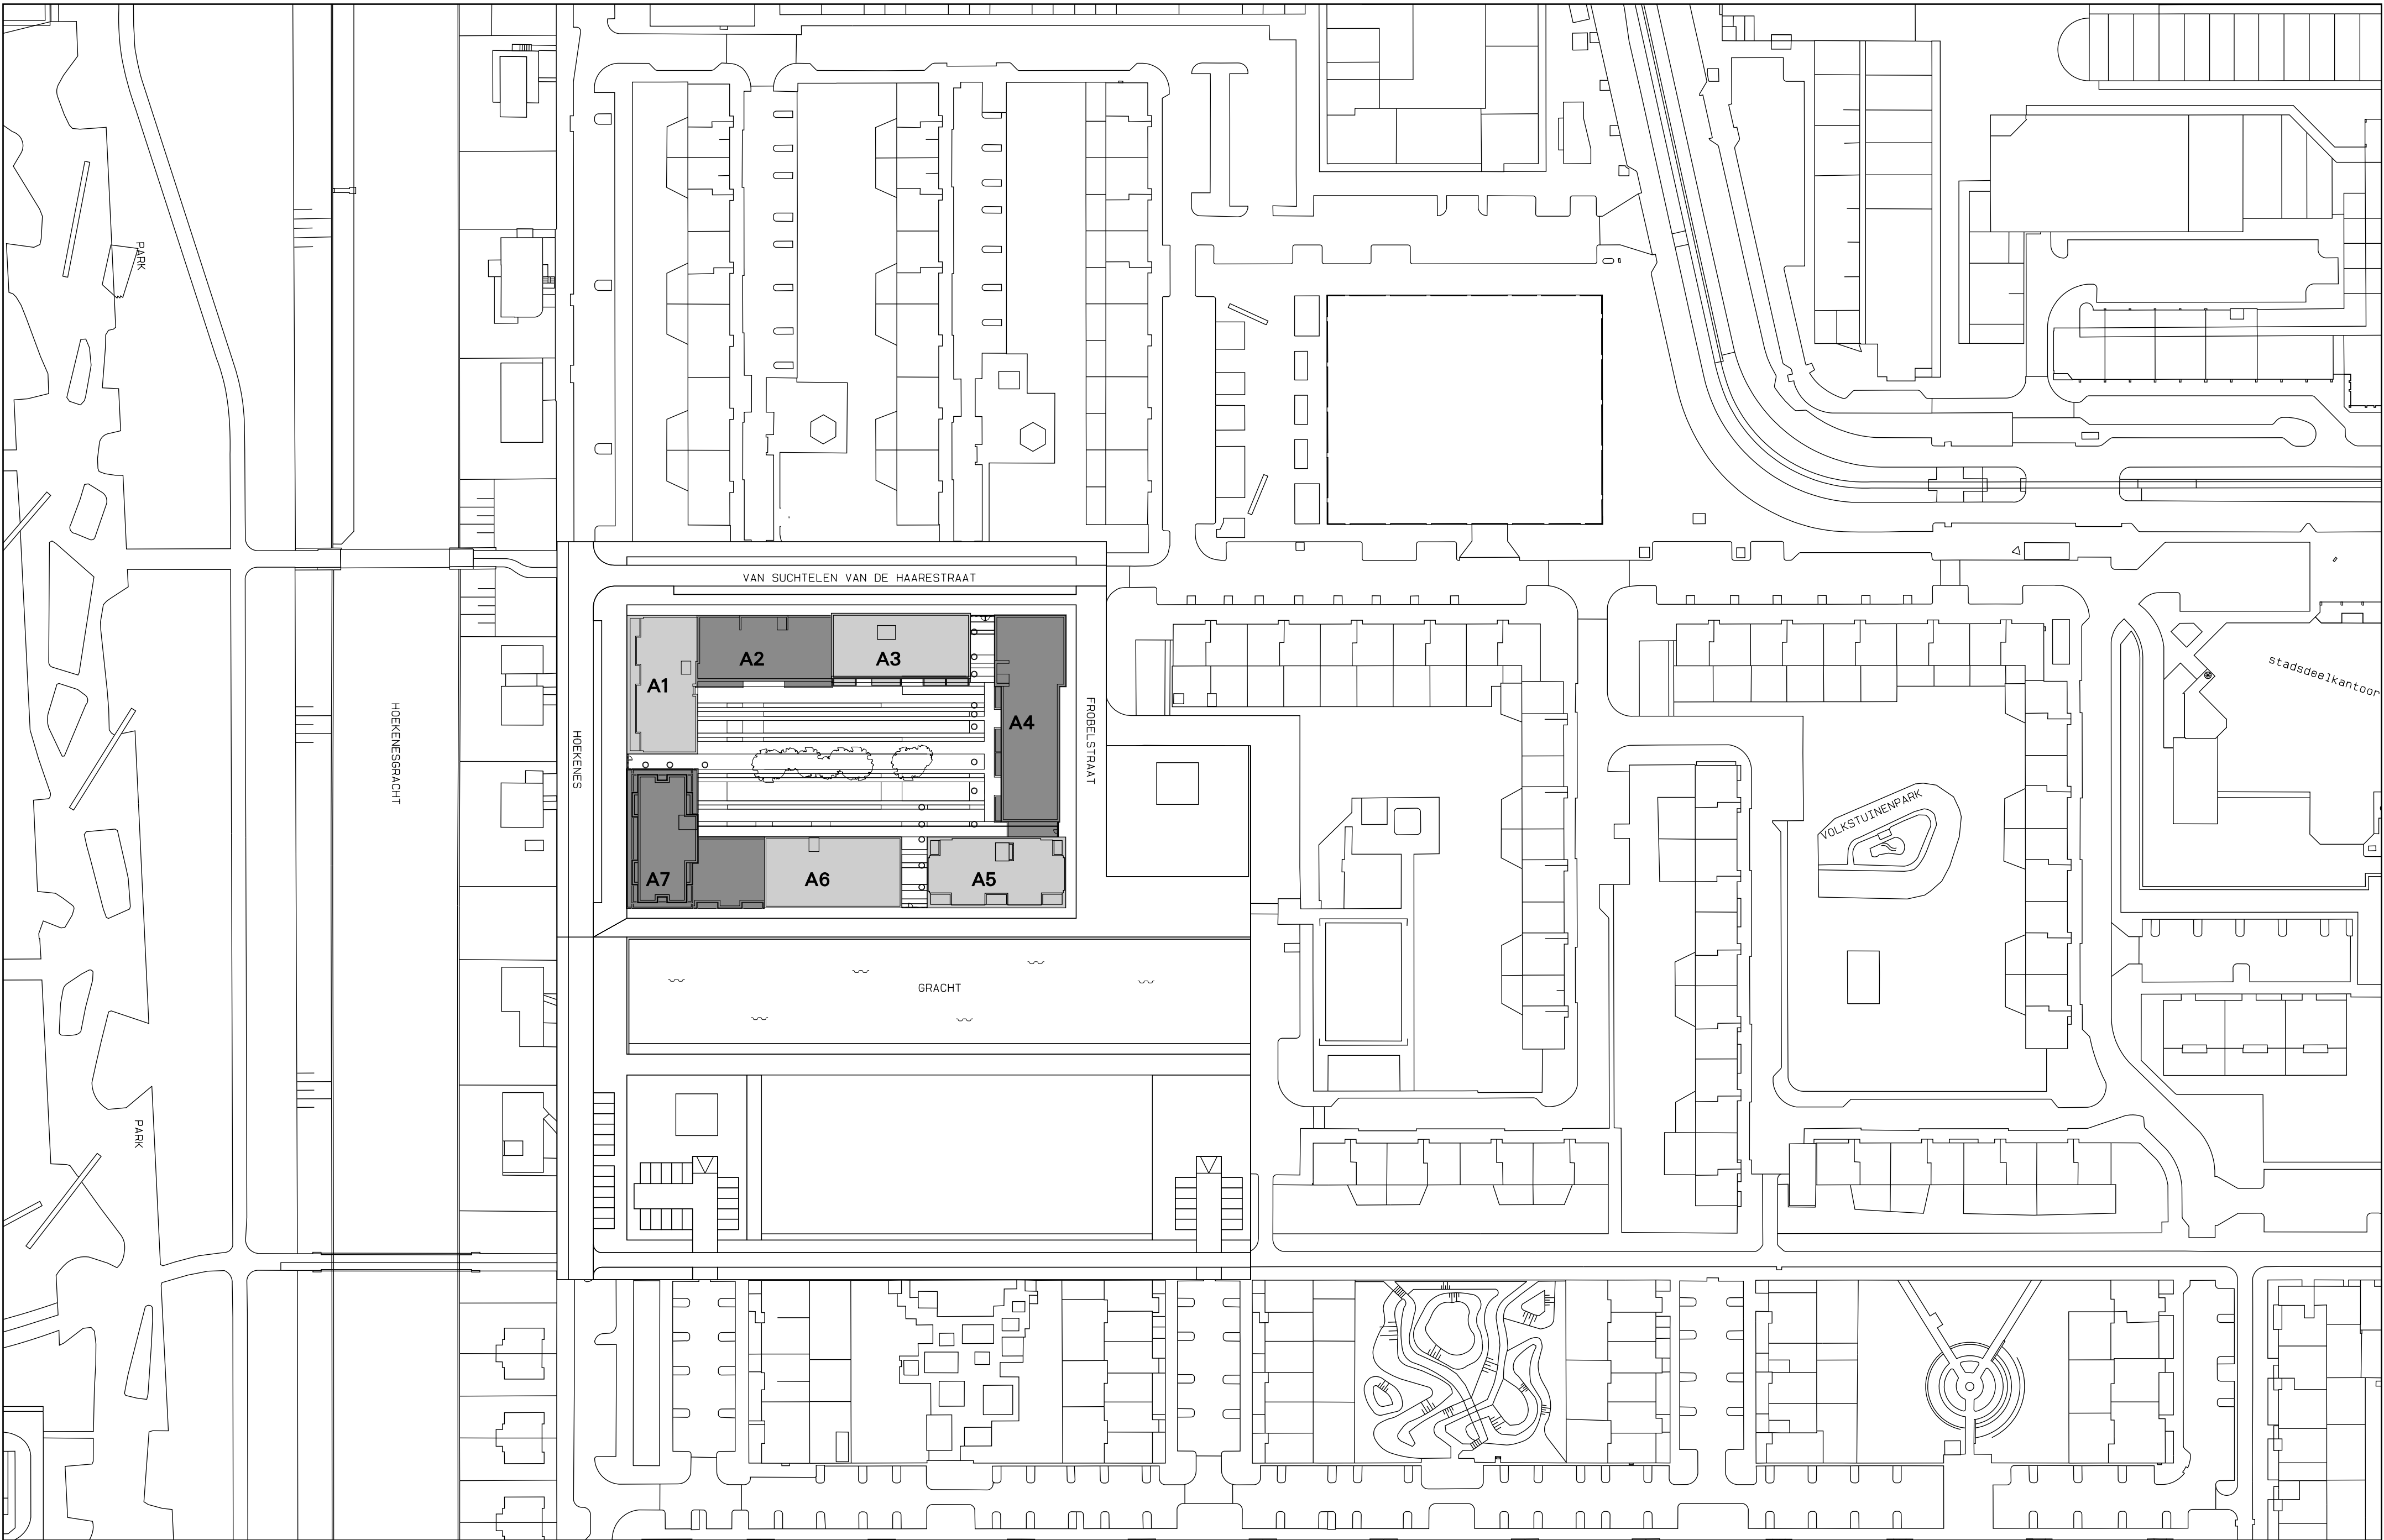
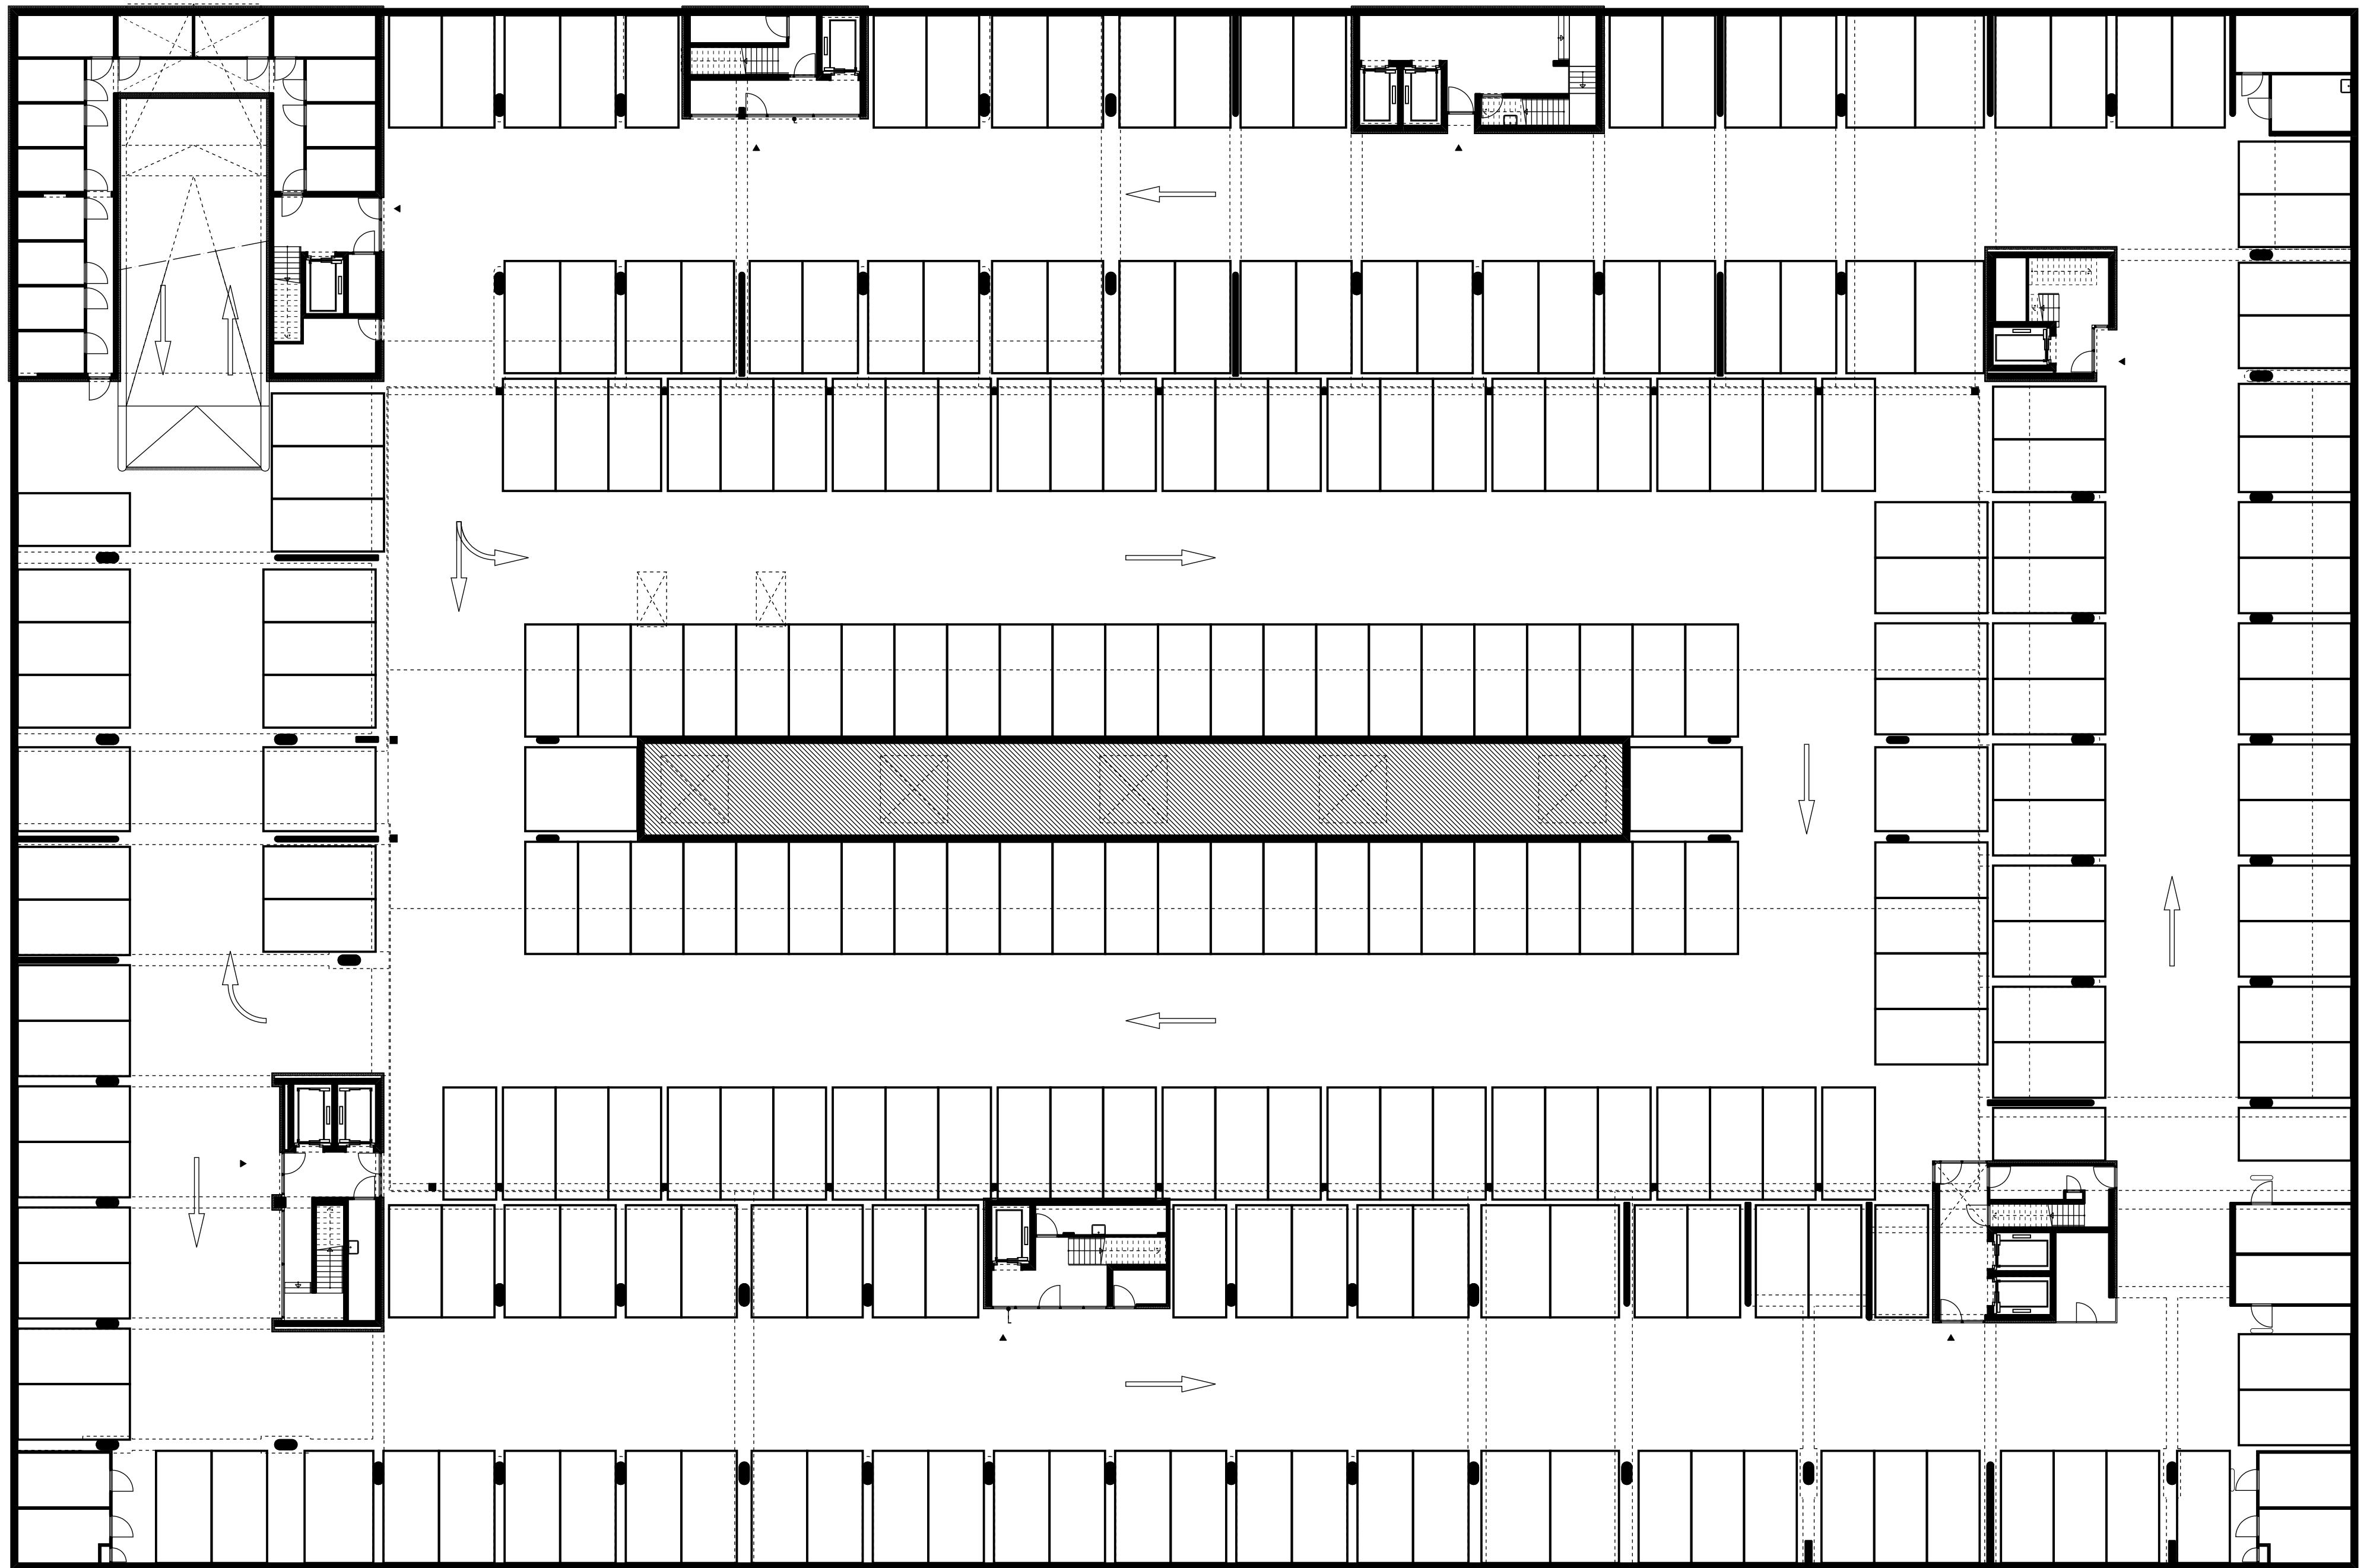
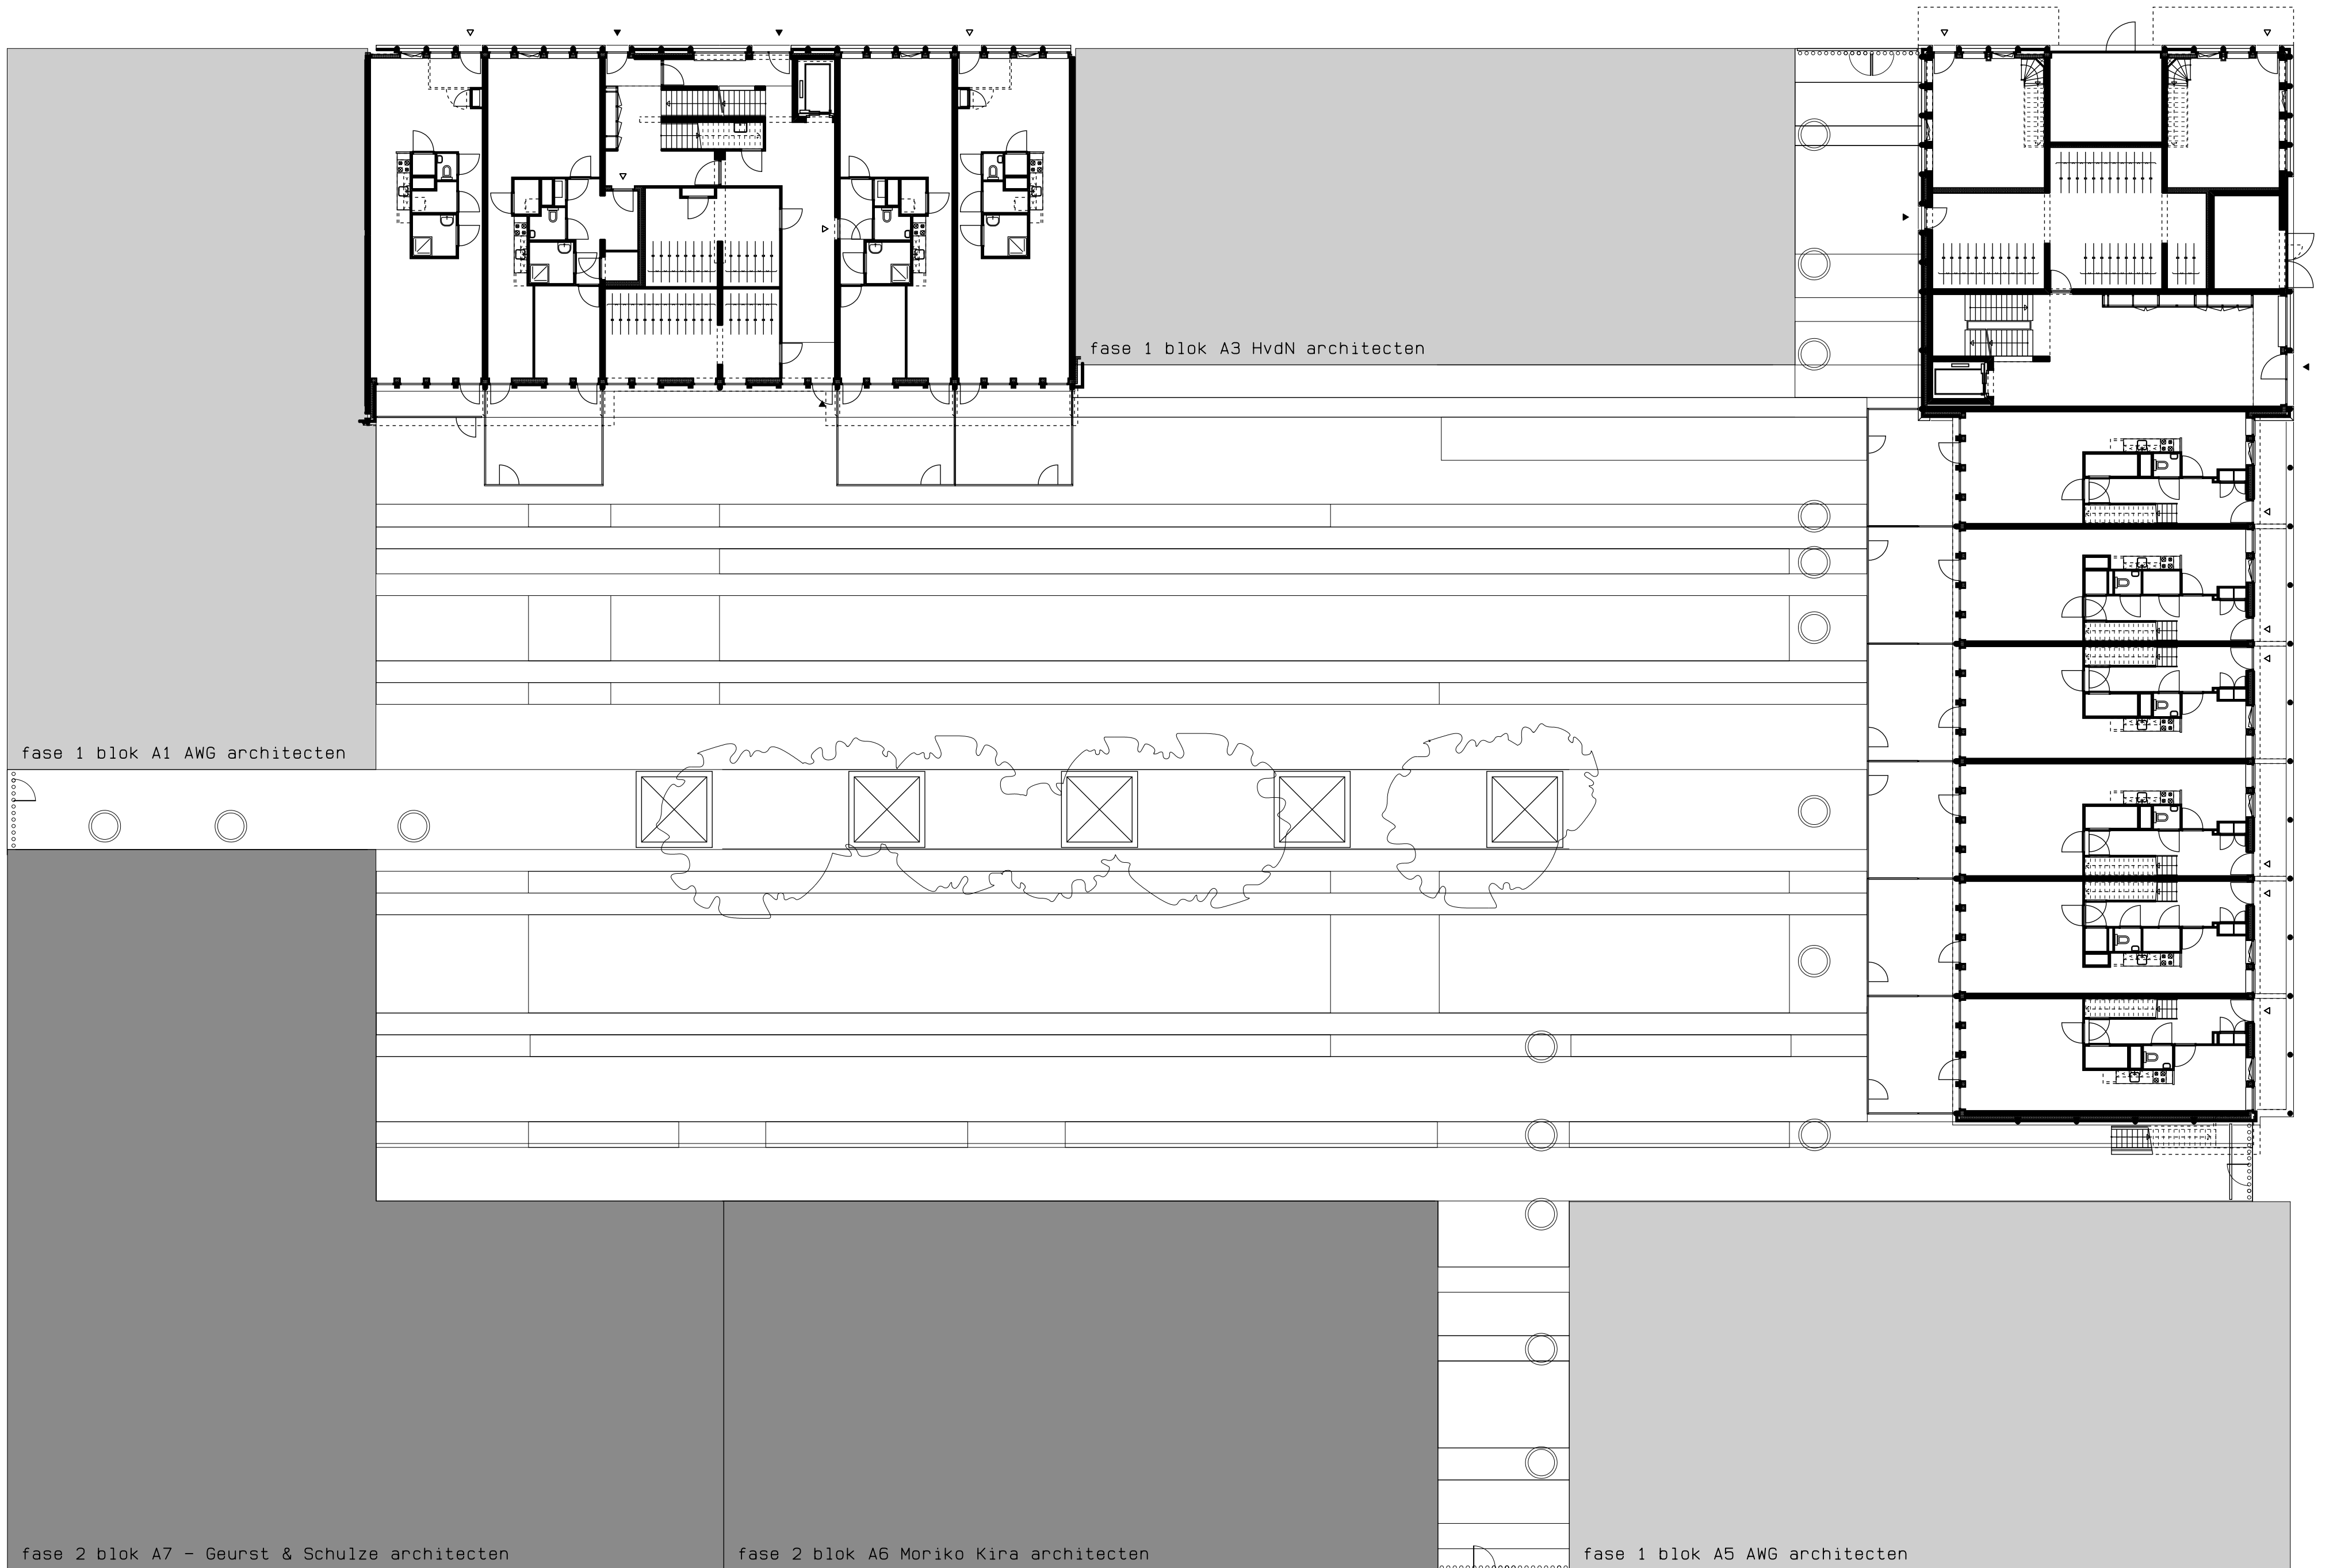
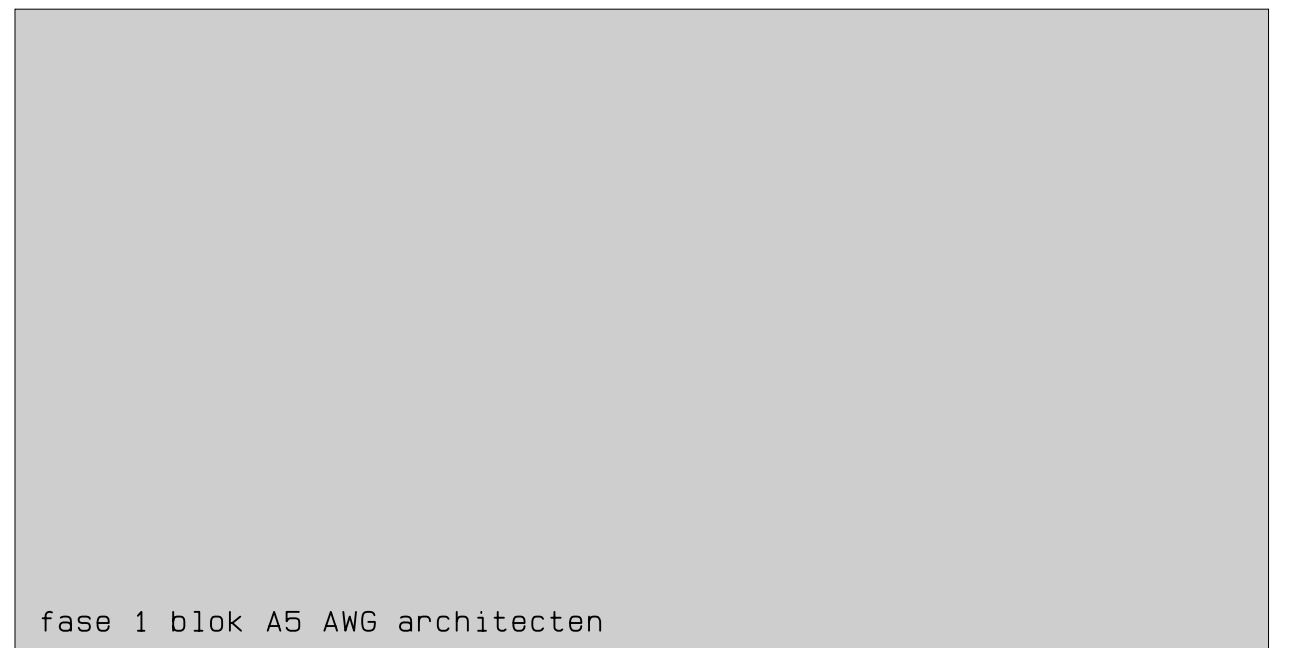
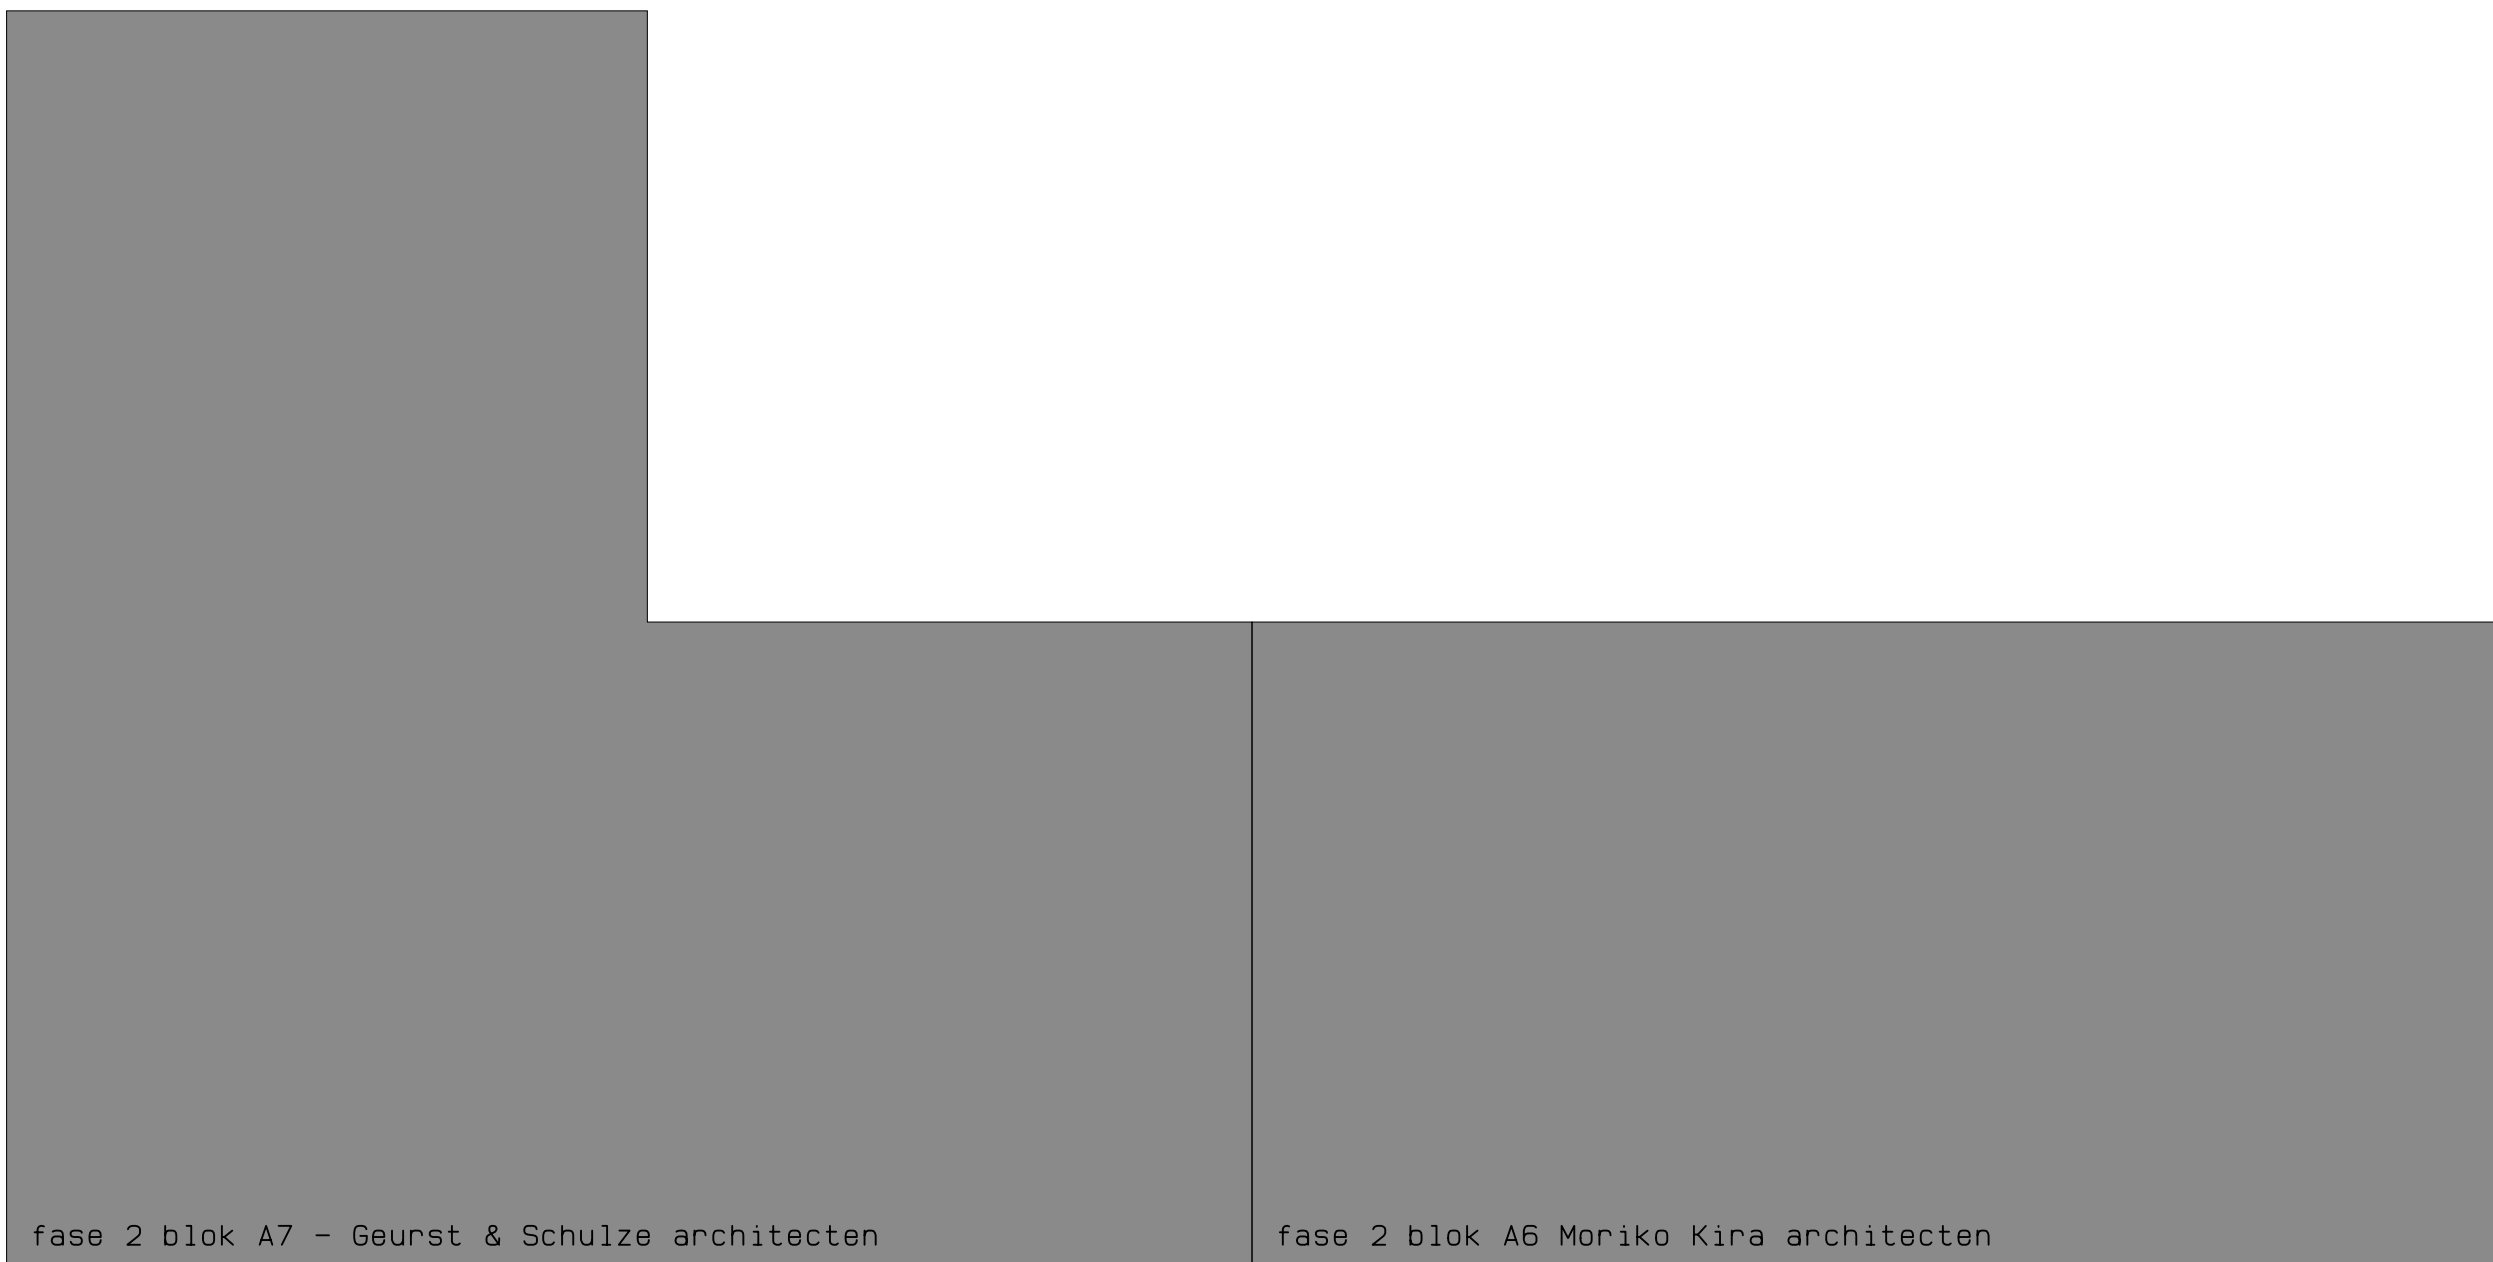


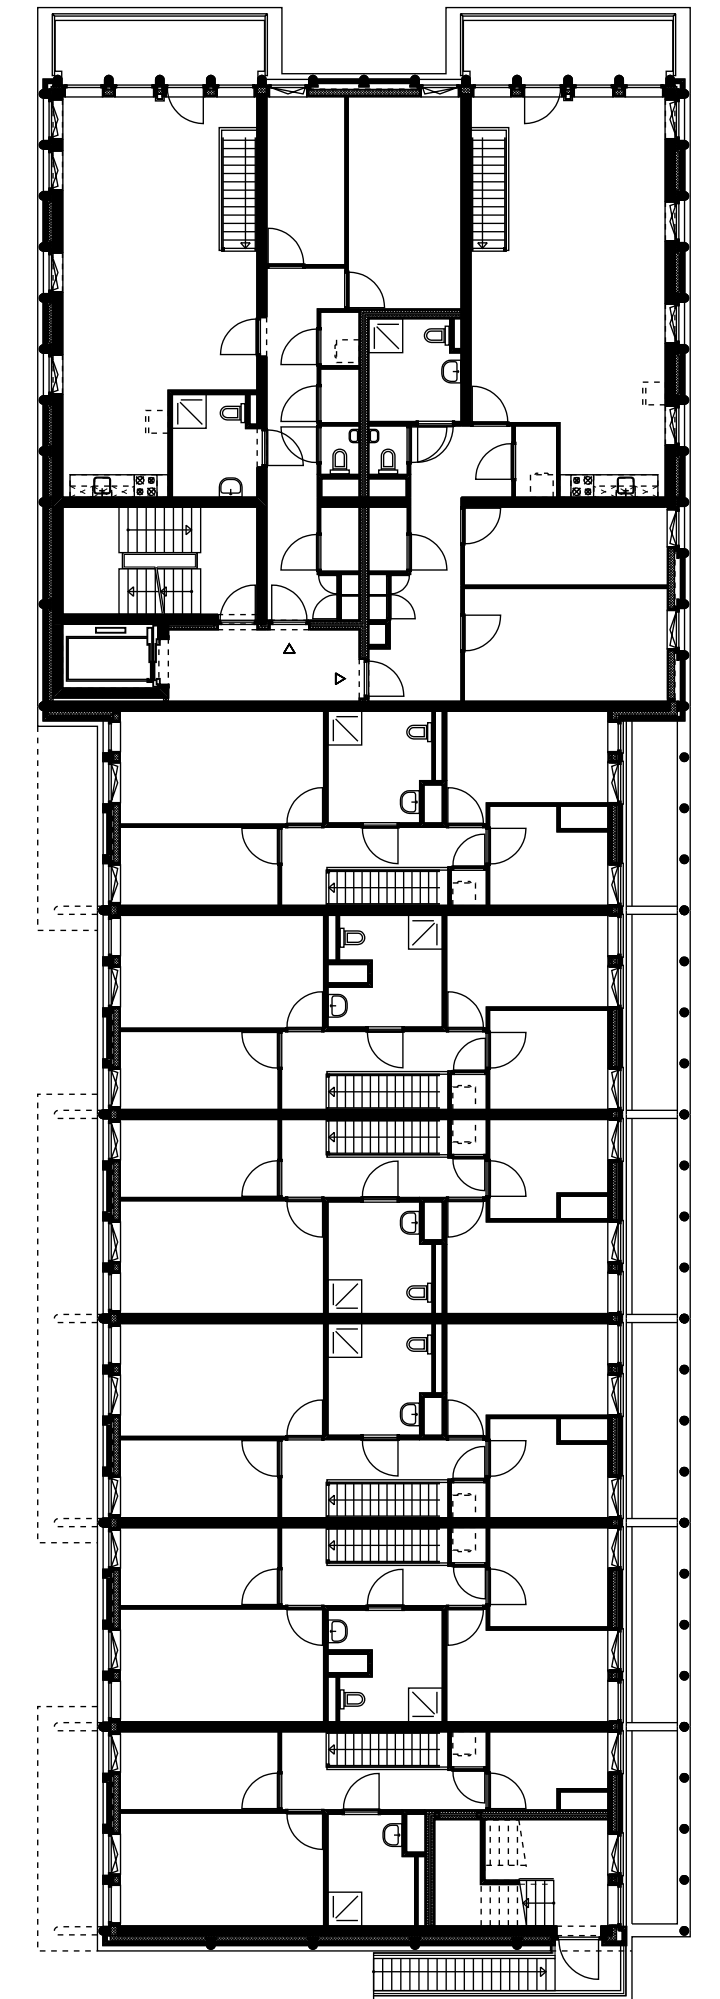

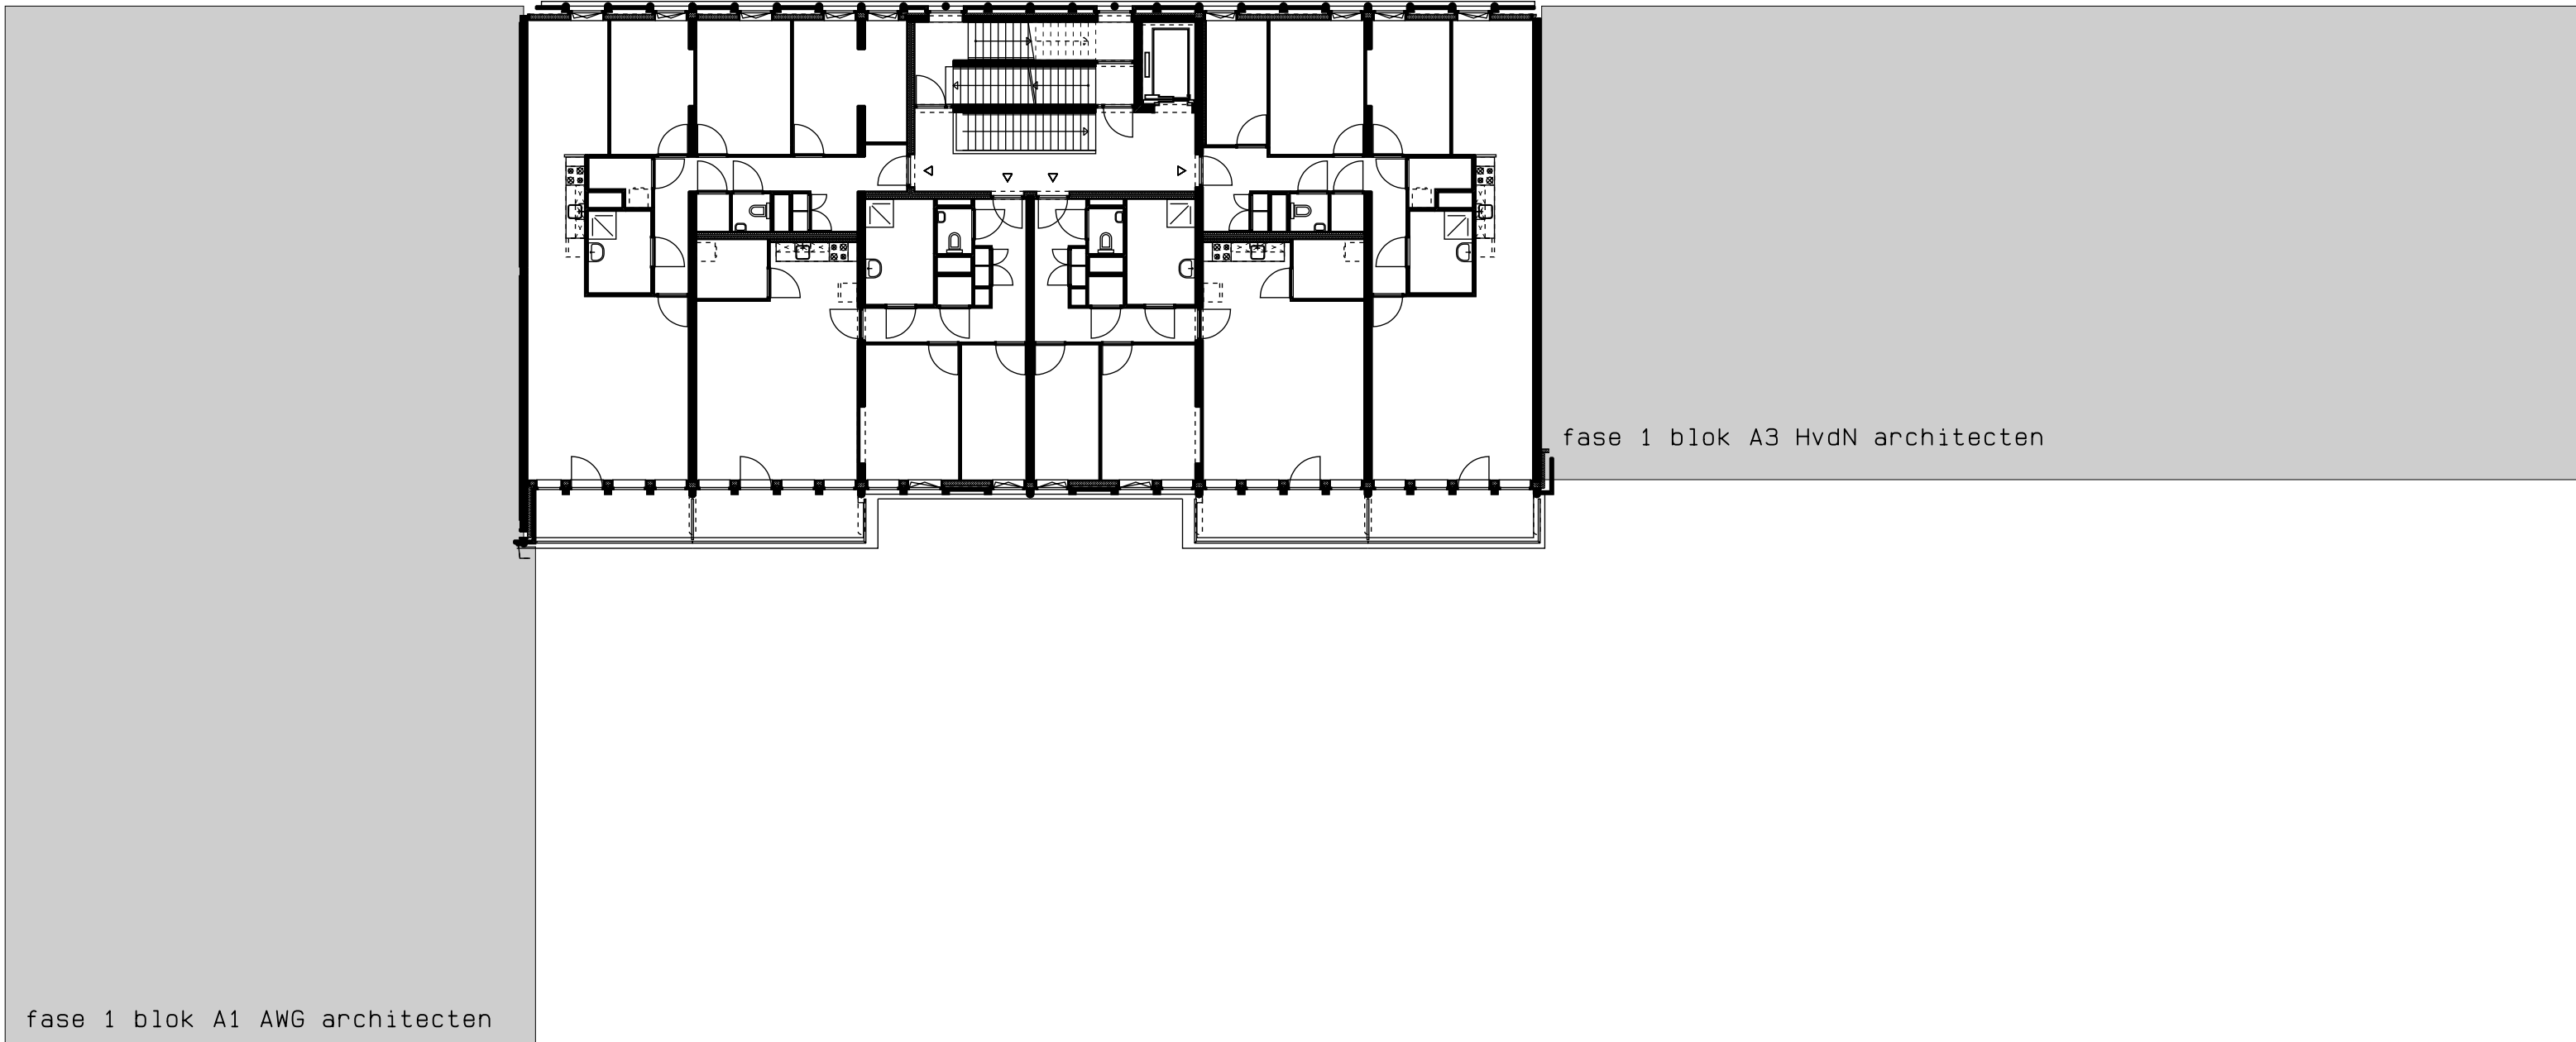


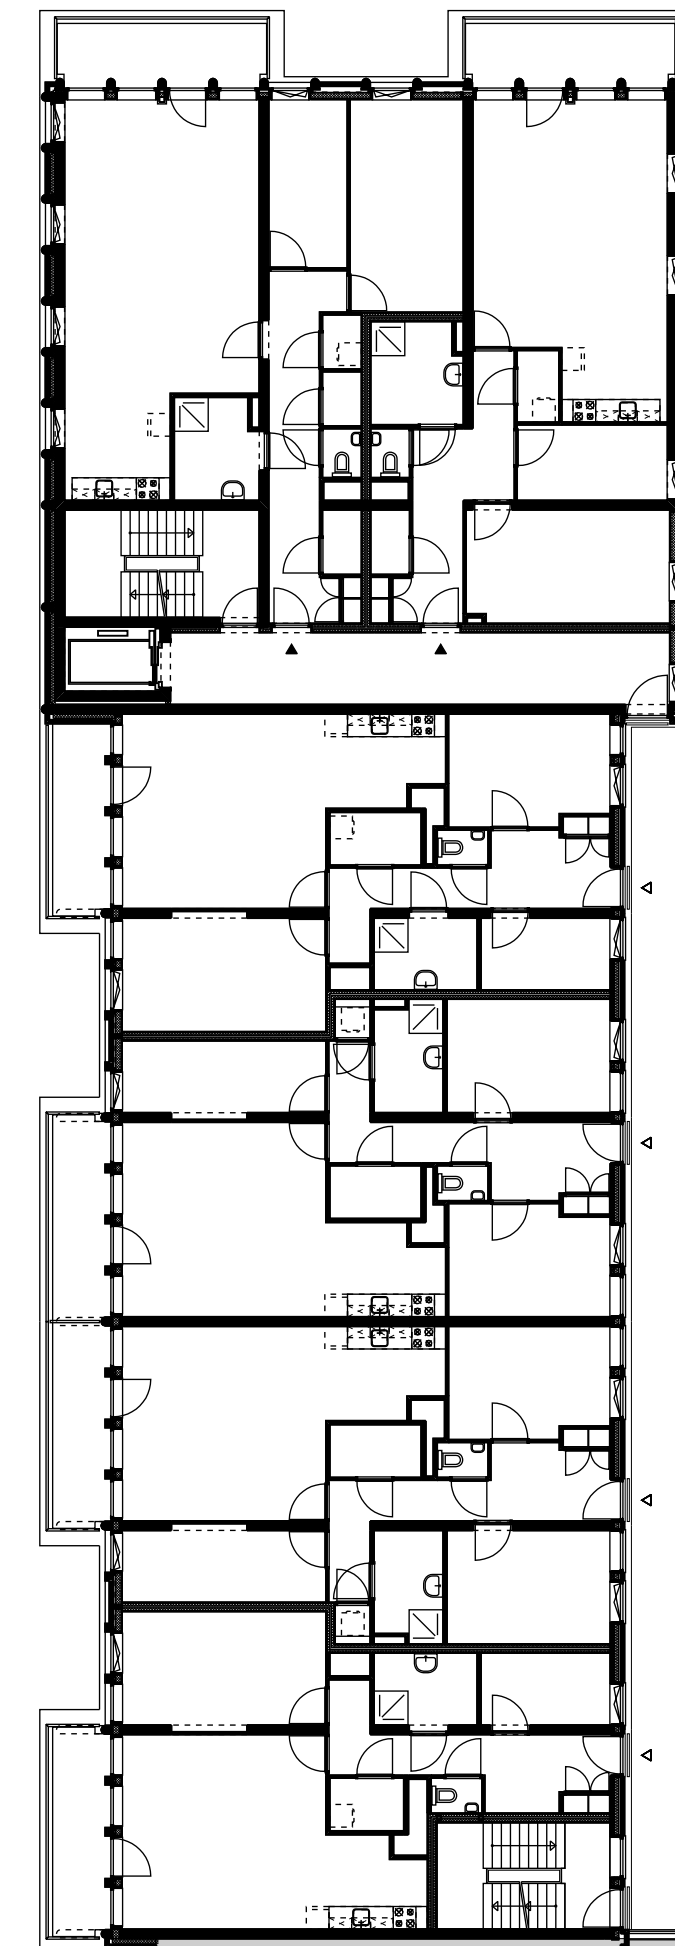

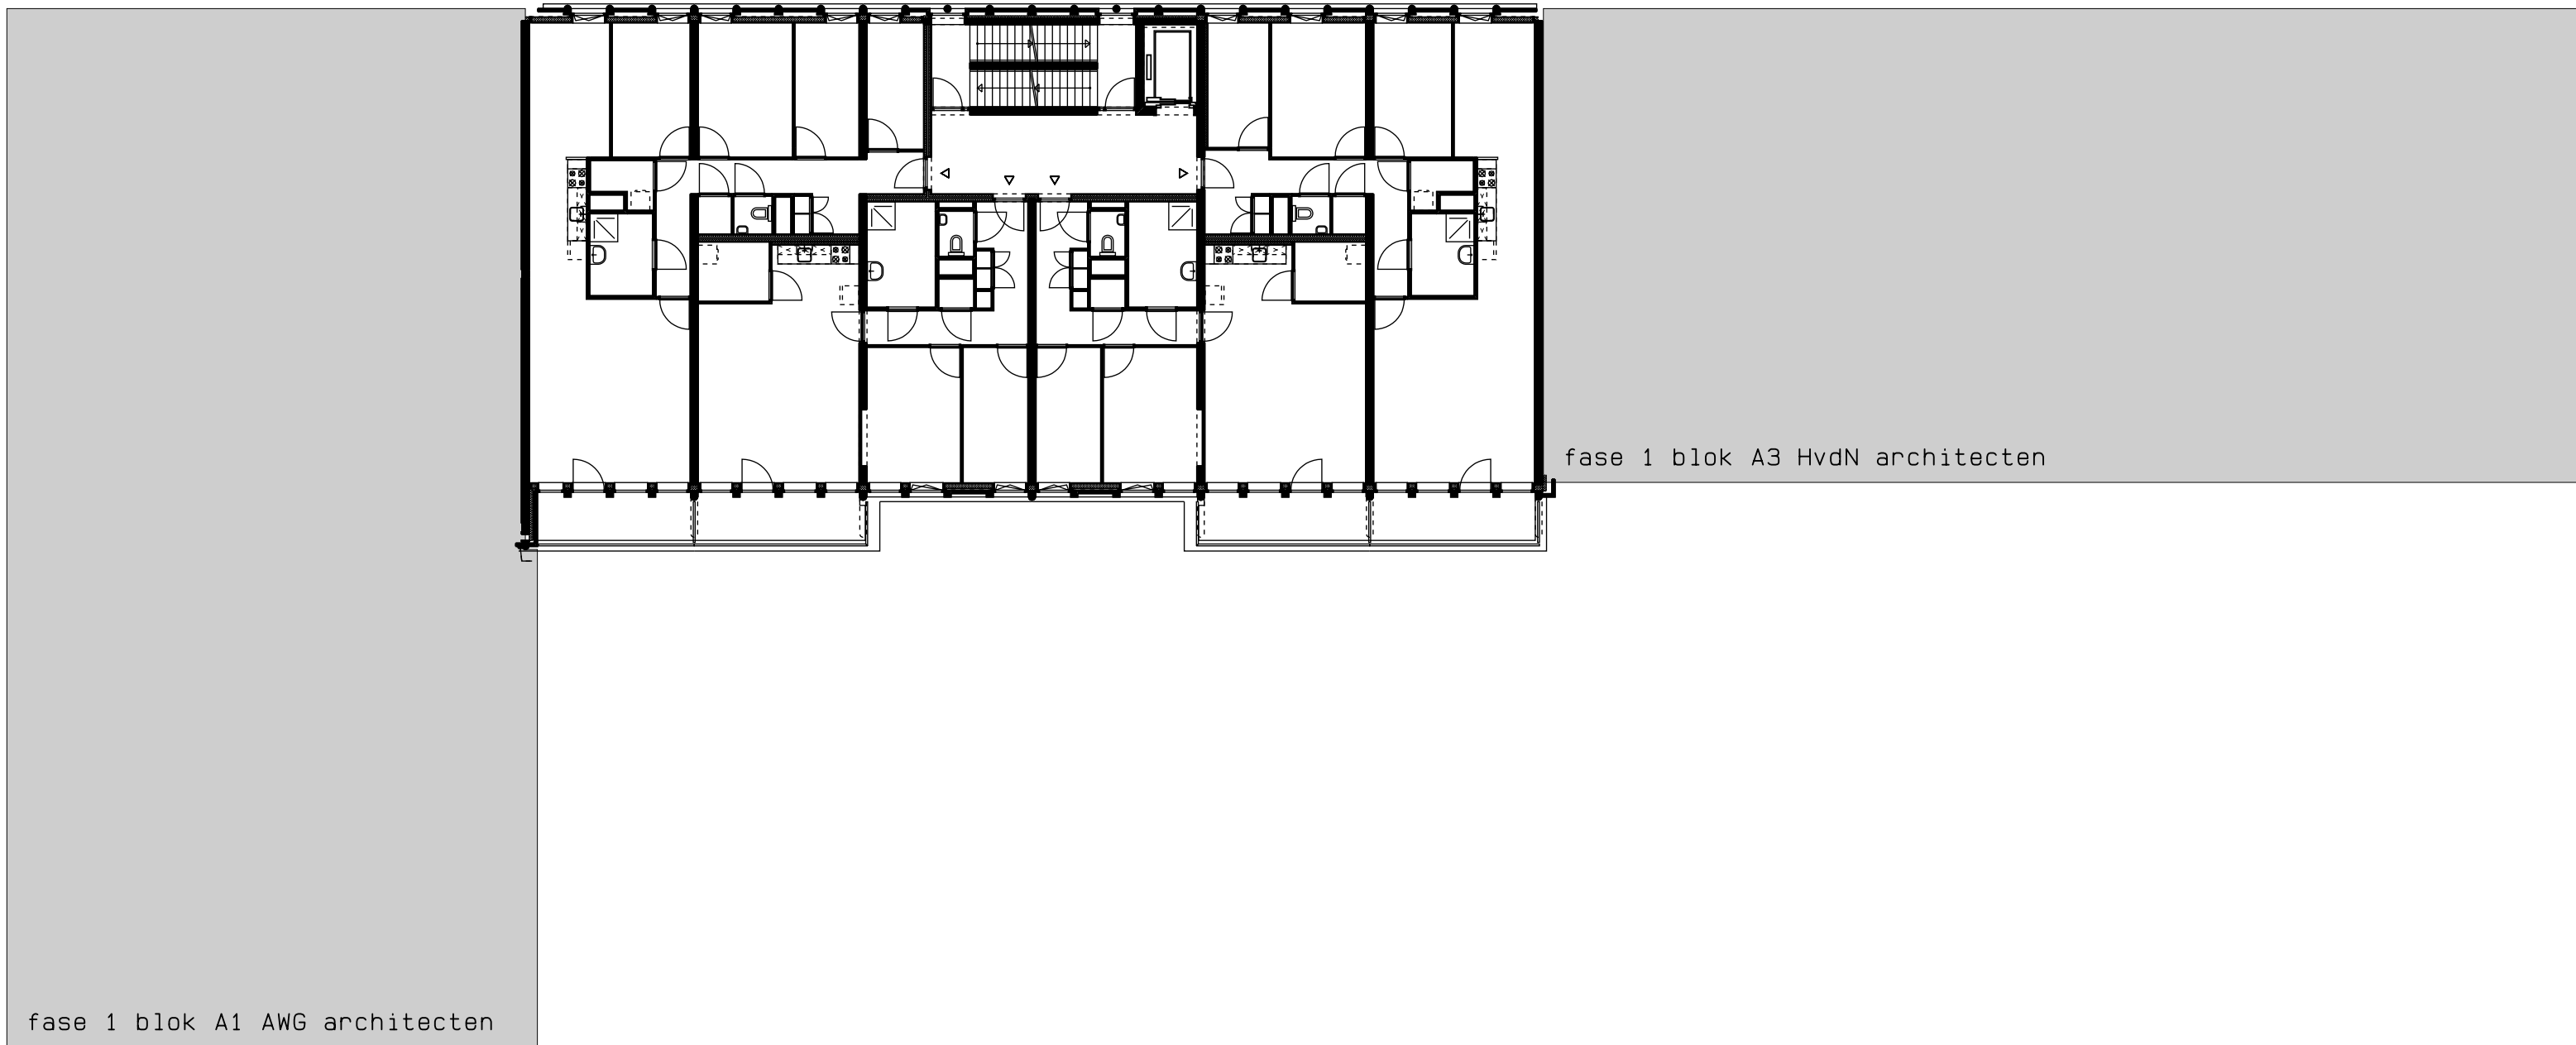

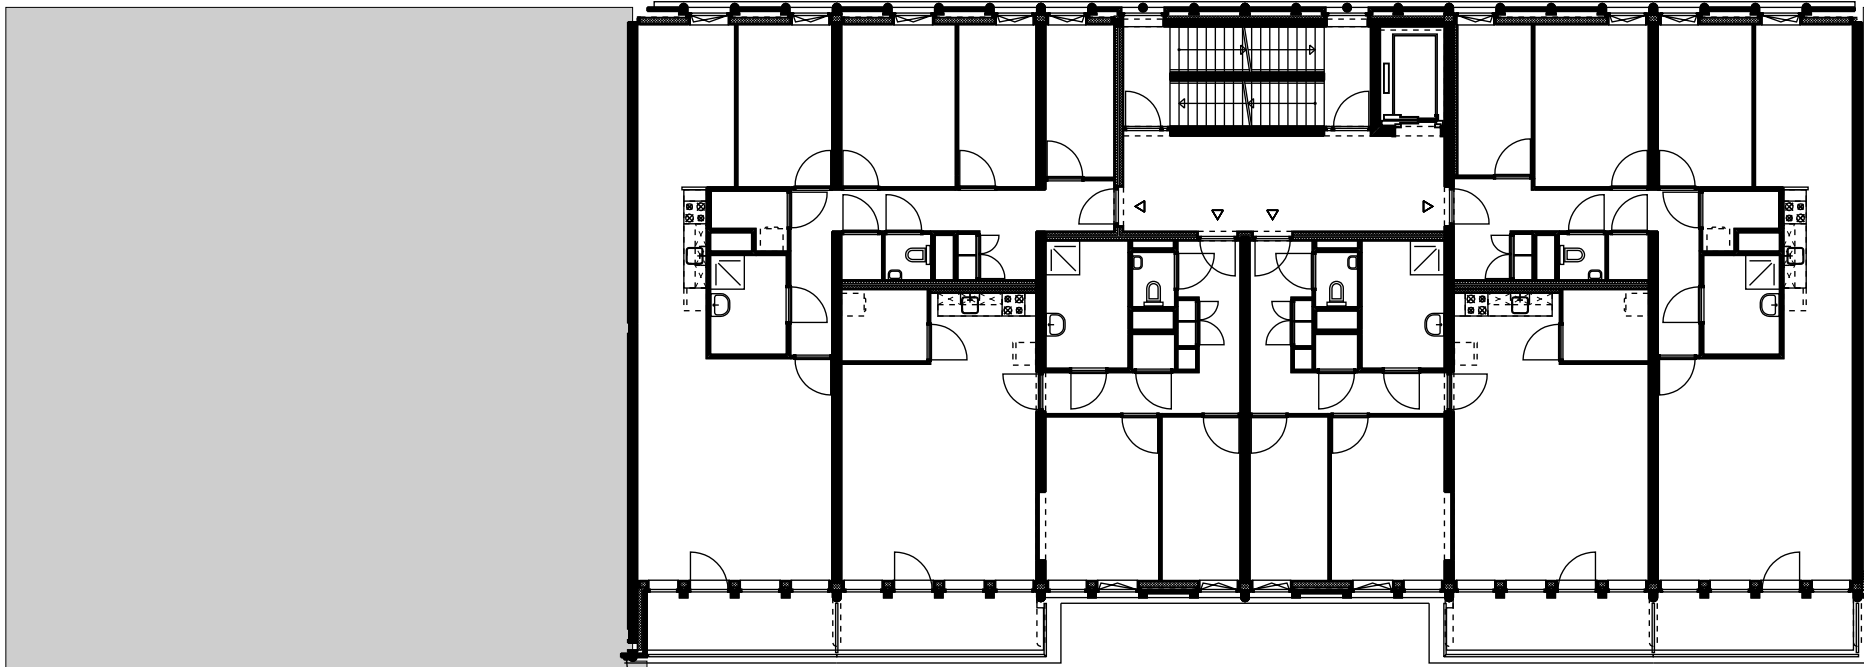

fase 1 blok A3 HvdN architecten

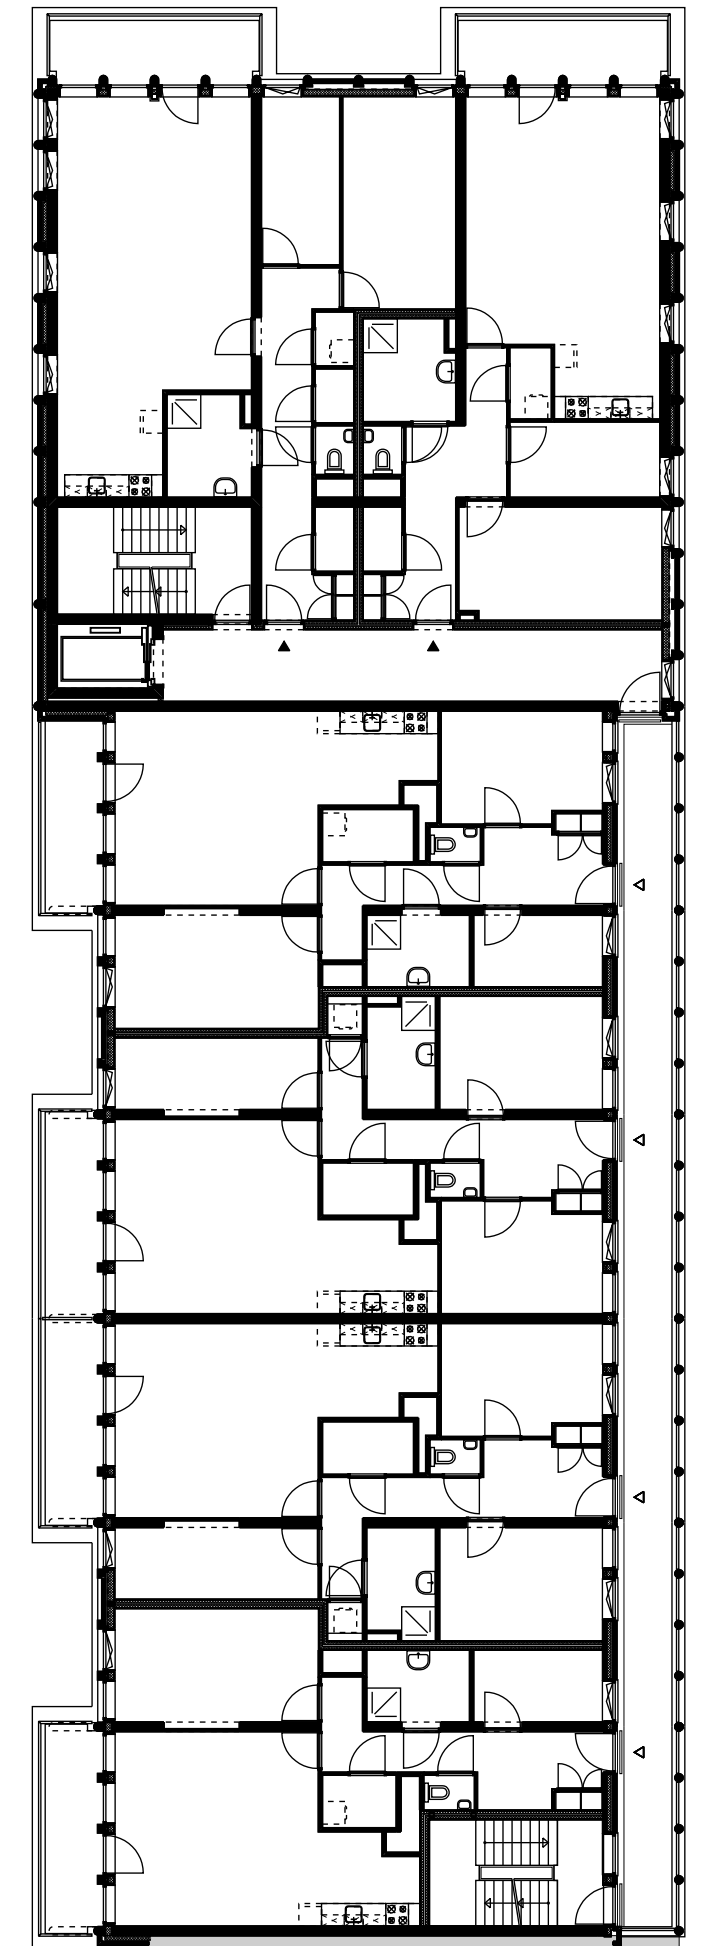




fase 1 blok A5 AWG architecten










fase 2 blok A7 - Geurst & Schulze architecten




fase 2 blok A6 Moriko Kira architecten

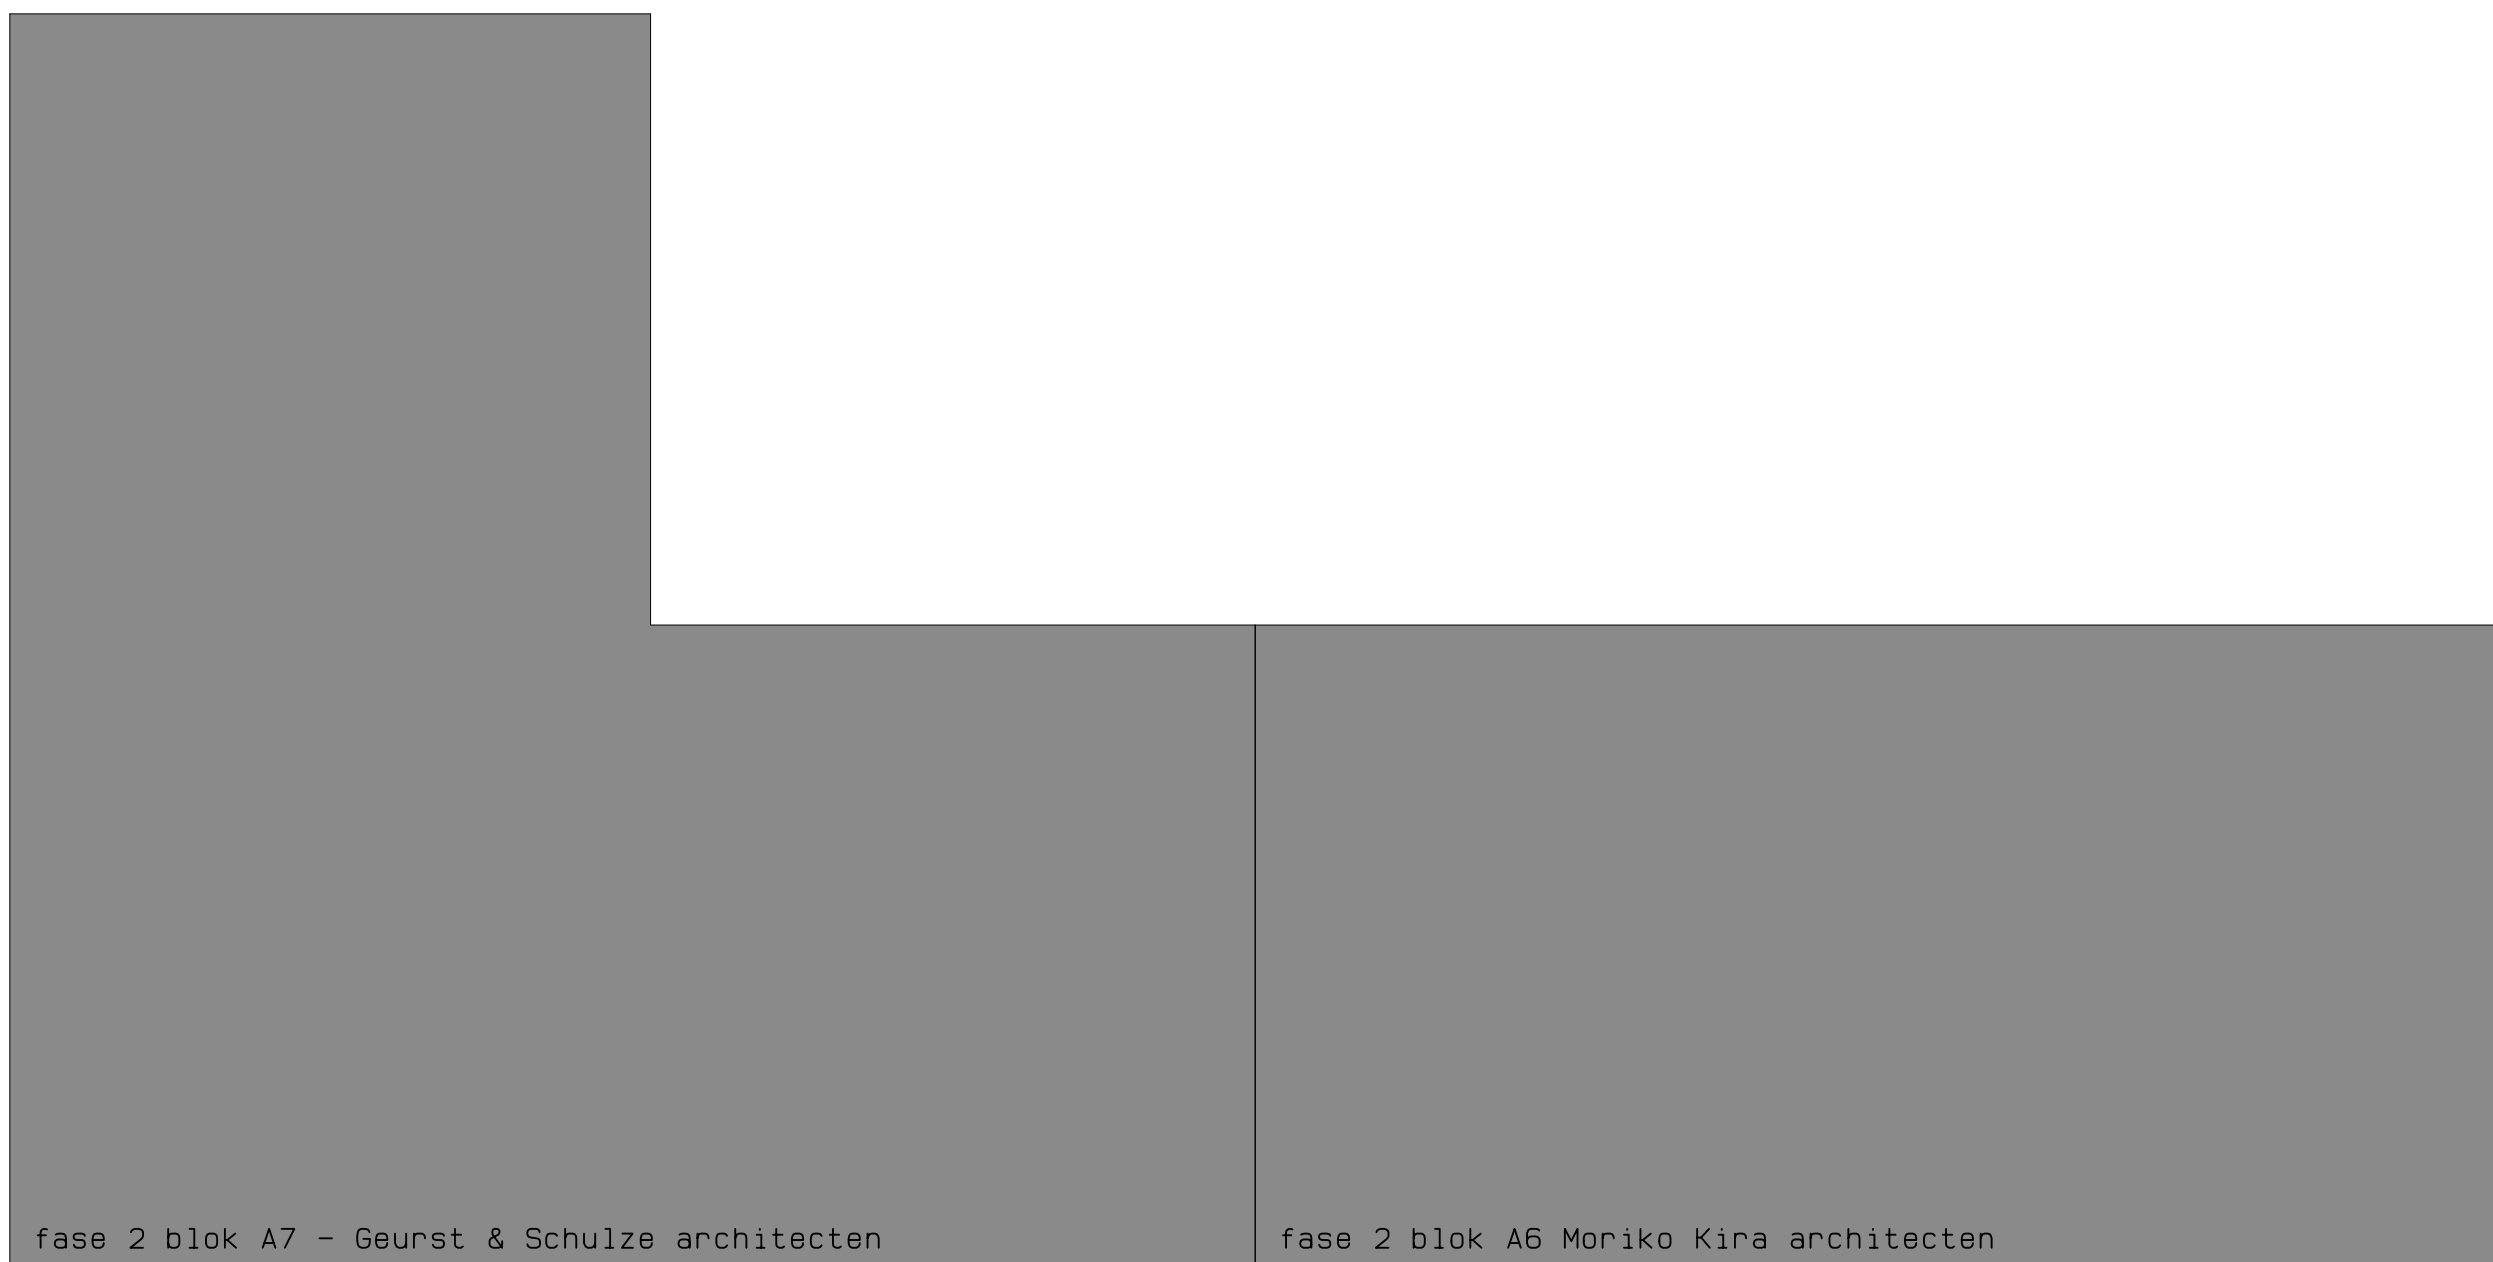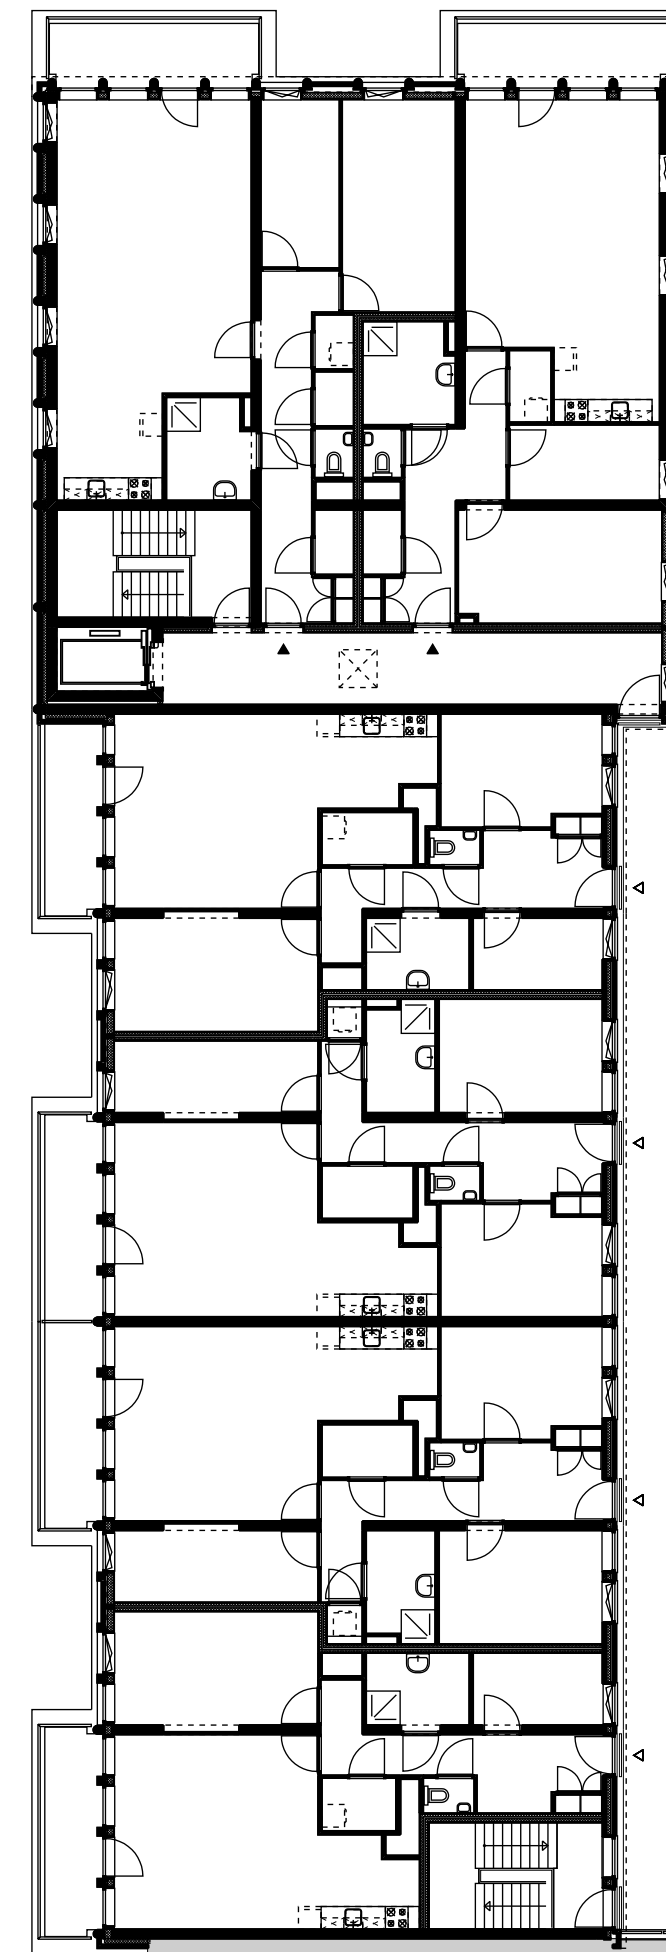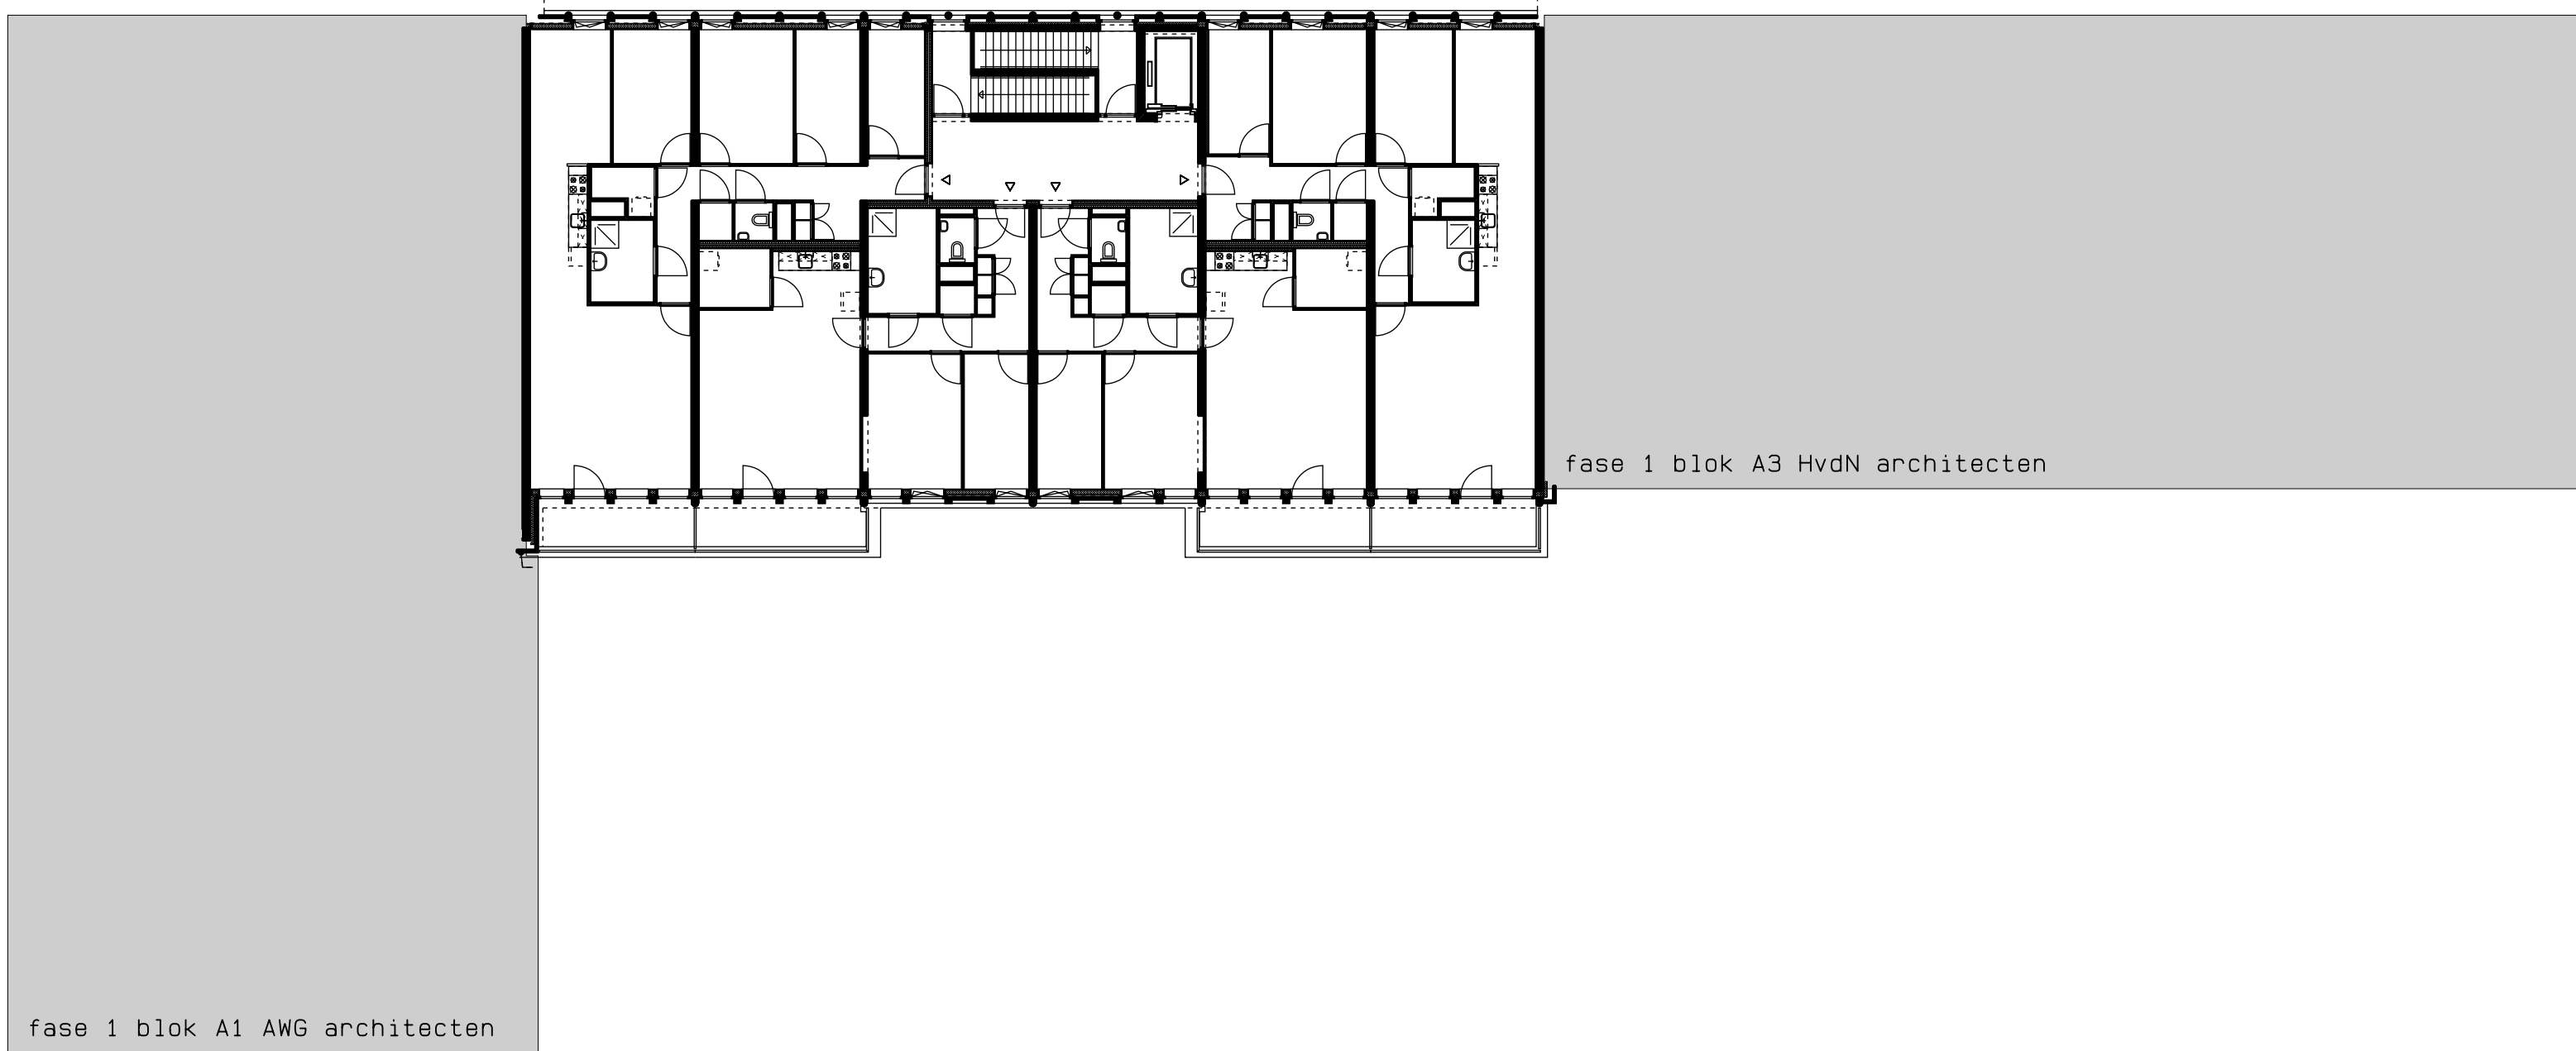

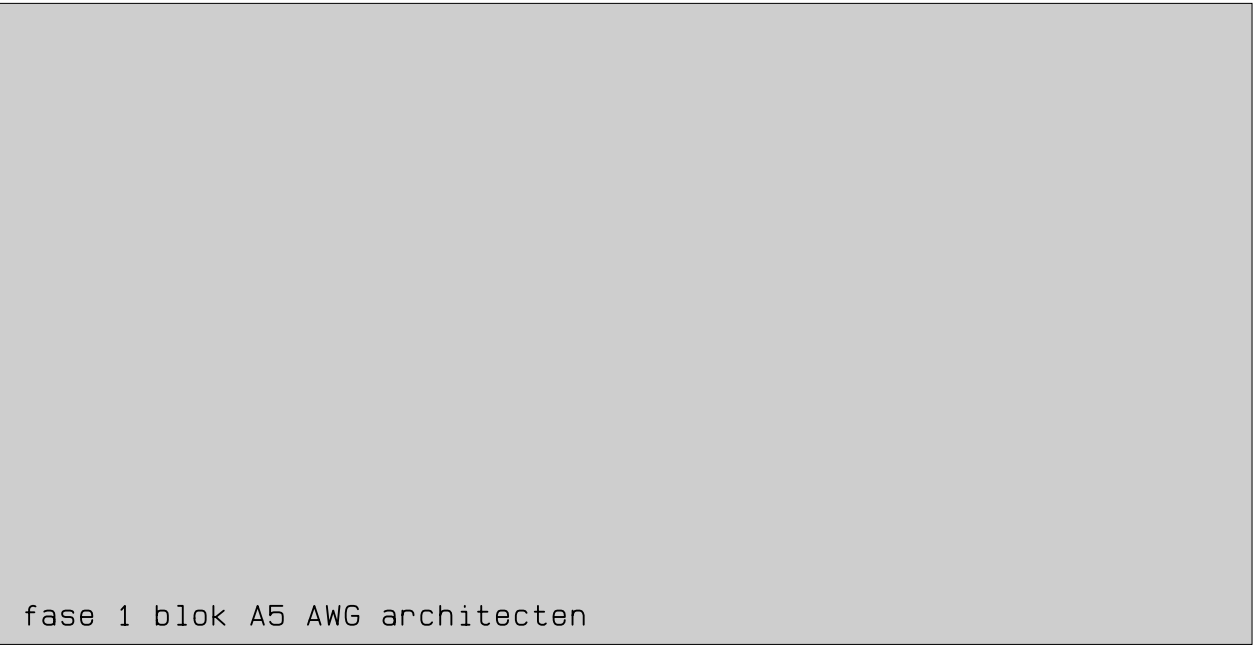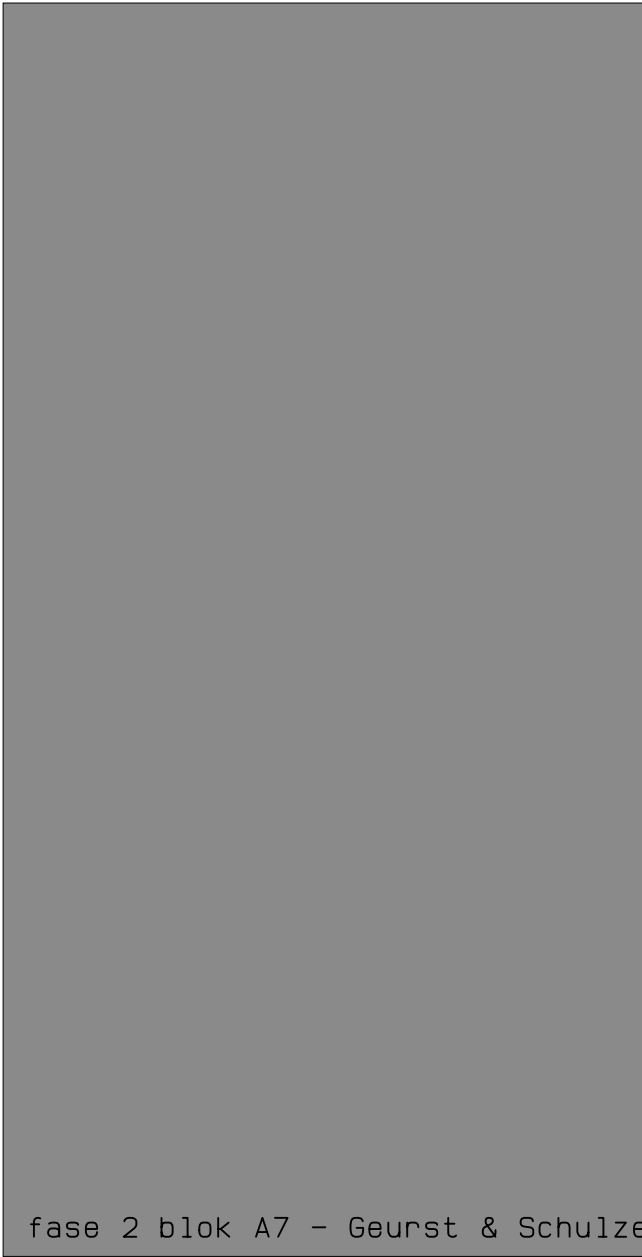 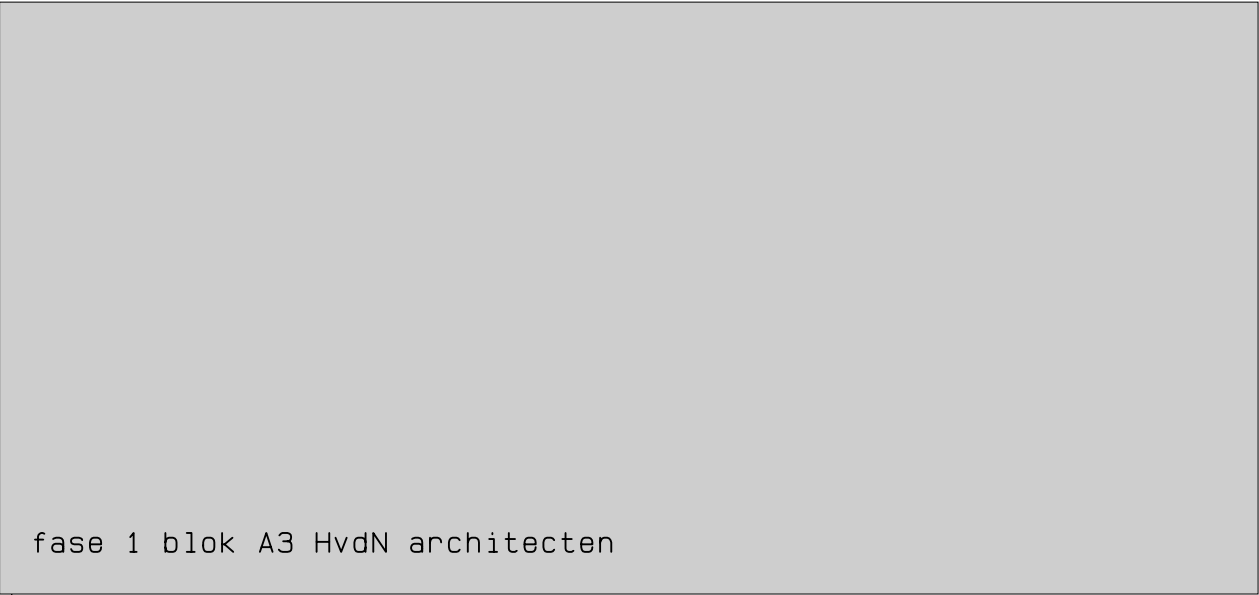 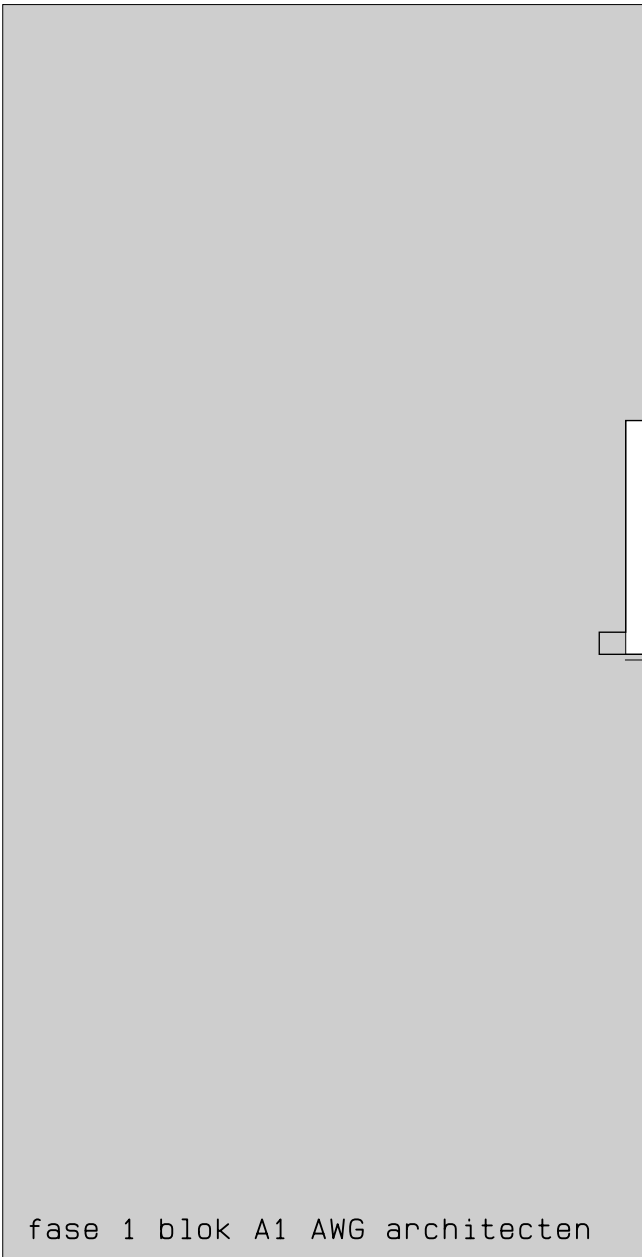

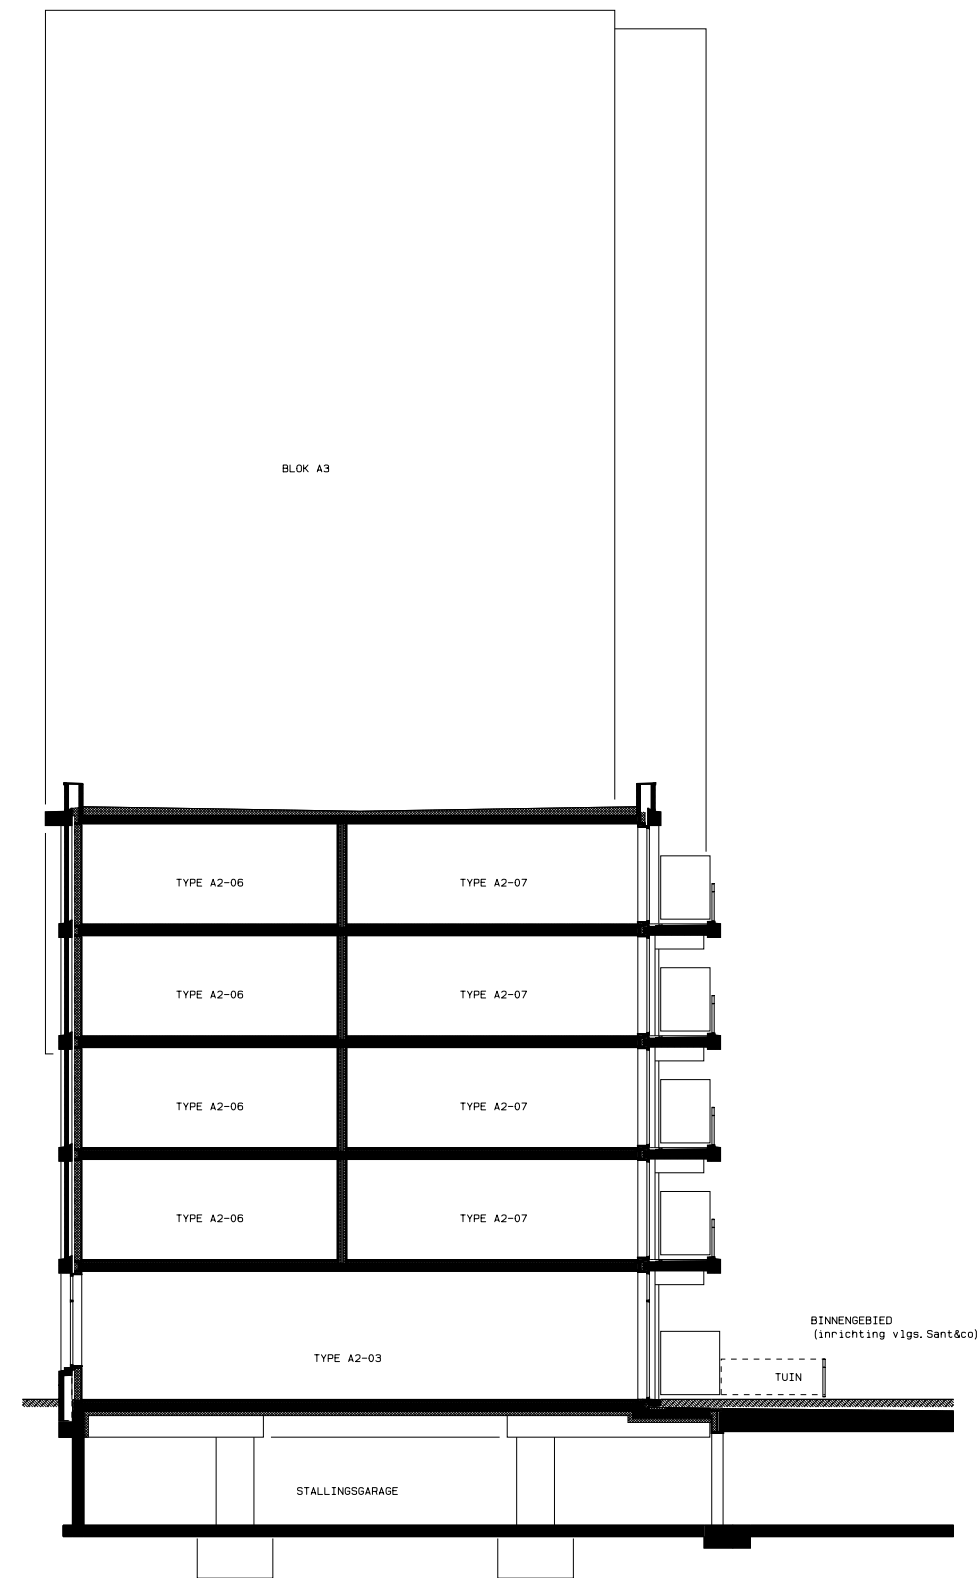

DOORSNEDE BB, BLOK A2

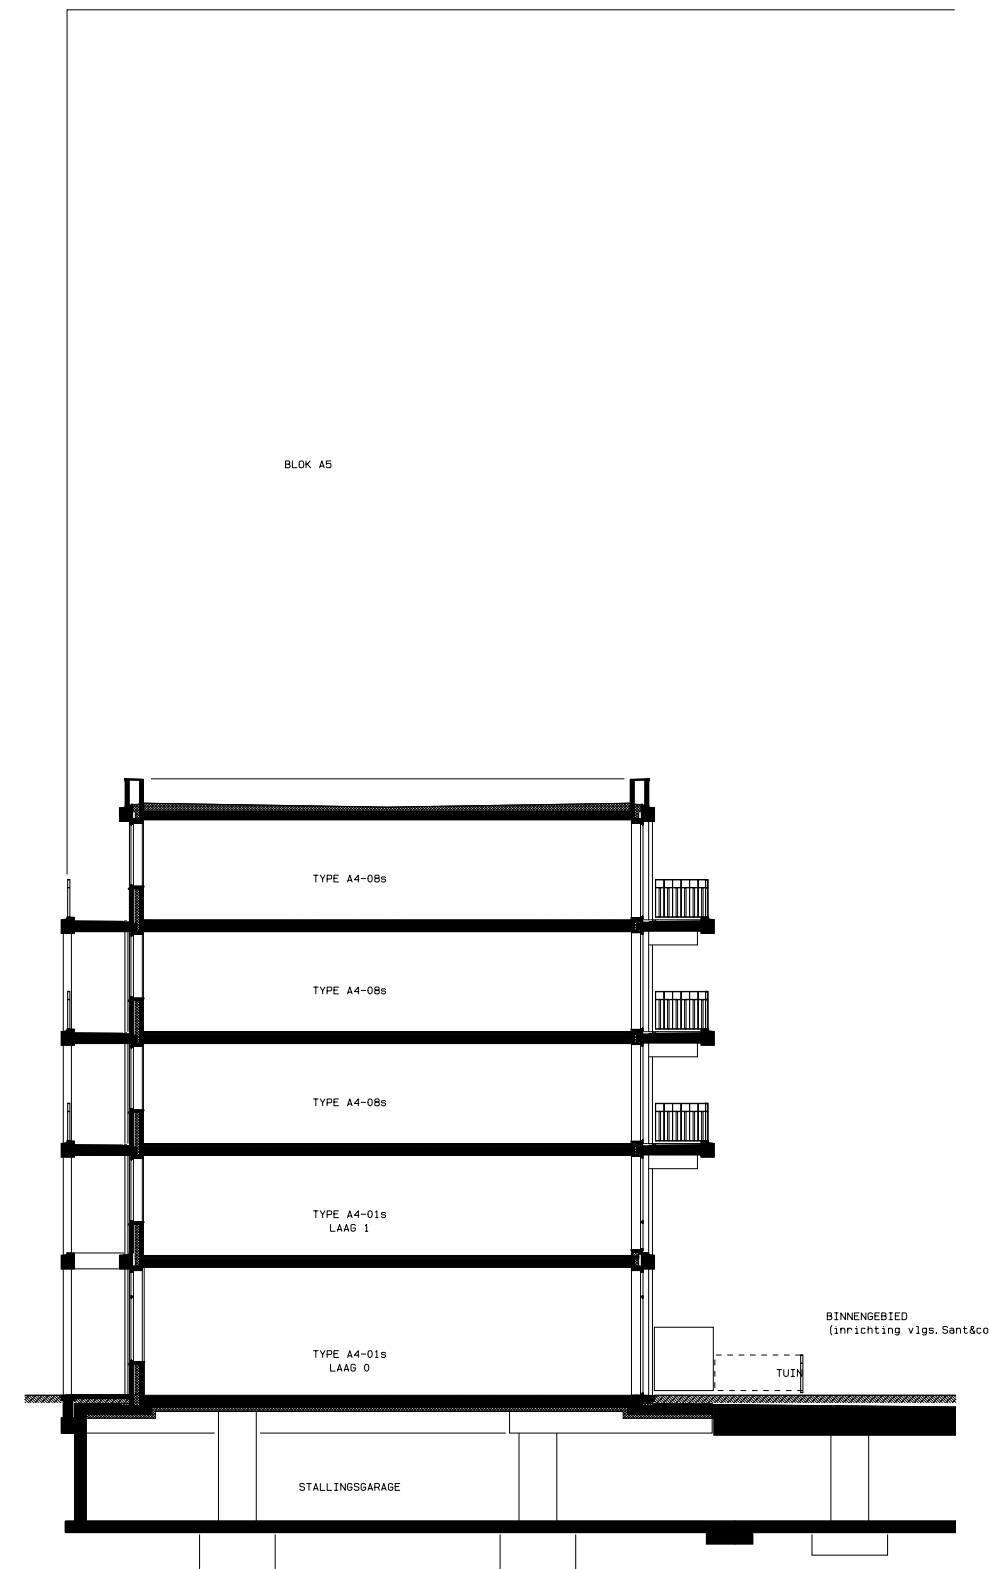

DOORSNEDE BB, BLOK A4