


1e VERDIEPING




Public Areas Rooms and Suites Back of House Corridor



BELETAGE

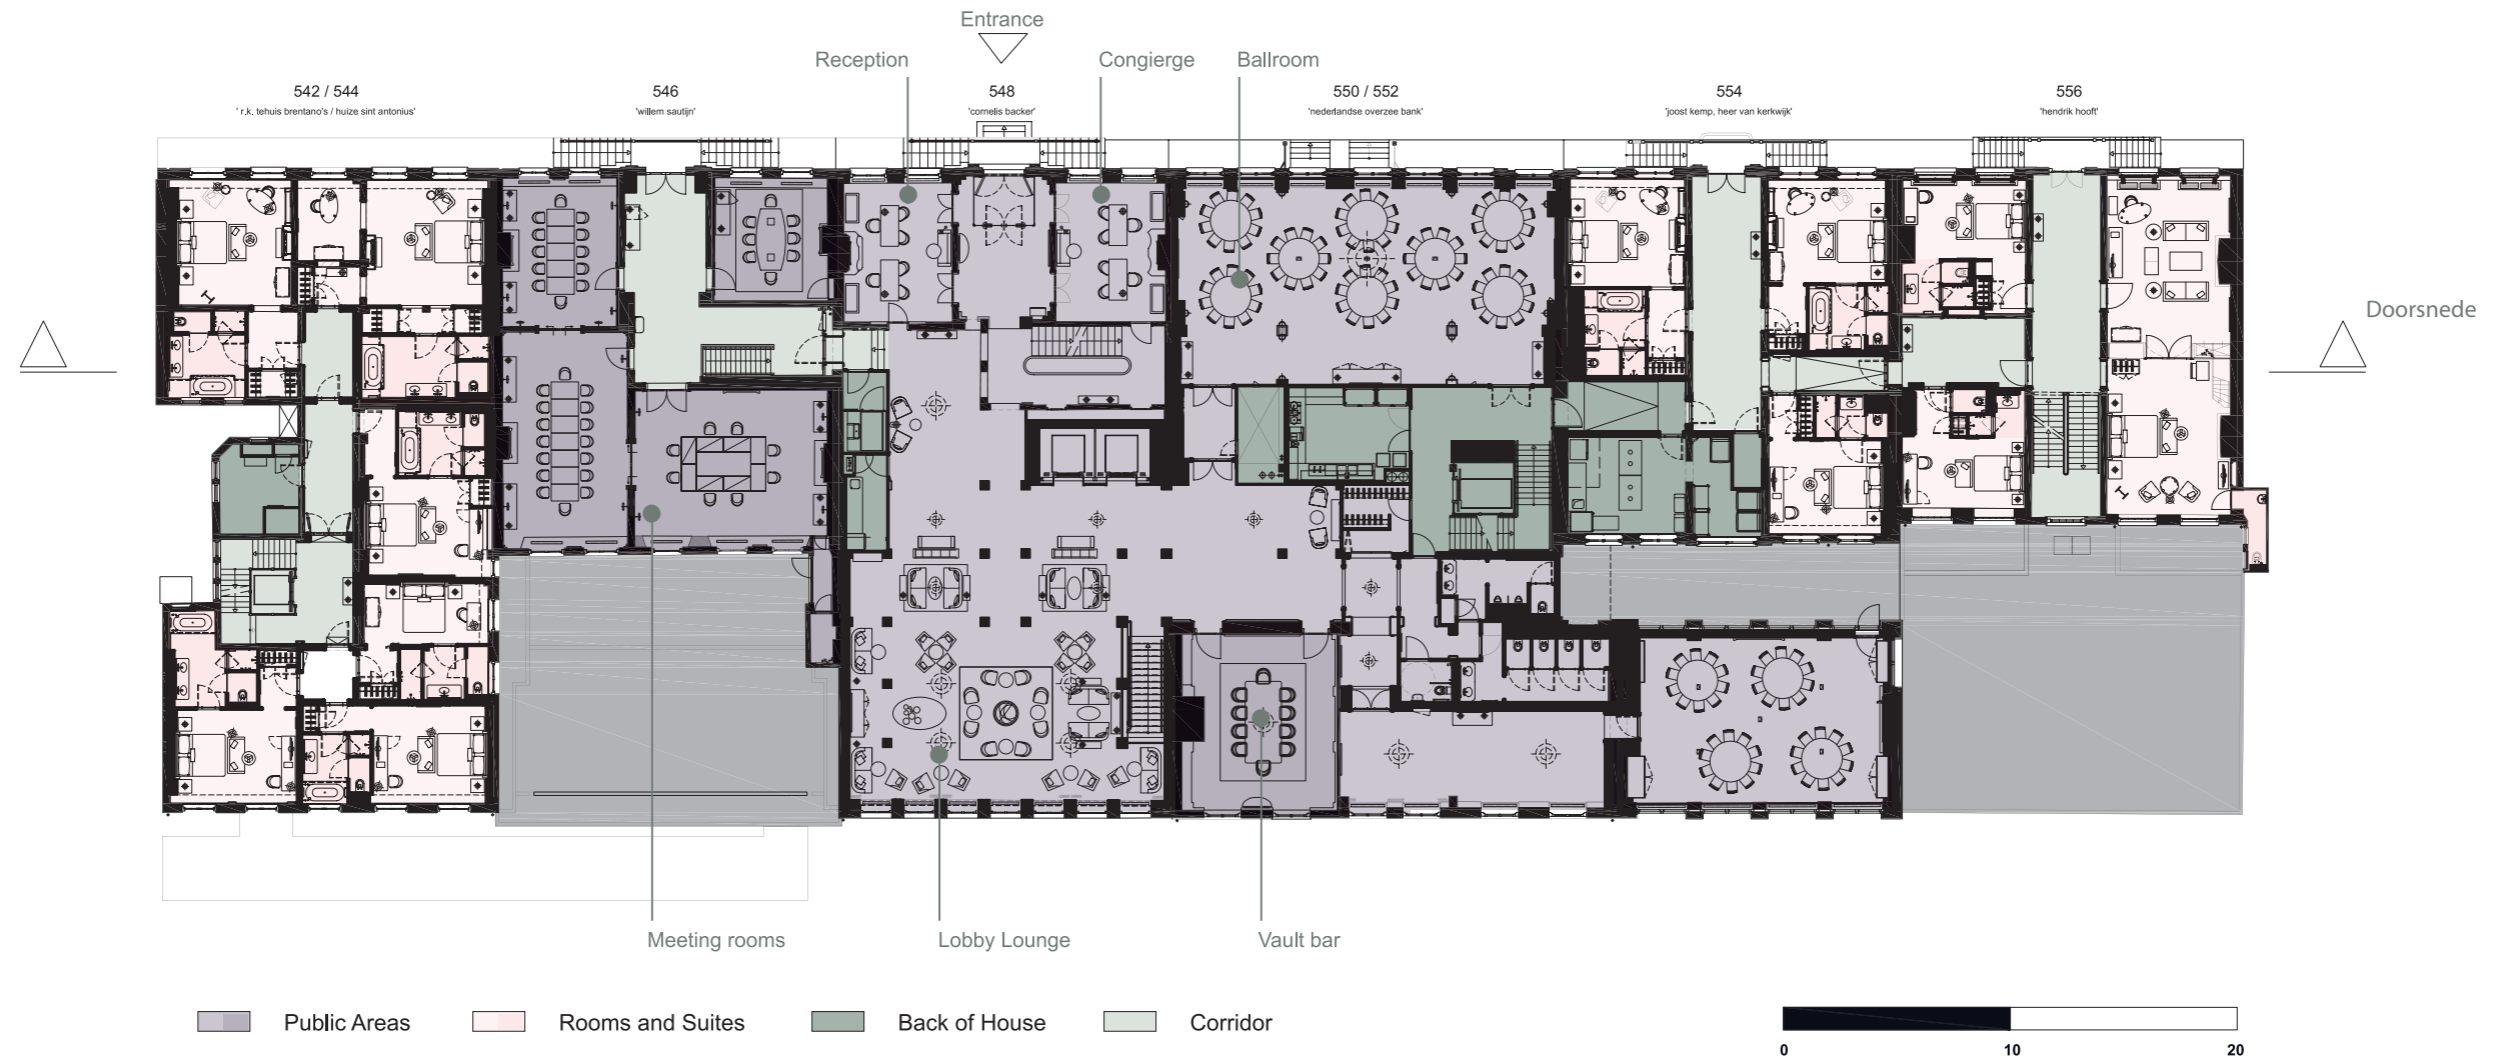

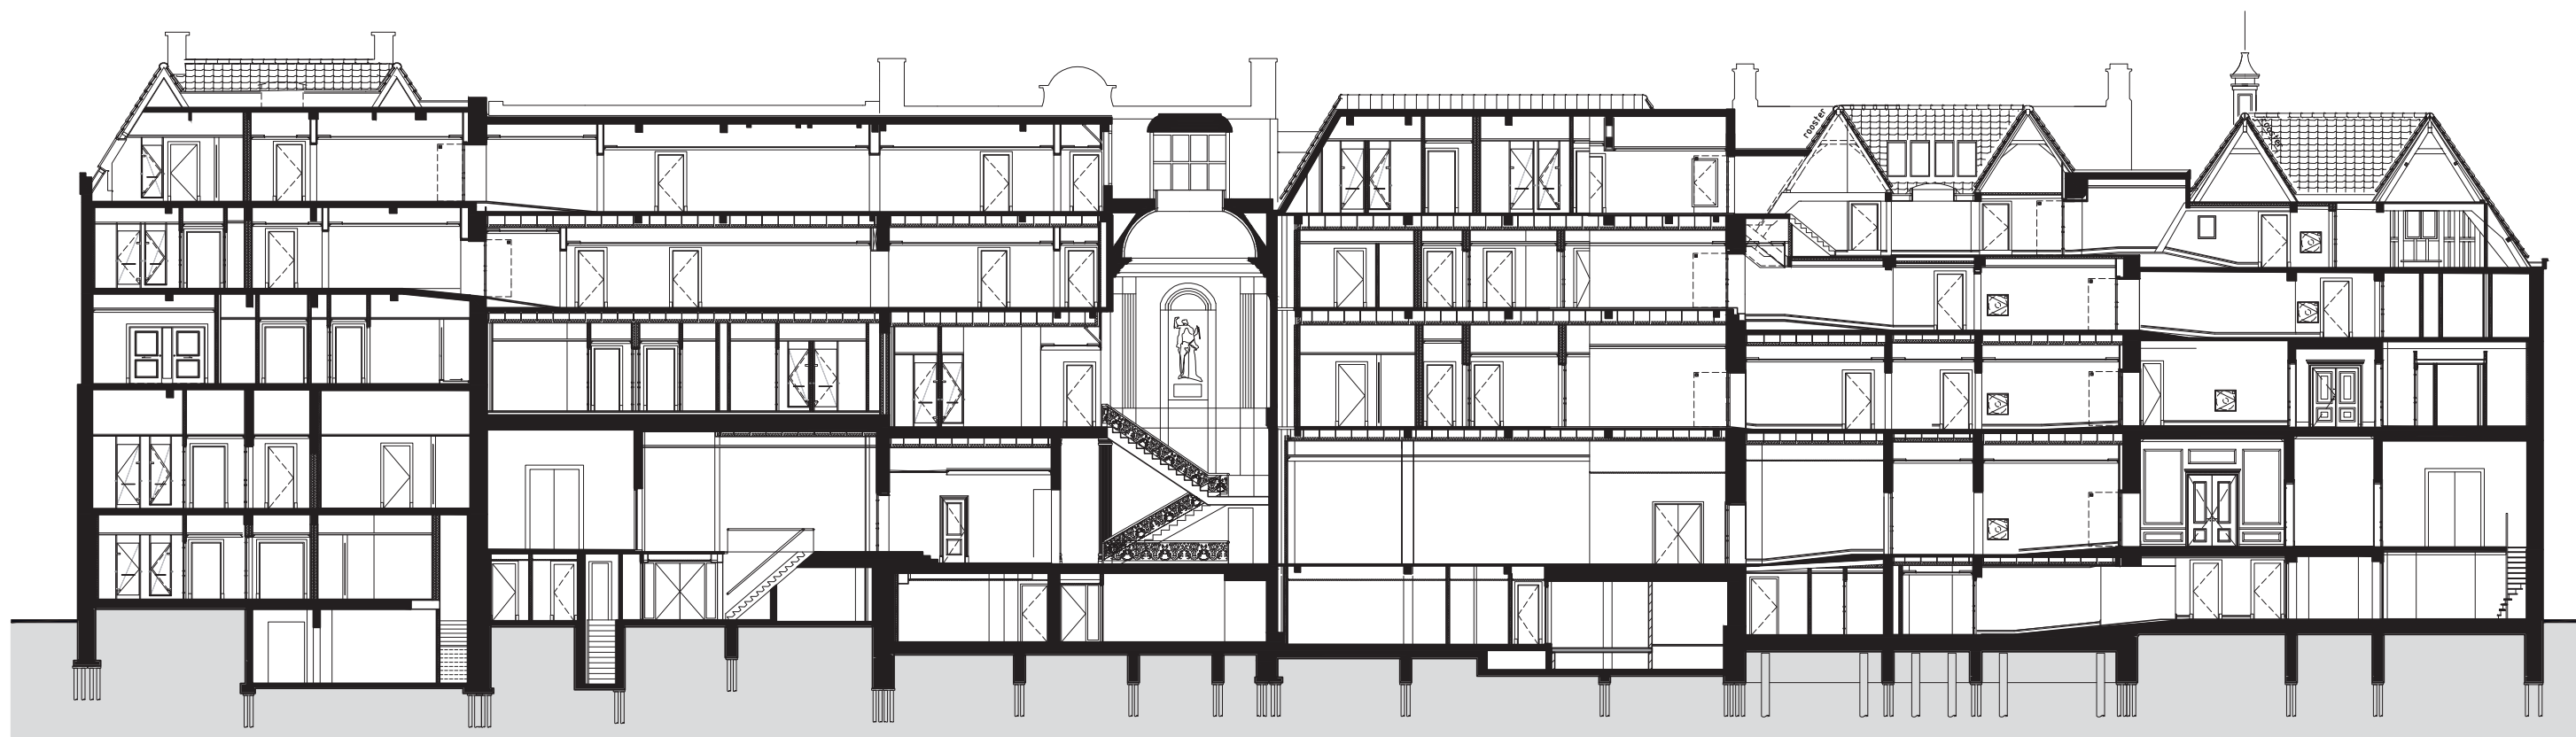

542 / 544
"r.k. tehuis brentano's / huize sint antonius"

546
"willem sautijn"

548
"cornelis backer"

550 / 552
"nederlandse overzee bank"

554
"joost kemp, heer van kerkwijk"

556
"hendrik hoofd"