



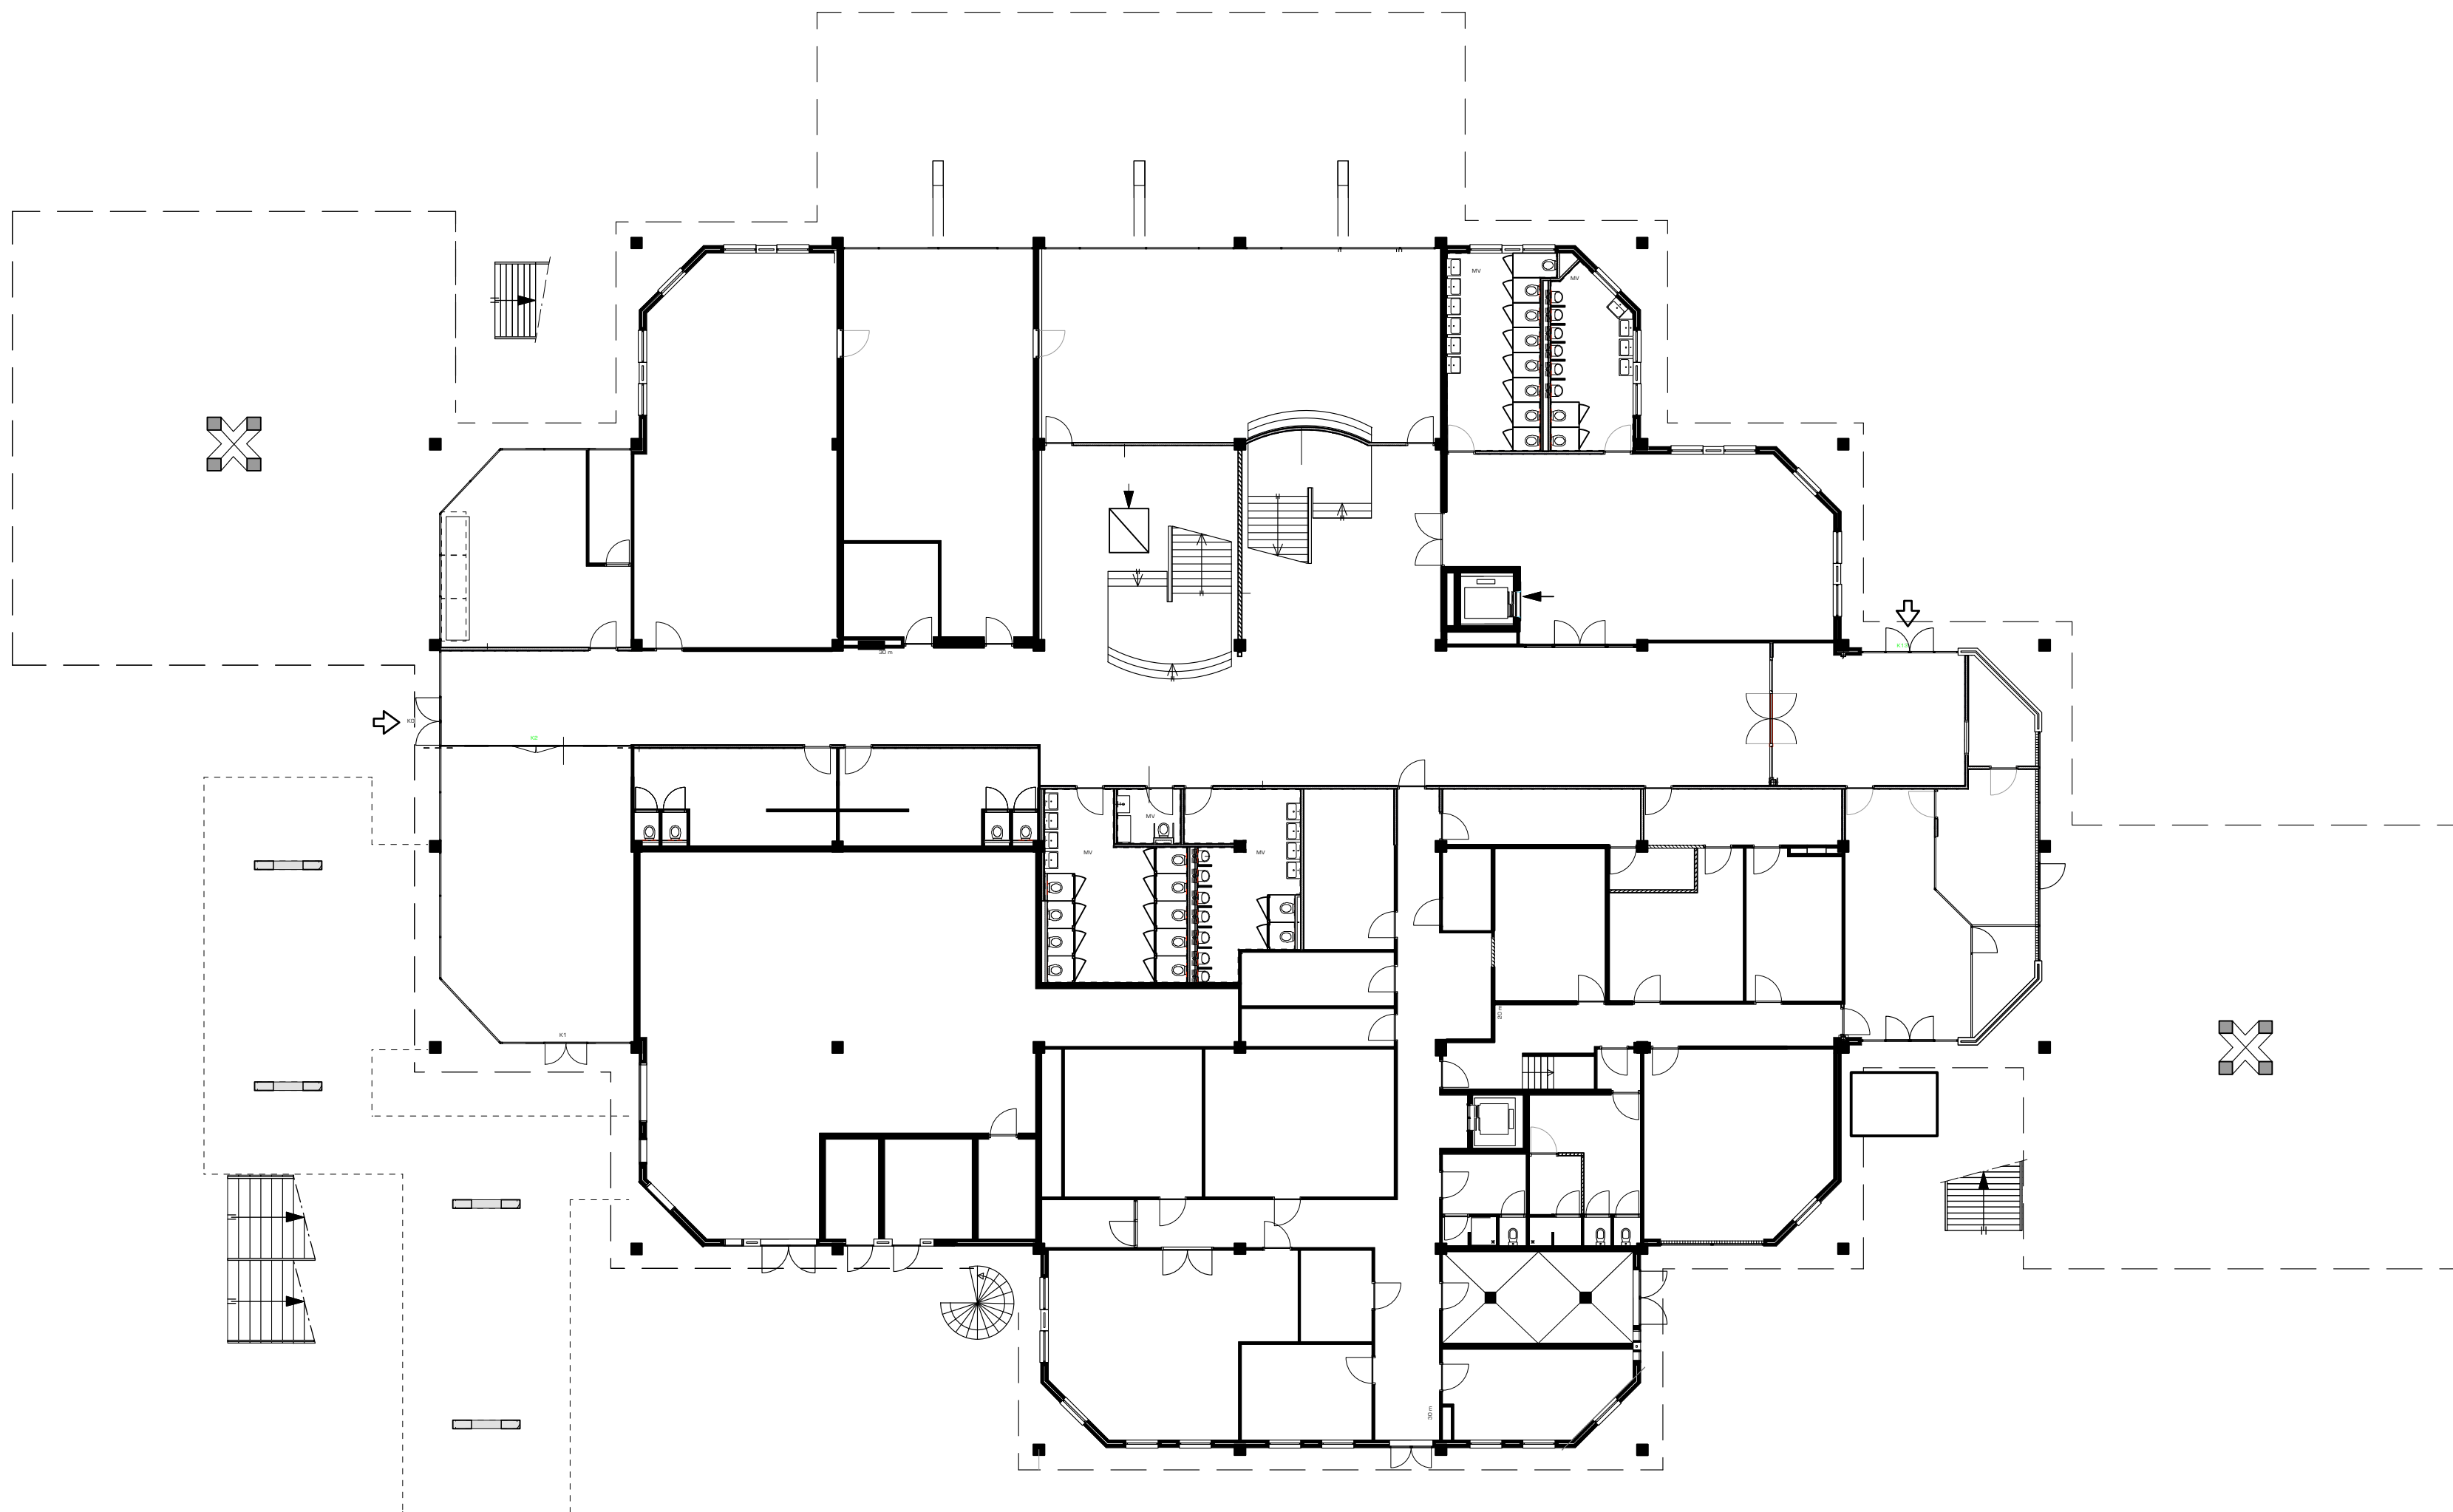

BEGANE GROND

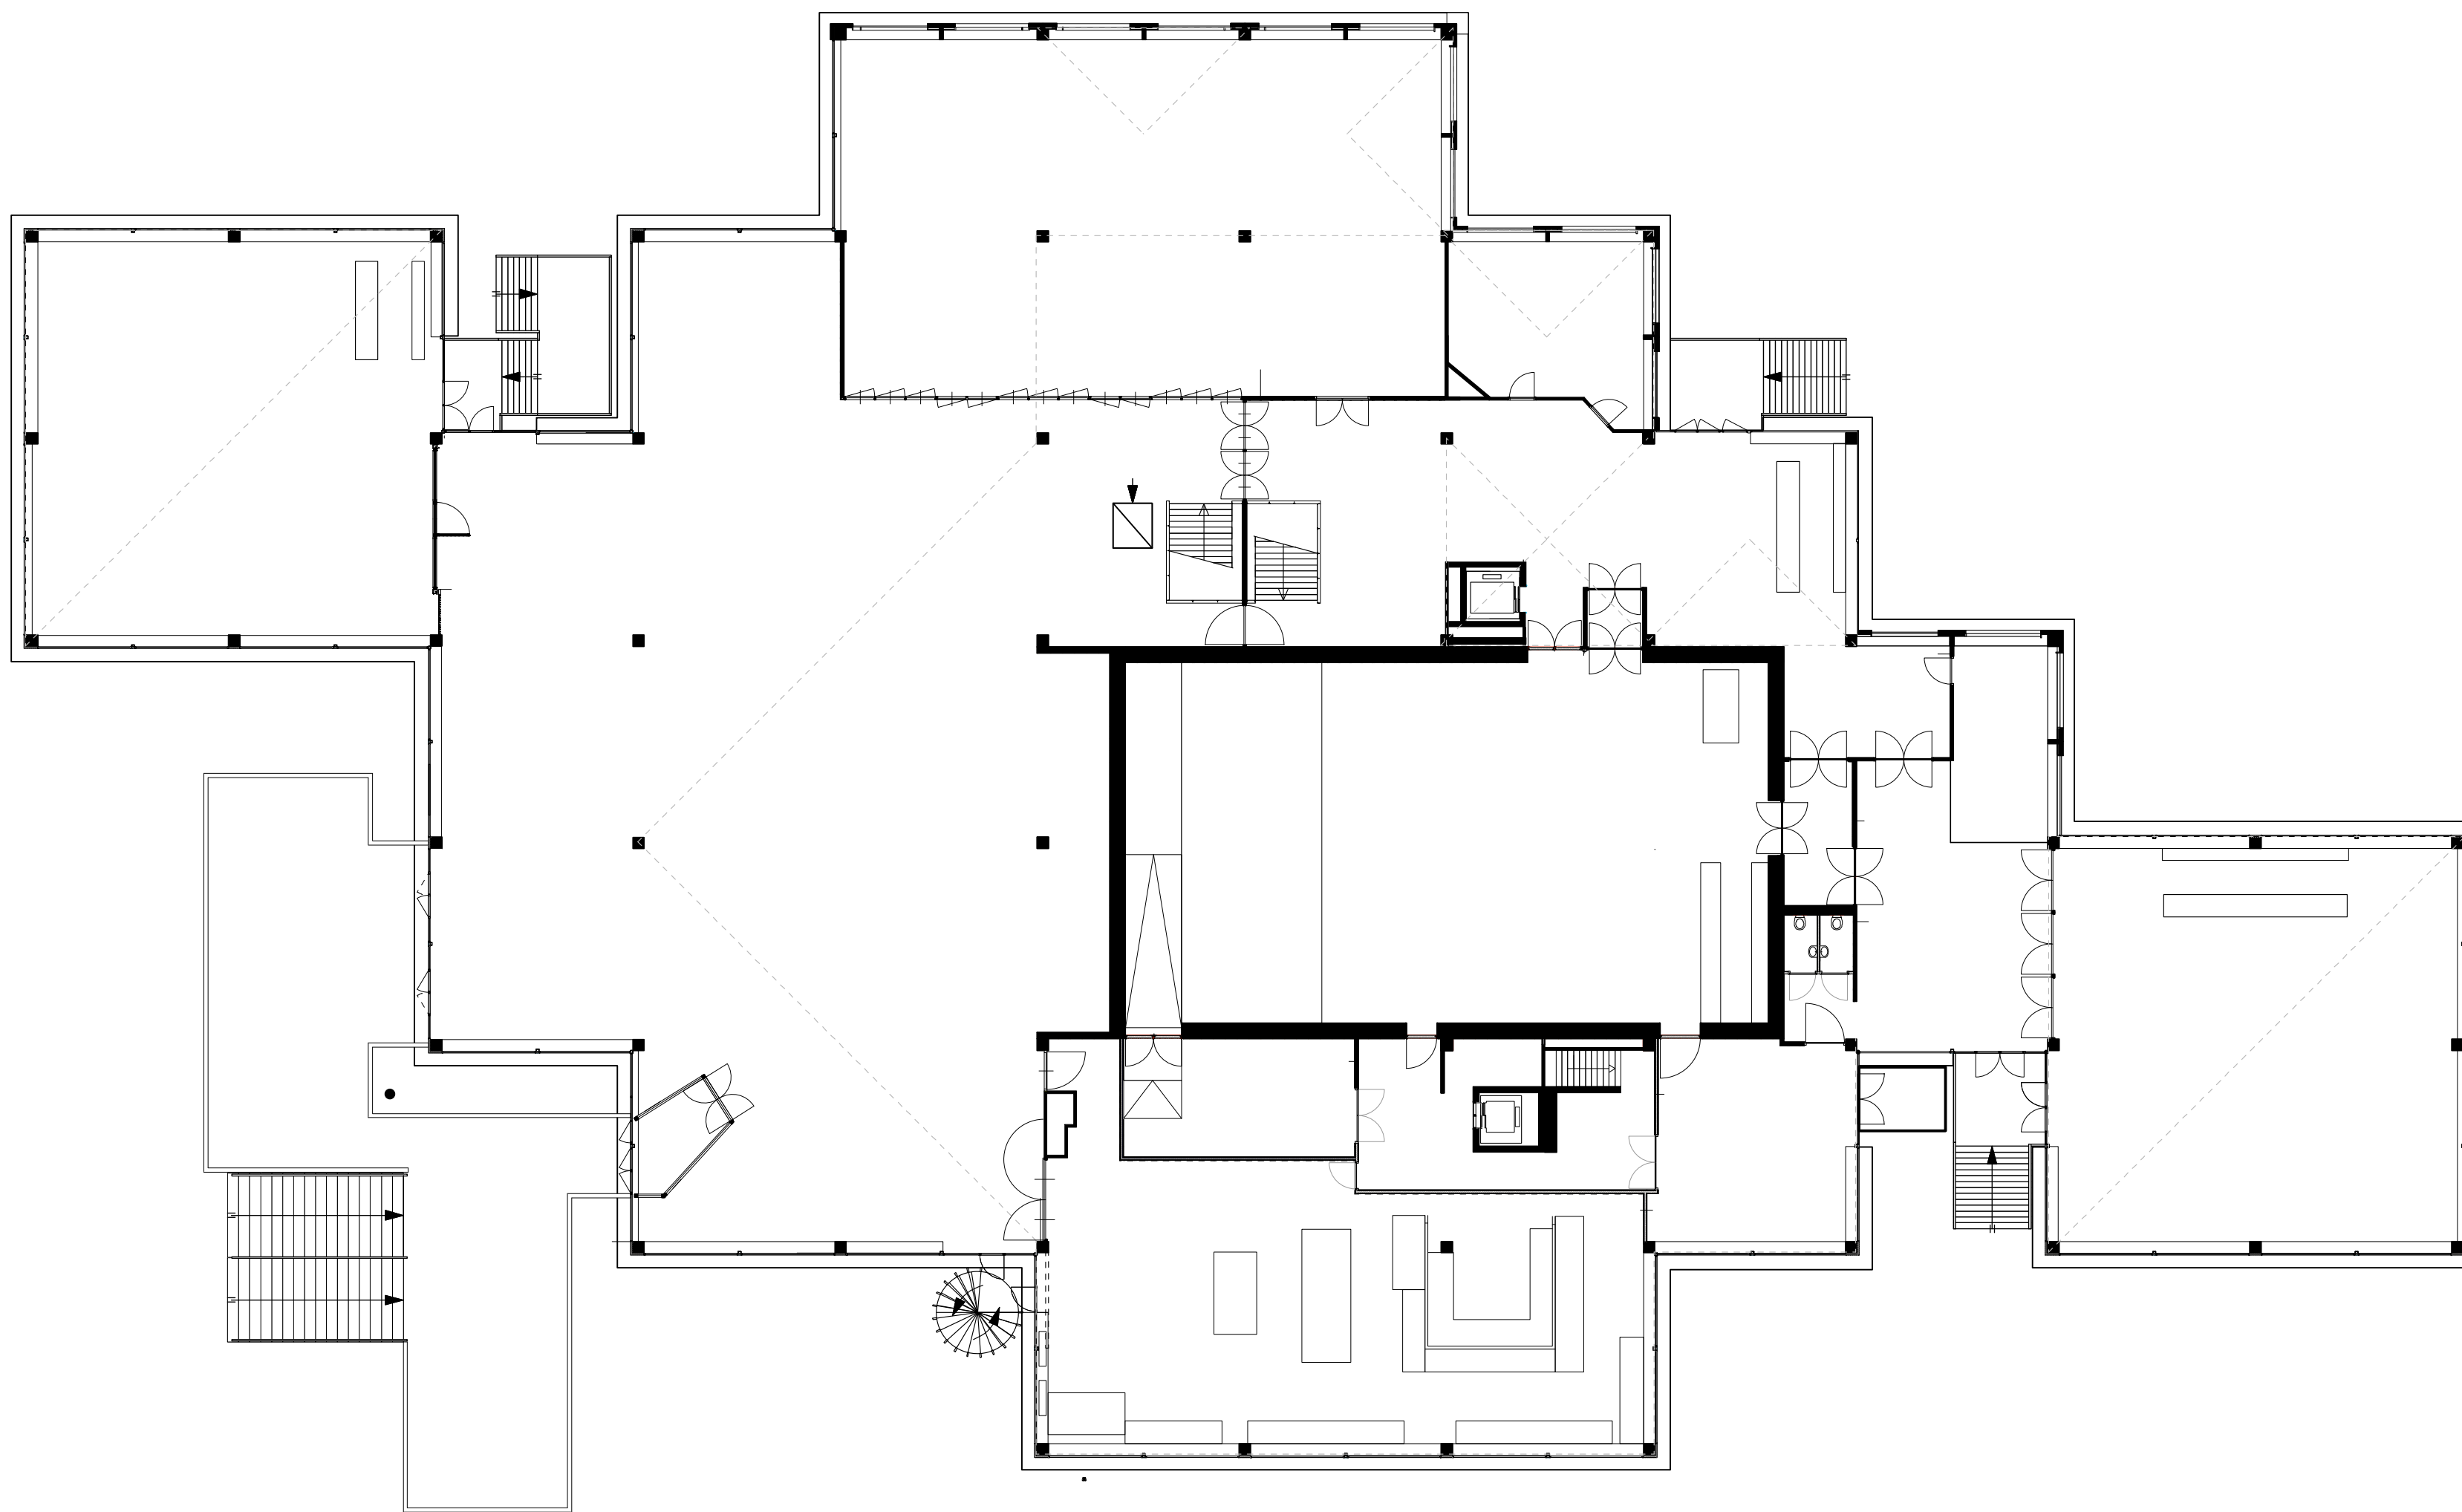

VERDIEPING

0m 5m 10m