

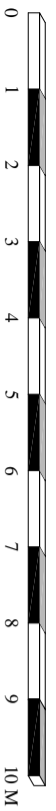


Blok 3 Voorgevel Nieuw

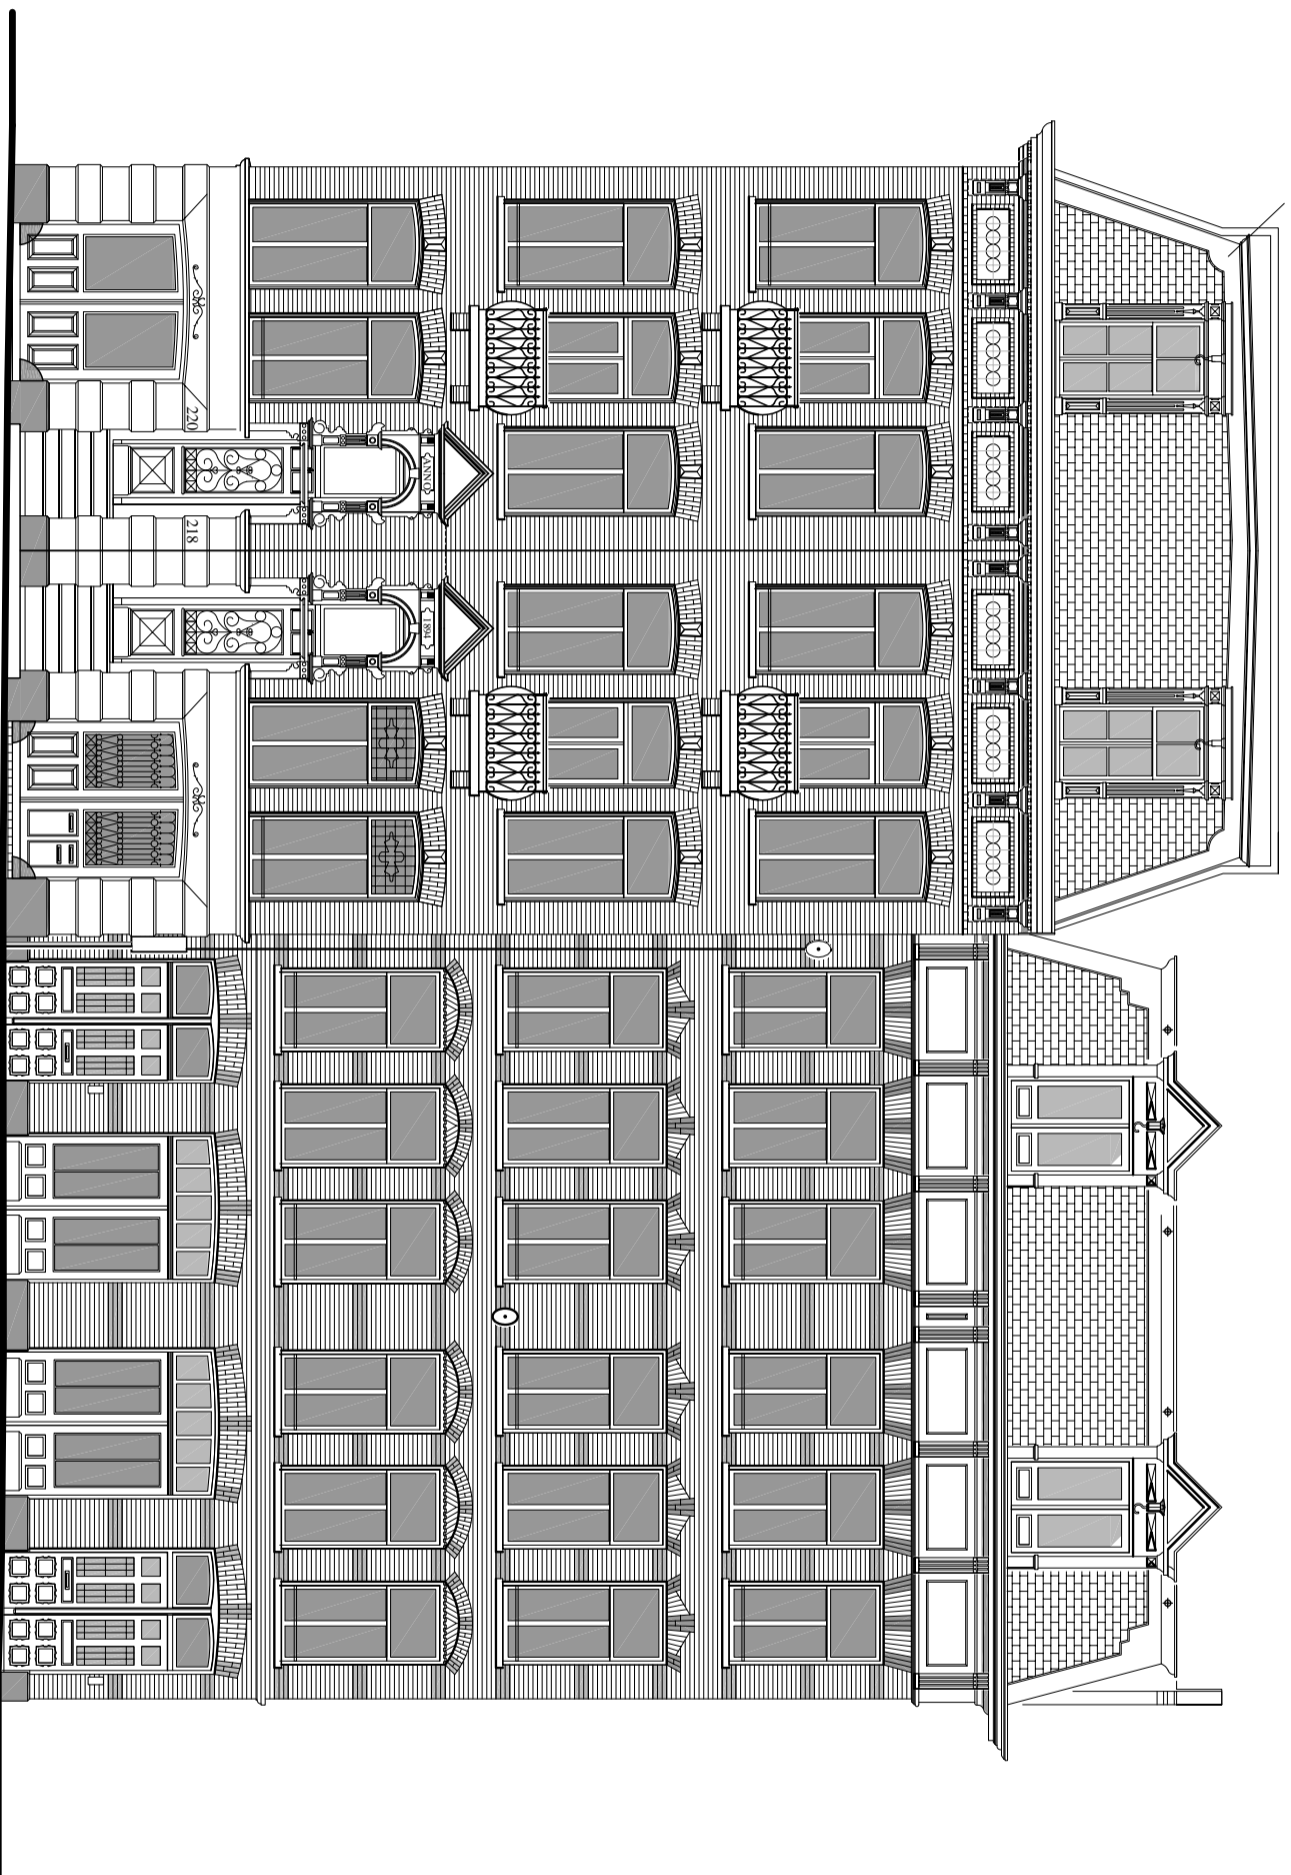

Blok 3 1e Nieuw

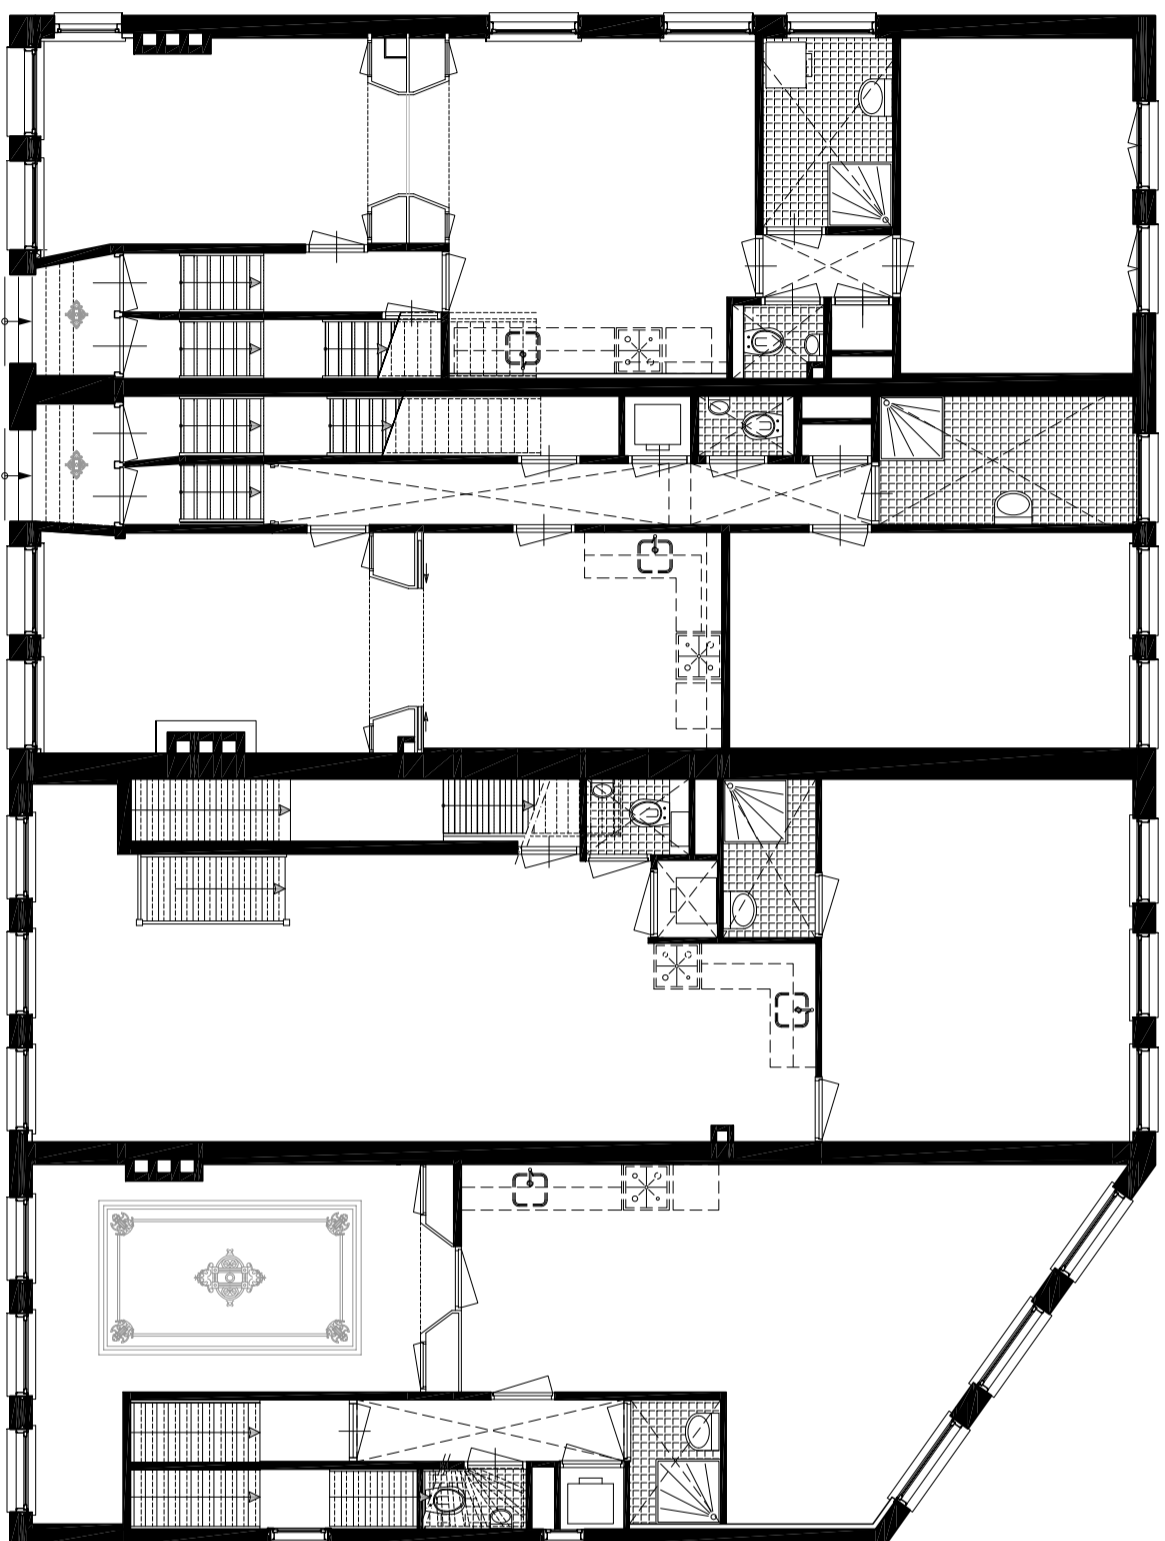


220


218

216

214

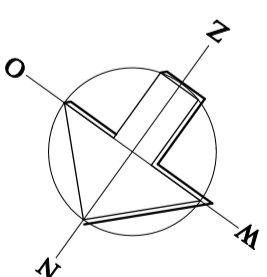

Blok 3 Nieuw

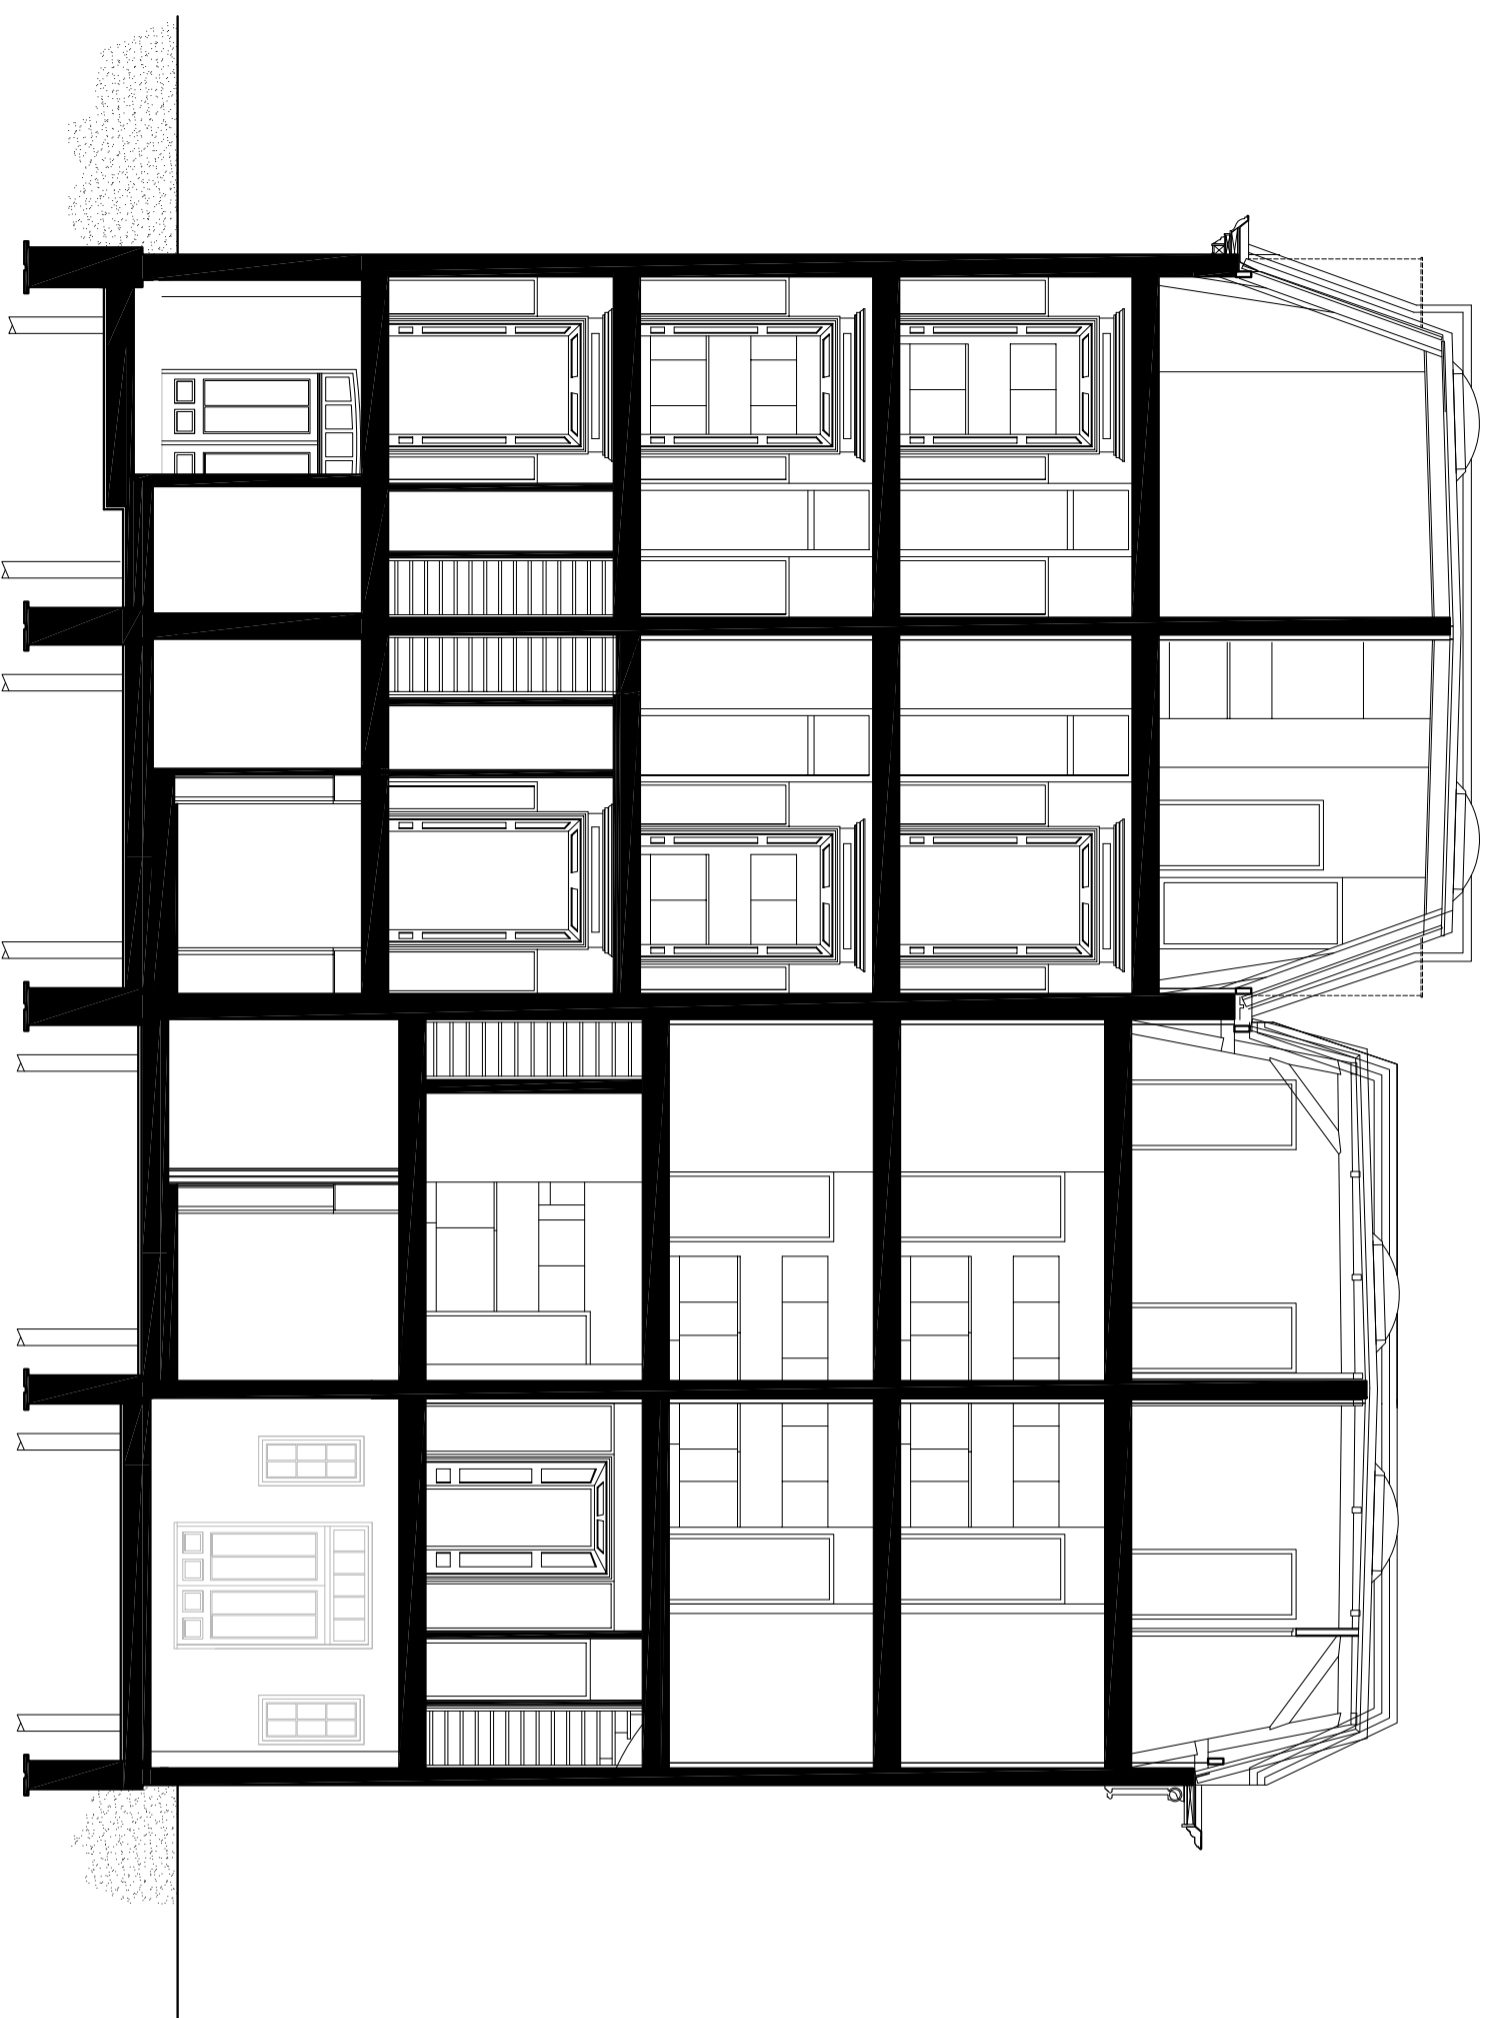

220

218

216

214

