




0m 10m


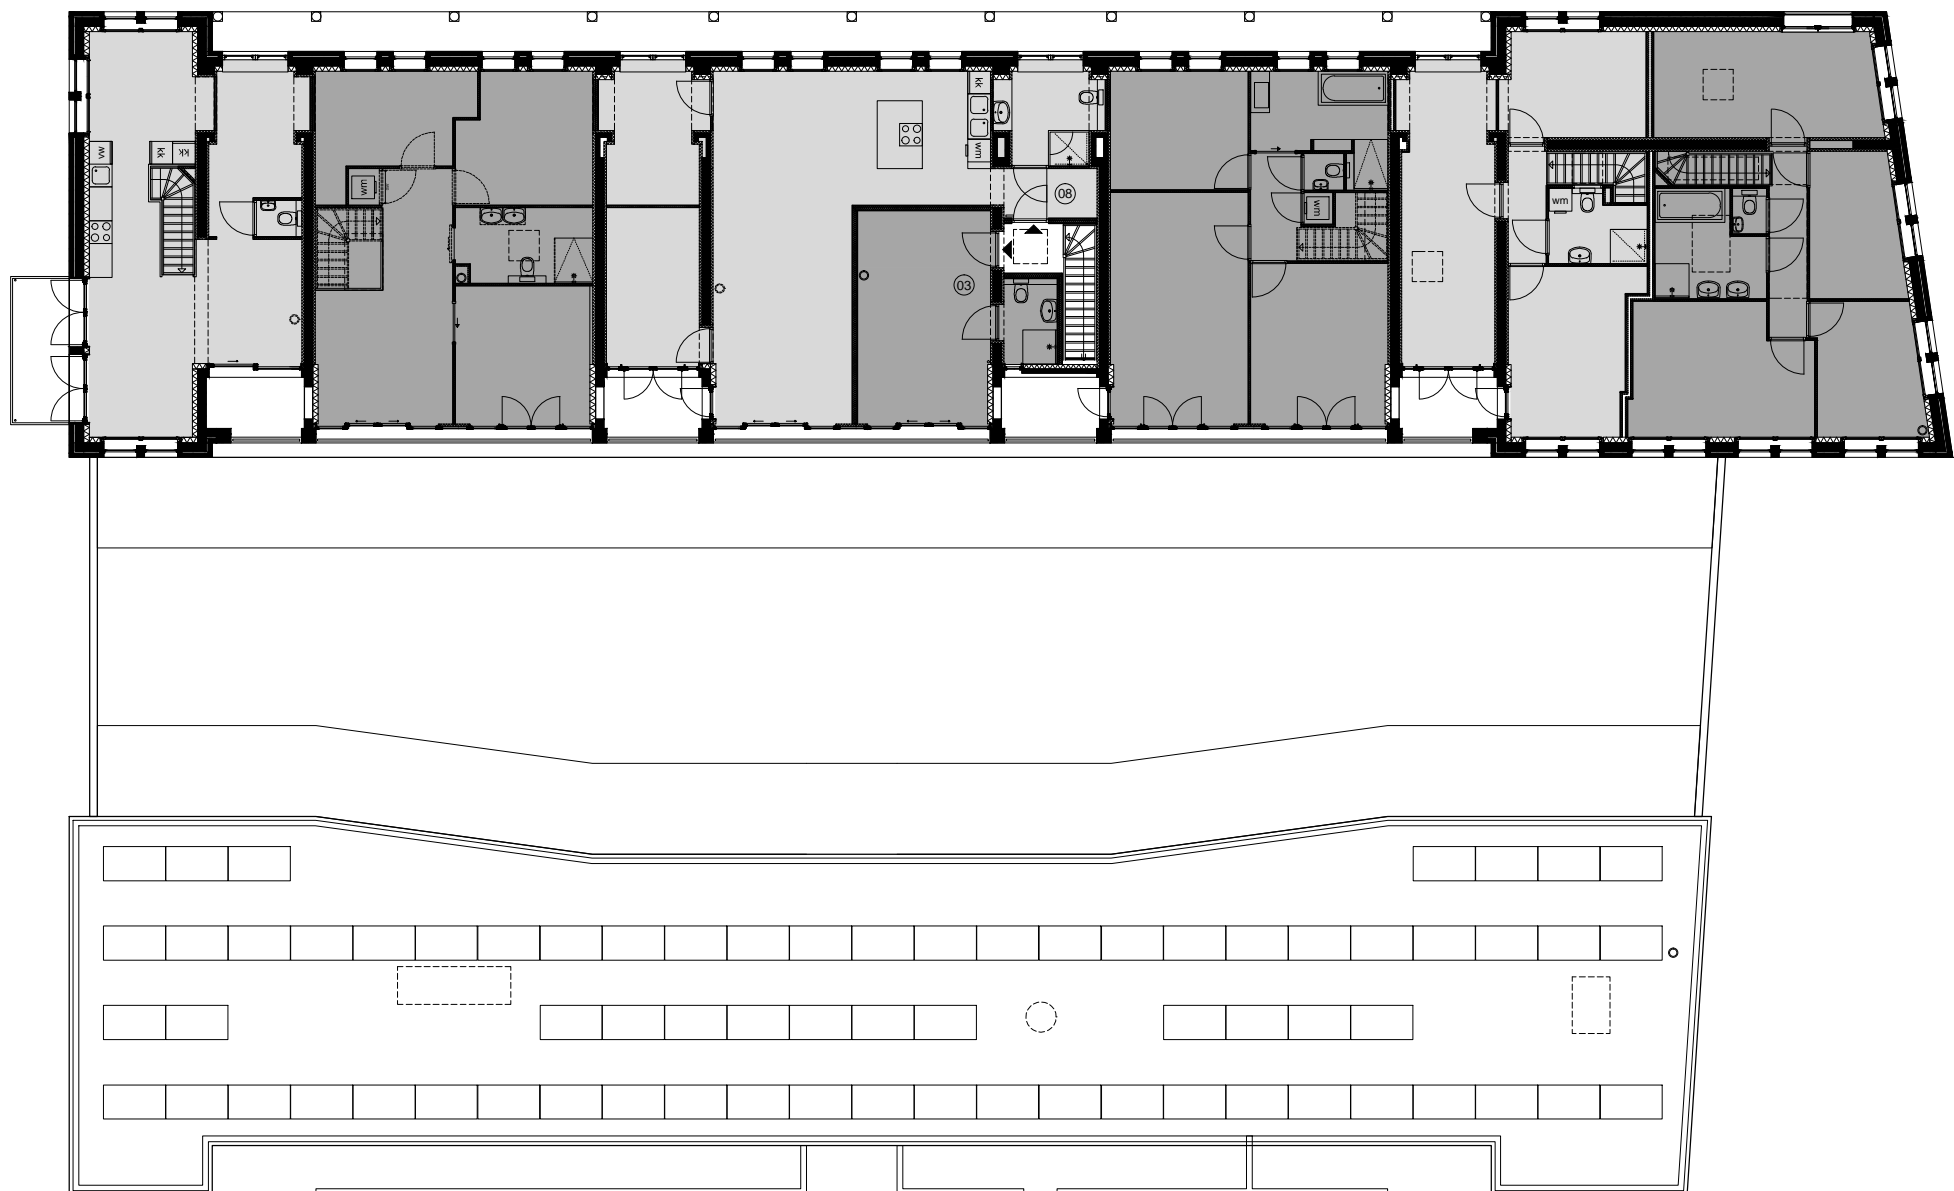




0m 10m




0m 10m

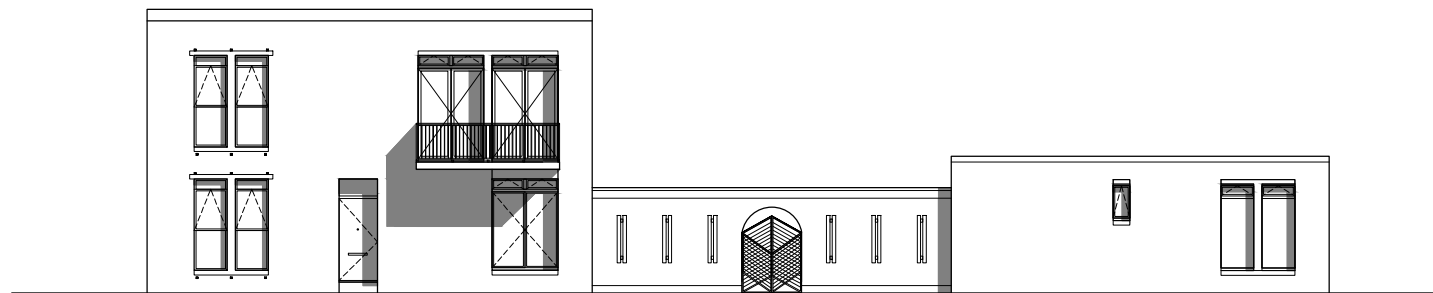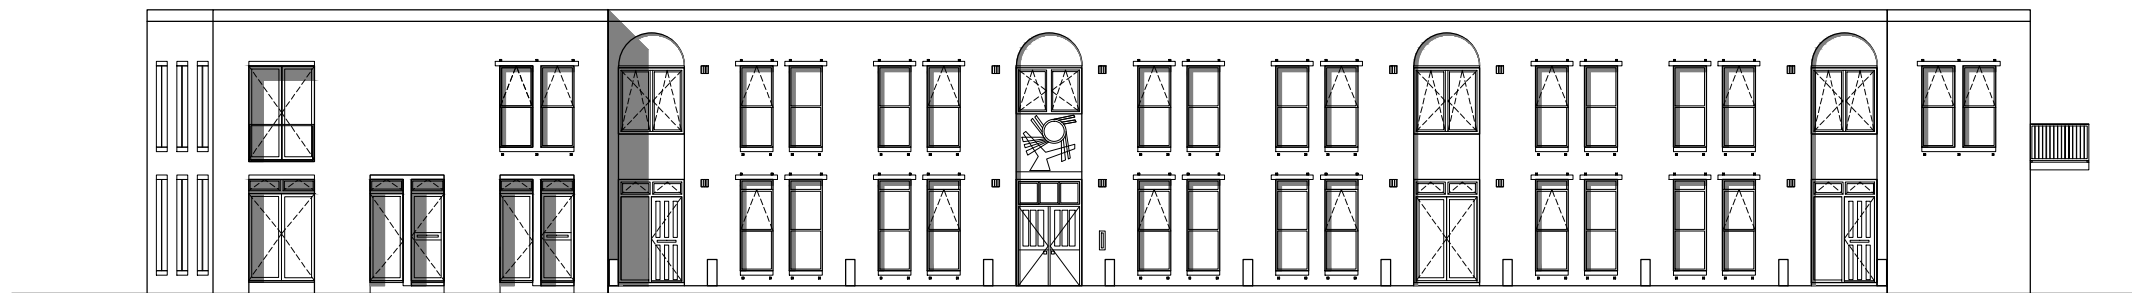


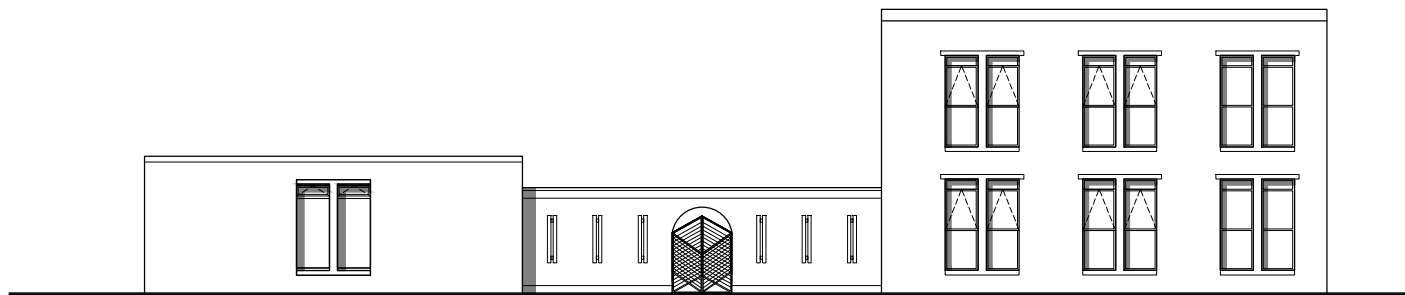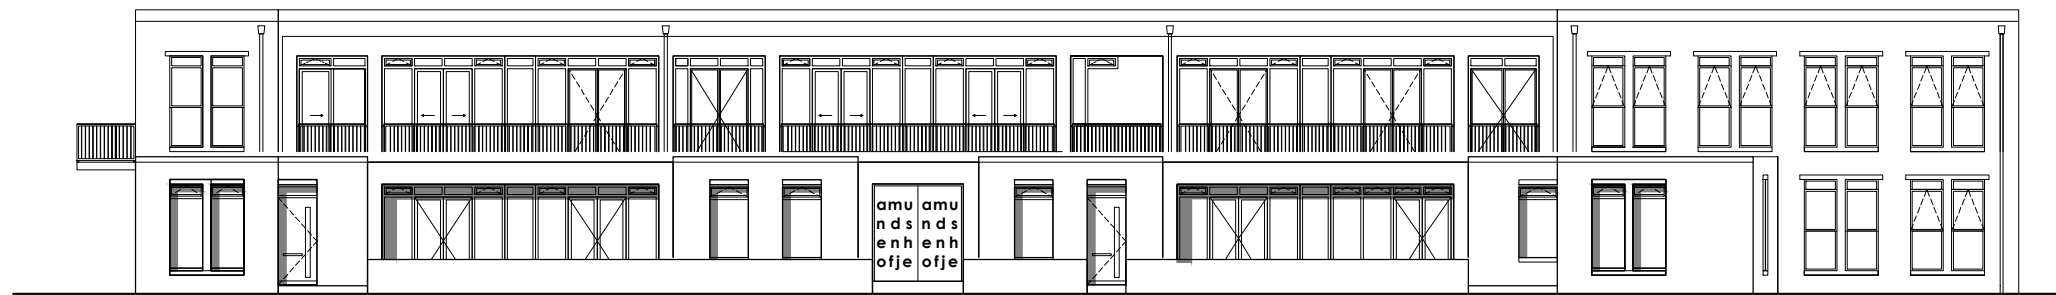

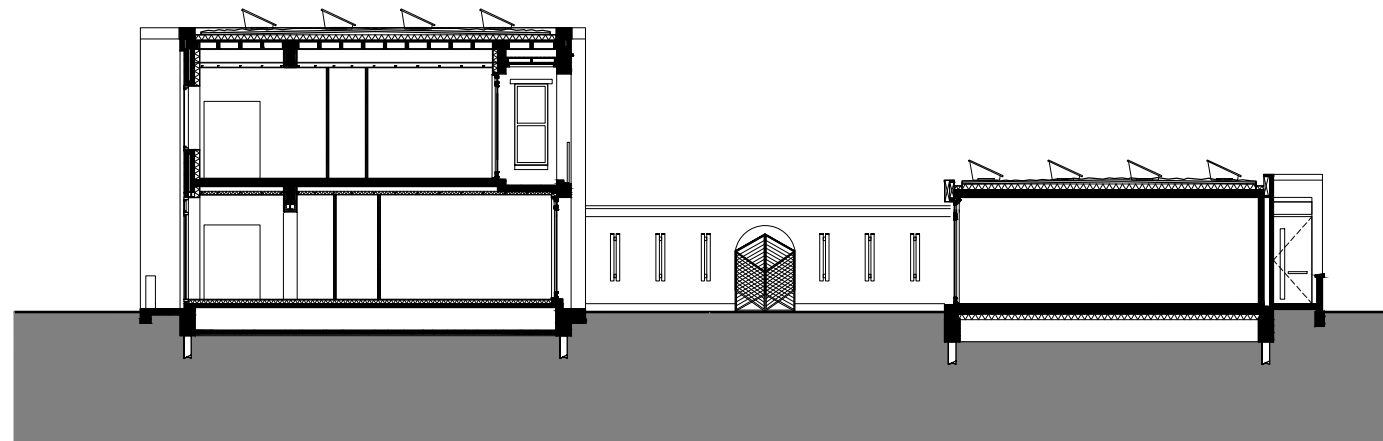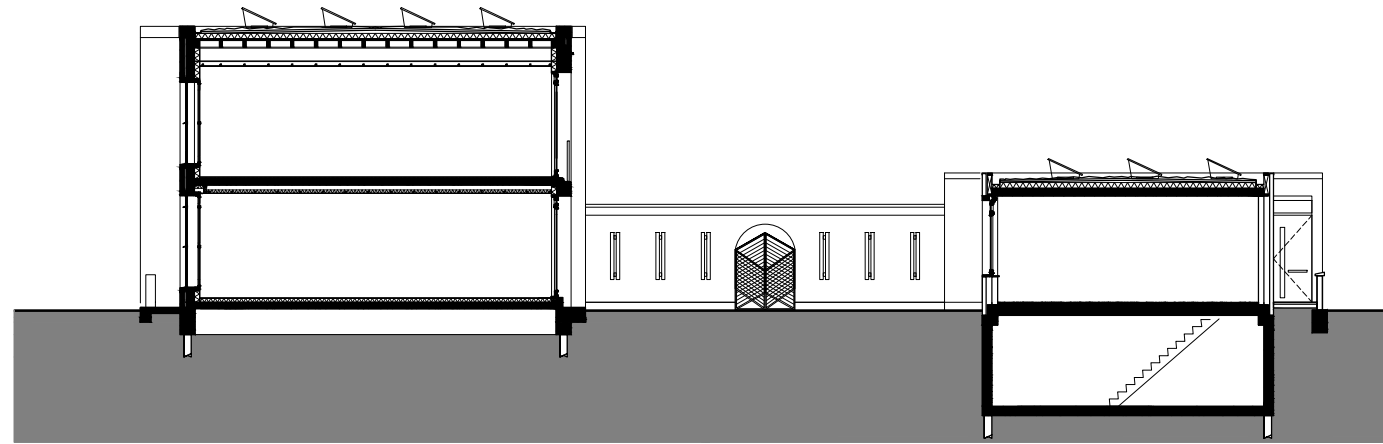


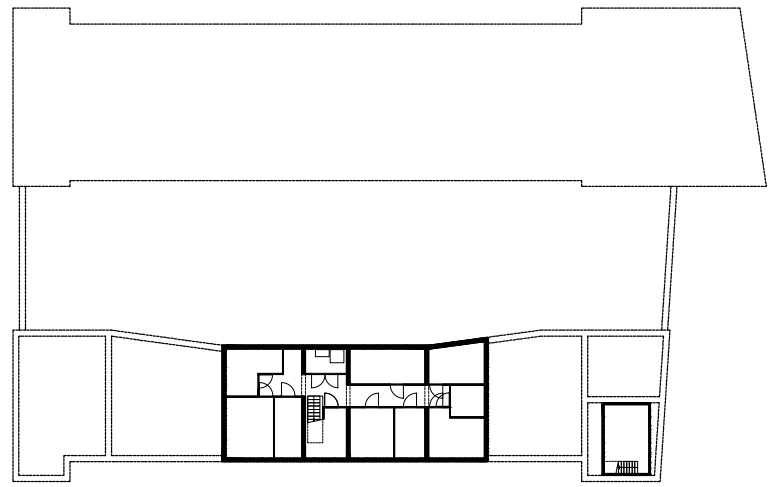






0m 10m

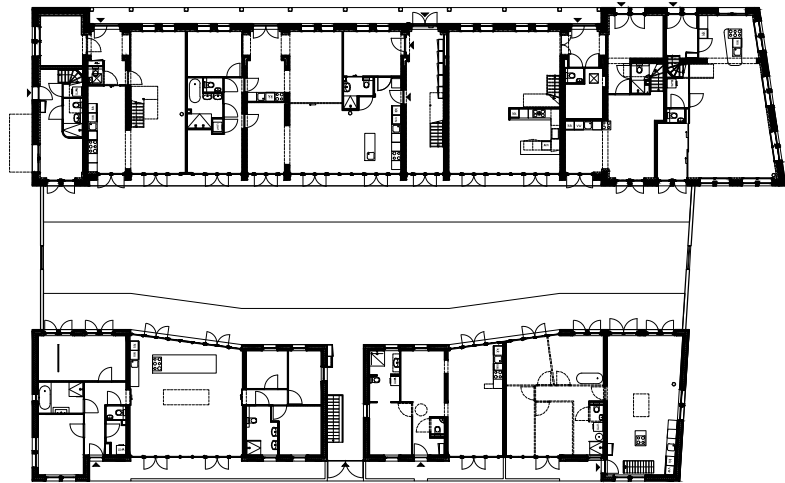


0m 10m

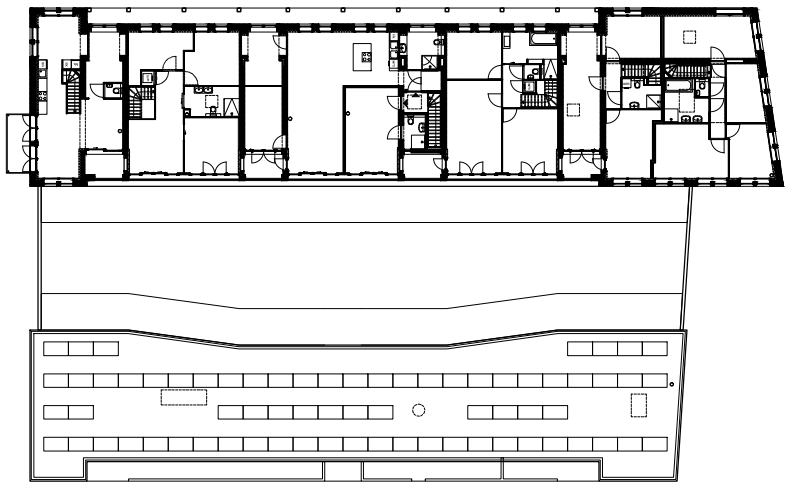

0m 10m

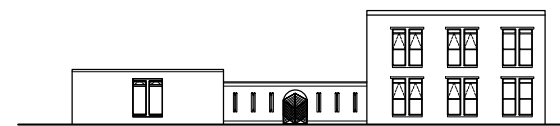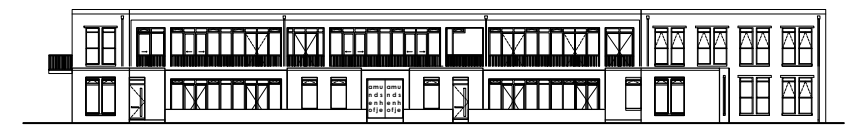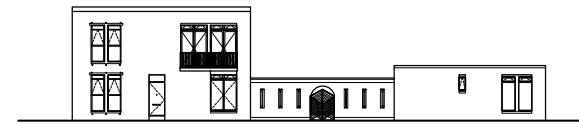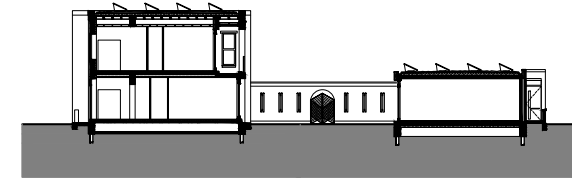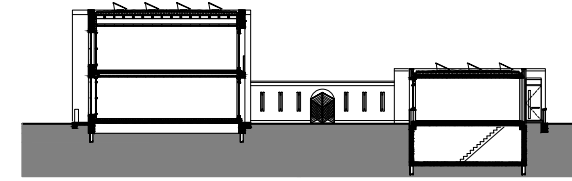

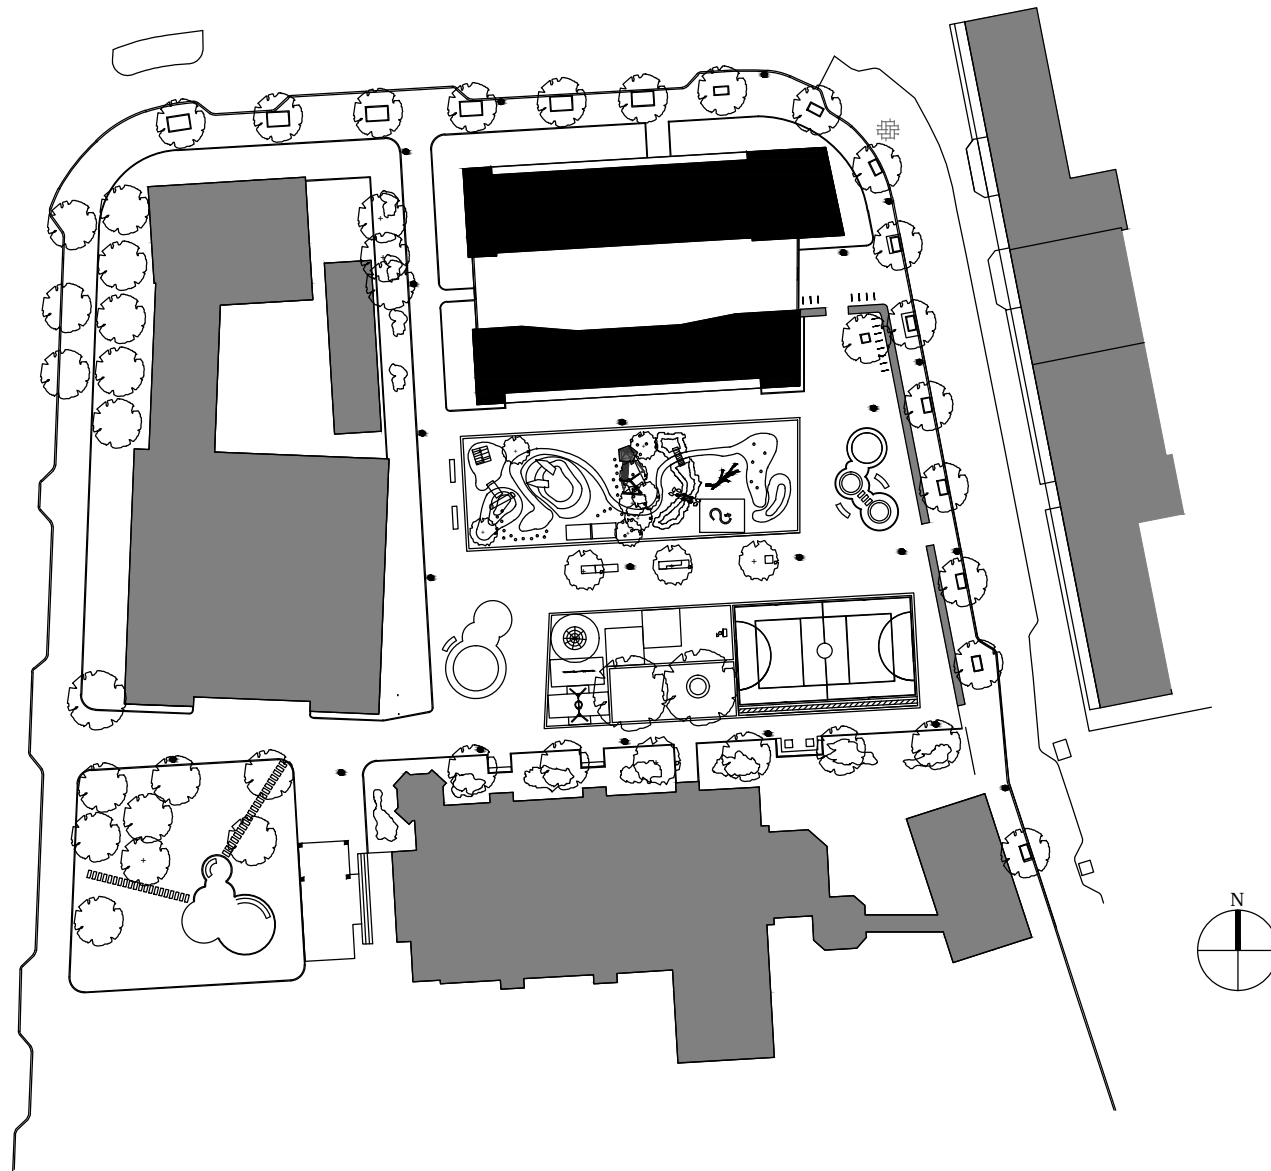

Amundsenhofje 30-8-2015
Situatietekening 1:1000

