


0 5 10 25 m

GROUND FLOOR

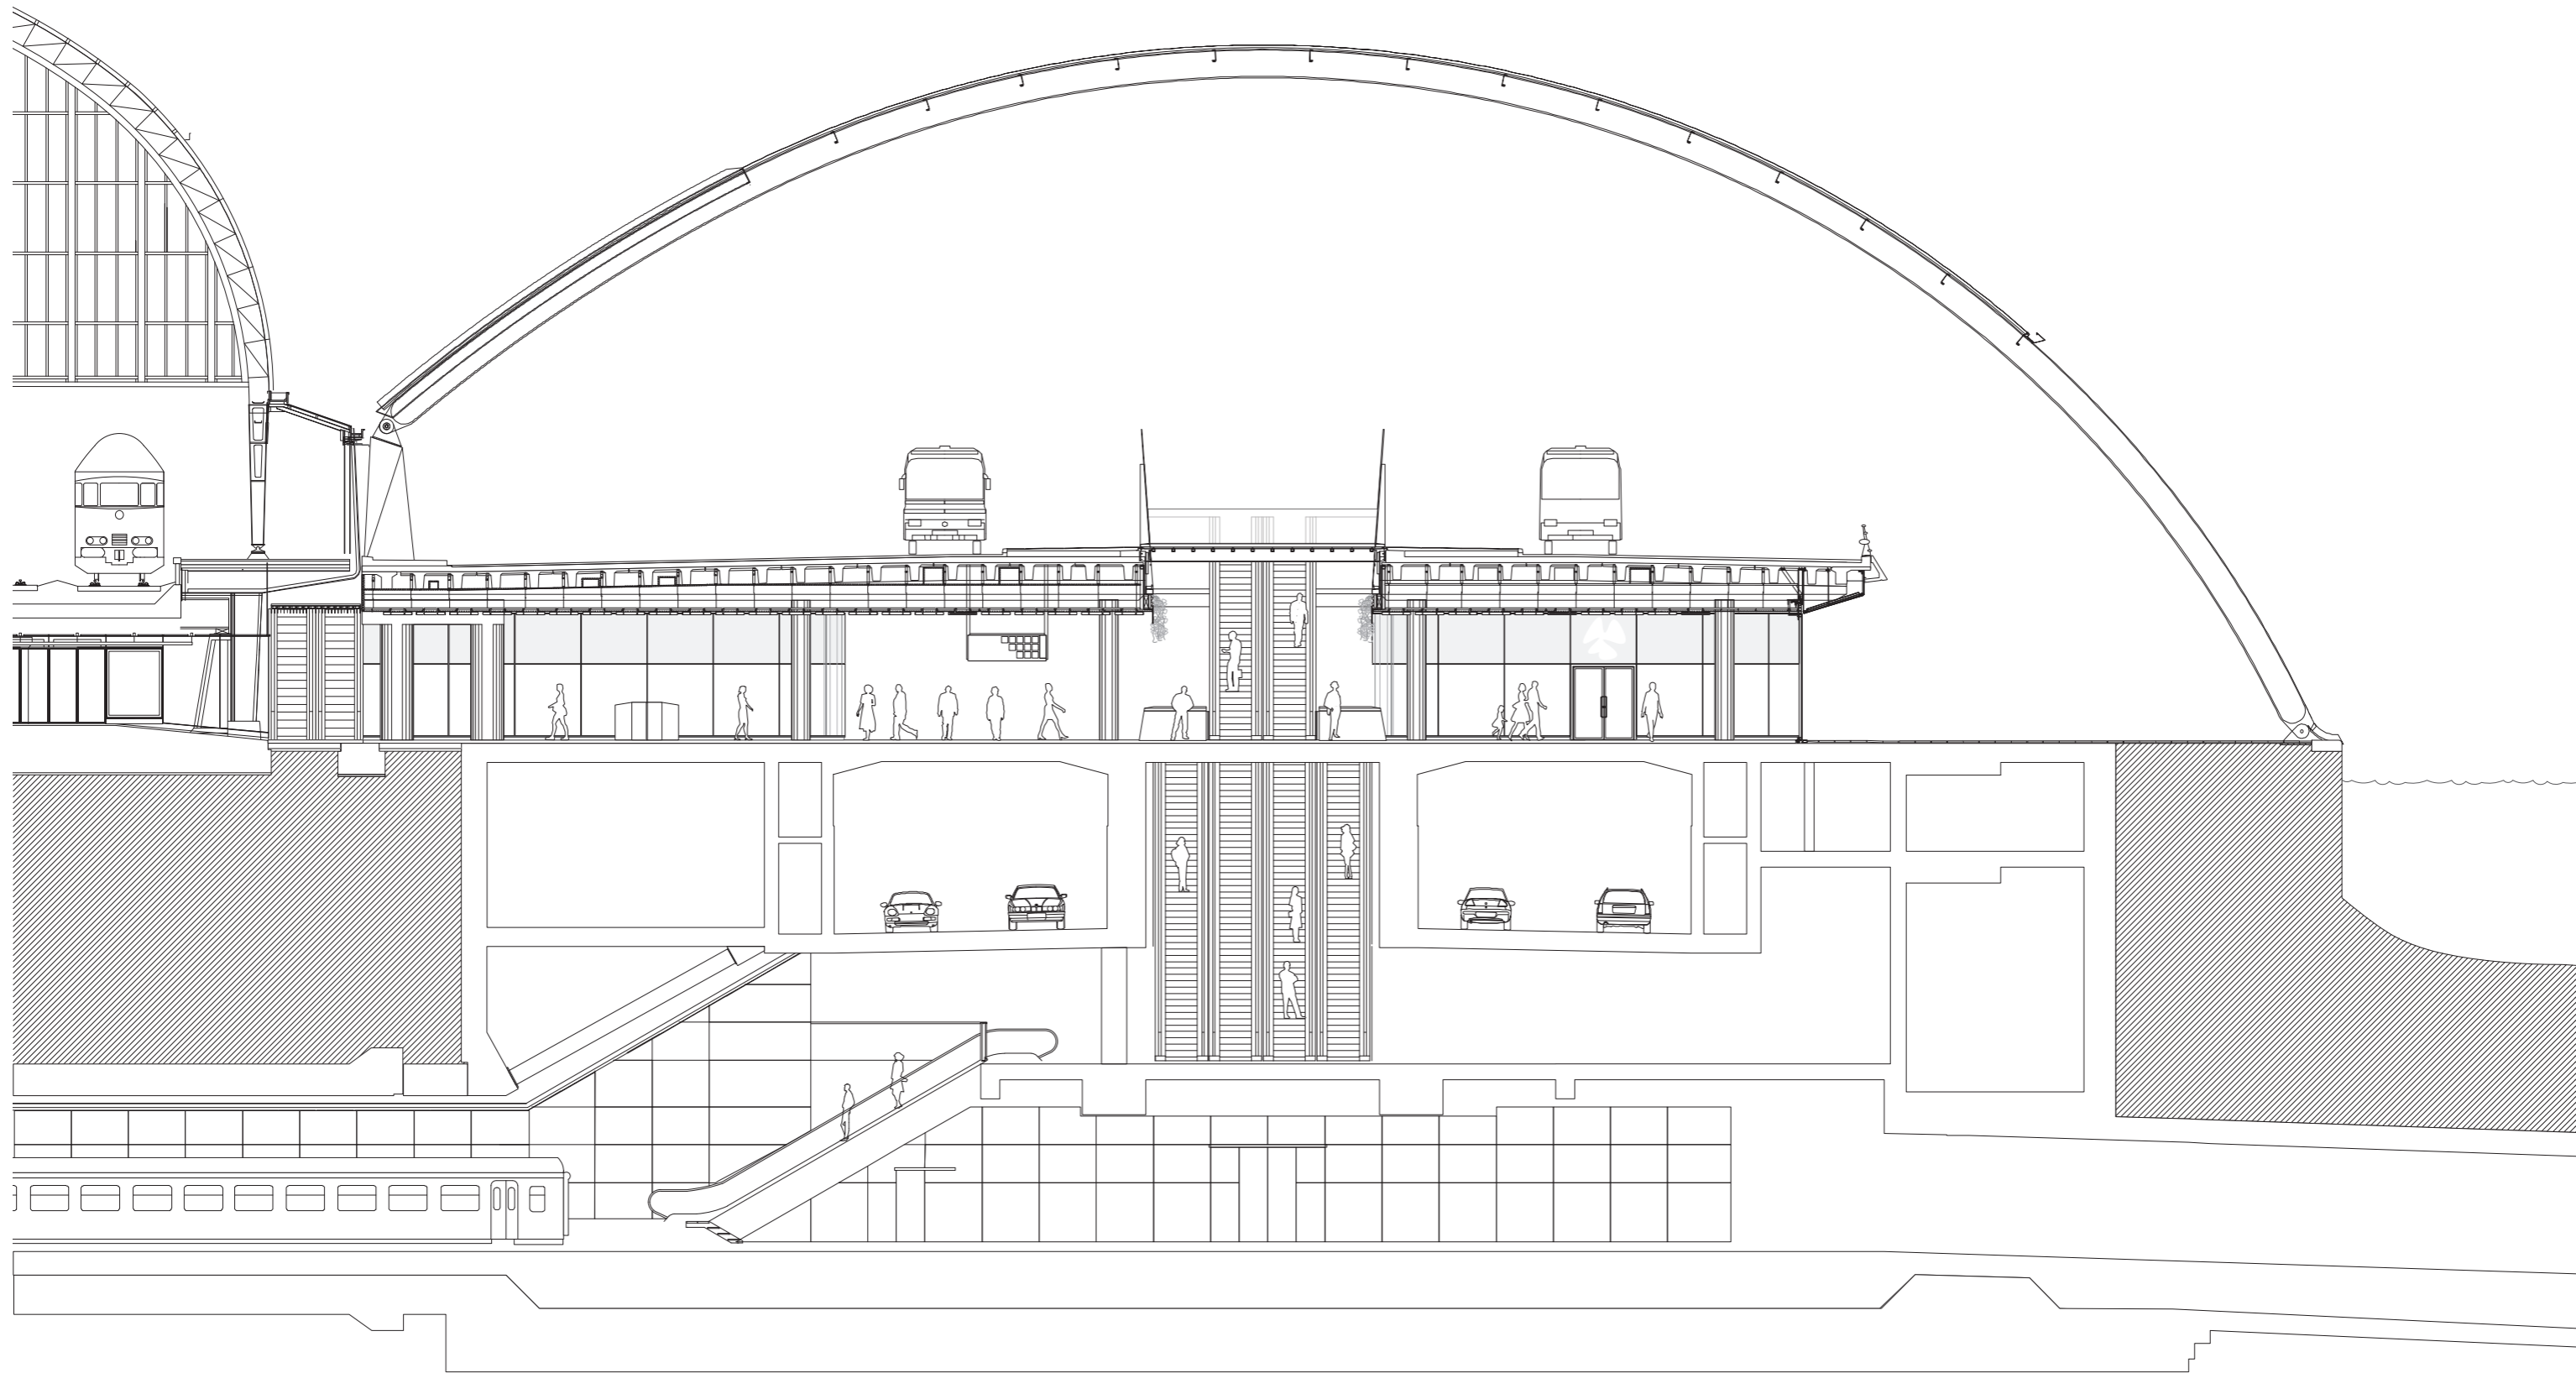

SECTION AA