


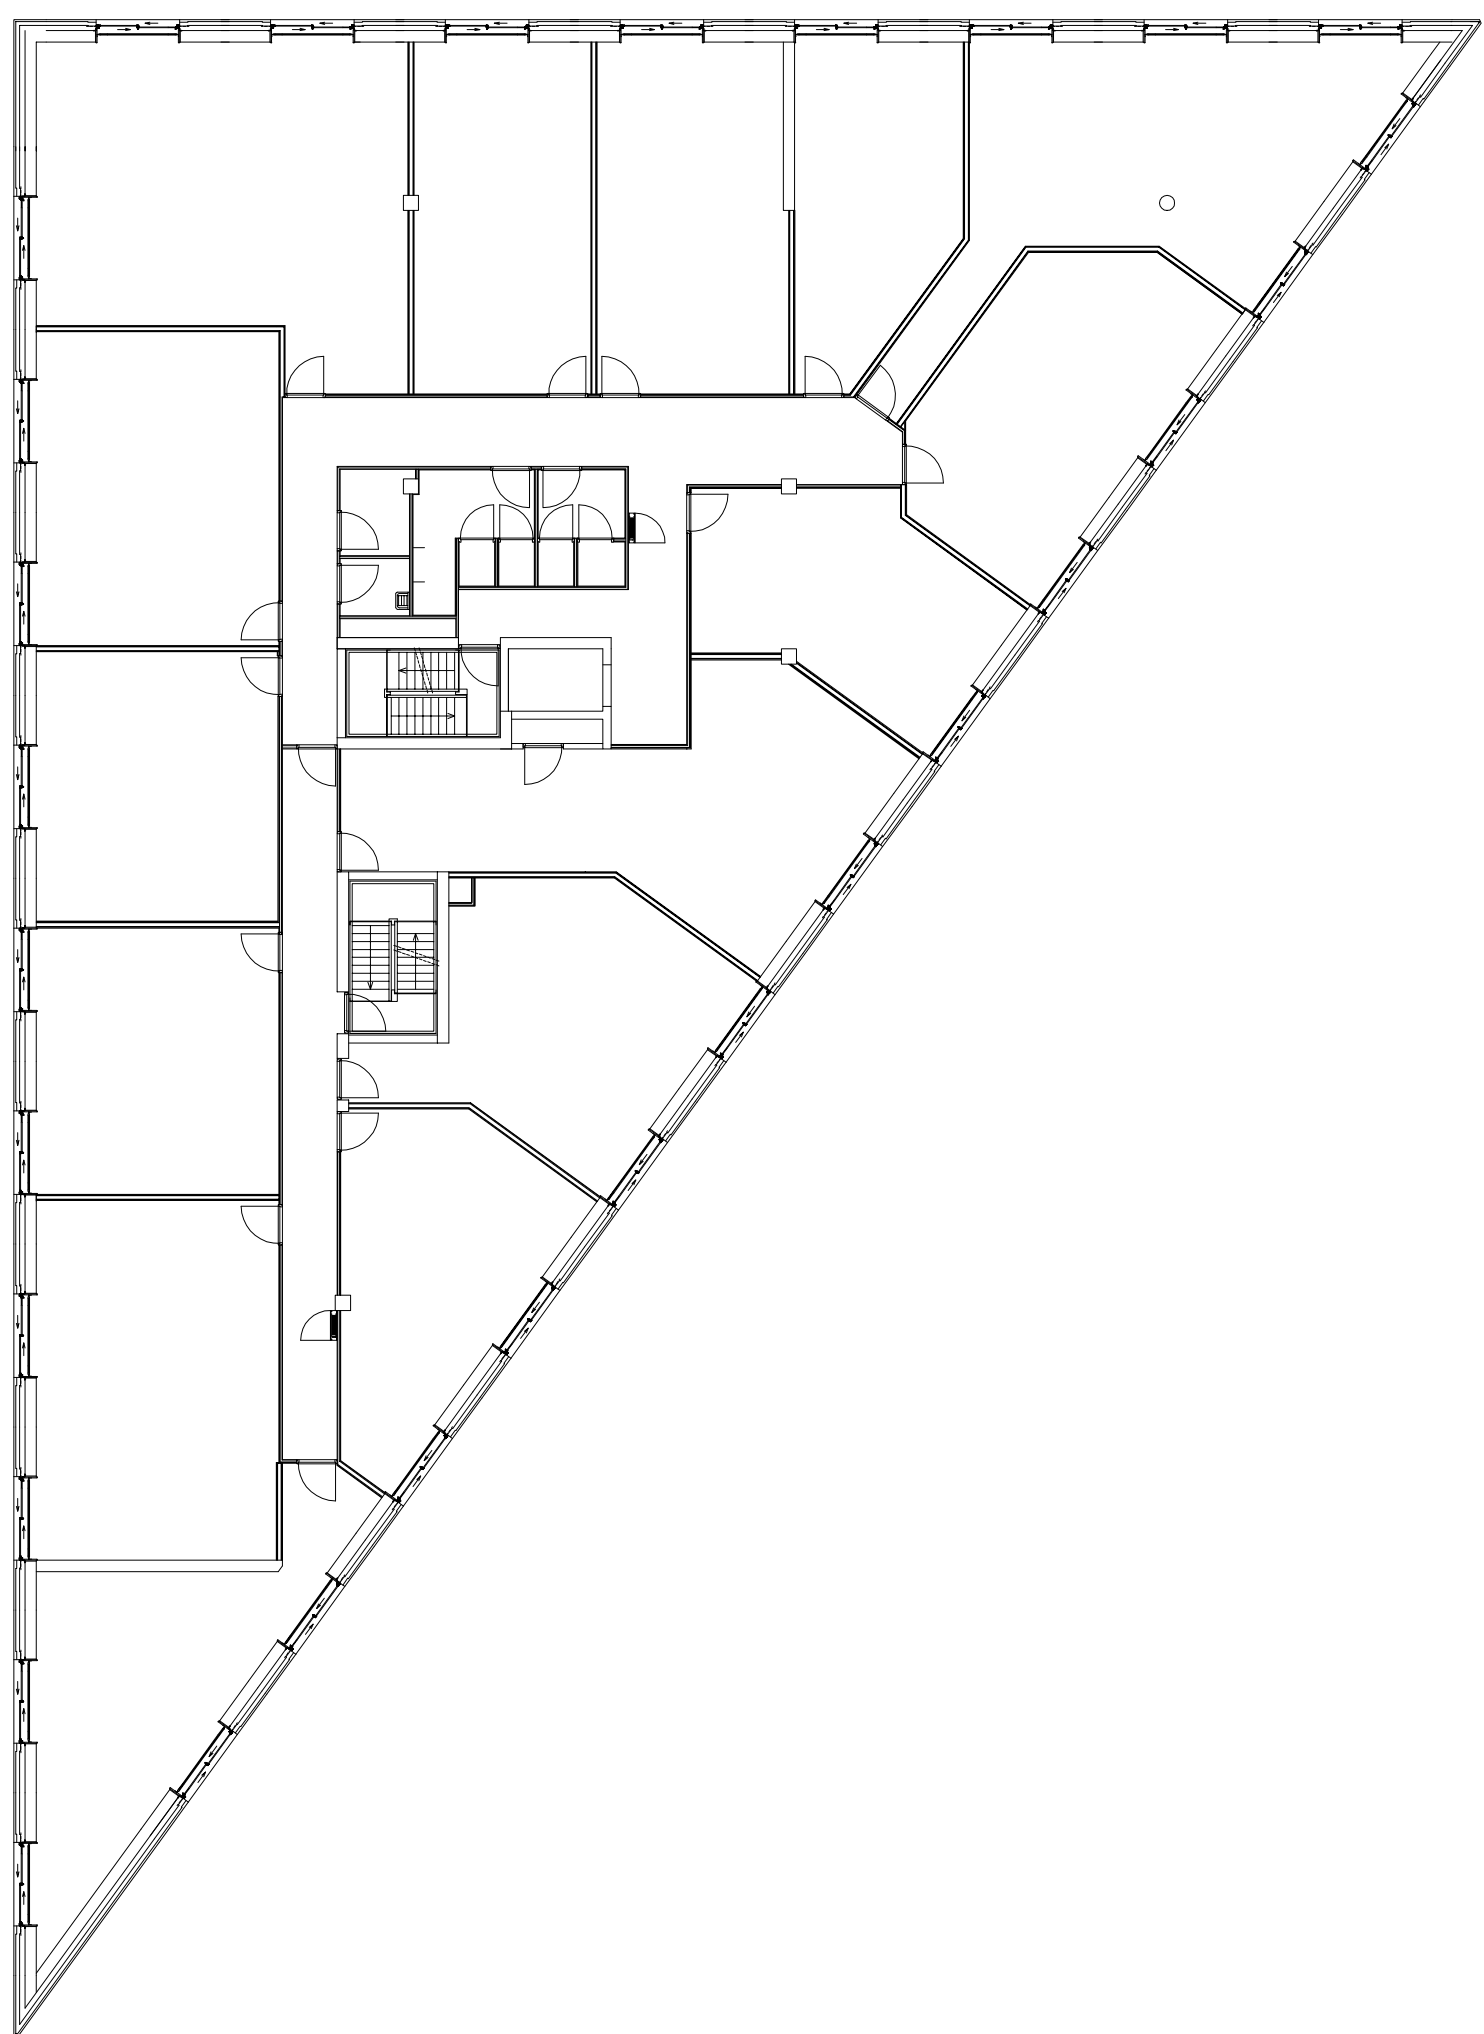


VERDIEPING

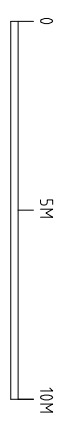

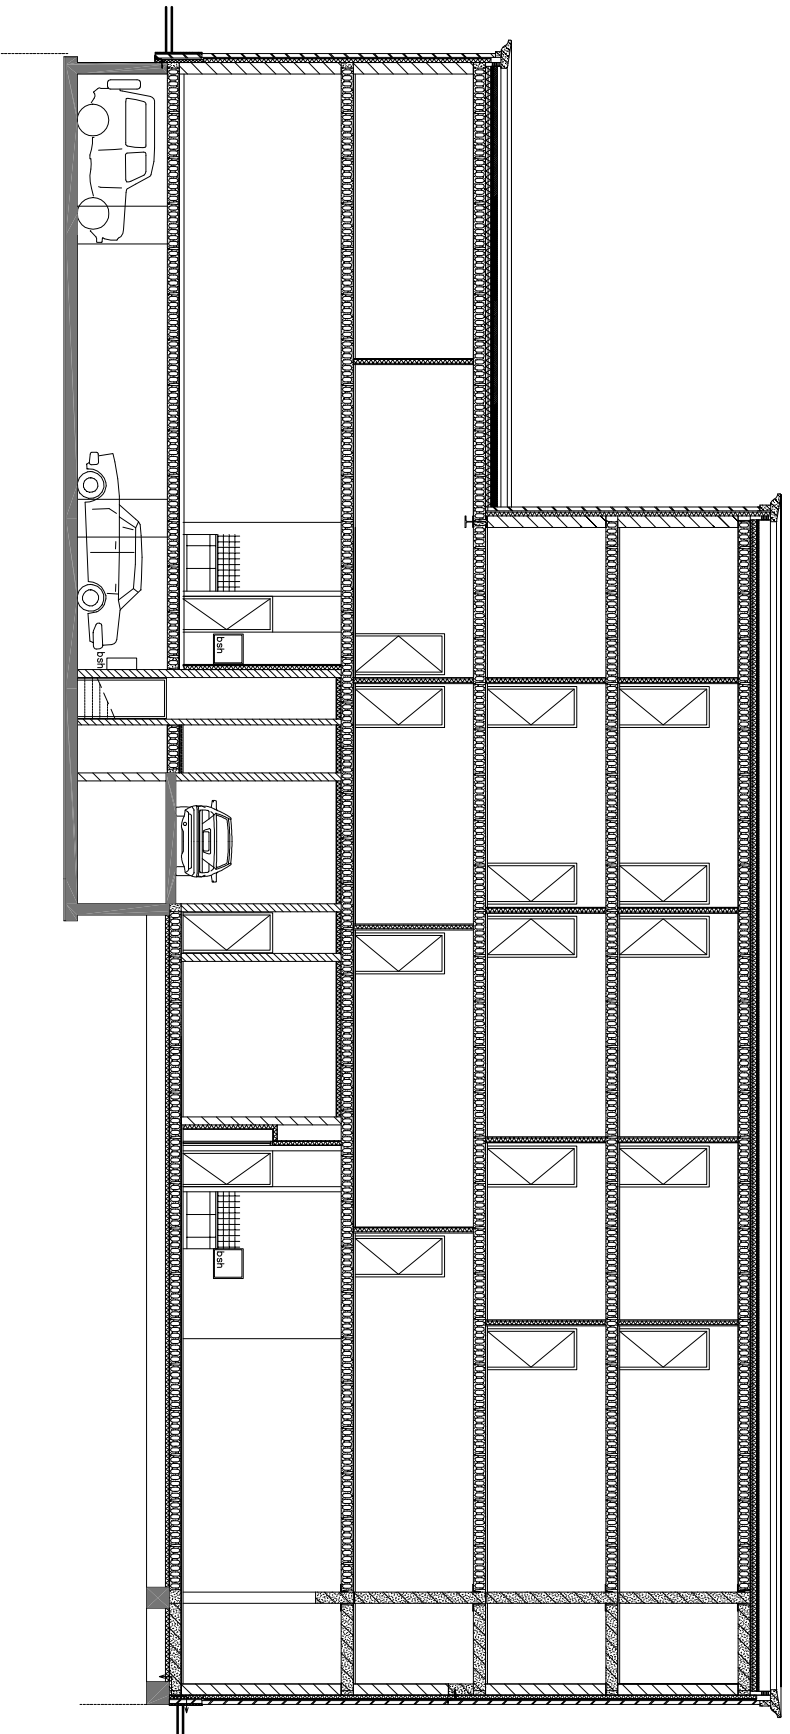

LANGSDOORSNEDE

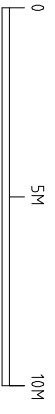

BEGANE GROND

