




0 100m




0 20m

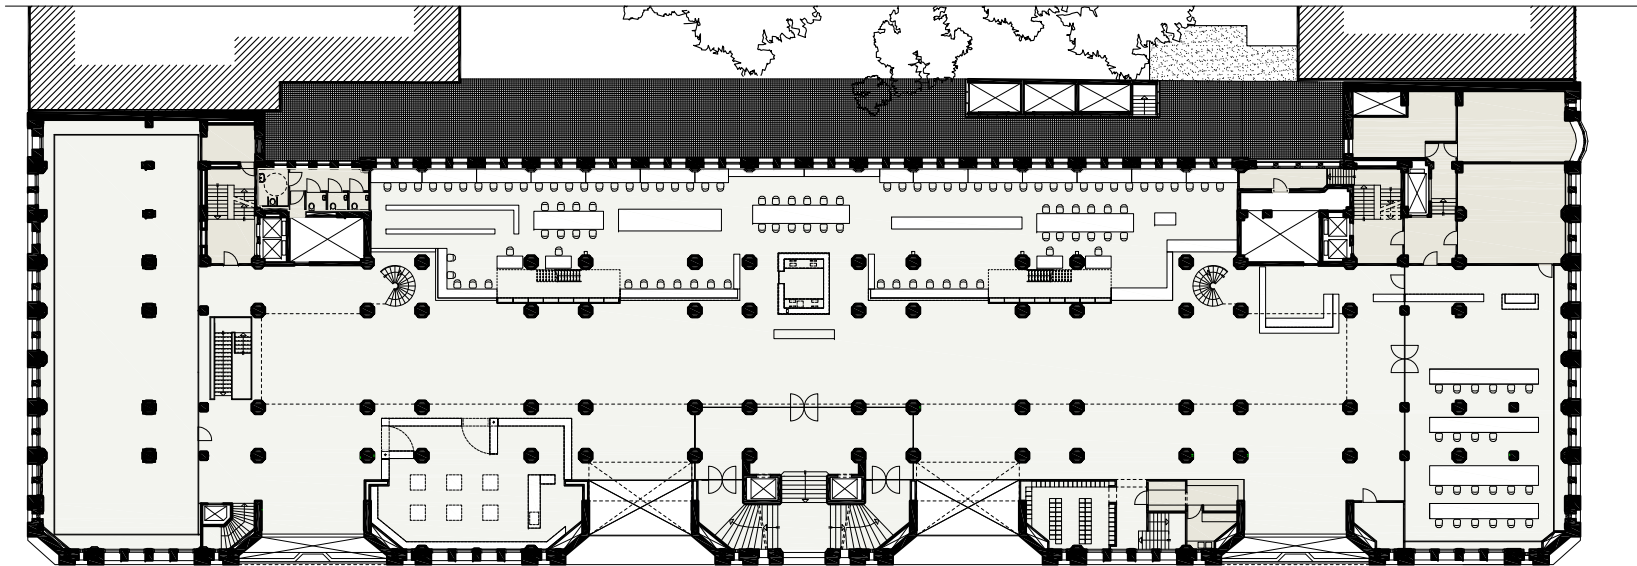


Beletage


0 20m

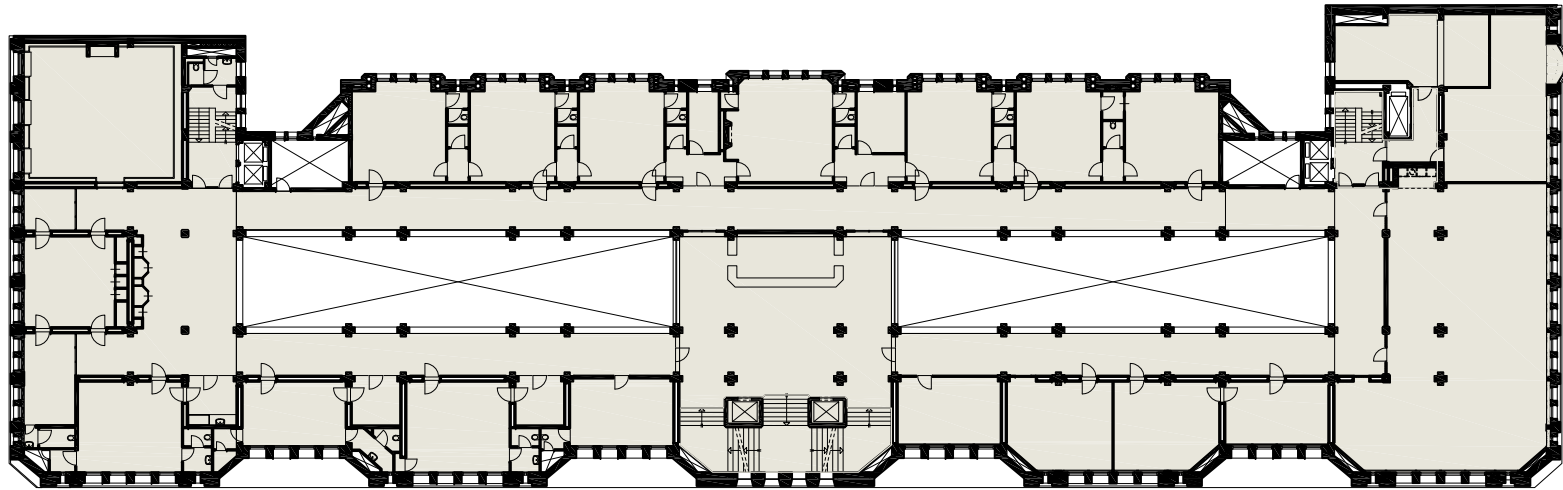


○ Tweede verdieping

0 20m

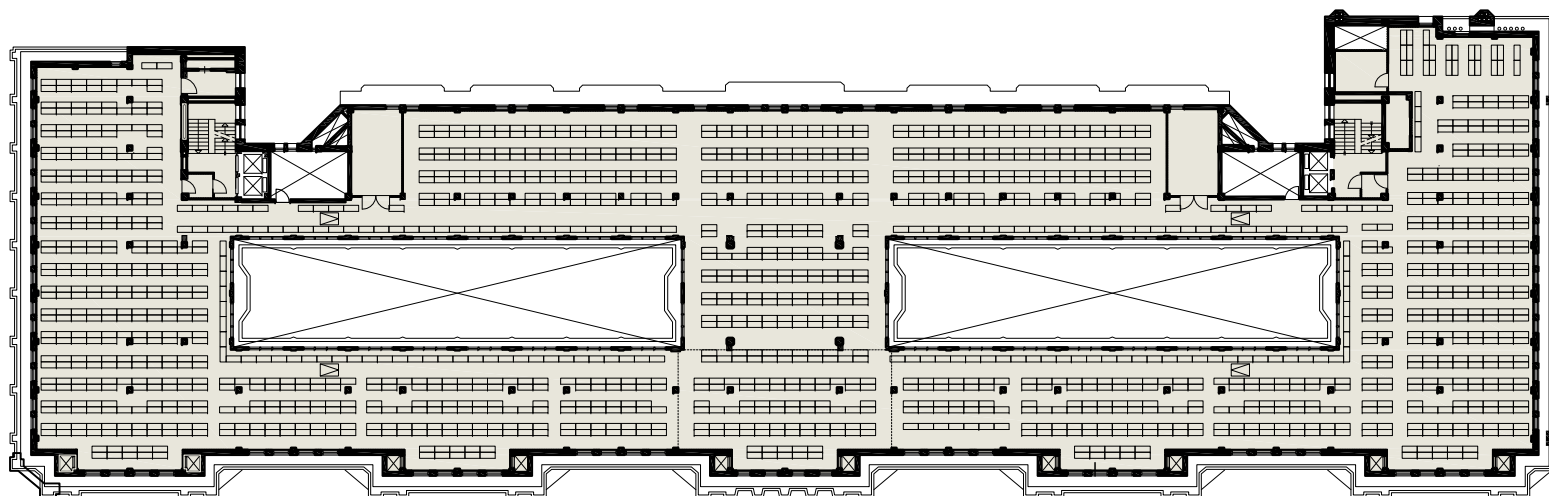

 Zesde verdieping

0  20m

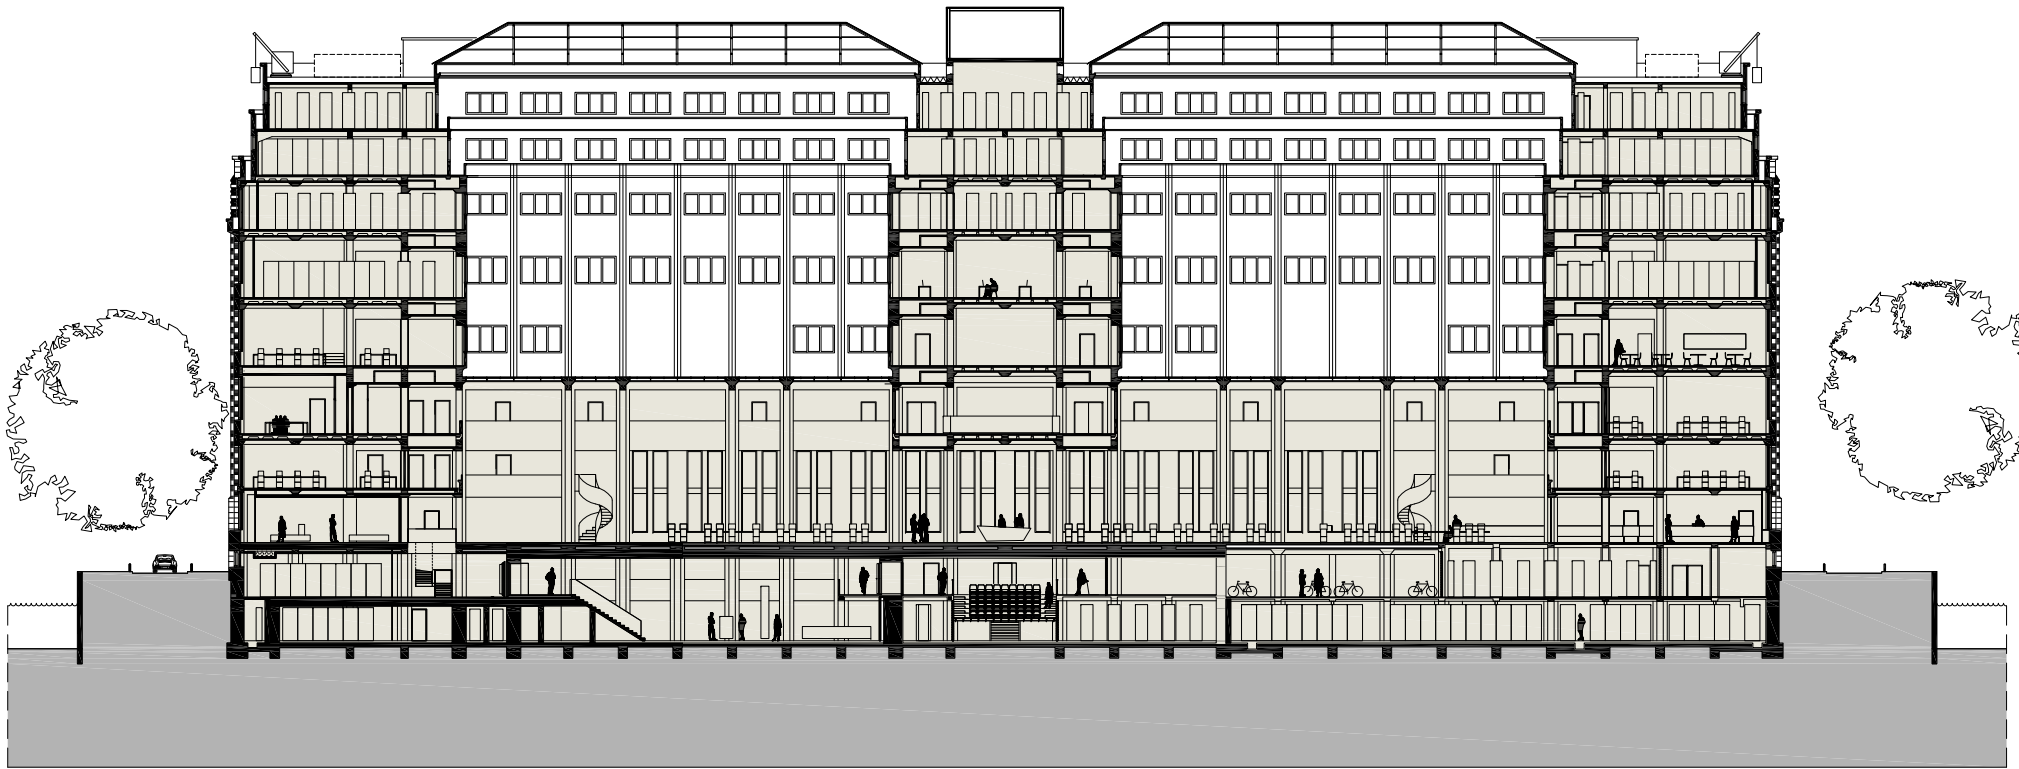

0 20m



0 20m