




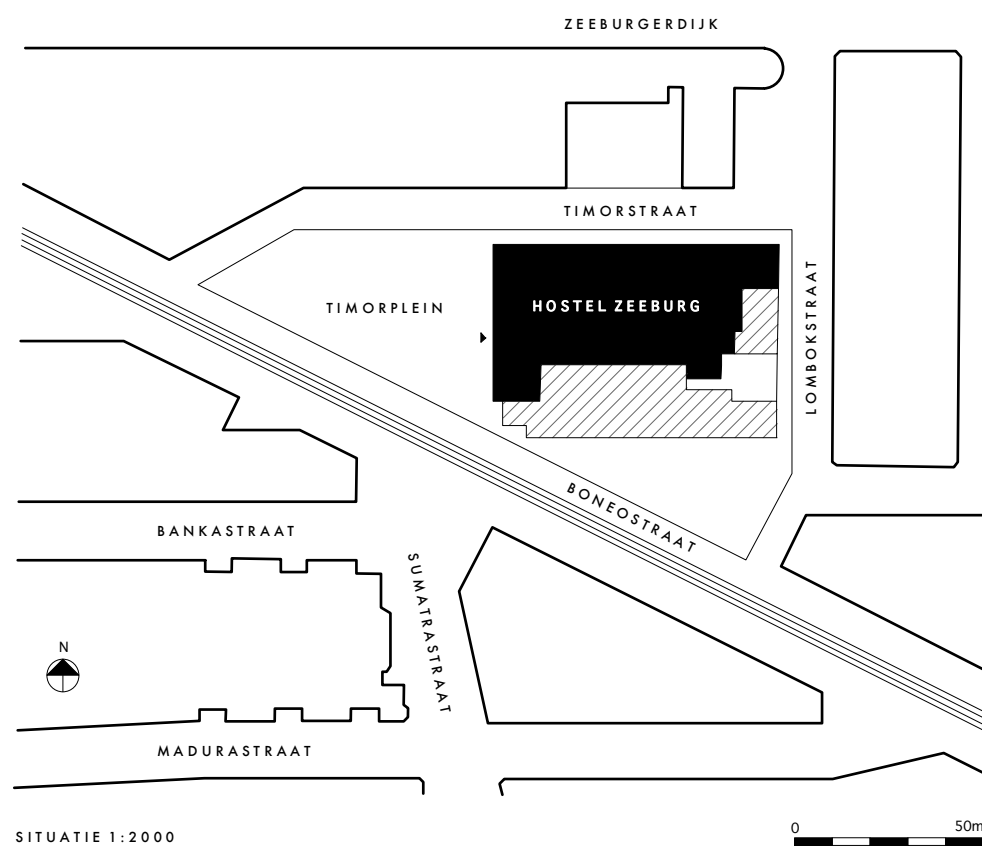


SITUATIE 1:2000

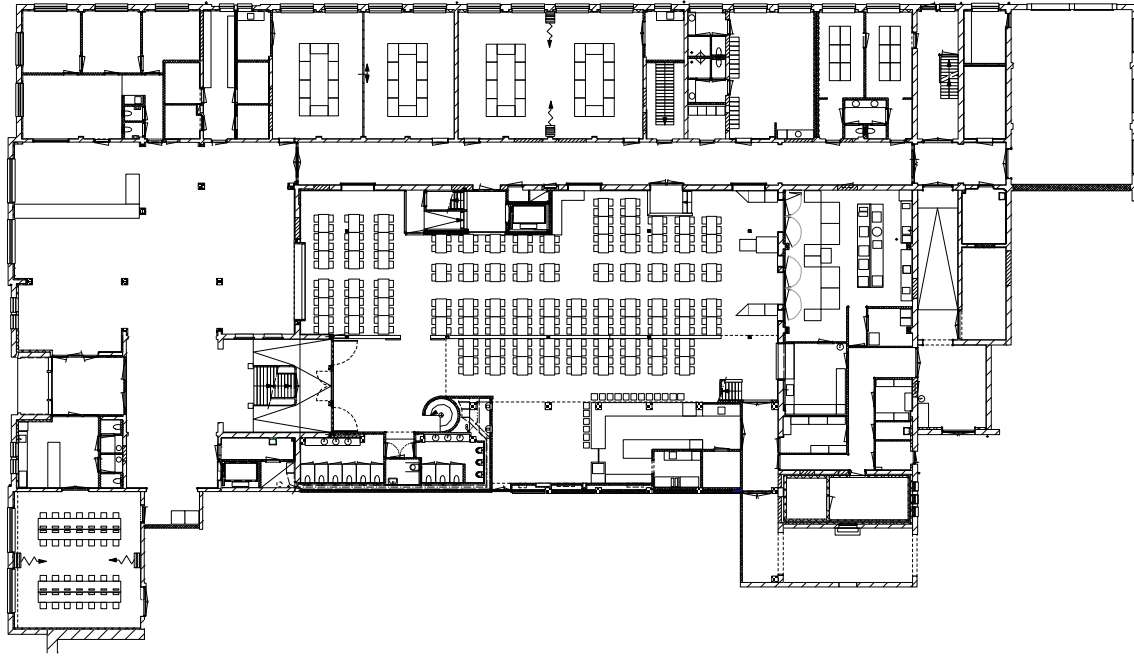


BEGANE GROND 1:500

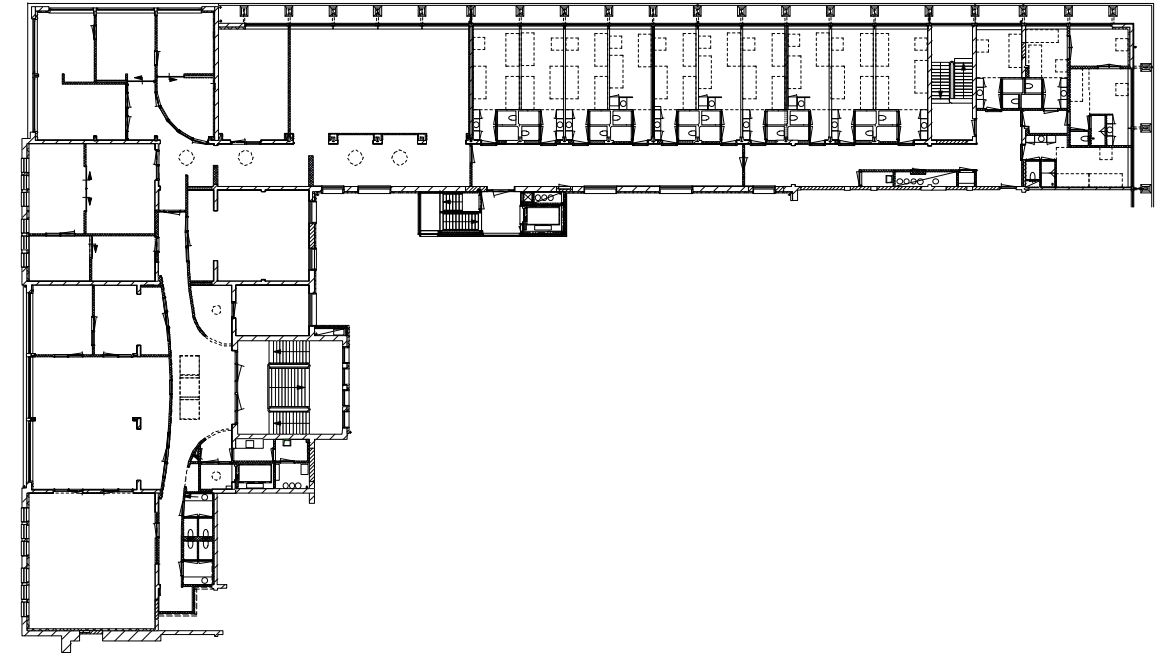


3e VERDIEPING 1:500

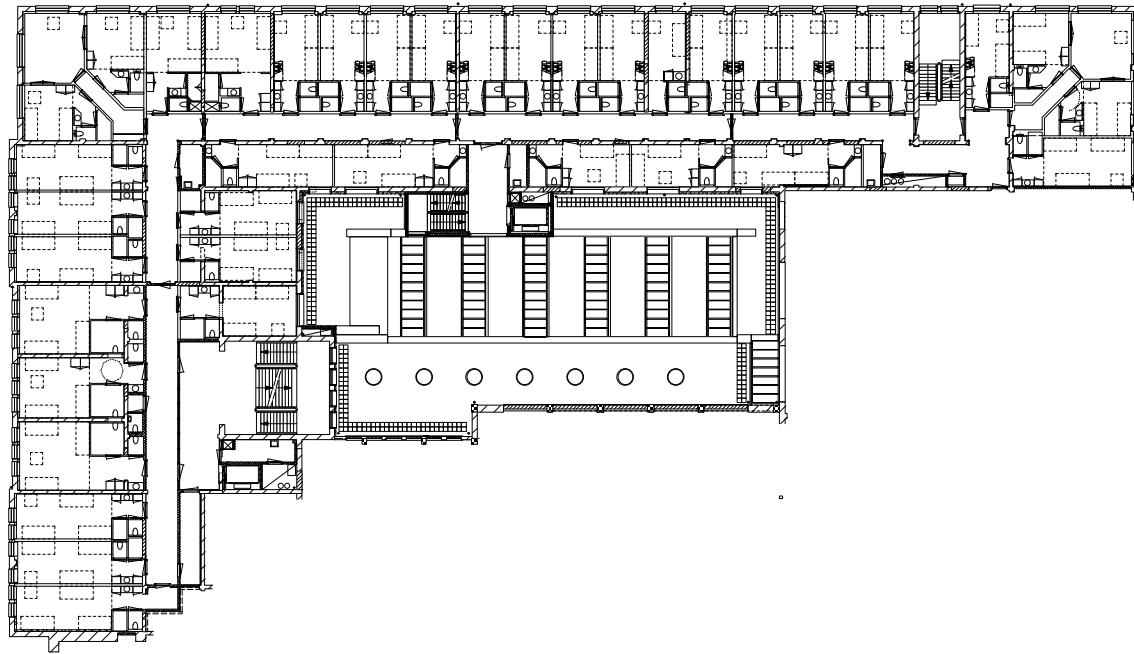

1e VERDIEPING 1:500

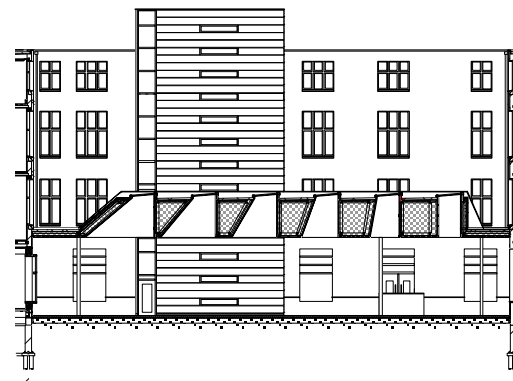


DOORSNEDE RESTAURANT 1:500

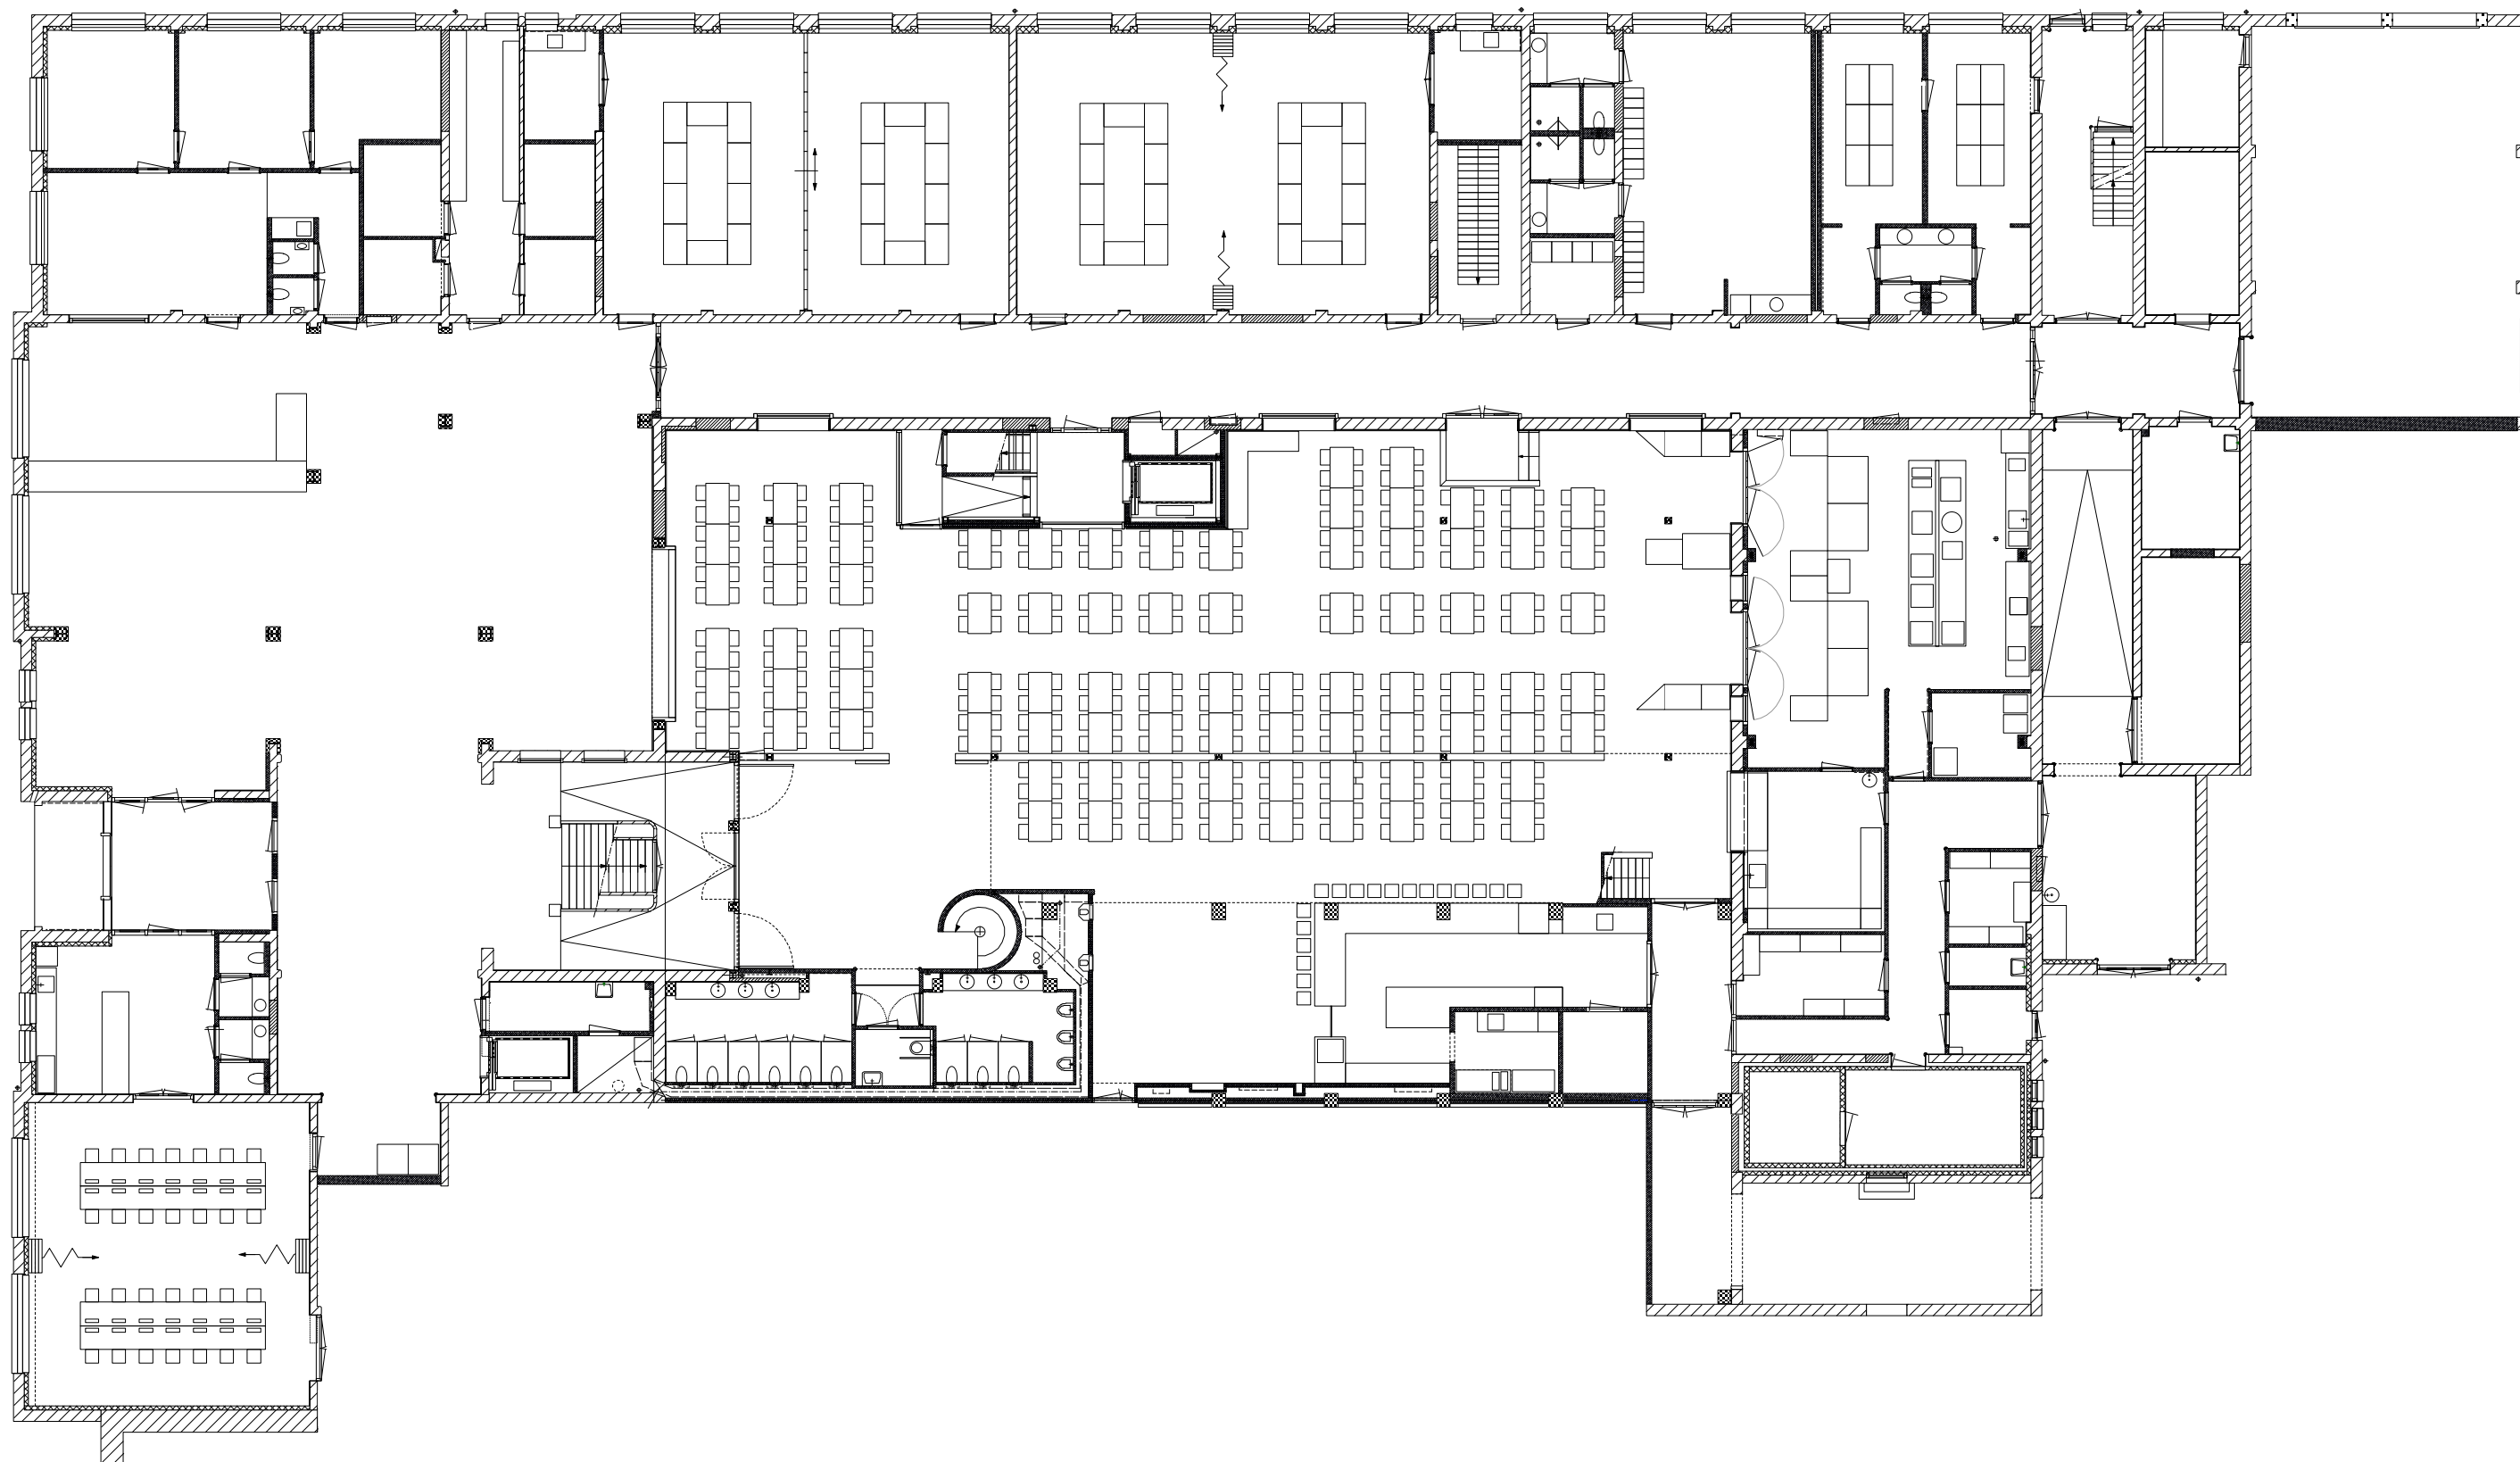


BEGANE GROND 1:200



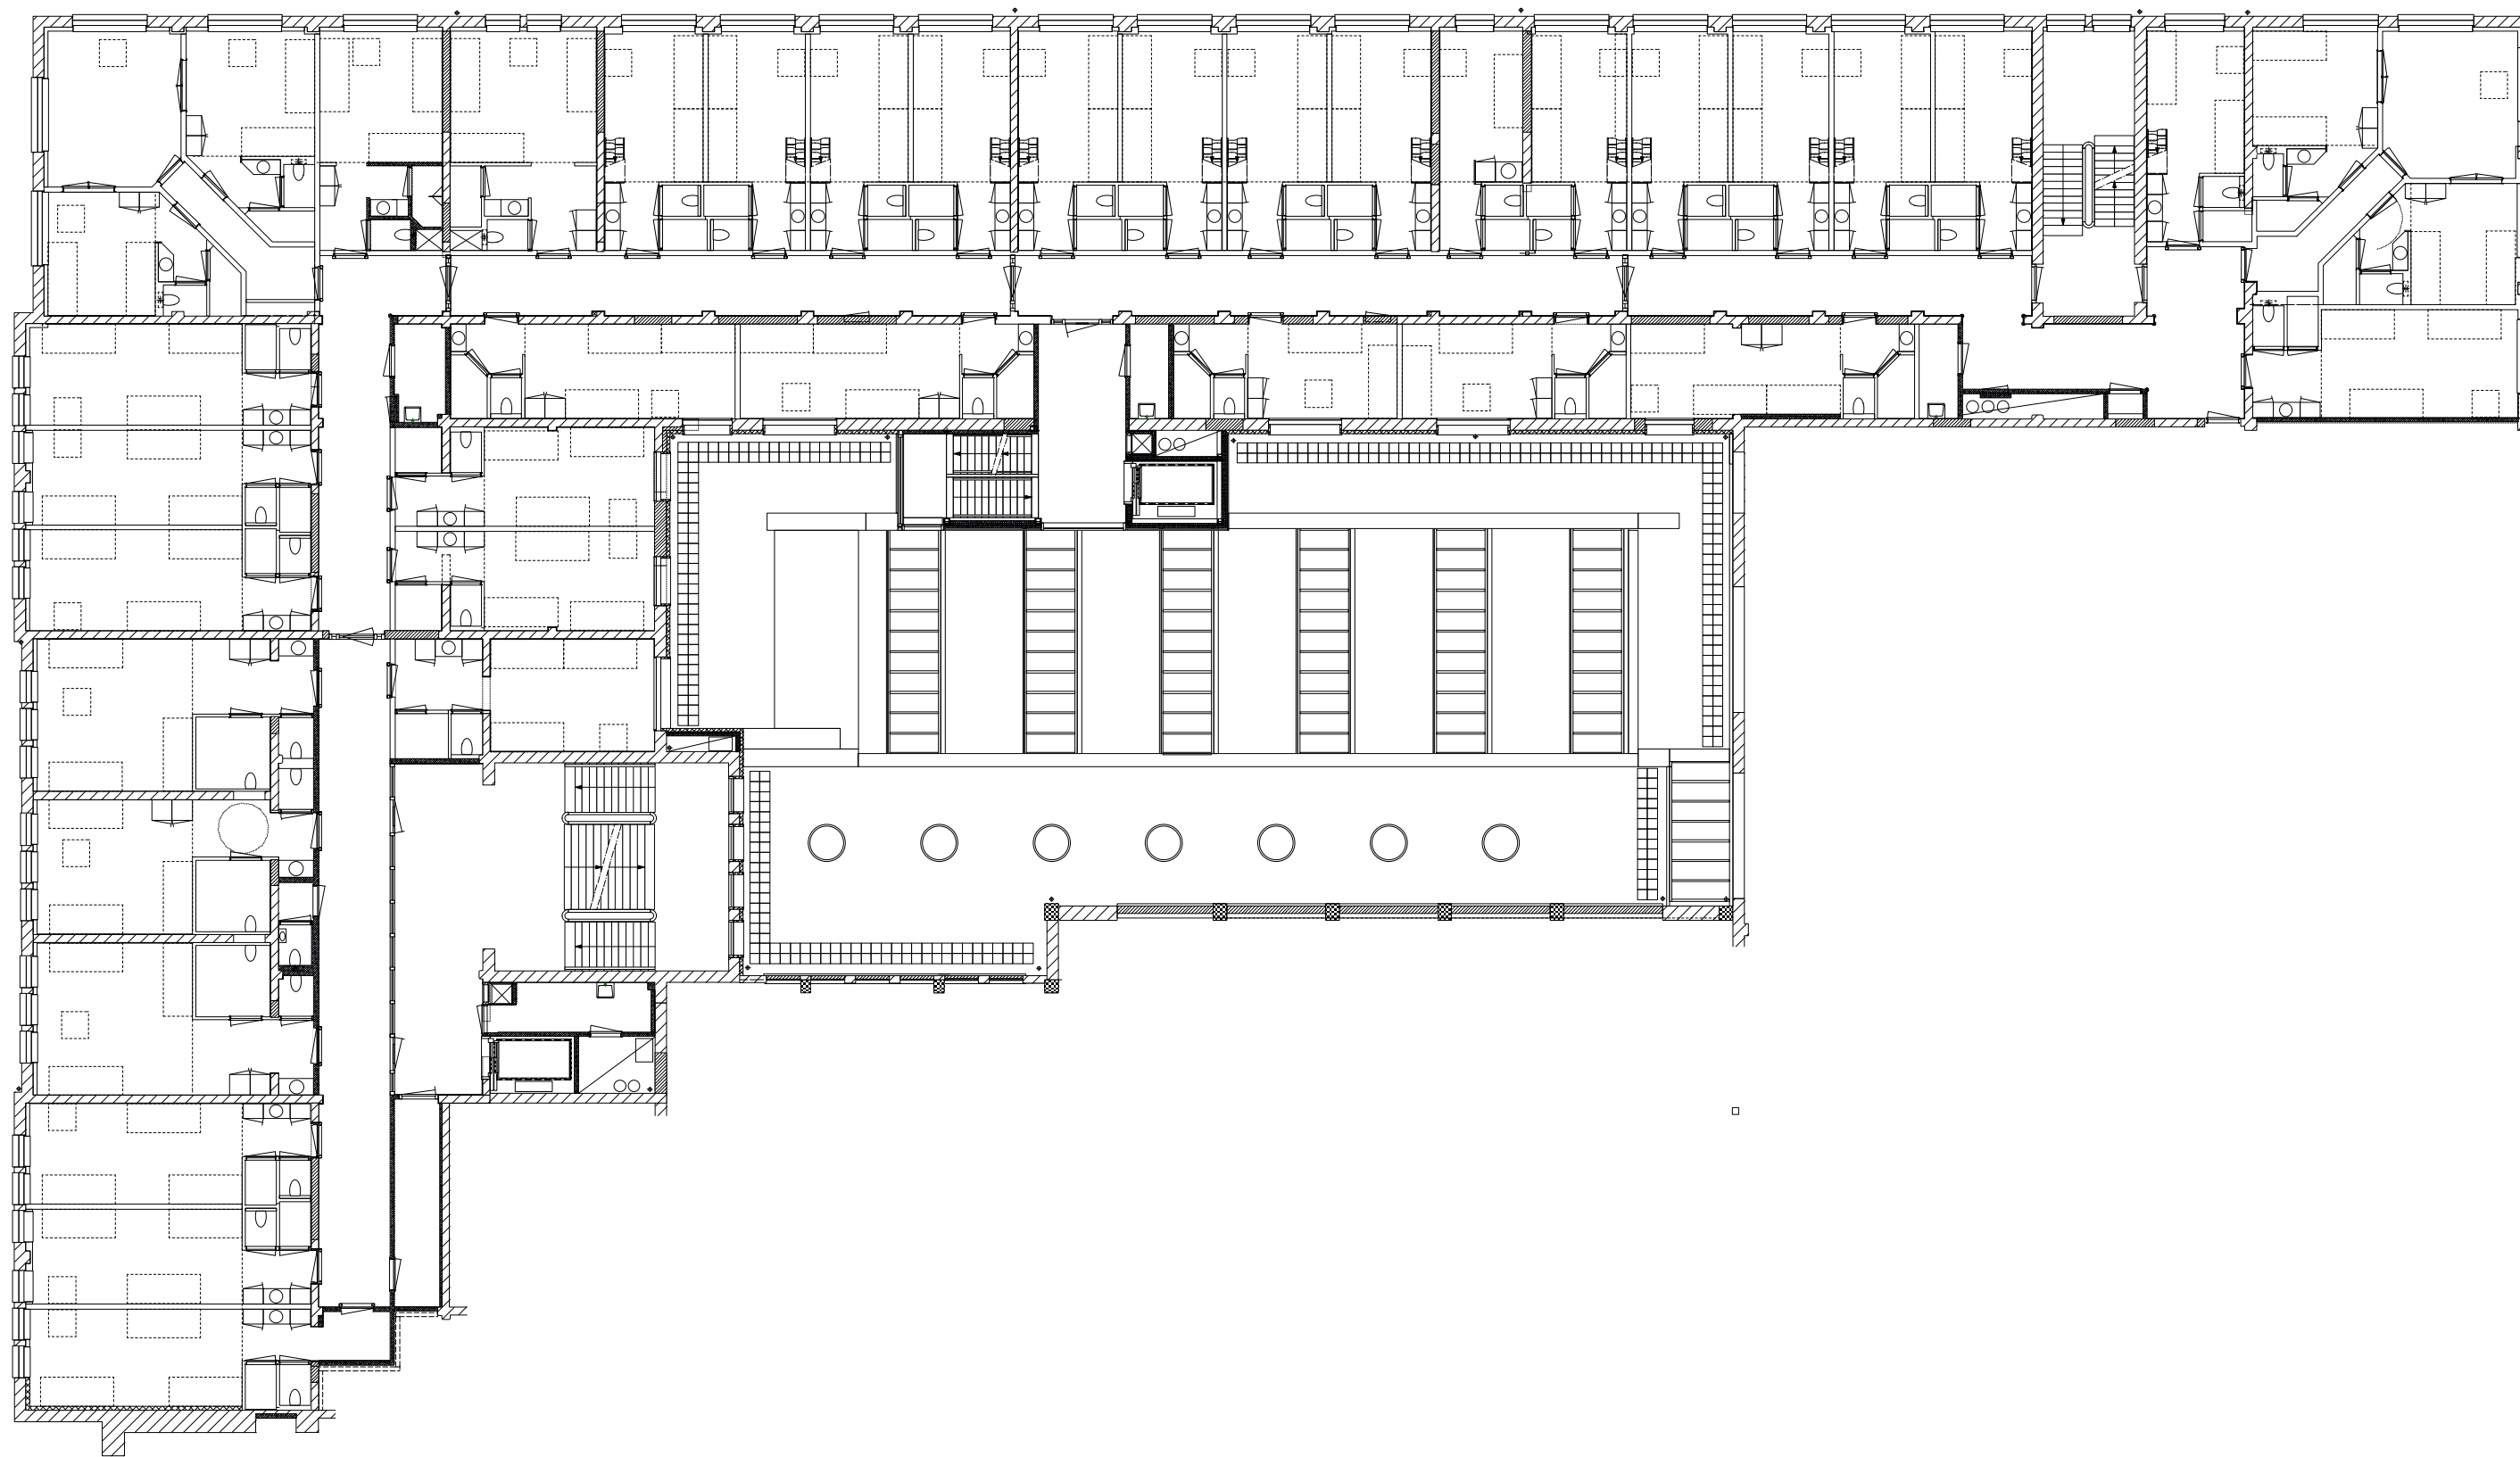


1 e VERDIEPING 1:200

0 10m

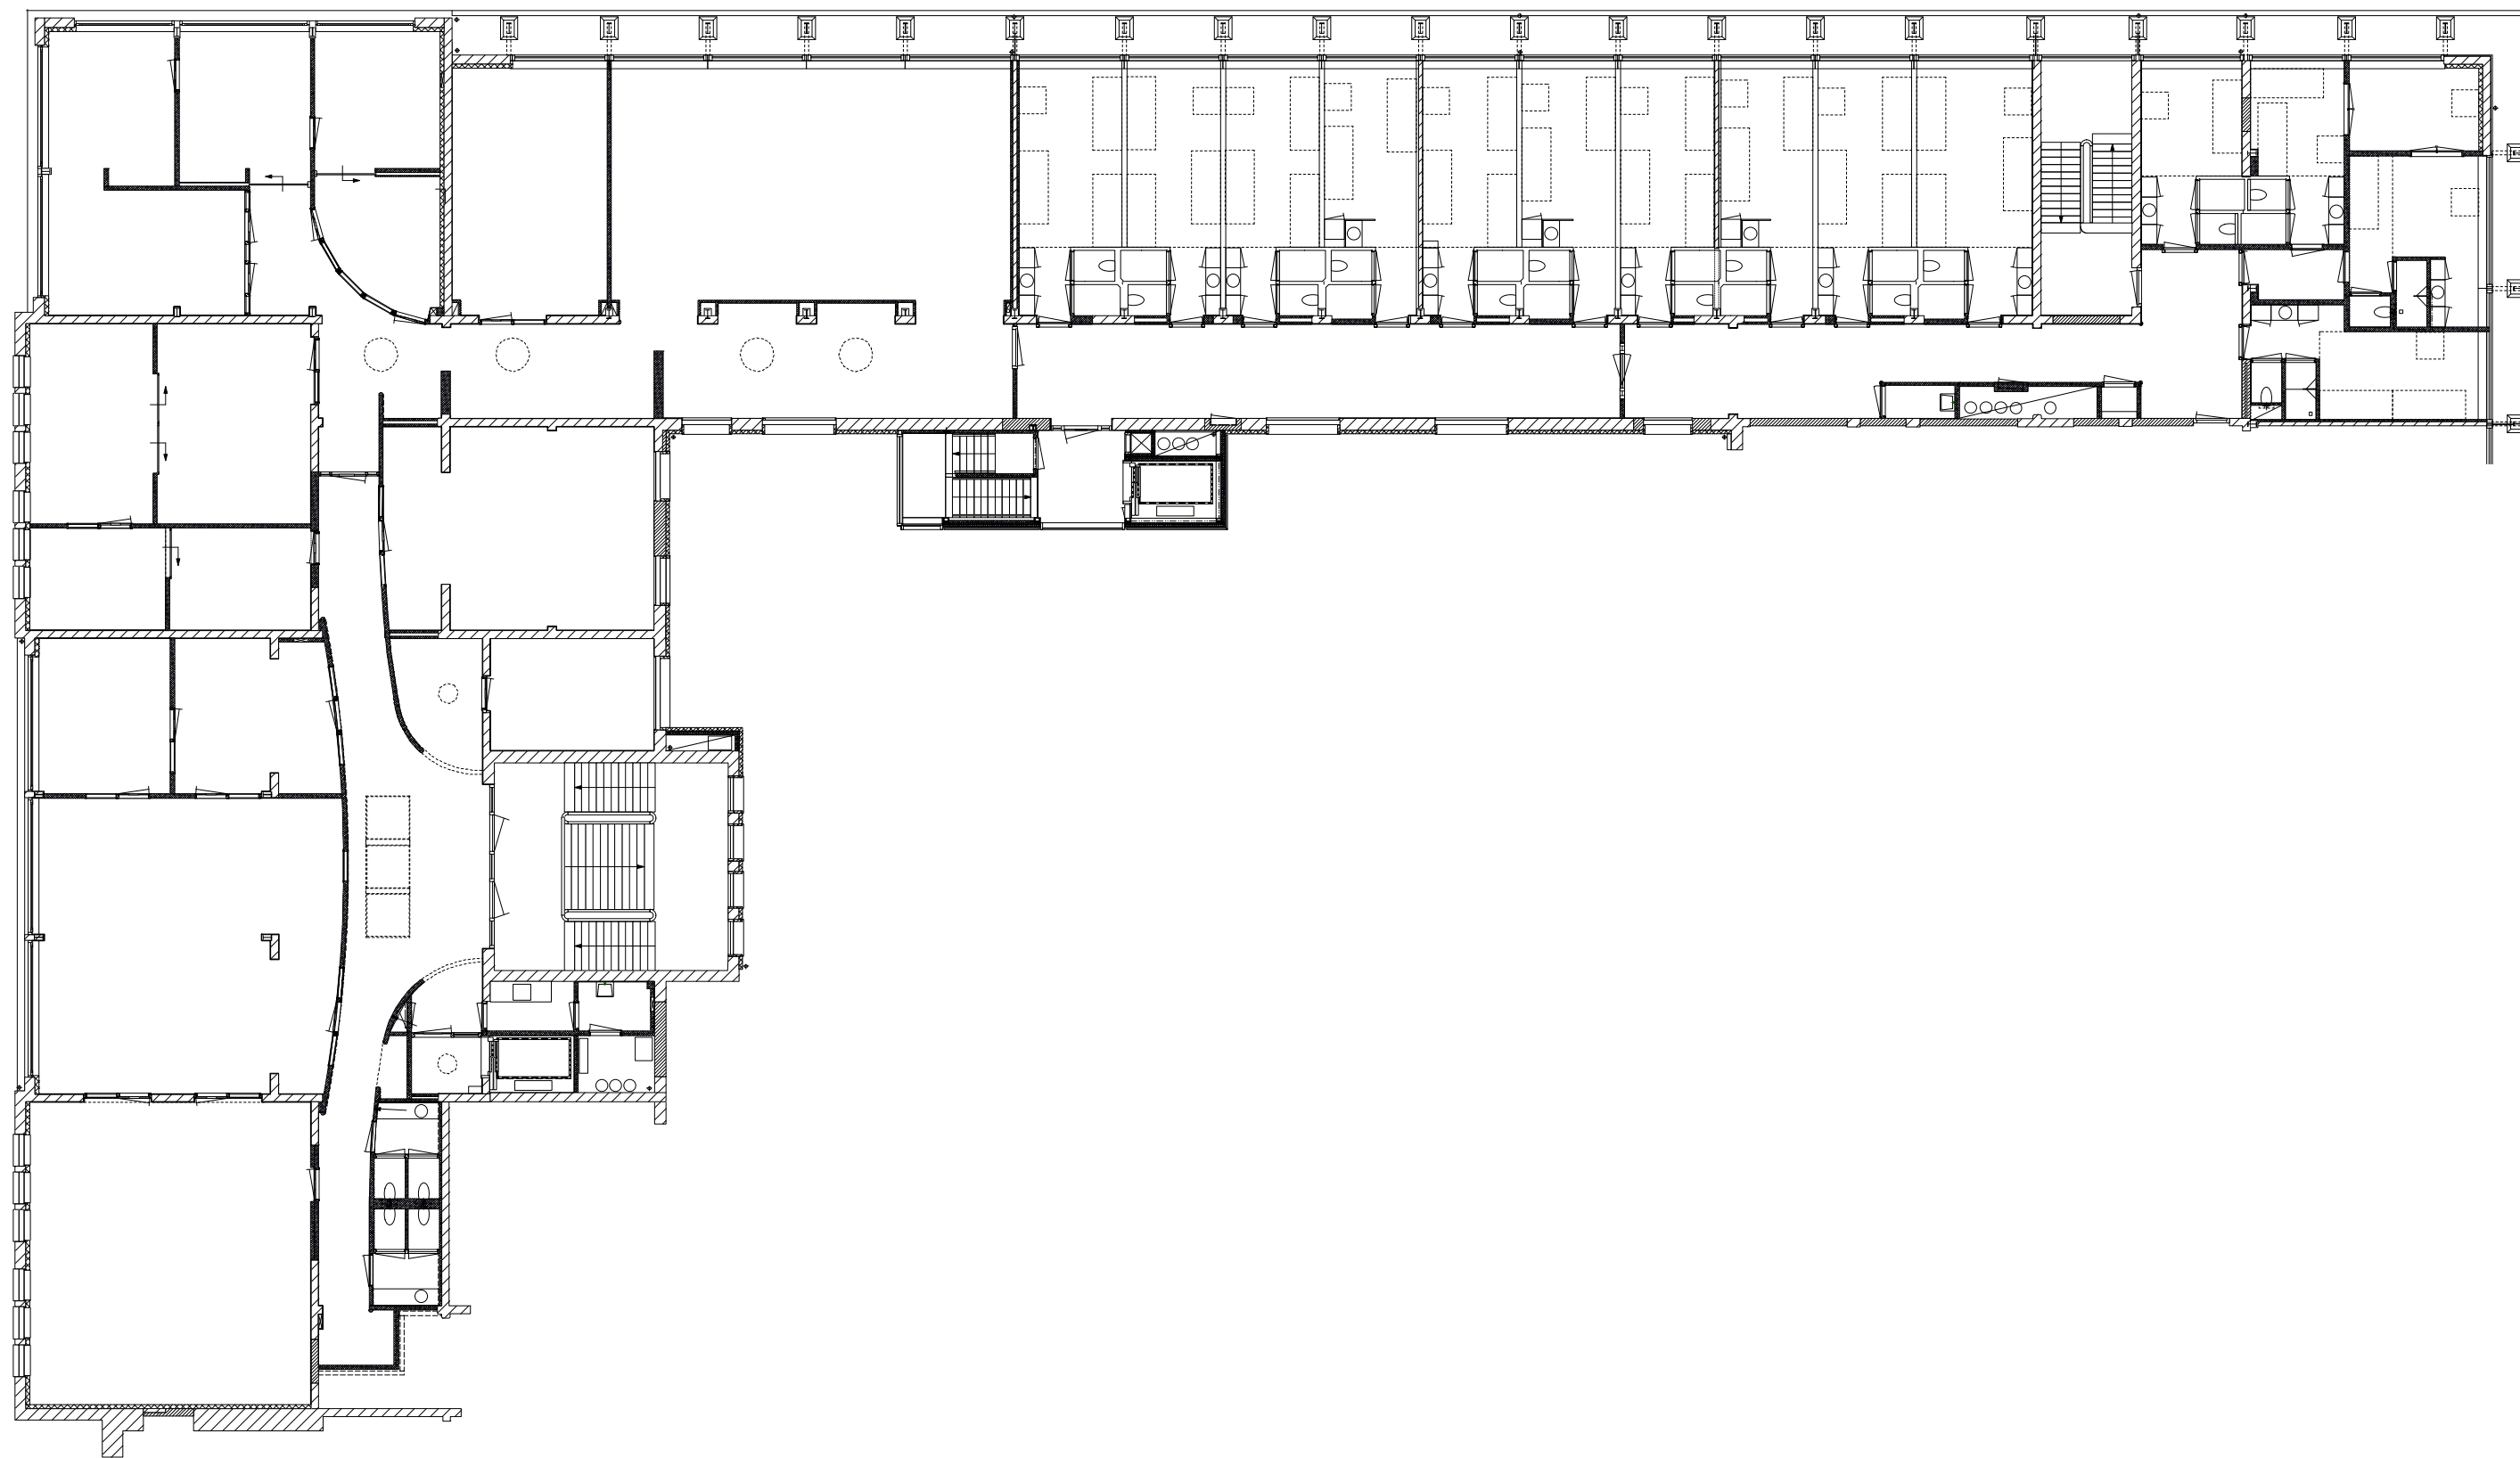

3 e VERDIEPING 1:200

0 10m

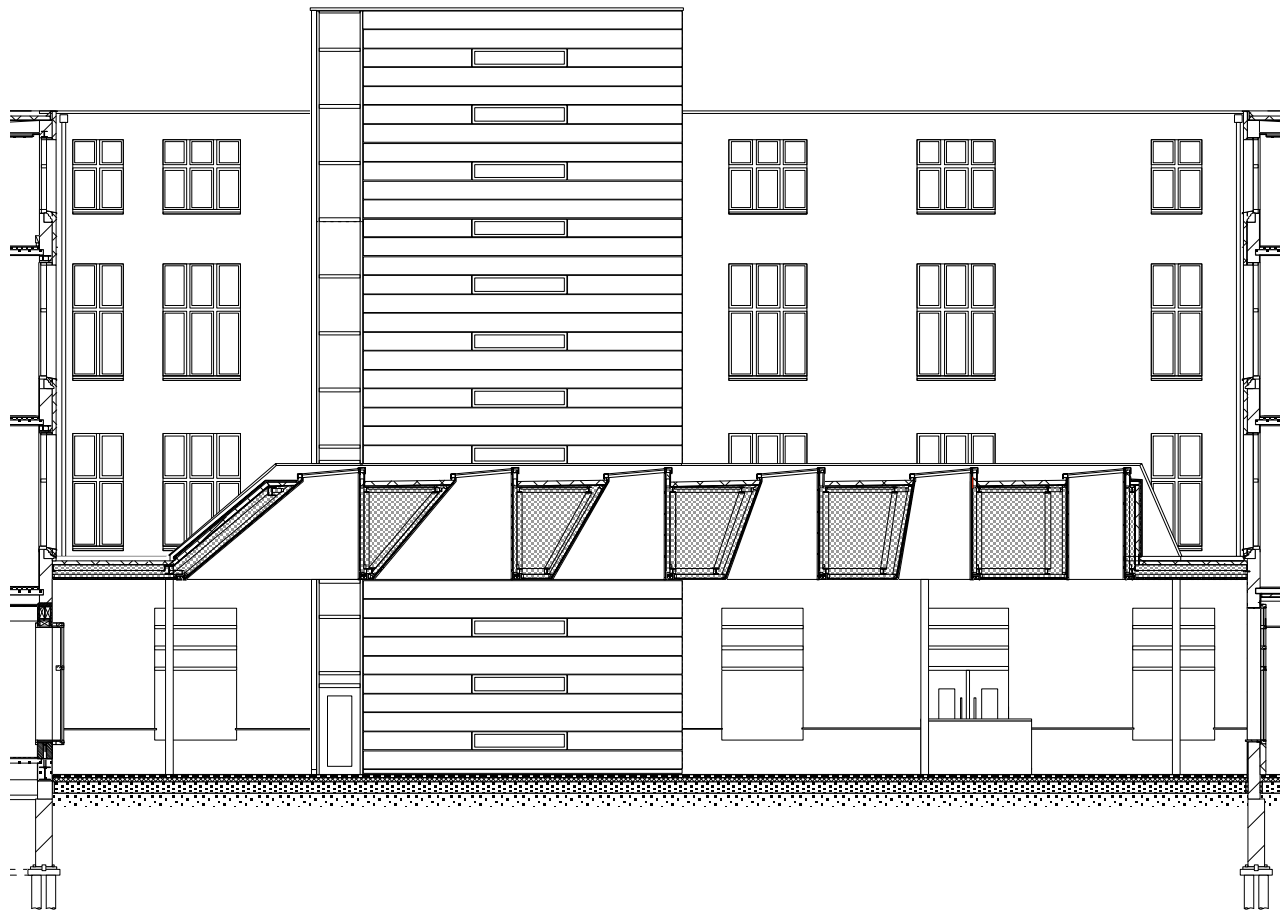

DOORSNEDE RESTAURANT 1:200

