




0 2m 10m

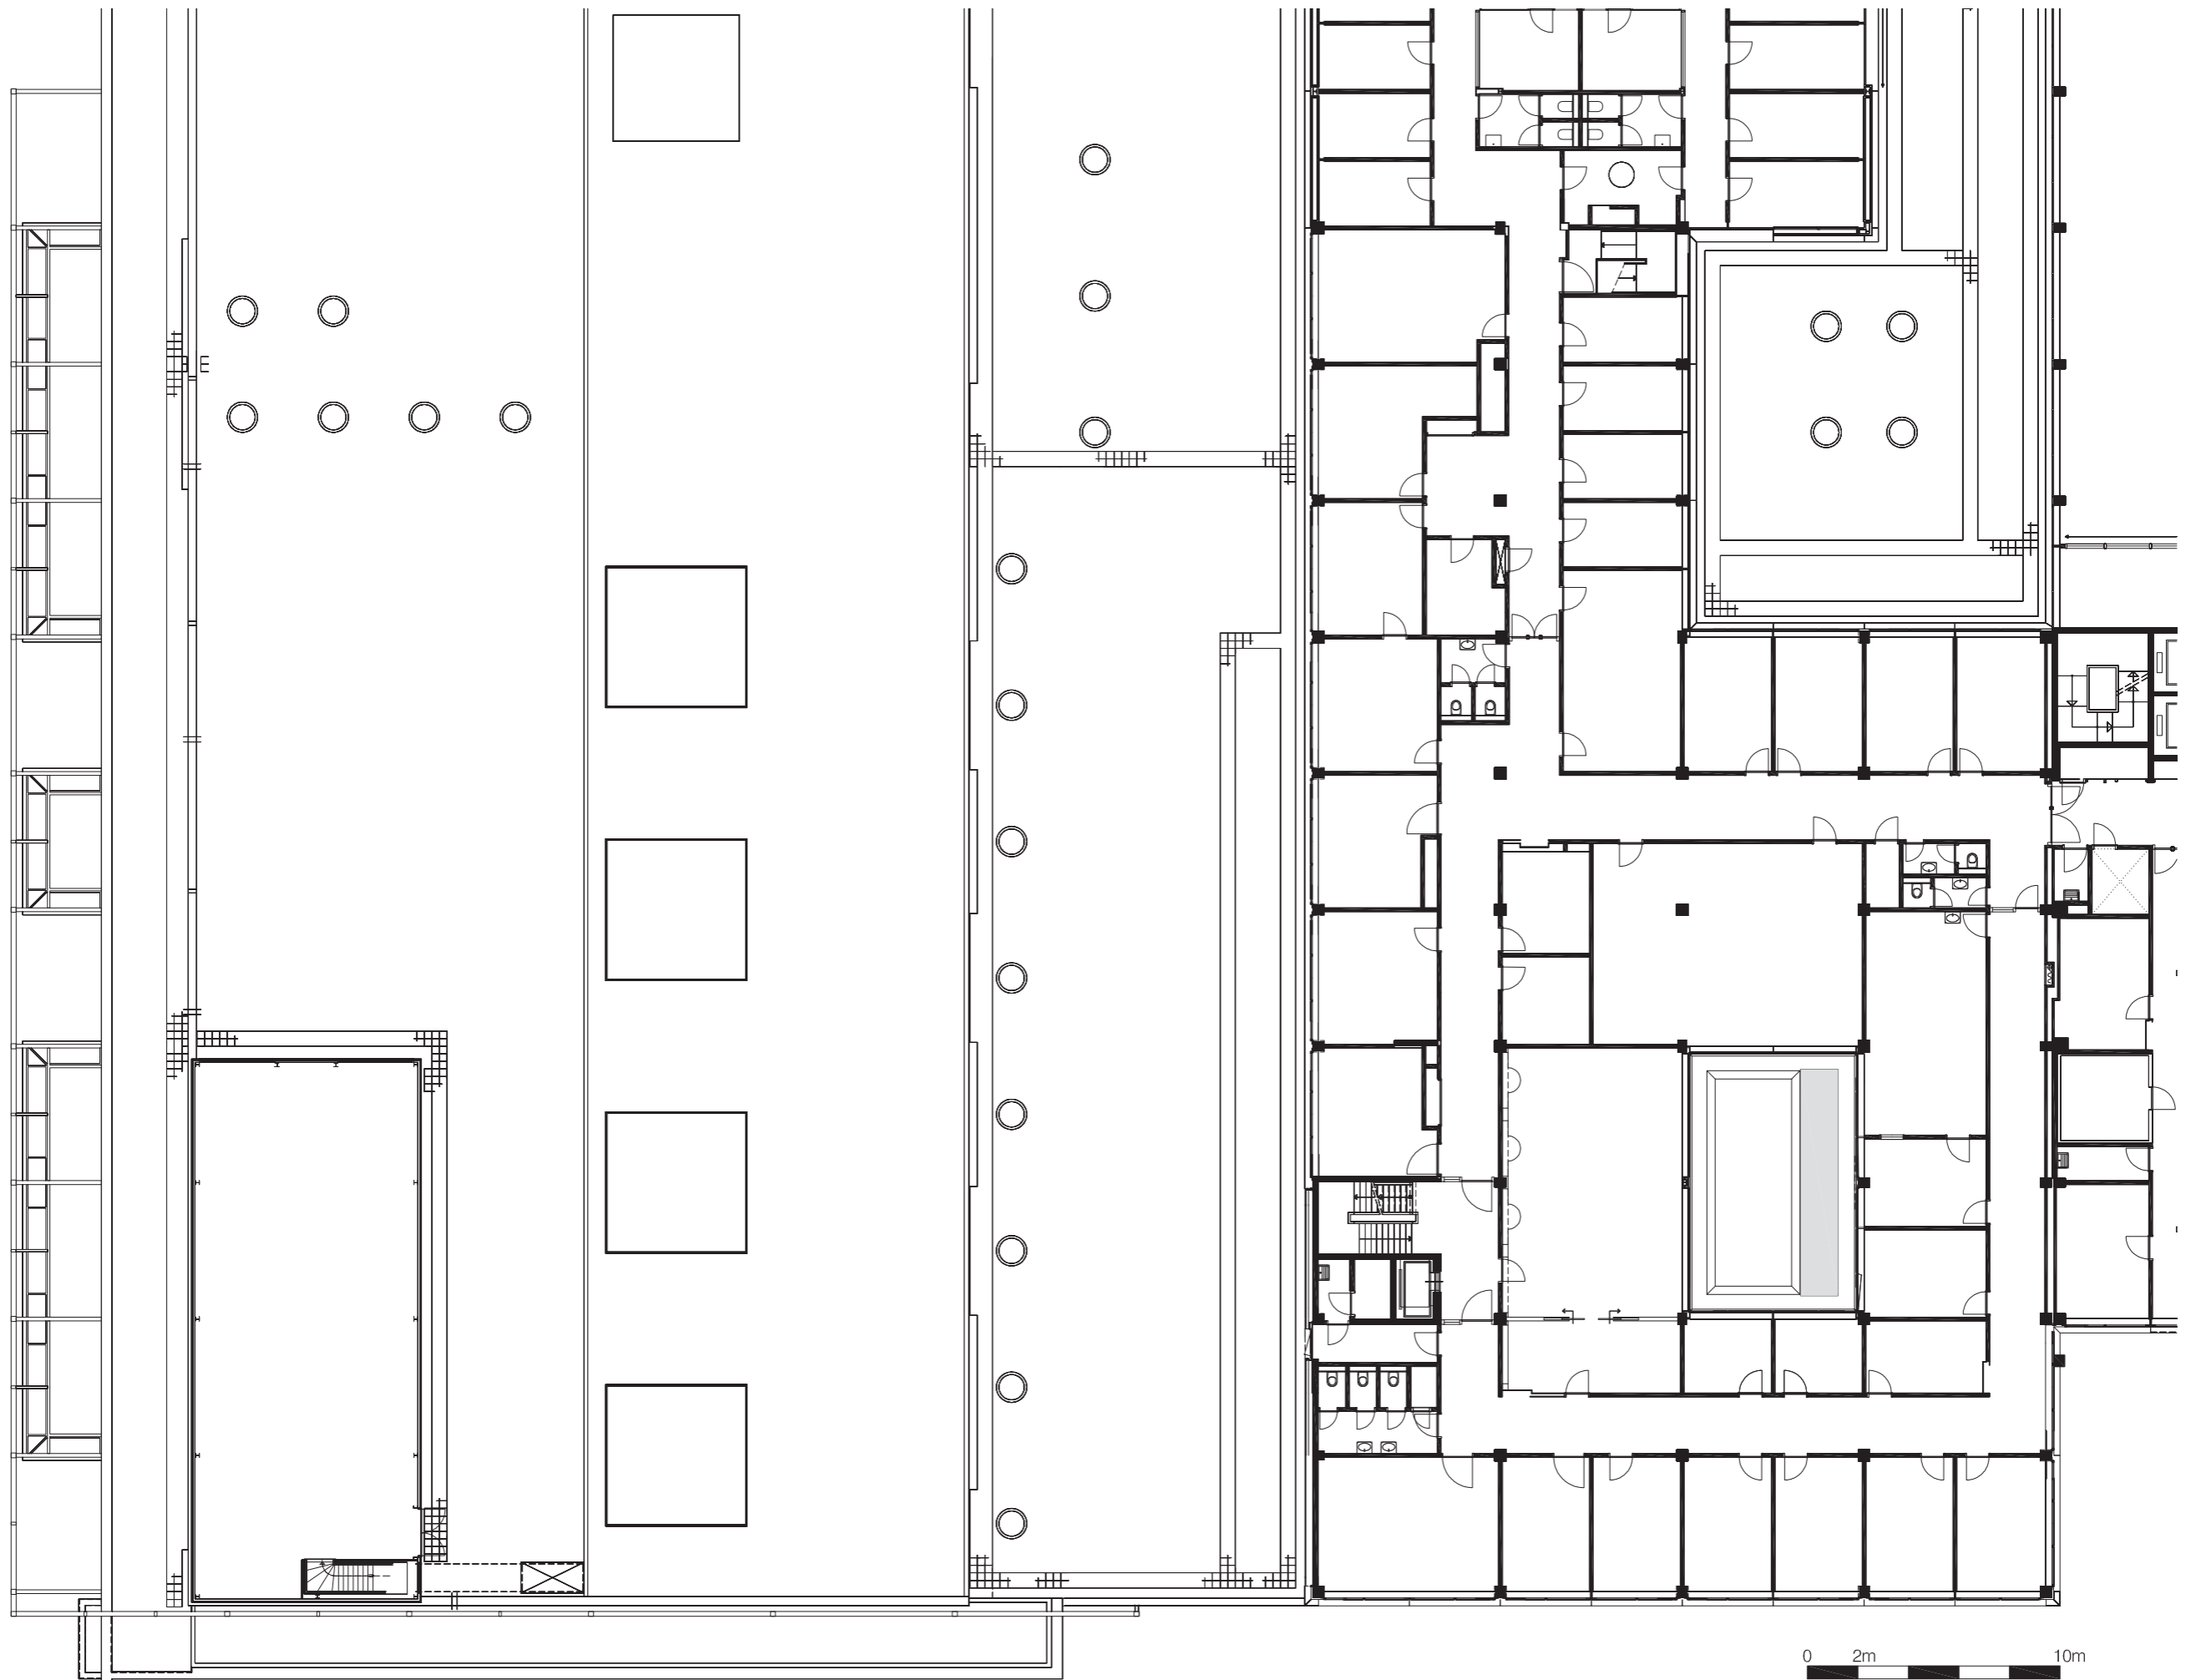


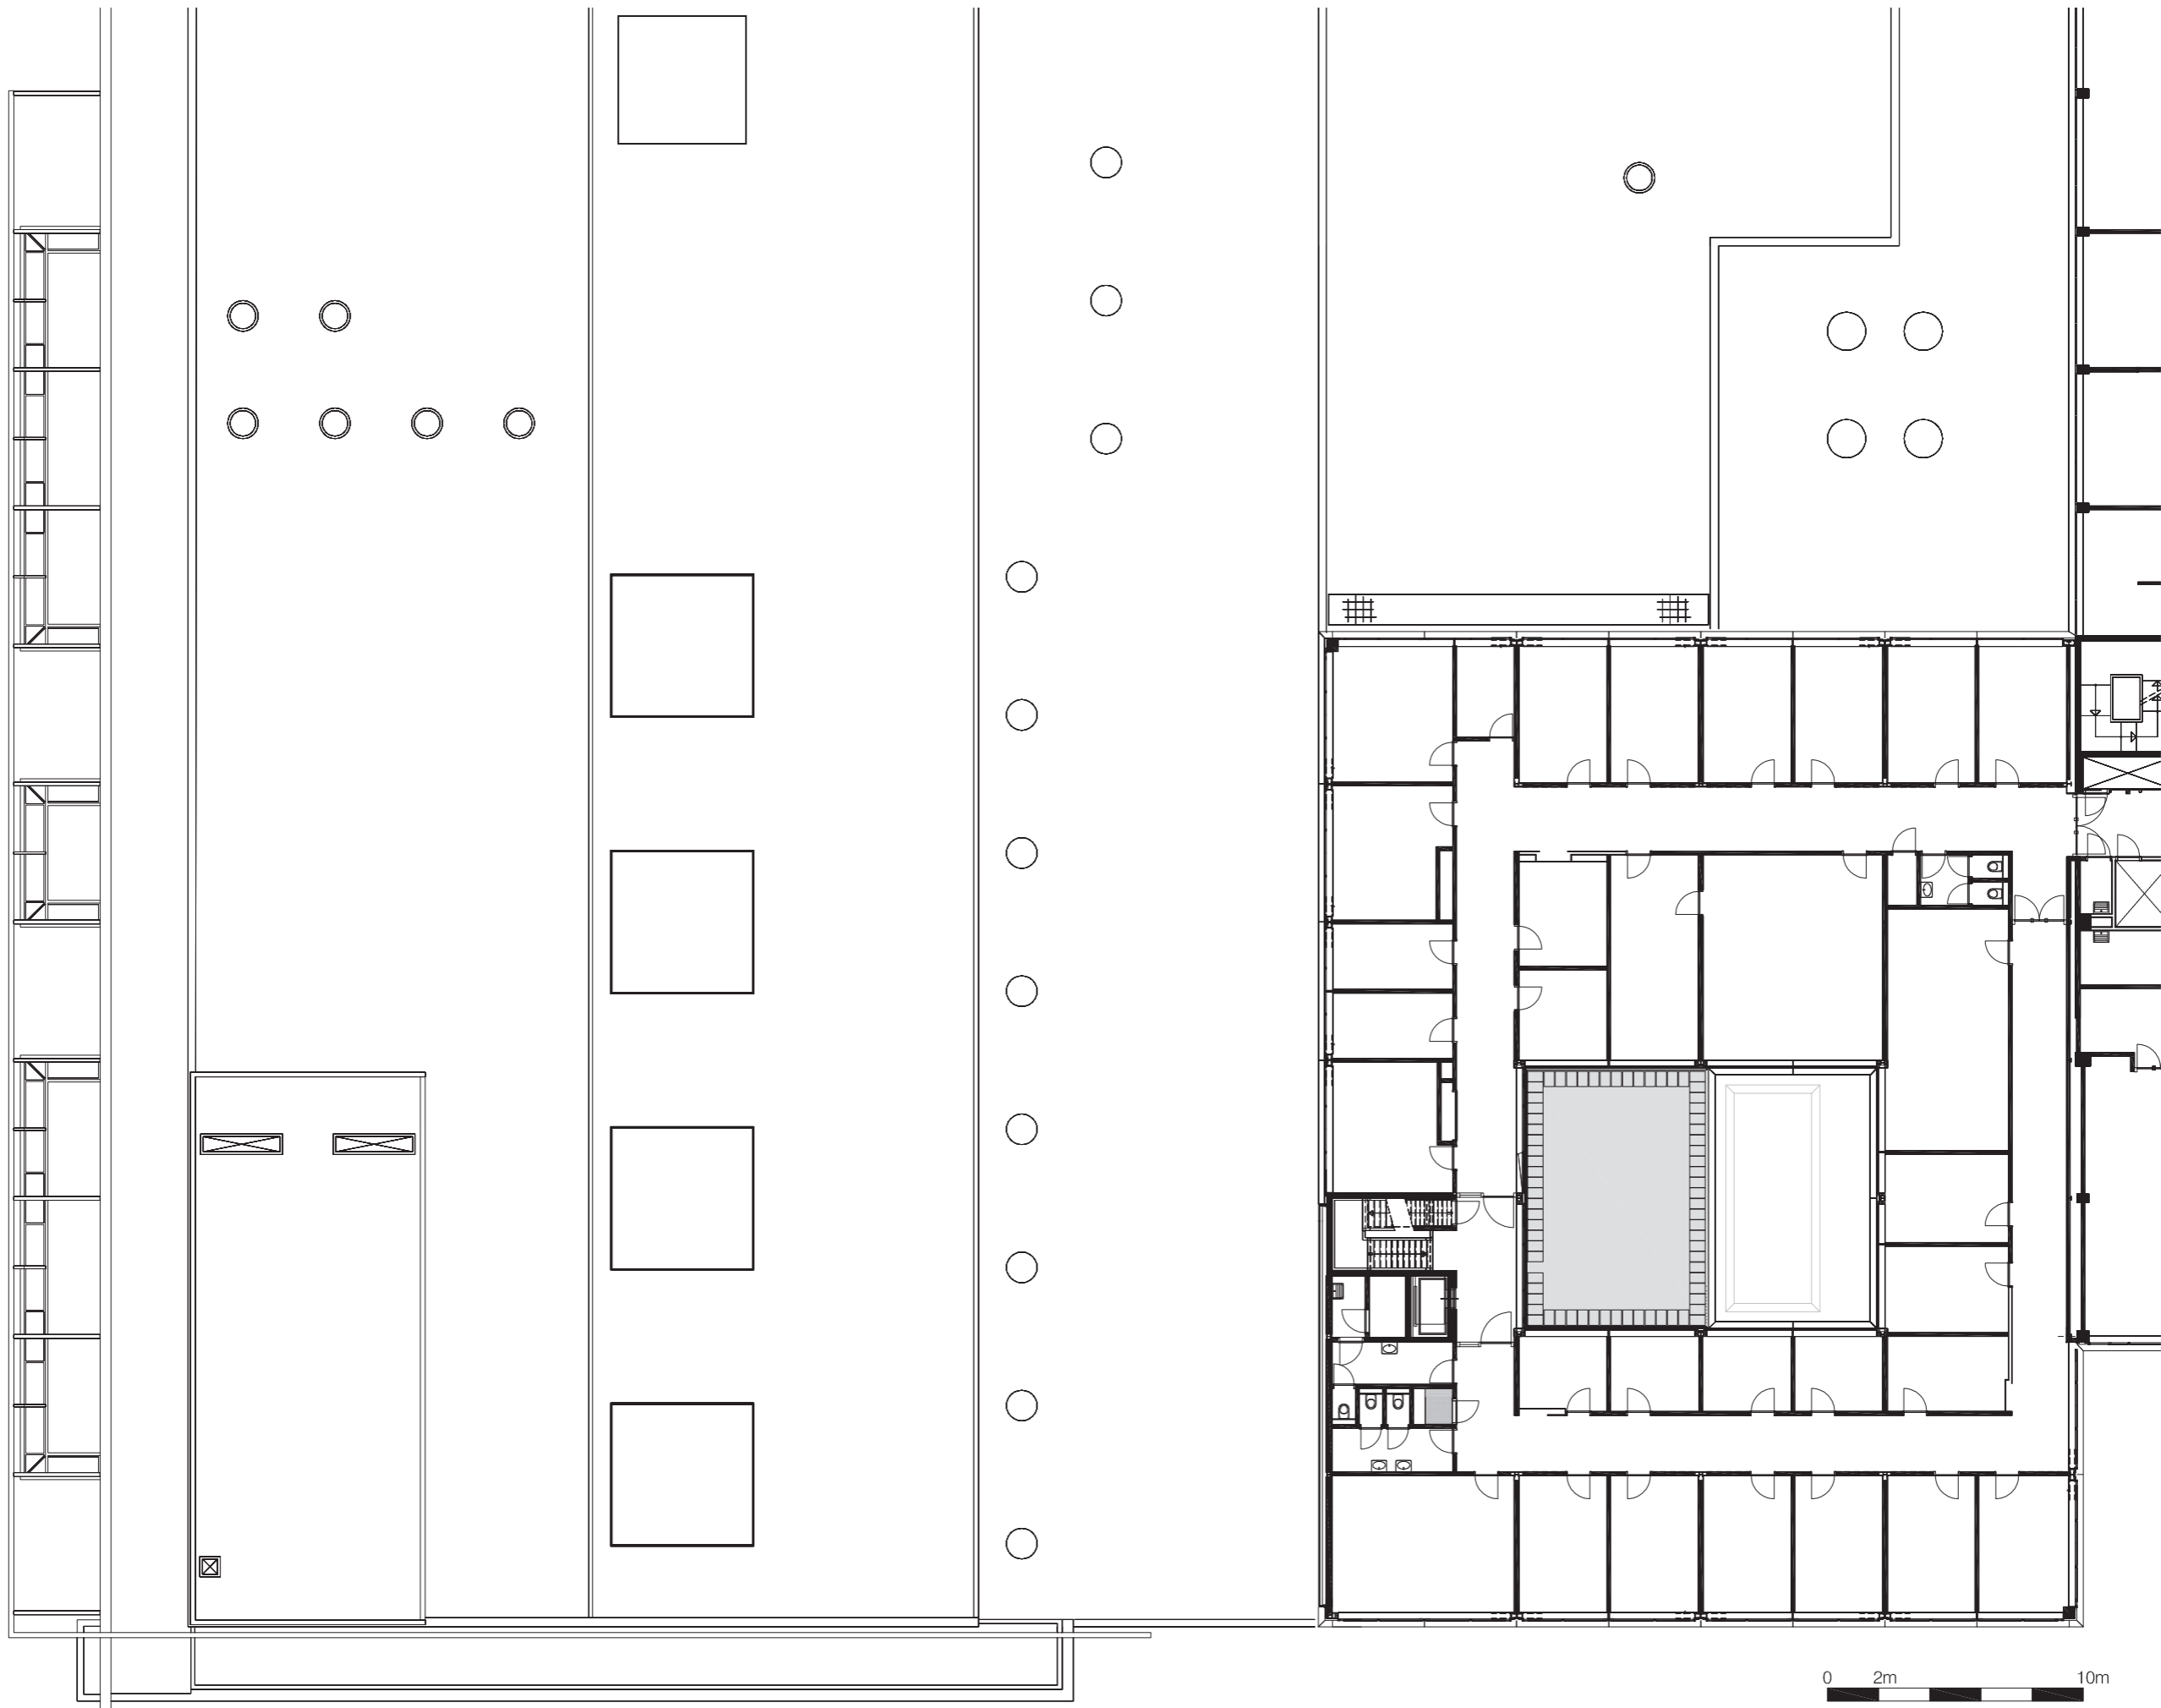

0 2m 10m

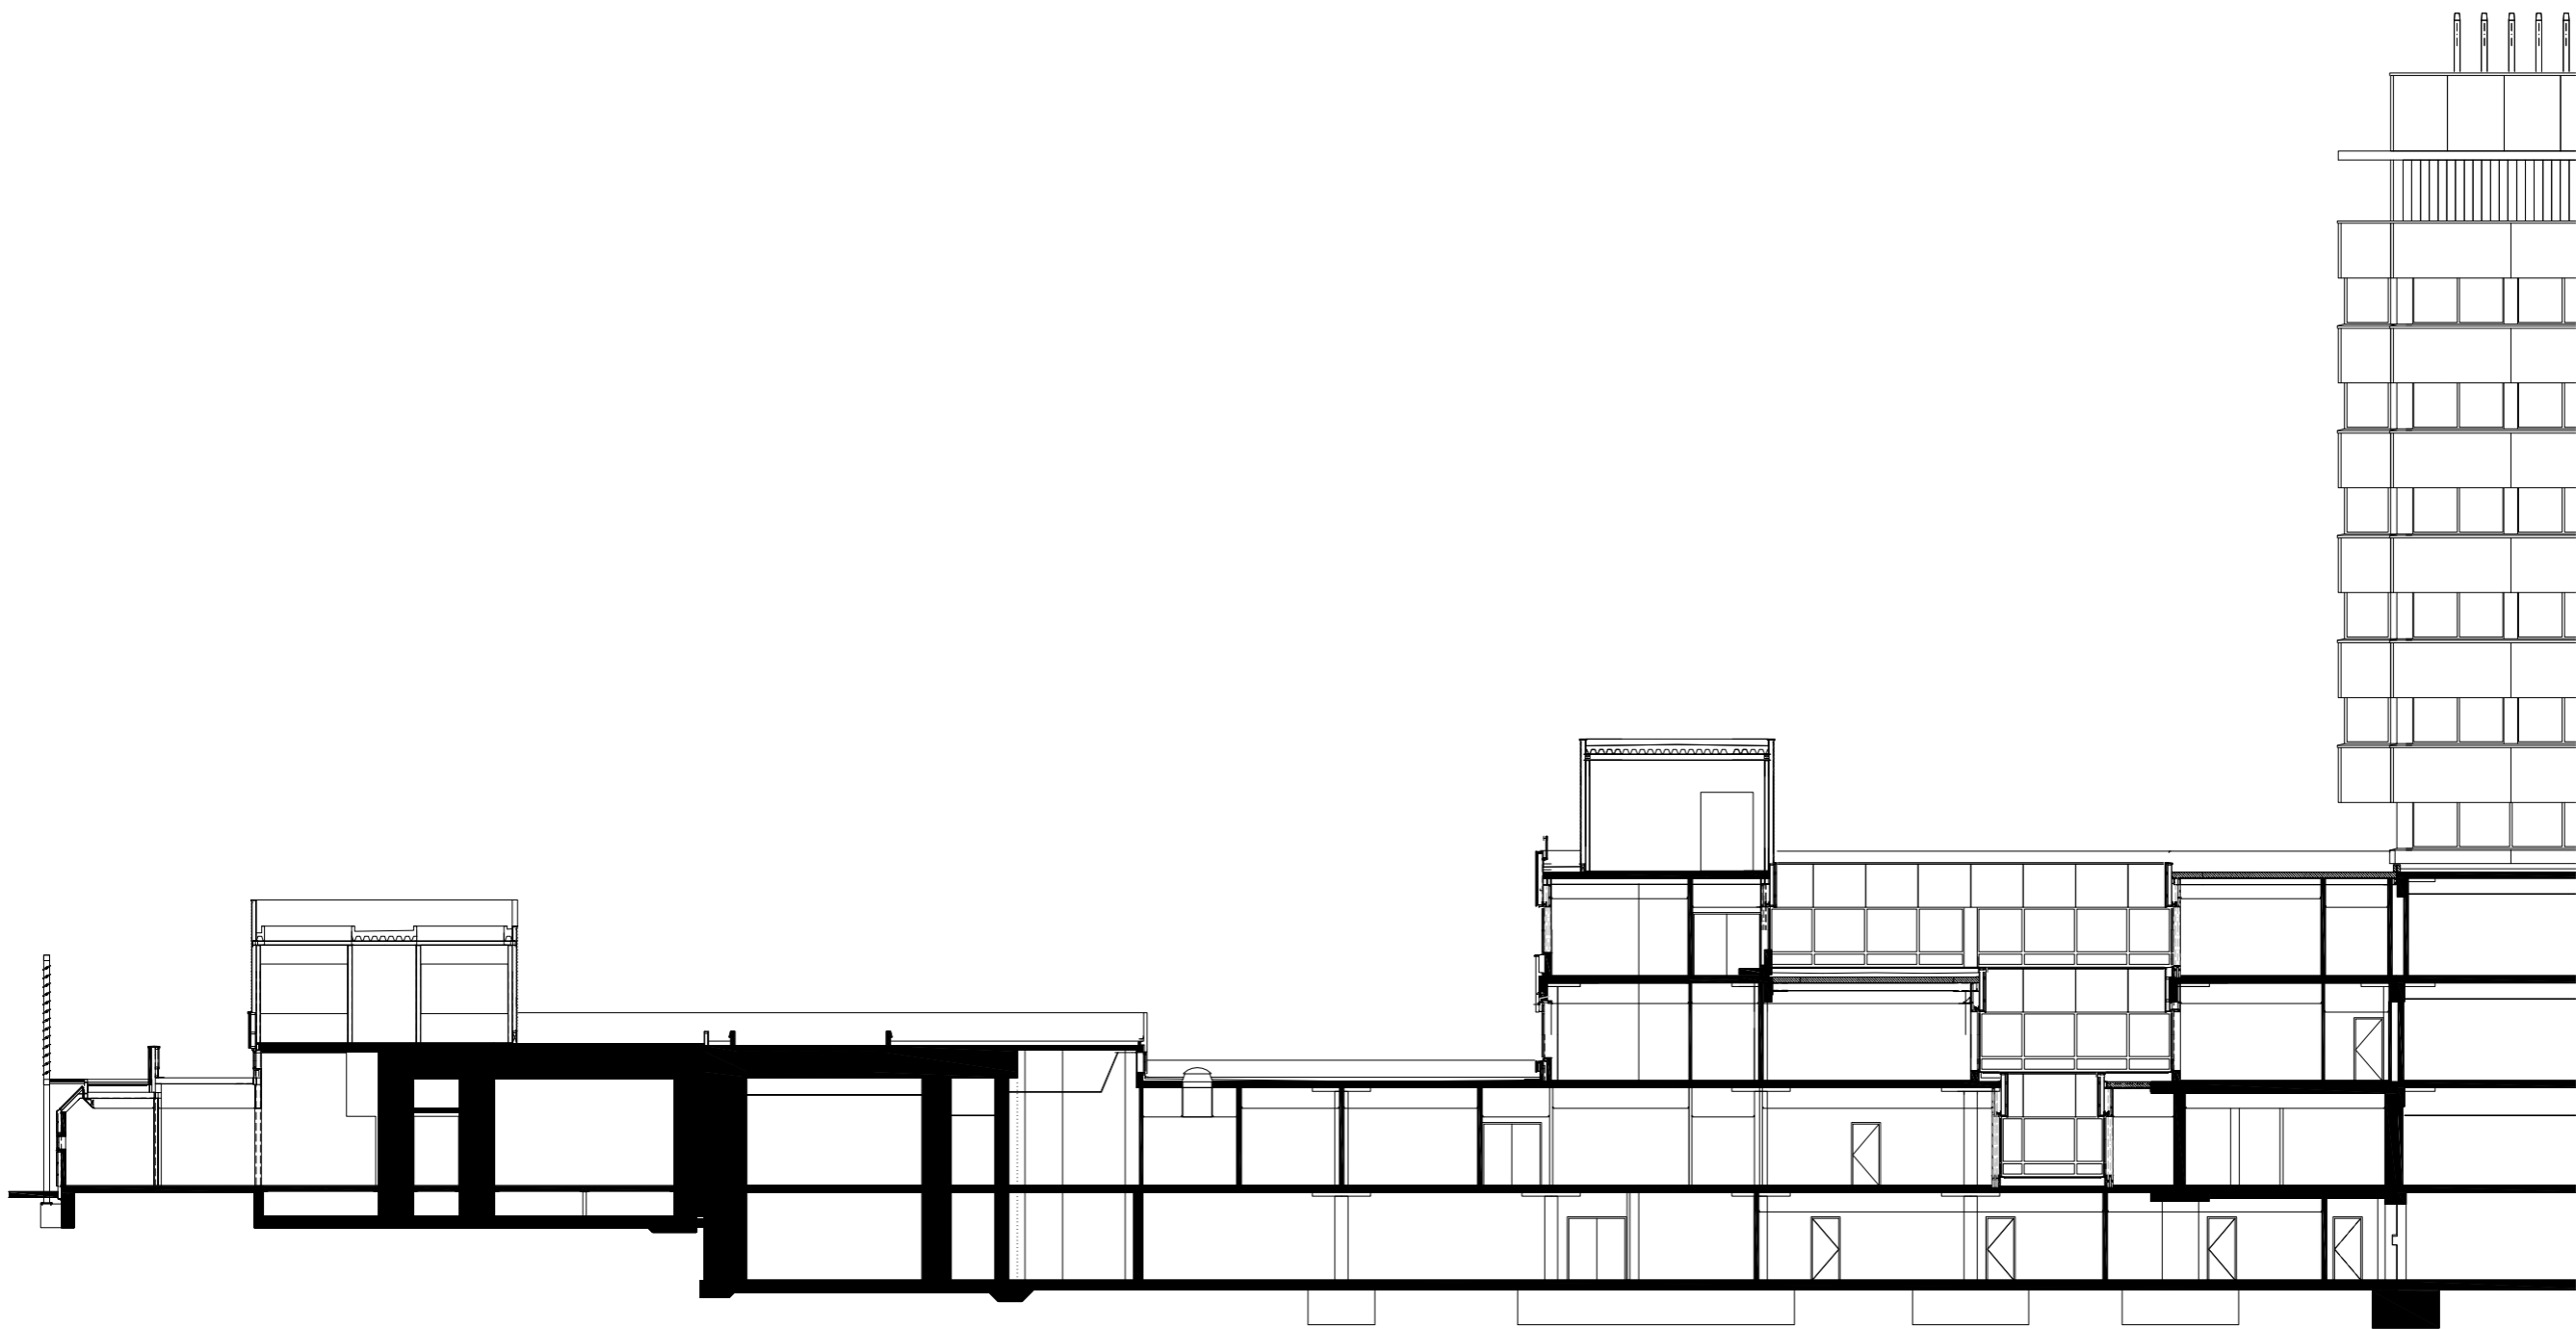


0 2m 10m

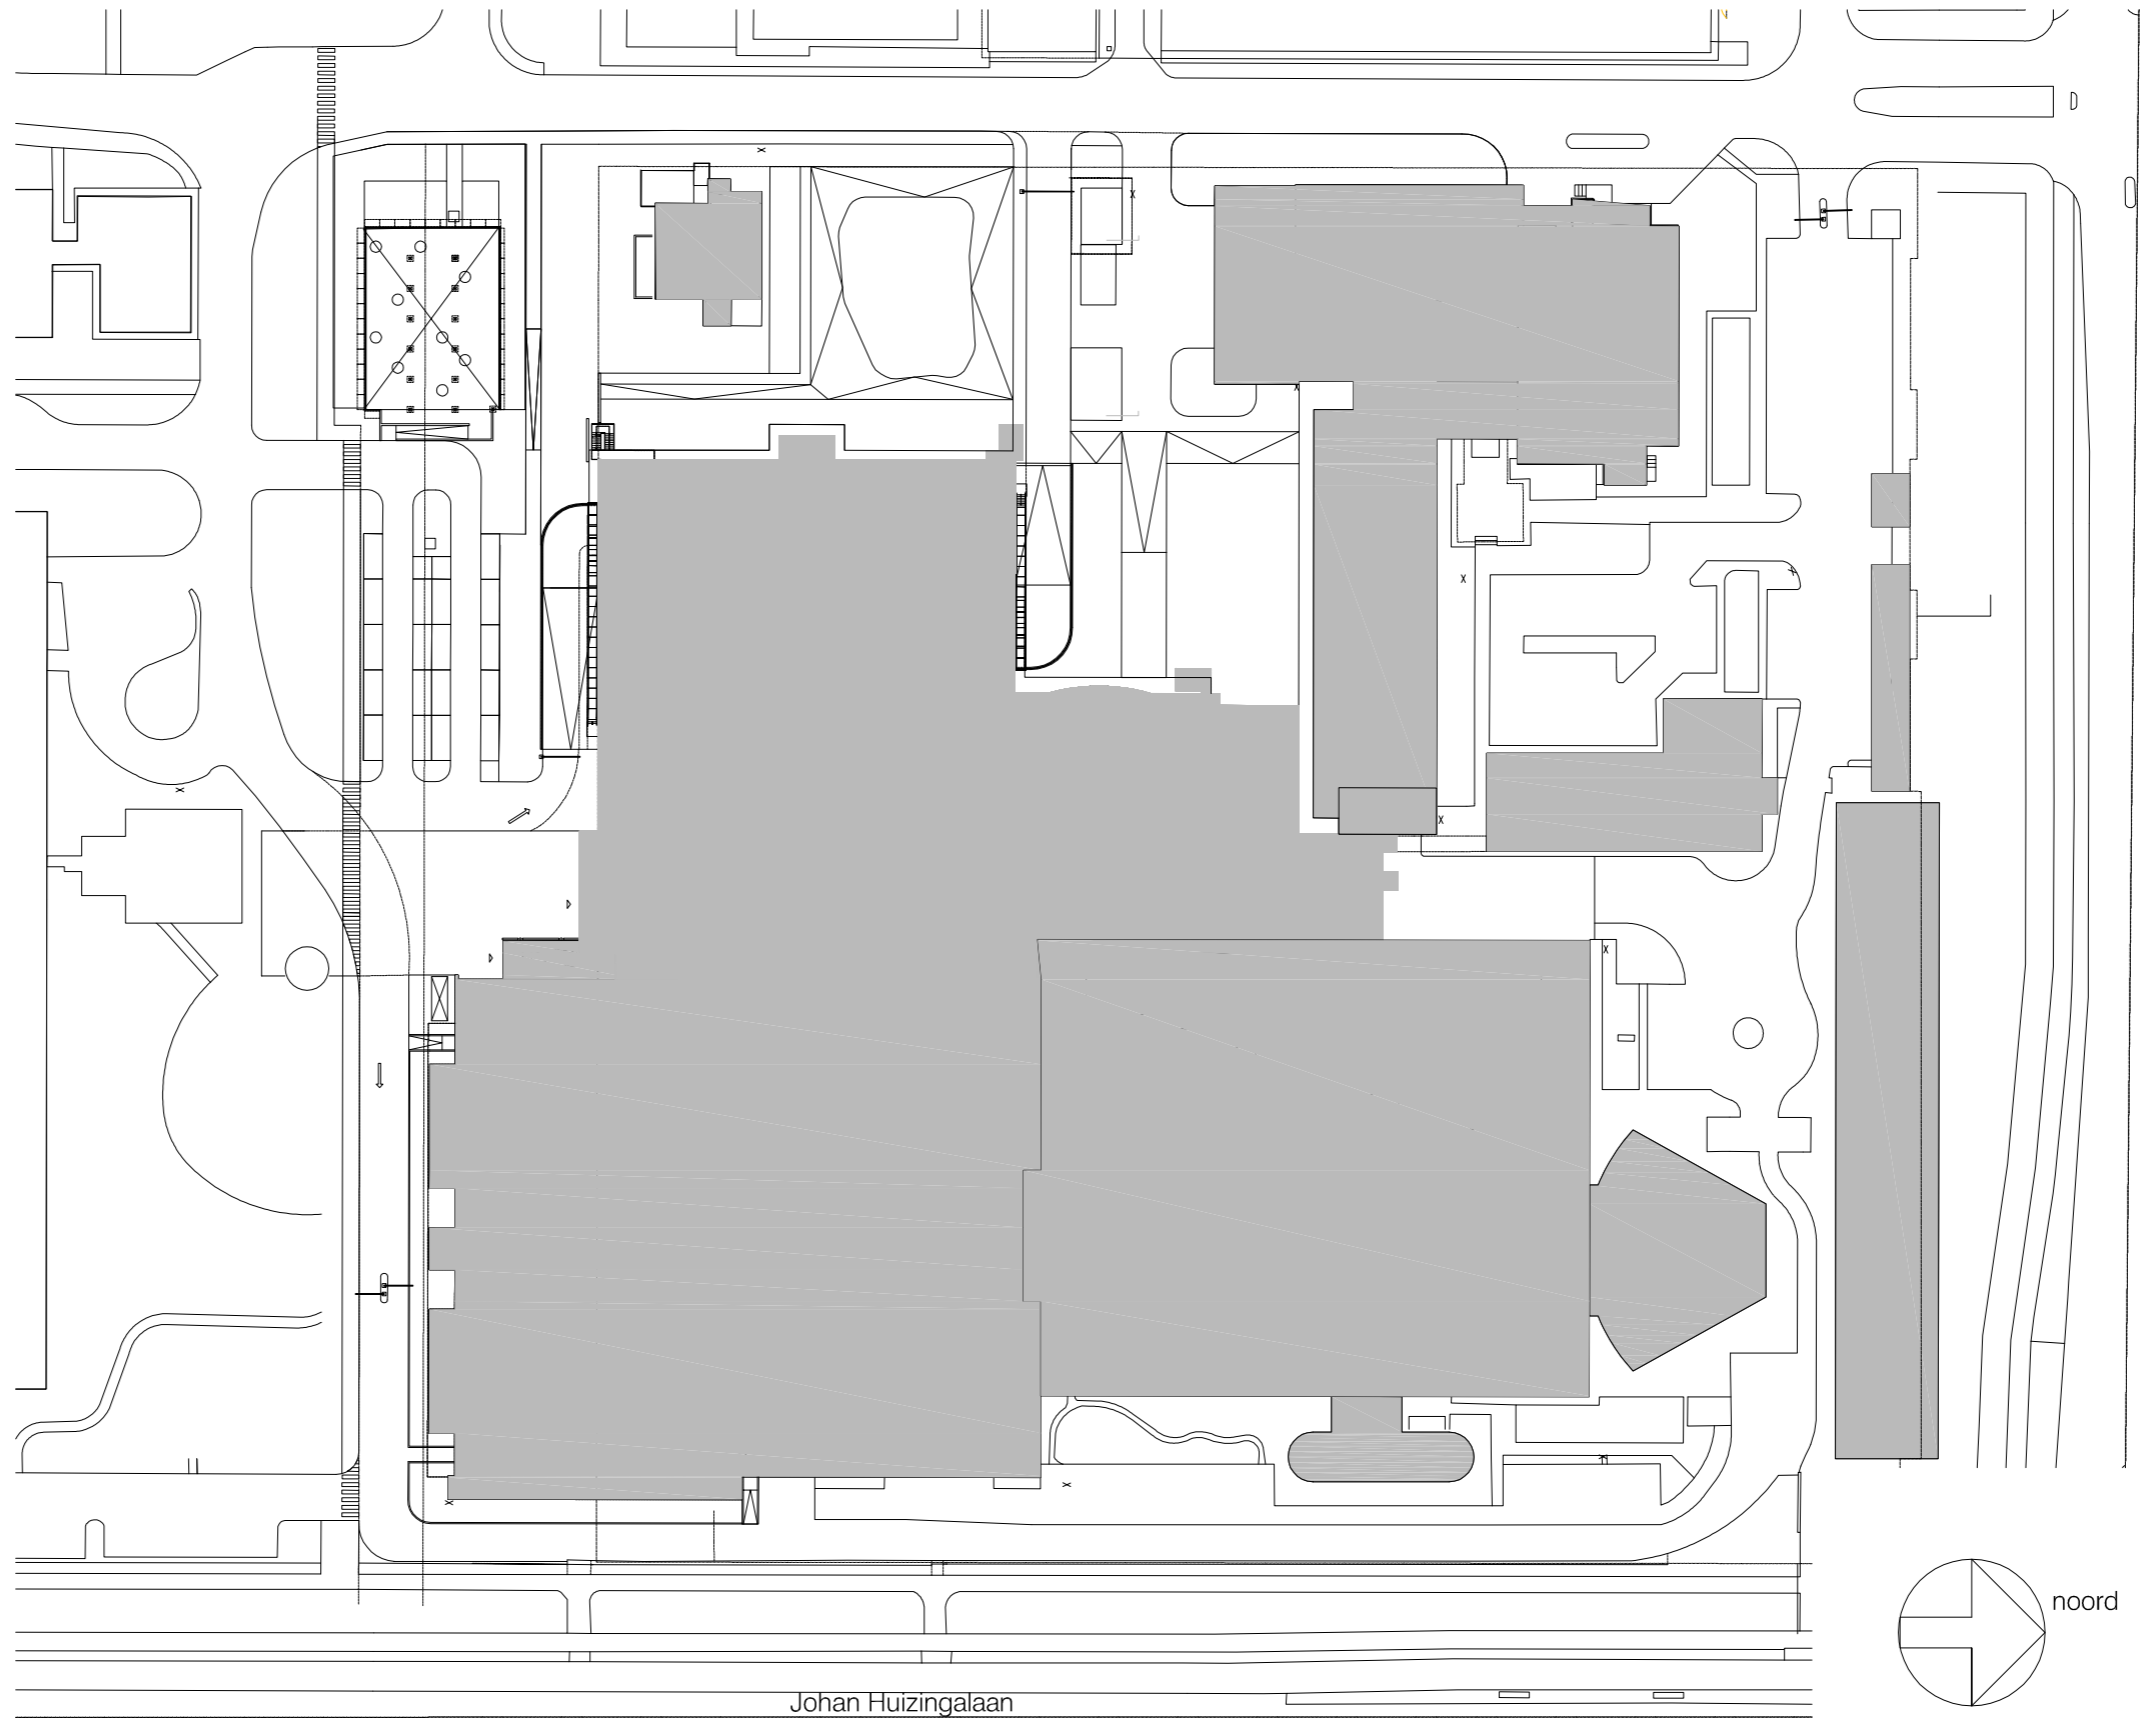

Johan Huizingalaan

Plesmanlaan

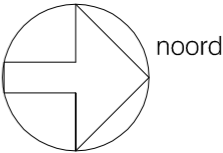

noord

