




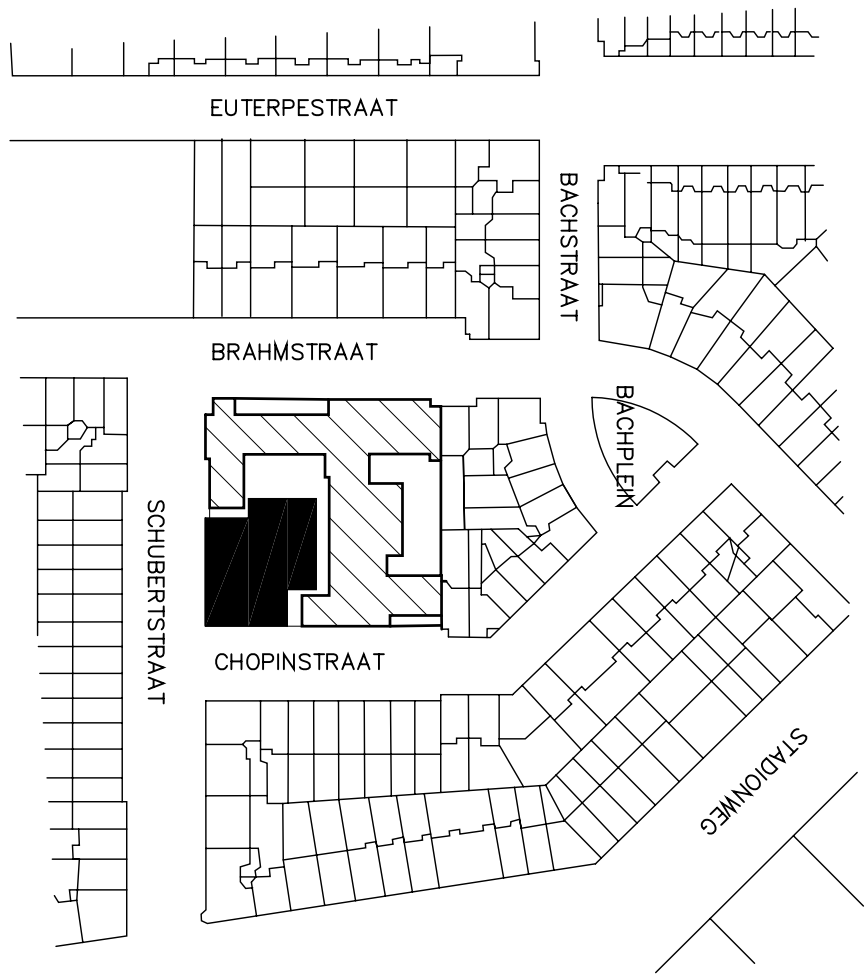

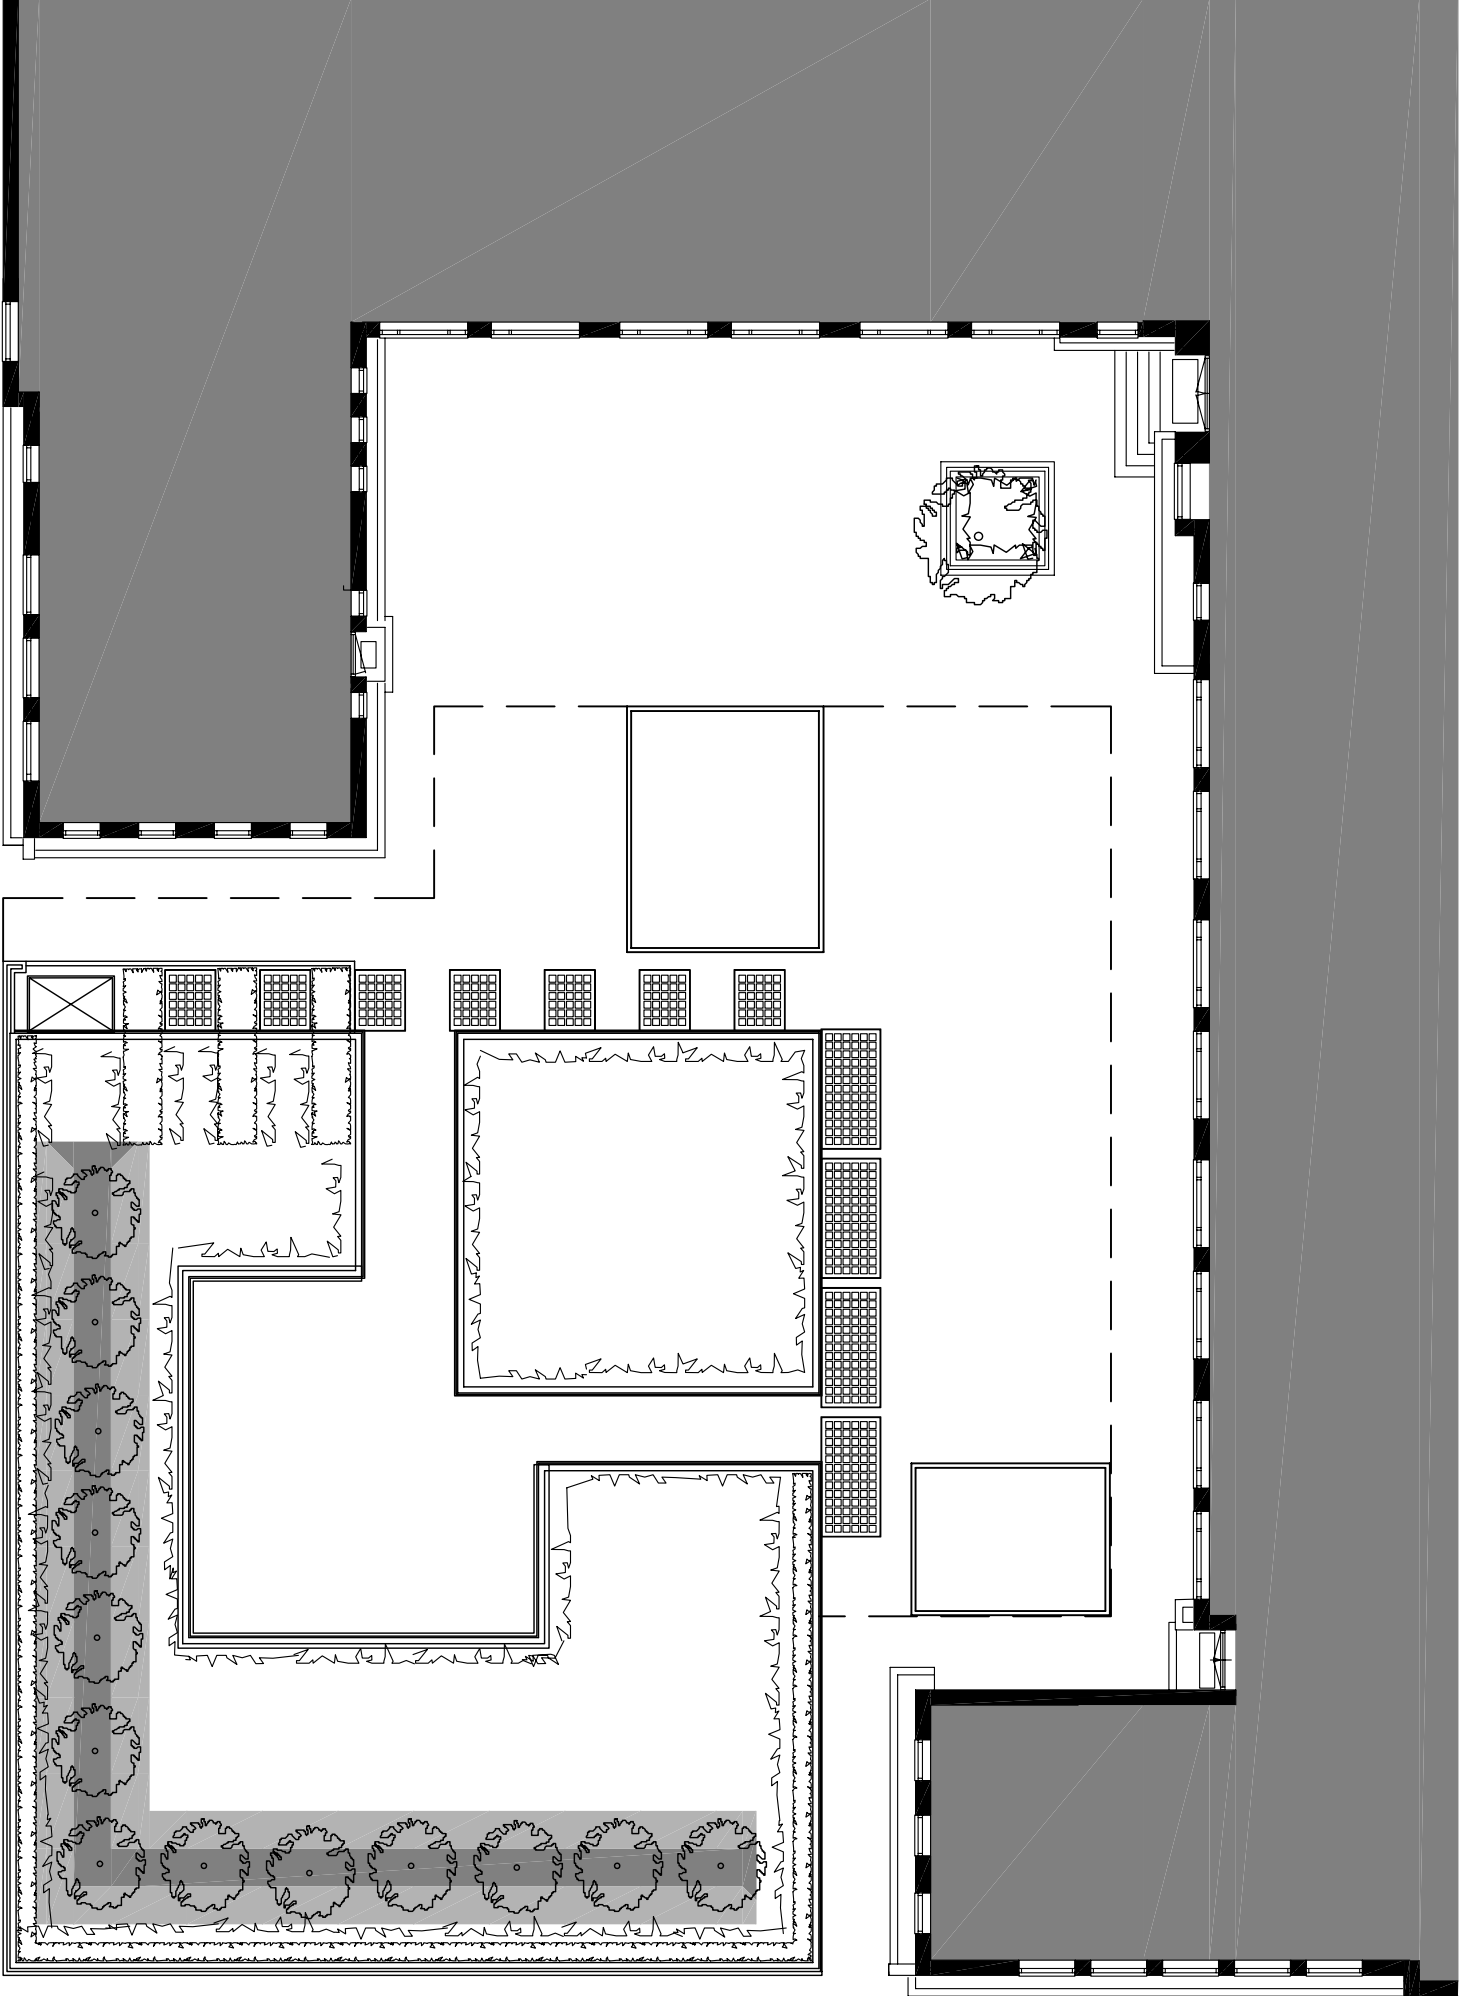



DAKTUIN



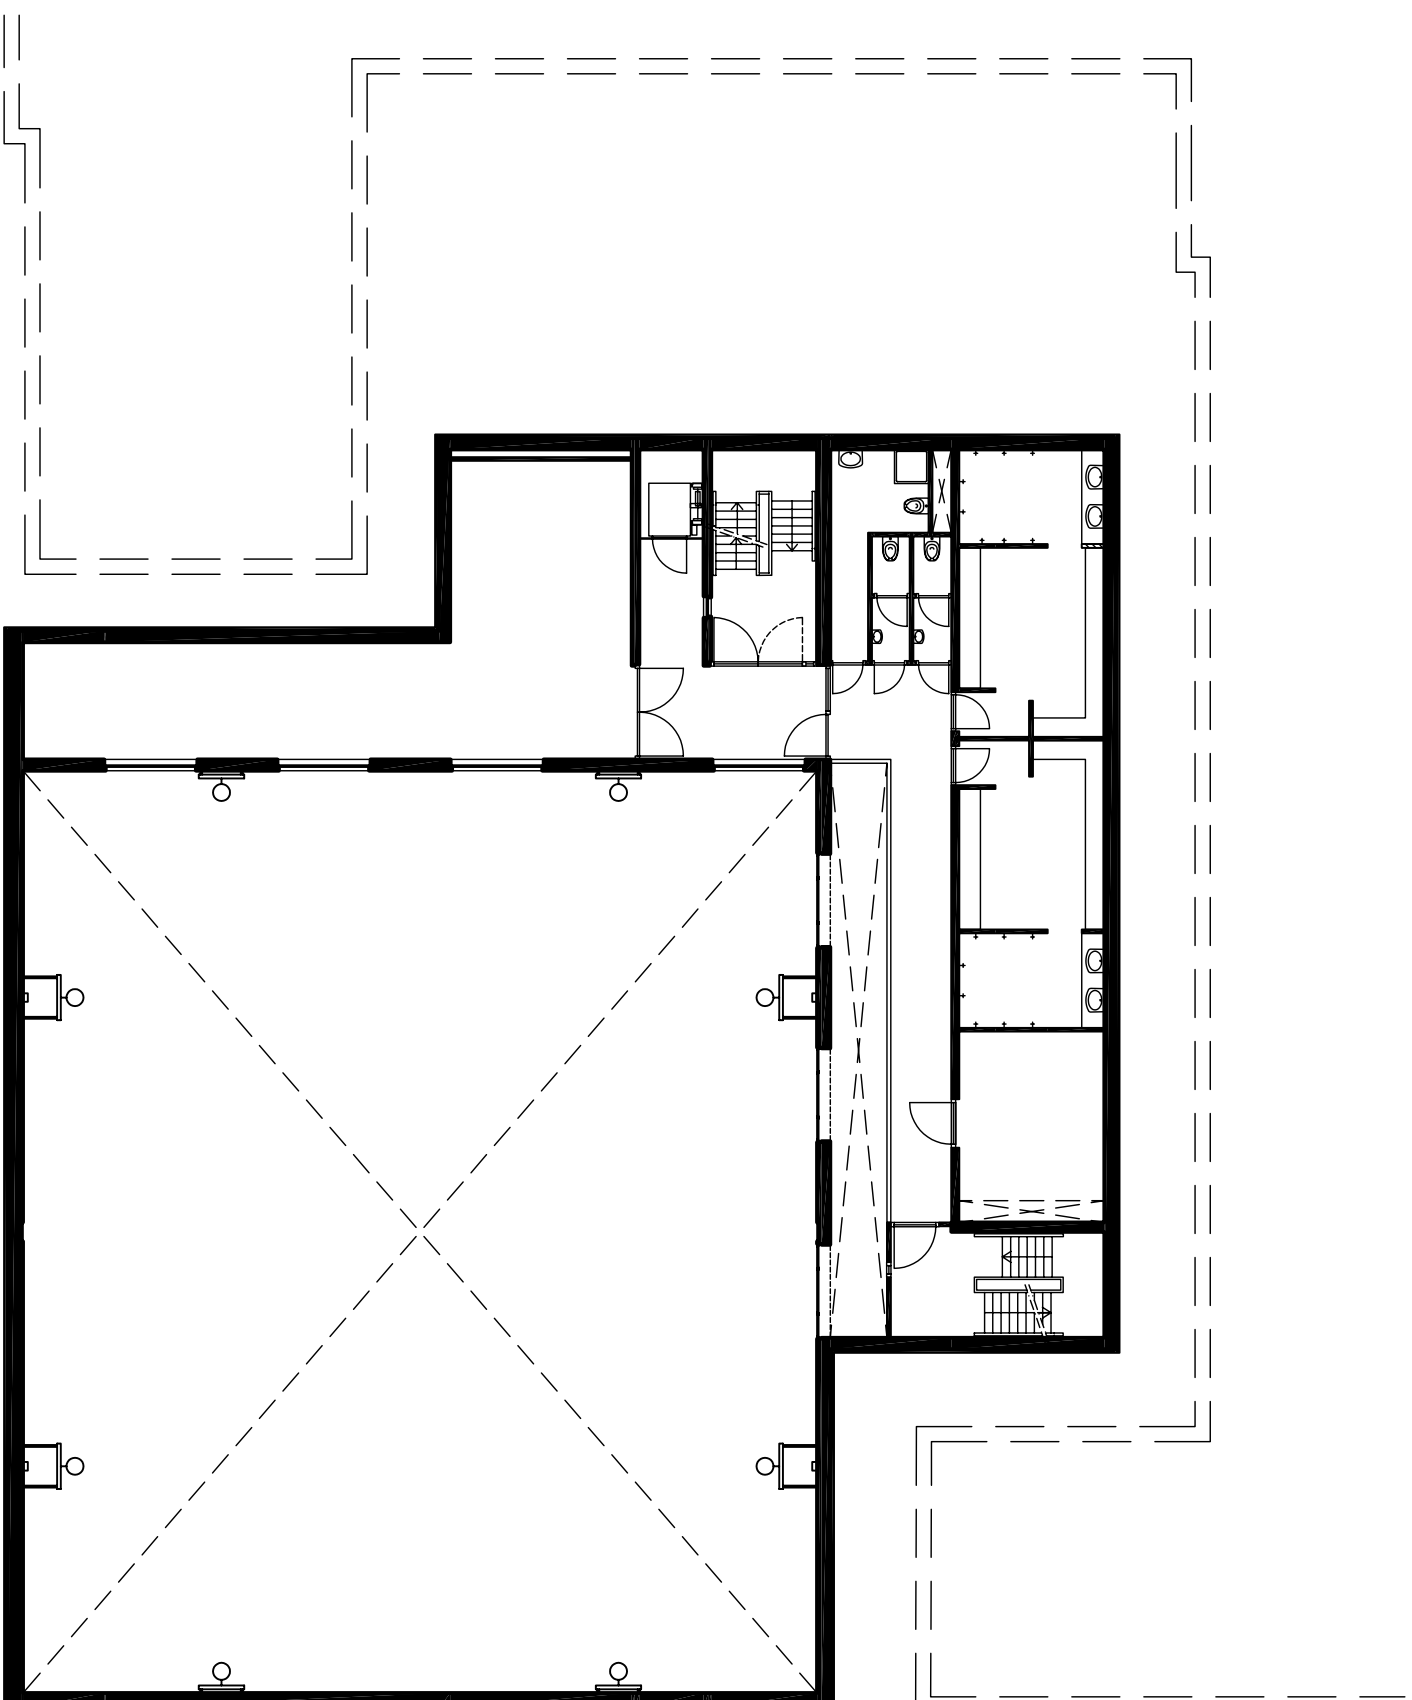








NIVO -1

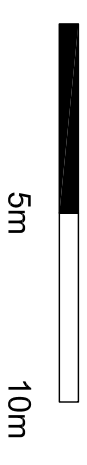

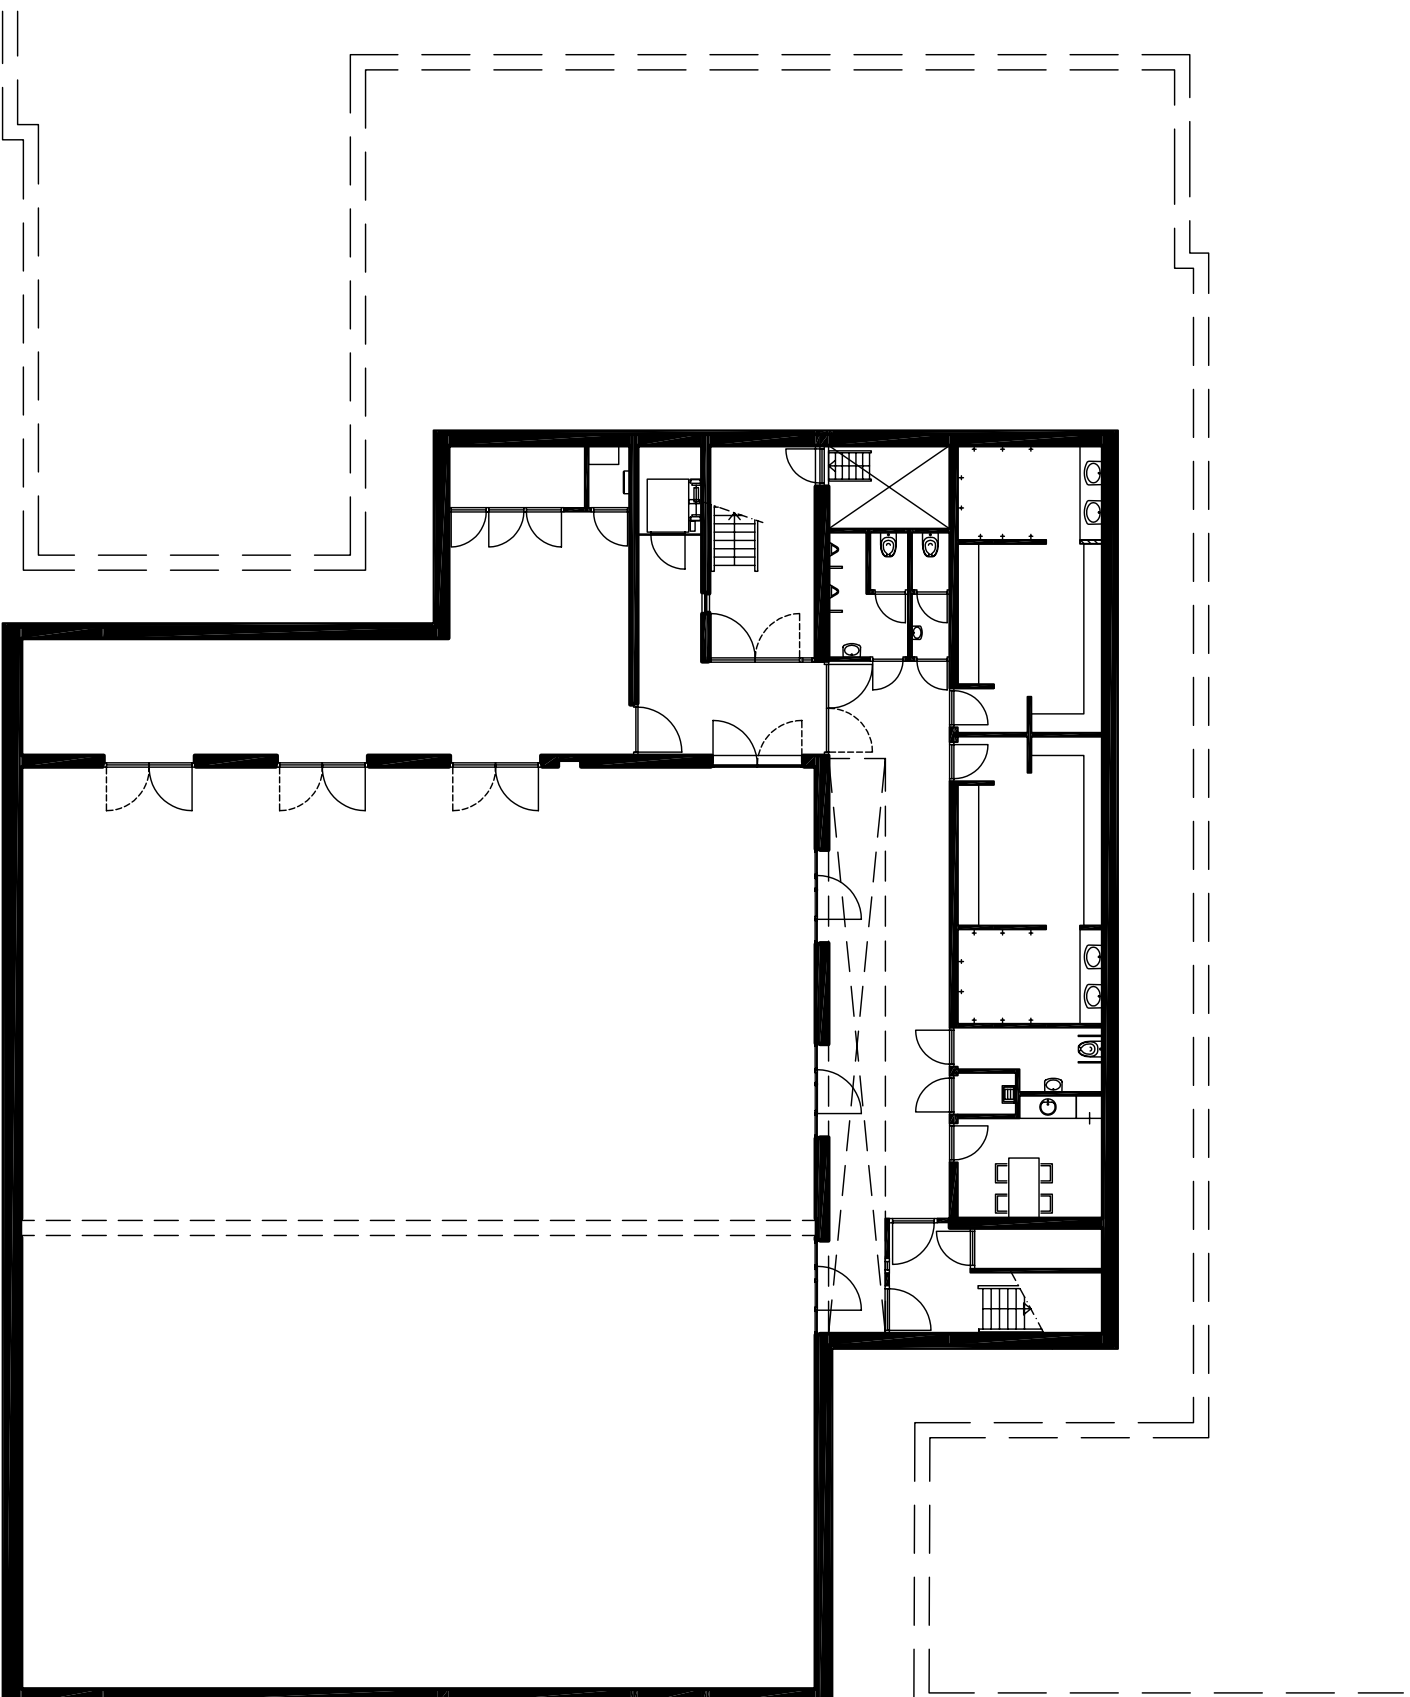

NIVO -2

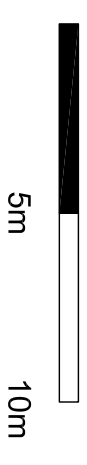

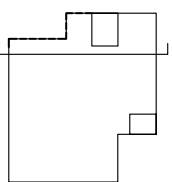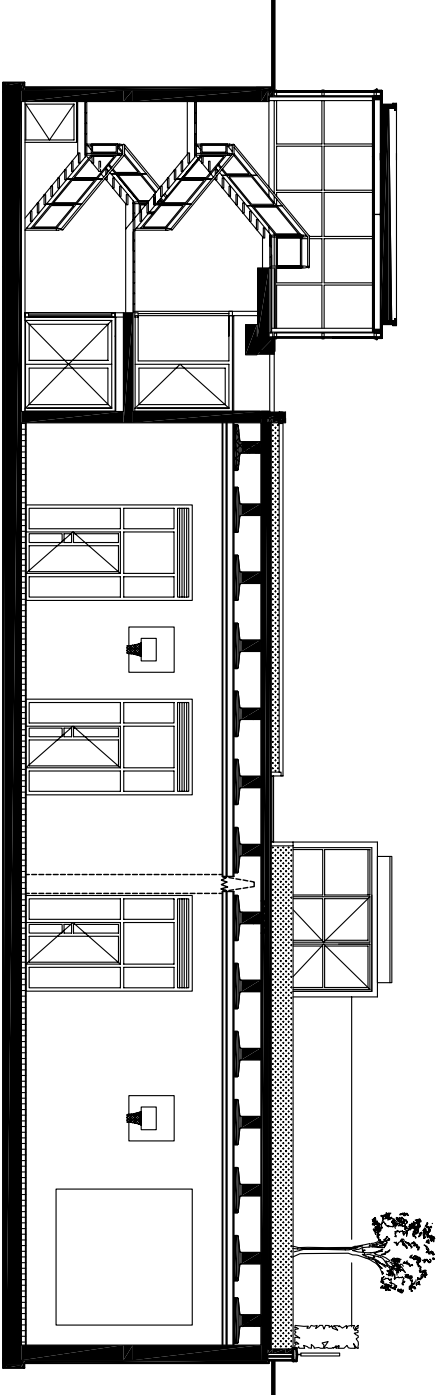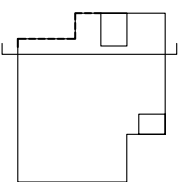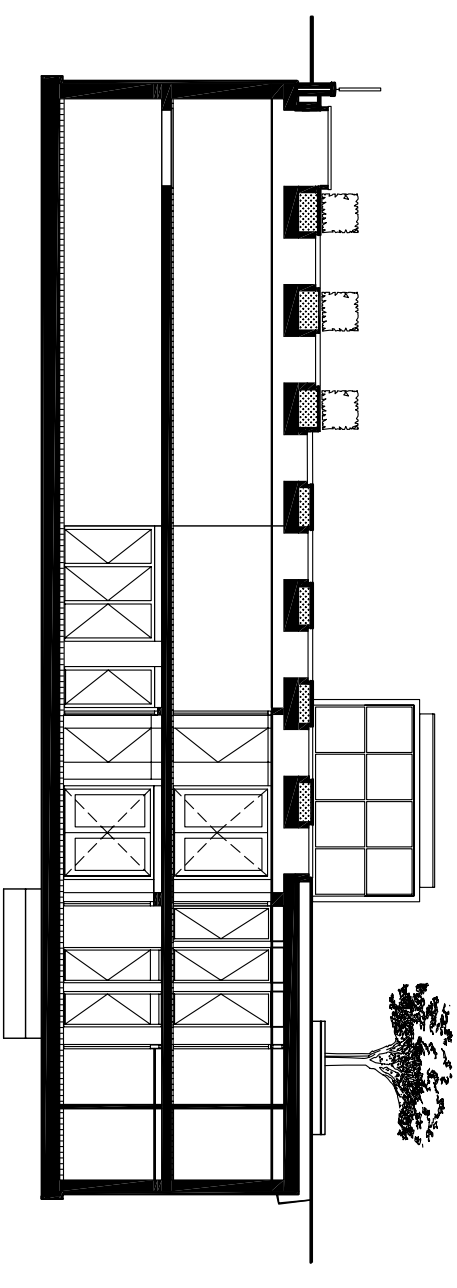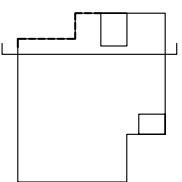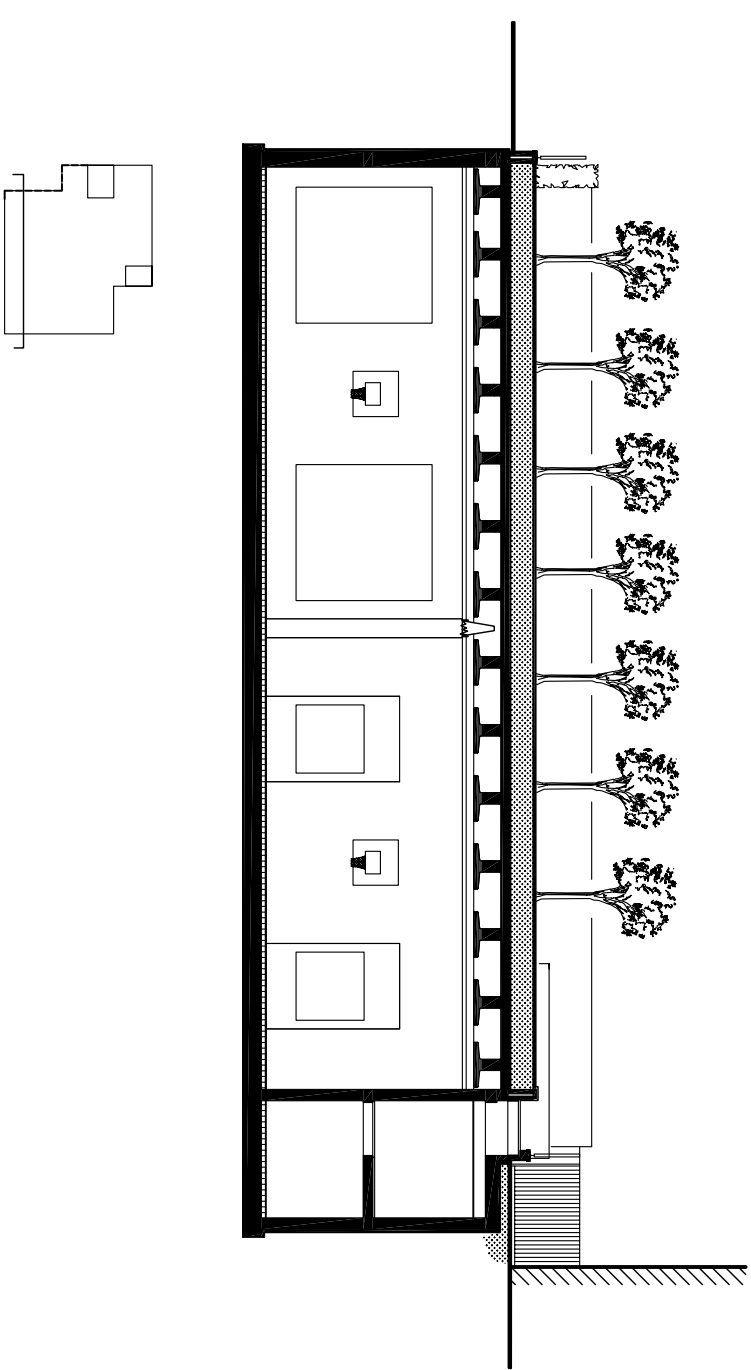

DOORSNEDEN



5m 10m