



langsdoorsnede

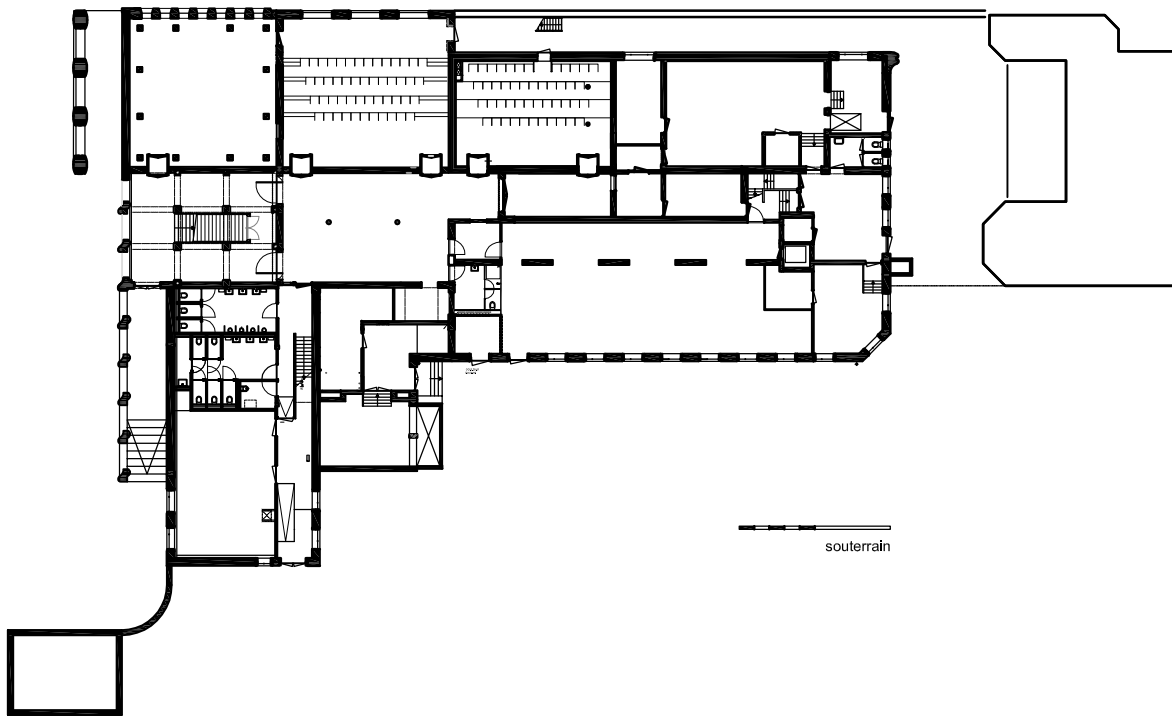



souterrain

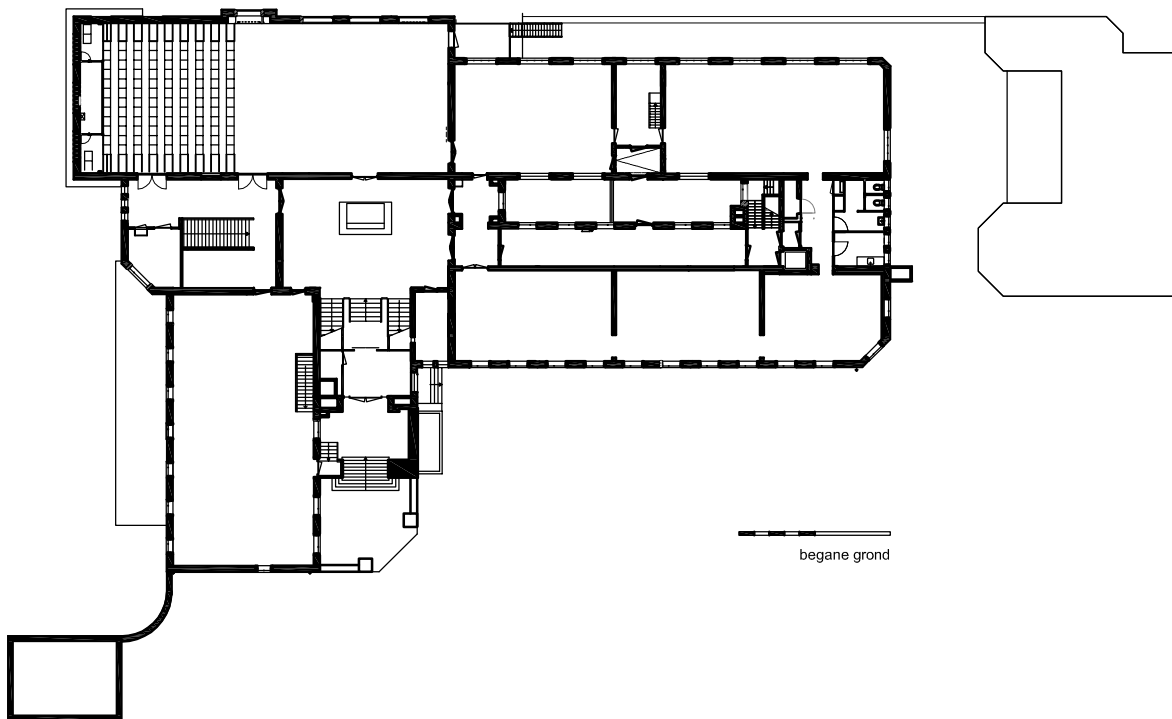


begane grond

langsdoorsnede

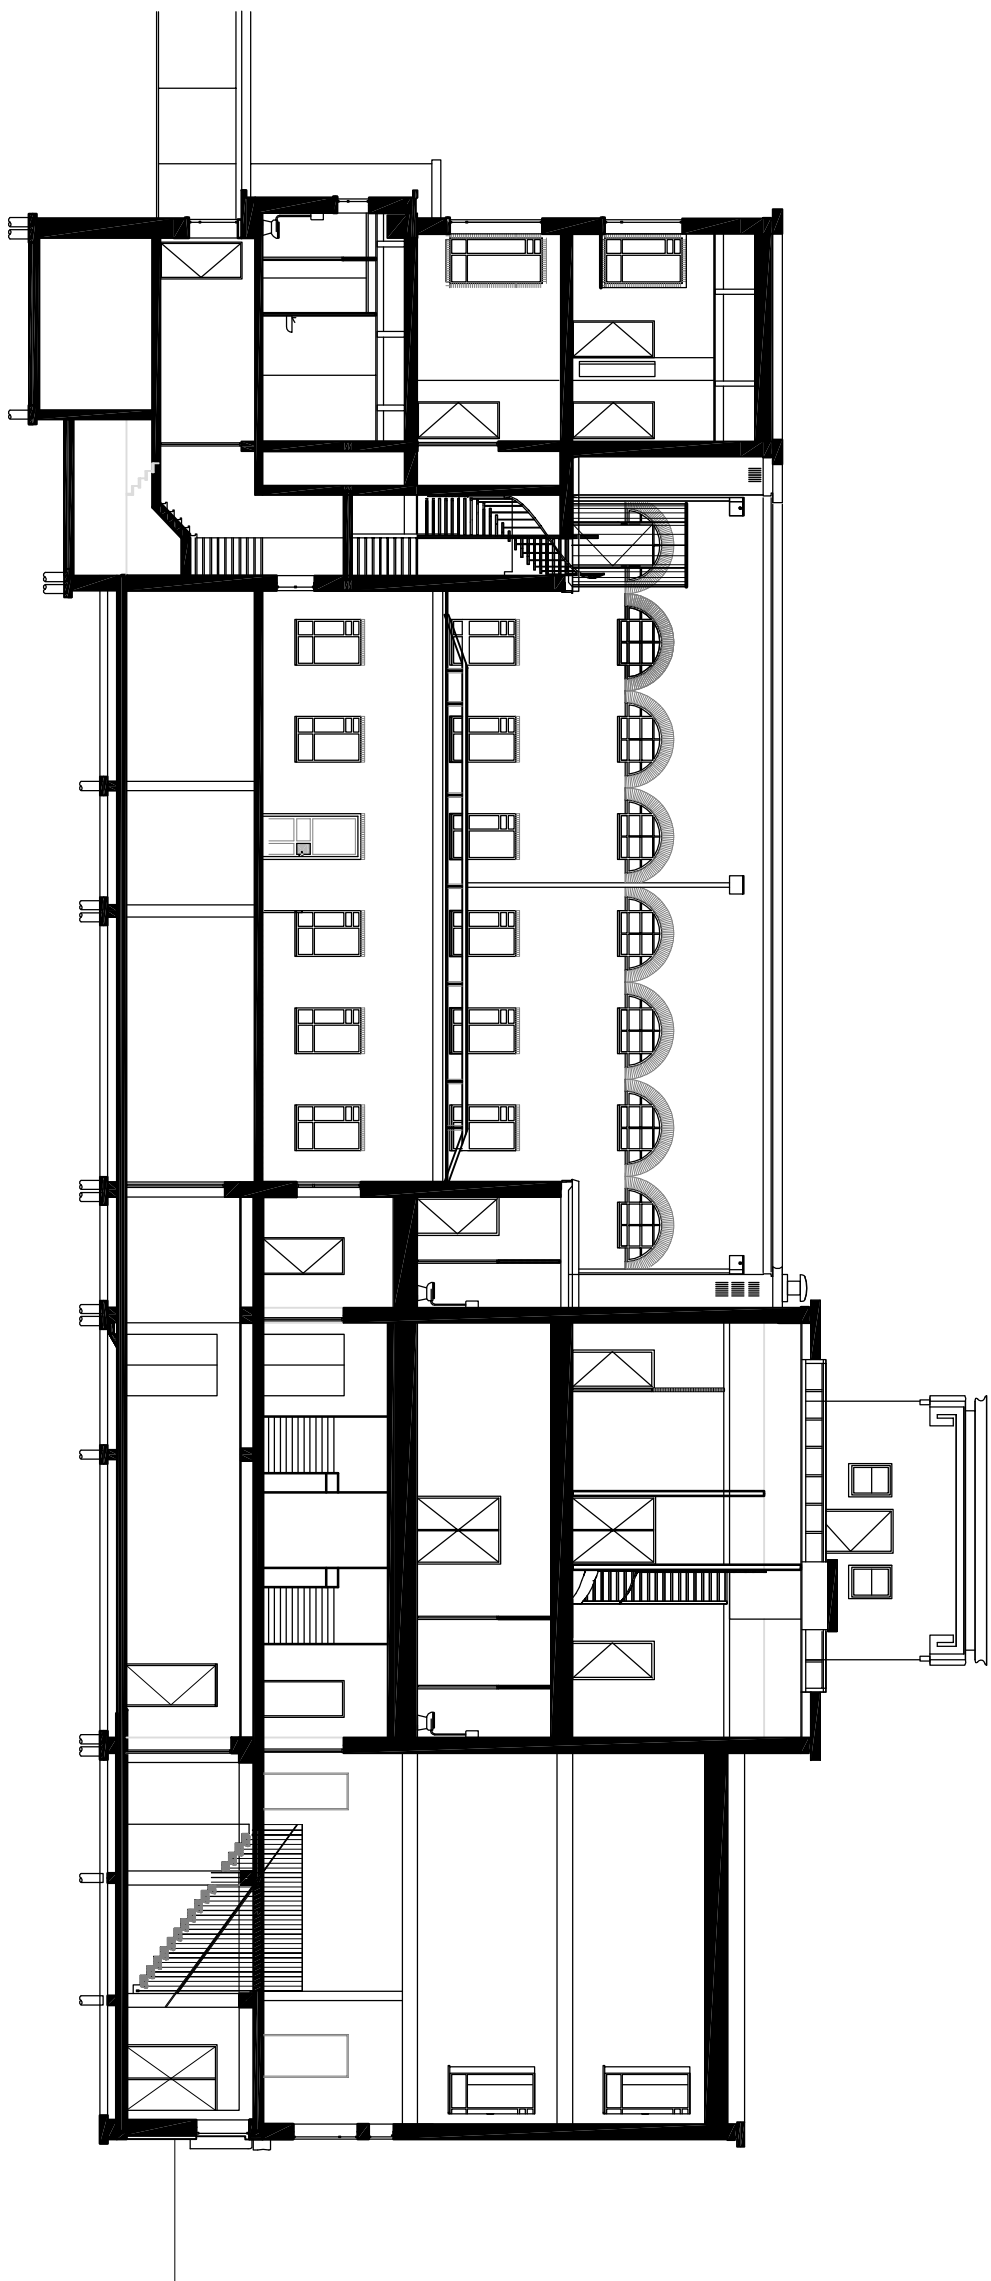

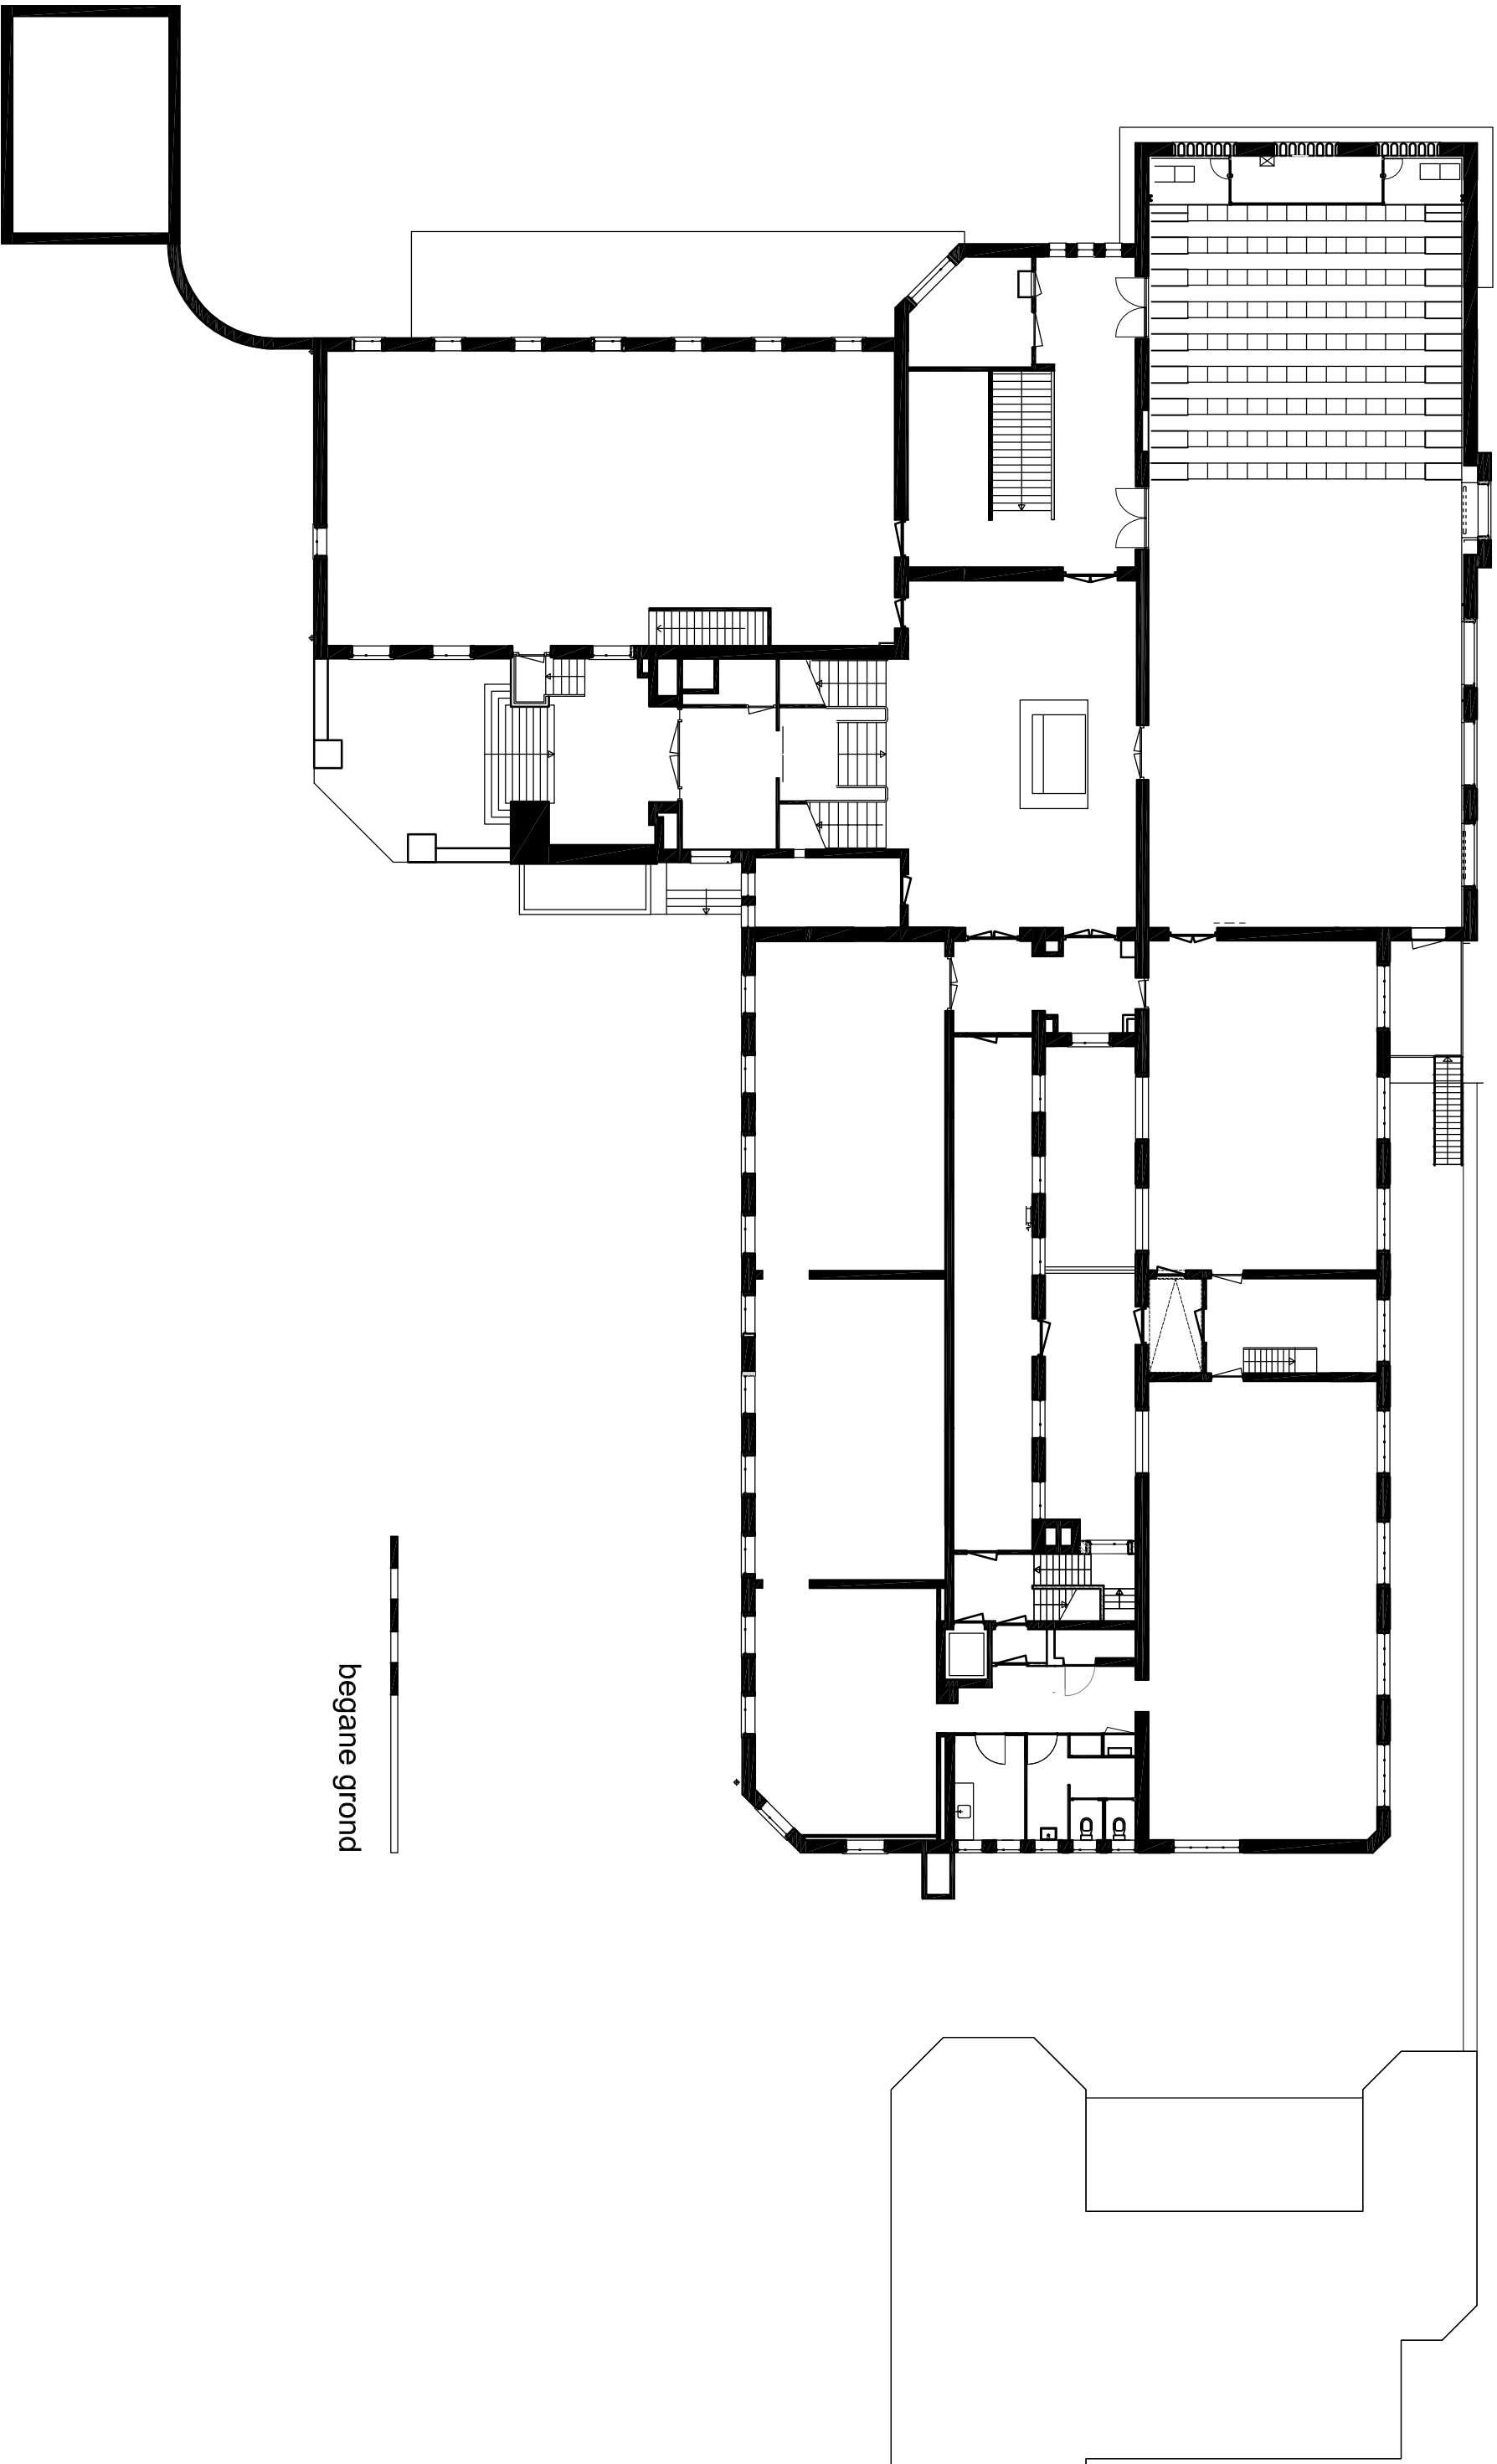

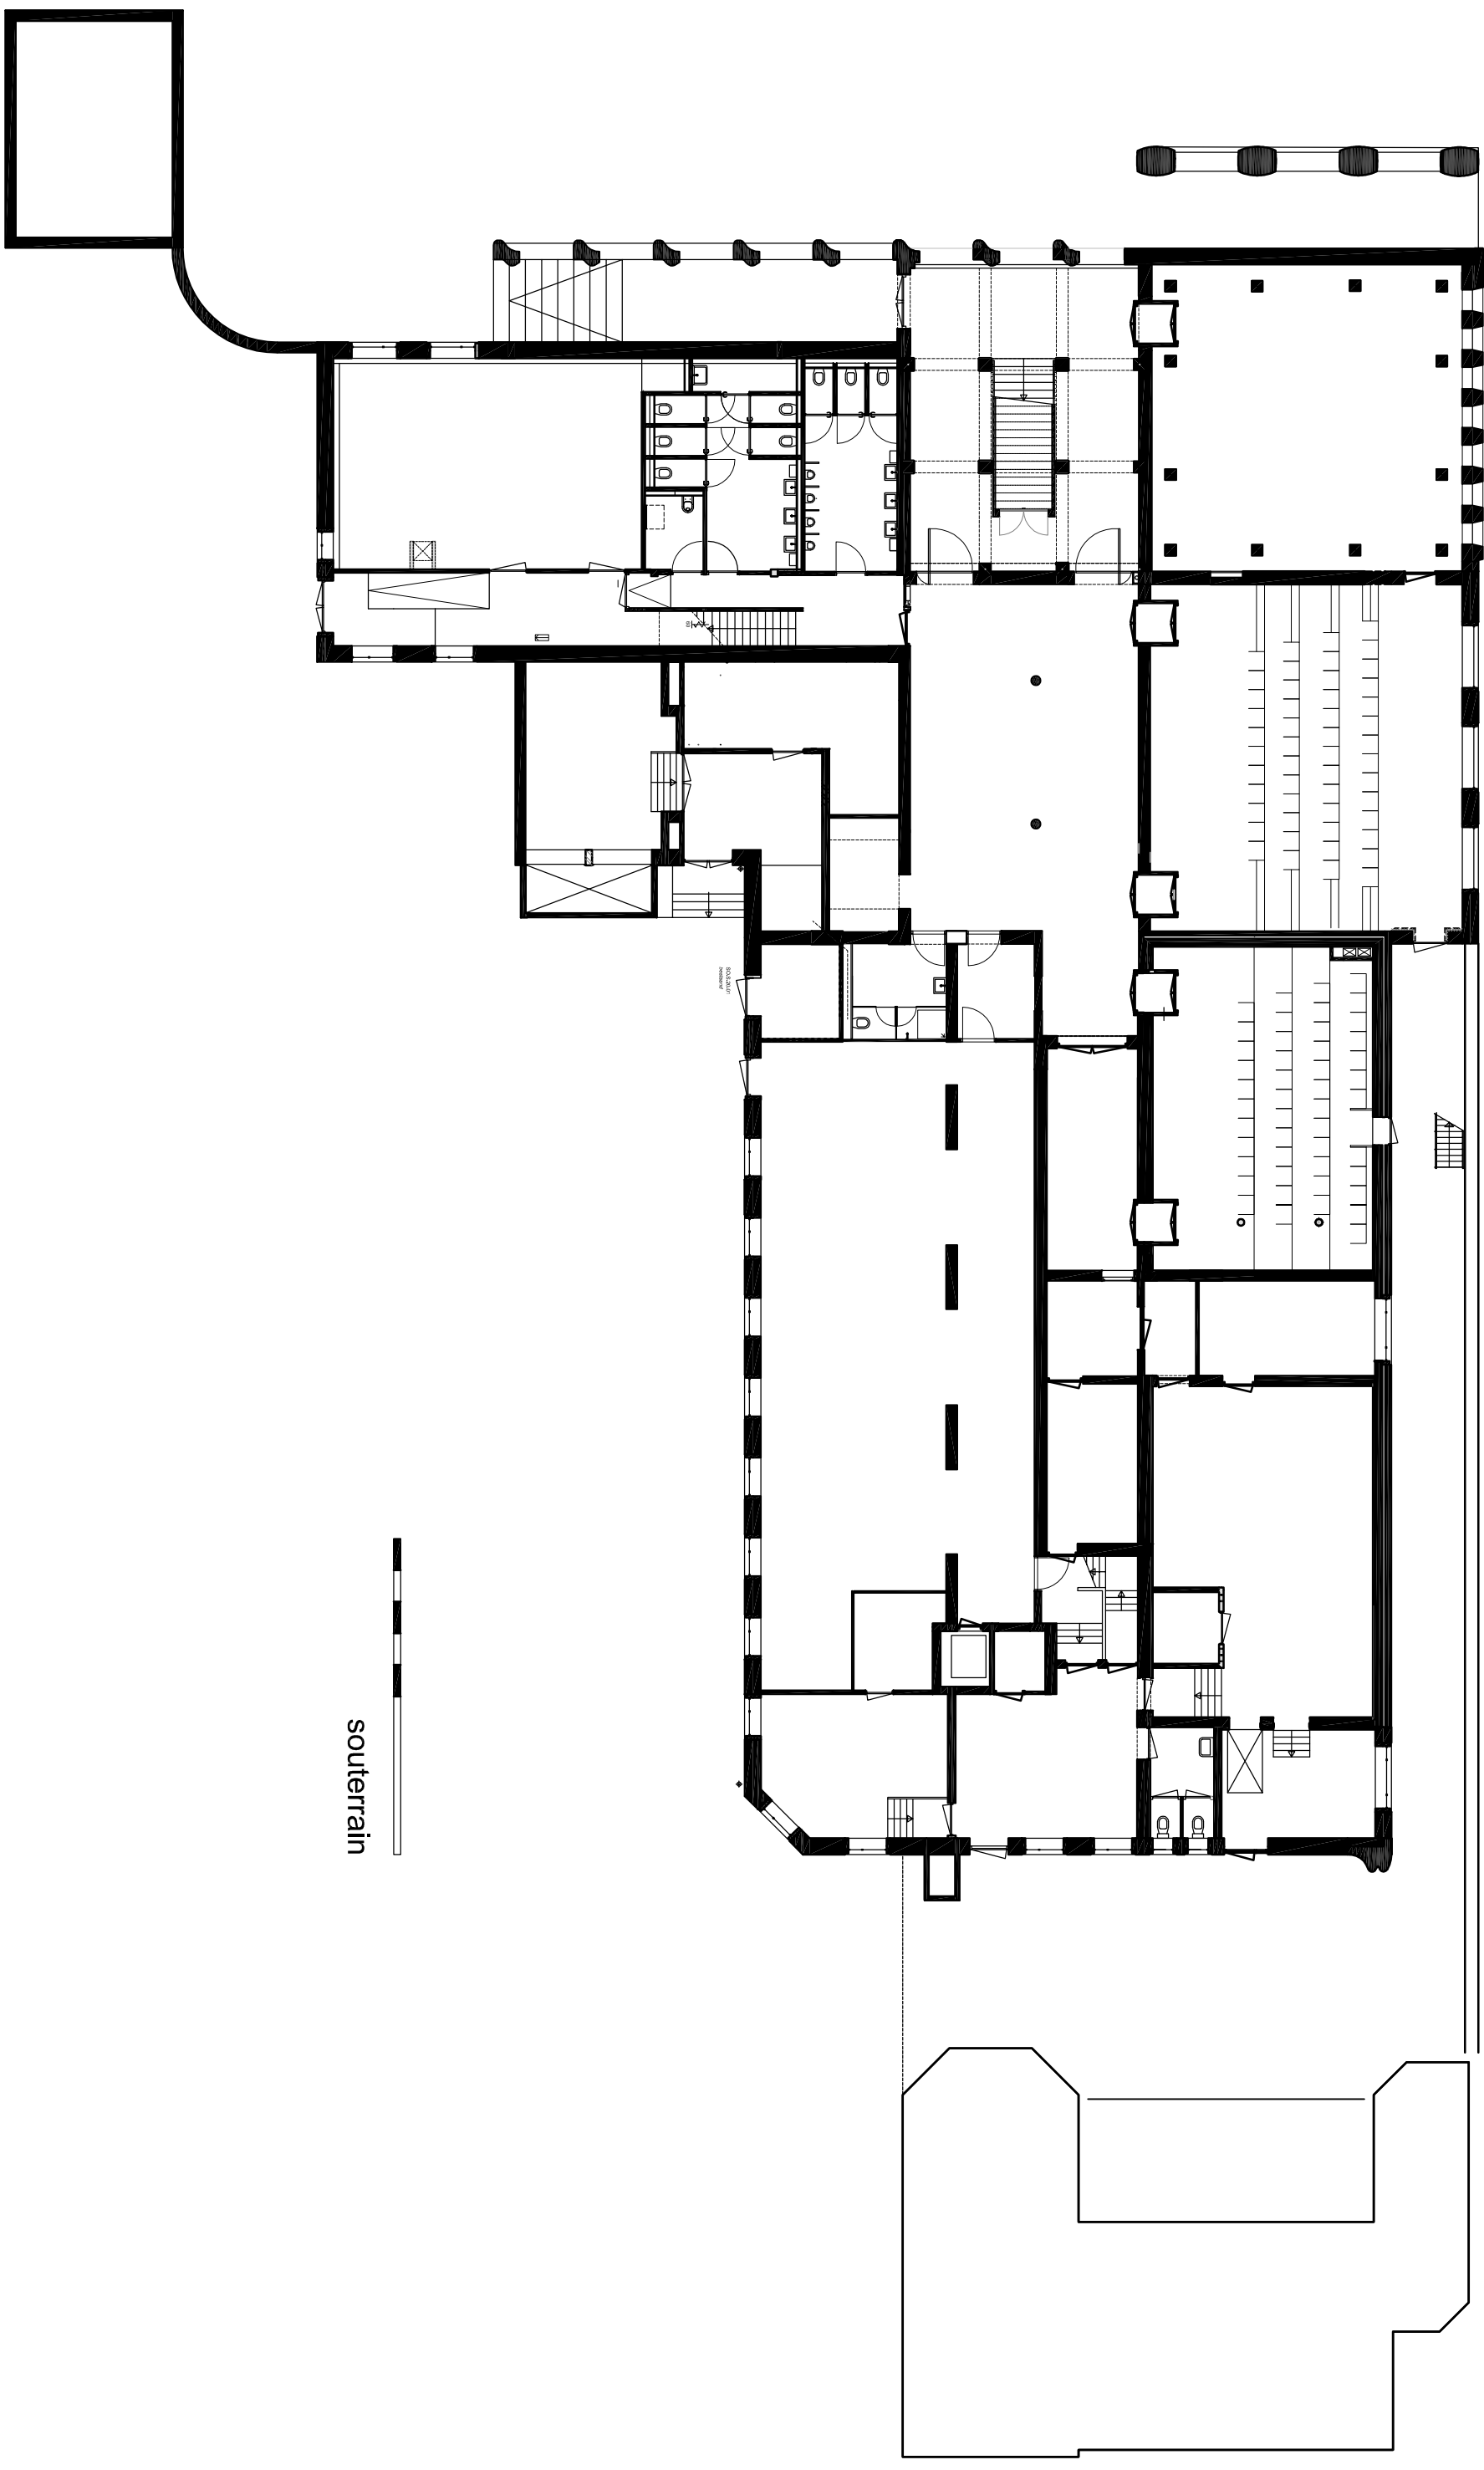

souterrain