


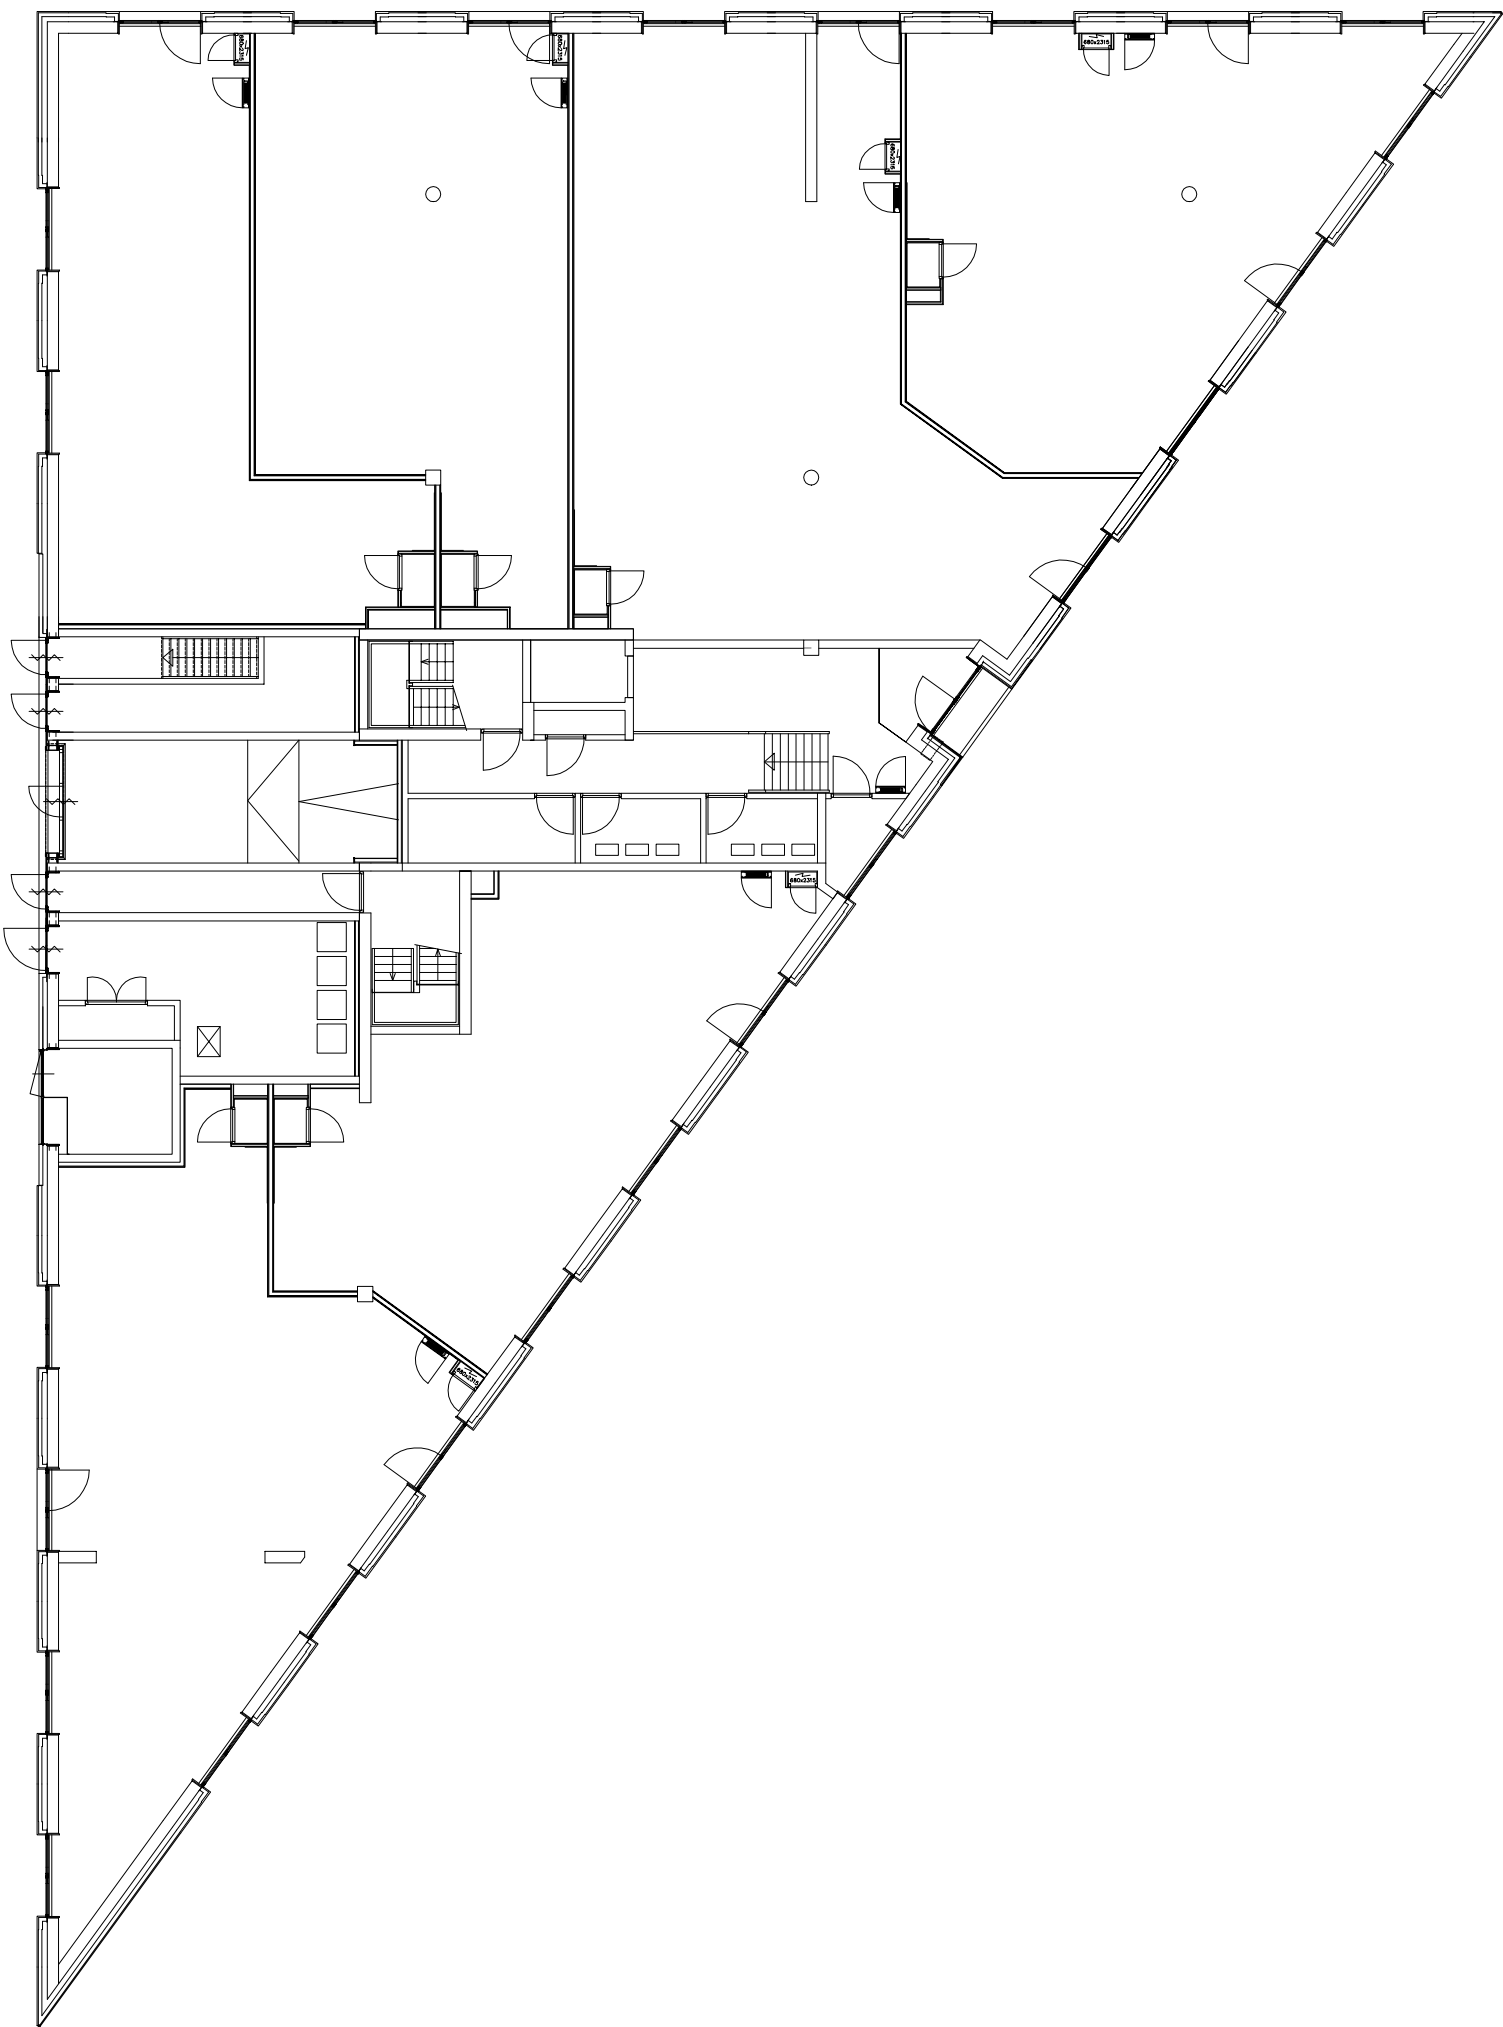
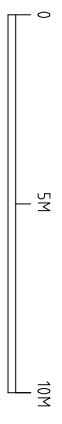


BEGANE GROND

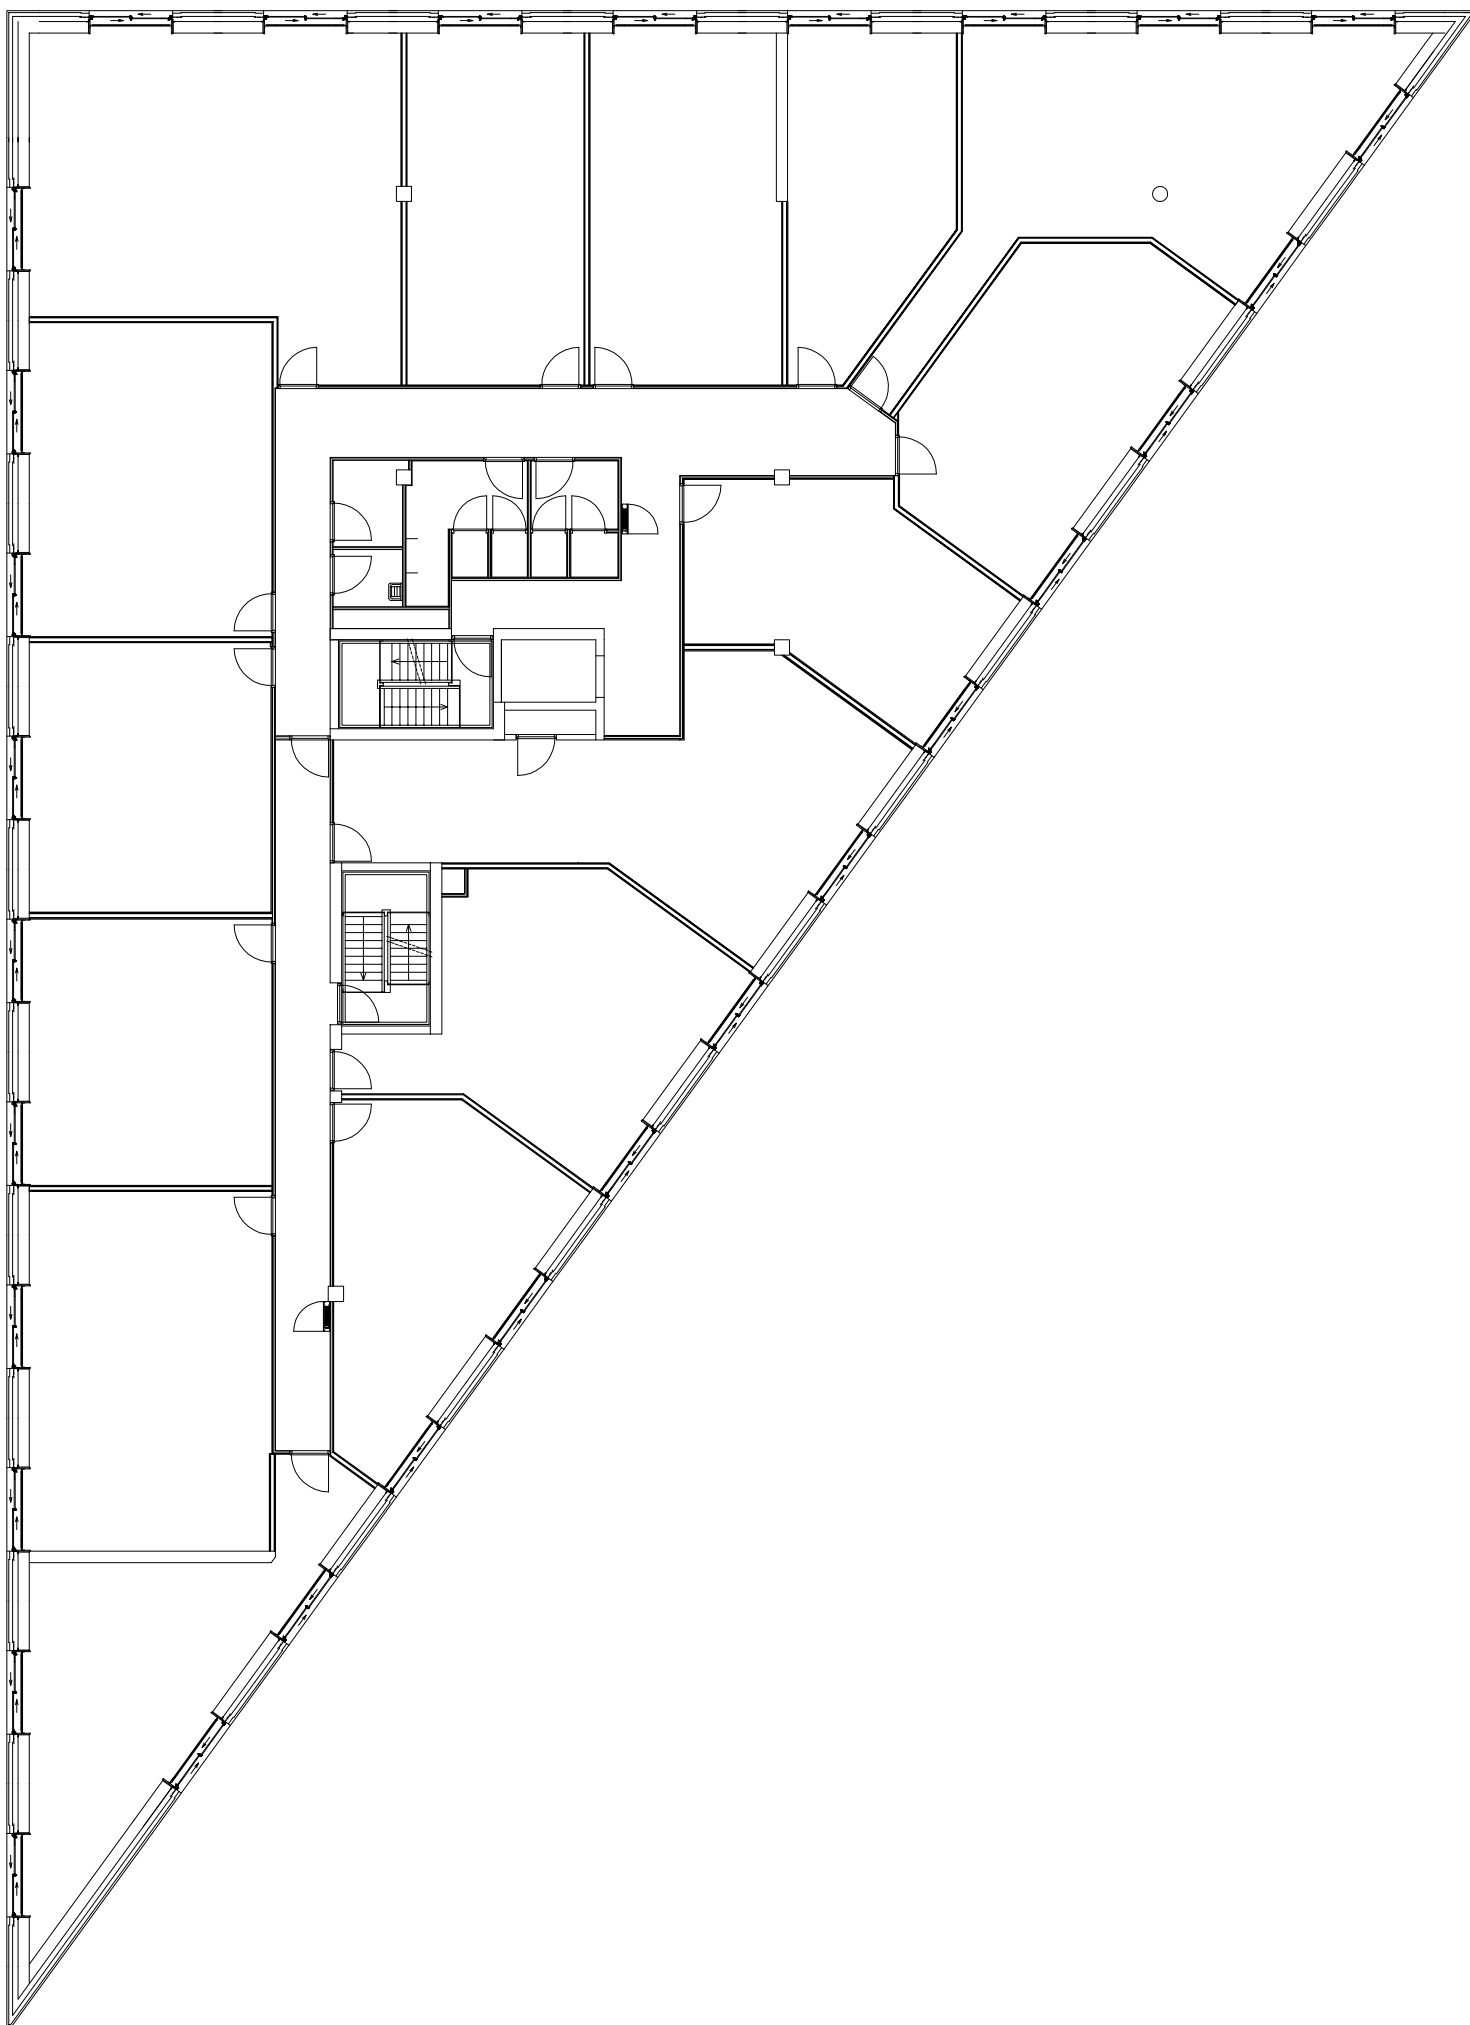

VERDIEPING

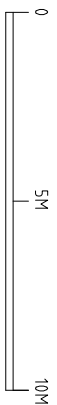

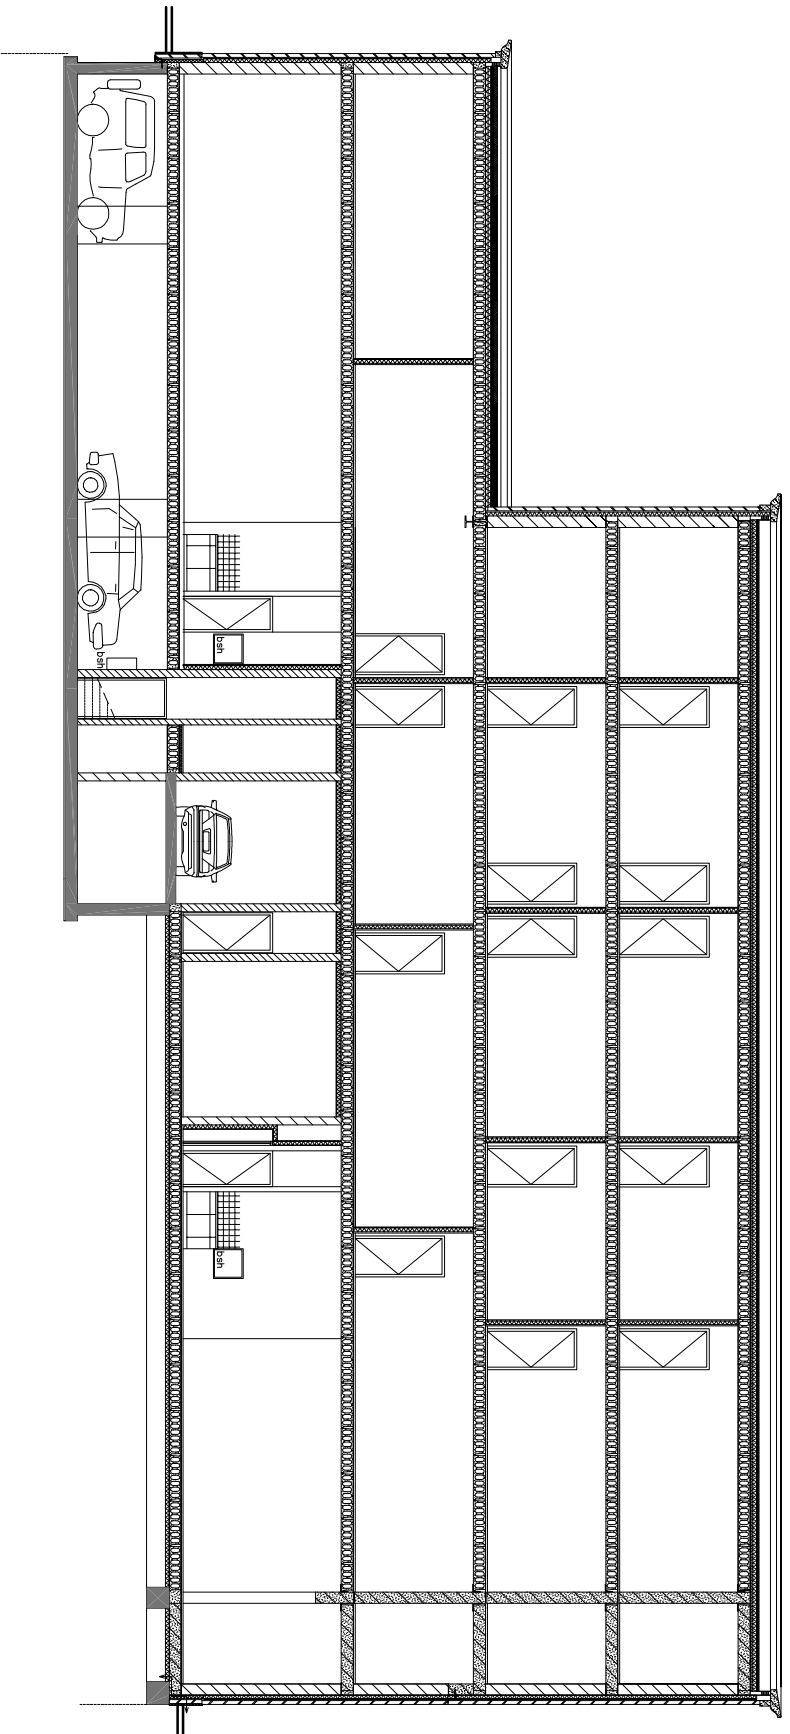

LANGSDOORSNEDE

