



10 m

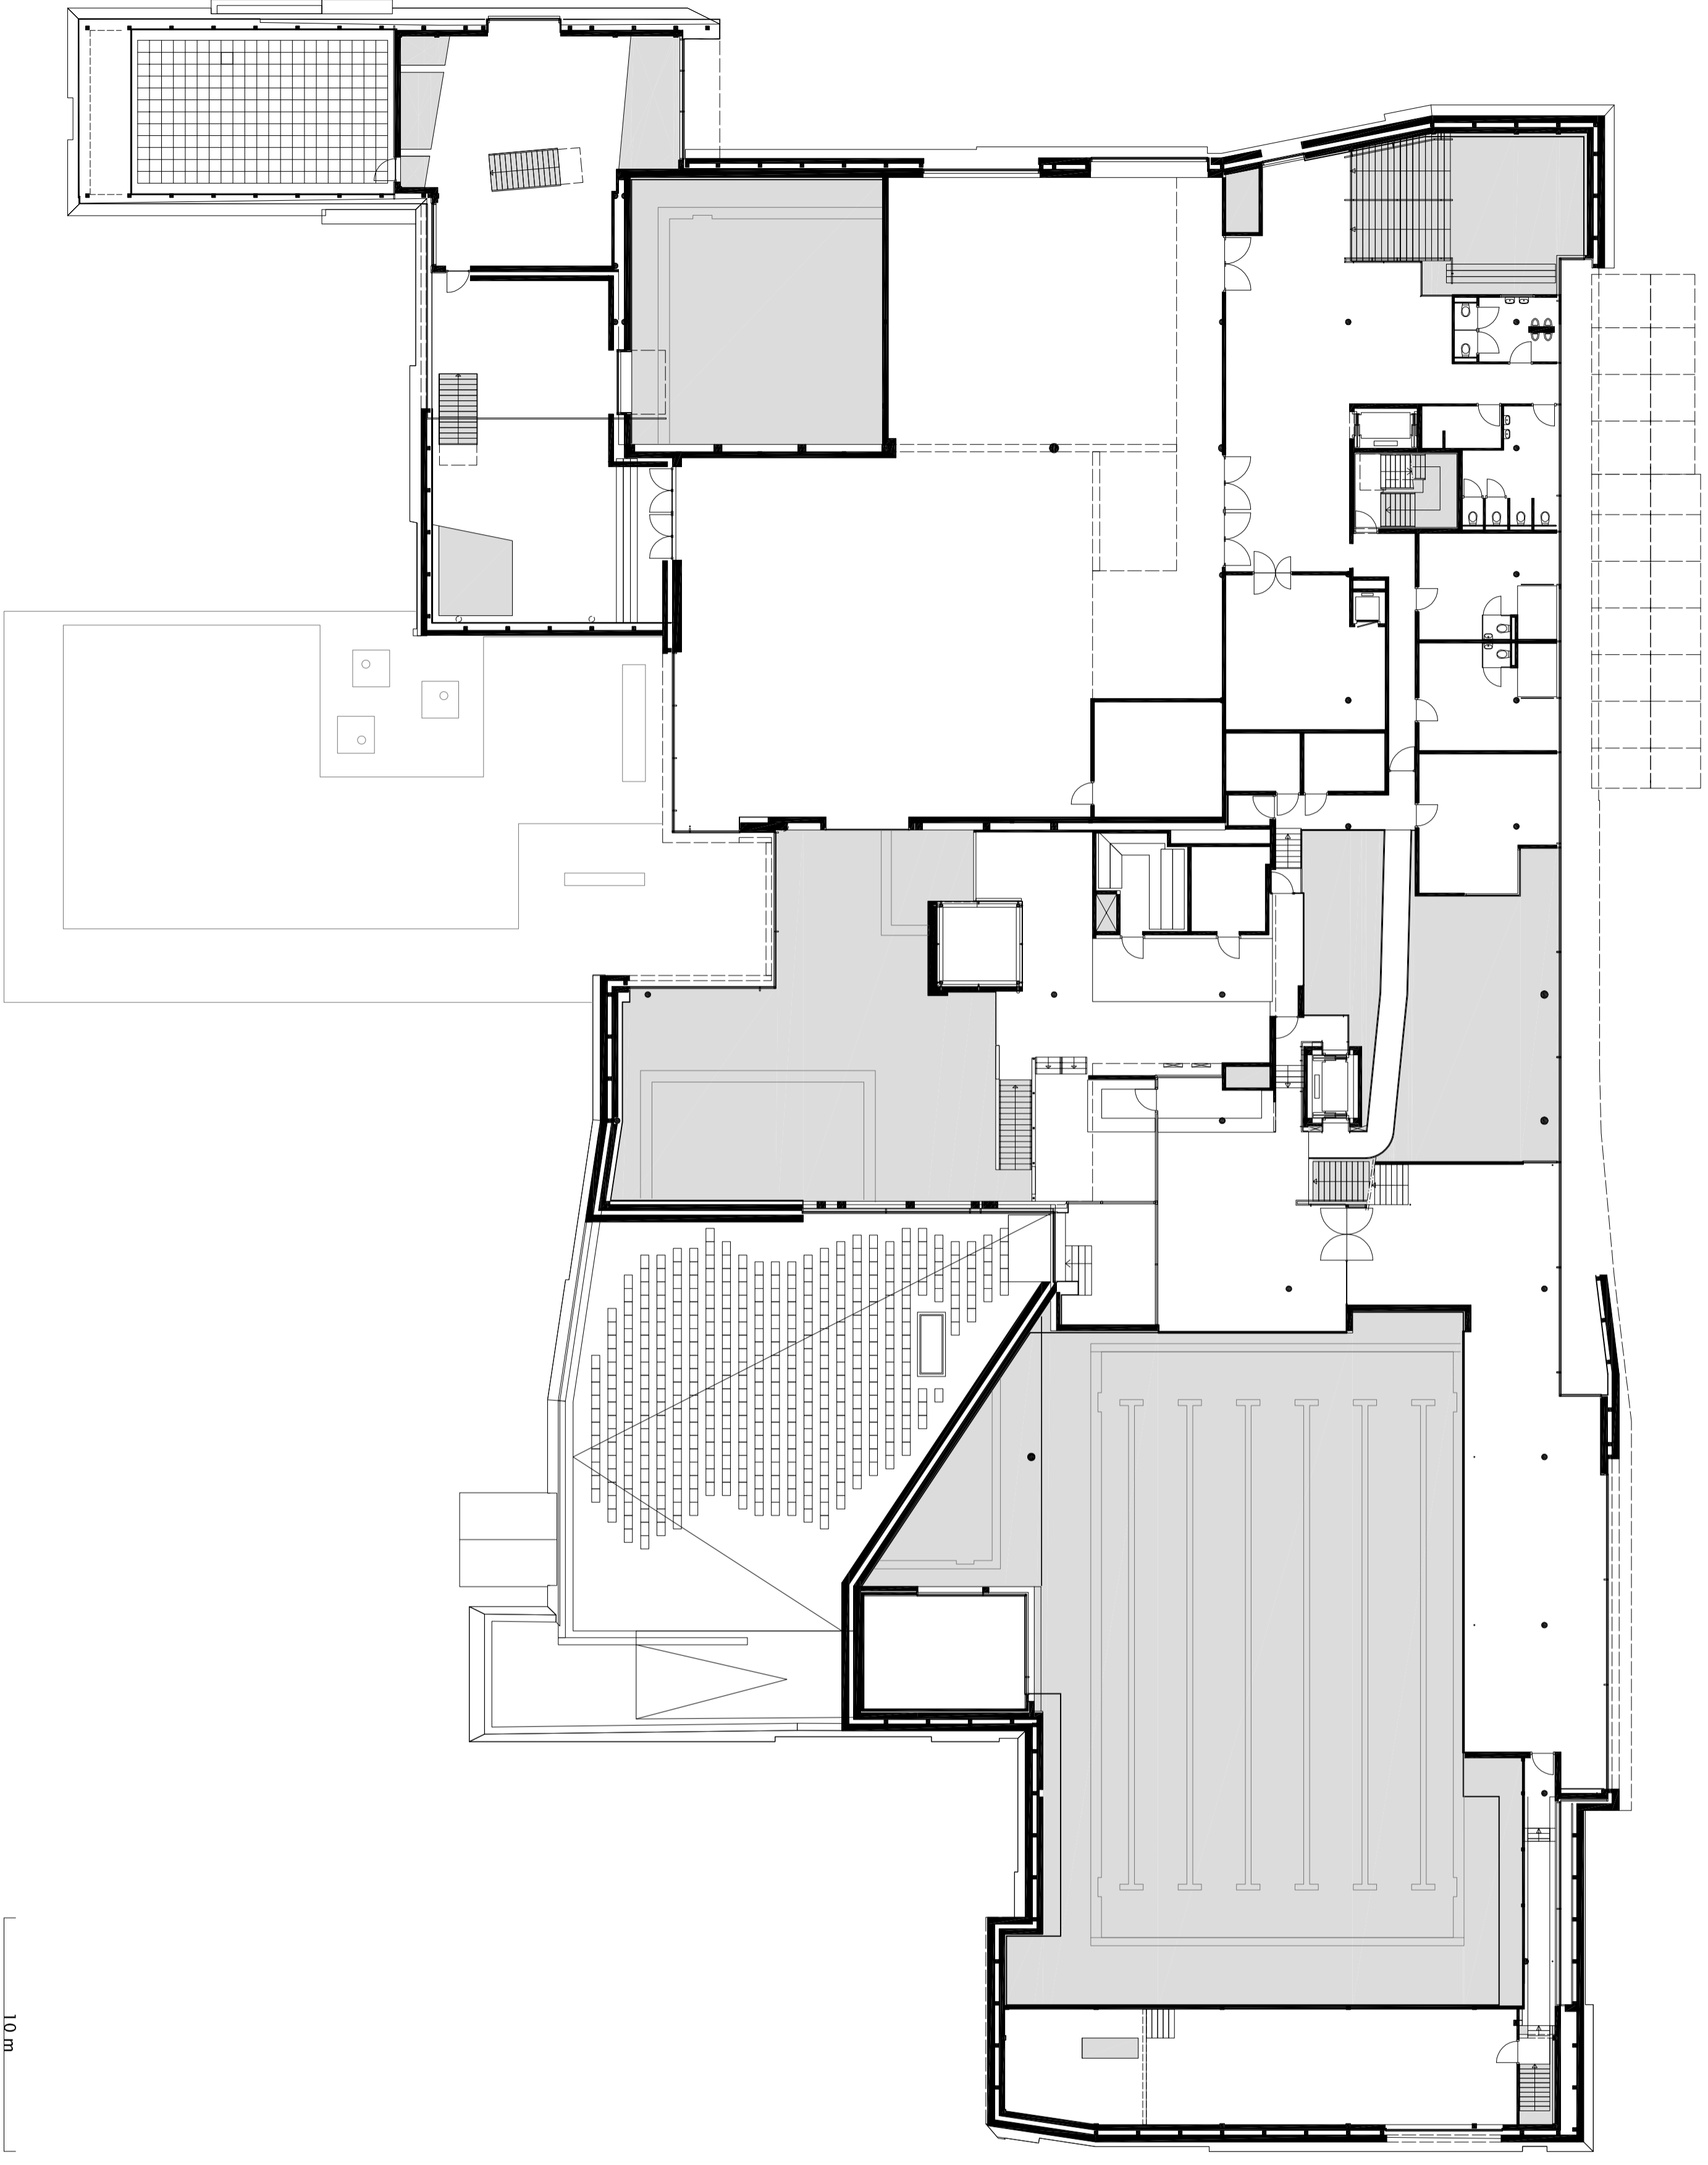


10 m

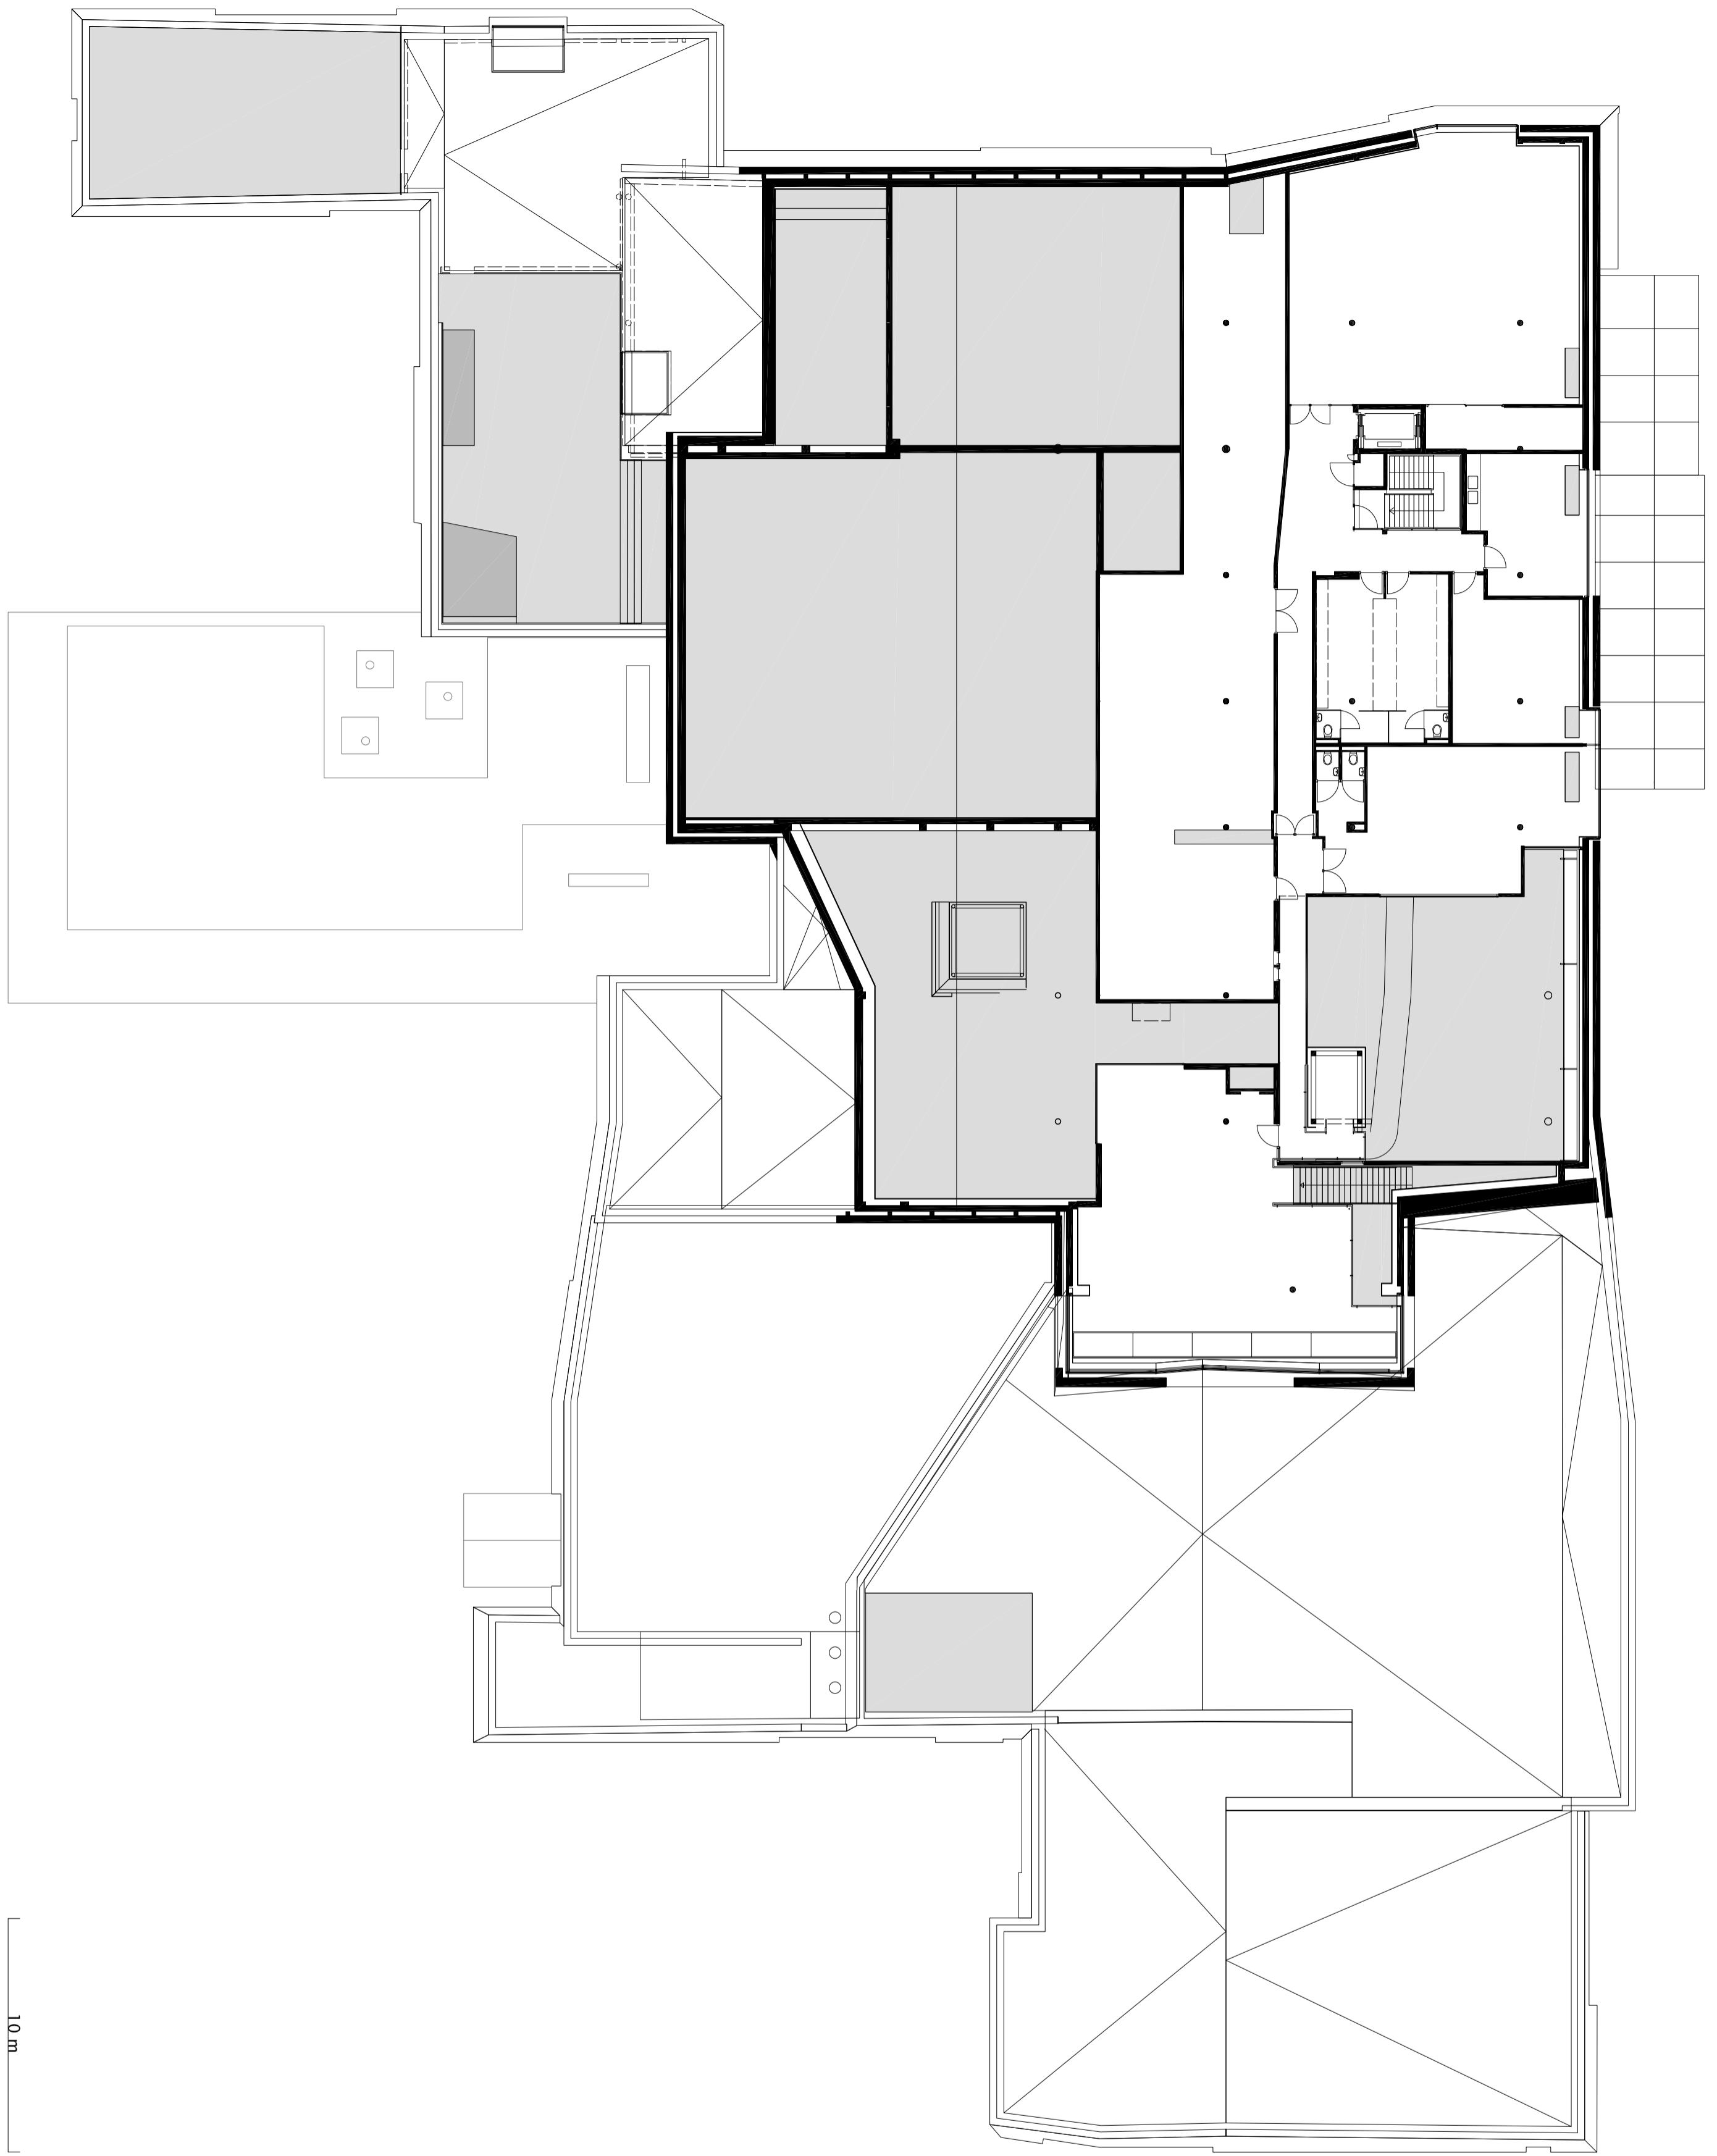

10 m


DOORSNEDEN LANGS AS E

10 m

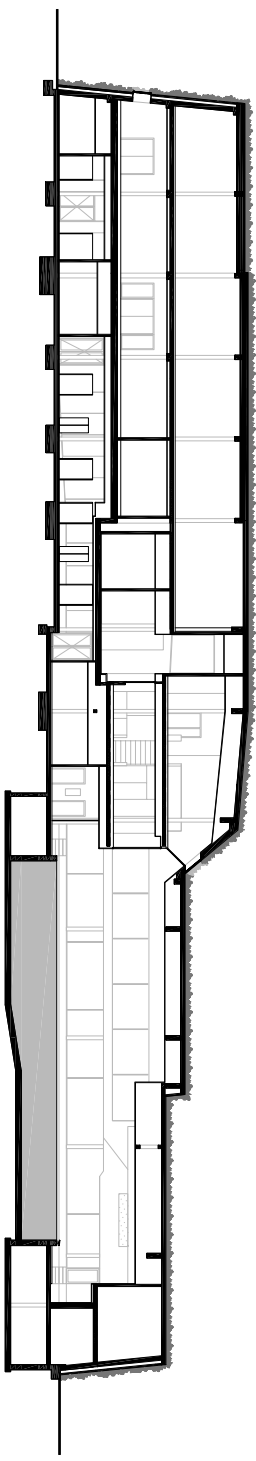

DOORSNEDEN DWARS AS 7

10 m

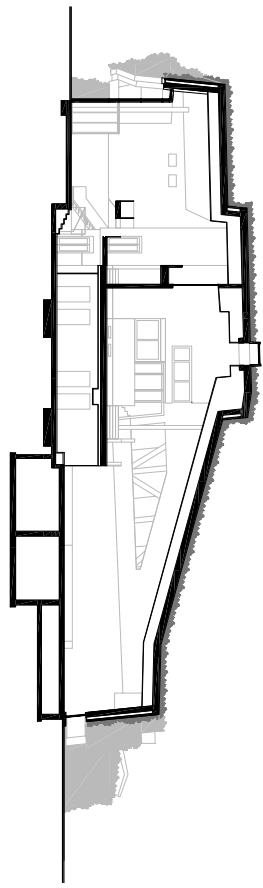

DOORSNEDEN DWARS AS 1

10 m

