





SITUATIE



250






L A A G B O U W W O N I N G E N

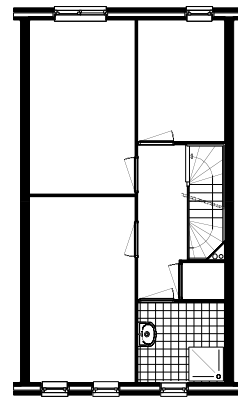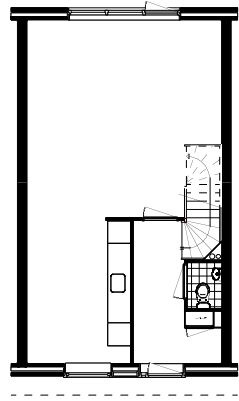




T Y P E A

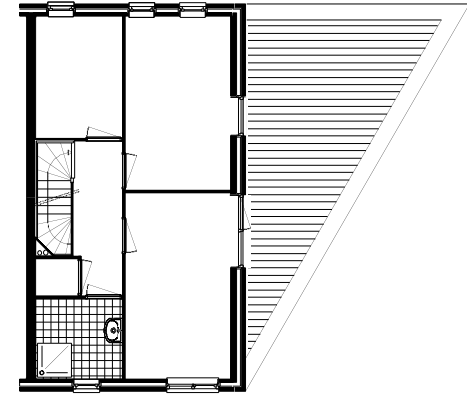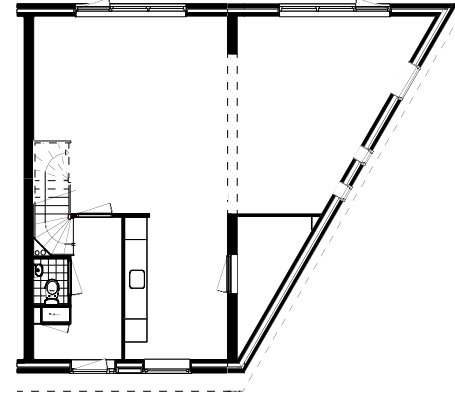

T Y P E C

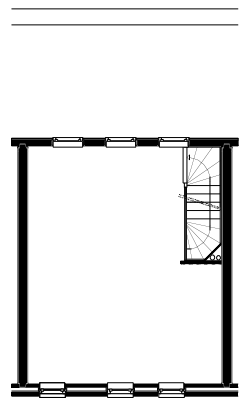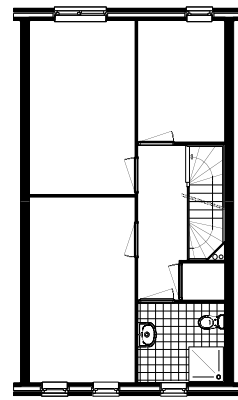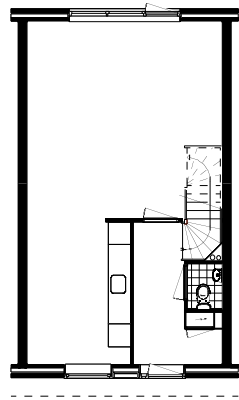


T Y P E B

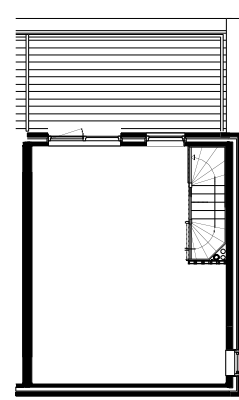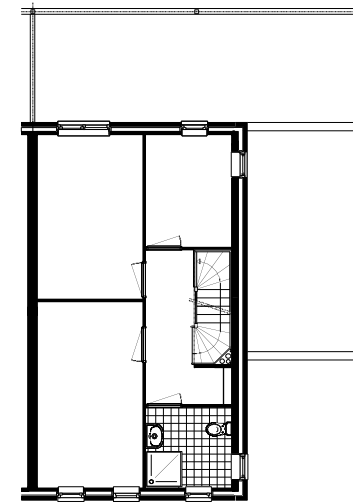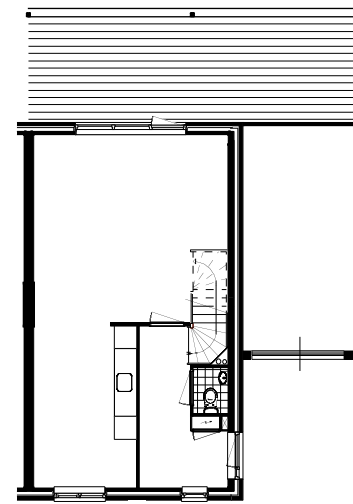

T Y P E P

L A A G B O U W W O N I N G E N



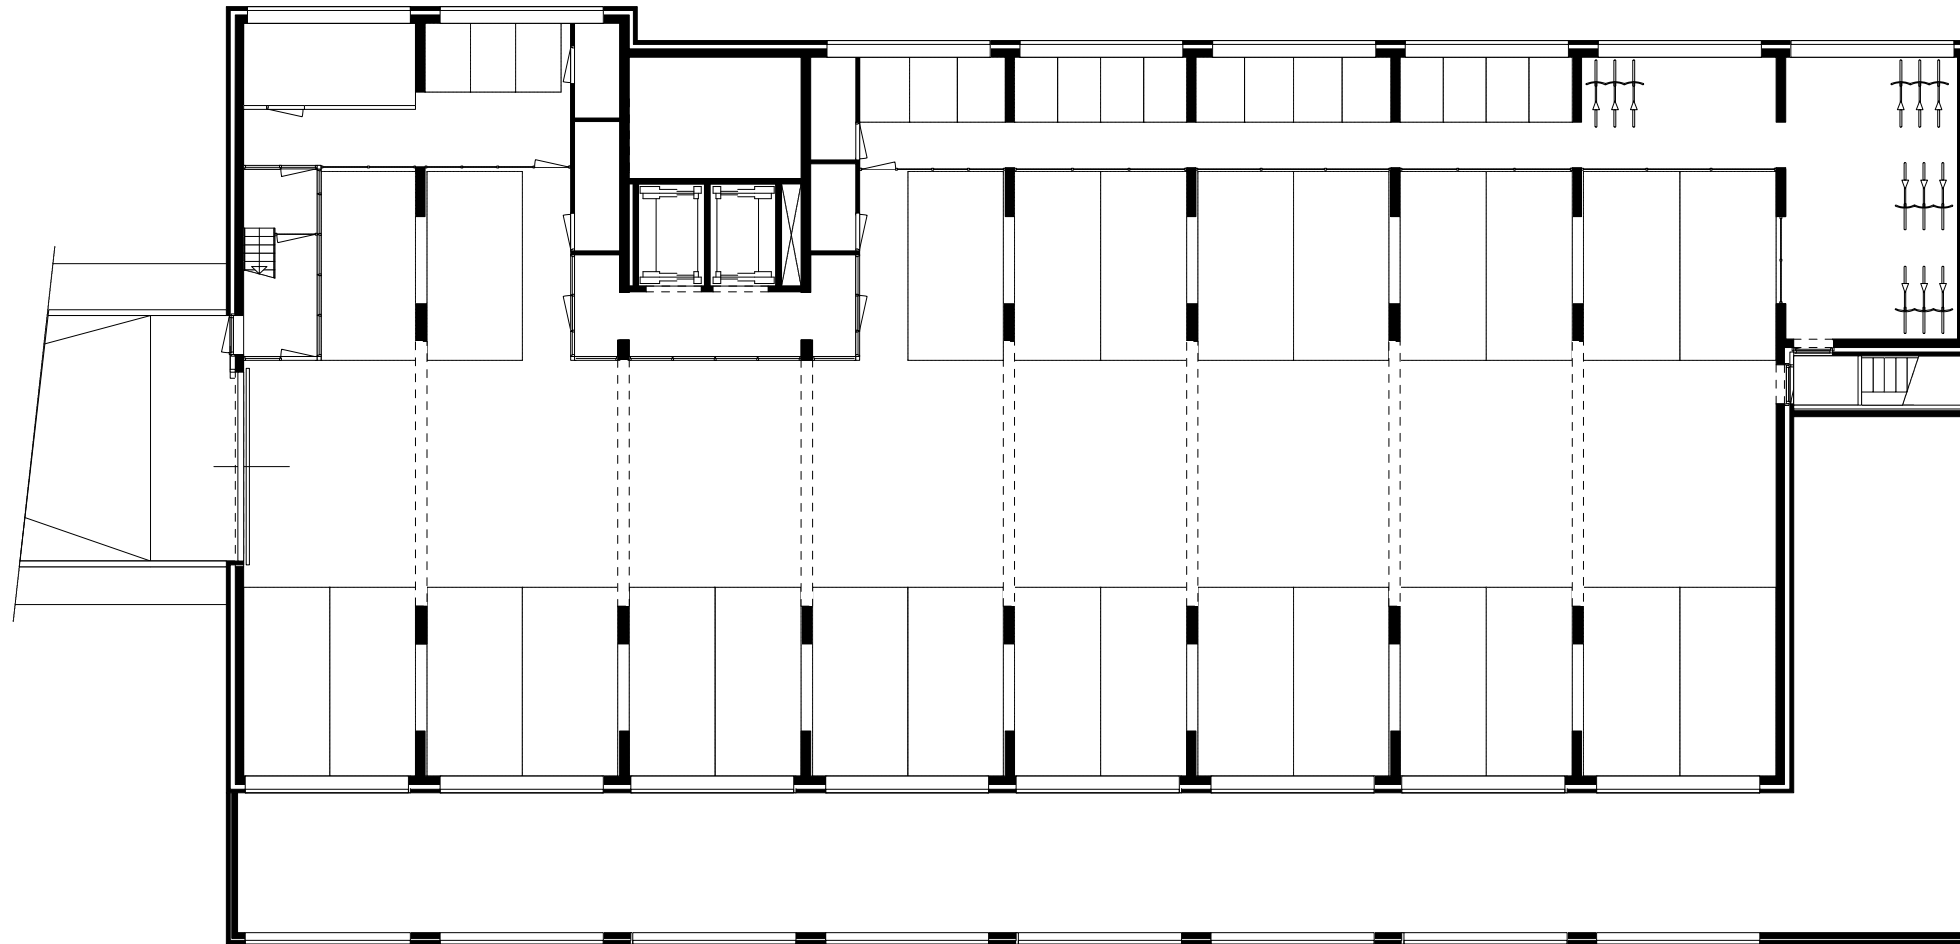

S O U T E R R A I N

B L O K 1






B E L E T A G E

B L O K 1




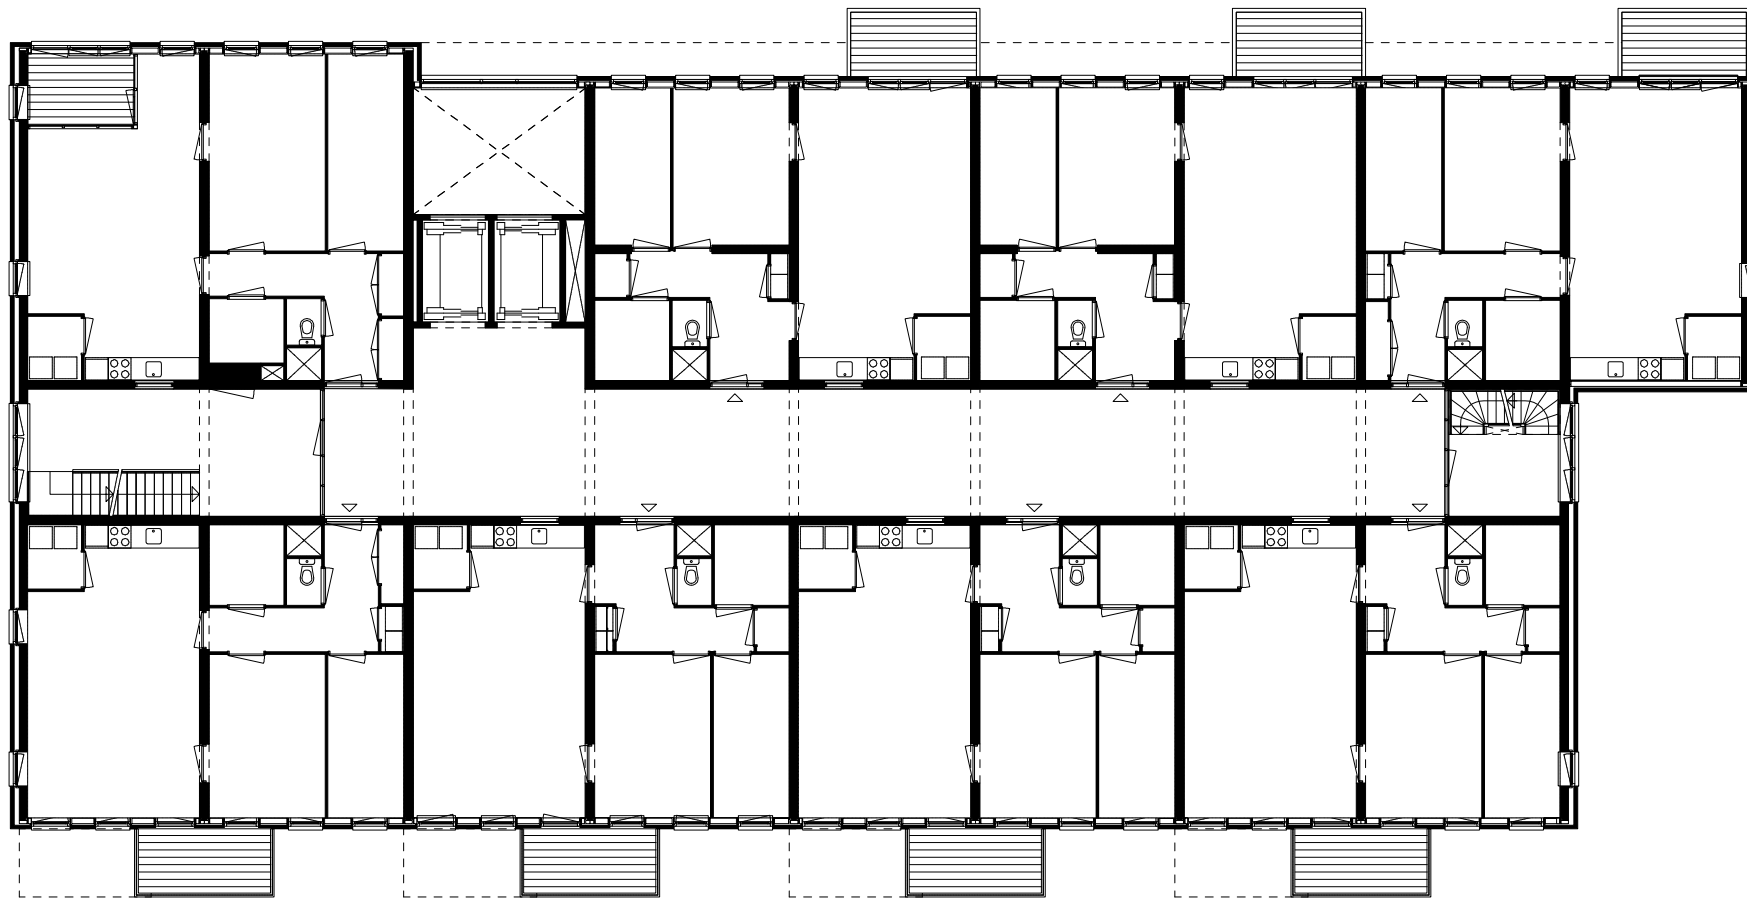

1E / 3E VERDIEPING

BLOK 1




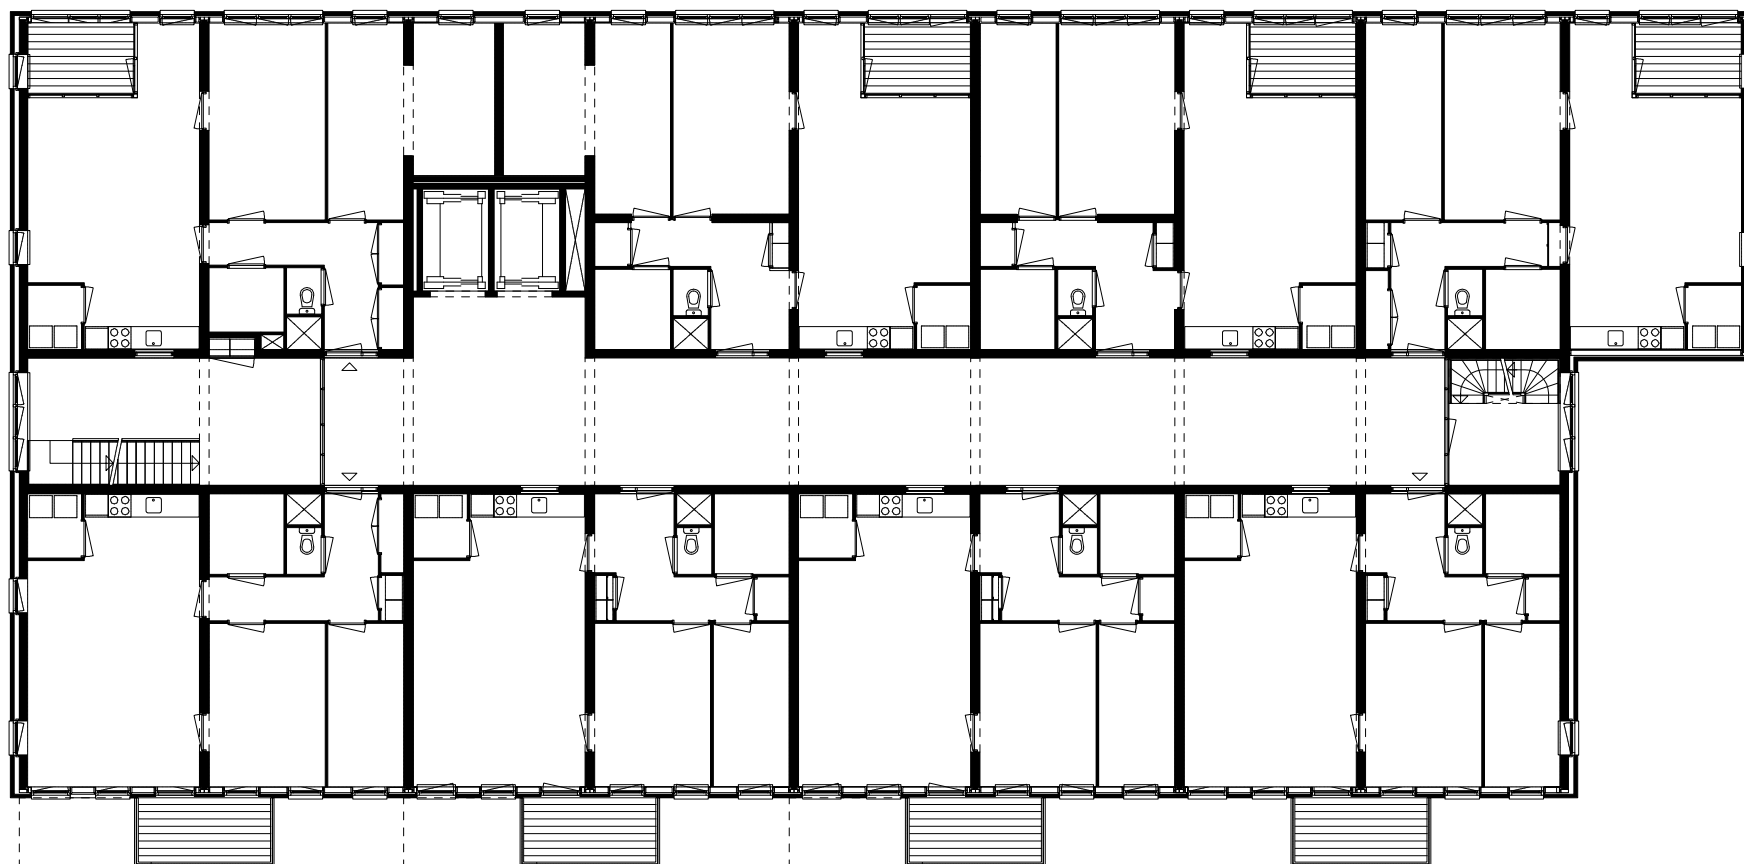

4E / 6E VERDIEPING

BLOK 1




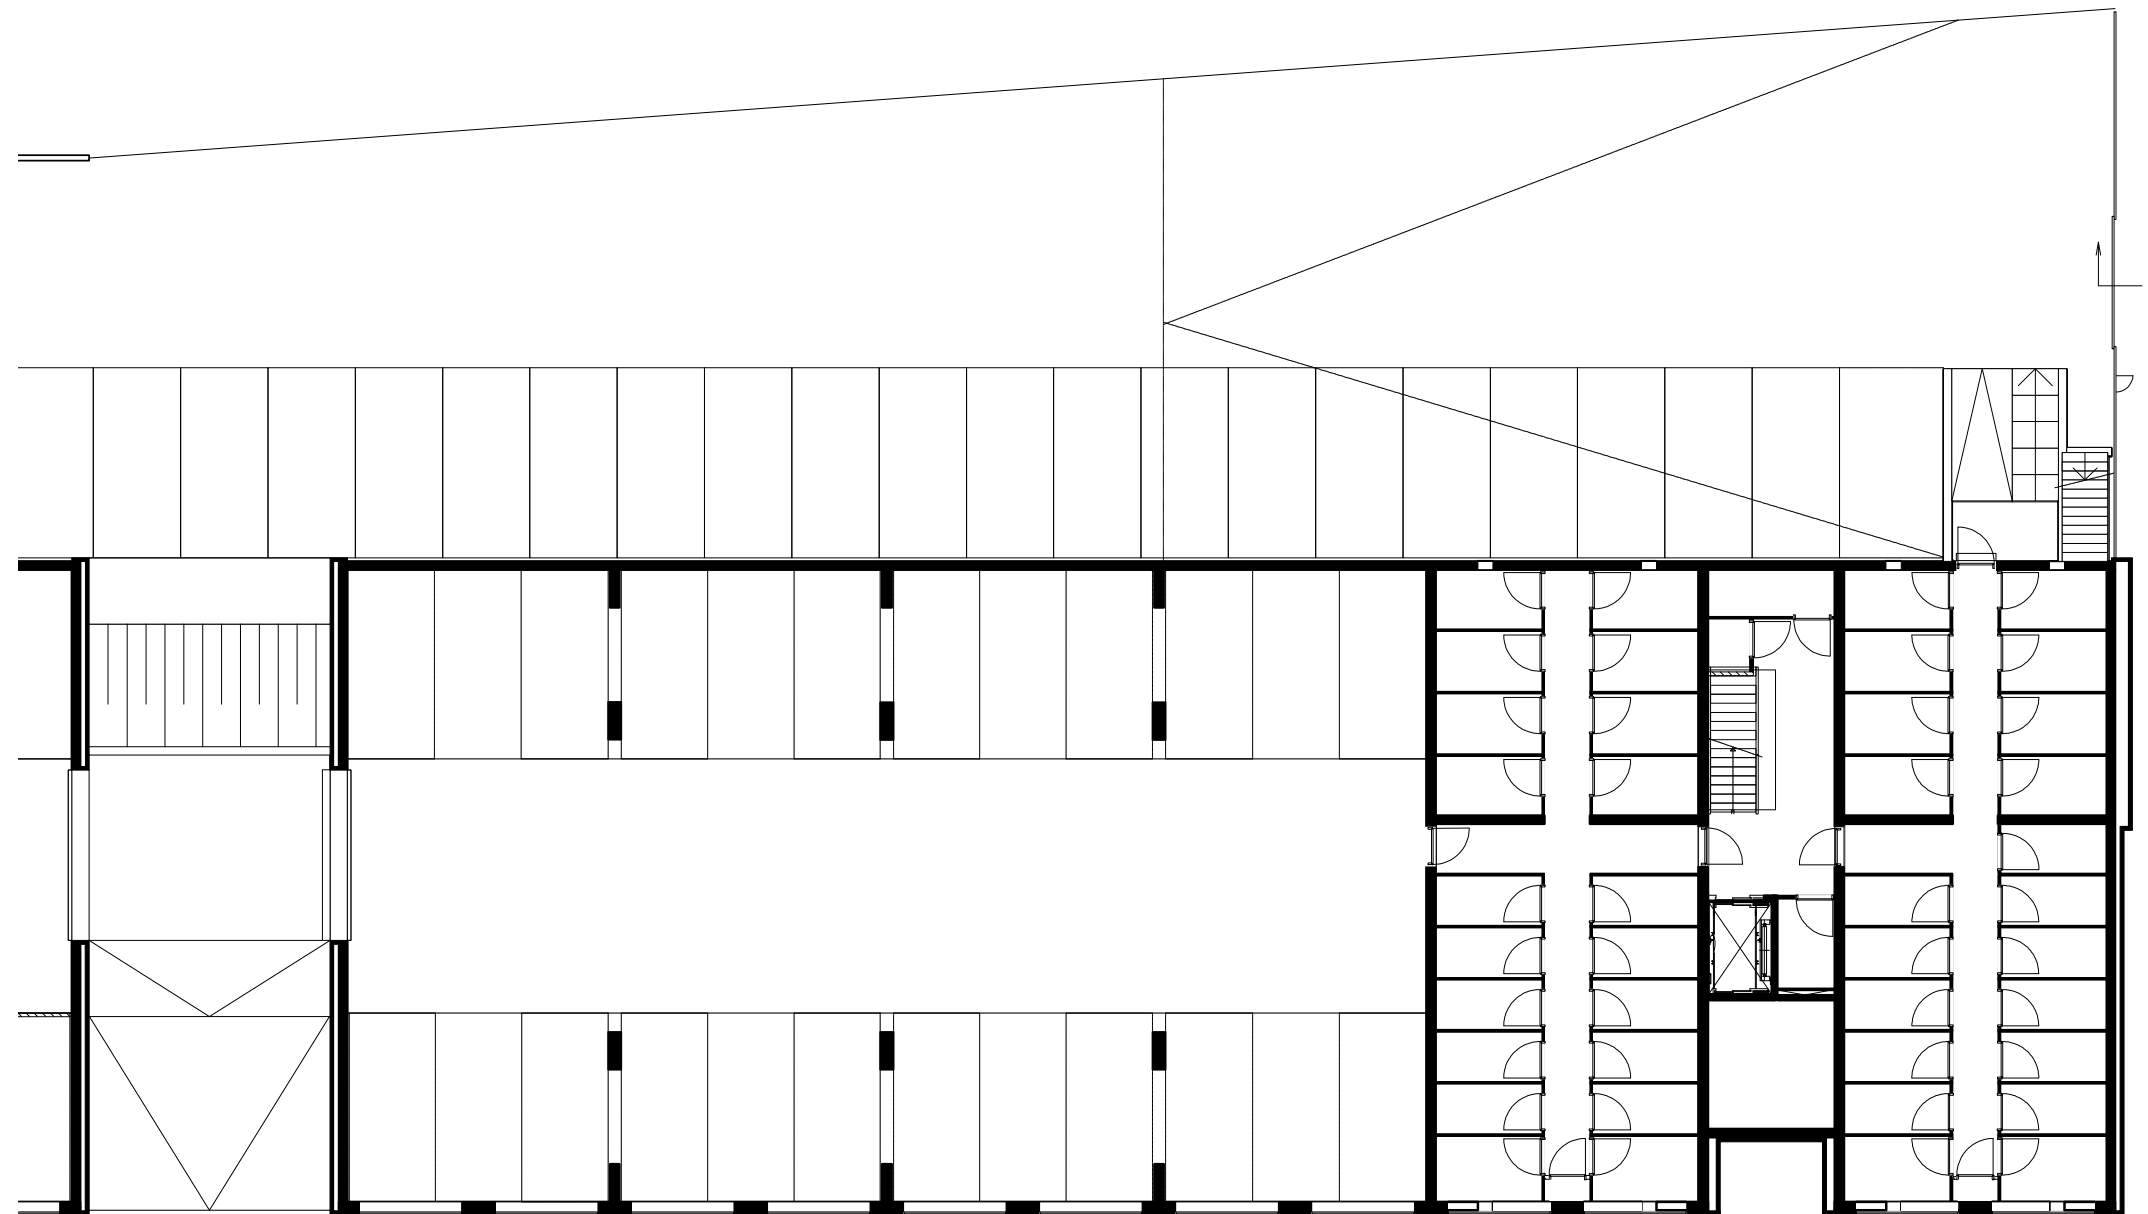

K E L D E R

B L O K 2 + 3



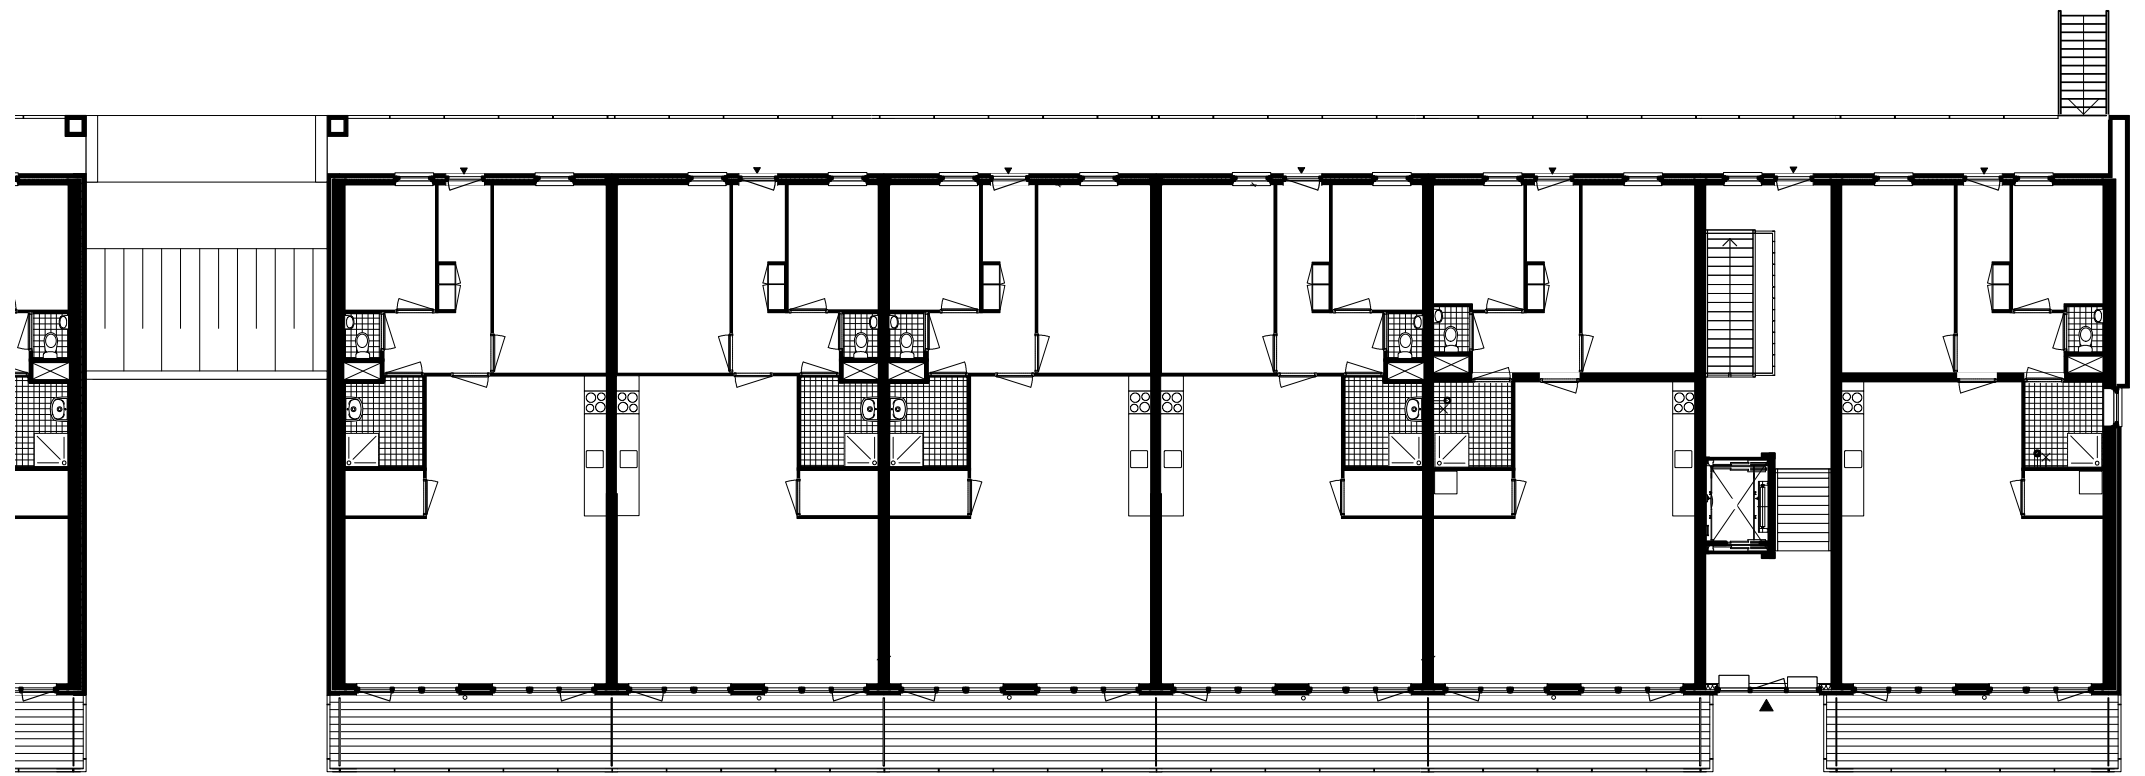


B E L E T A G E

B L O K 2 + 3






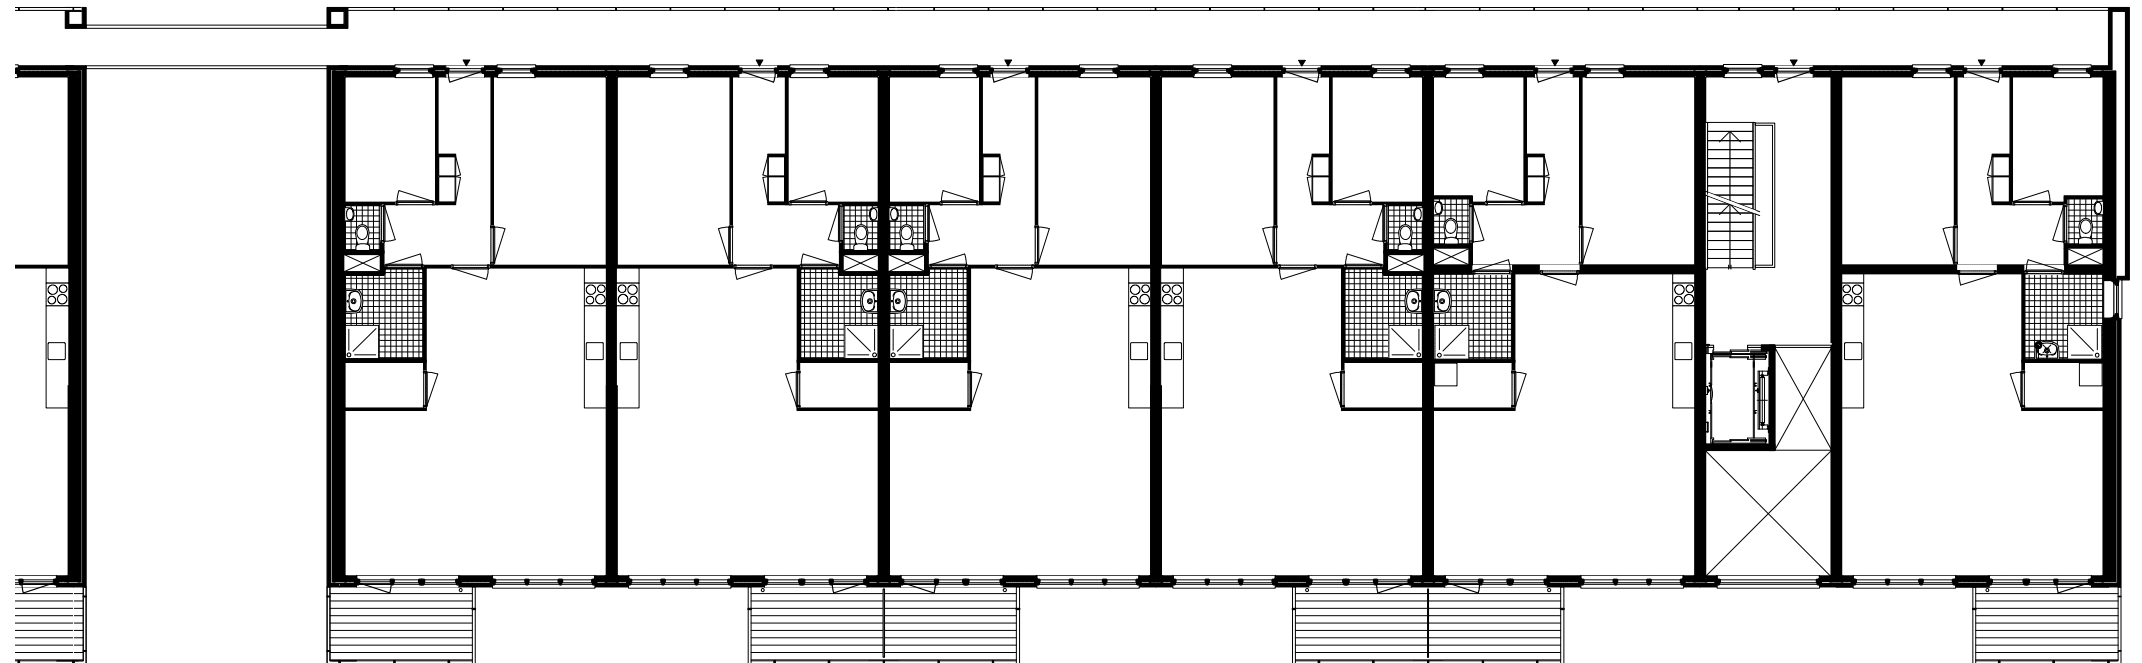

1 E / 3 E V E R D I E P I N G

B L O K 2 + 3



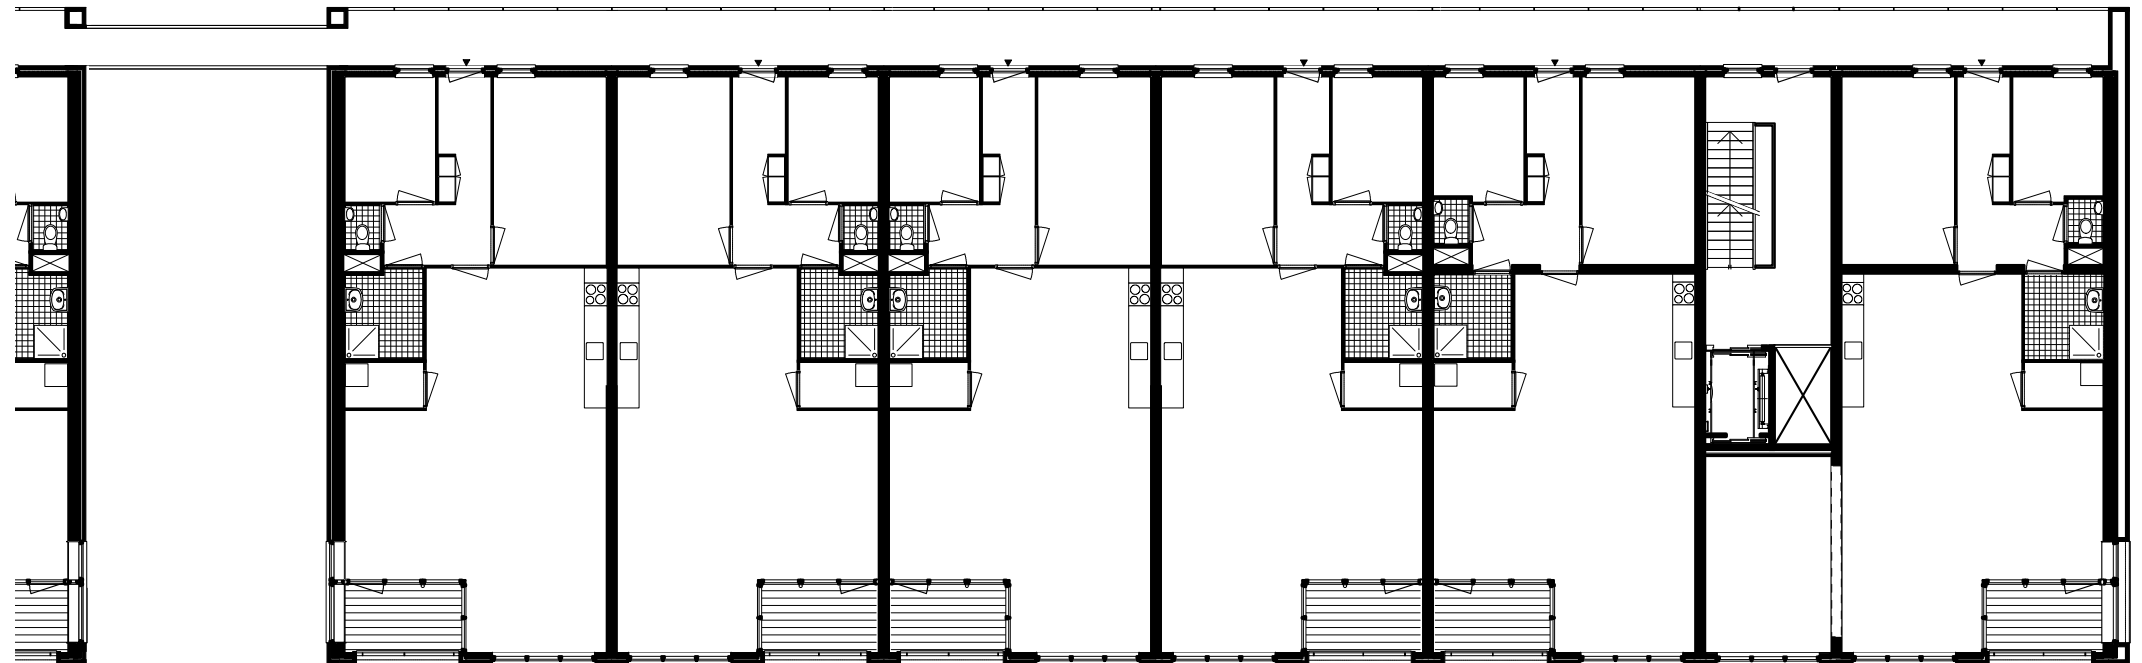

4E / 6E VERDIEPING

B L O K 2 + 3

