



begane grond

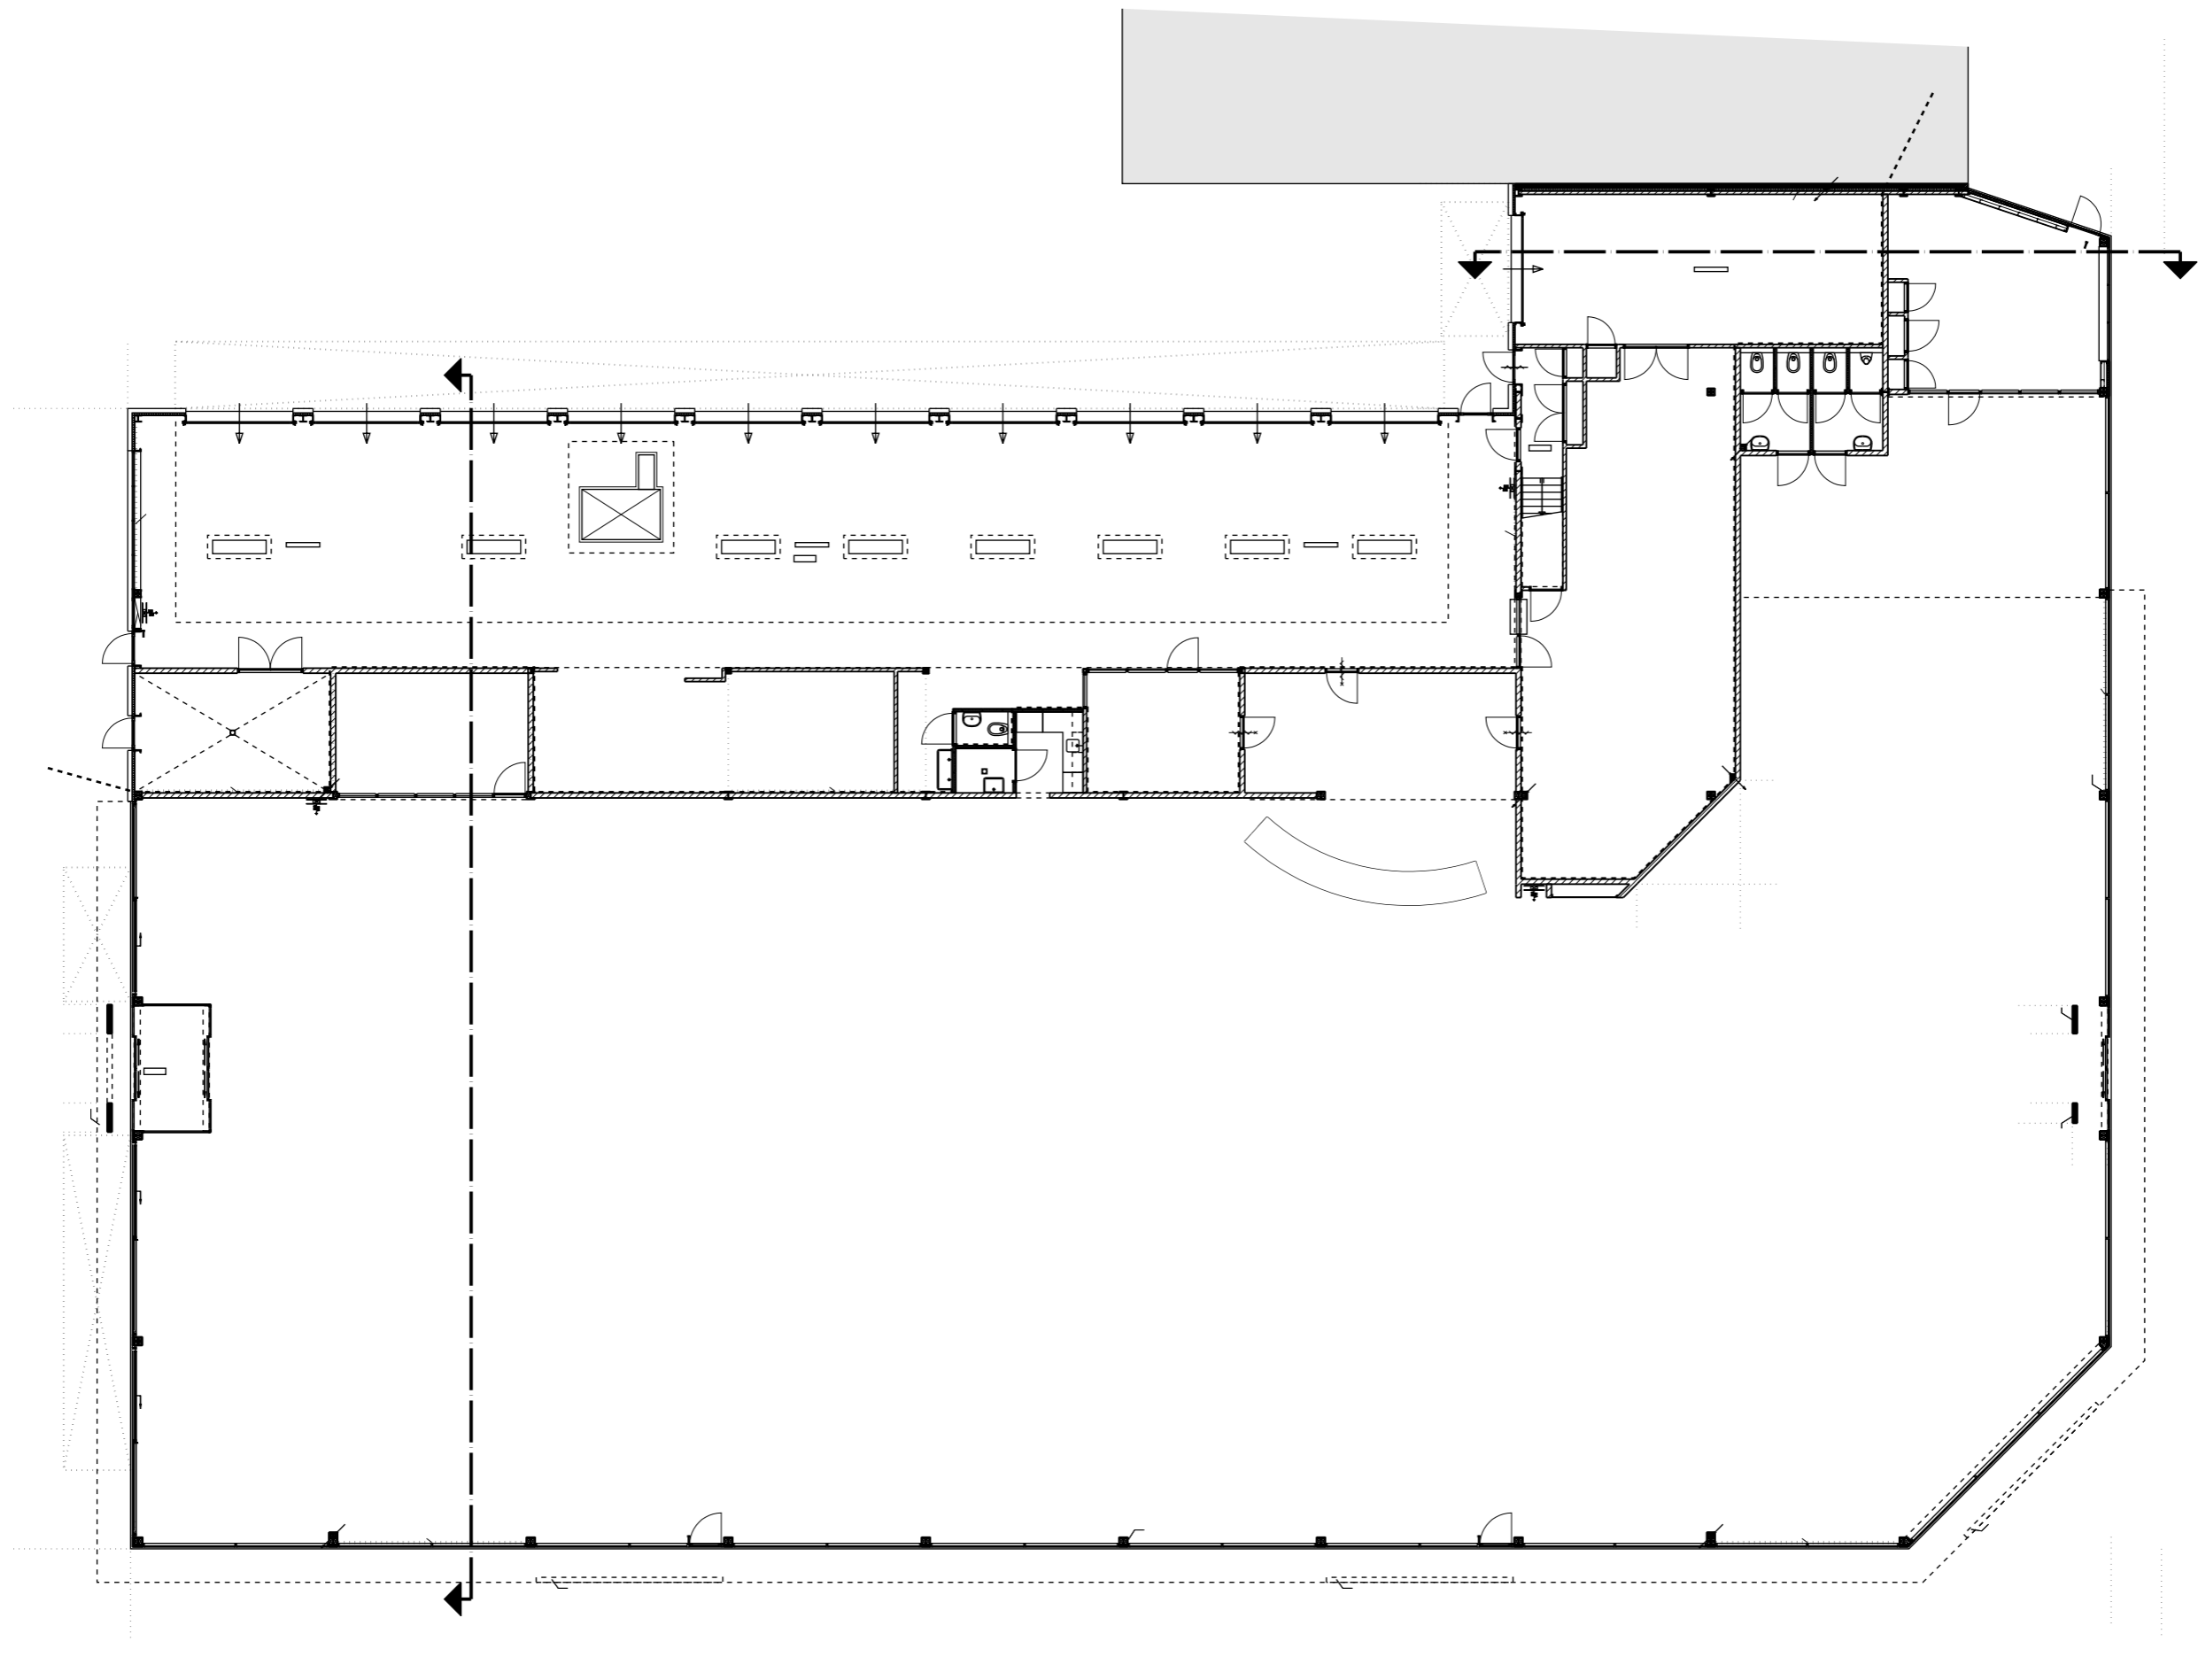



begane grond

0 2 4 6 8 10 M

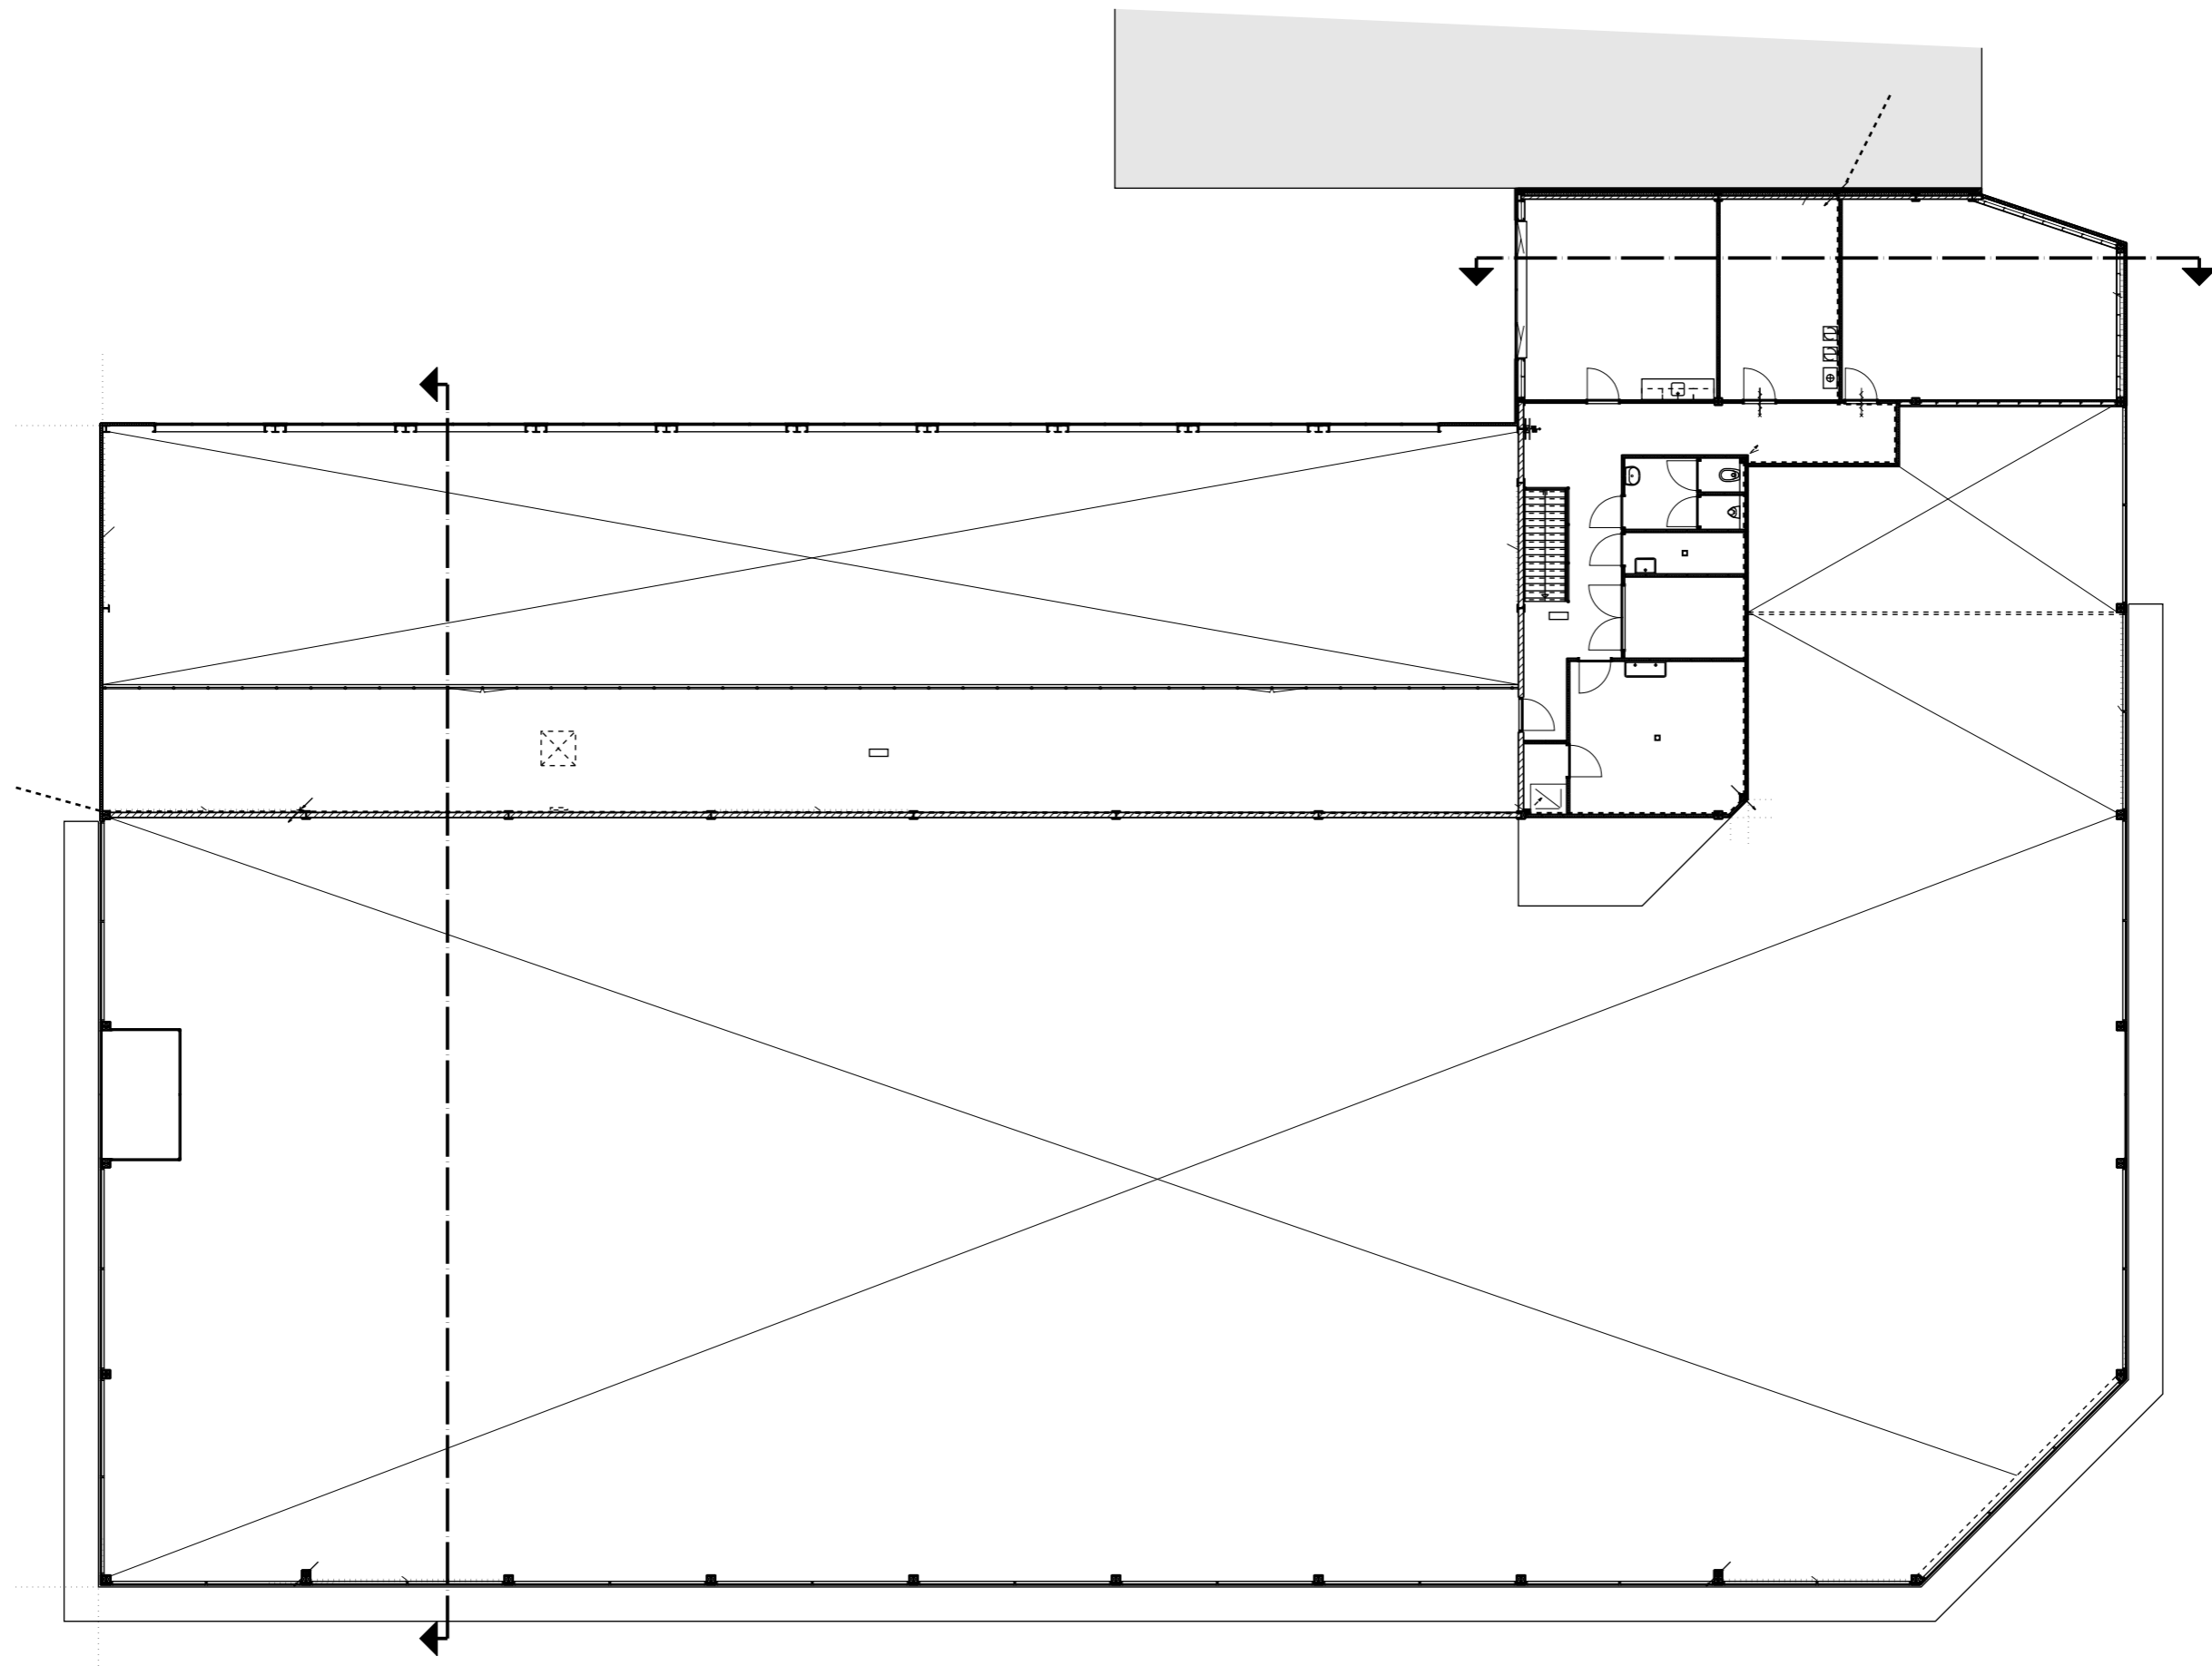

verdieping

0 2 4 6 8 10 M