


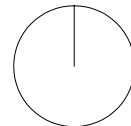

0 100 200m




LEGENDA

- 1 IJ
- 2 WESTERDOK
- 3 WESTERDOKSDIJK

RENVOOI

- |   |               |                     |
|---|---------------|---------------------|
|  | WATER         | water               |
|  | BEBOUWING     | buildings           |
|  | BOUWDELEN JSA | building blocks JSA |

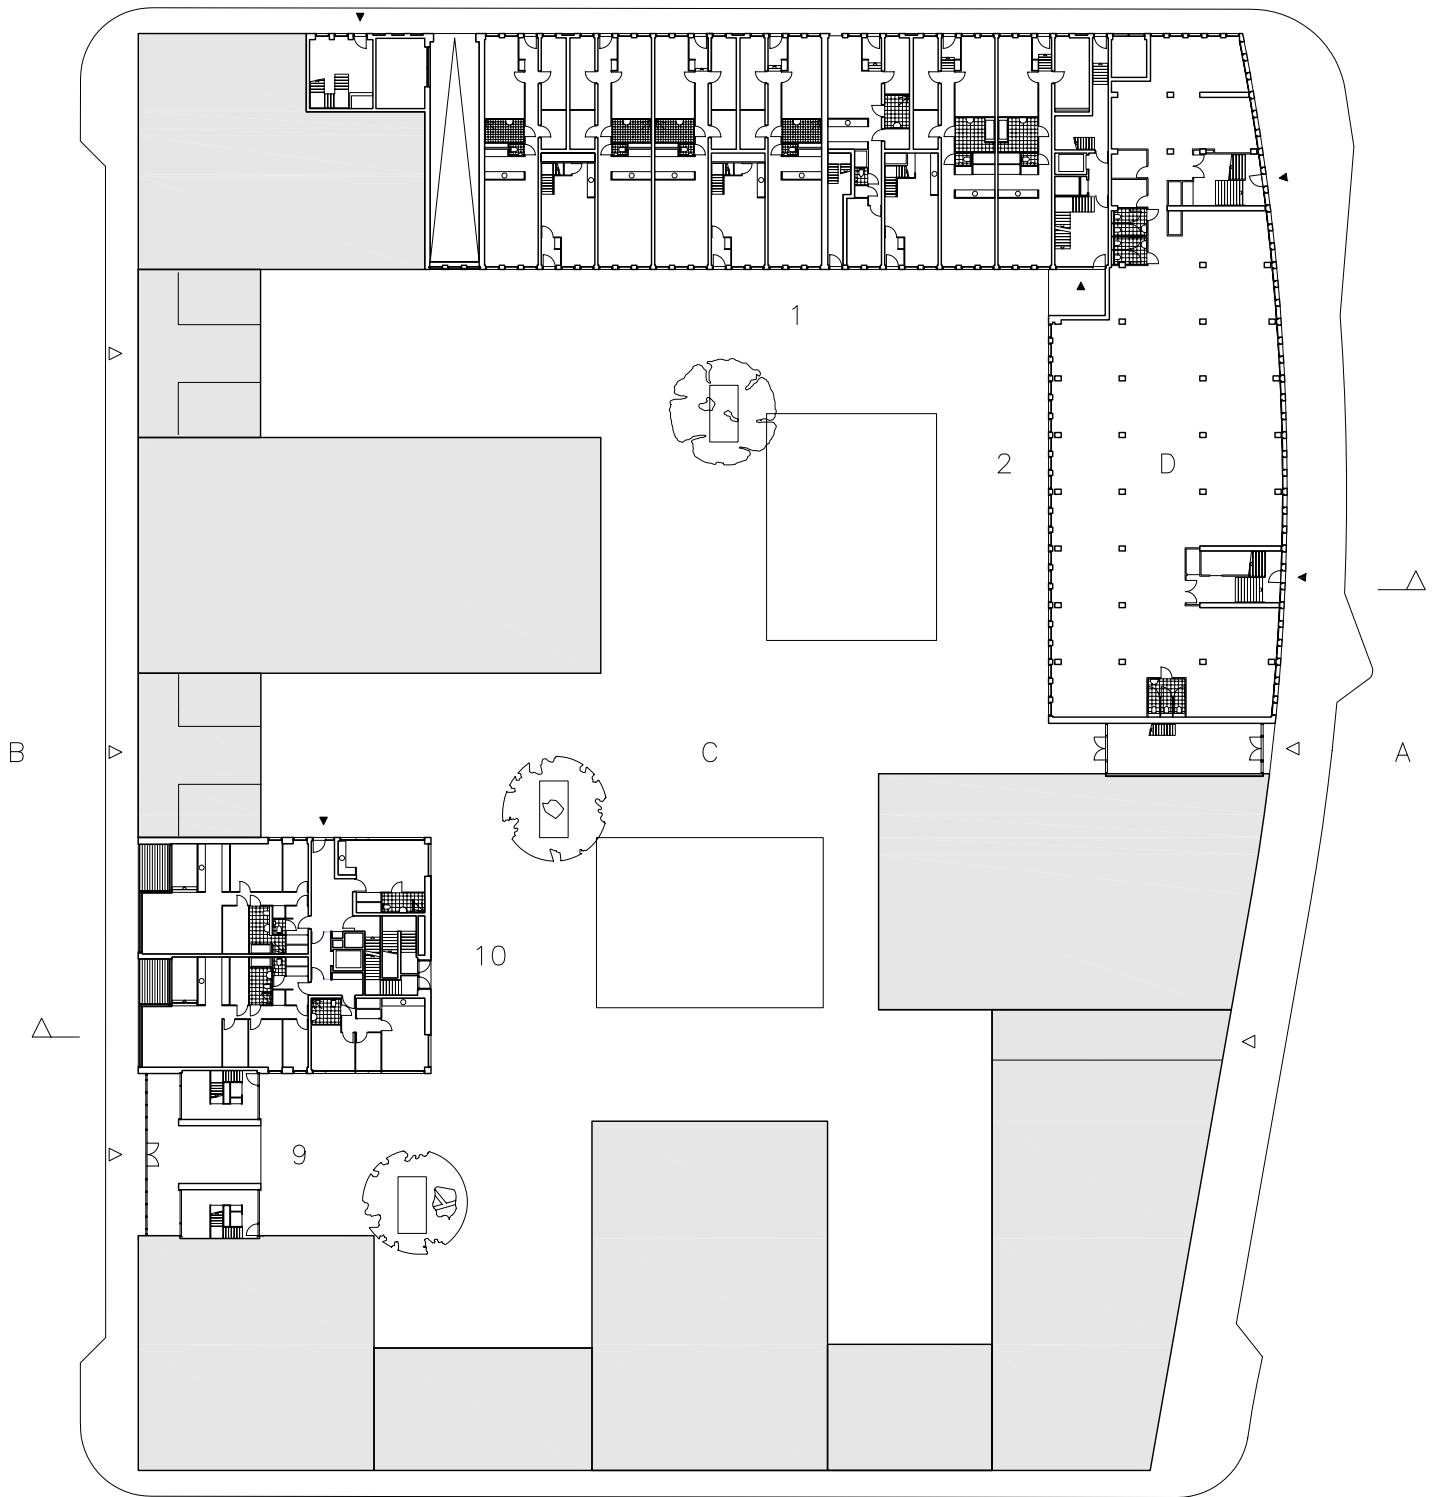

PLATTEGROND BEGANE GROND

ground floor plan

LEGENDA

- 1 BLOK 1
- 2 BLOK 2
- 9 BLOK 9
- 10 BLOK 10

- block 1
- block 2
- block 9
- block 10


- A IJ-ZIJDE
- B WESTERDOKSZIJDE
- C COUR
- D BEDRIJFSRUIMTE

- ij-side
- westerdok-side
- courtyard
- commercial space

RENVOOI

▭ BEBOUWING

buildings

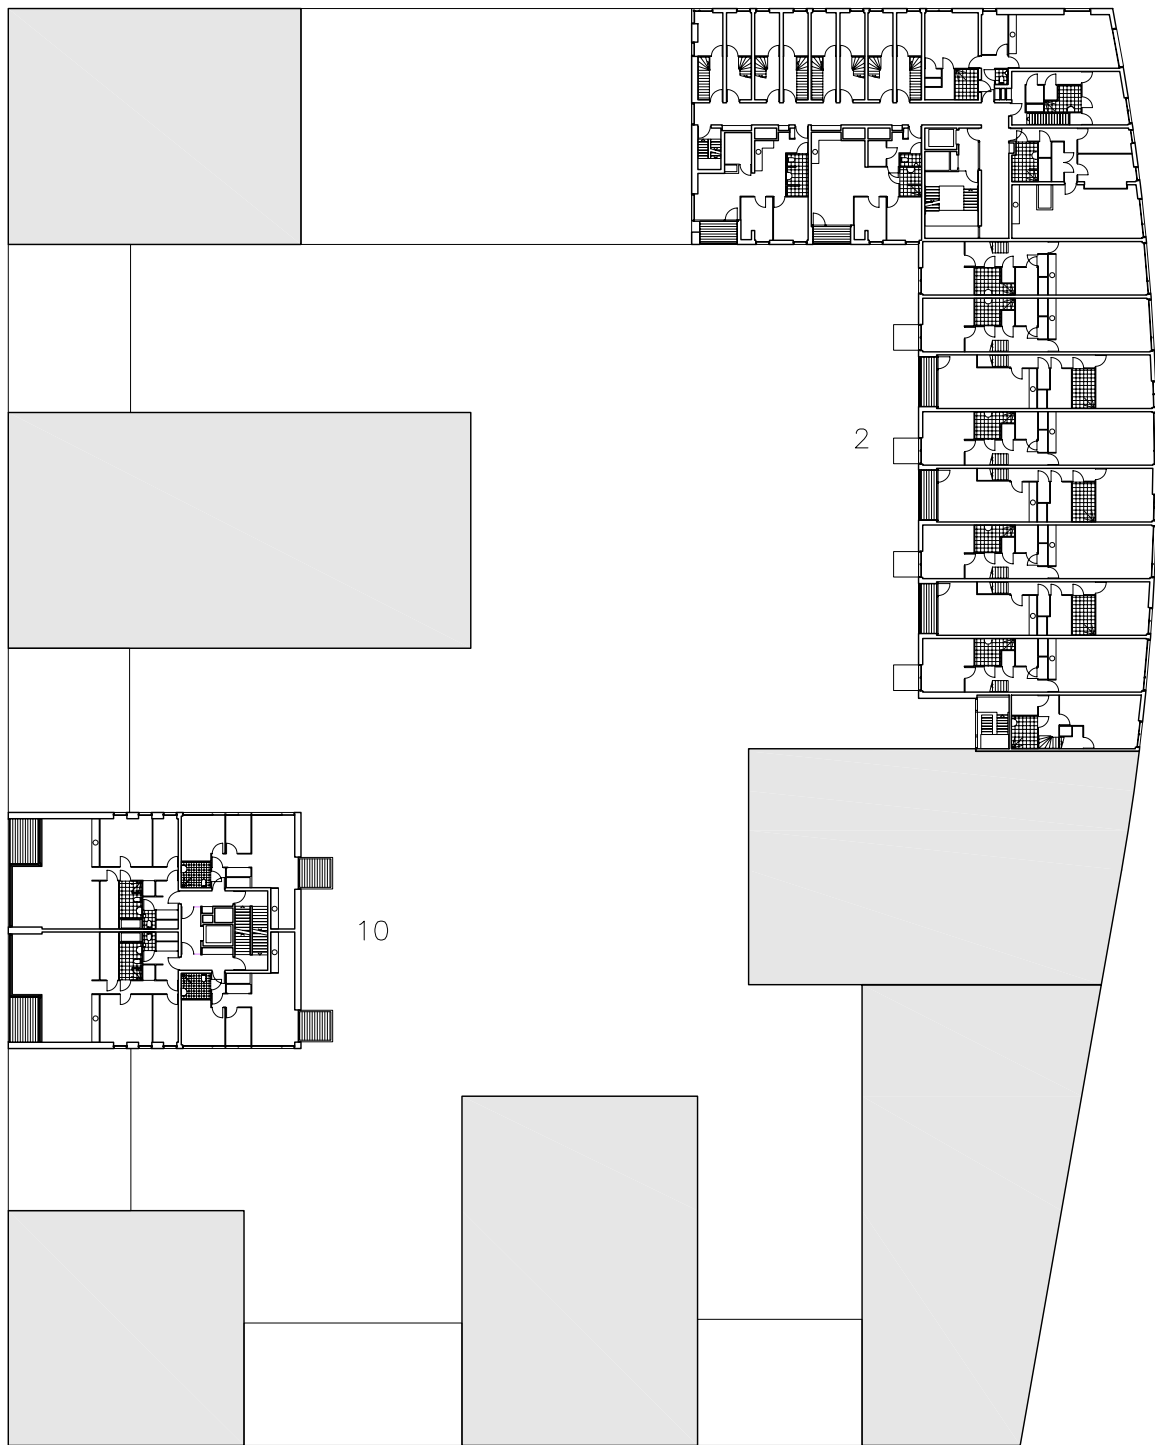

PLATTEGROND VERDIEPING 4

fourth floor plan

LEGENDA


2 BLOK 2  
10 BLOK 10

block 2  
block 10

RENVOOI

▭ BEBOUWING

buildings

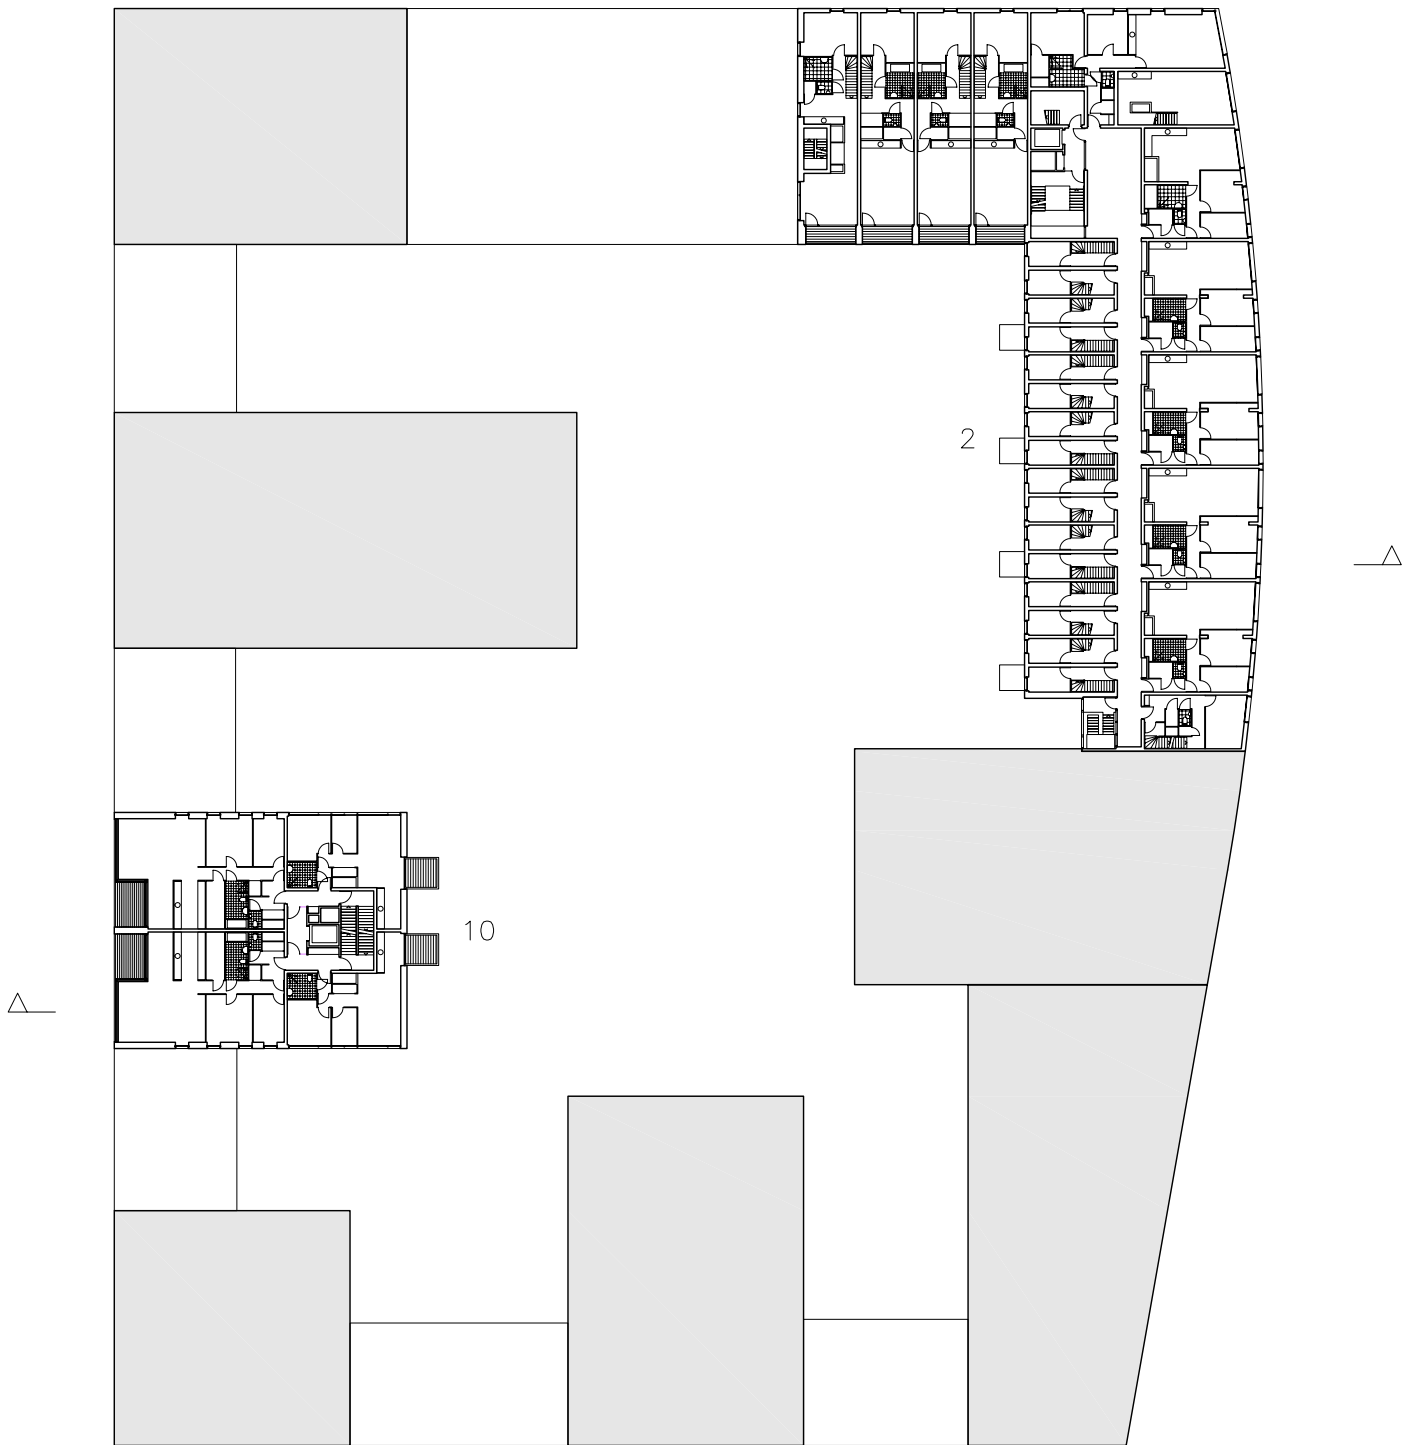

PLATTEGROND VERDIEPING 5

fifth floor plan

LEGENDA


2 BLOK 2  
10 BLOK 10

block 2  
block 10

RENVOOI

▭ BEBOUWING

buildings

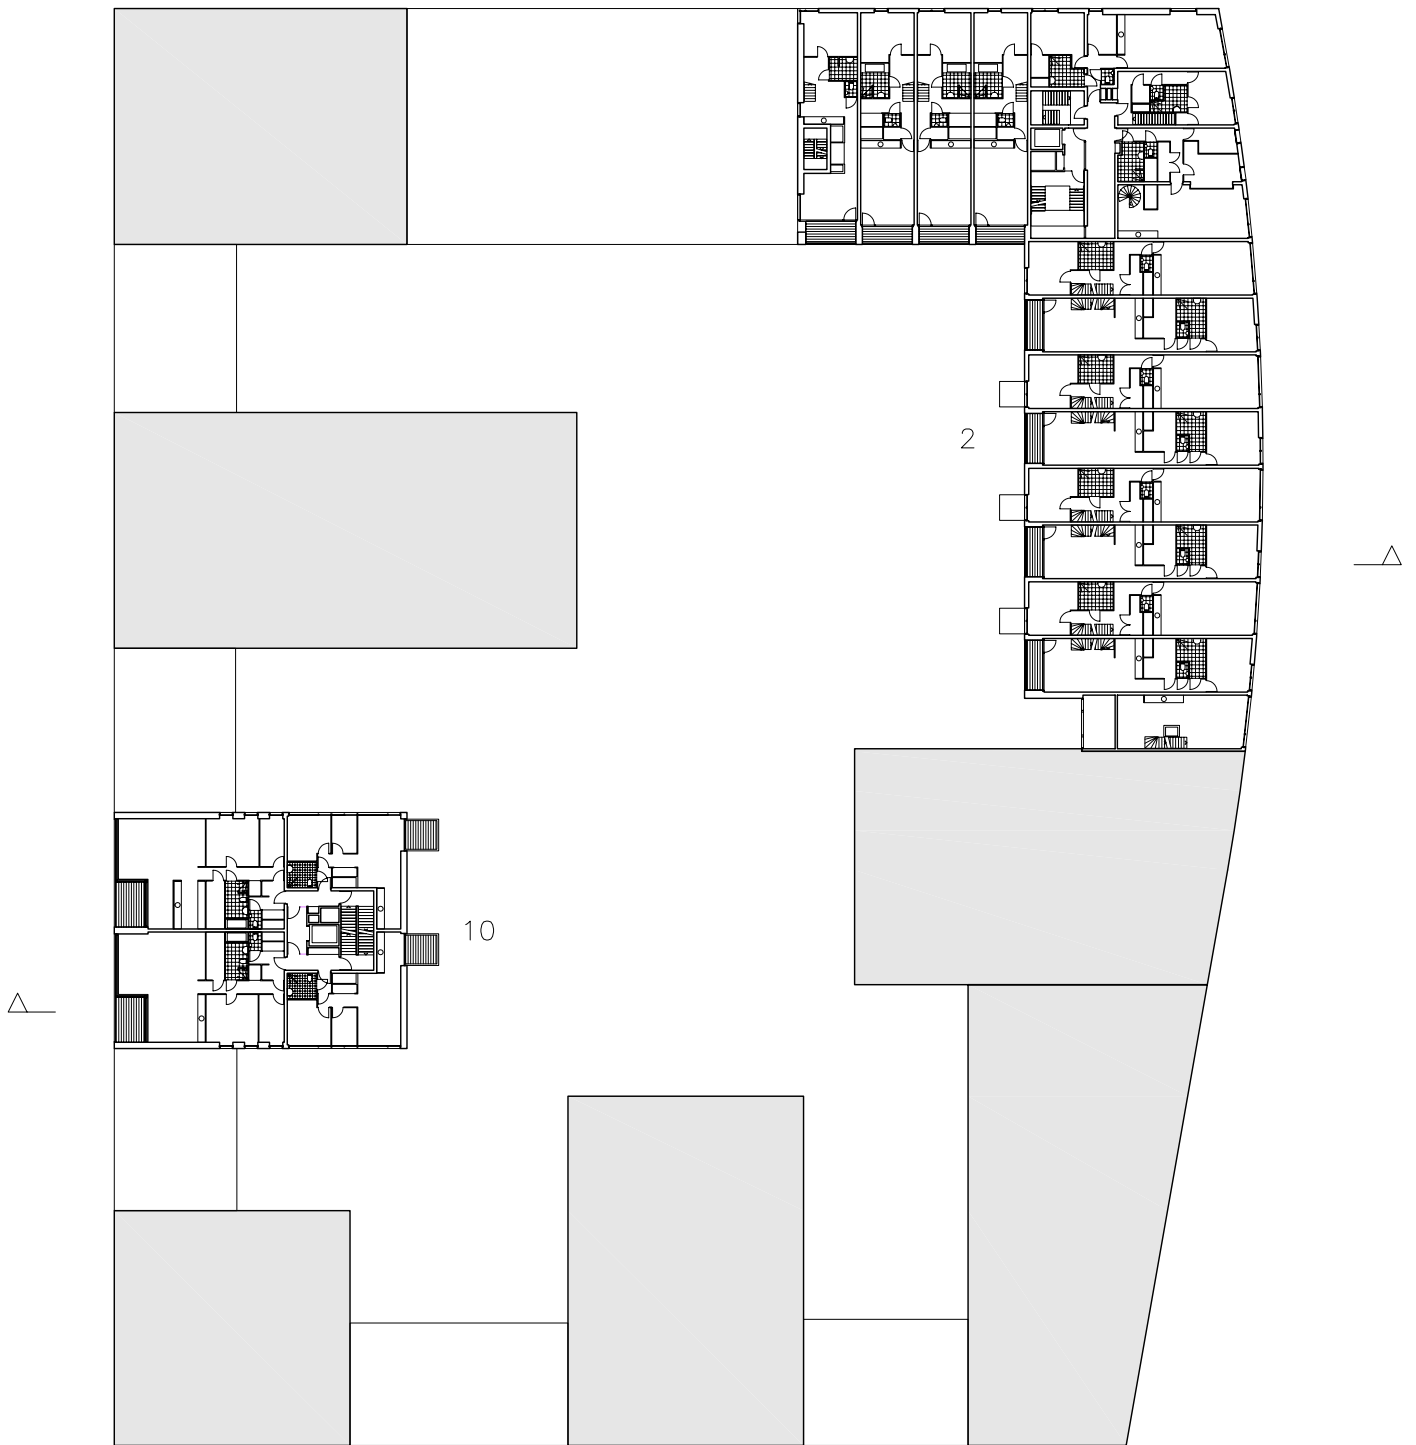

PLATTEGROND VERDIEPING 6

sixth floor plan

LEGENDA


2 BLOK 2  
10 BLOK 10

block 2  
block 10

RENVOOI

▭ BEBOUWING

buildings

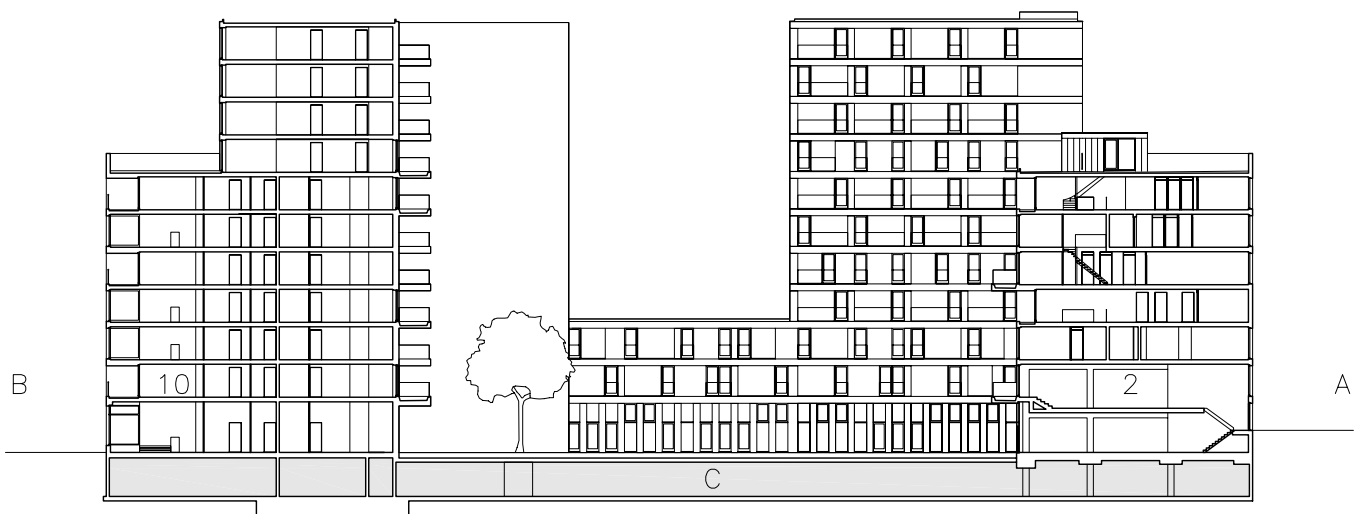

LEGENDA

2 BLOK 2  
10 BLOK 10

block 2  
block 10

A IJ-ZIJDE  
B WESTERDOKSZIJDE  
C PARKEERGARAGE


ij side  
westerdok side  
parking garage

RENVOOI

▭ KELDERBAK

basement

0 10 20m

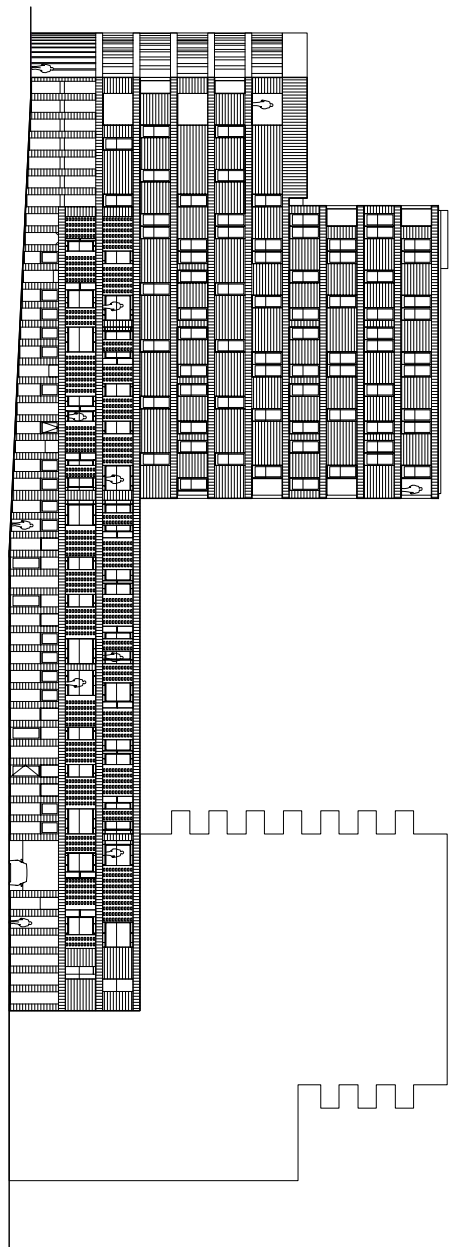

0 10 20m

