

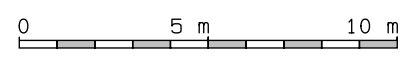


0 5 m 10 m

laag -1  
Entree Nachtwachtlaan

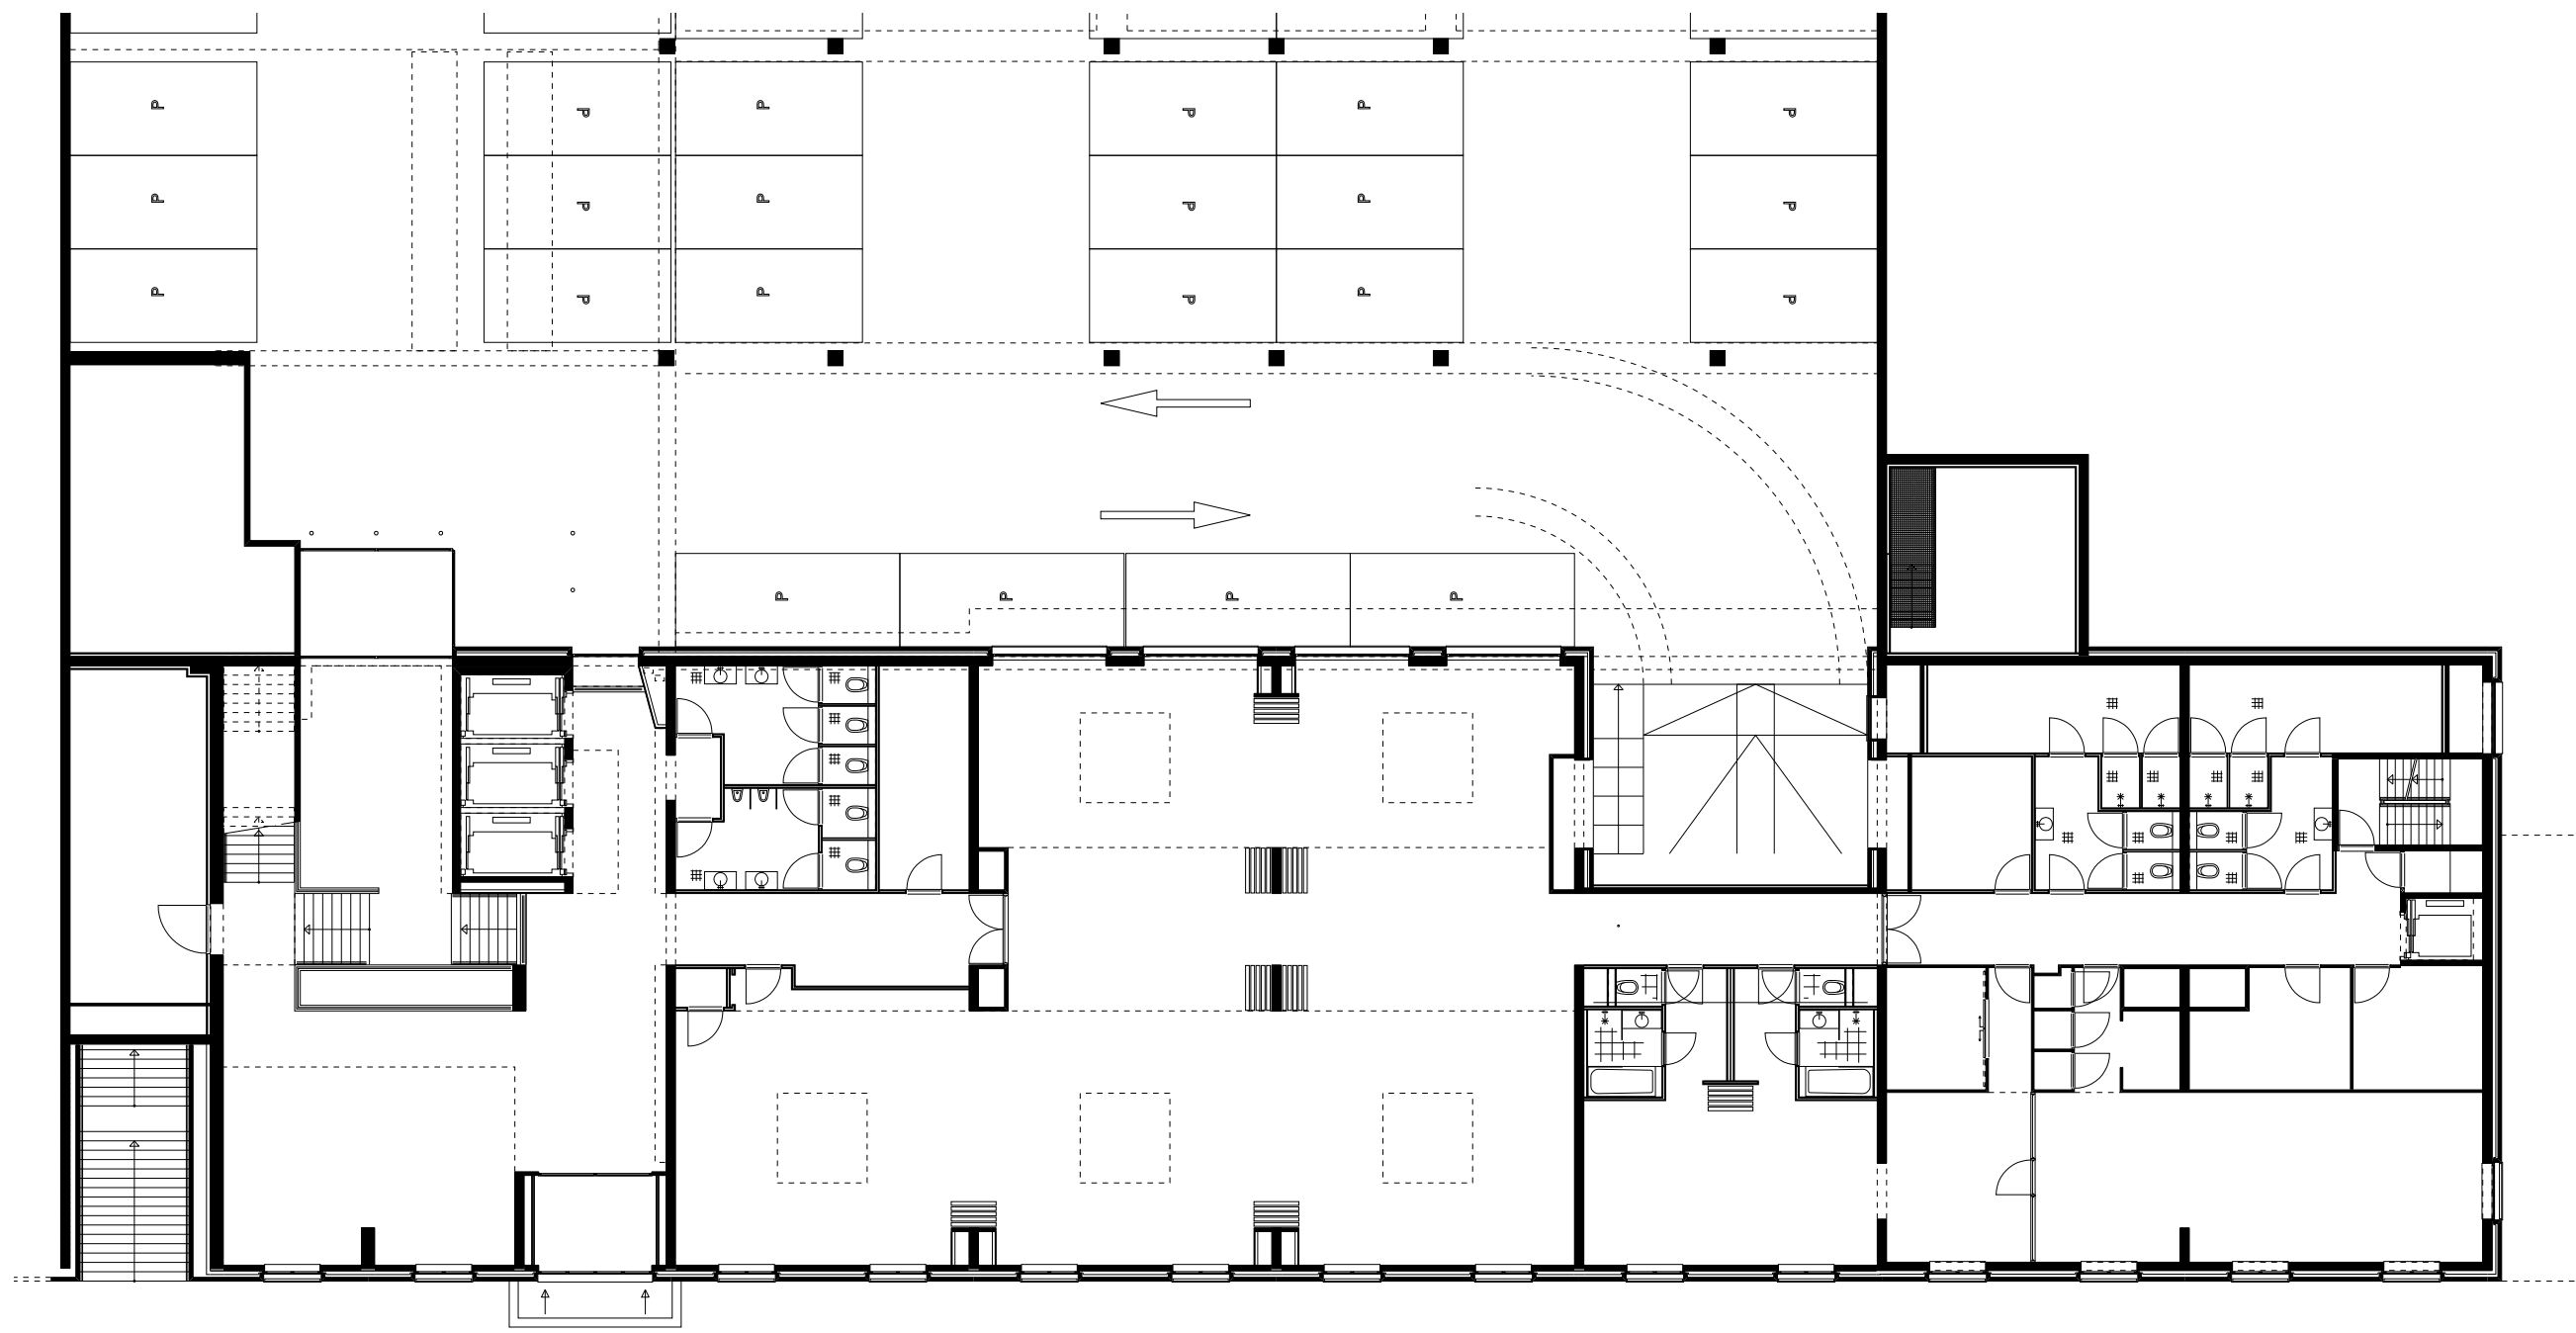


laag 0  
vergaderfaciliteiten

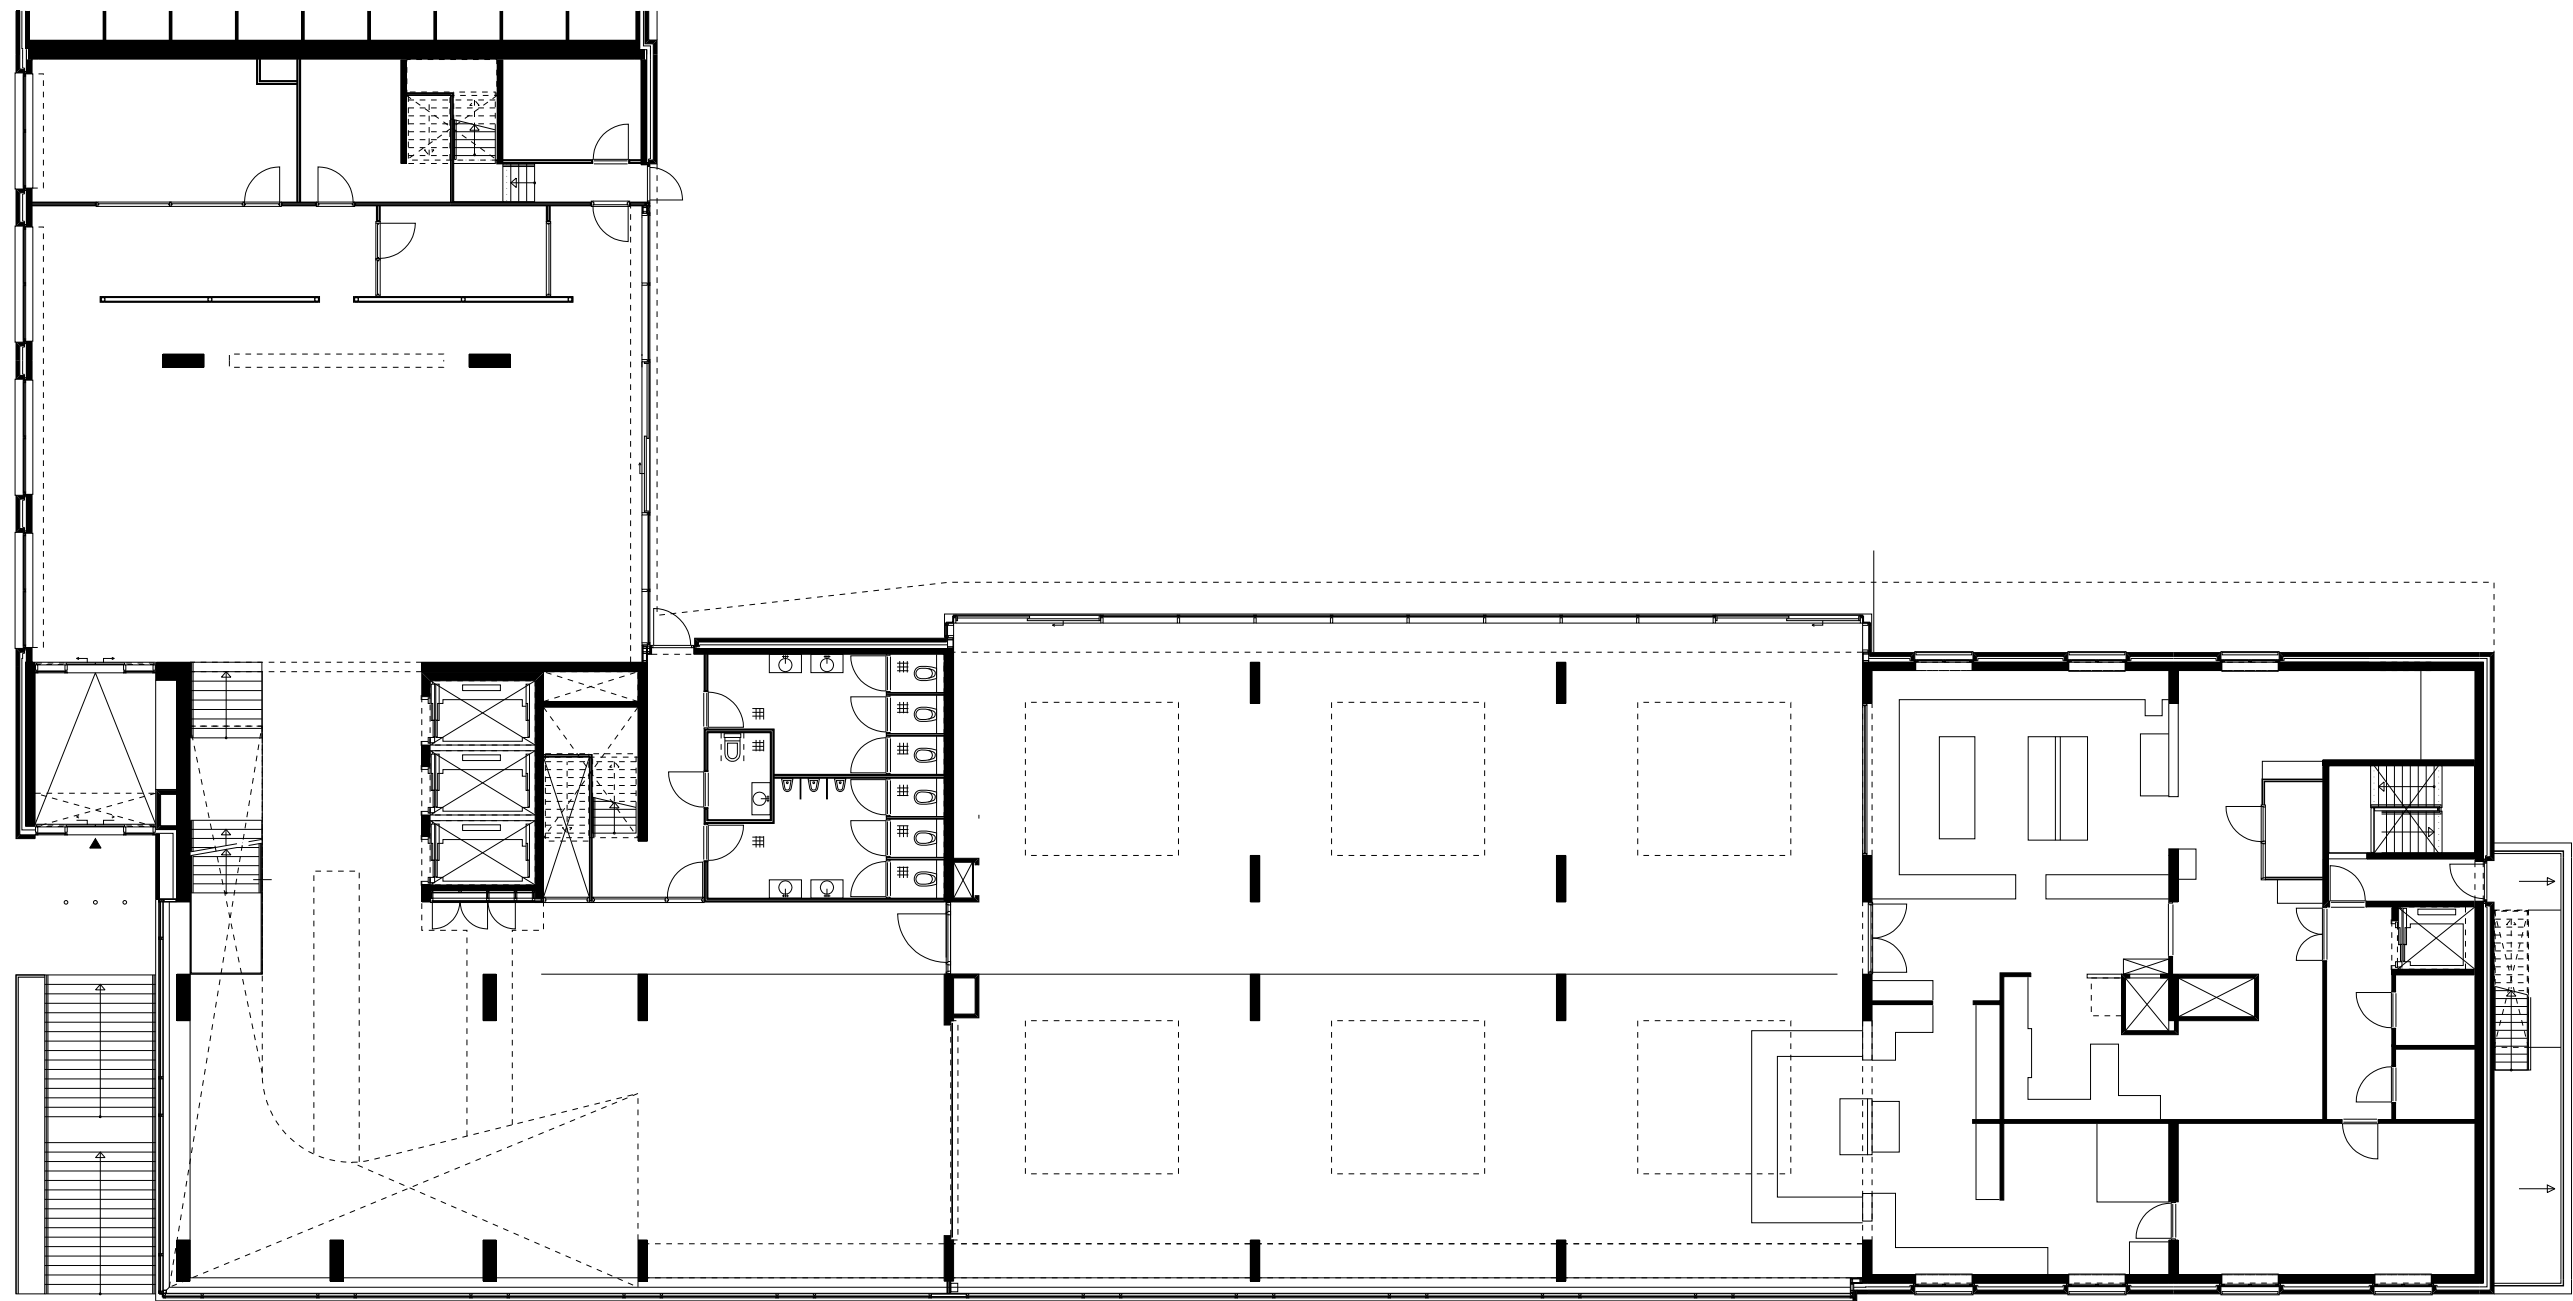


0 5 m 10 m

laag 1  
entree Lelylaan





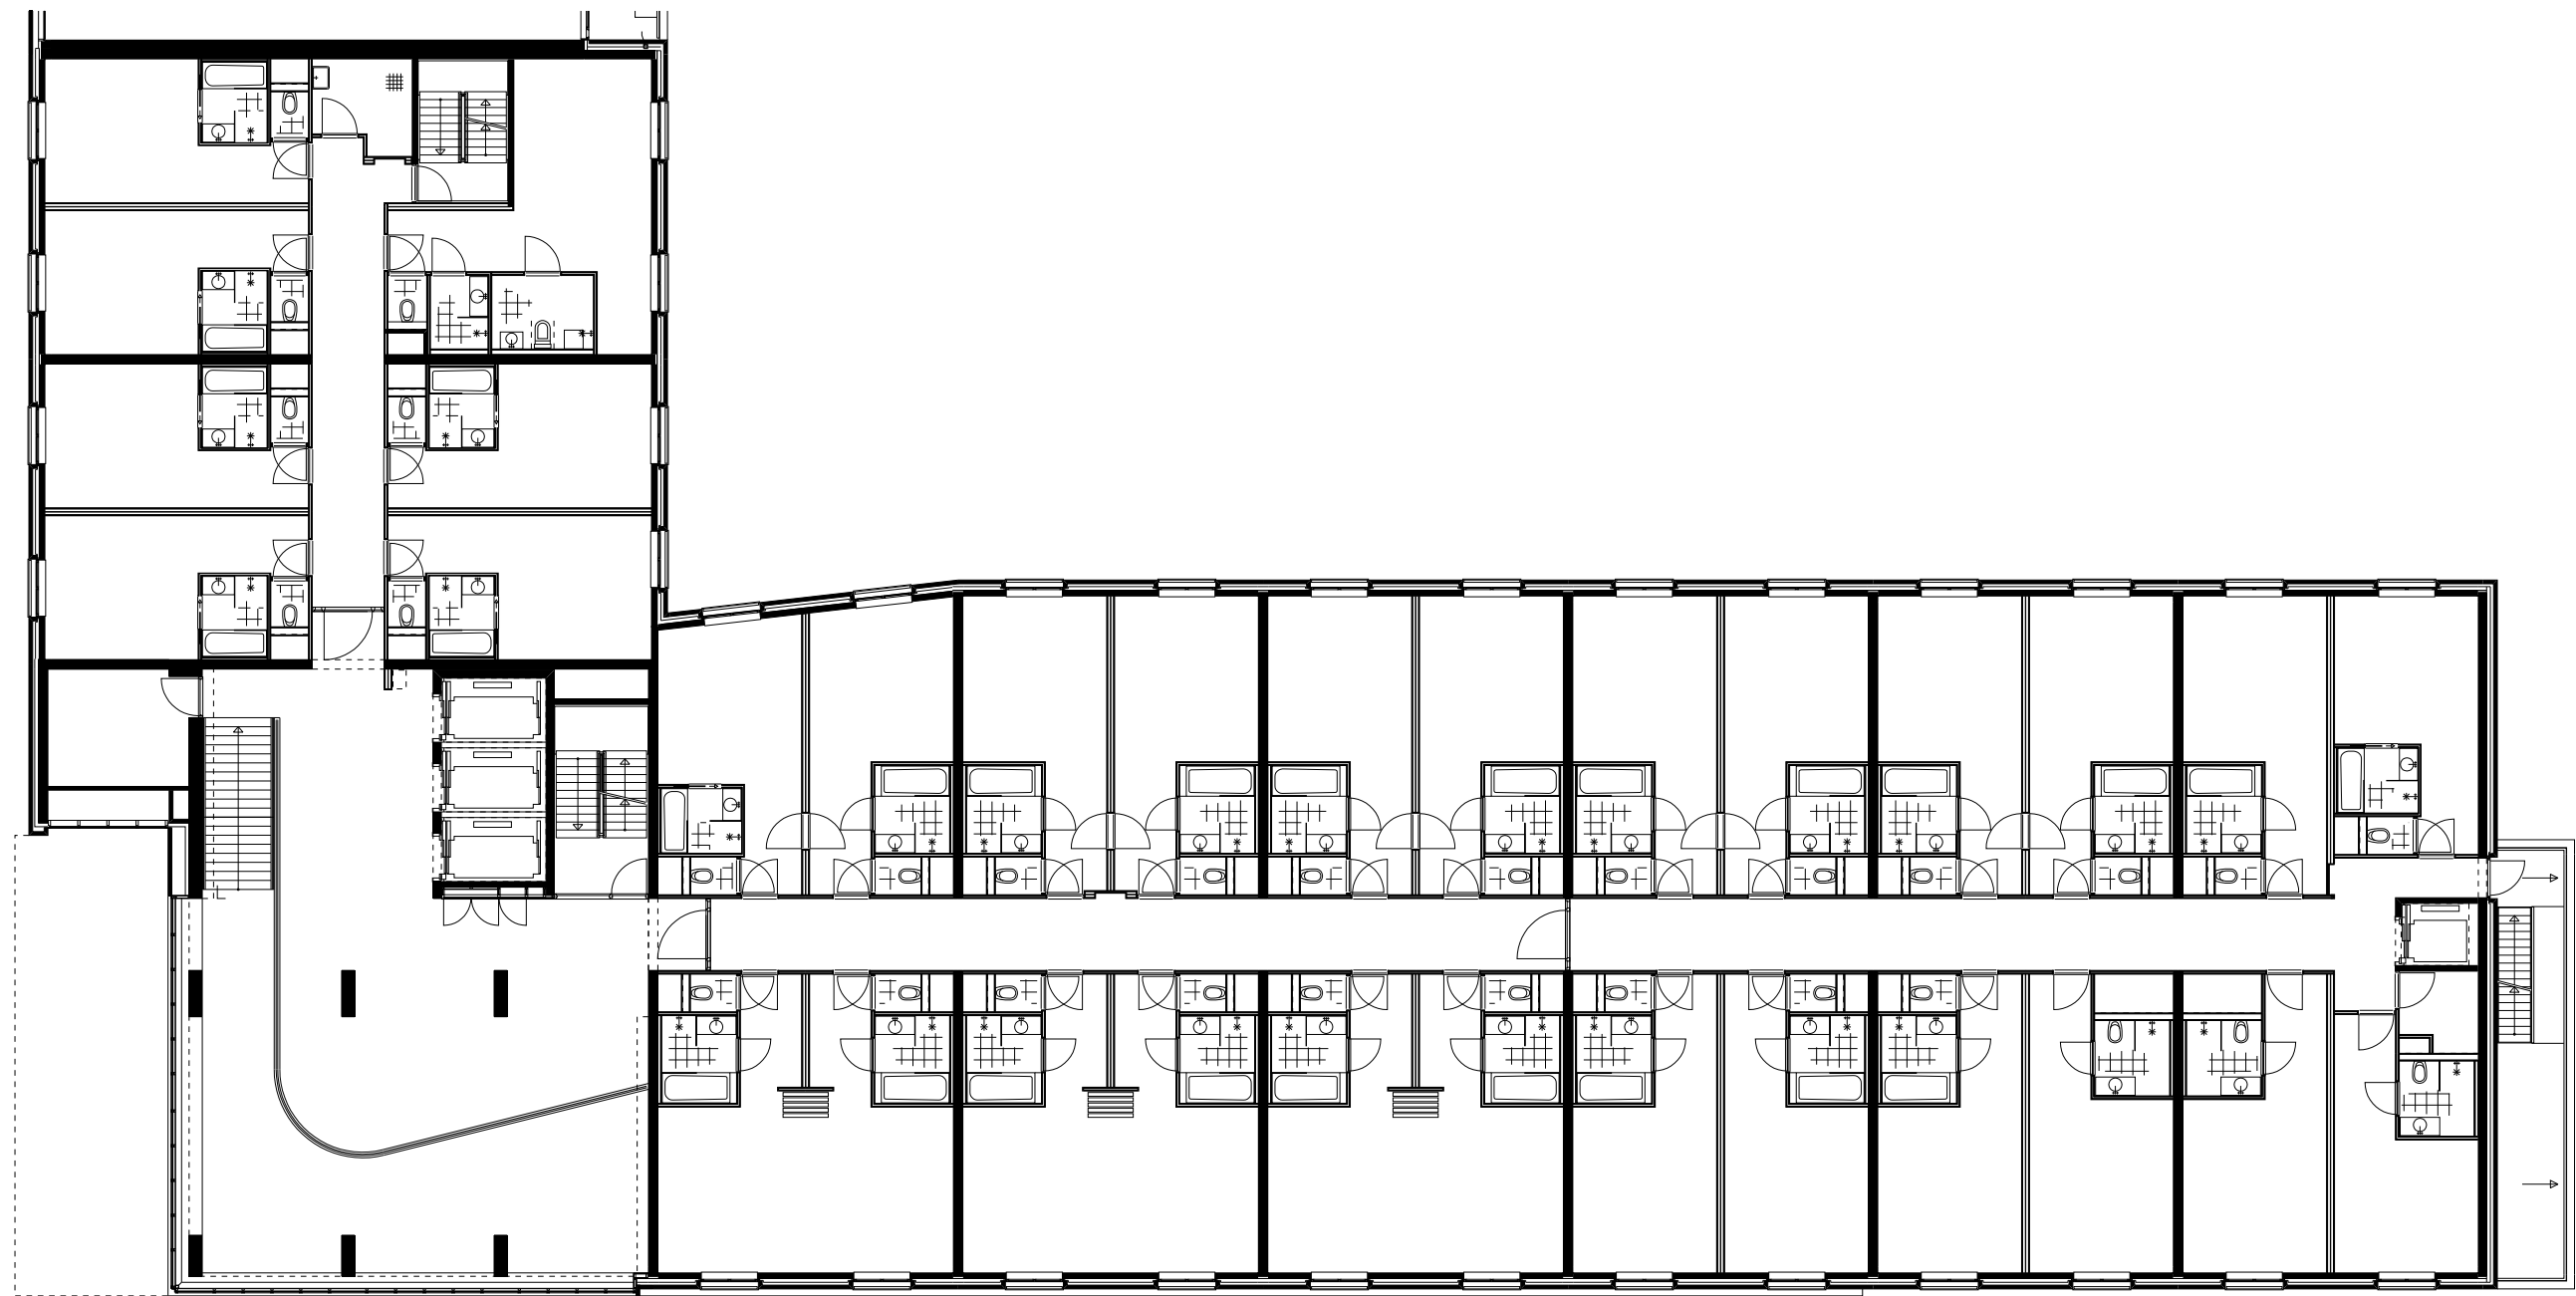


0 5 m 10 m laag 2

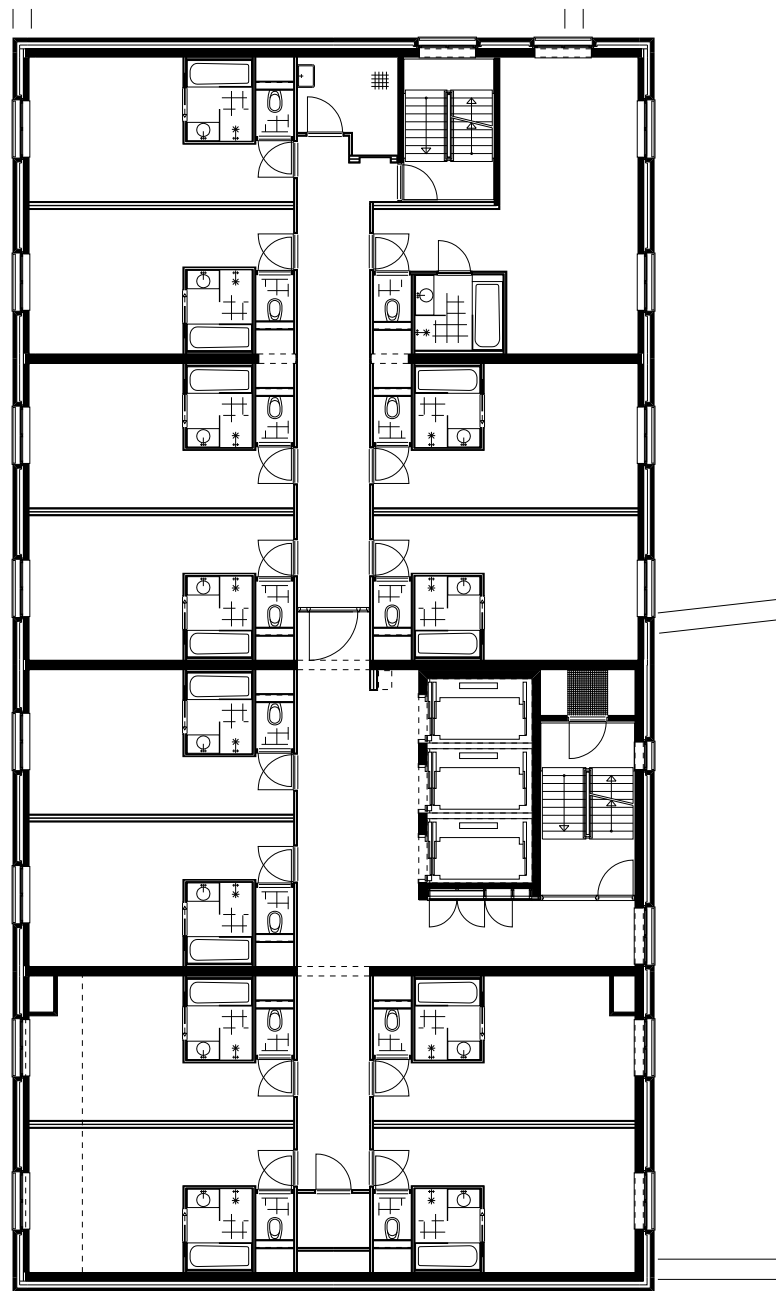

laag 10

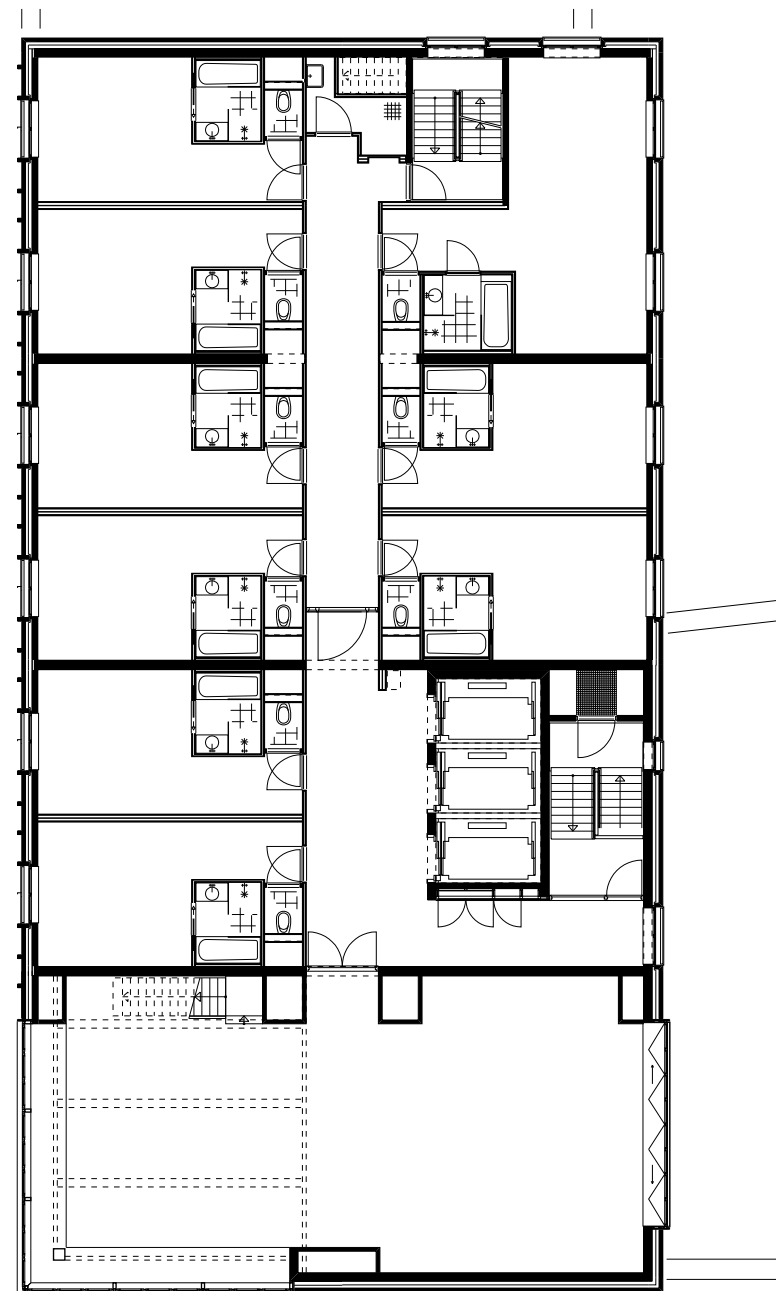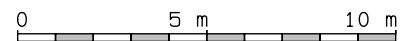

laag 11, skybar

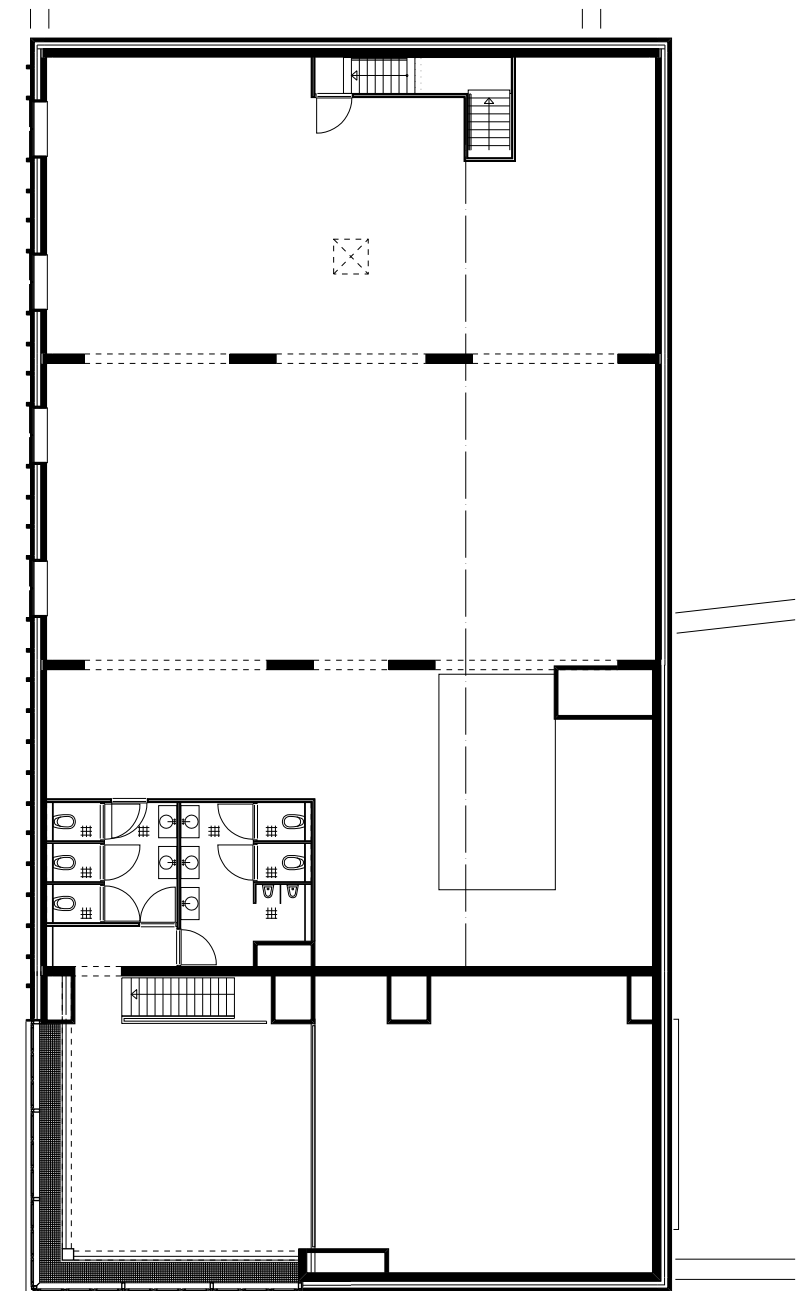

laag 12, skybar entresol

12

11

10

9

8

7

6

5

4


3

2

1

0

-1

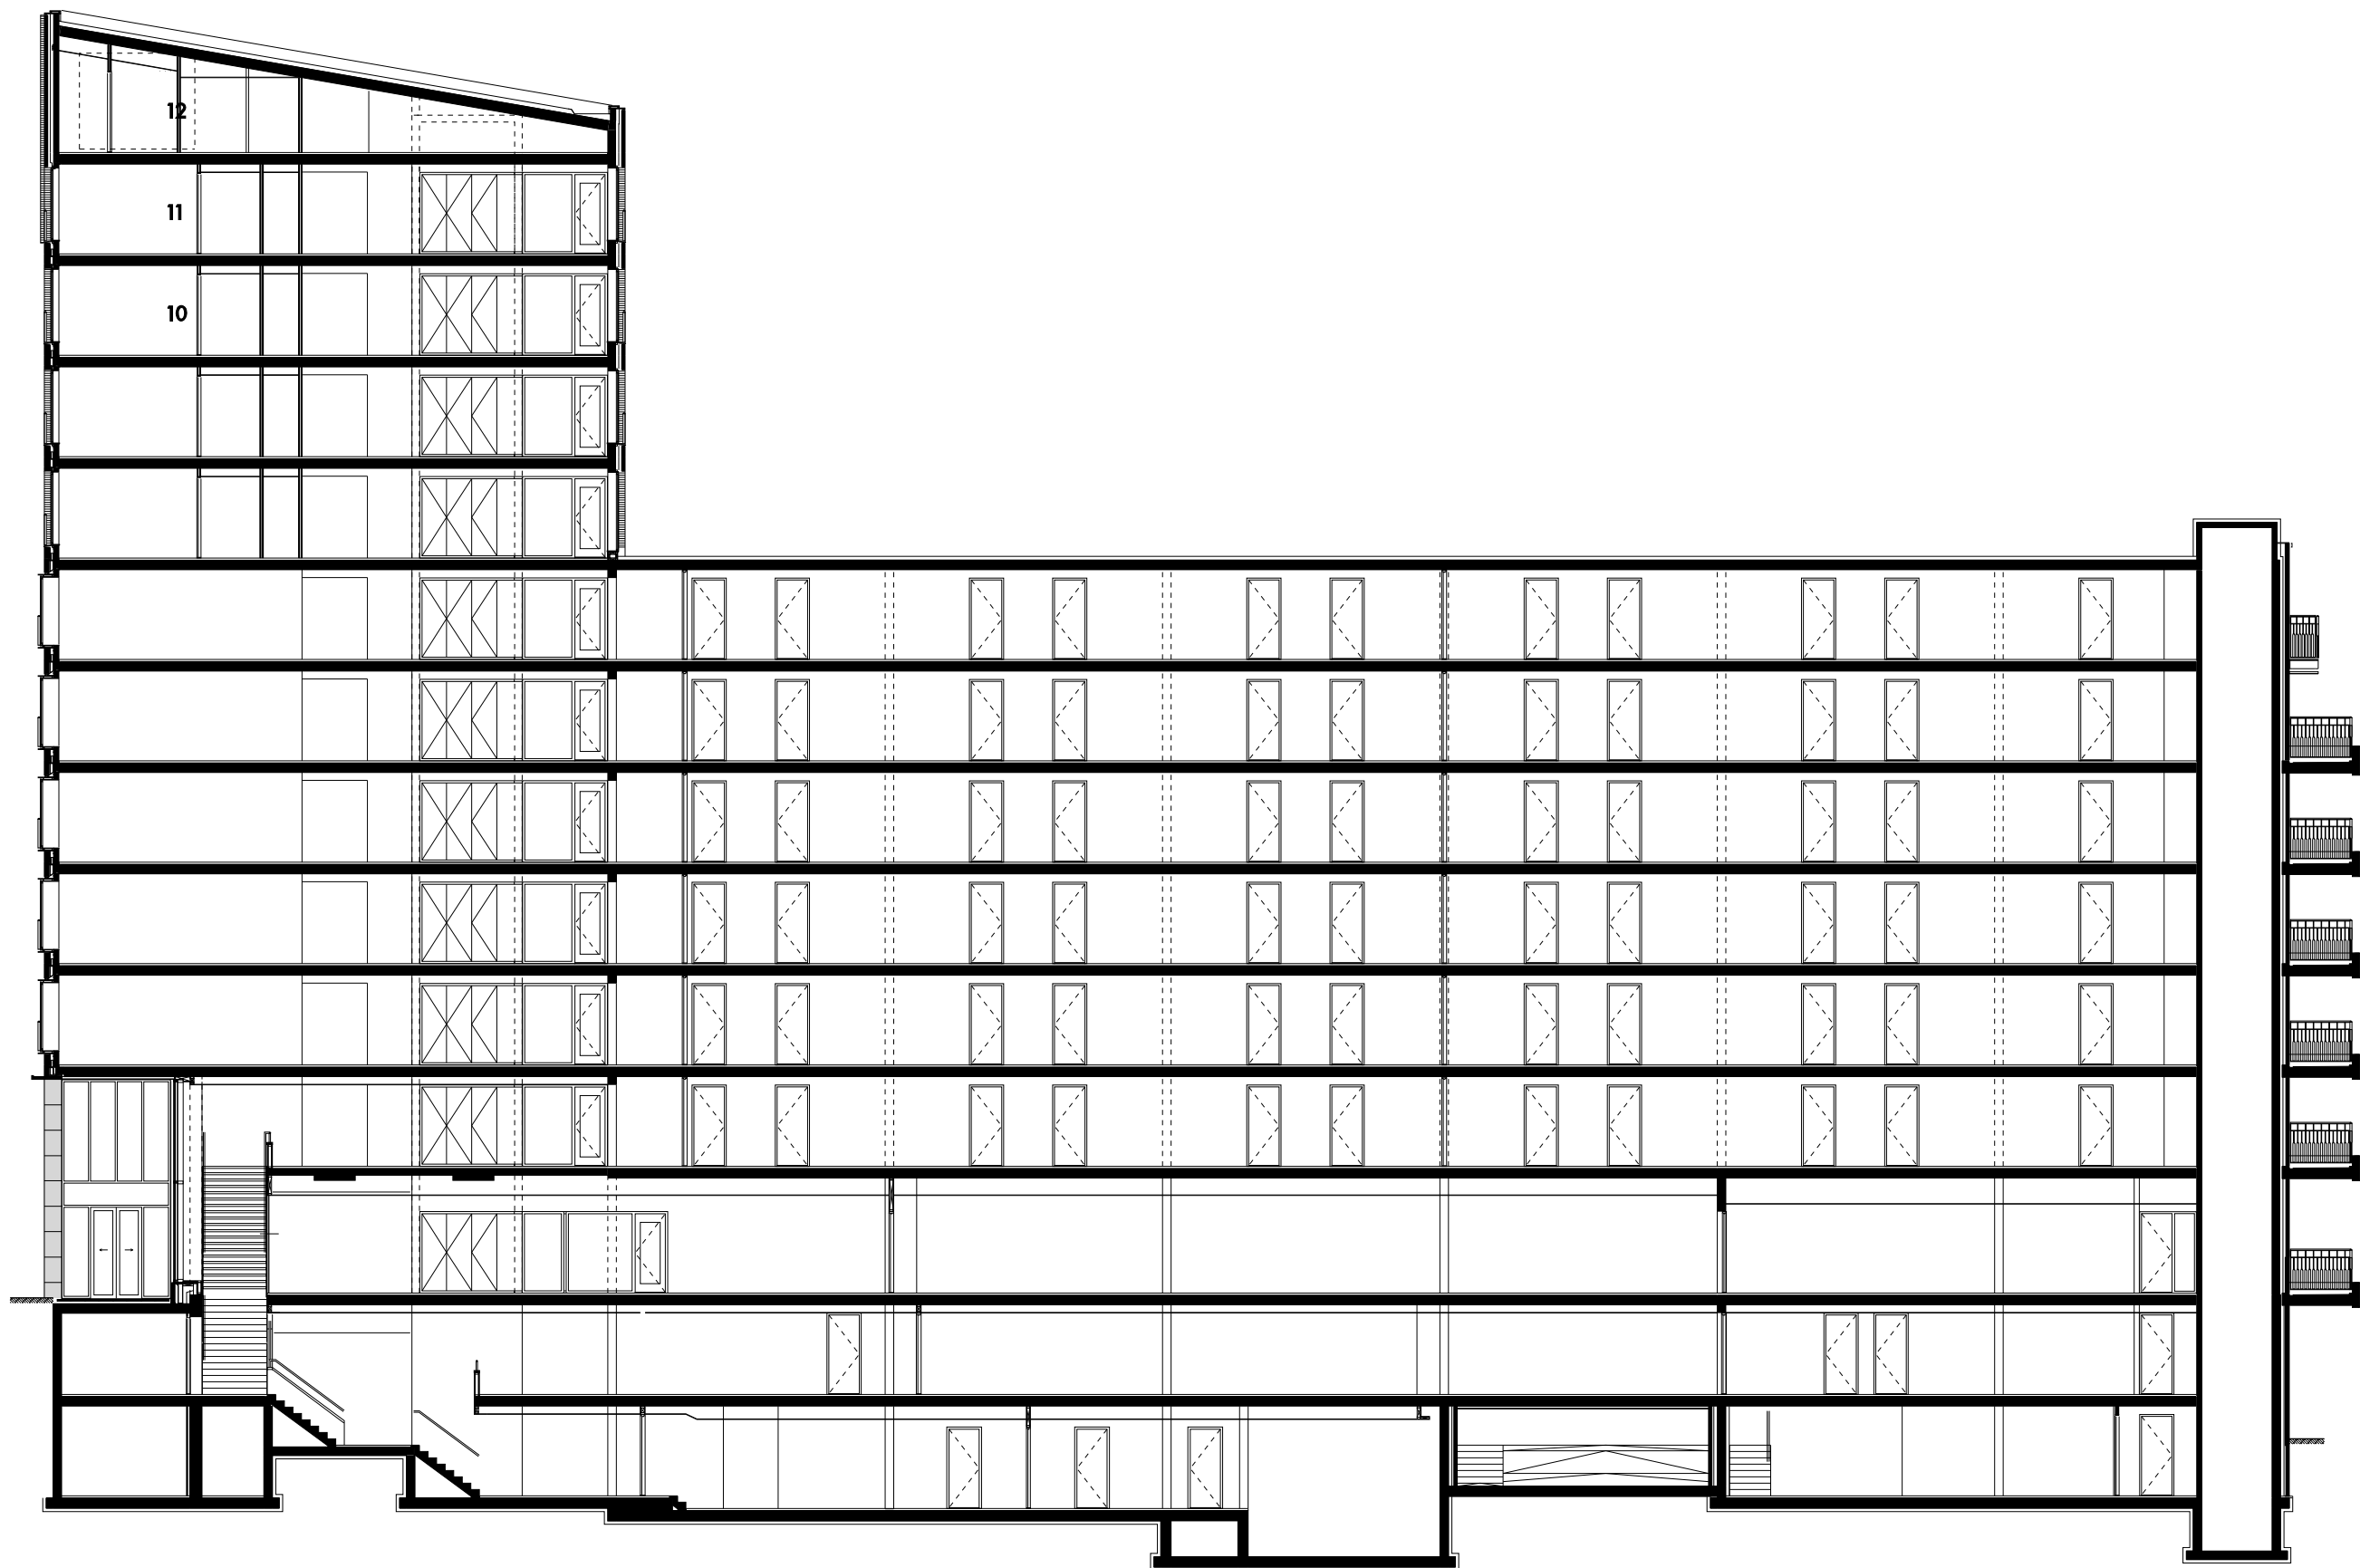

0 5 m 10 m

doorsnede