

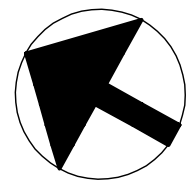
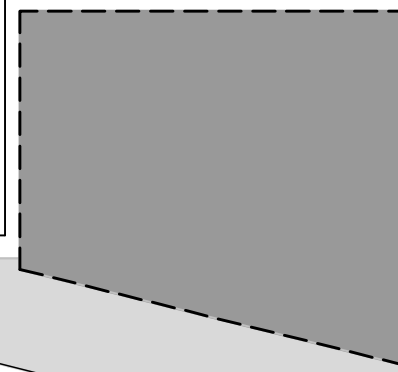
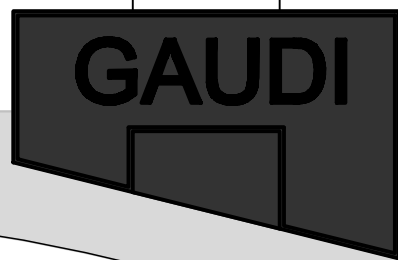
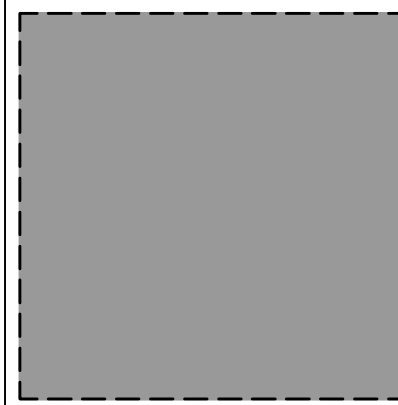
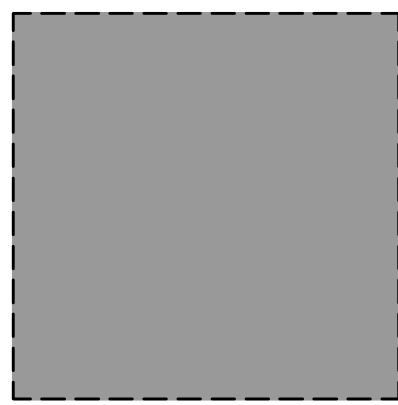
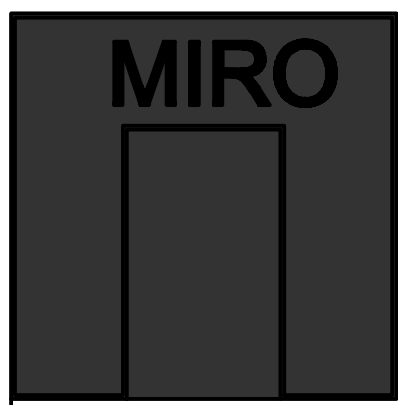
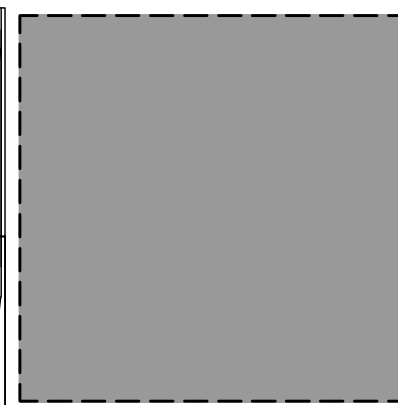
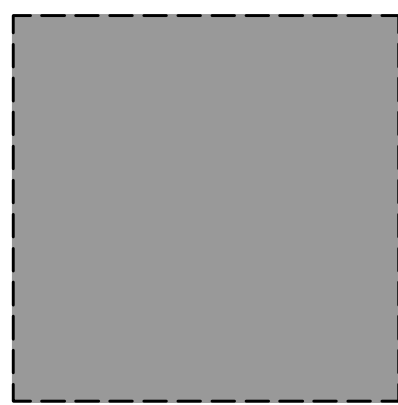


**Hondsrugweg**

**Hoogoorddreef**


**Holterbergweg**

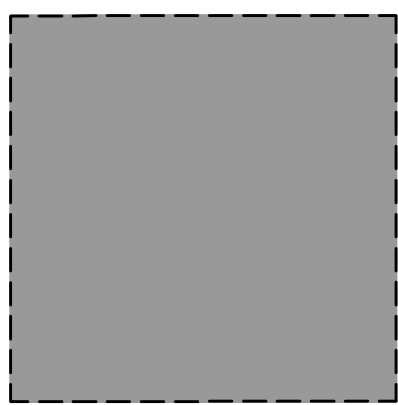

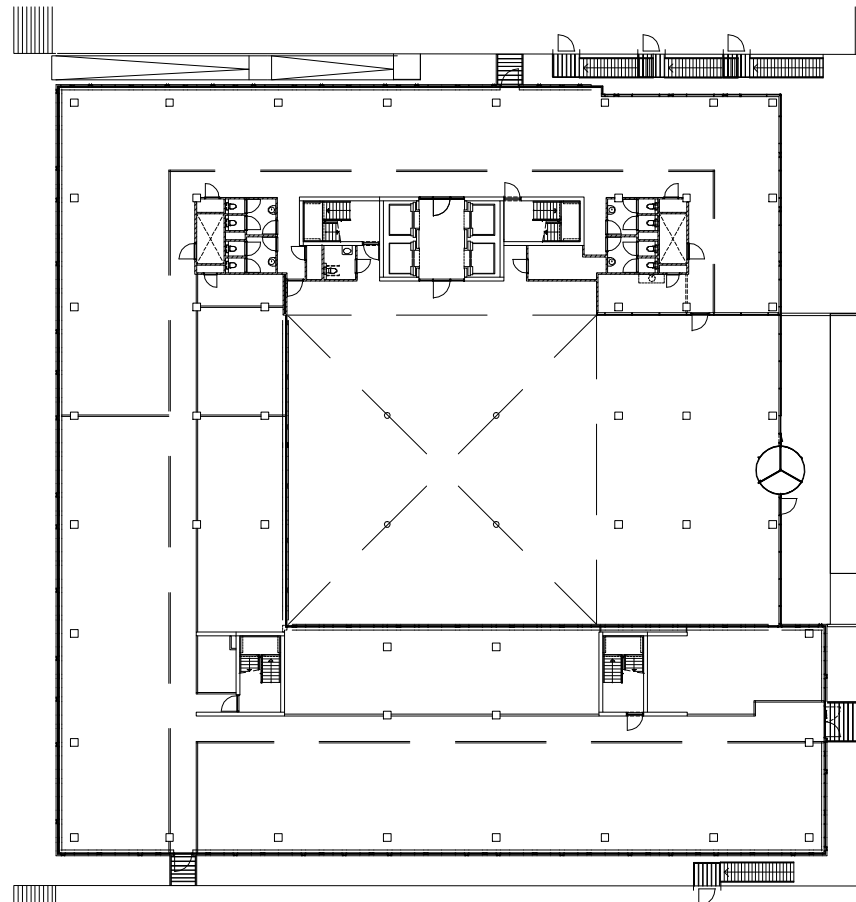


Miro begane grond

0 5m 10m

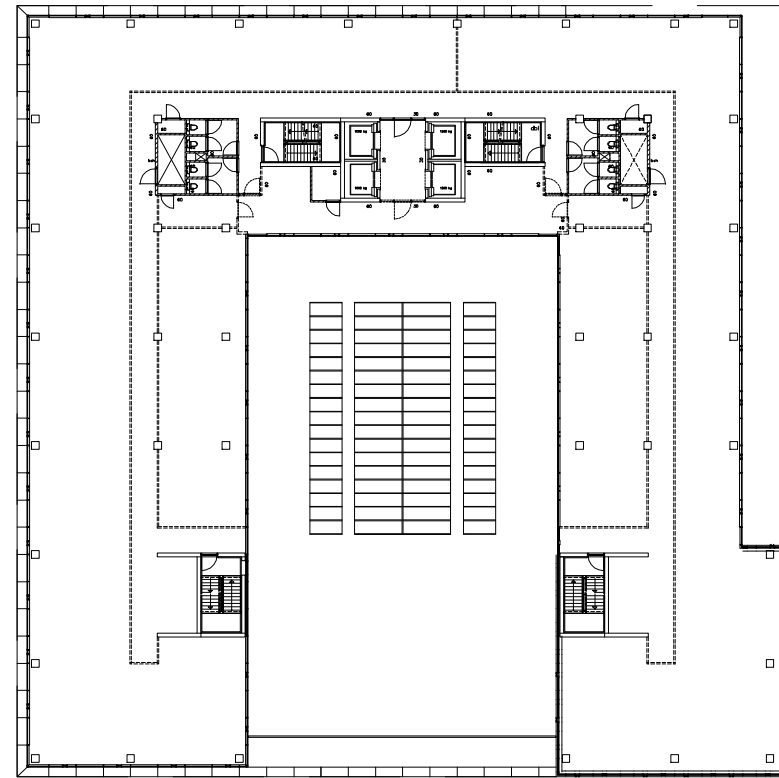



Miro verdieping

0 5m 10m

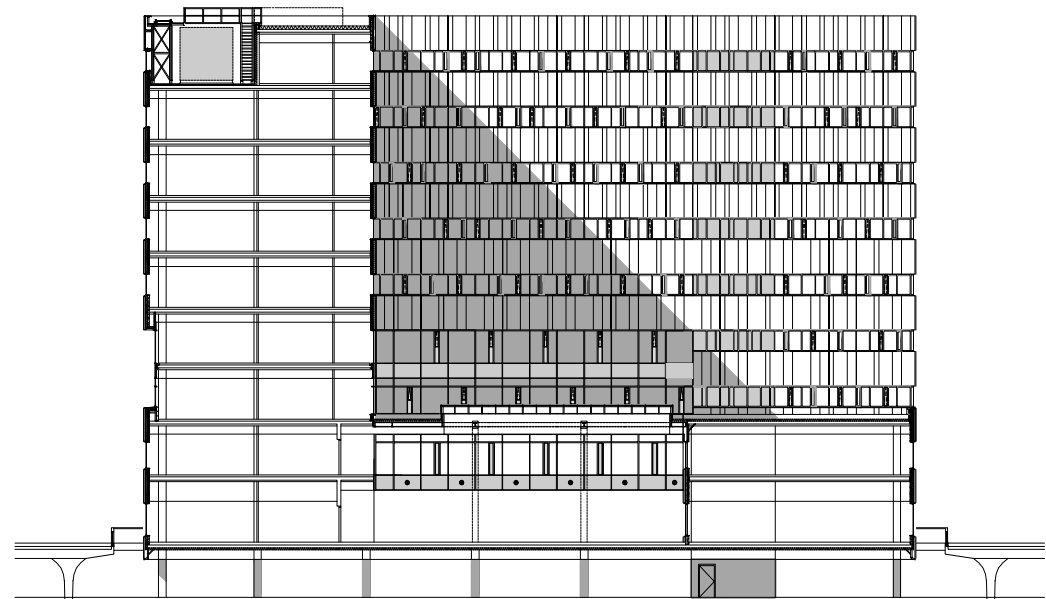


Miro doorsnede


0 5m 10m

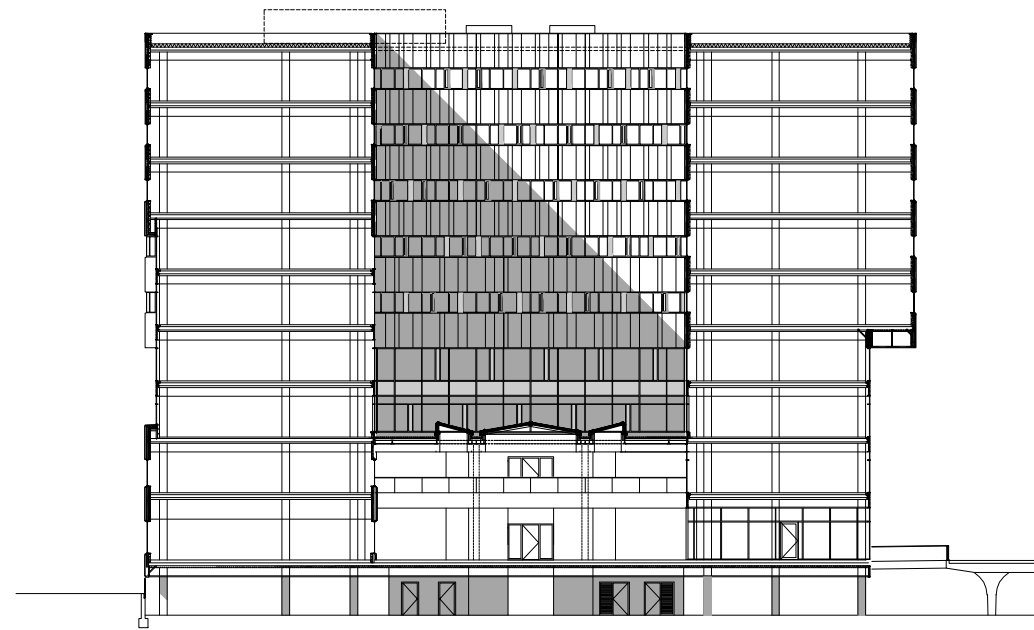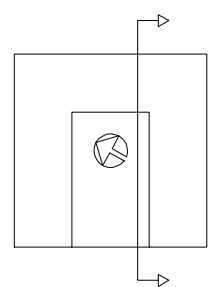

Miro doorsnede


0 5m 10m

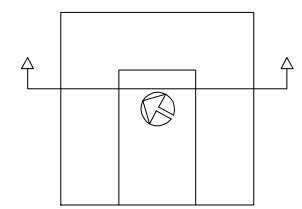

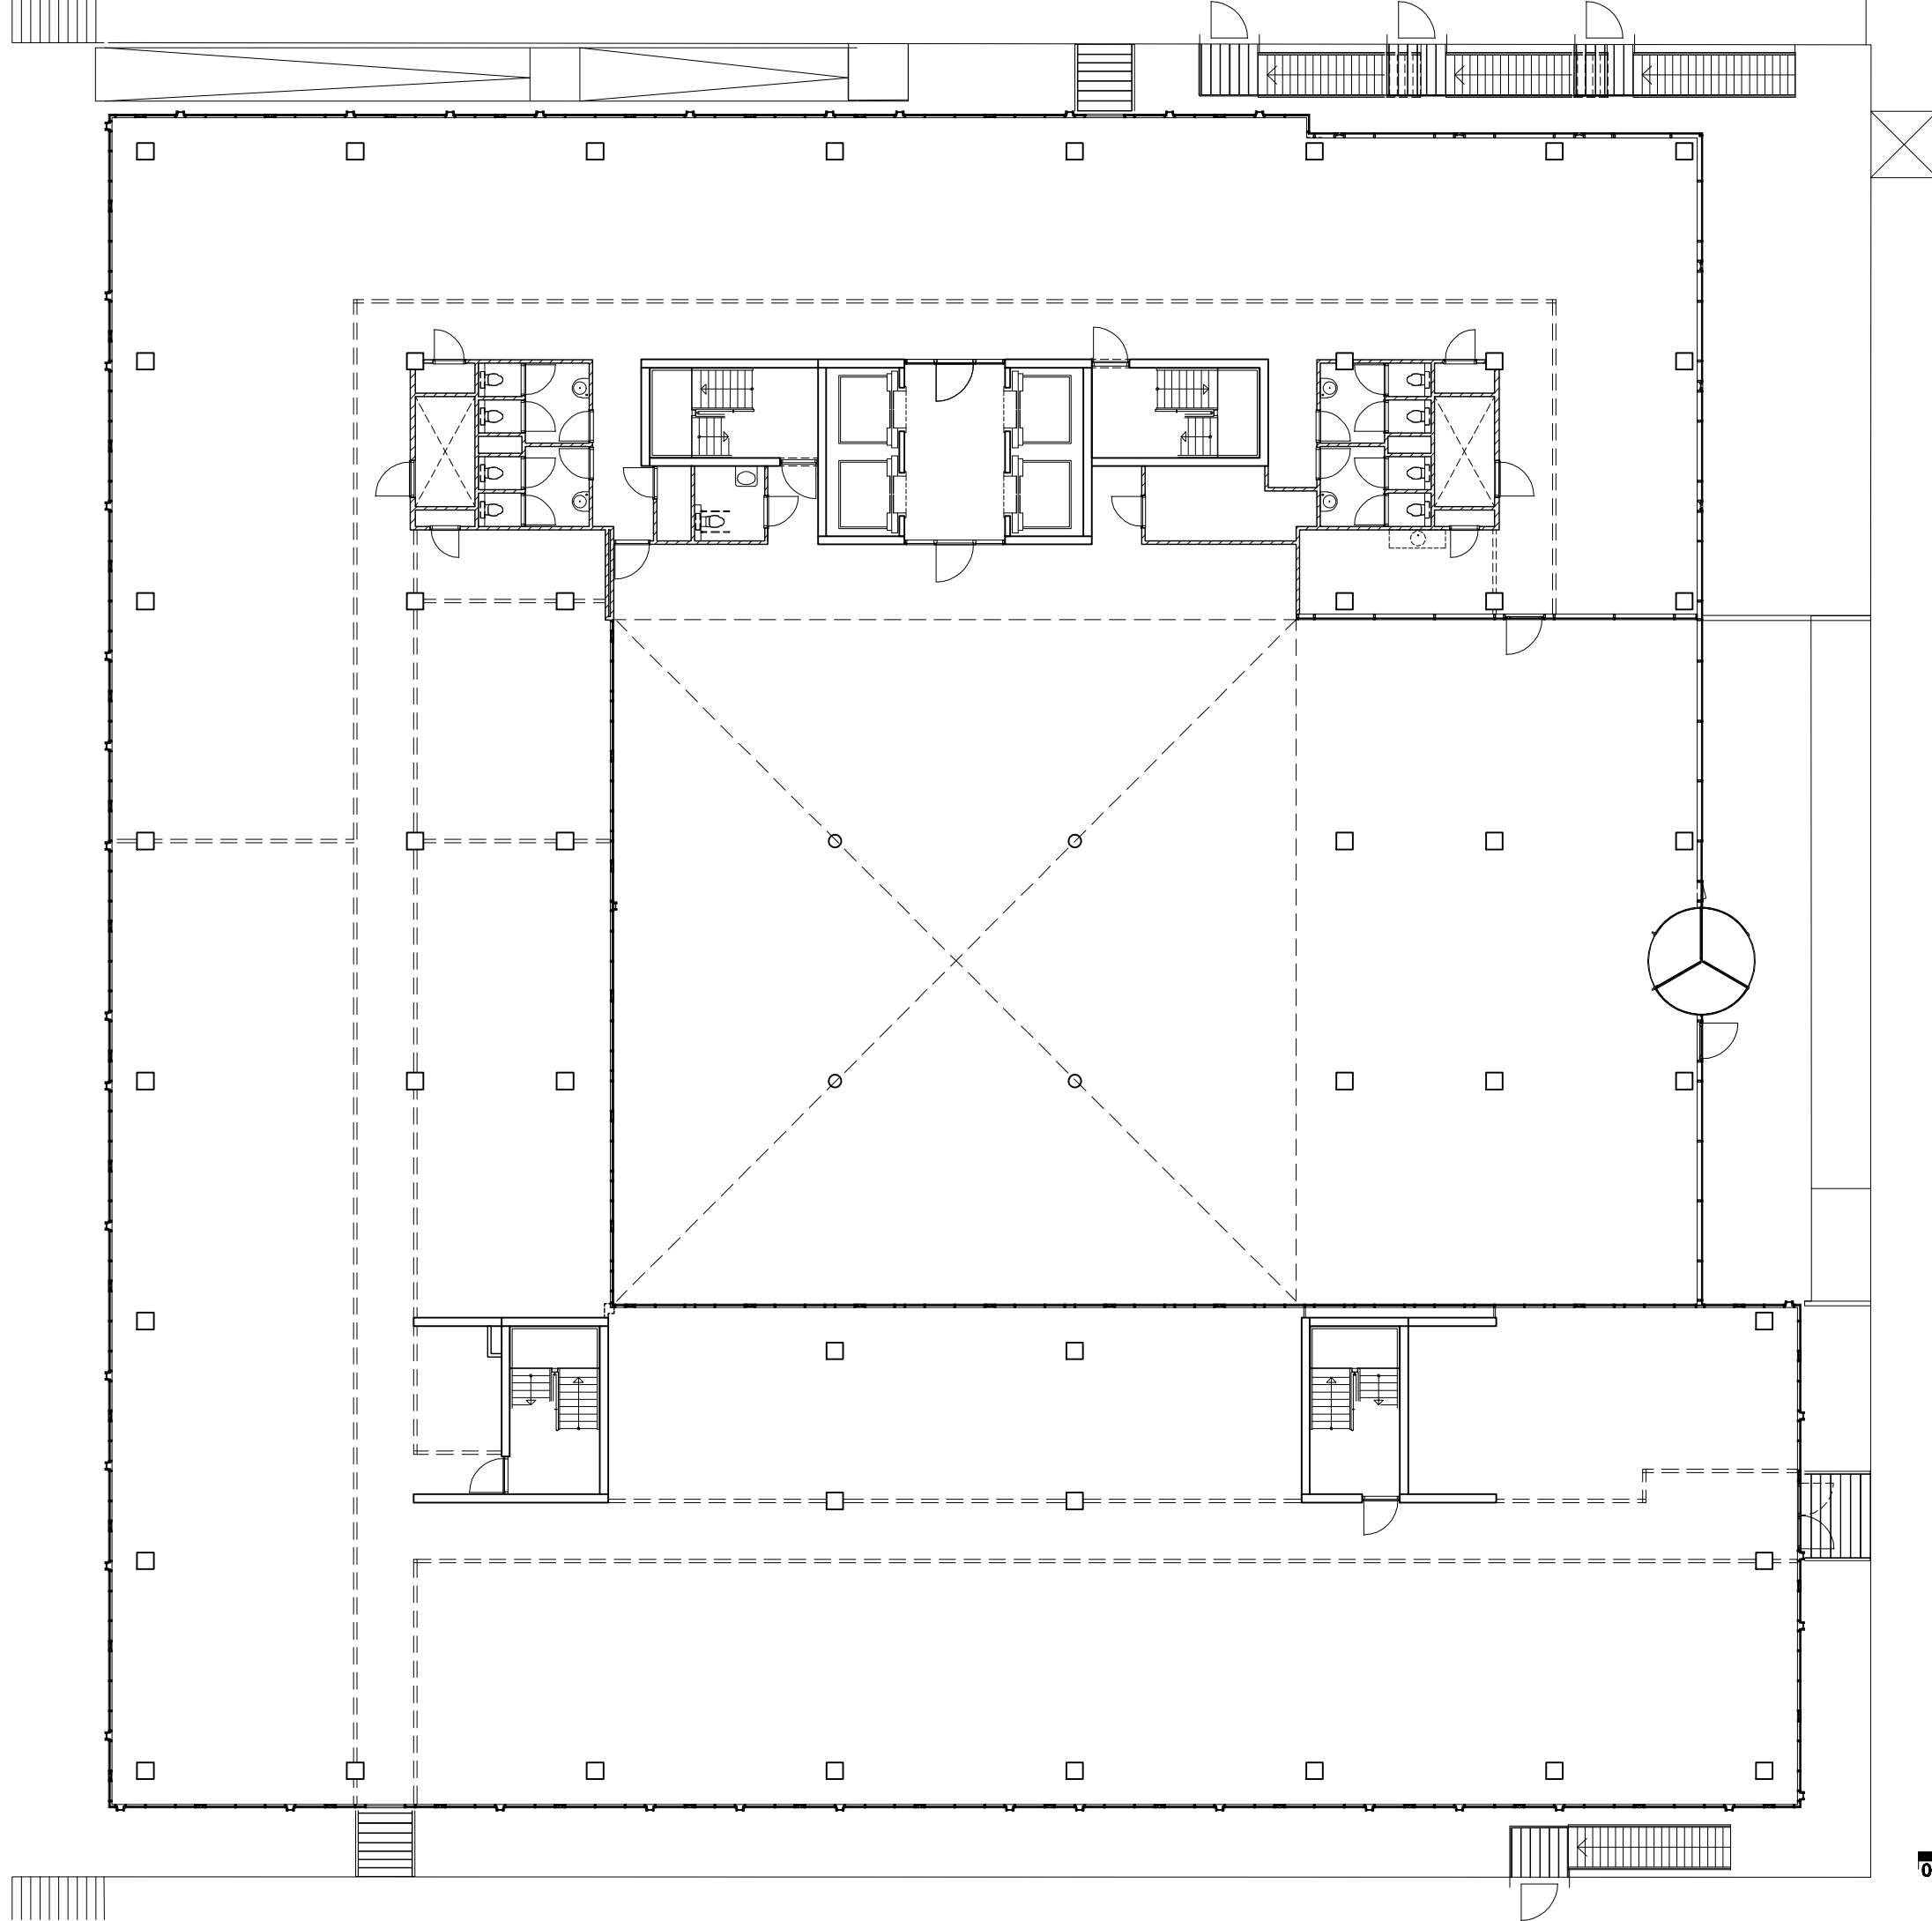


Miro begane grond



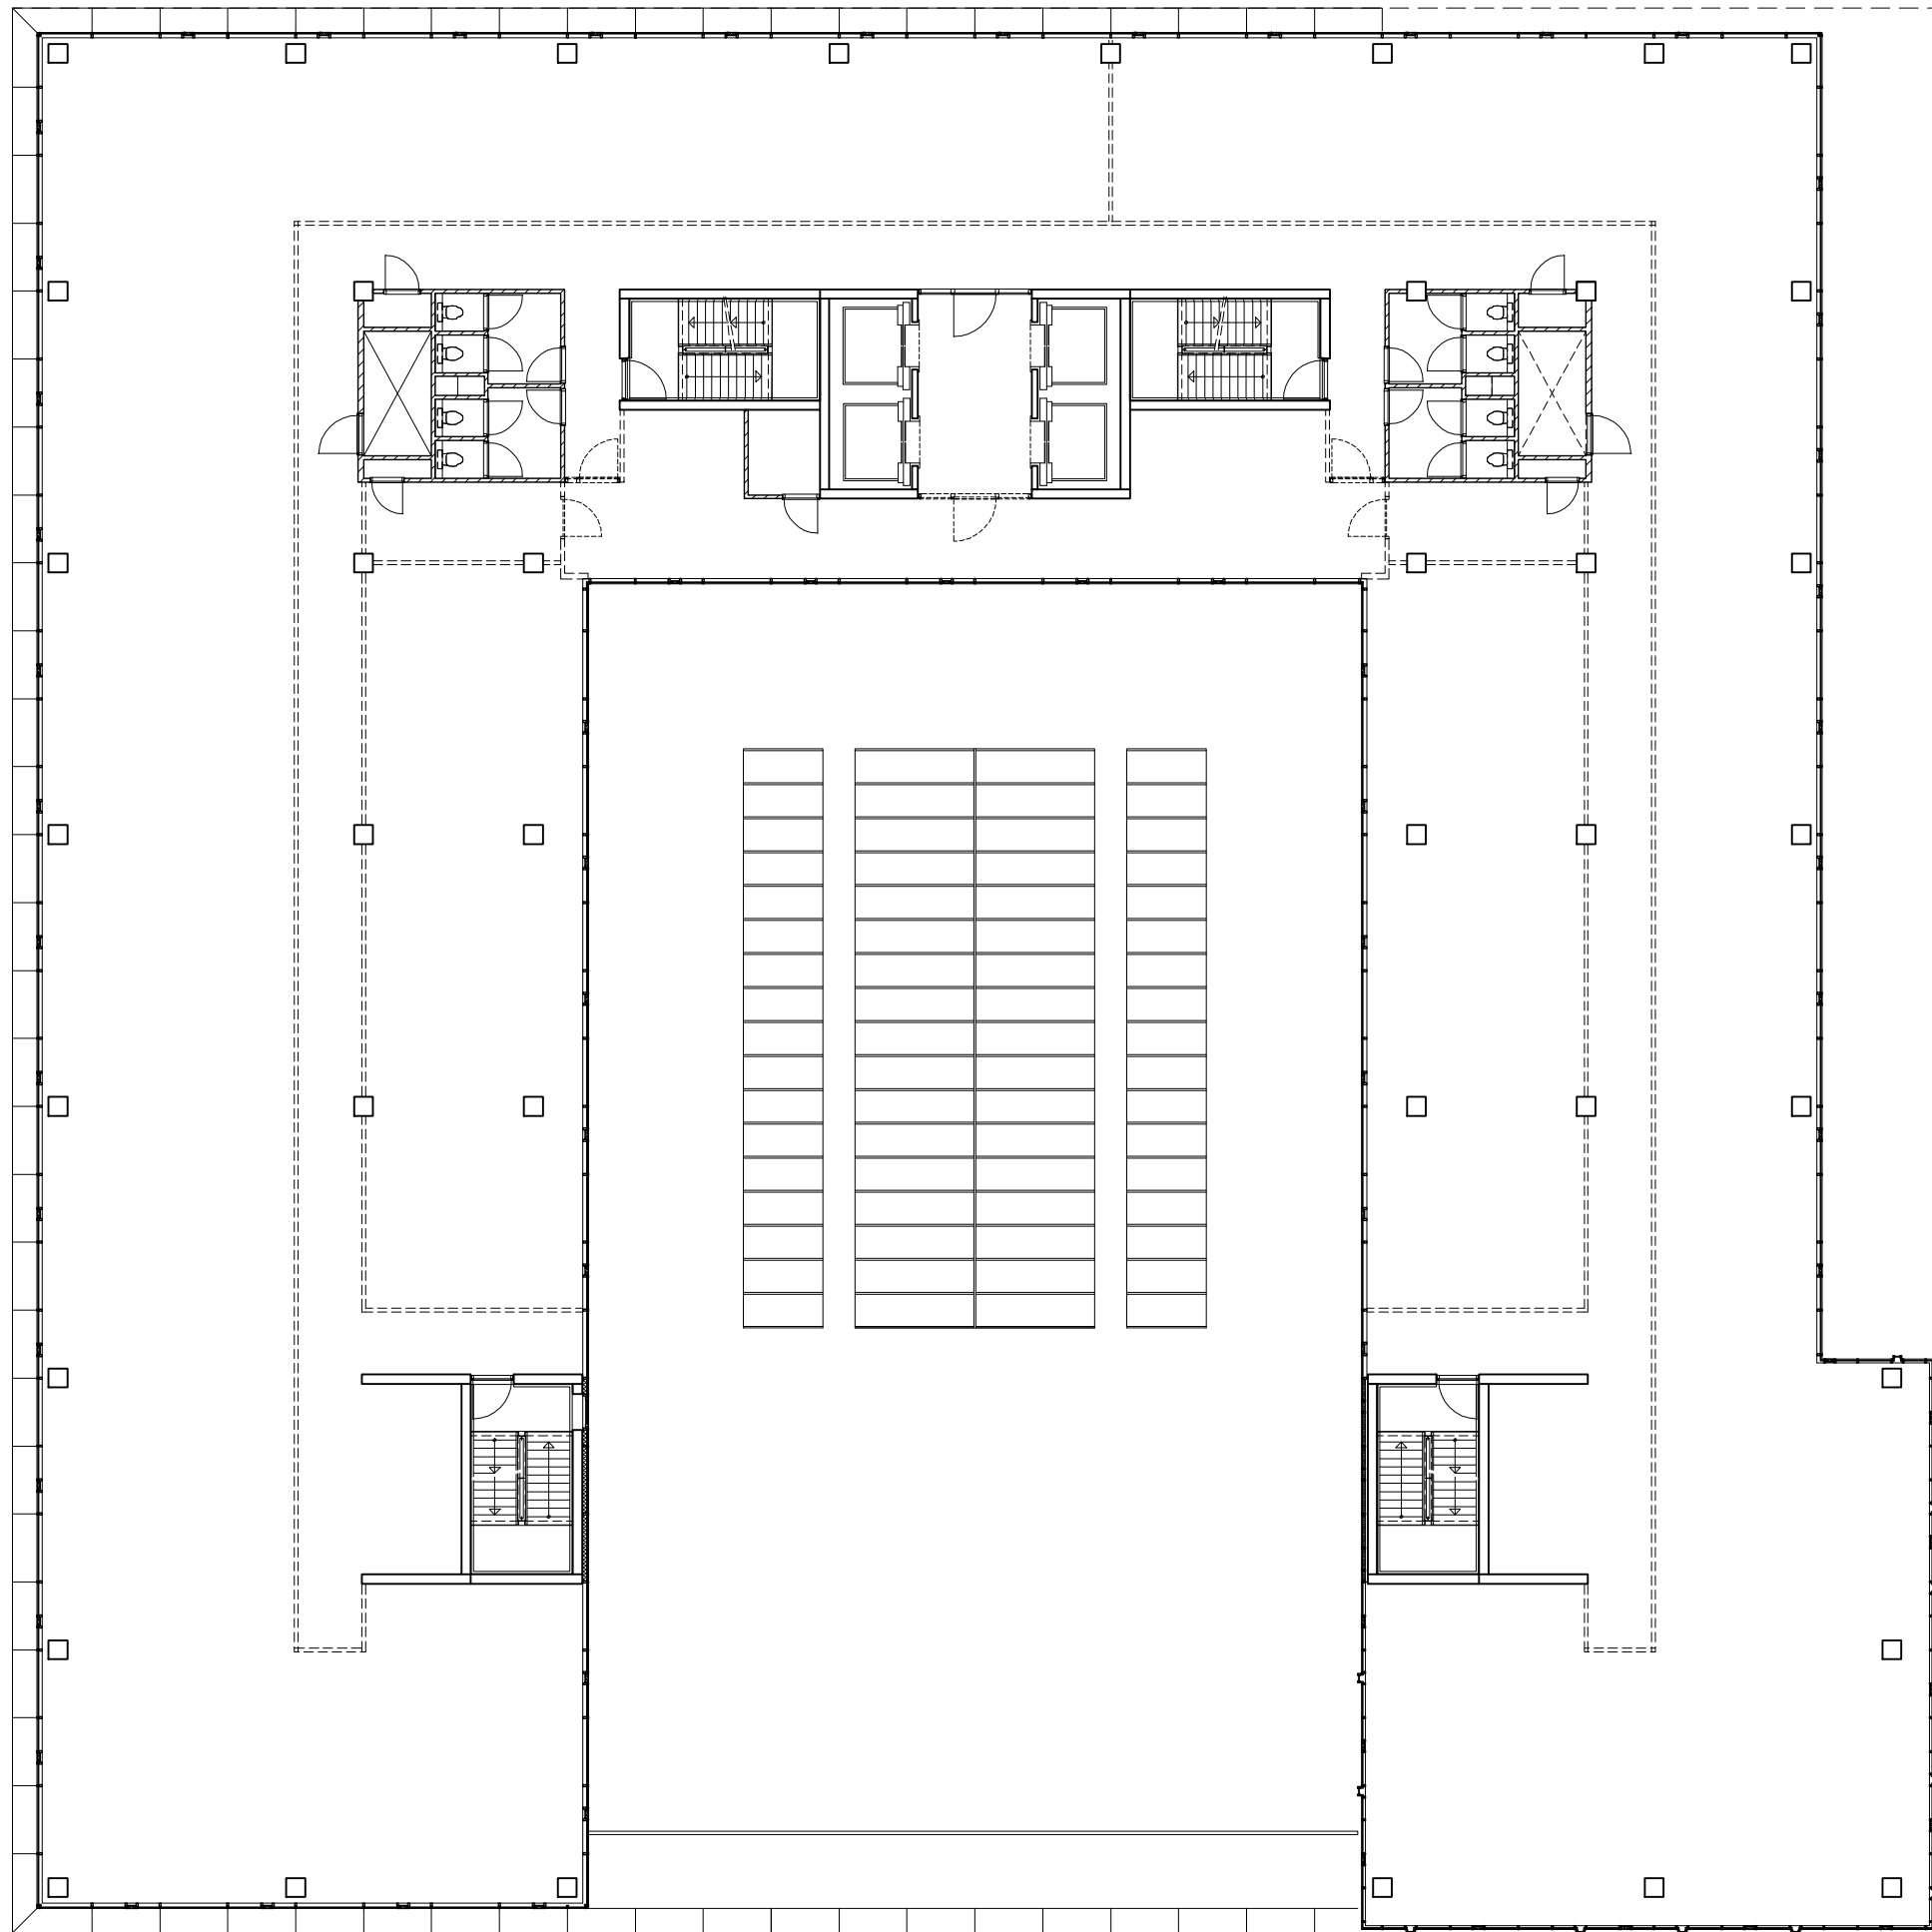


Miro verdieping



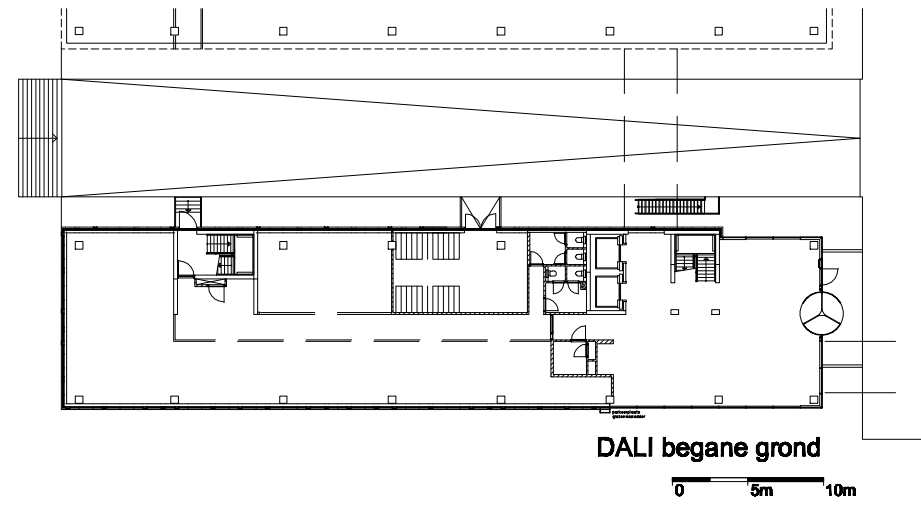


DALI begane grond

0 5m 10m

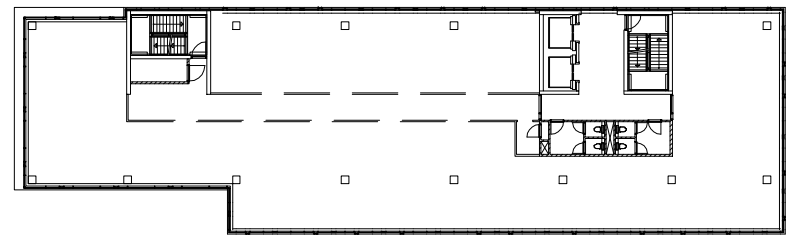

DALI verdieping

0 5m 10m

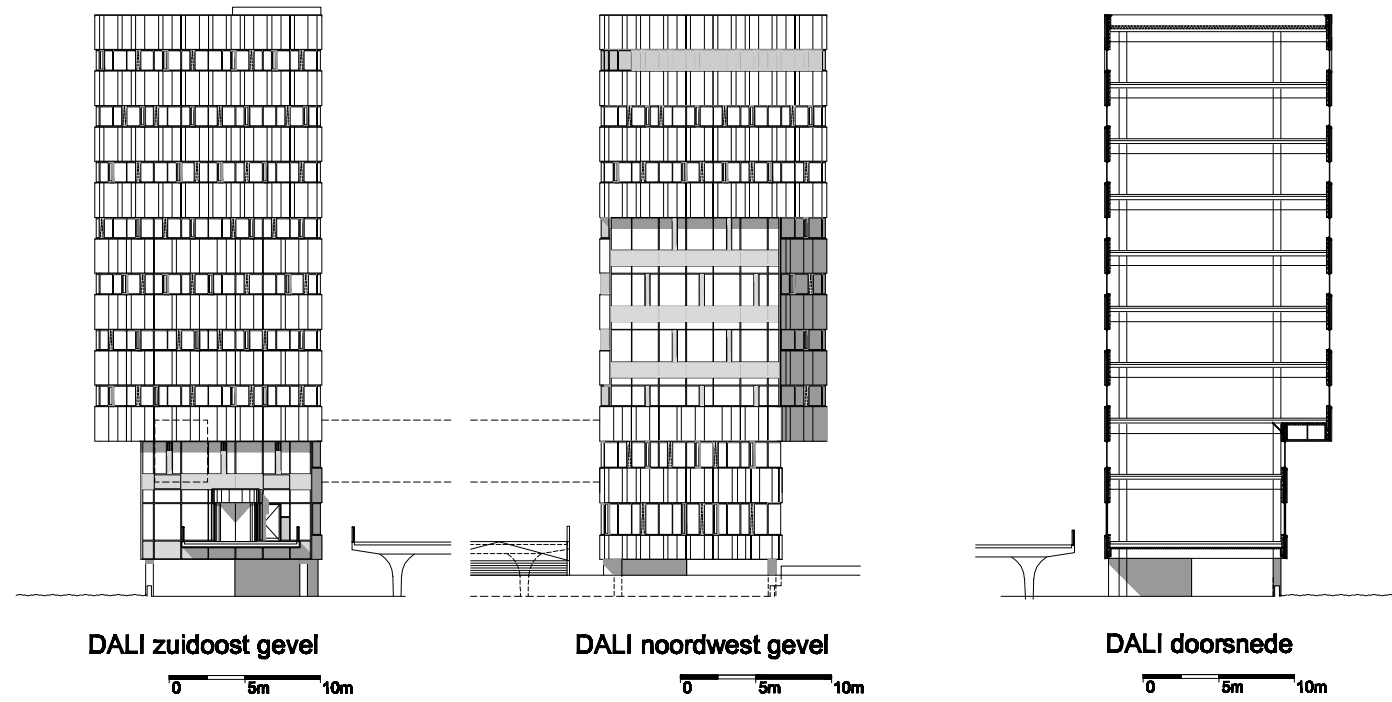

DALI zuidoost gevel


0 5m 10m

DALI noordwest gevel

0 5m 10m


DALI doorsnede

0 5m 10m

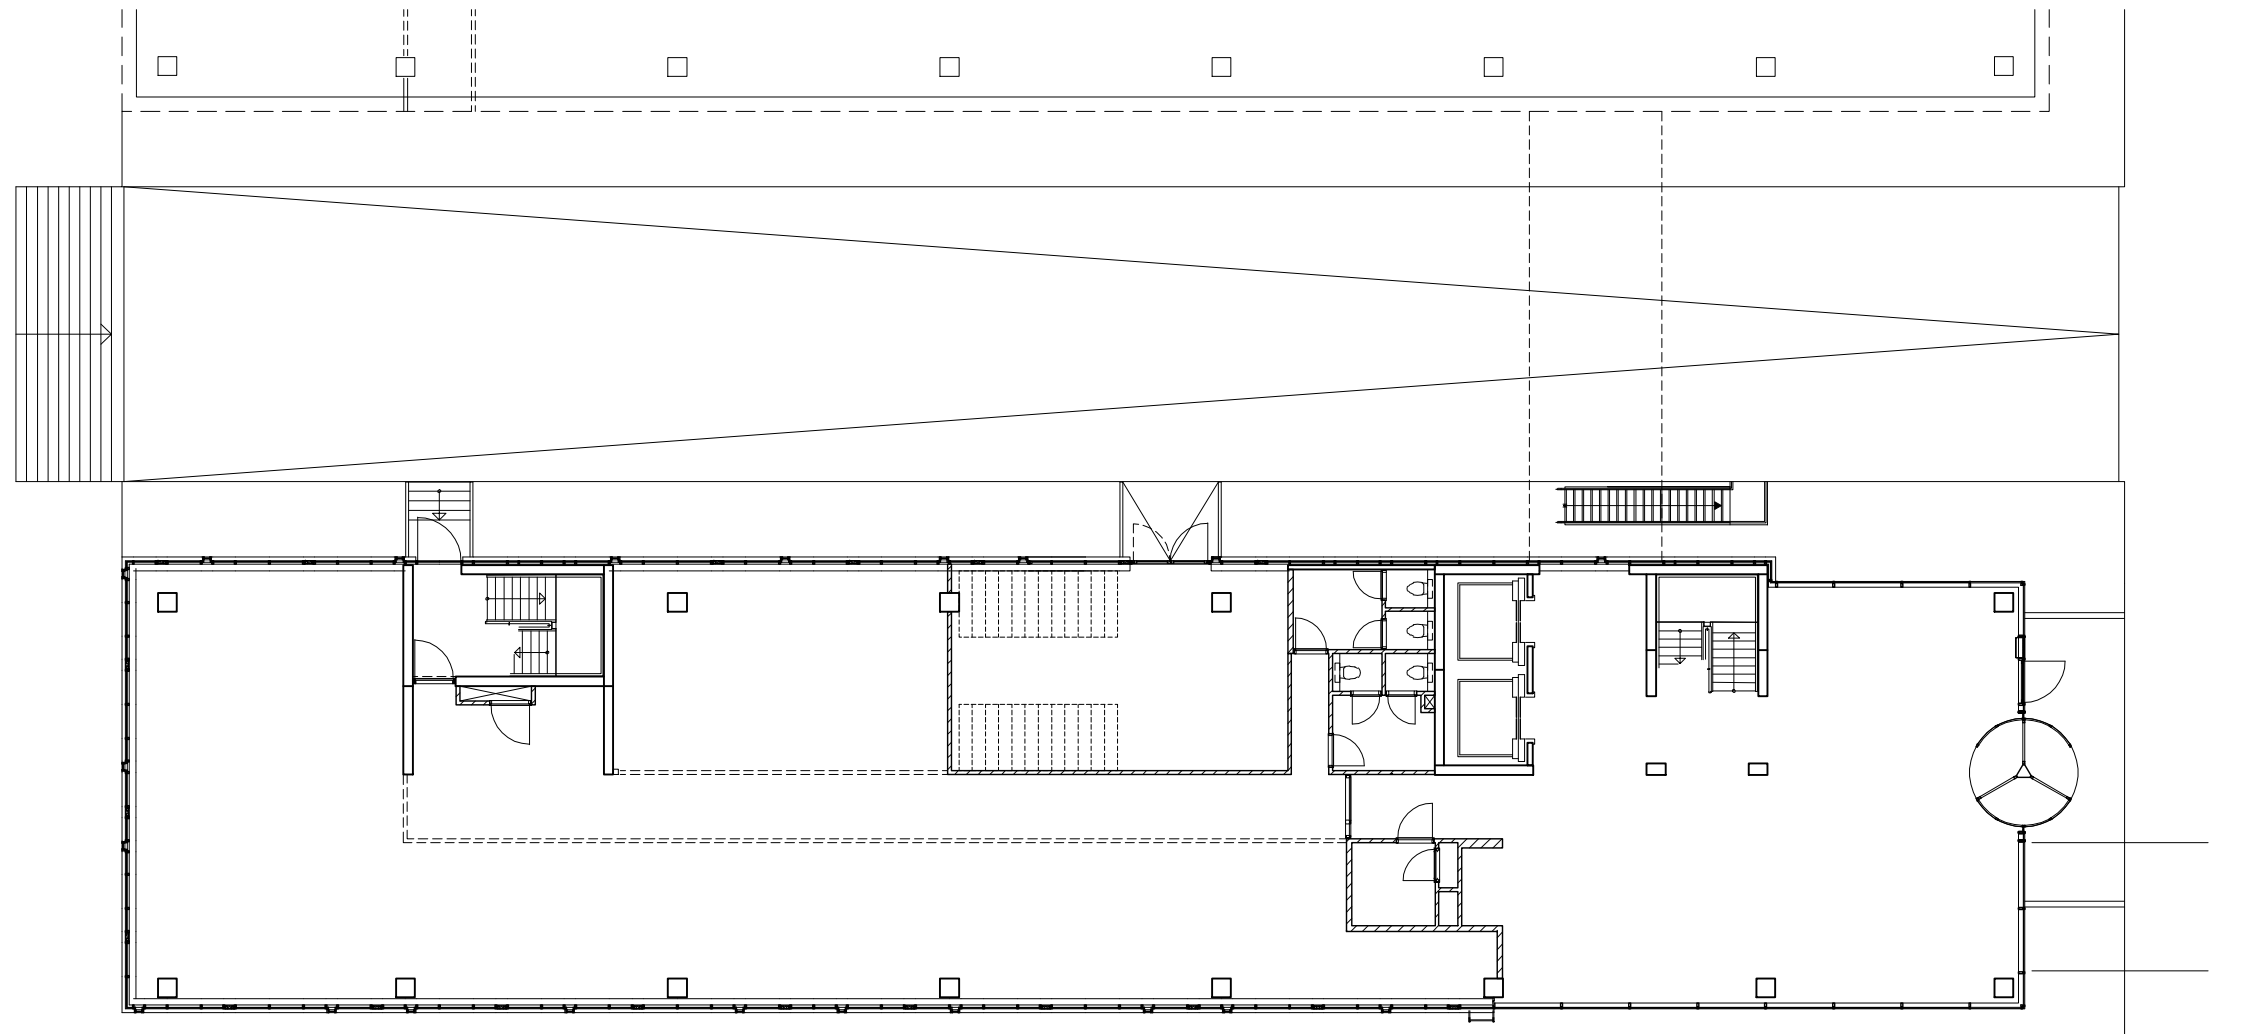


DALI begane grond



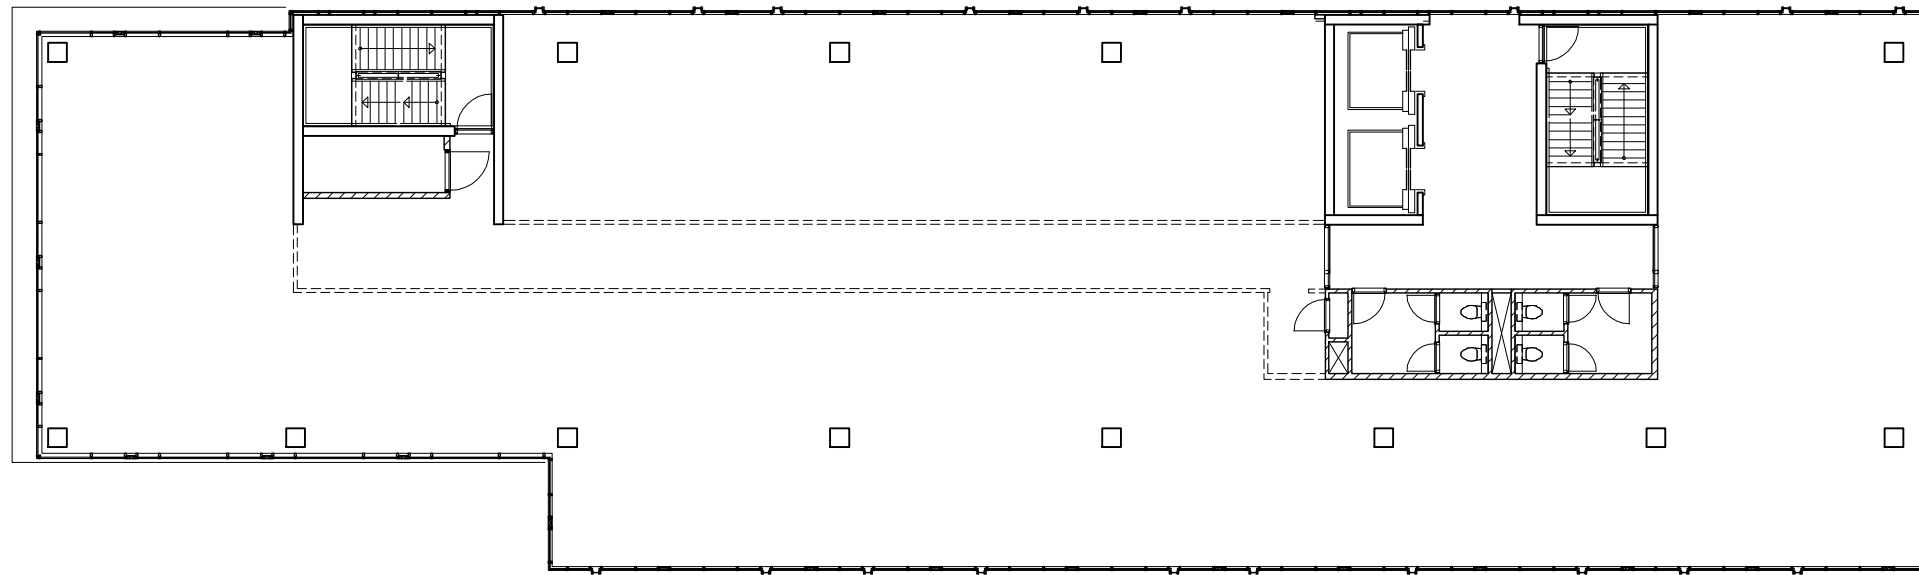


DALI verdieping



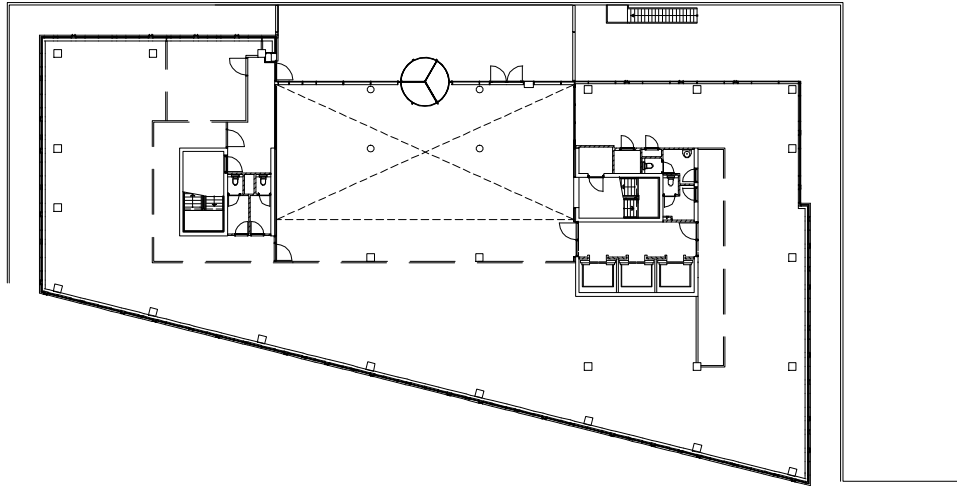


Gaudi begane grond

0 5m 10m

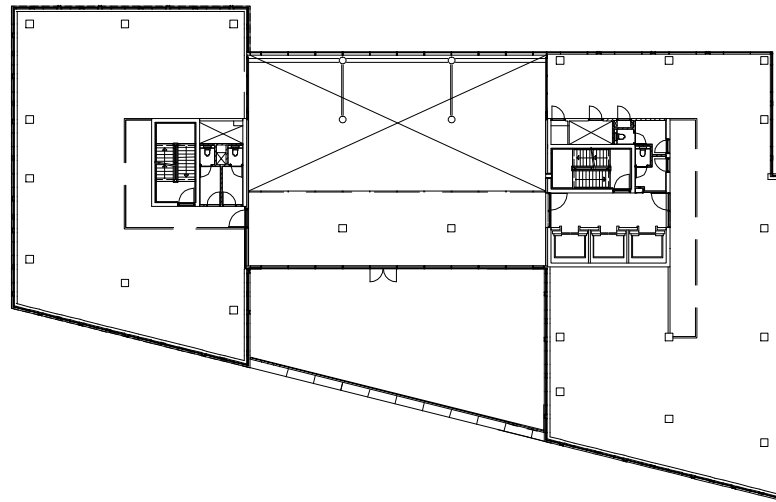

Gaudi verdieping


0 5m 10m

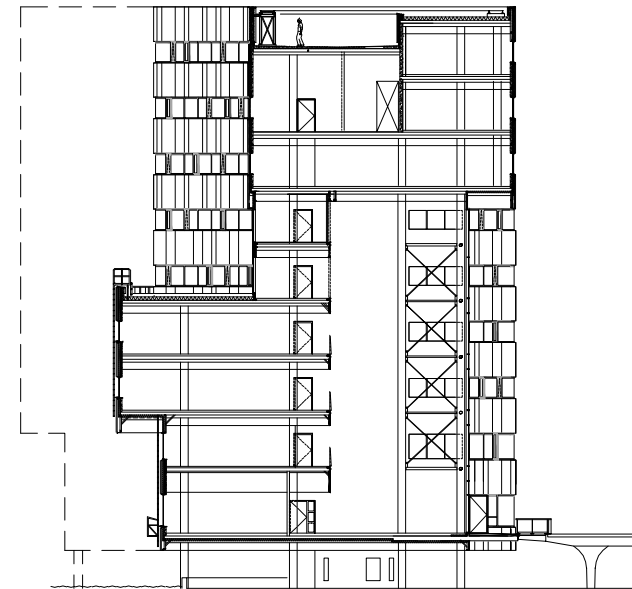

Gaudi doorsnede


0 5m 10m



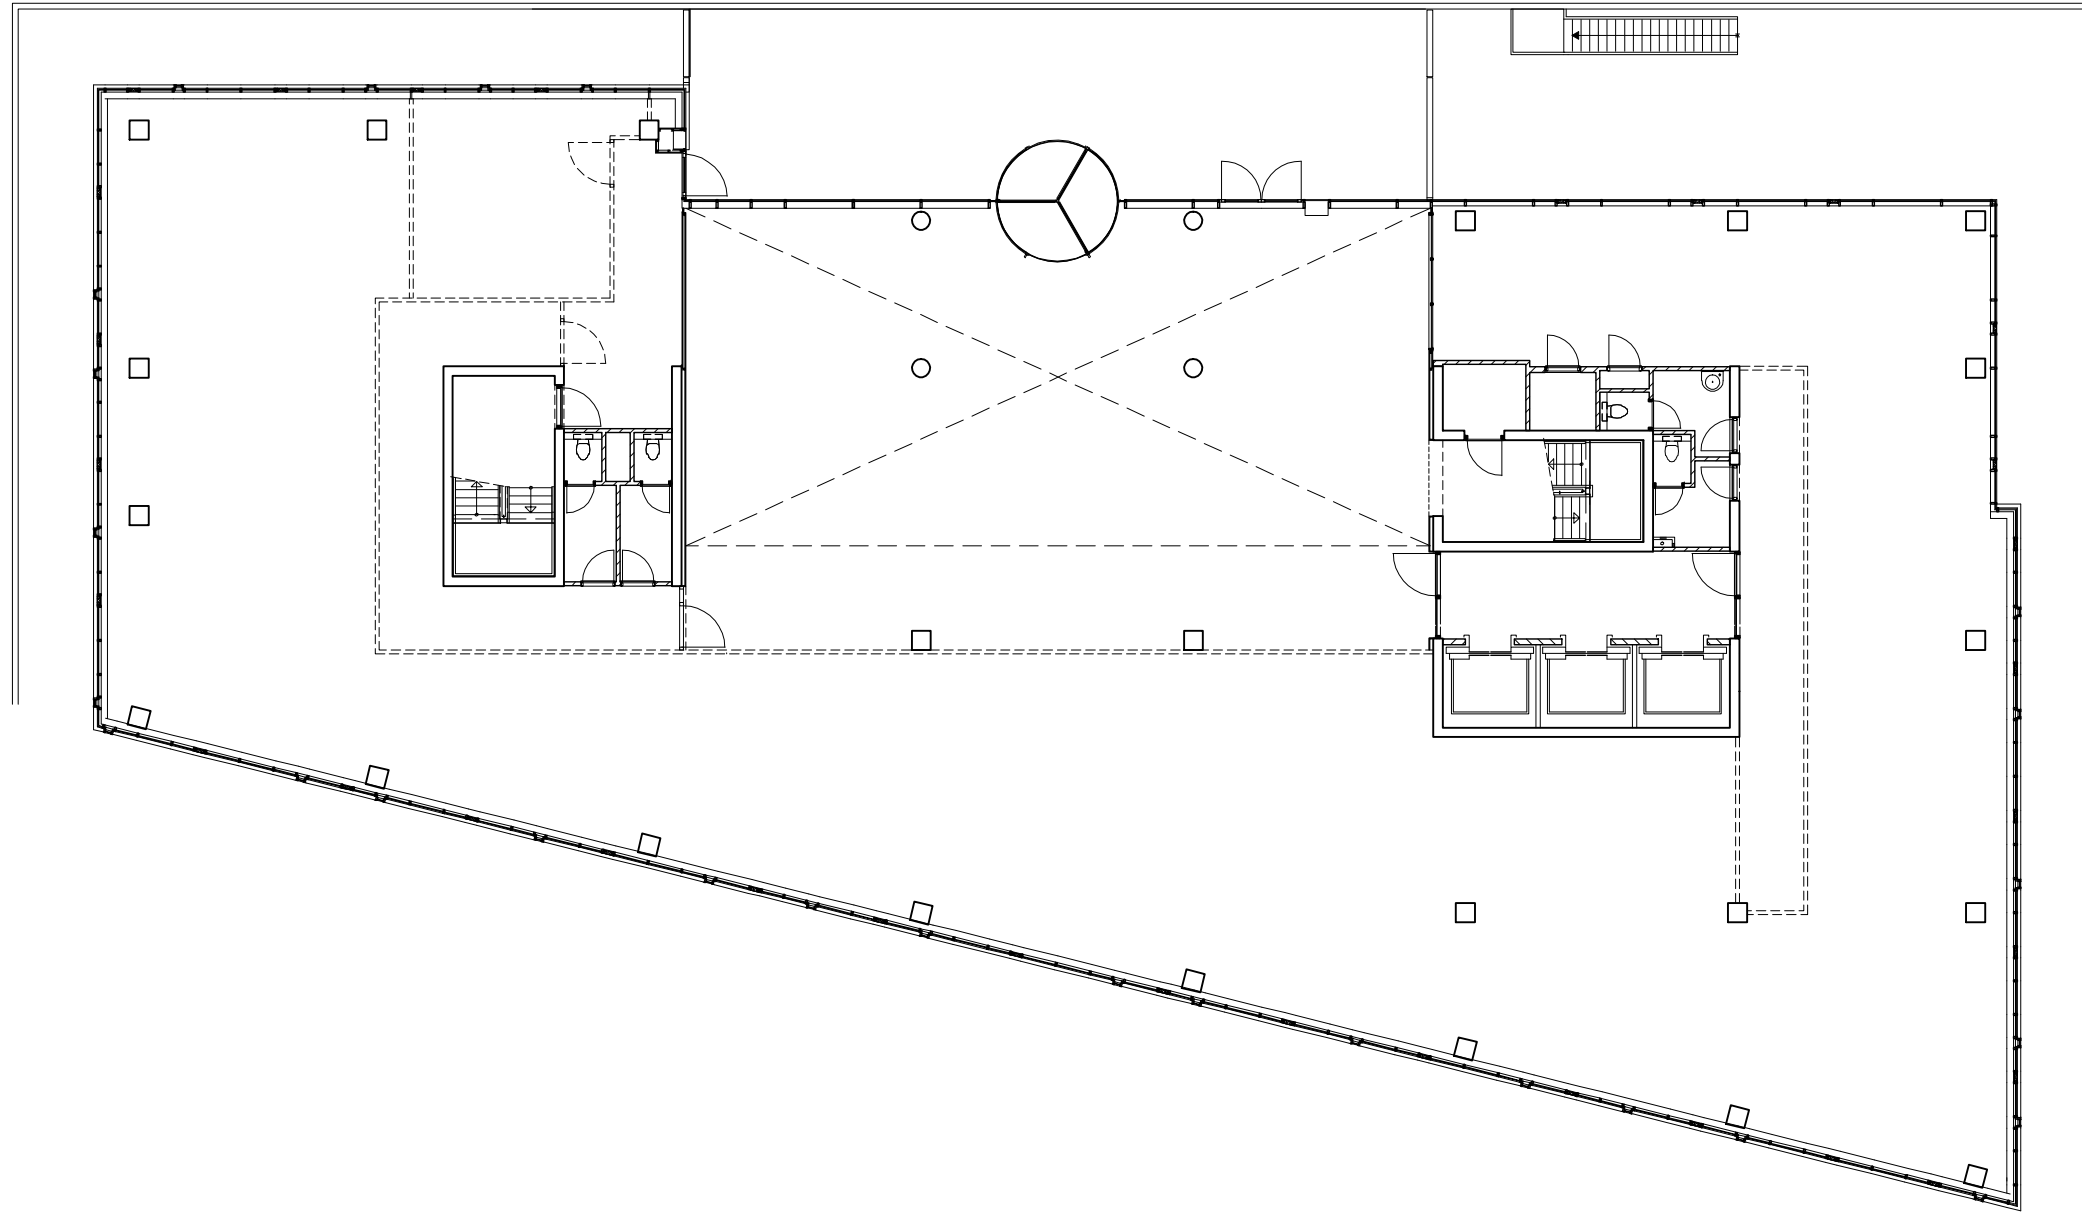

Gaudi begane grond



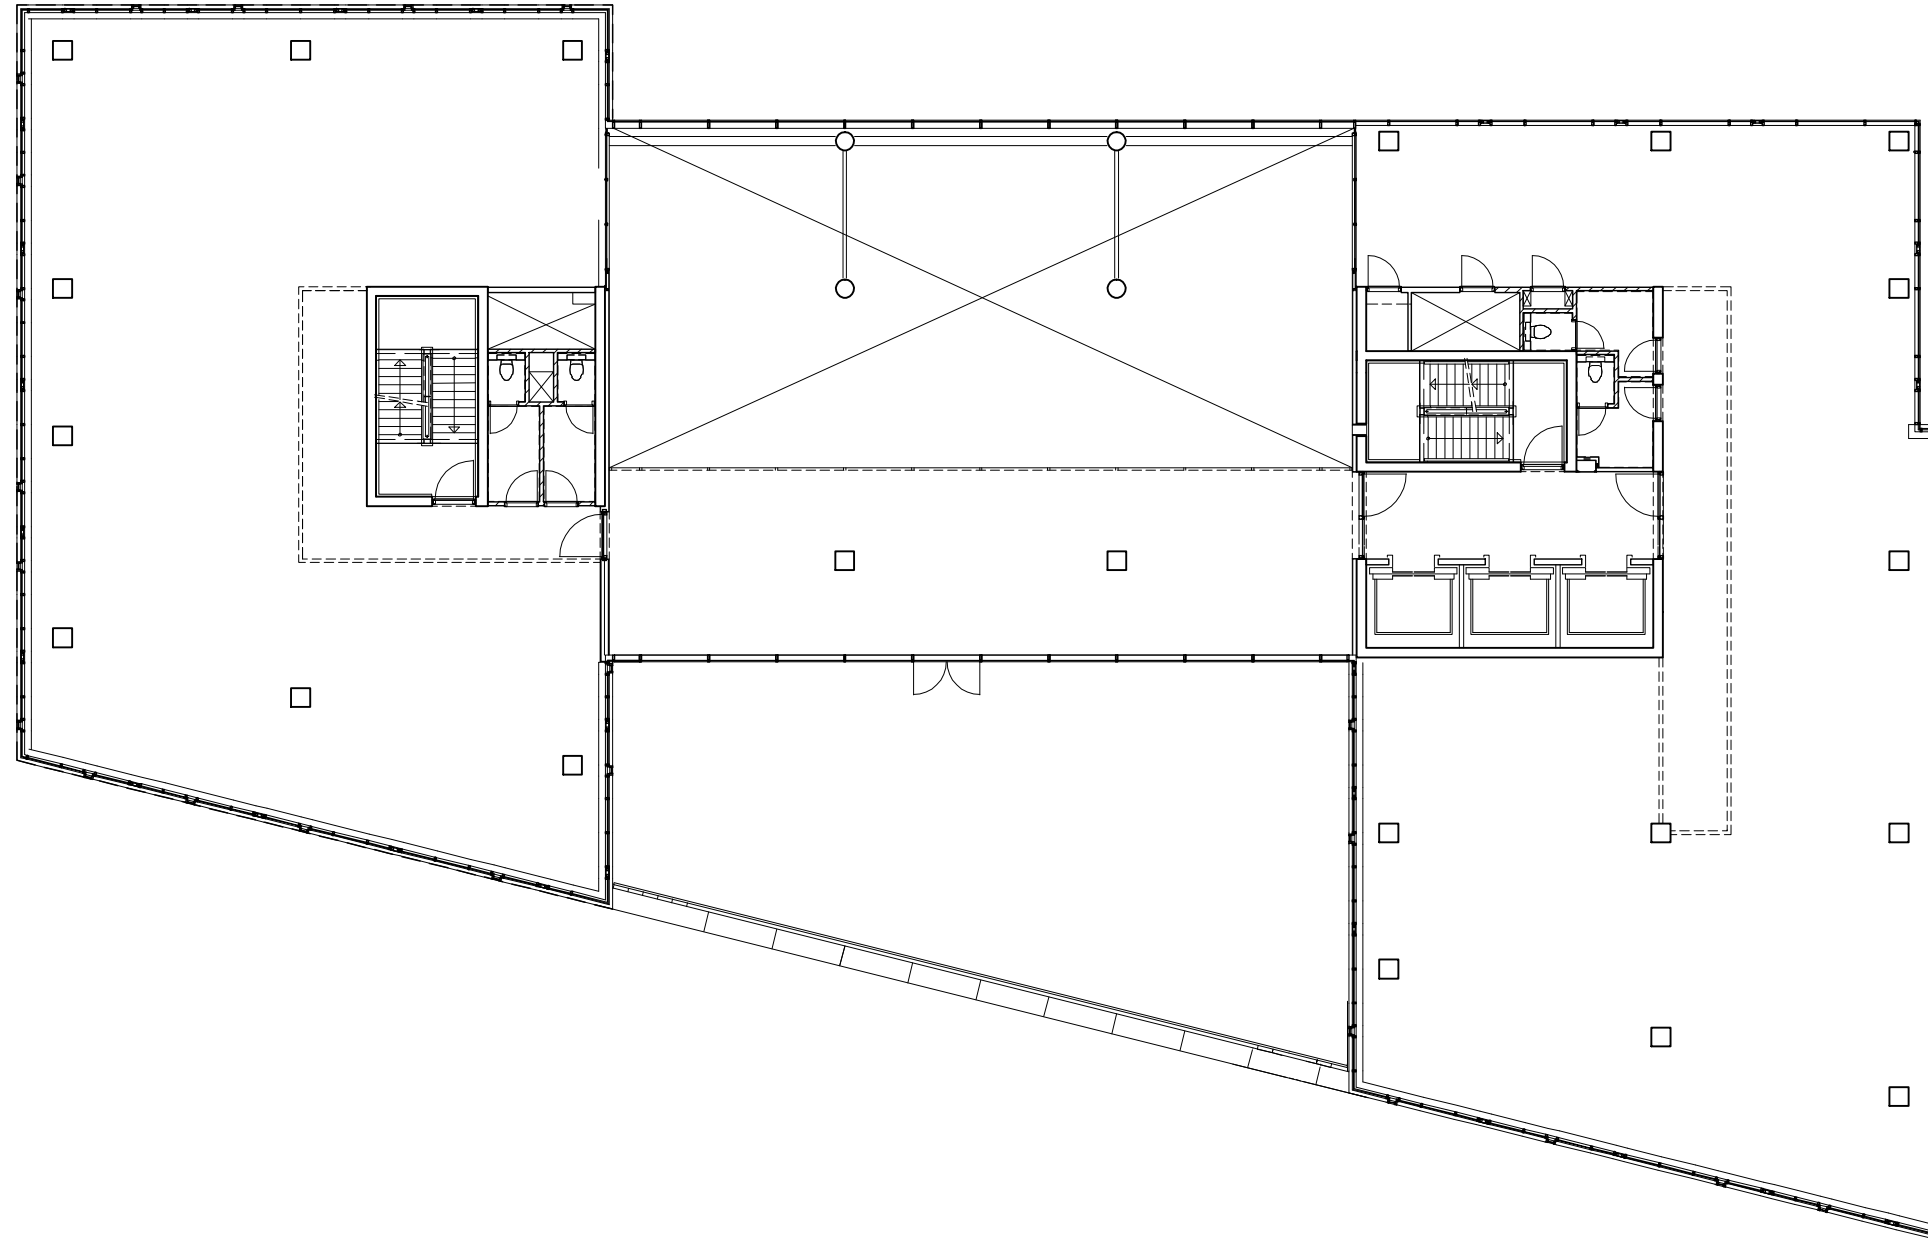

Gaudi verdieping

