



1:2000

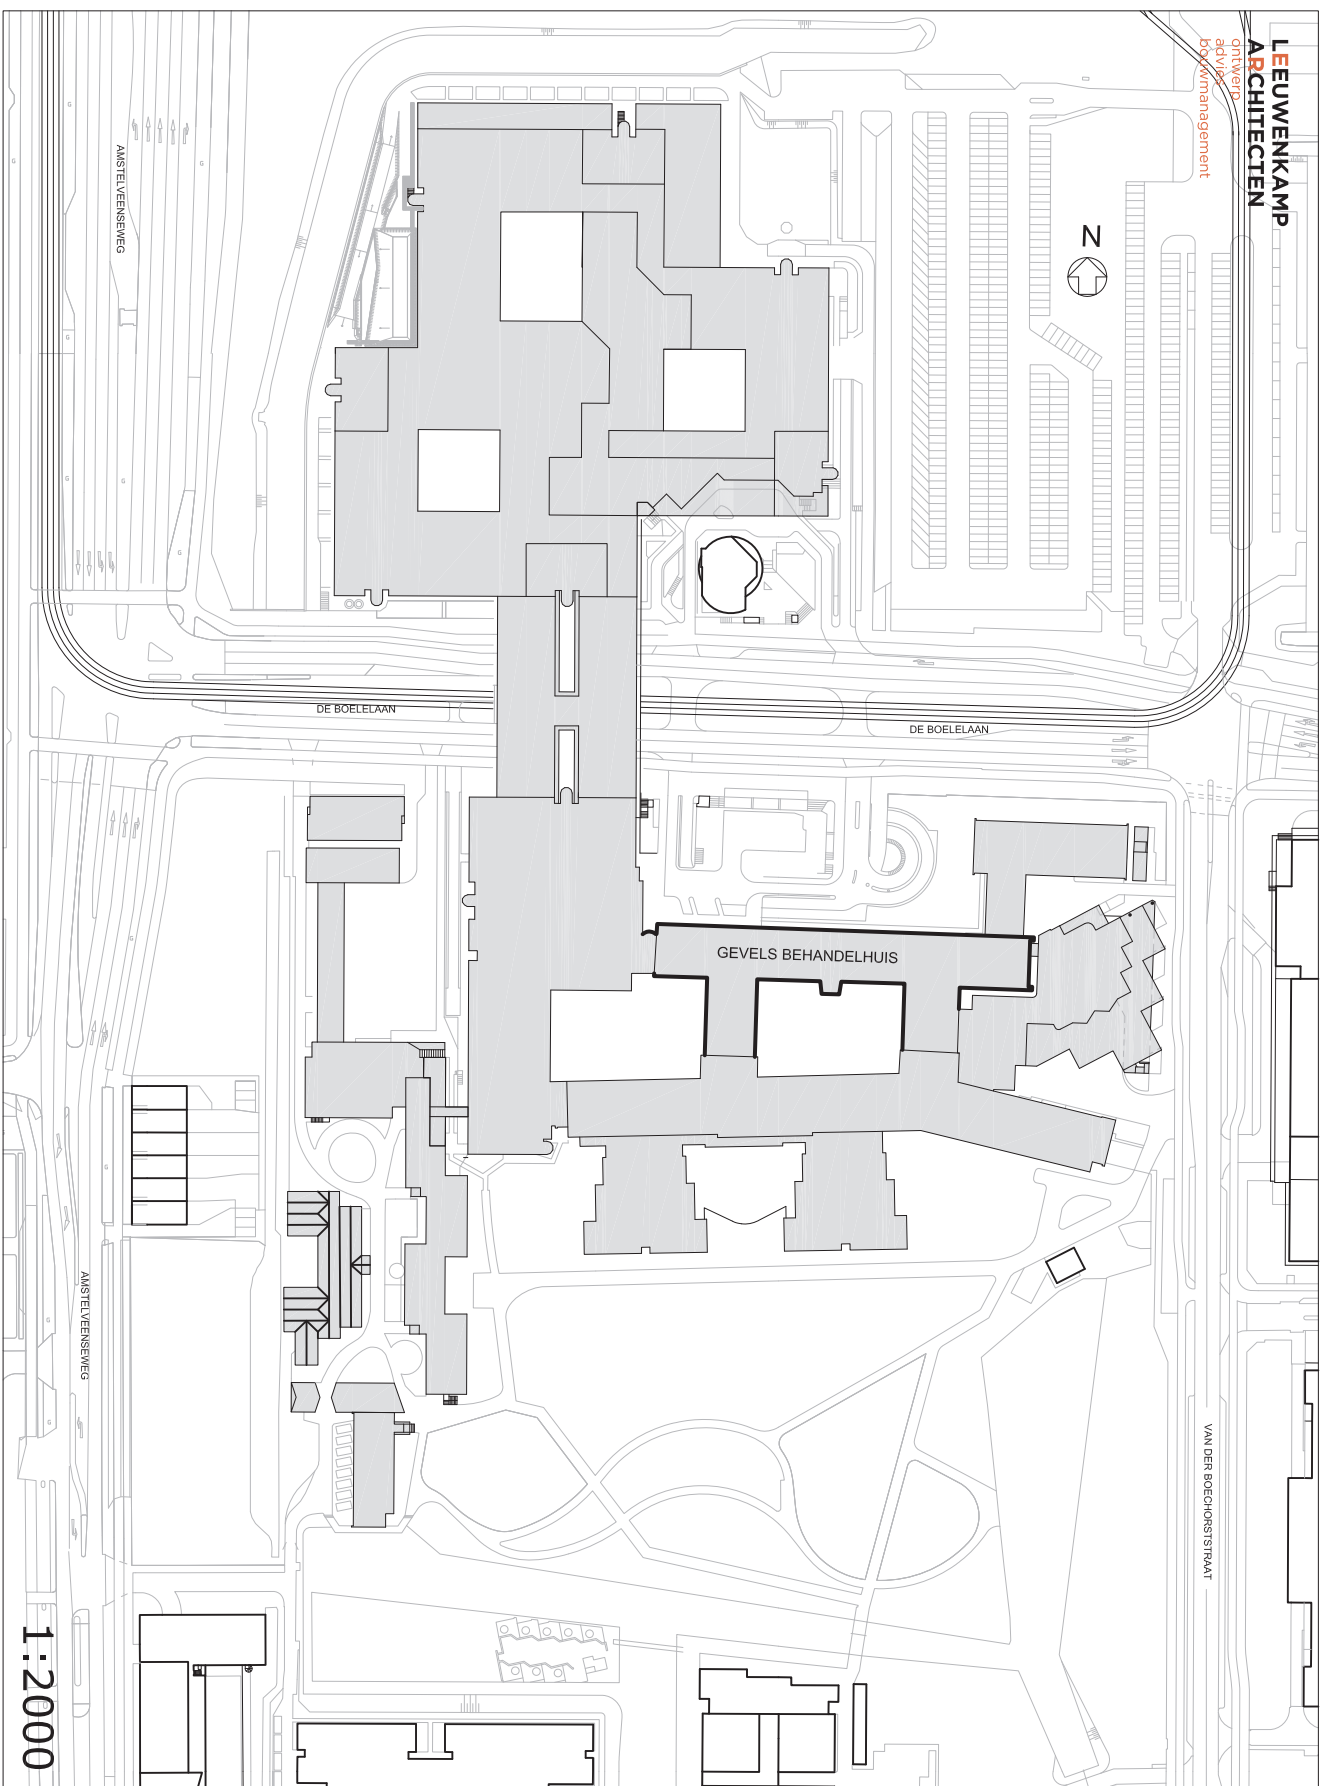

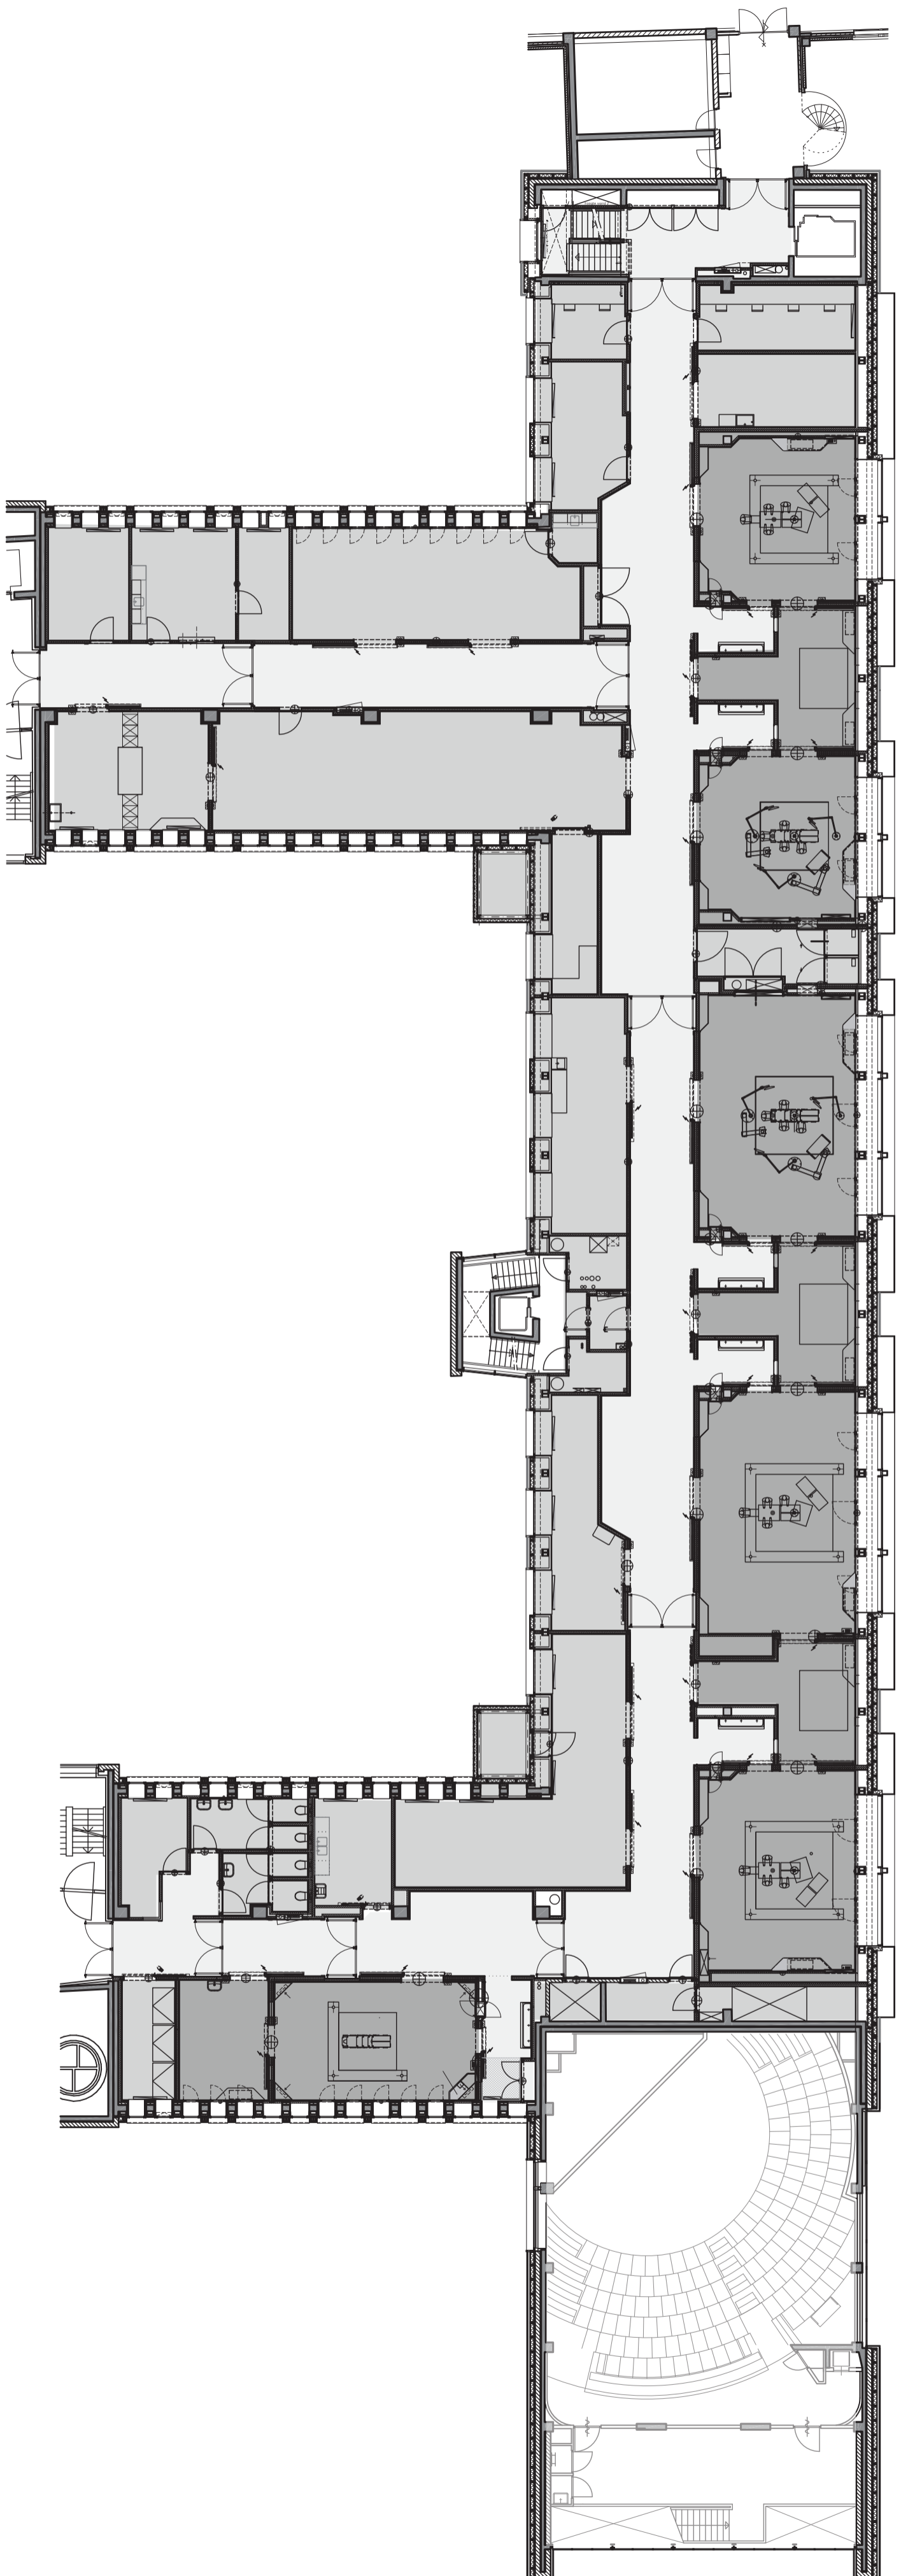

6e Verdieping 1:200