


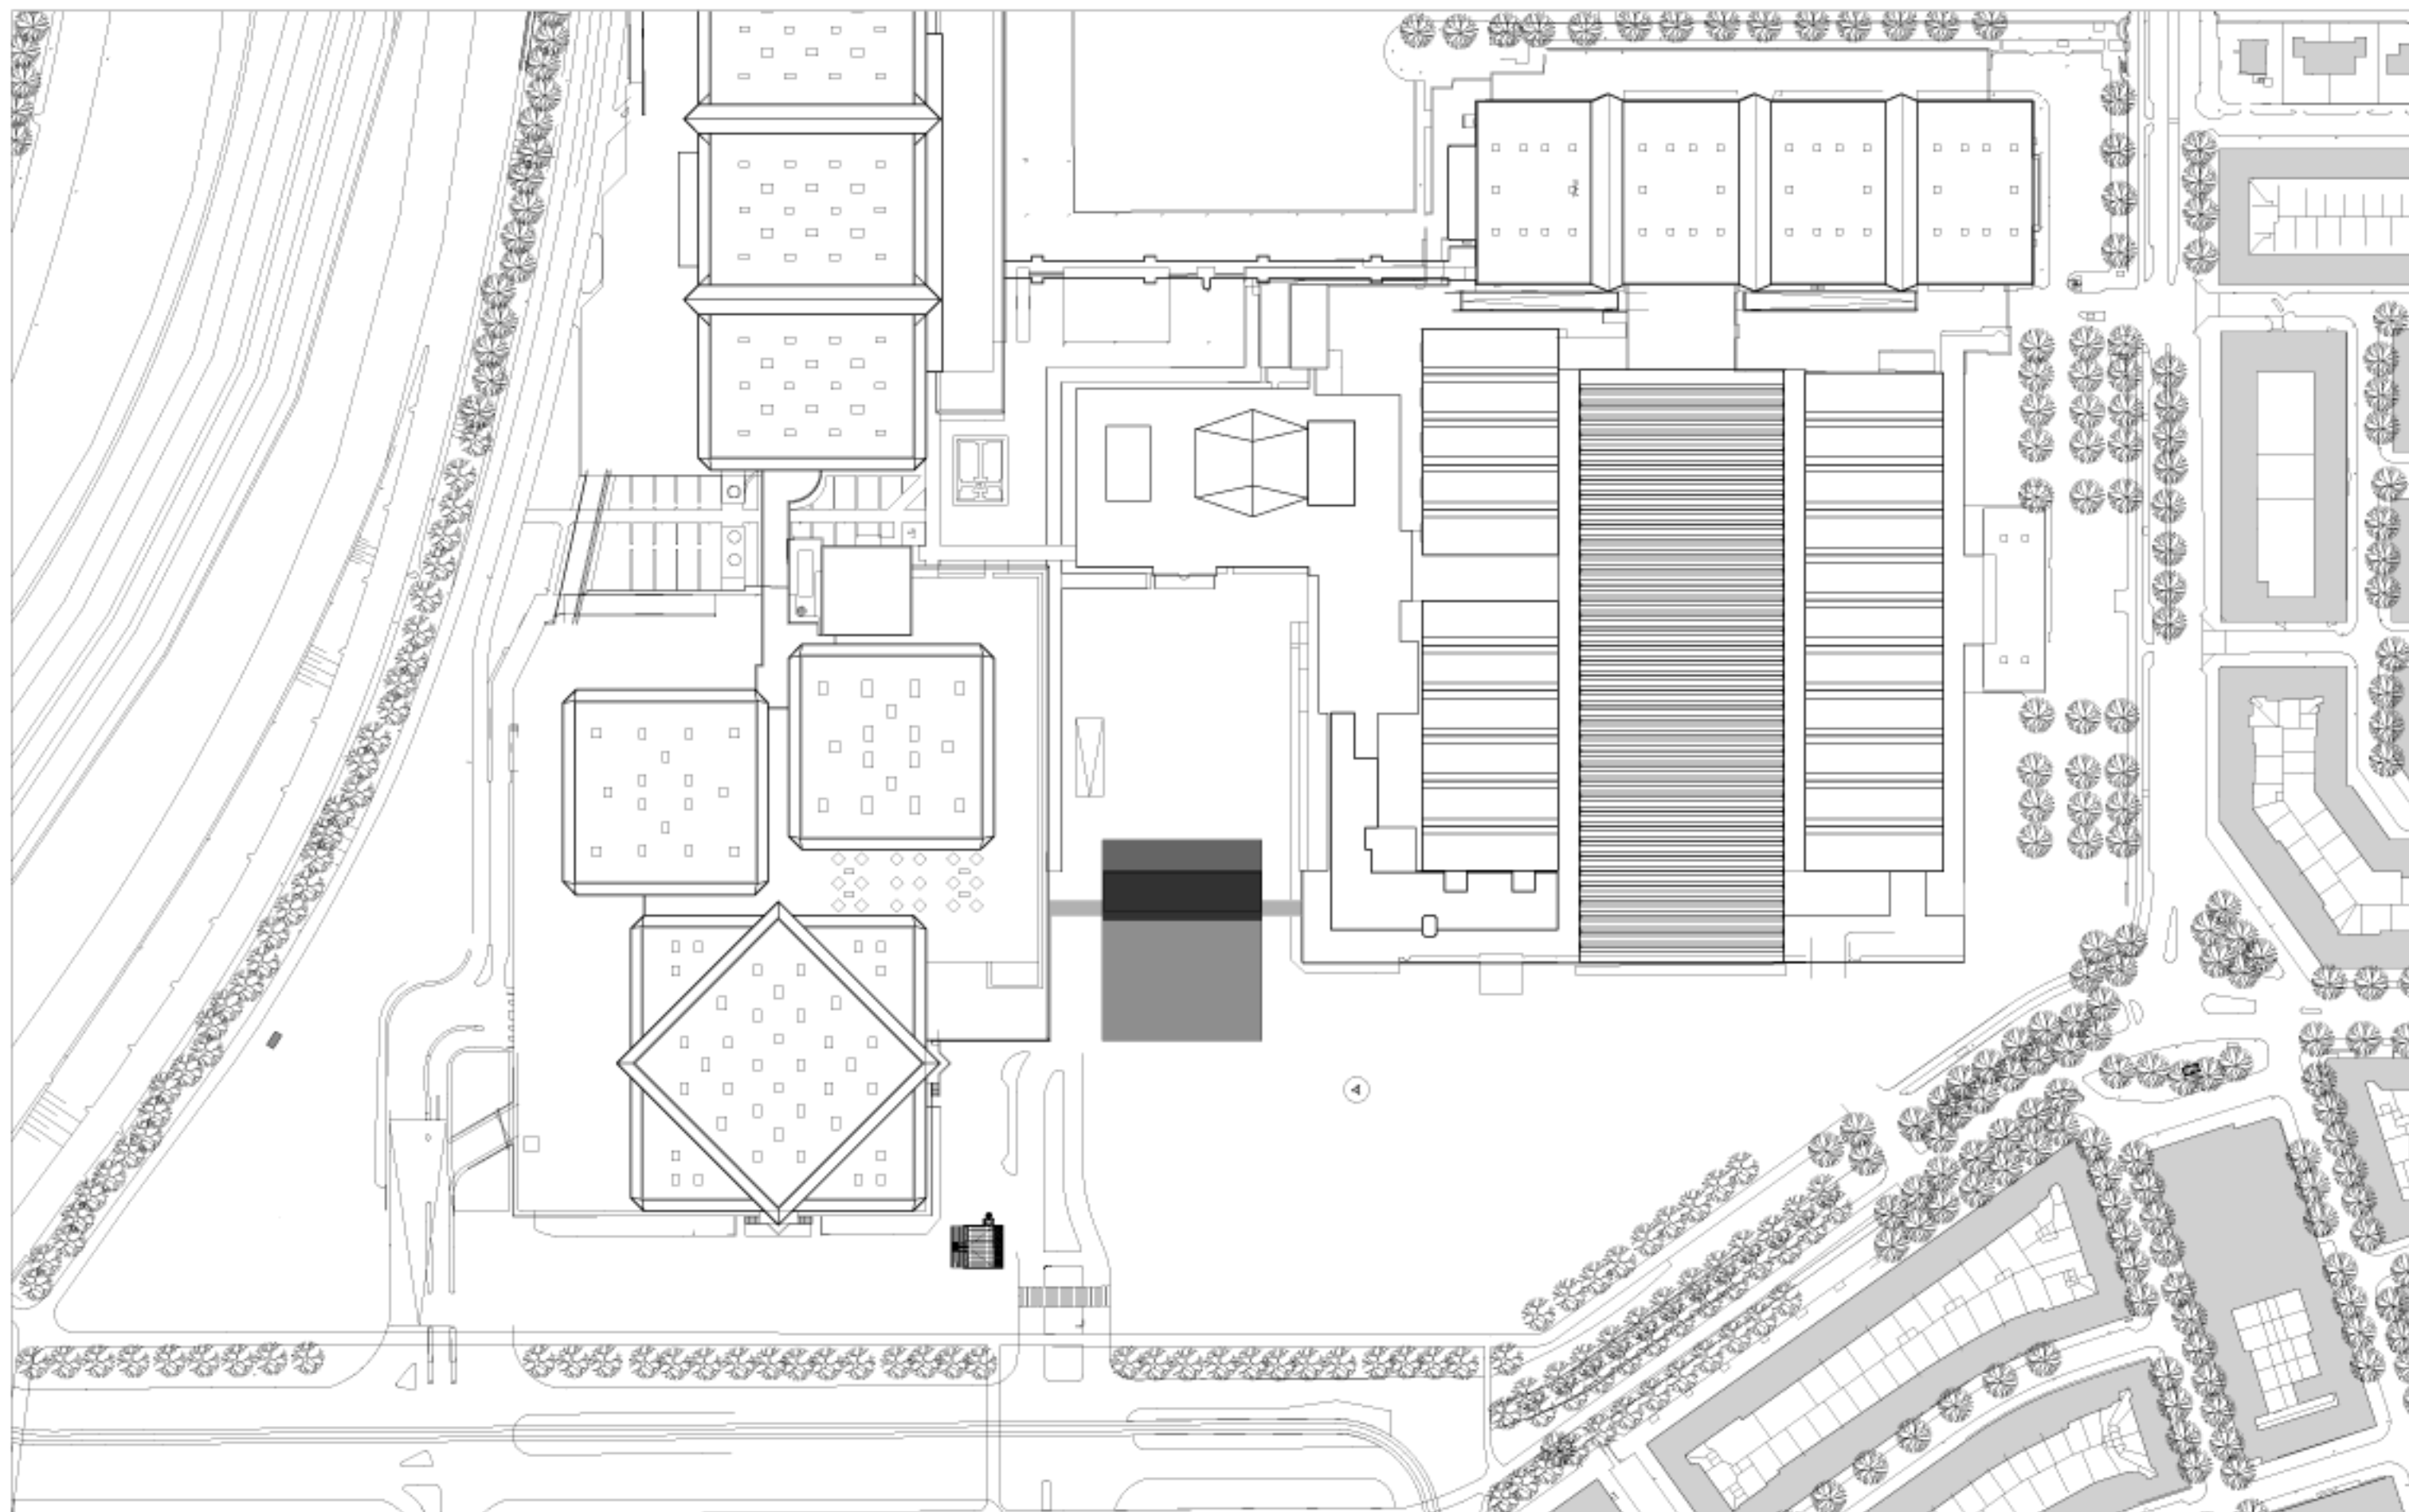


situatie

0 20 50m




begane grond

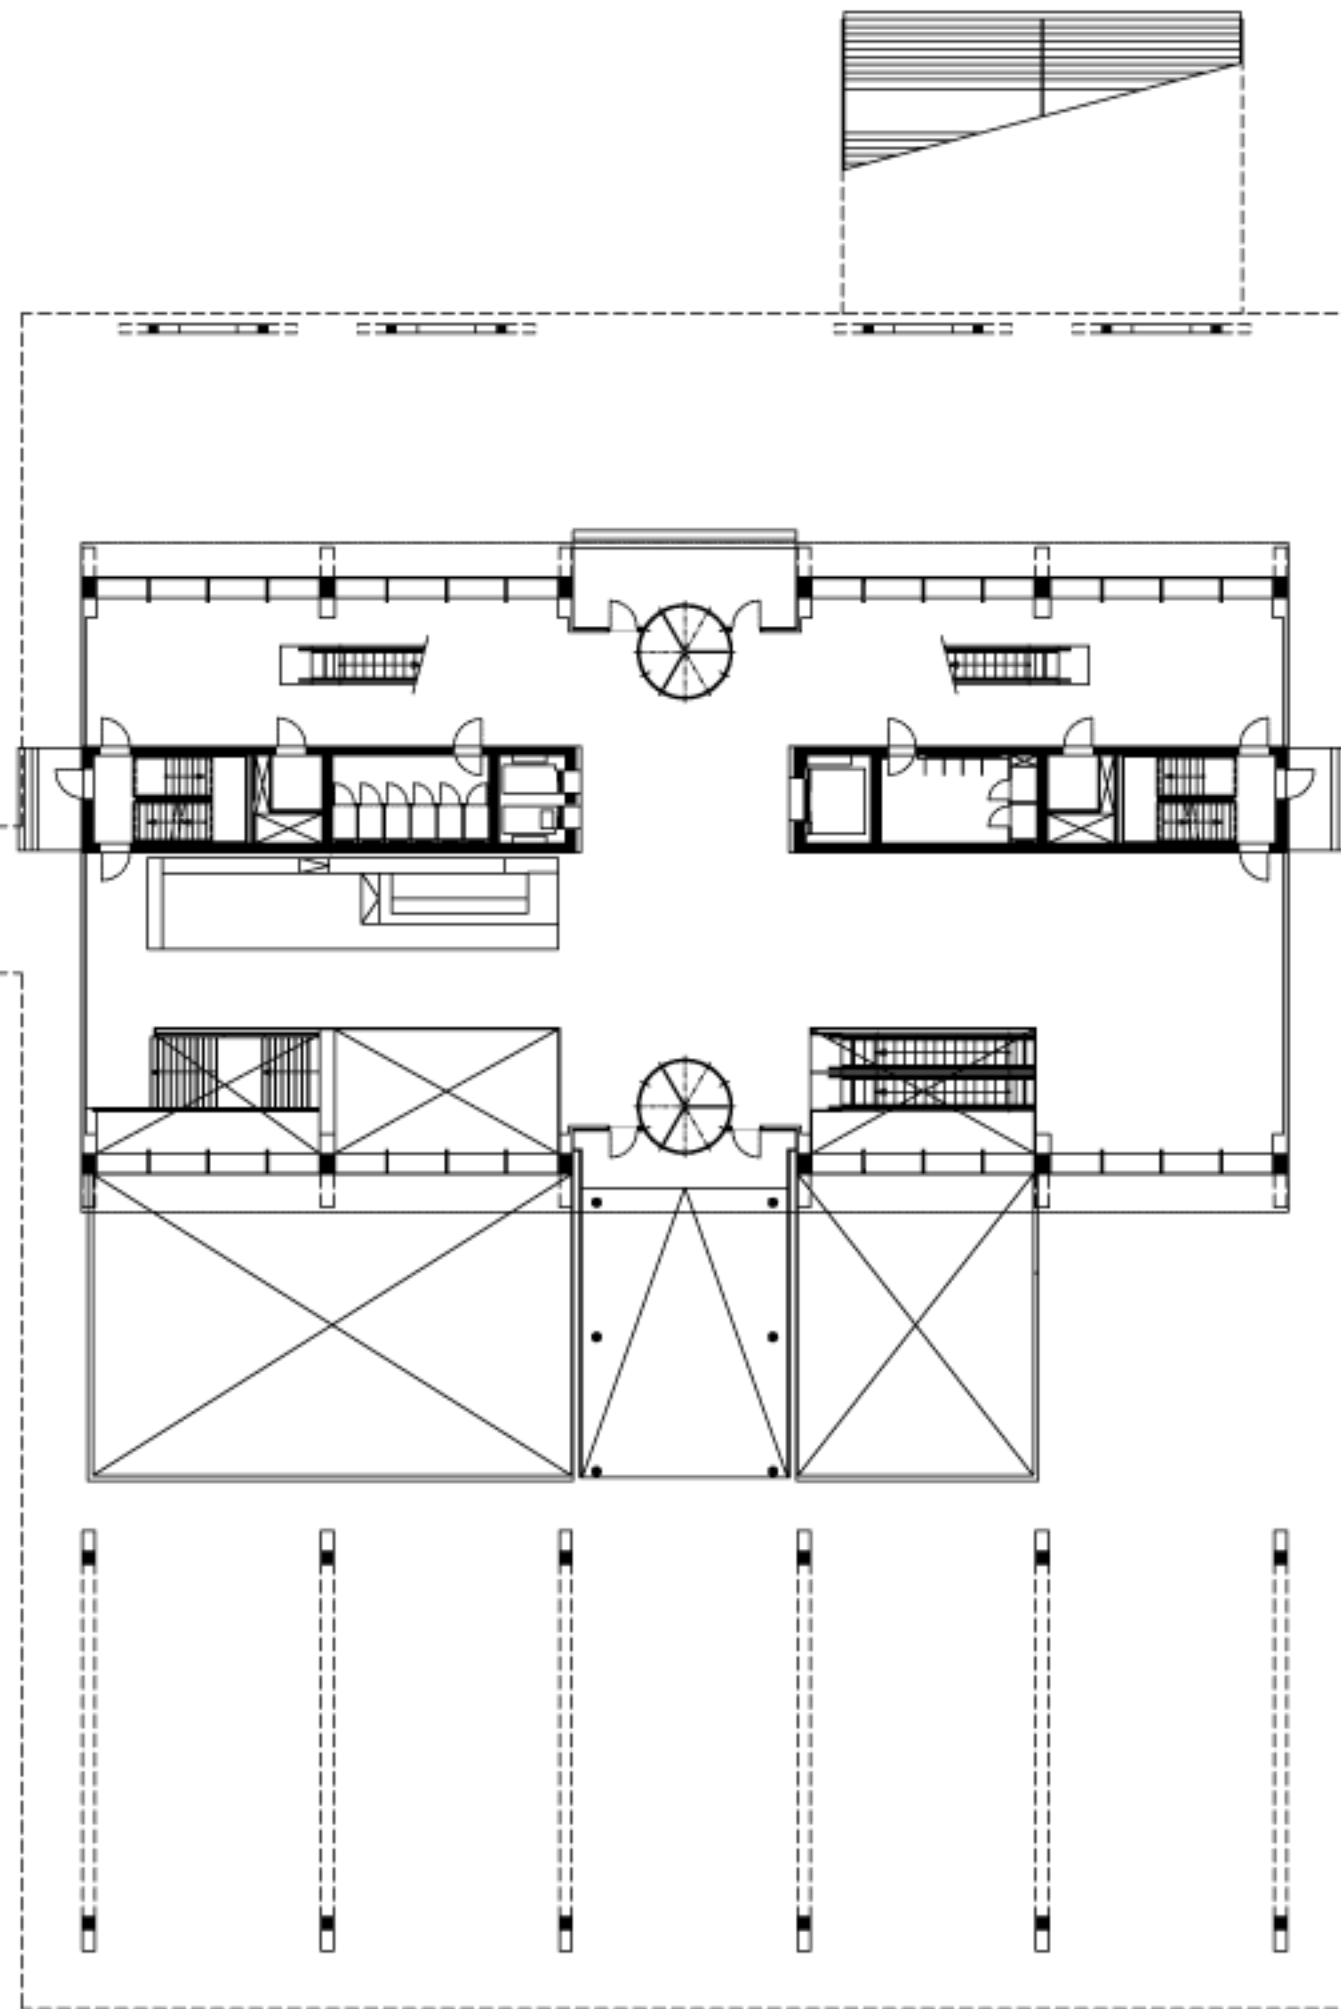


0 5 10m




1' verdieping

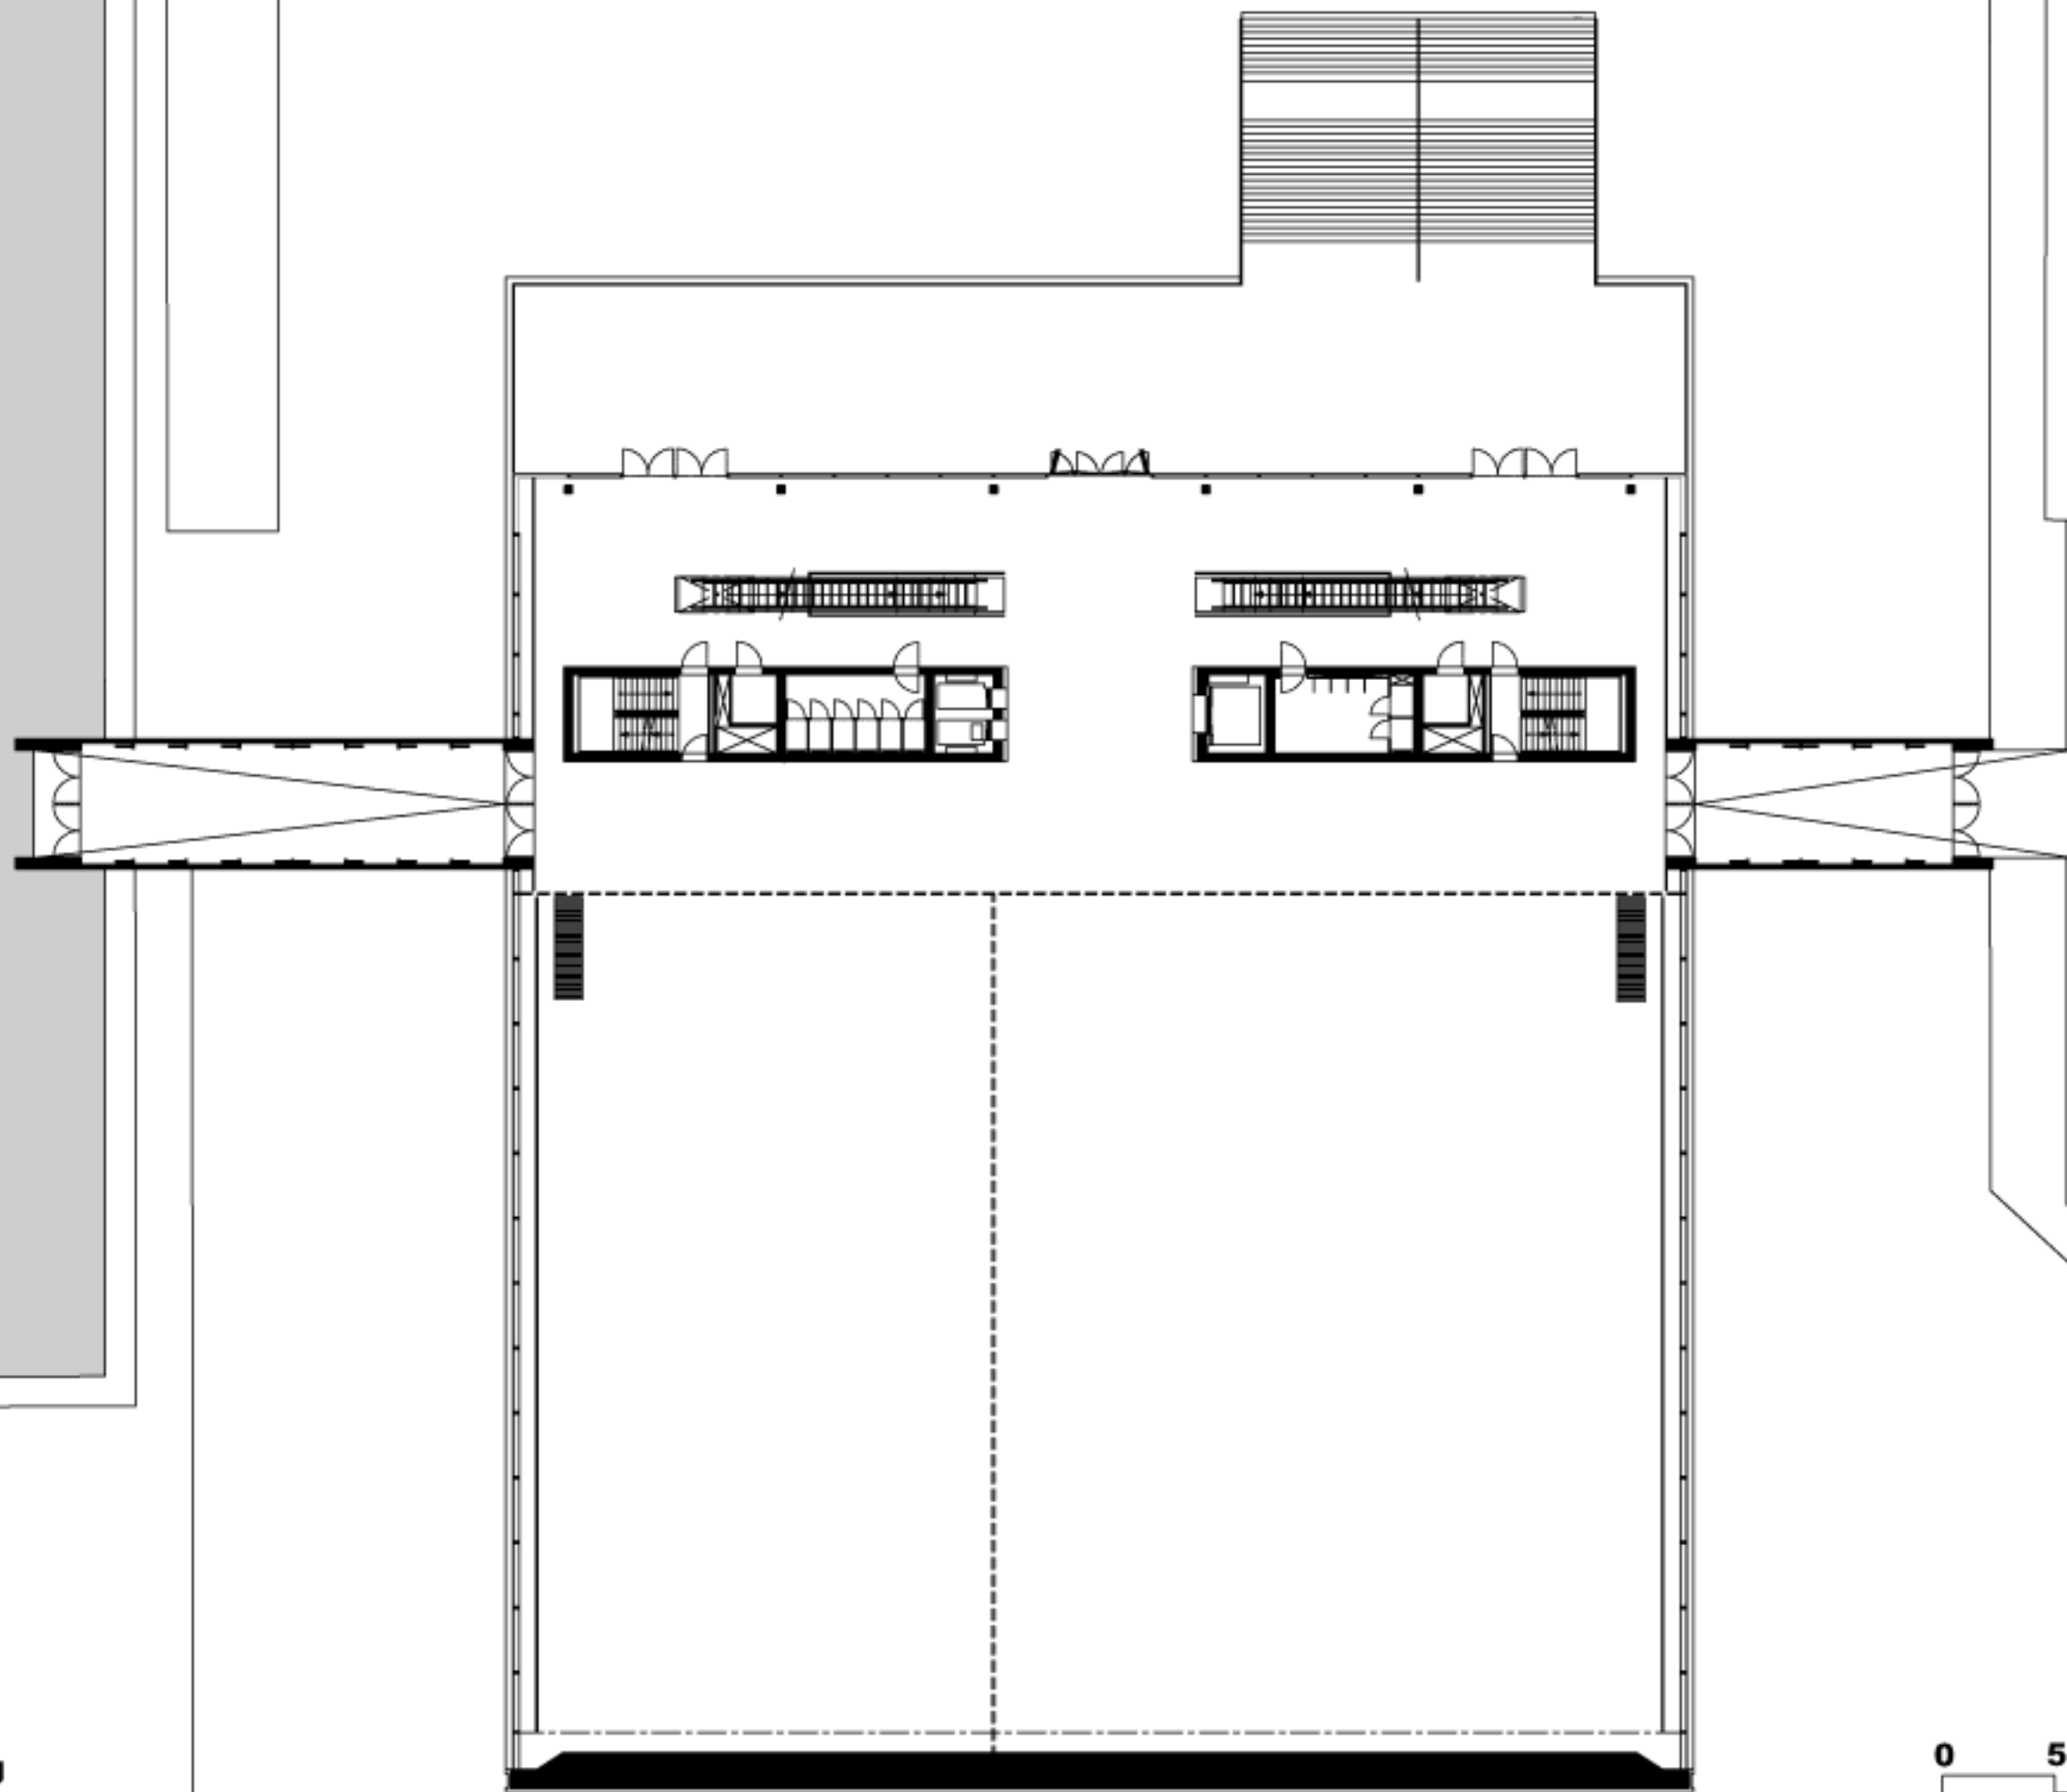

0 5 10m

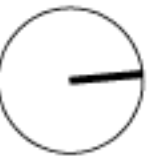


2' verdieping

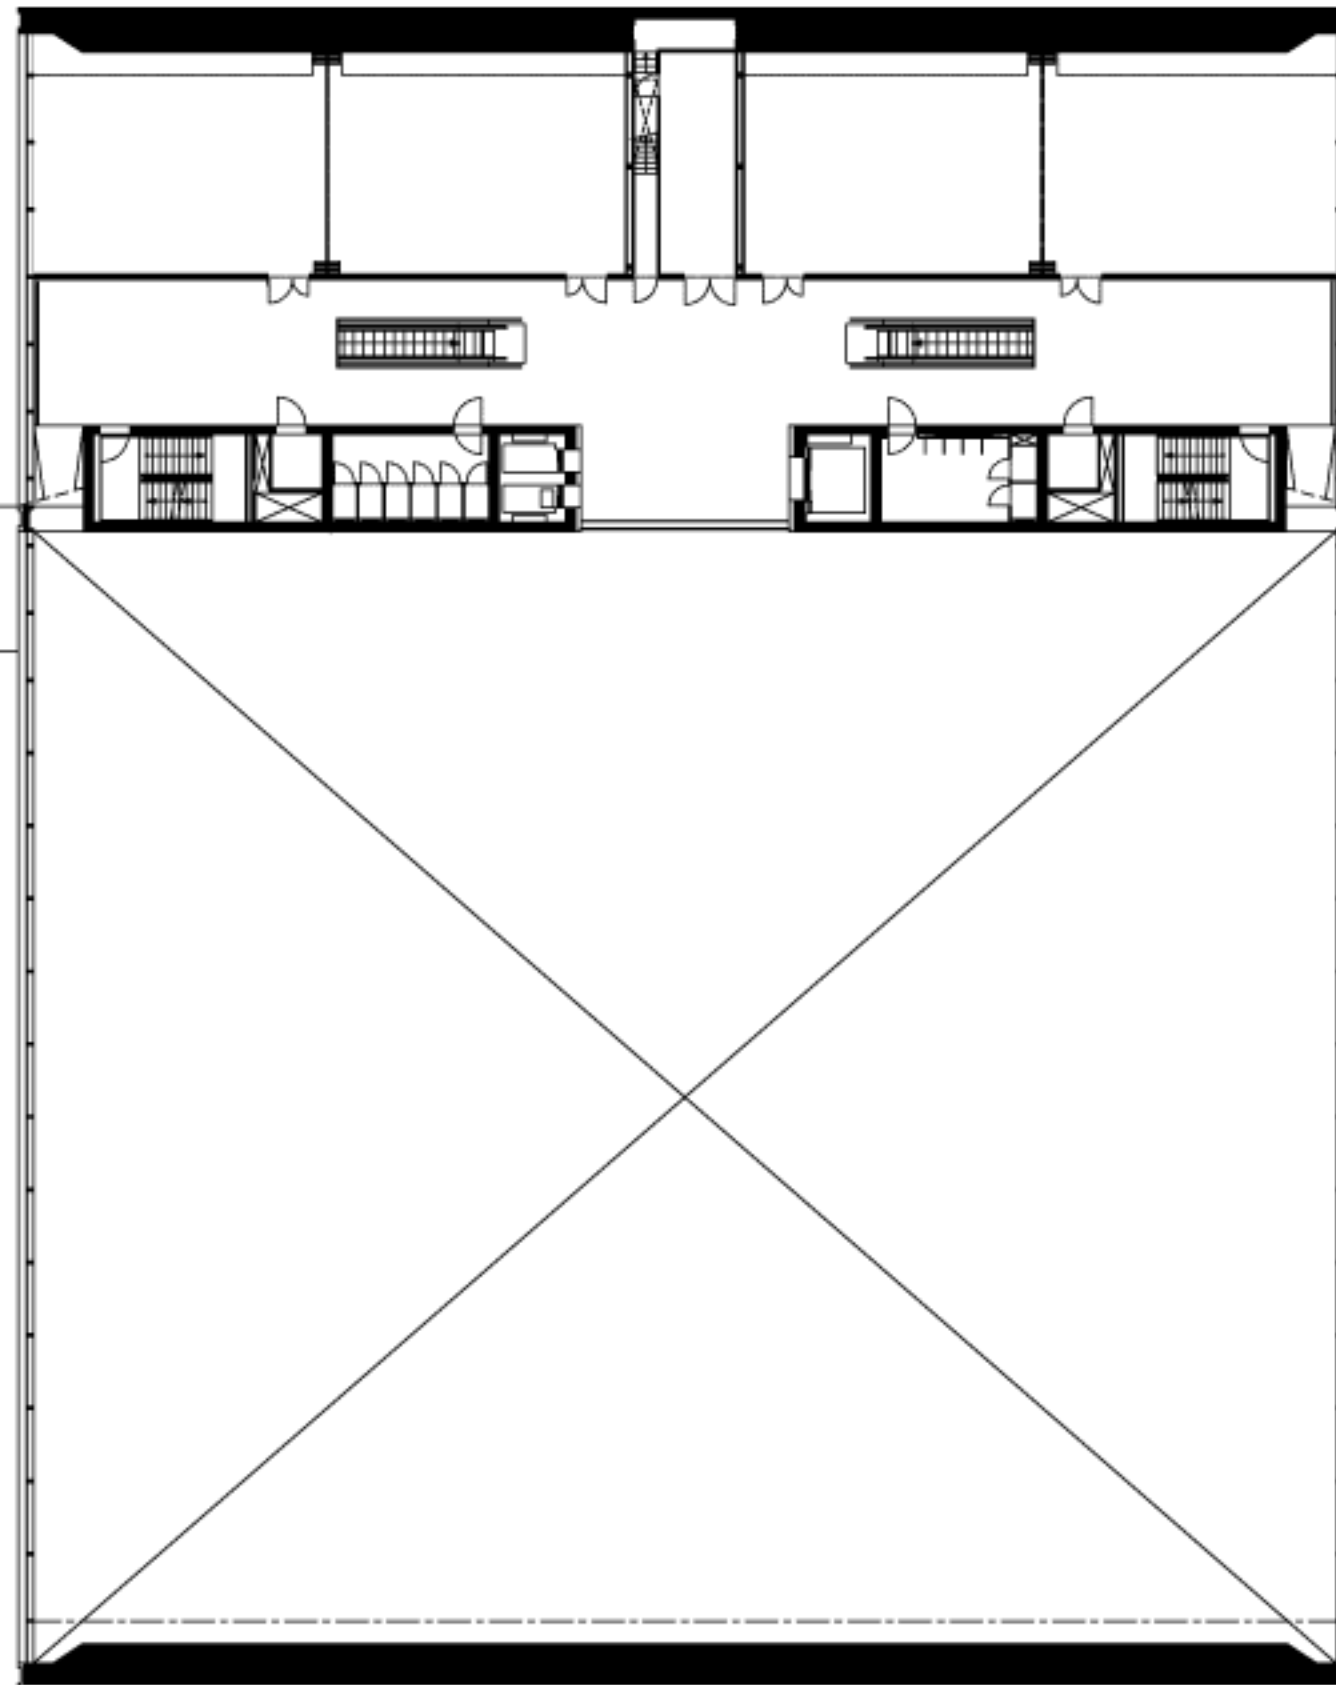

0 5 10m




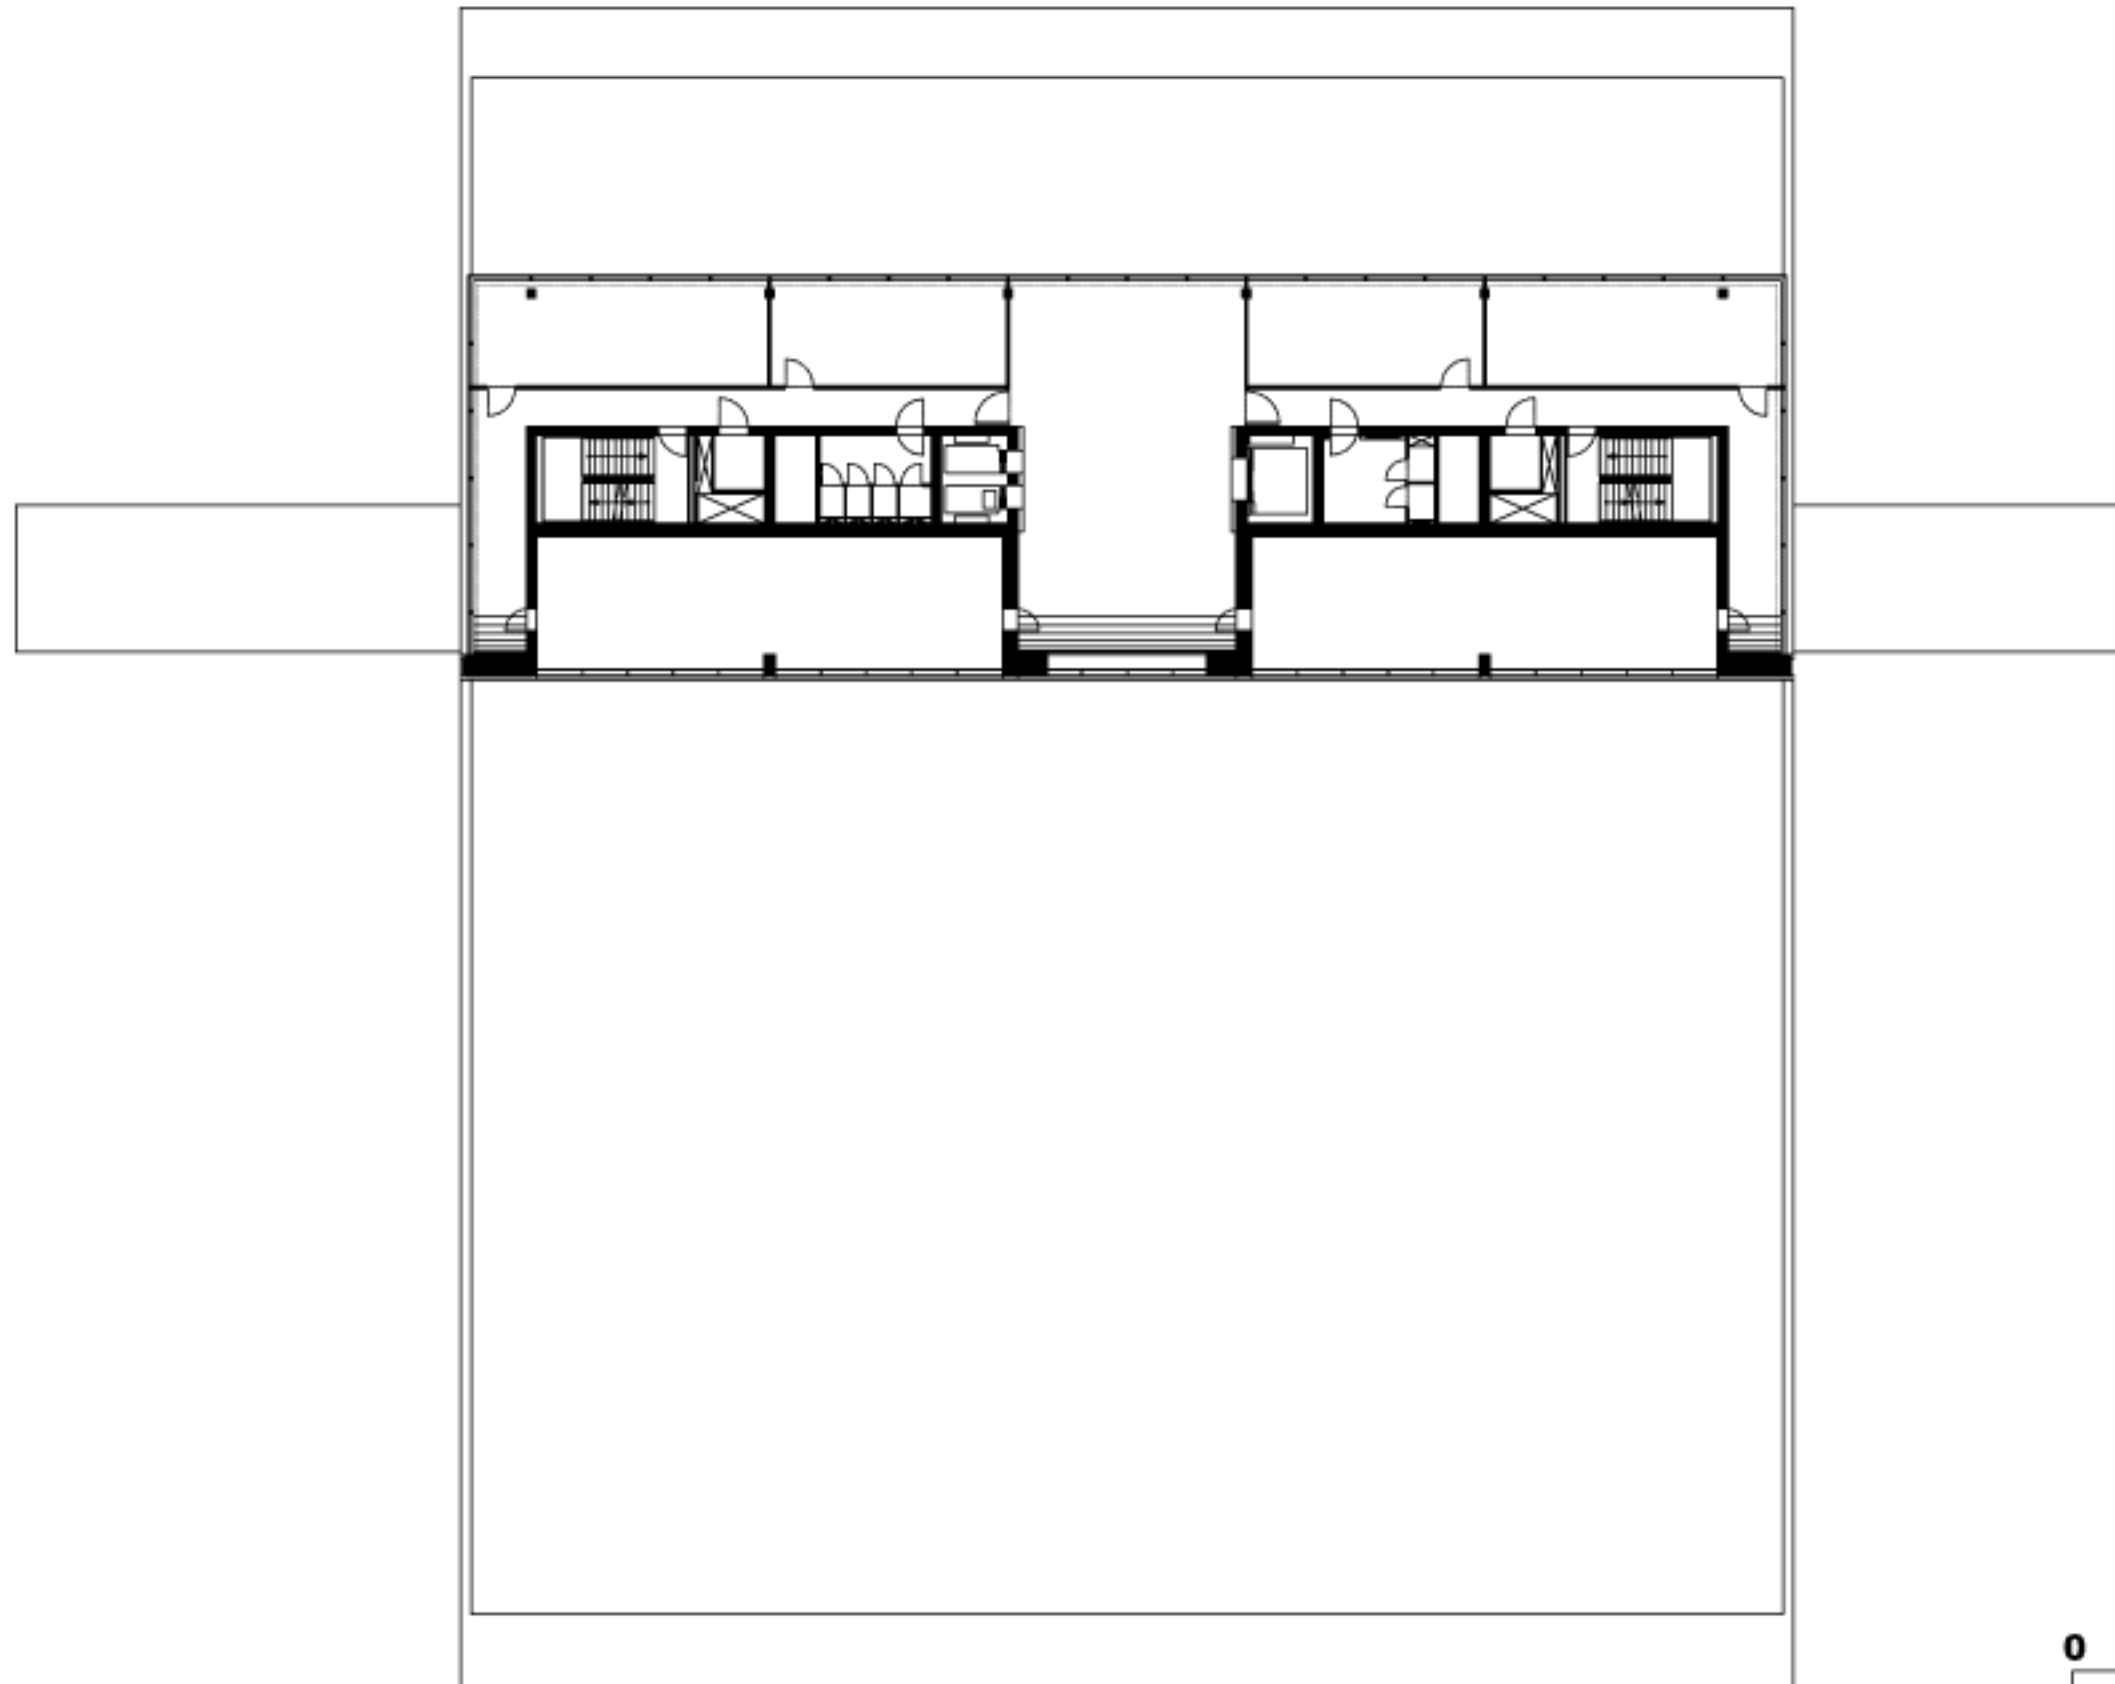

3' verdieping

0 5 10m



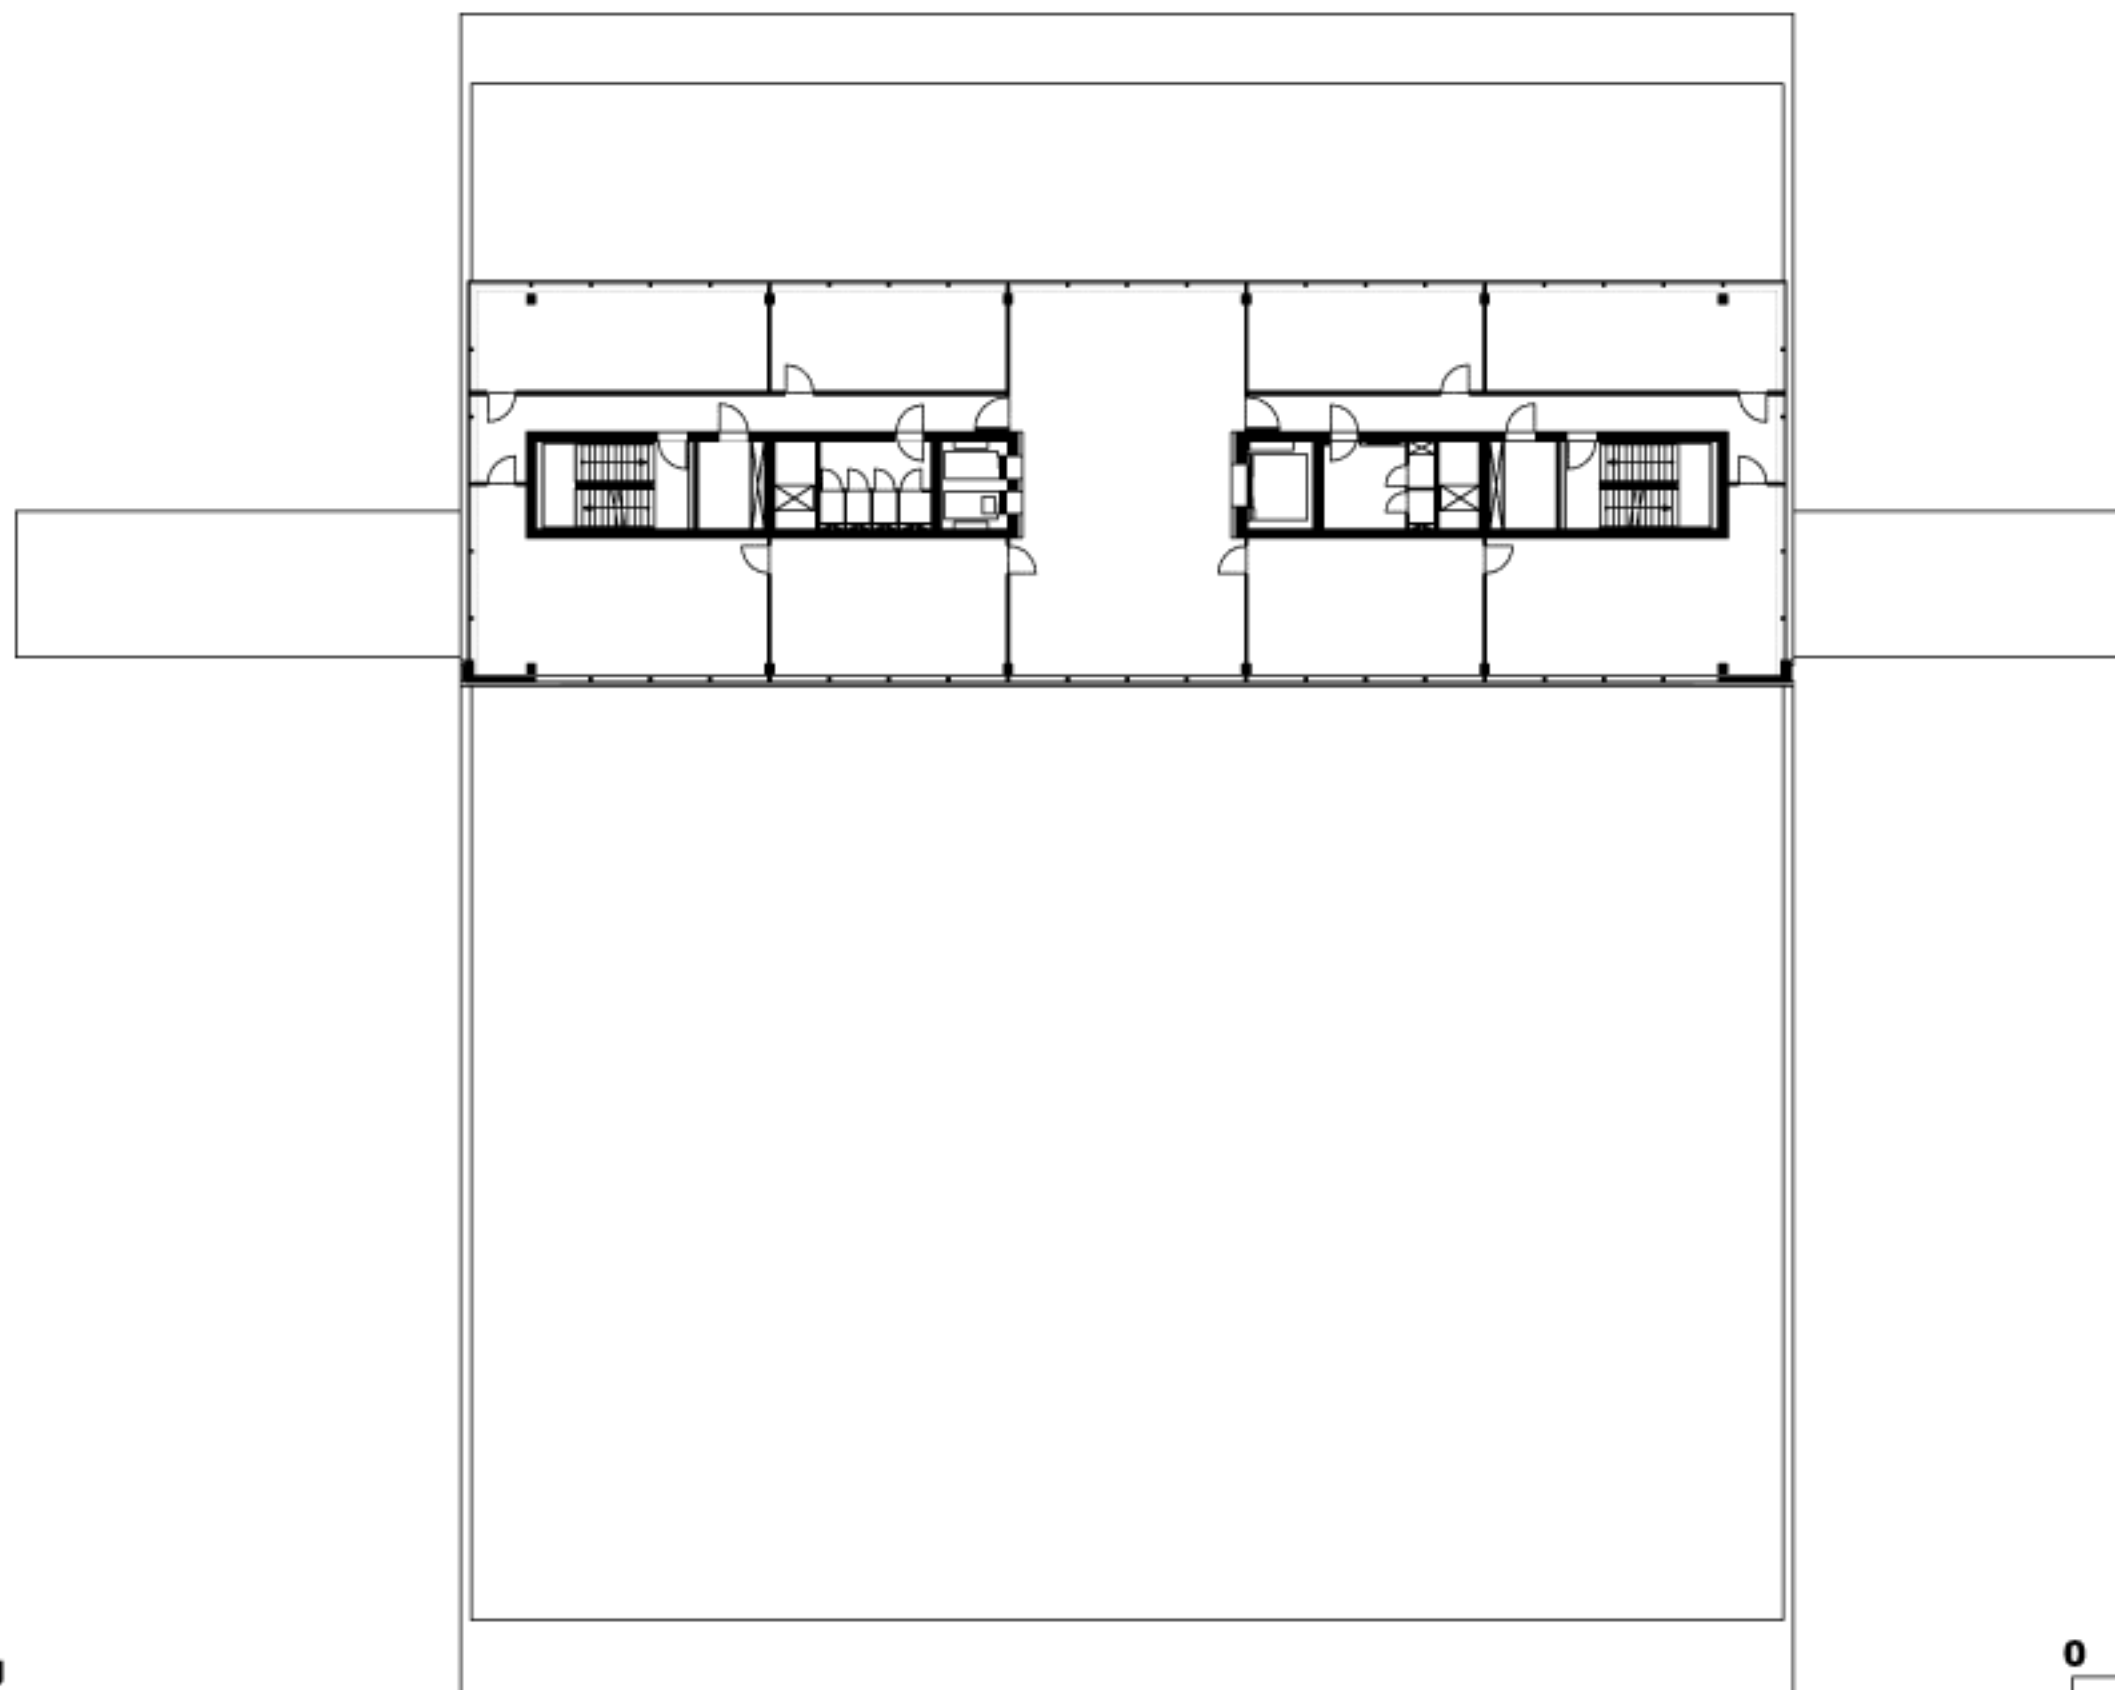


4' en 5' verdieping

0 5 10m




6' verdieping

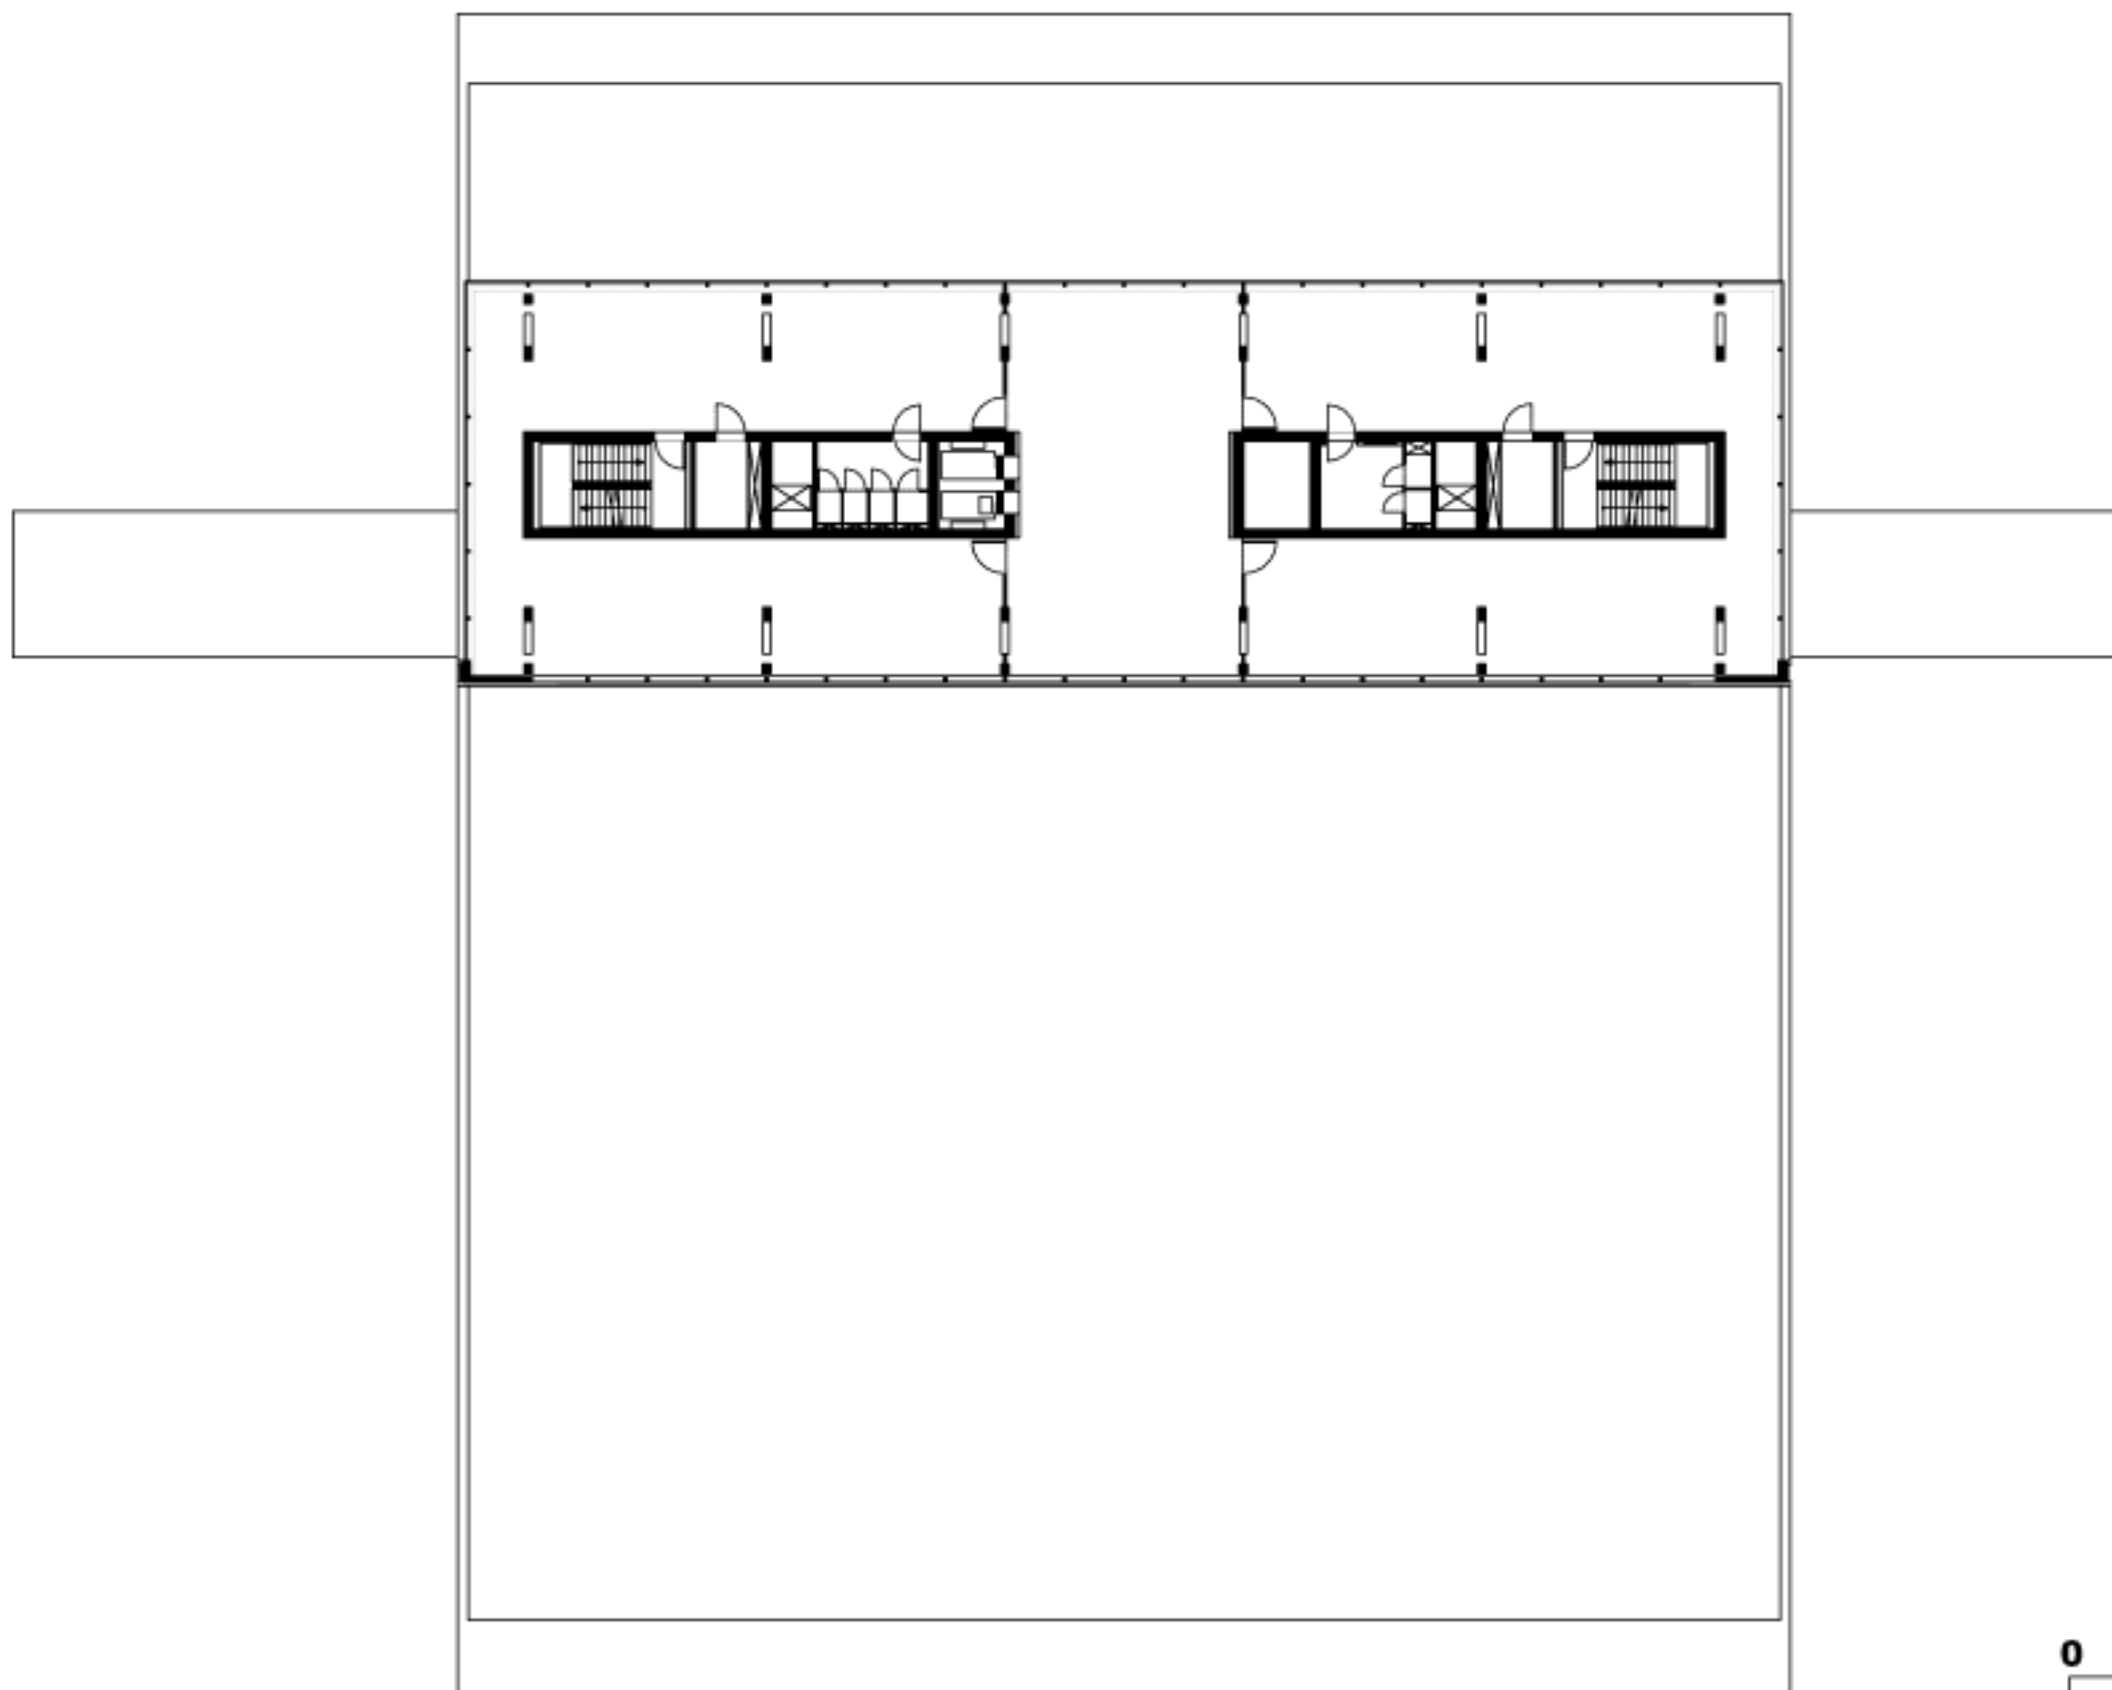

0 5 10m




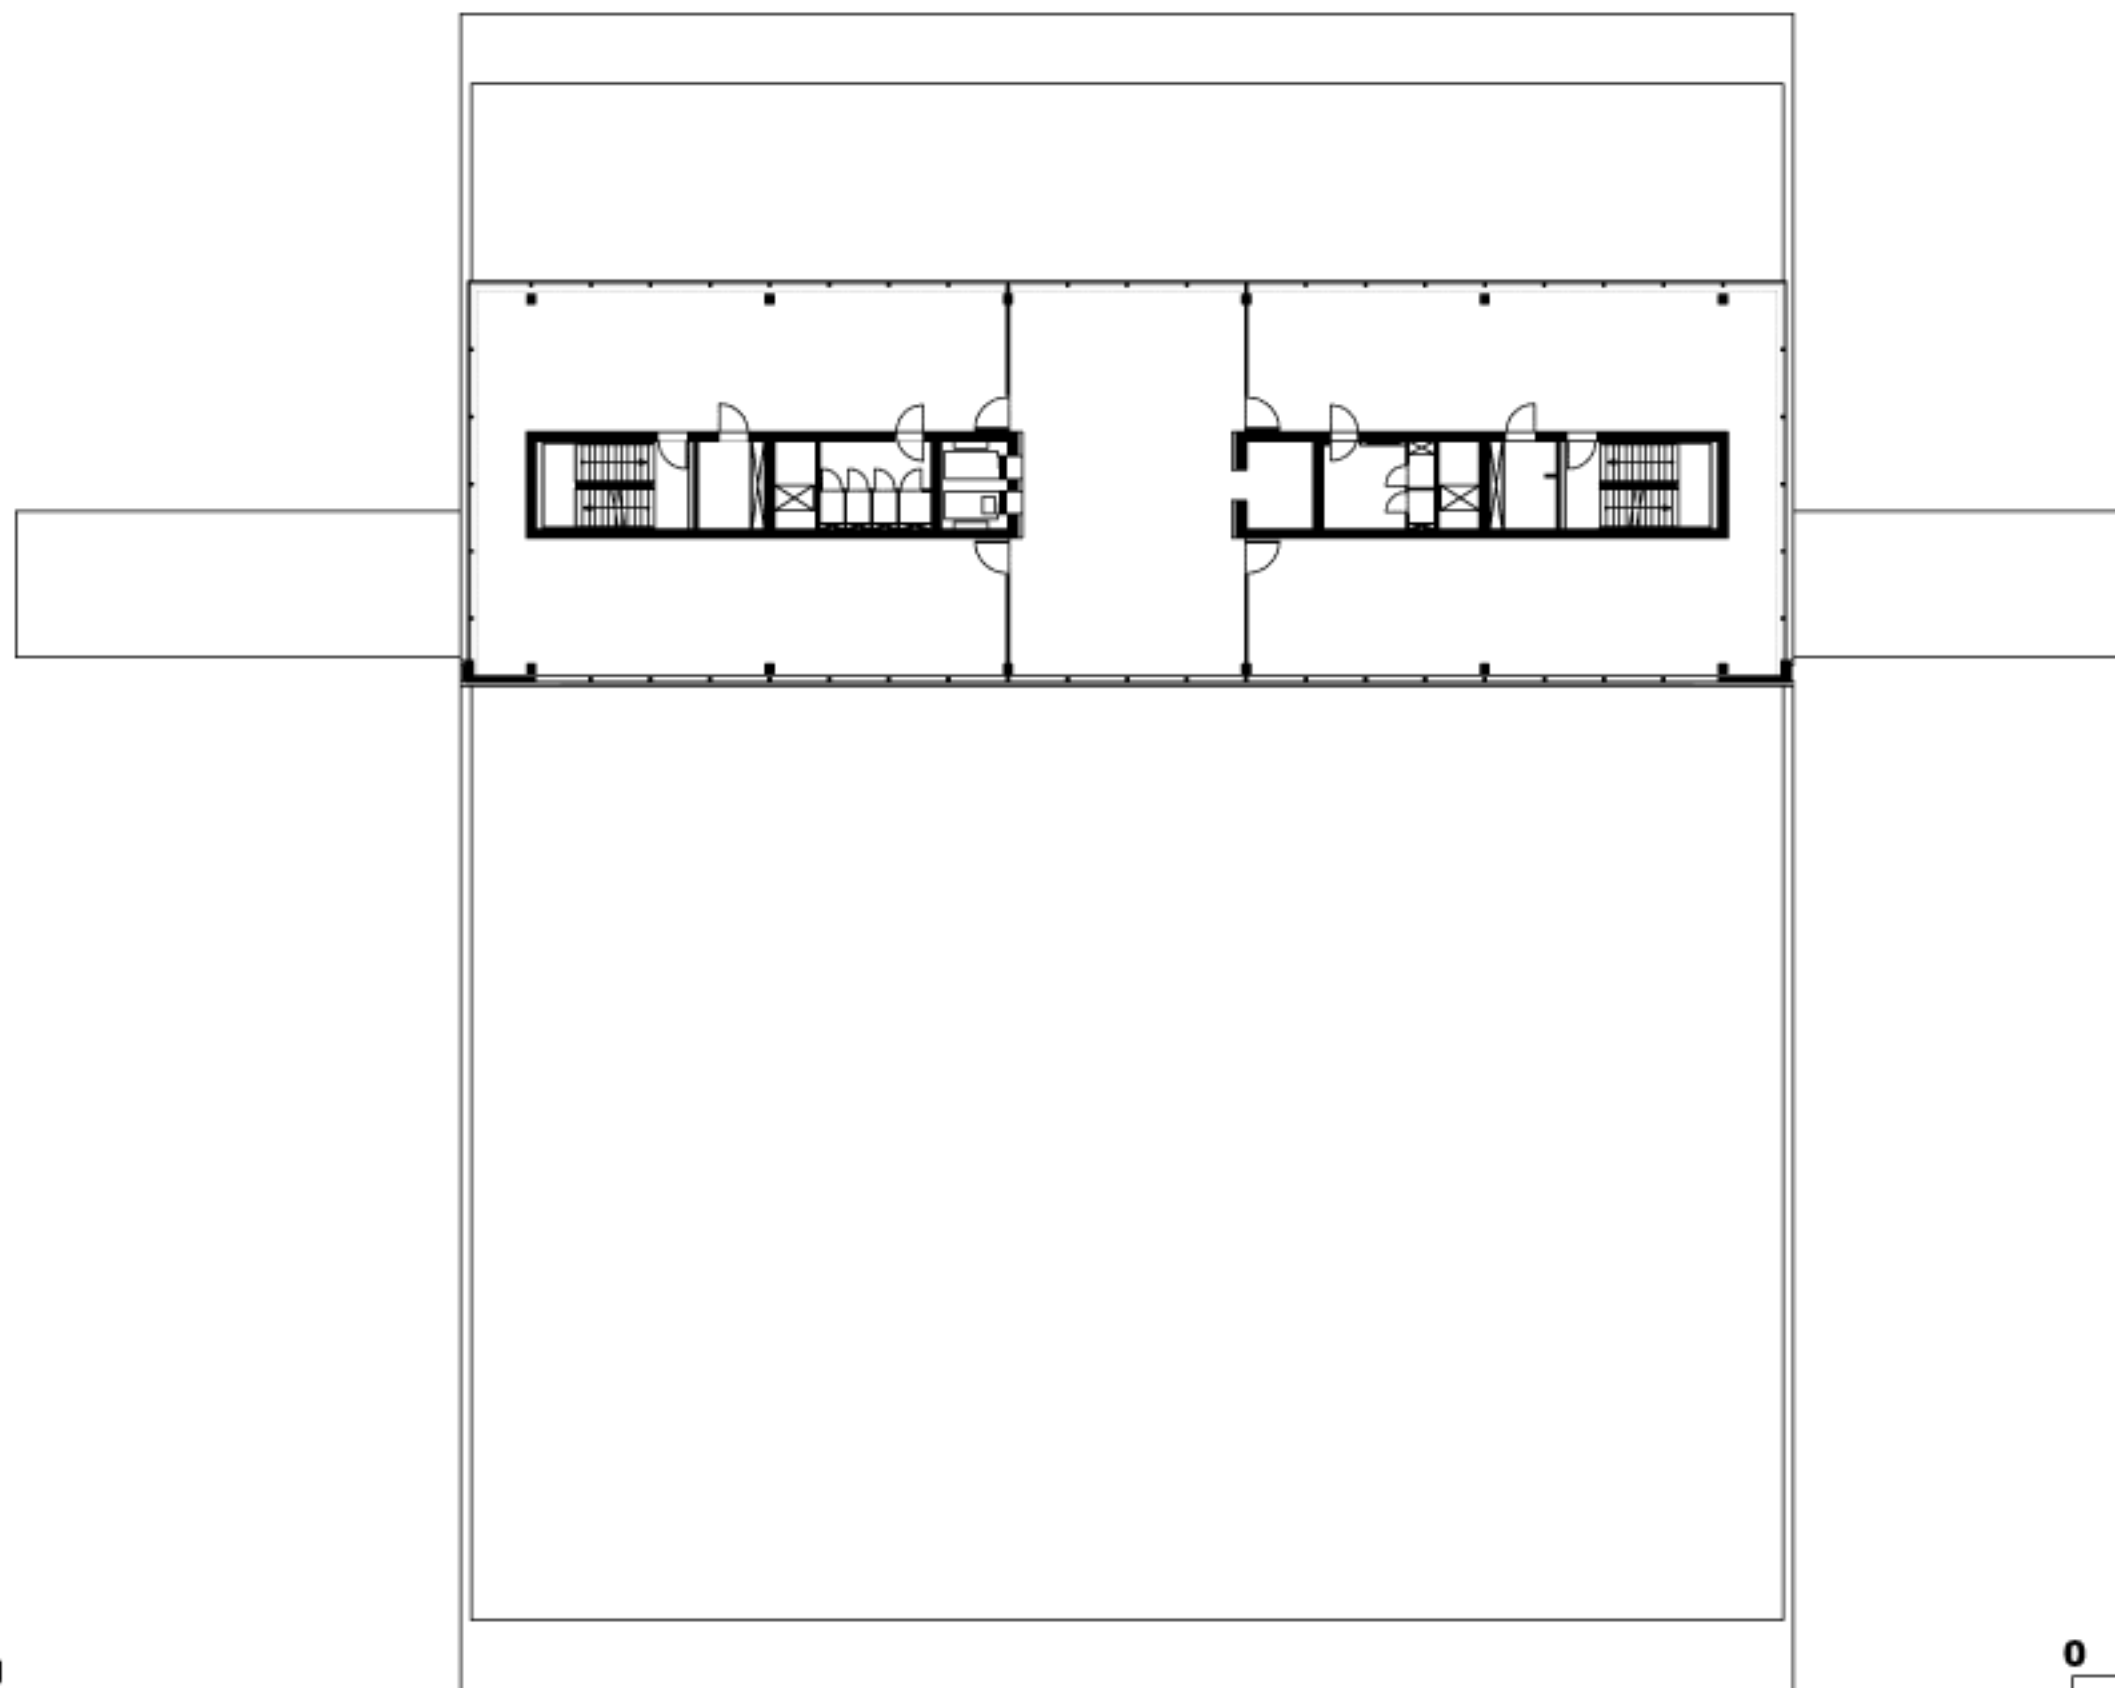

7' en 8' verdieping

0 5 10m



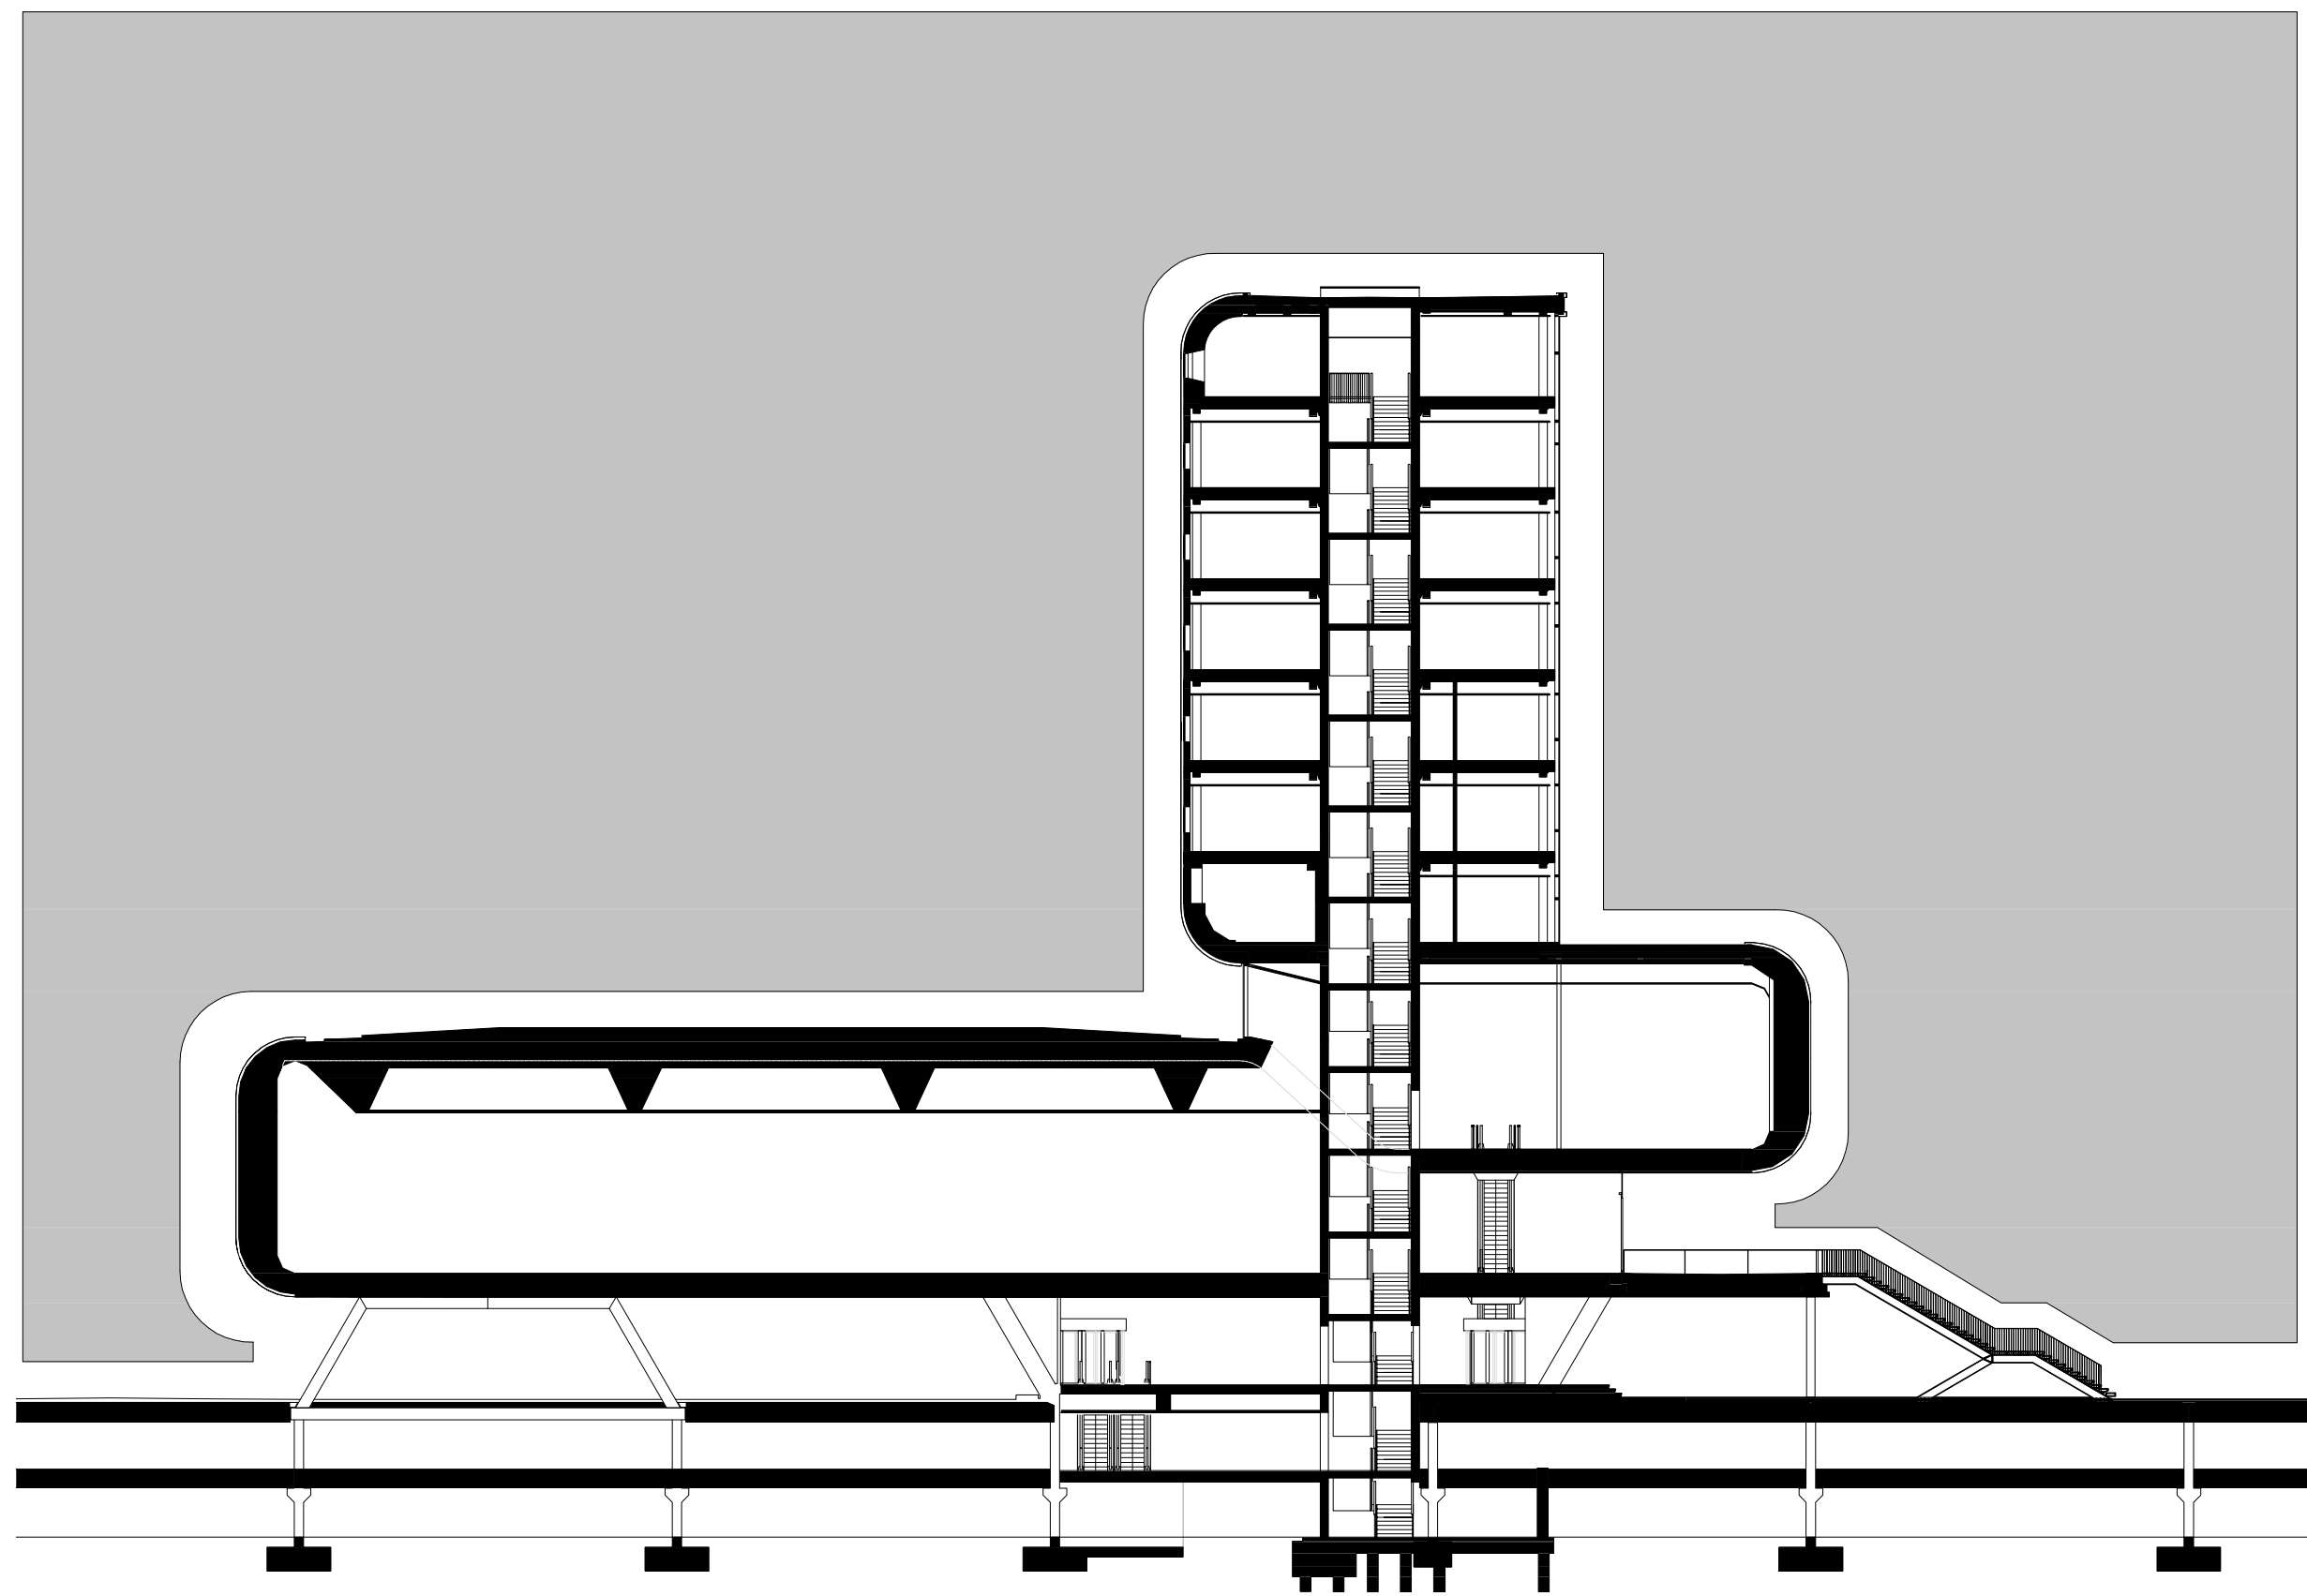

doorsnede

0 5 10m