

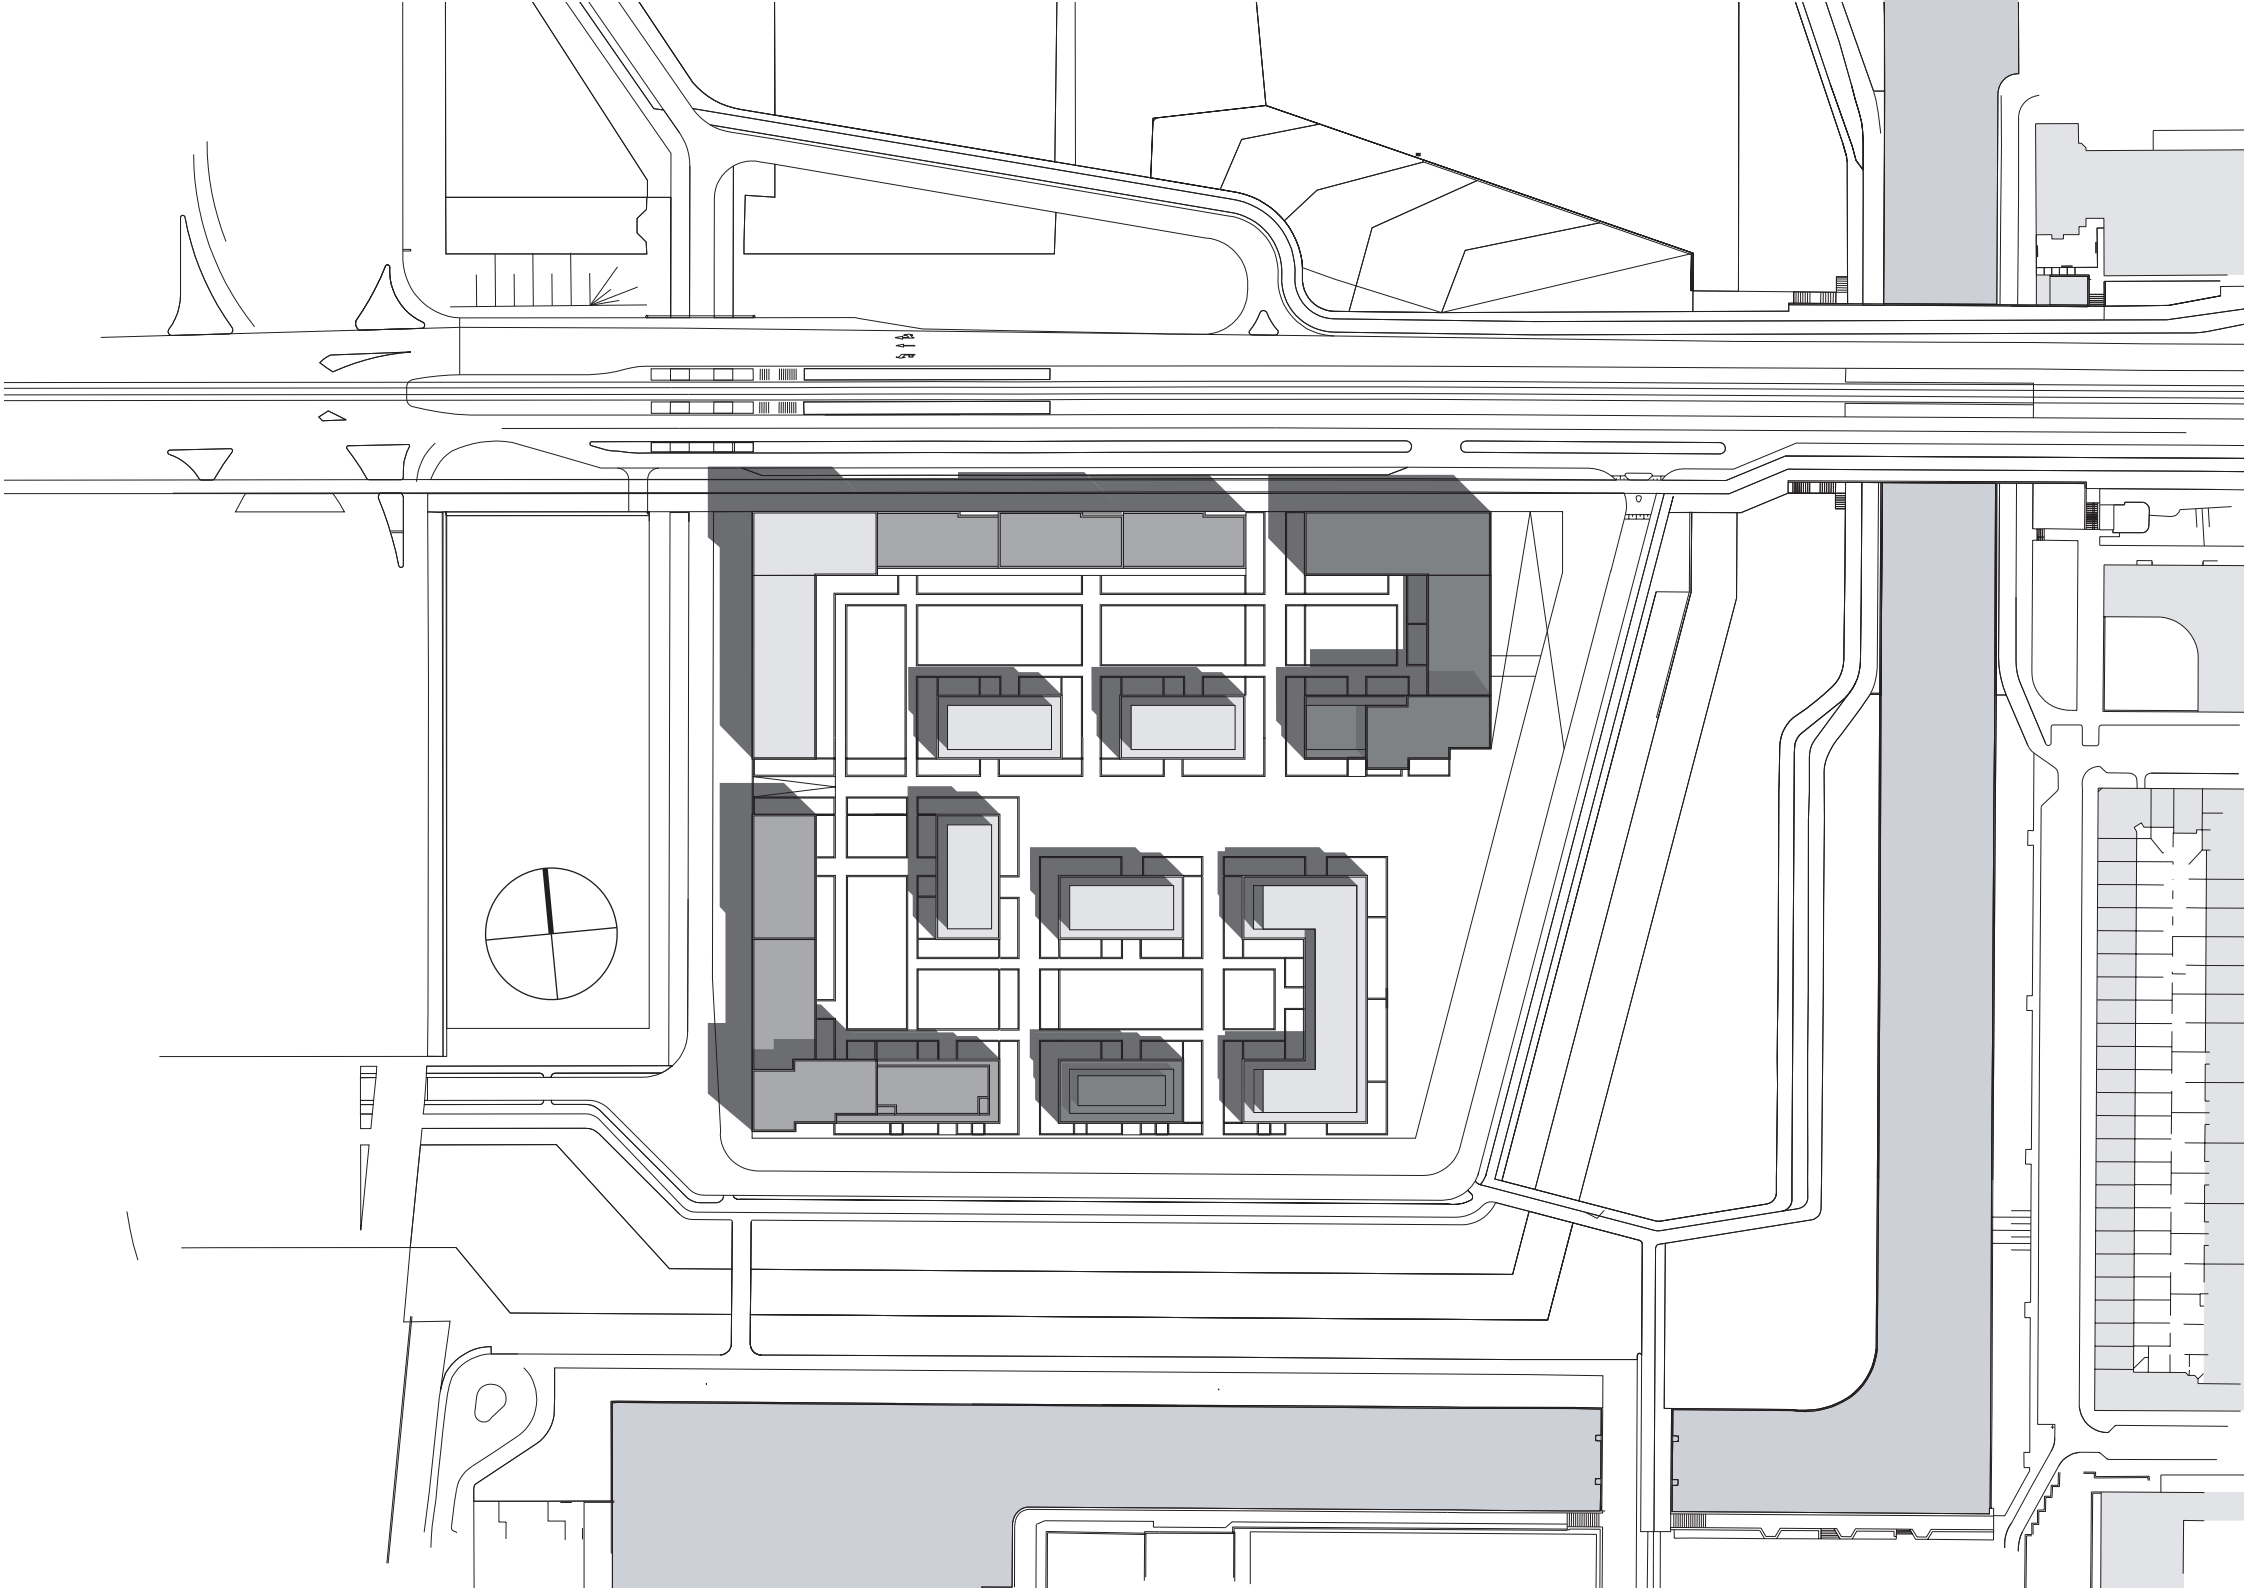
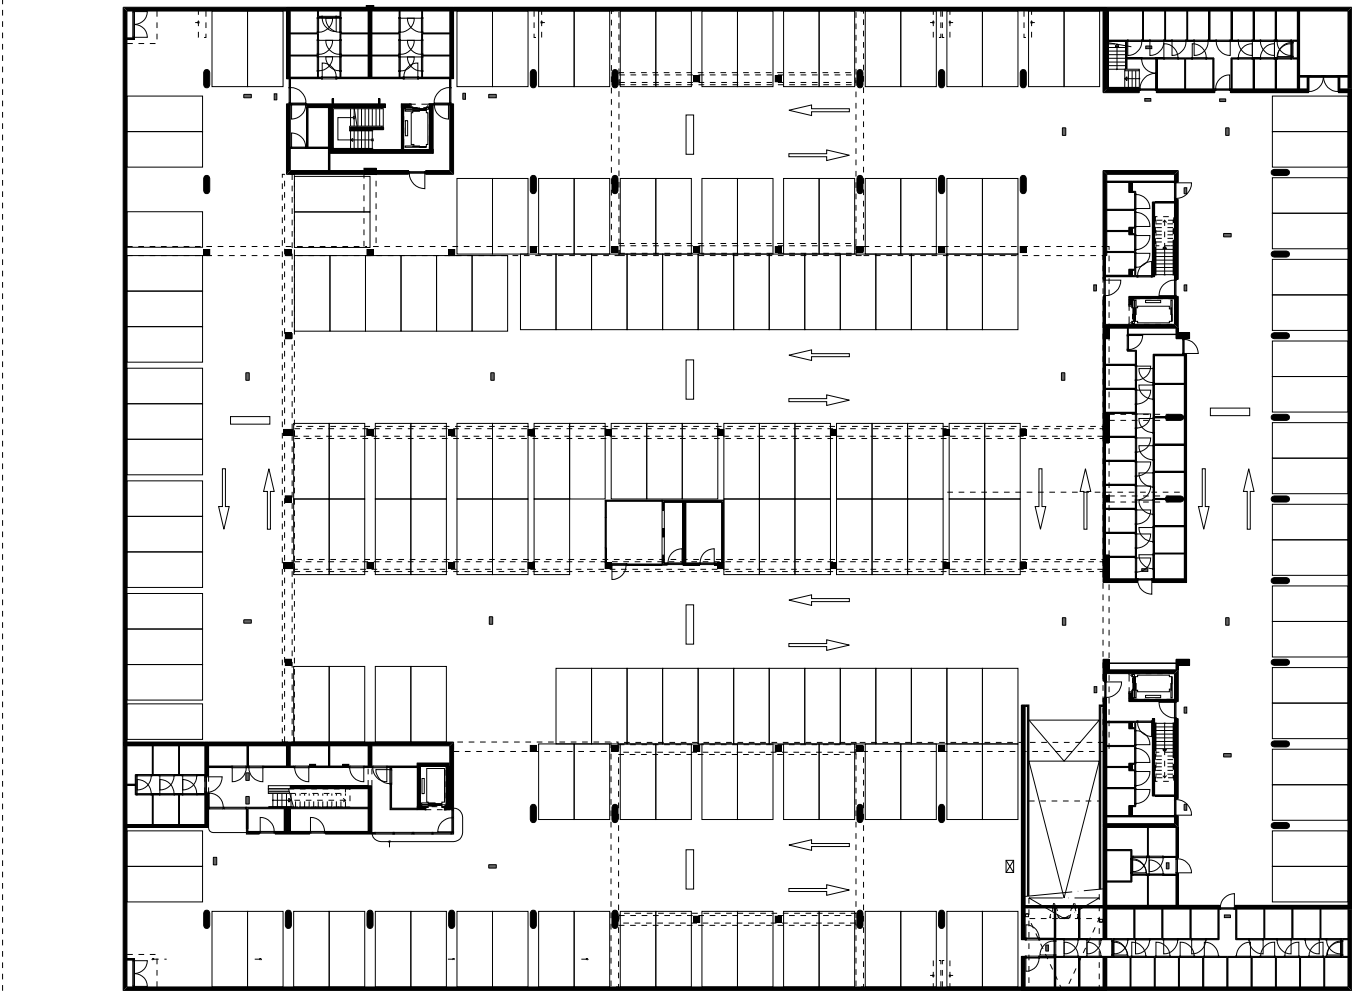



 


Fase 1 Fase 2

 

0 10 20 m

Fase 1 Fase 2

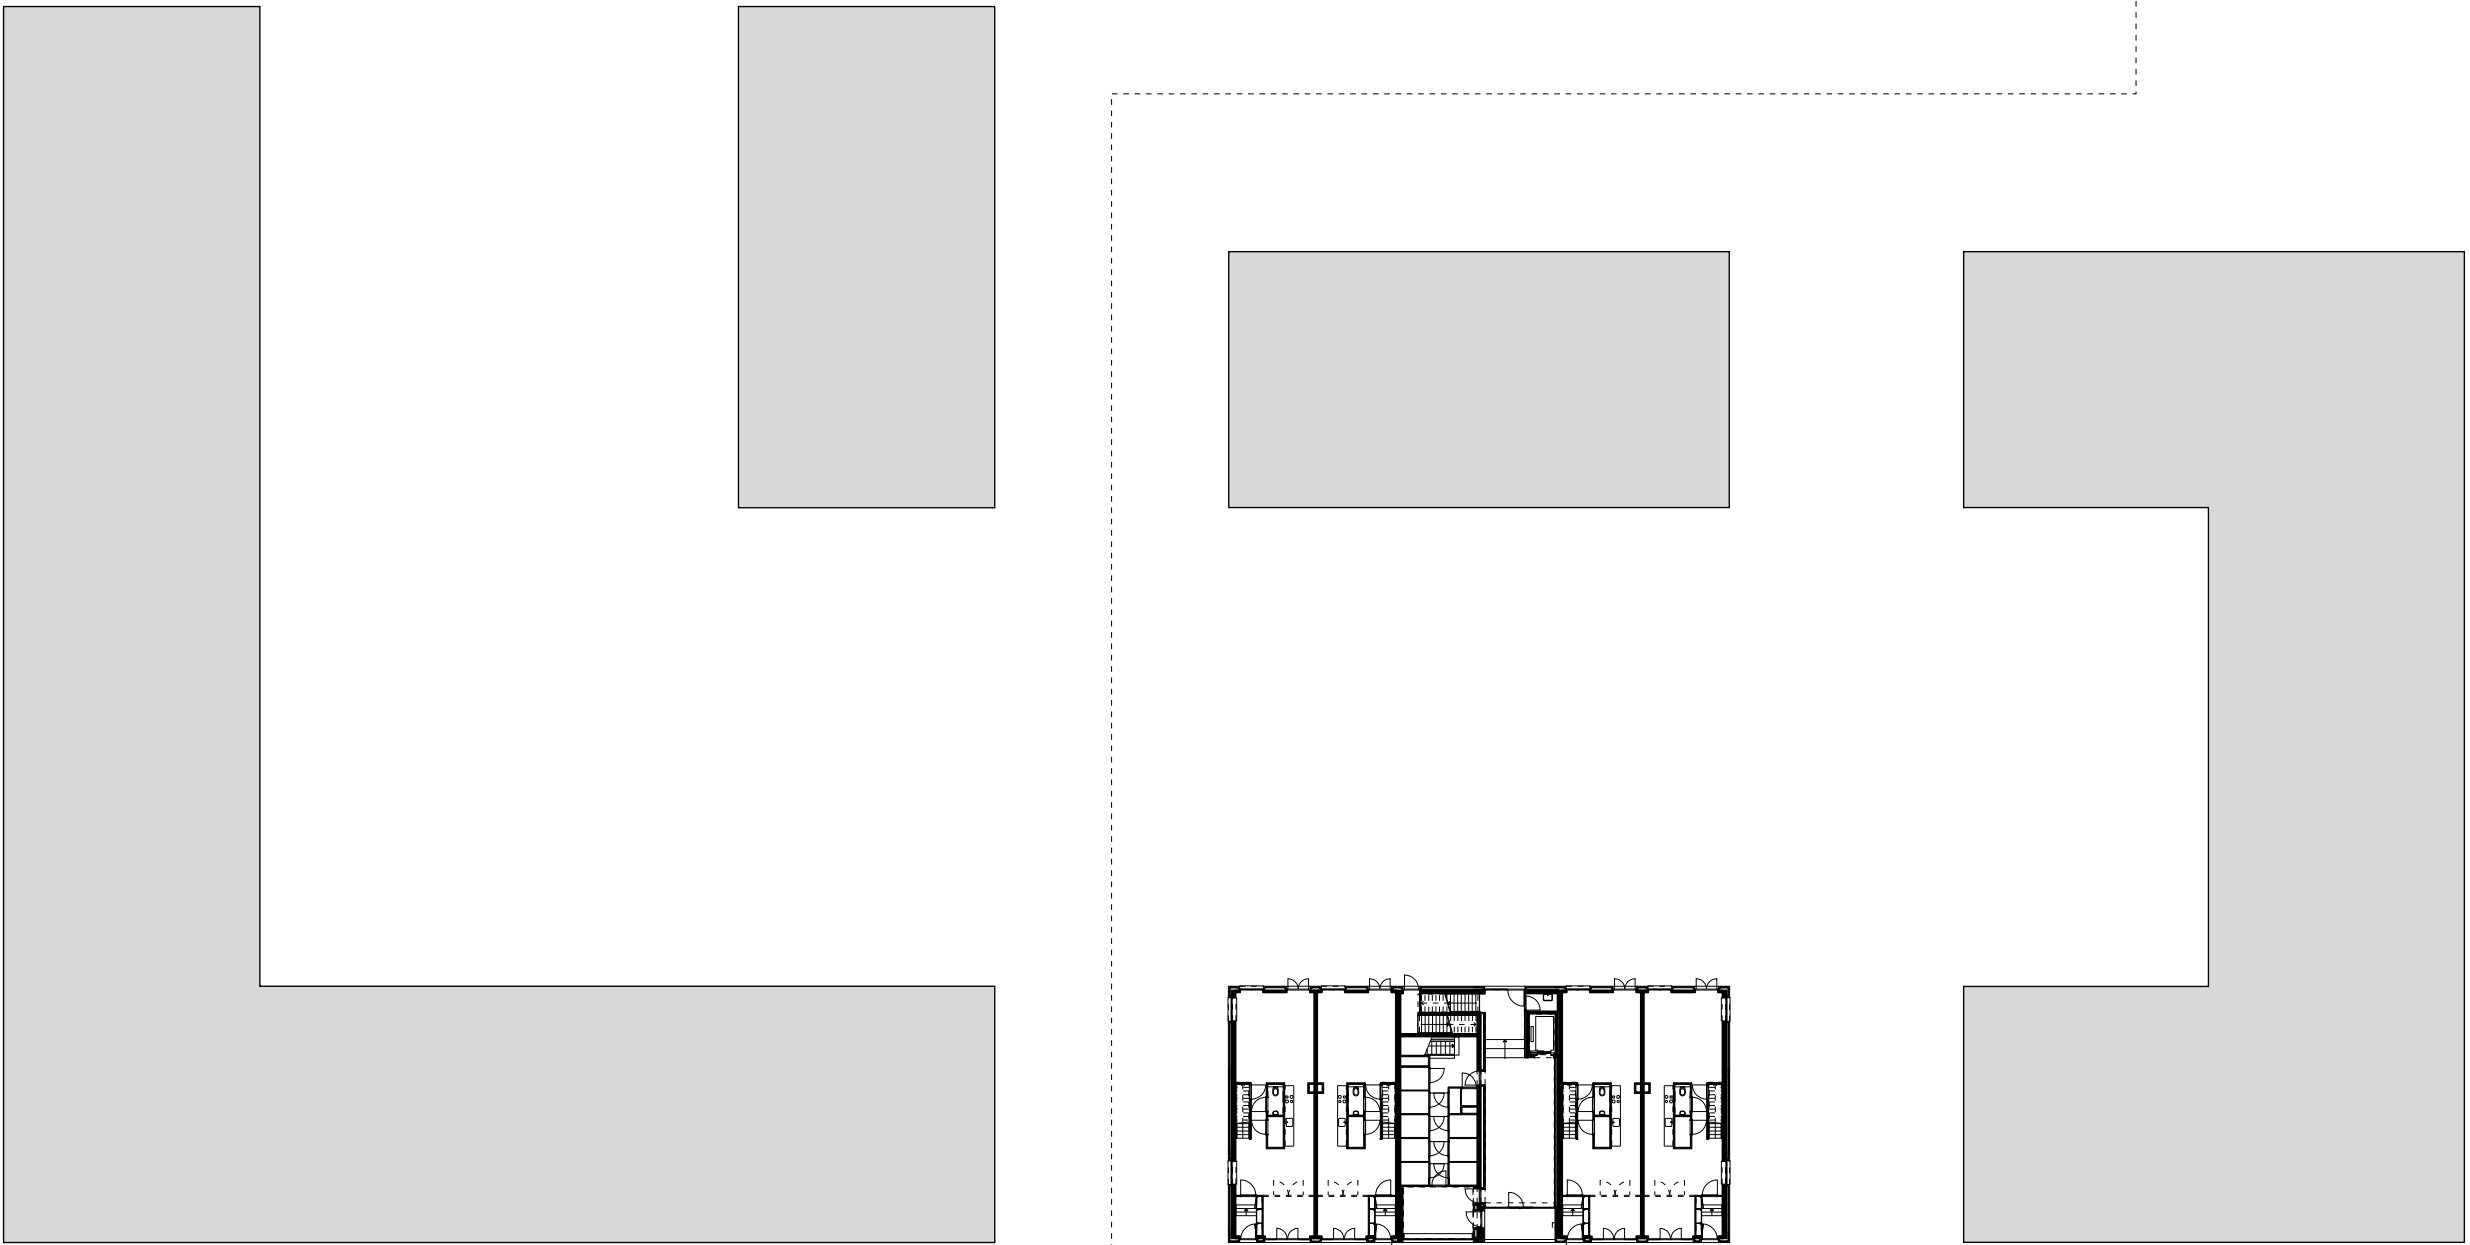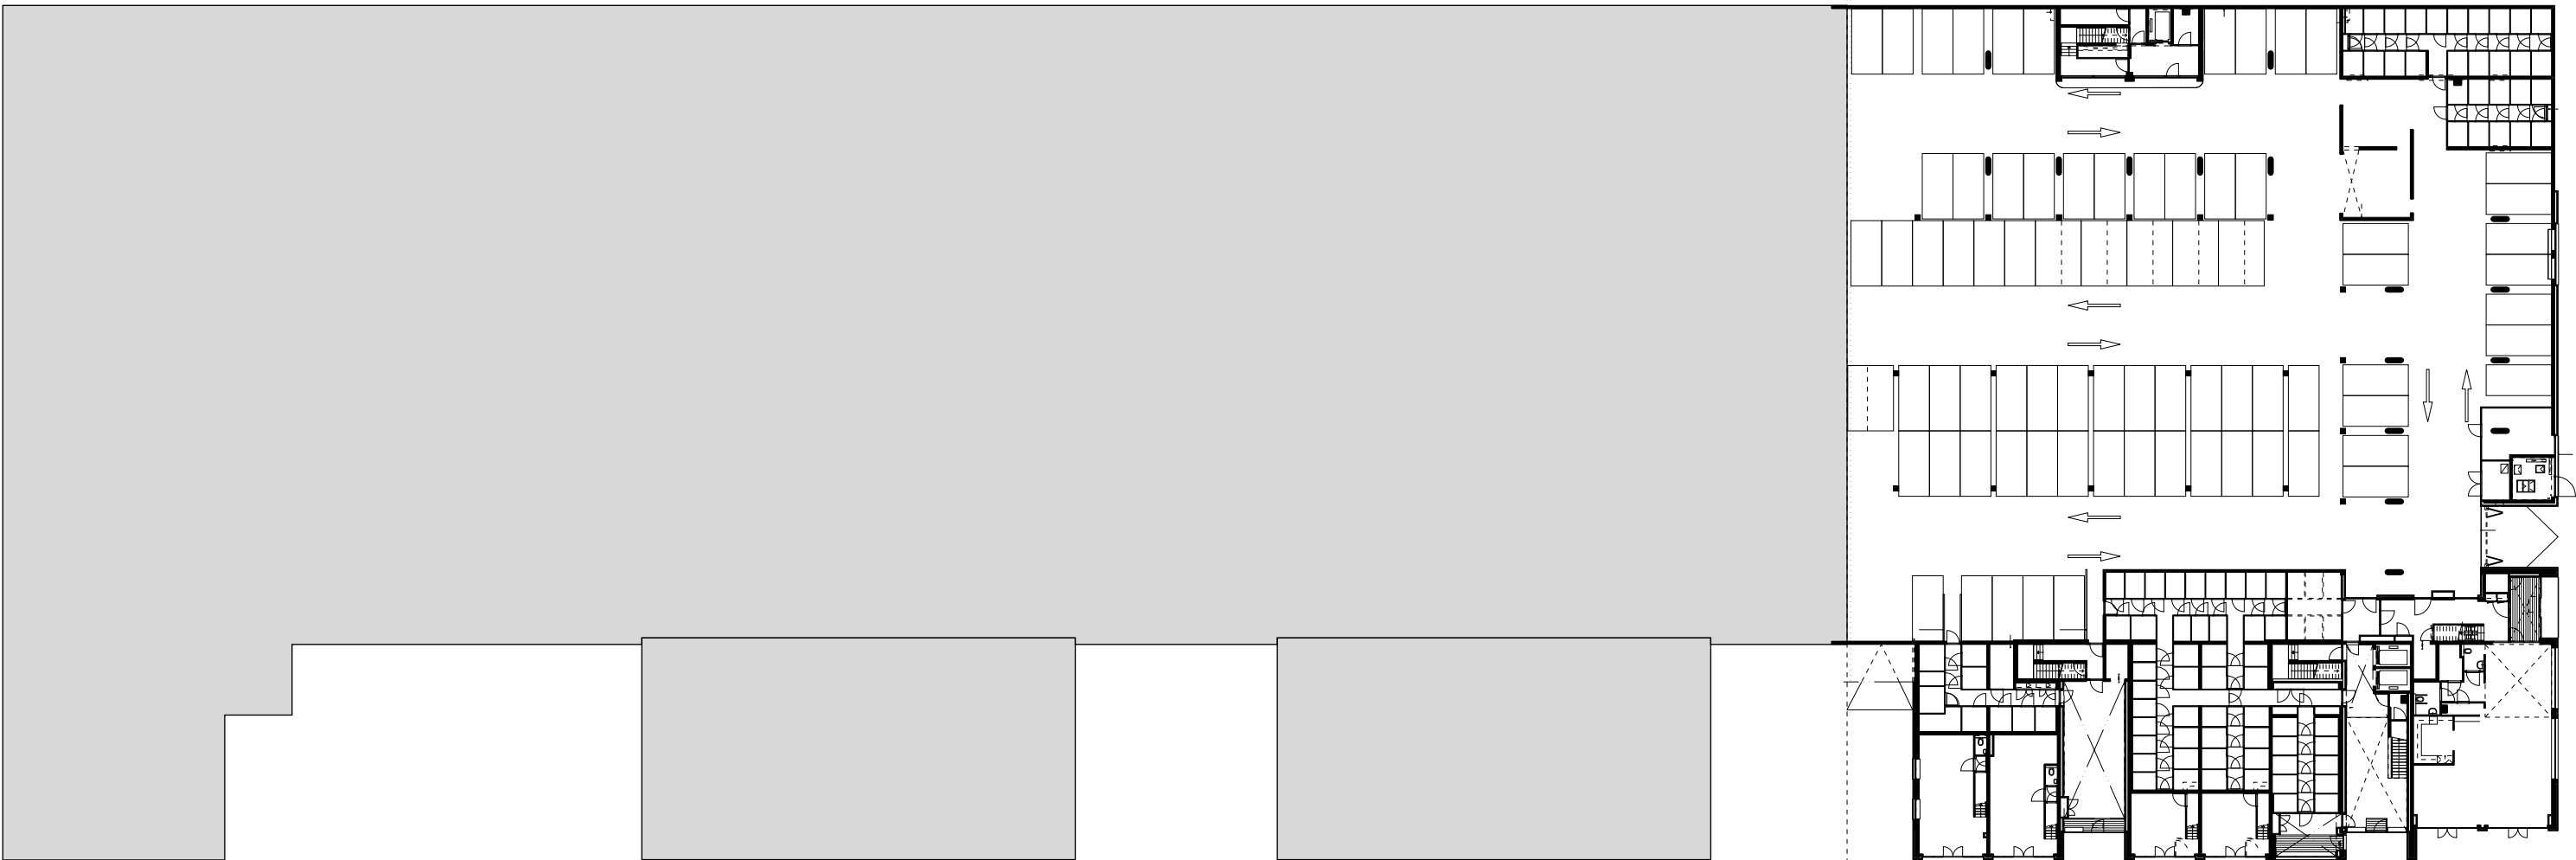

0 10 20 m










P






P

Fase 1 | Fase 2

 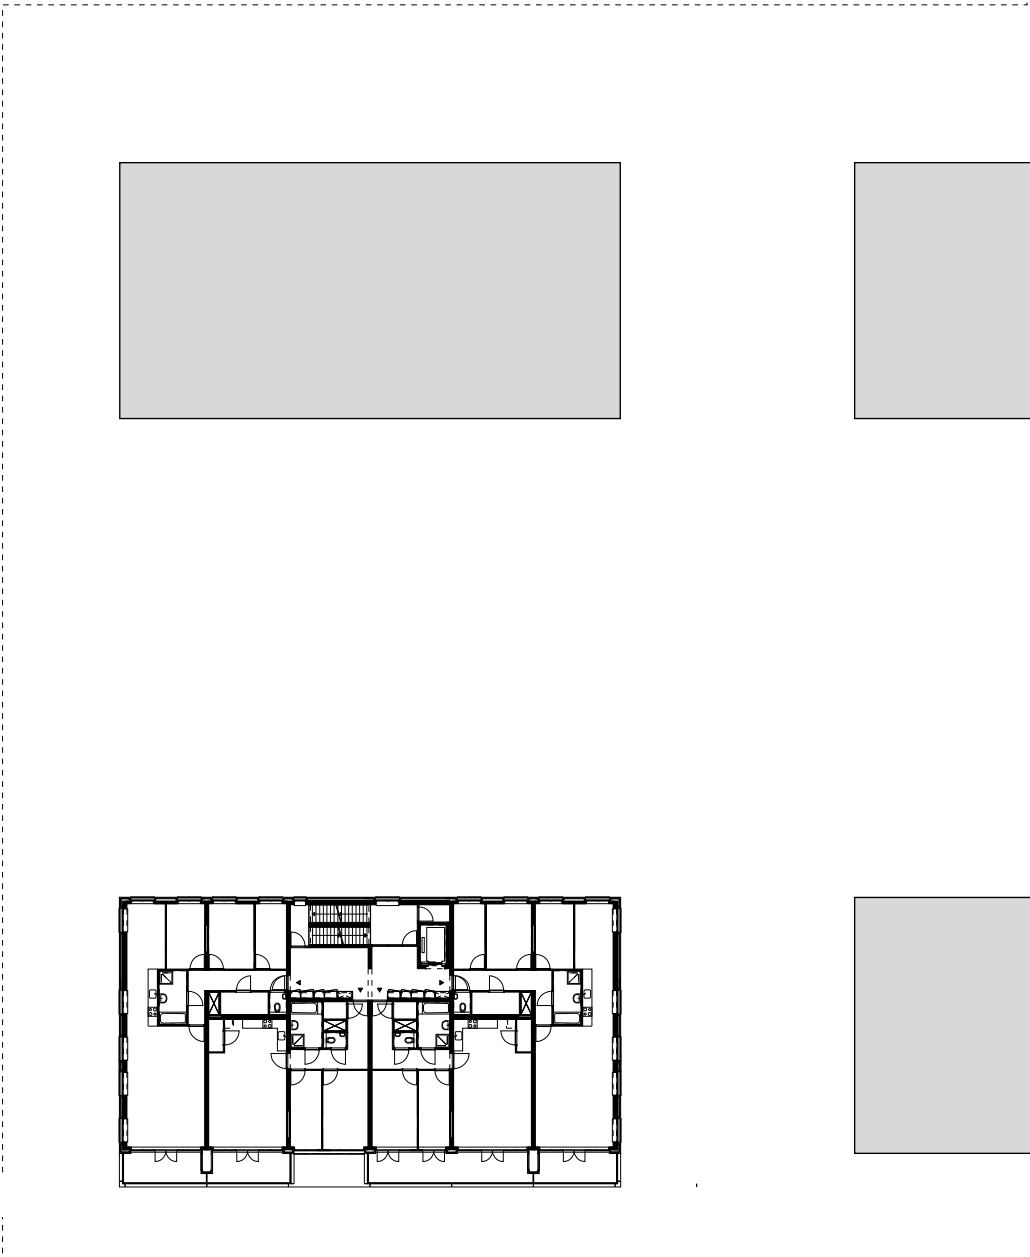 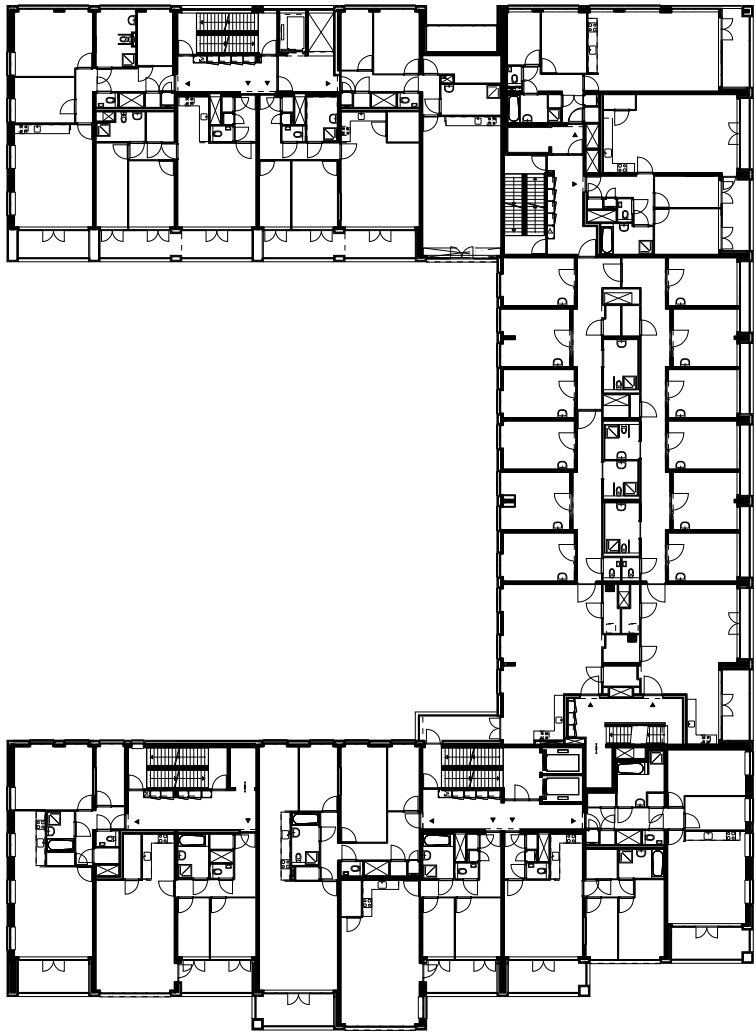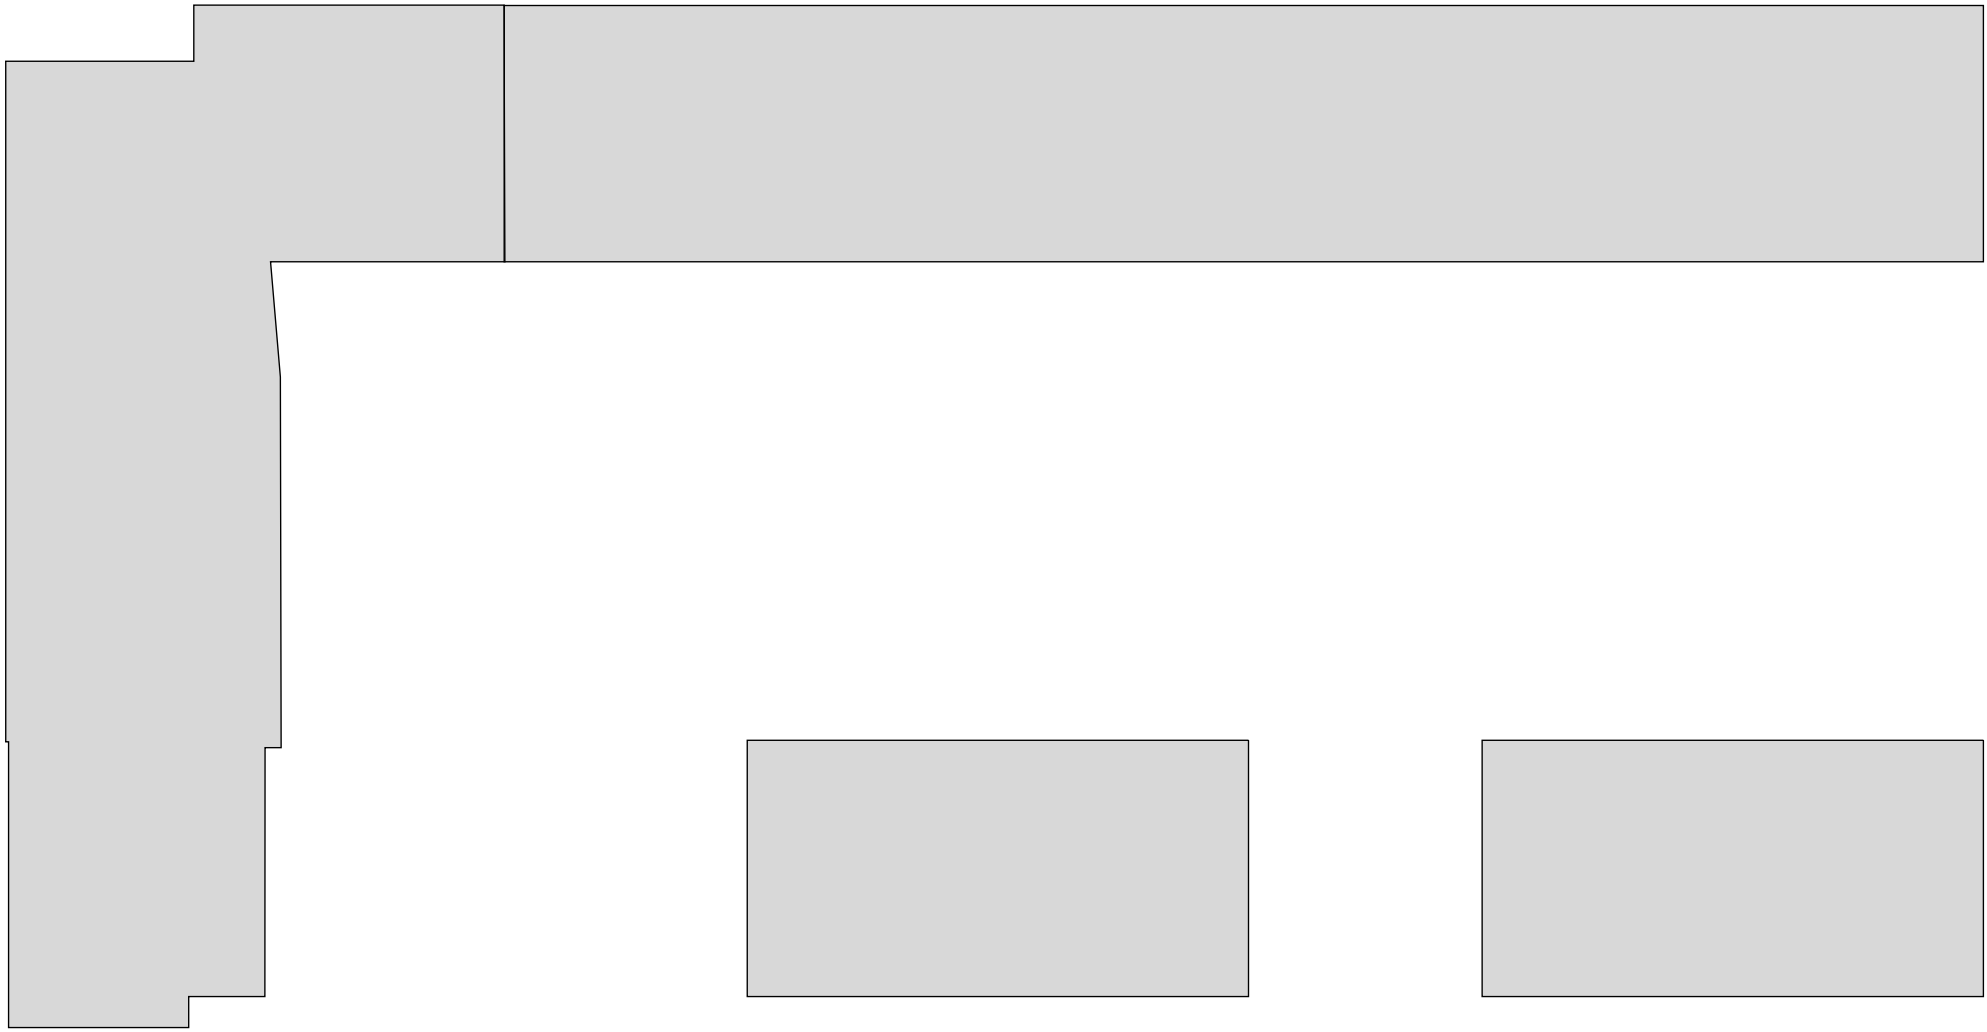

0 10 20 m






Fase 1 | Fase 2

 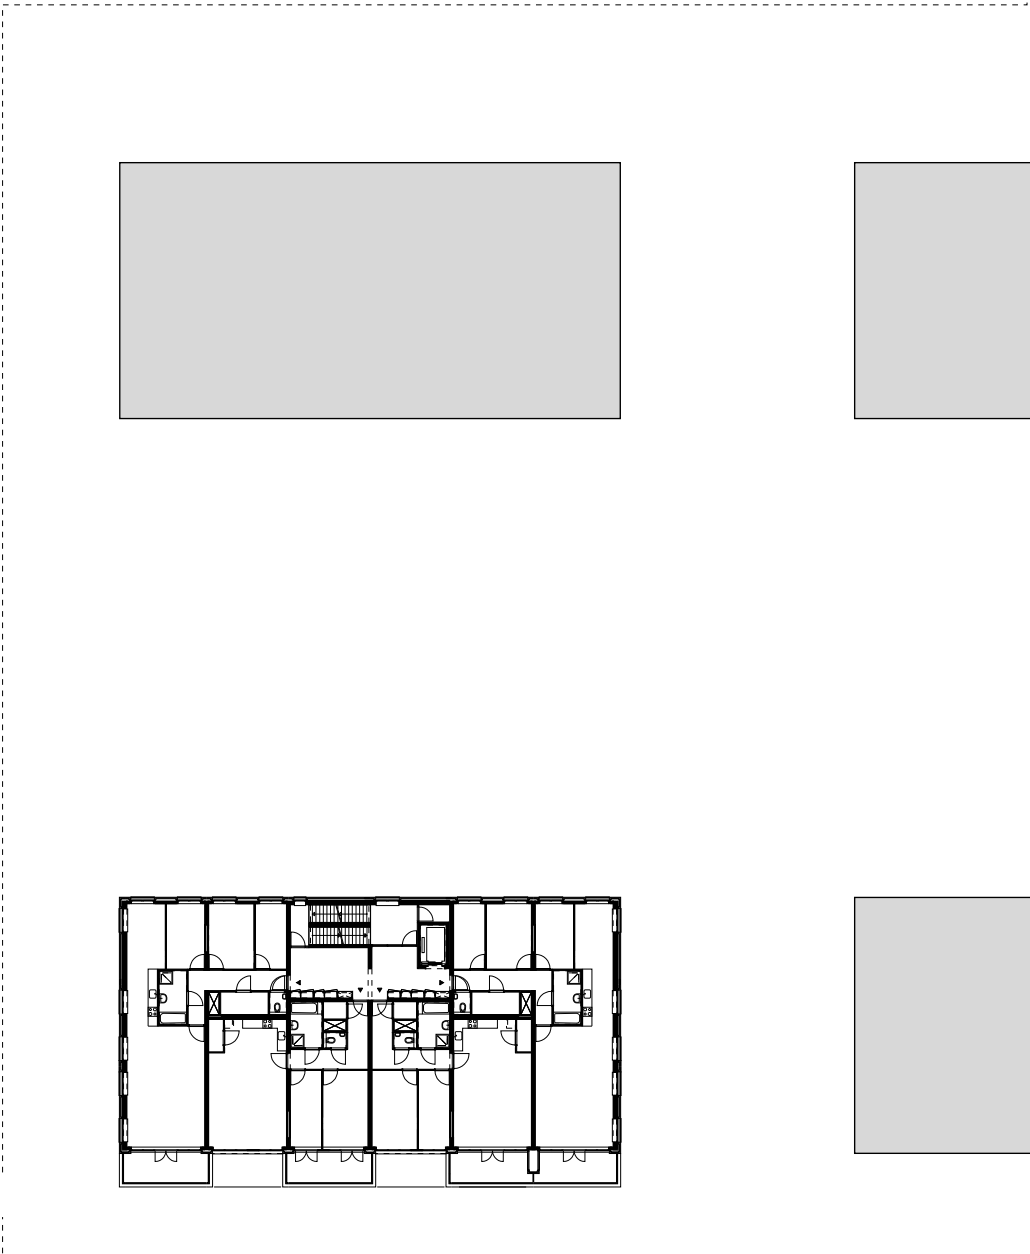 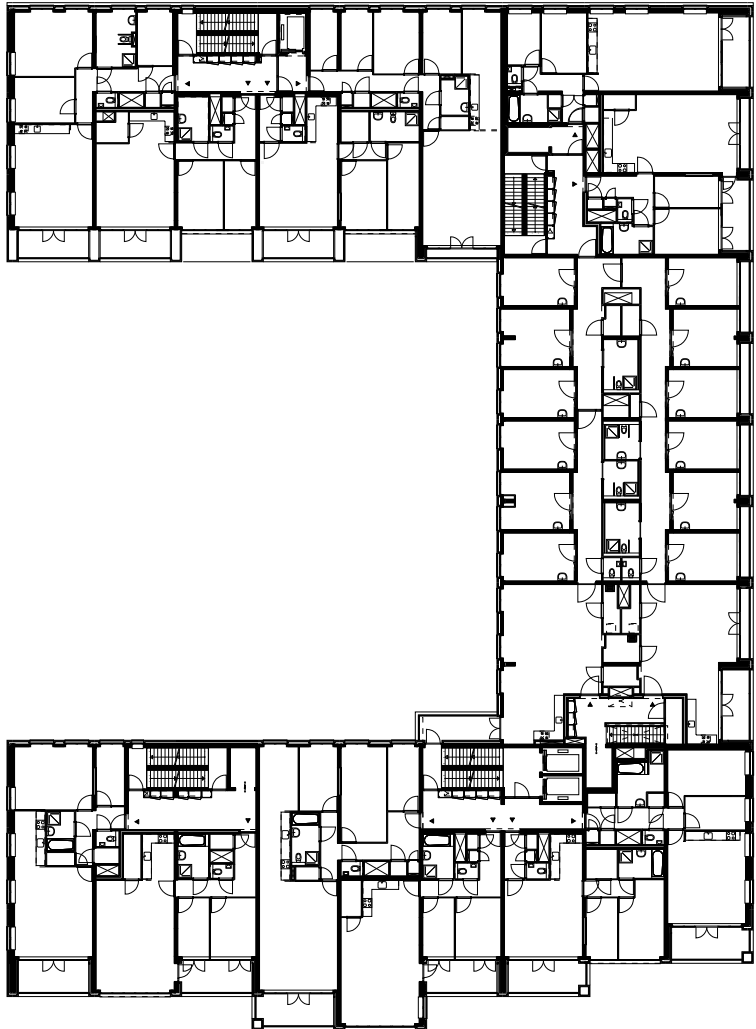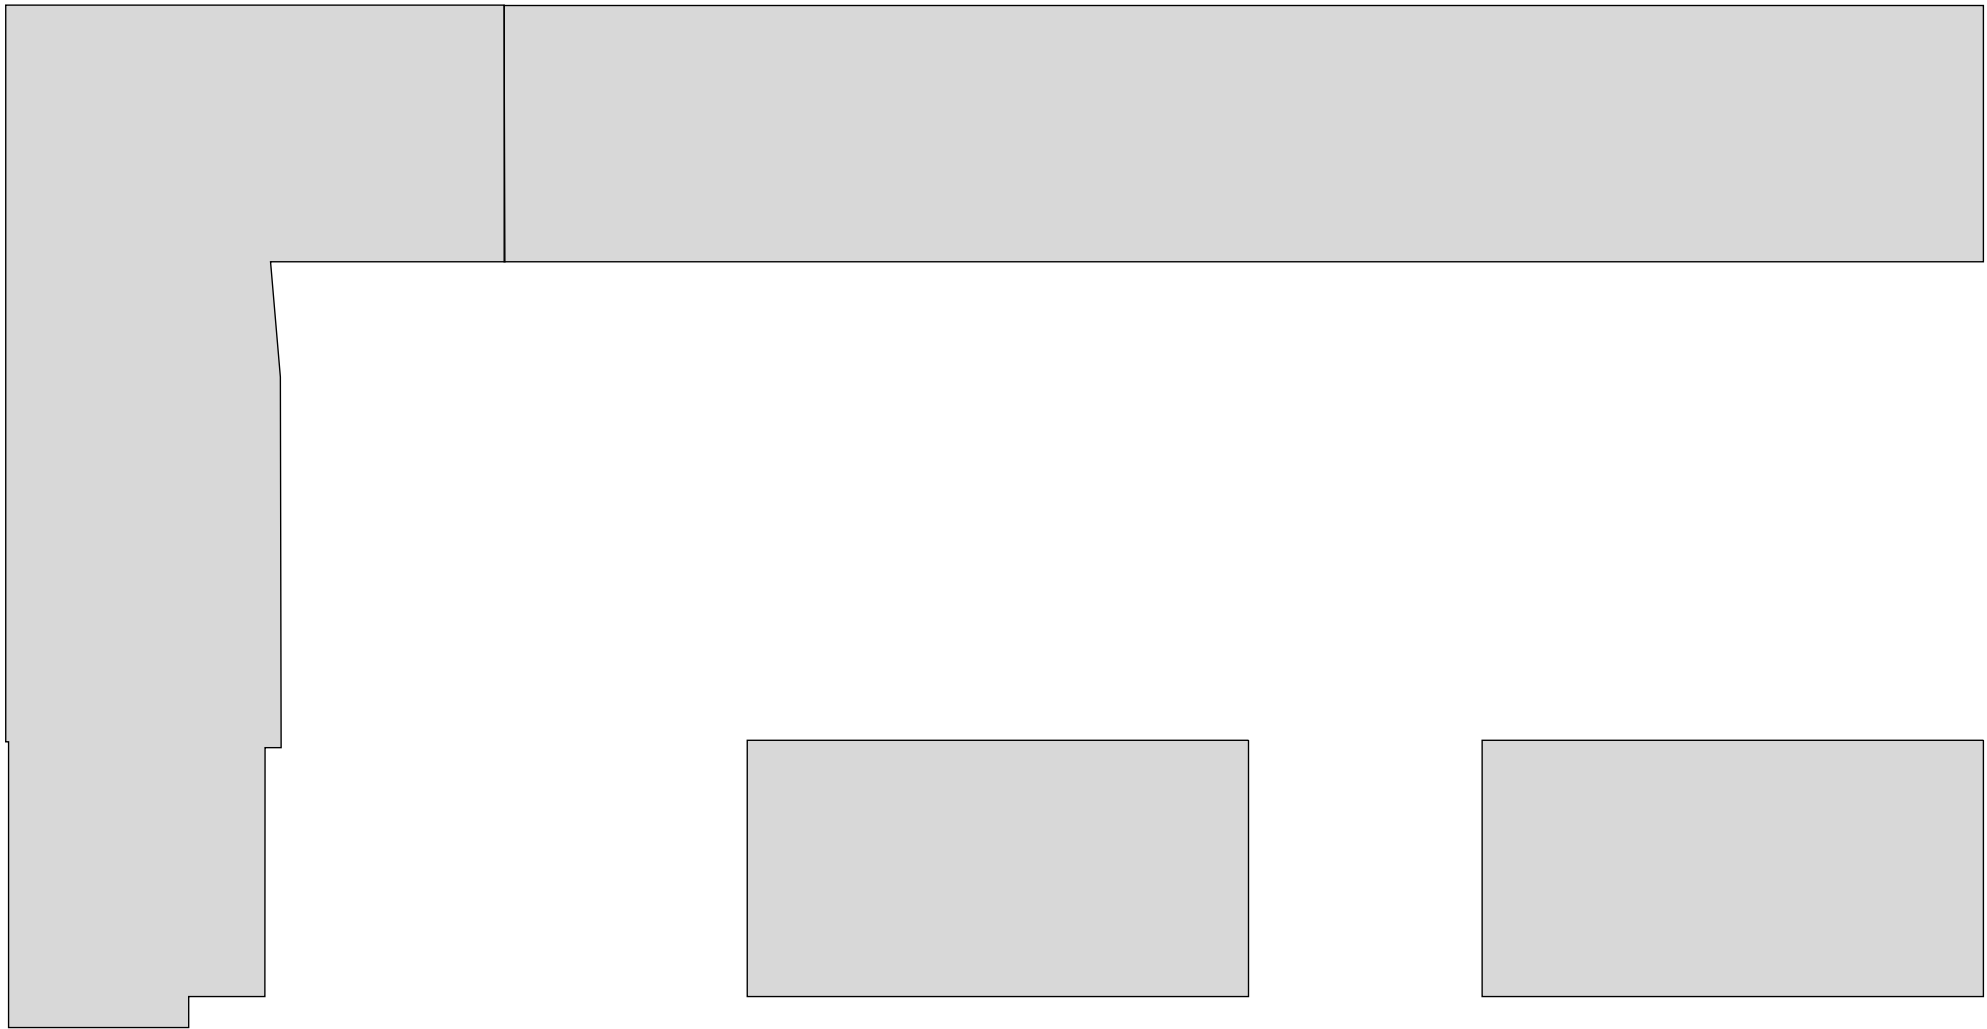






0 10 20 m



Fase 1 | Fase 2

 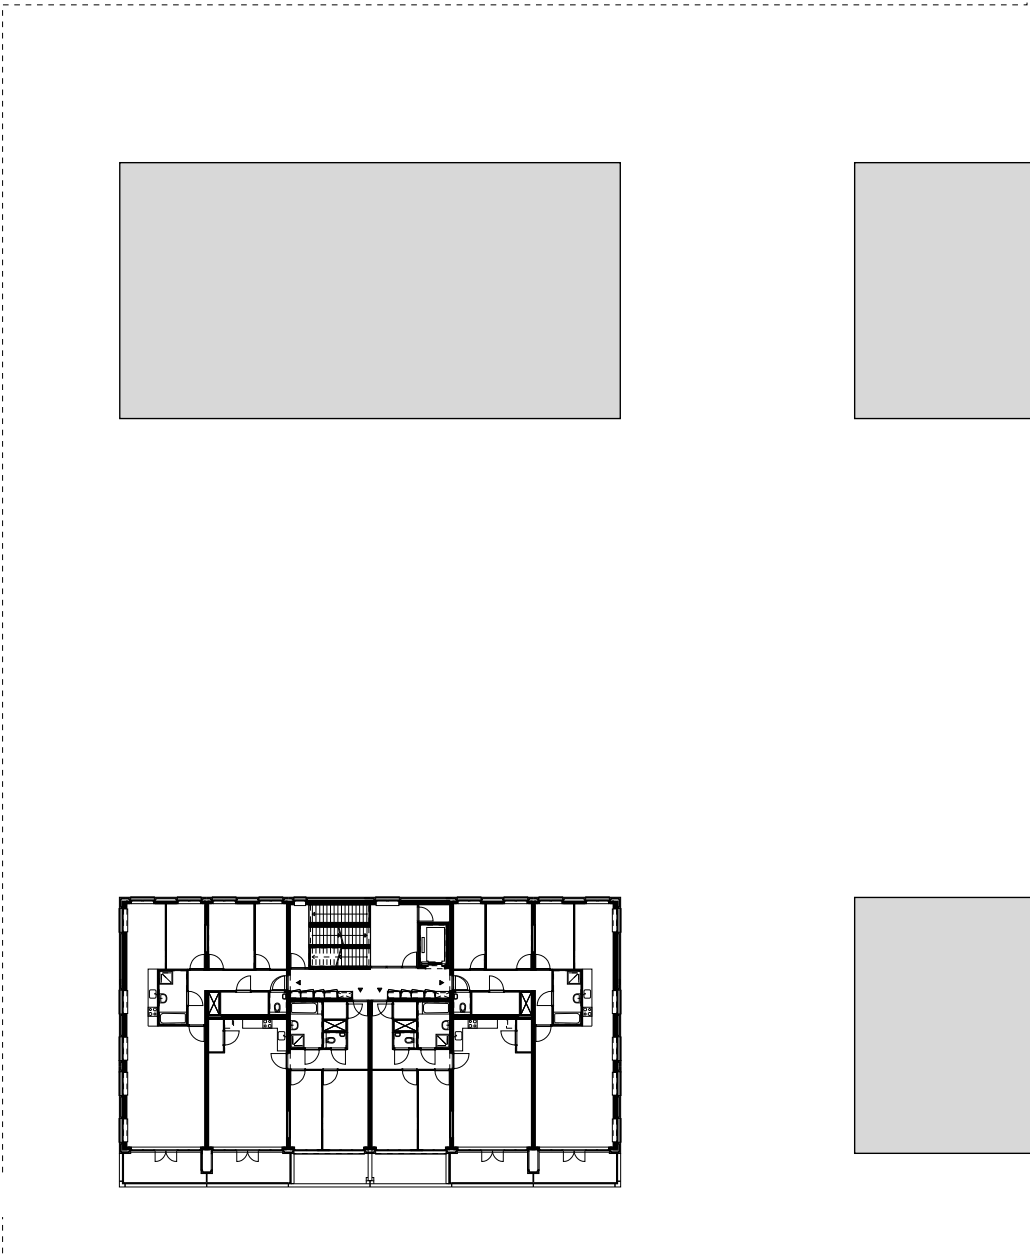 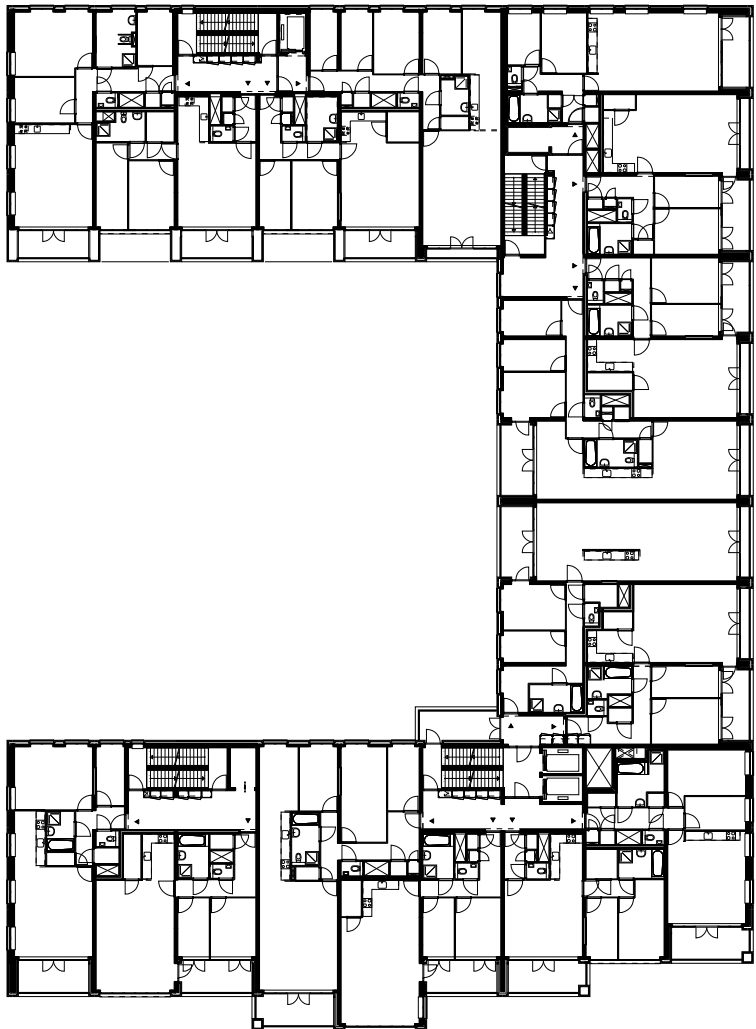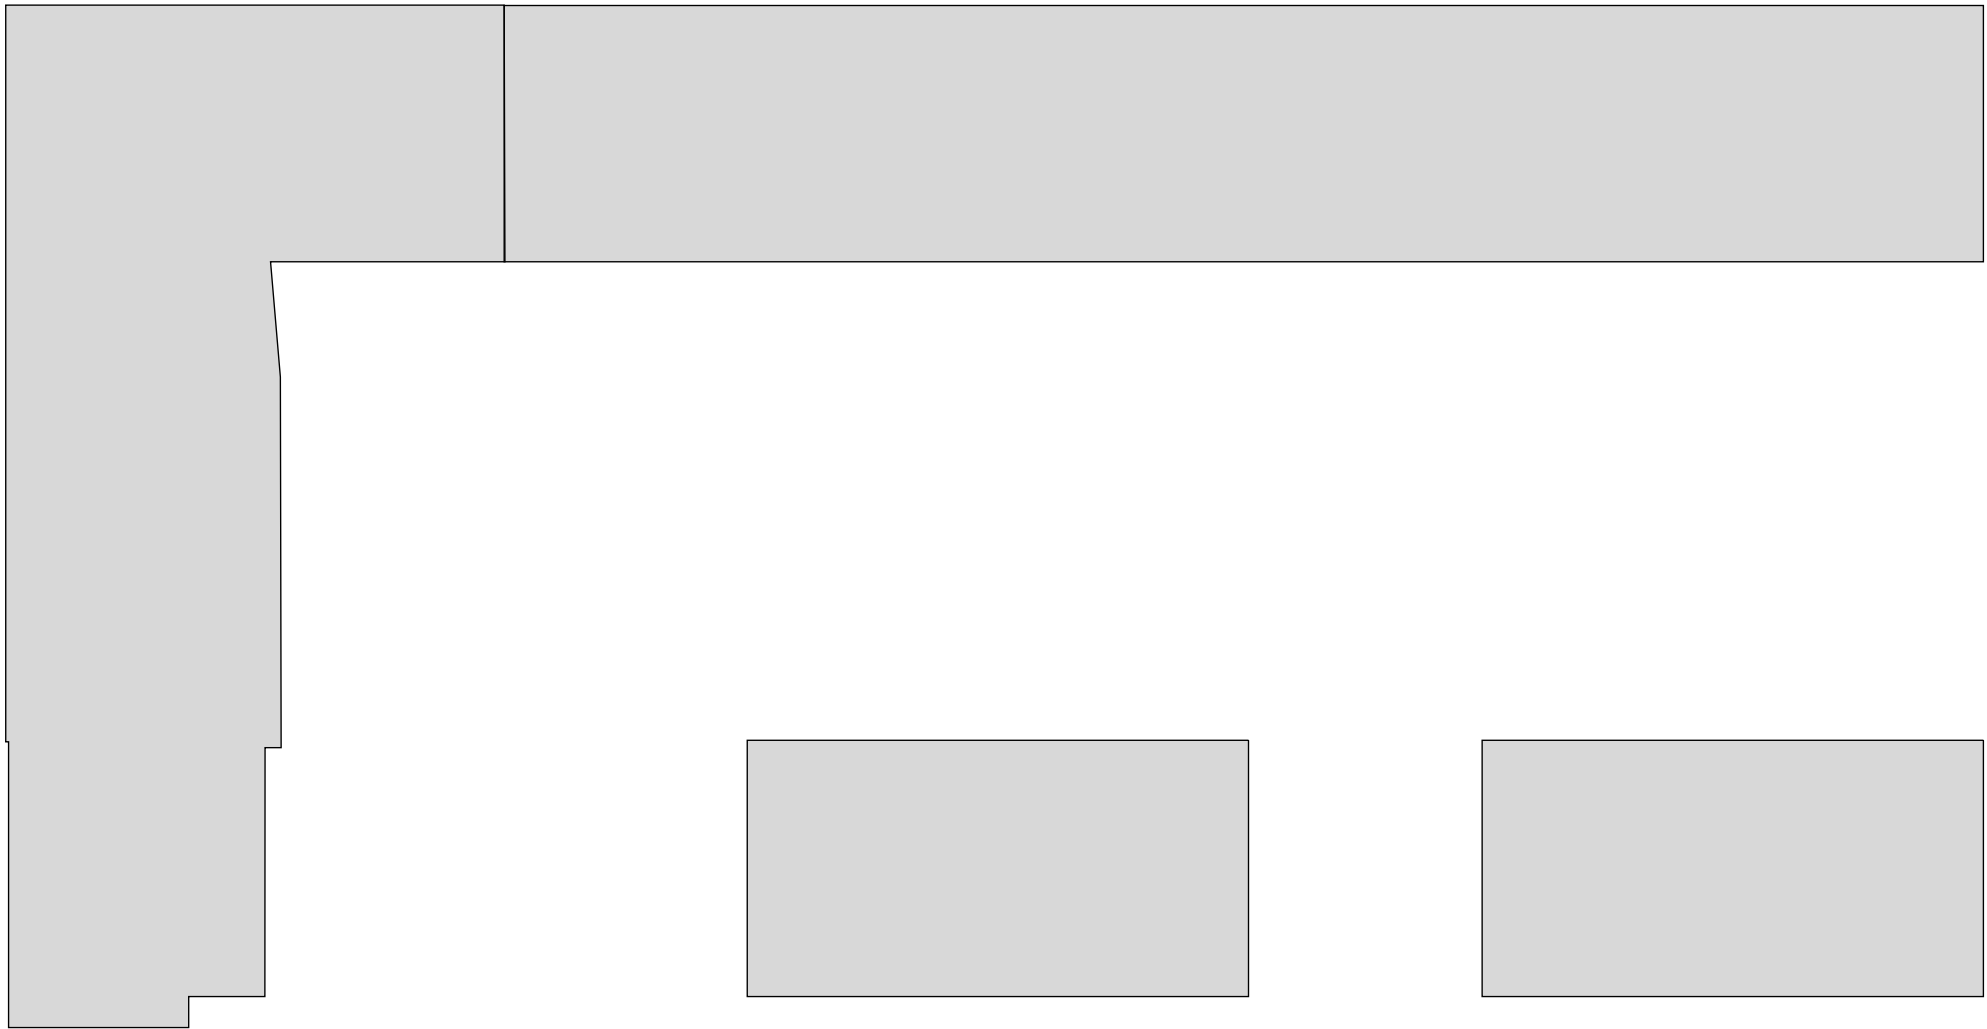





Fase 1 | Fase 2

 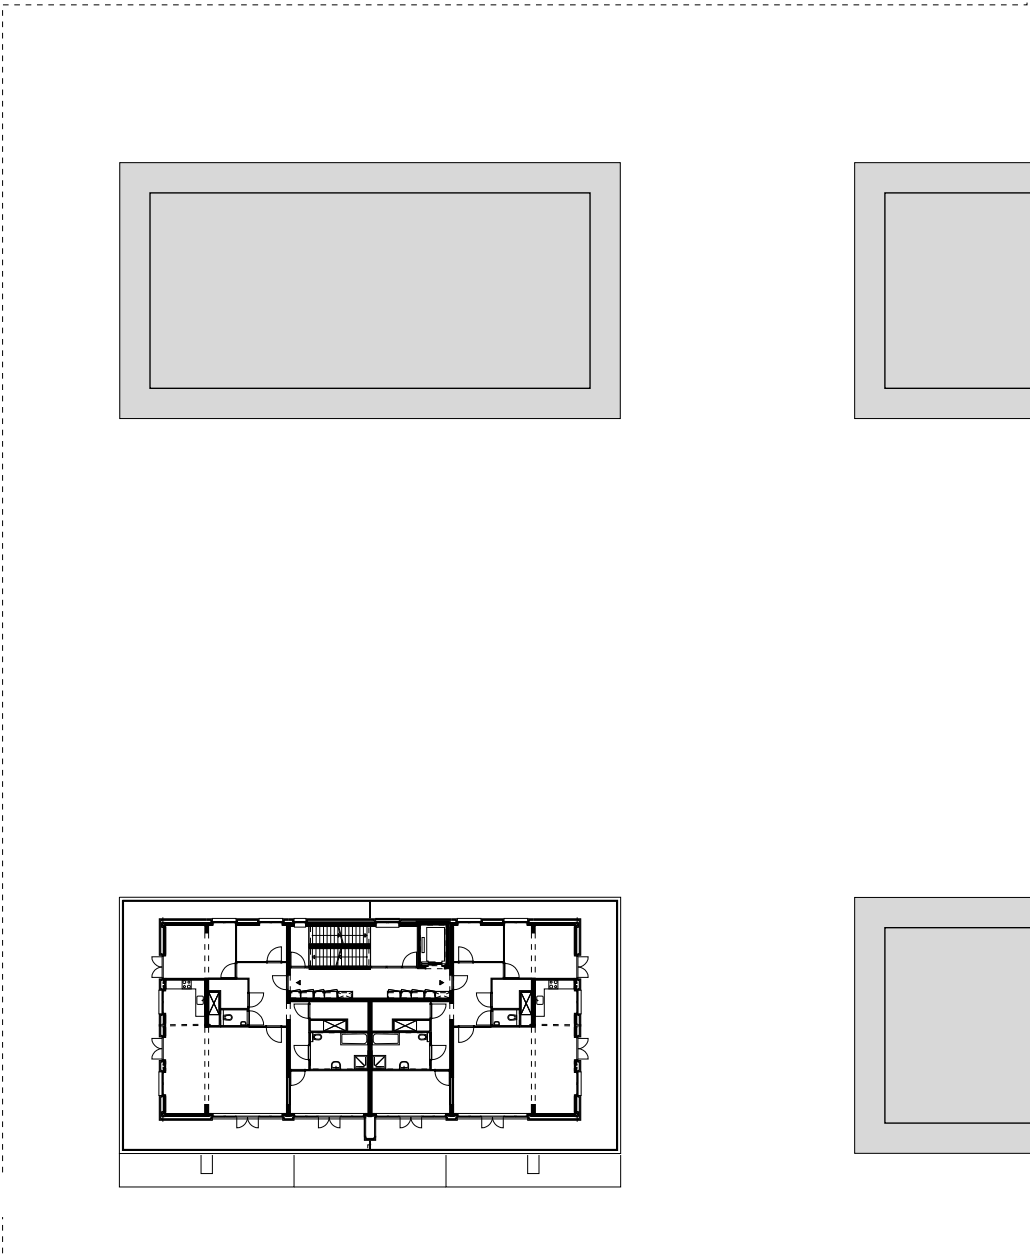 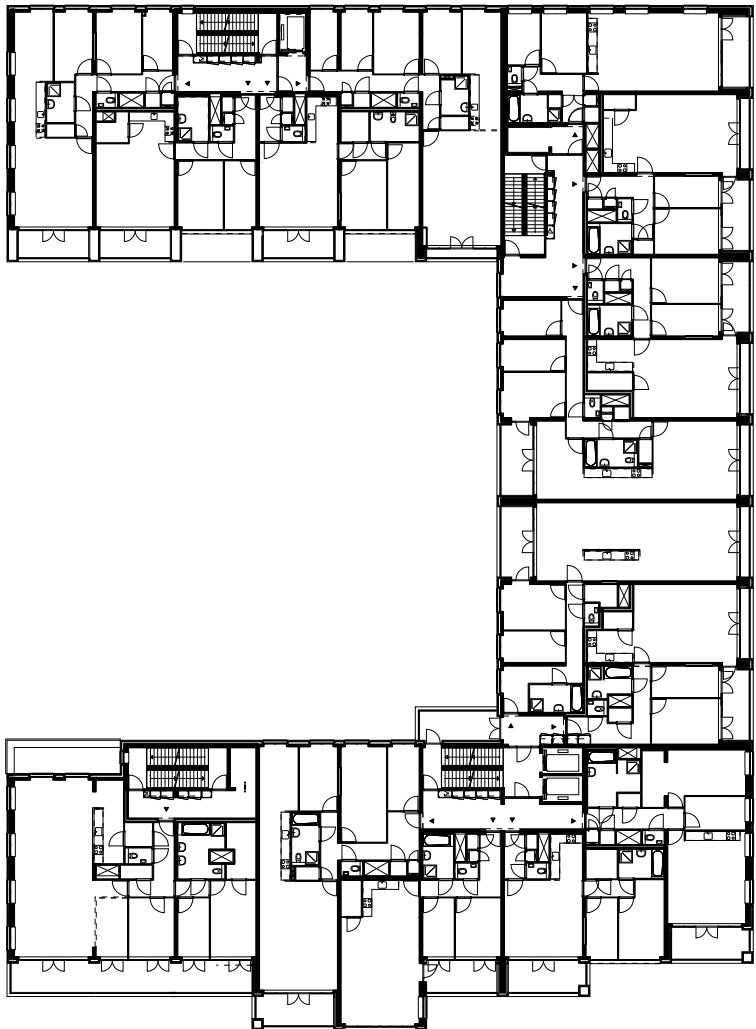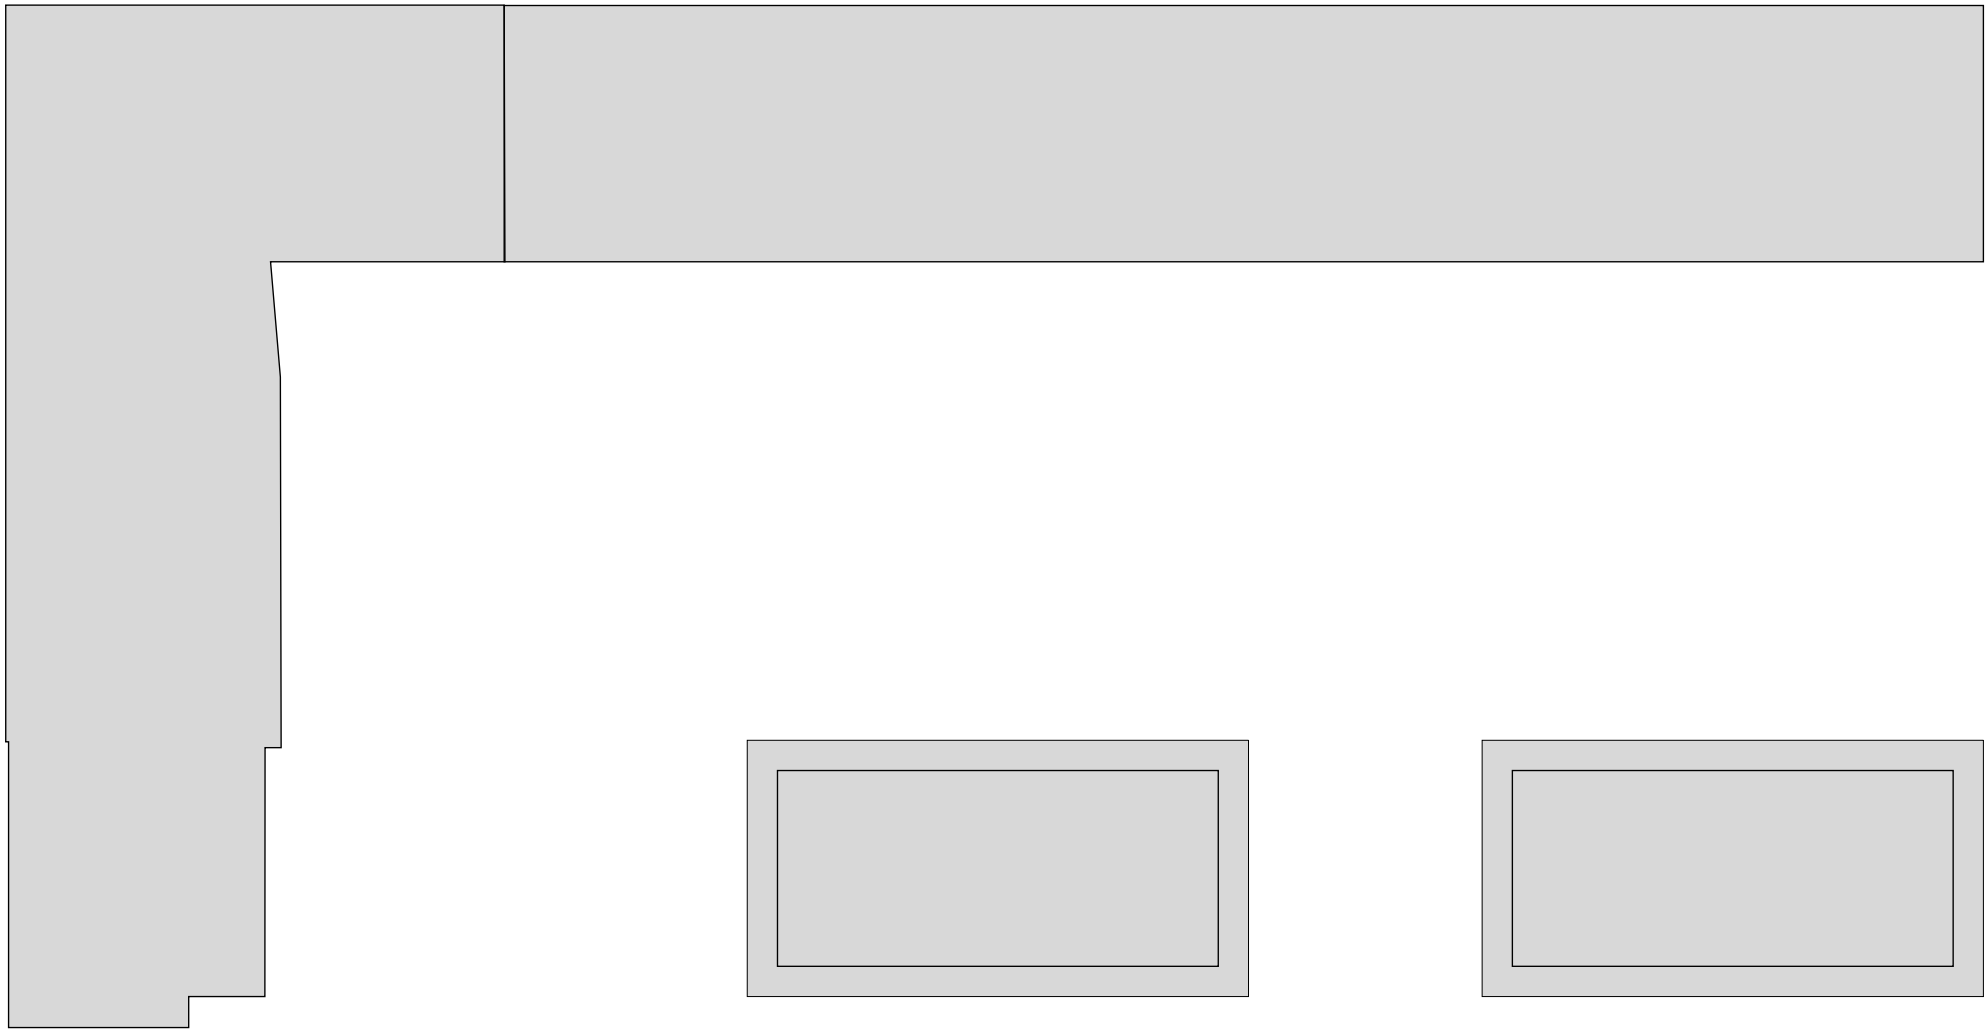




0 10 20 m






Fase 1 | Fase 2

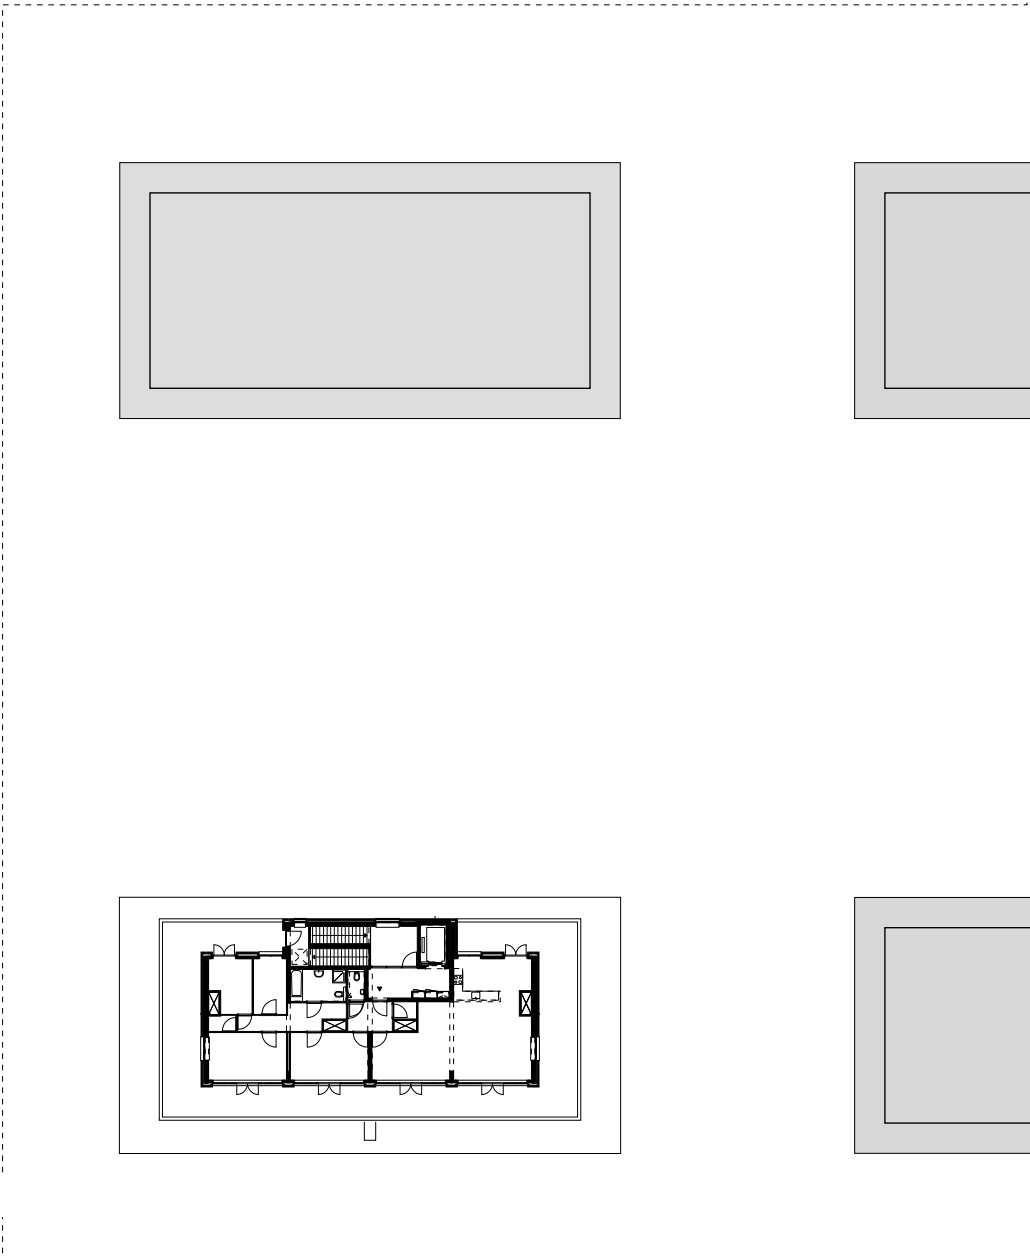 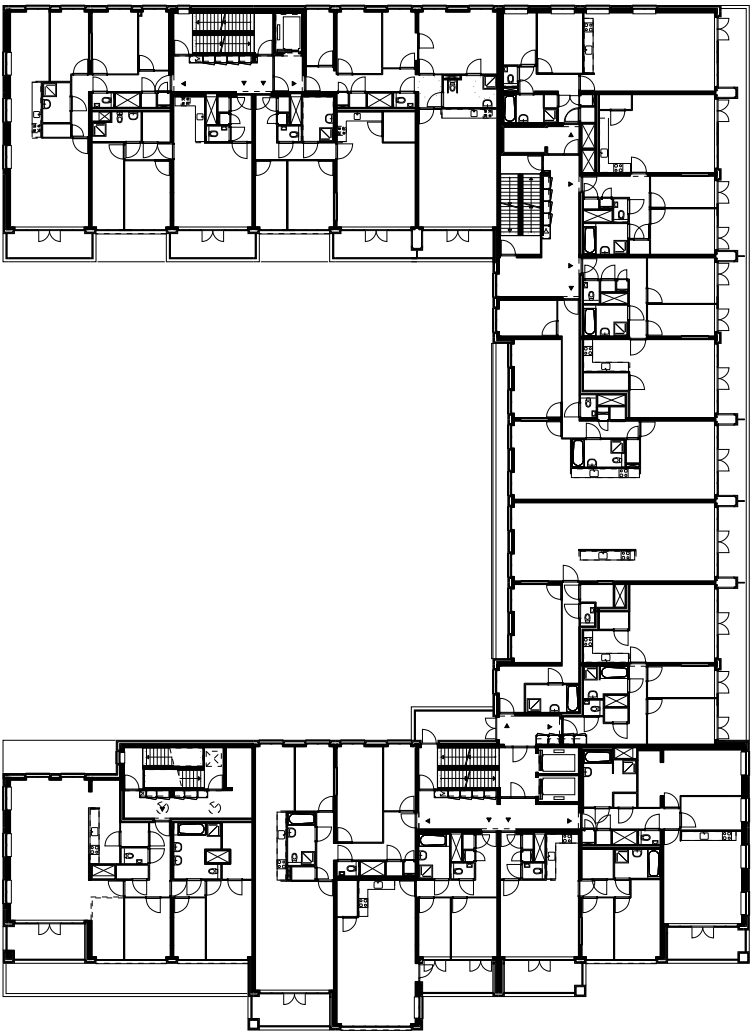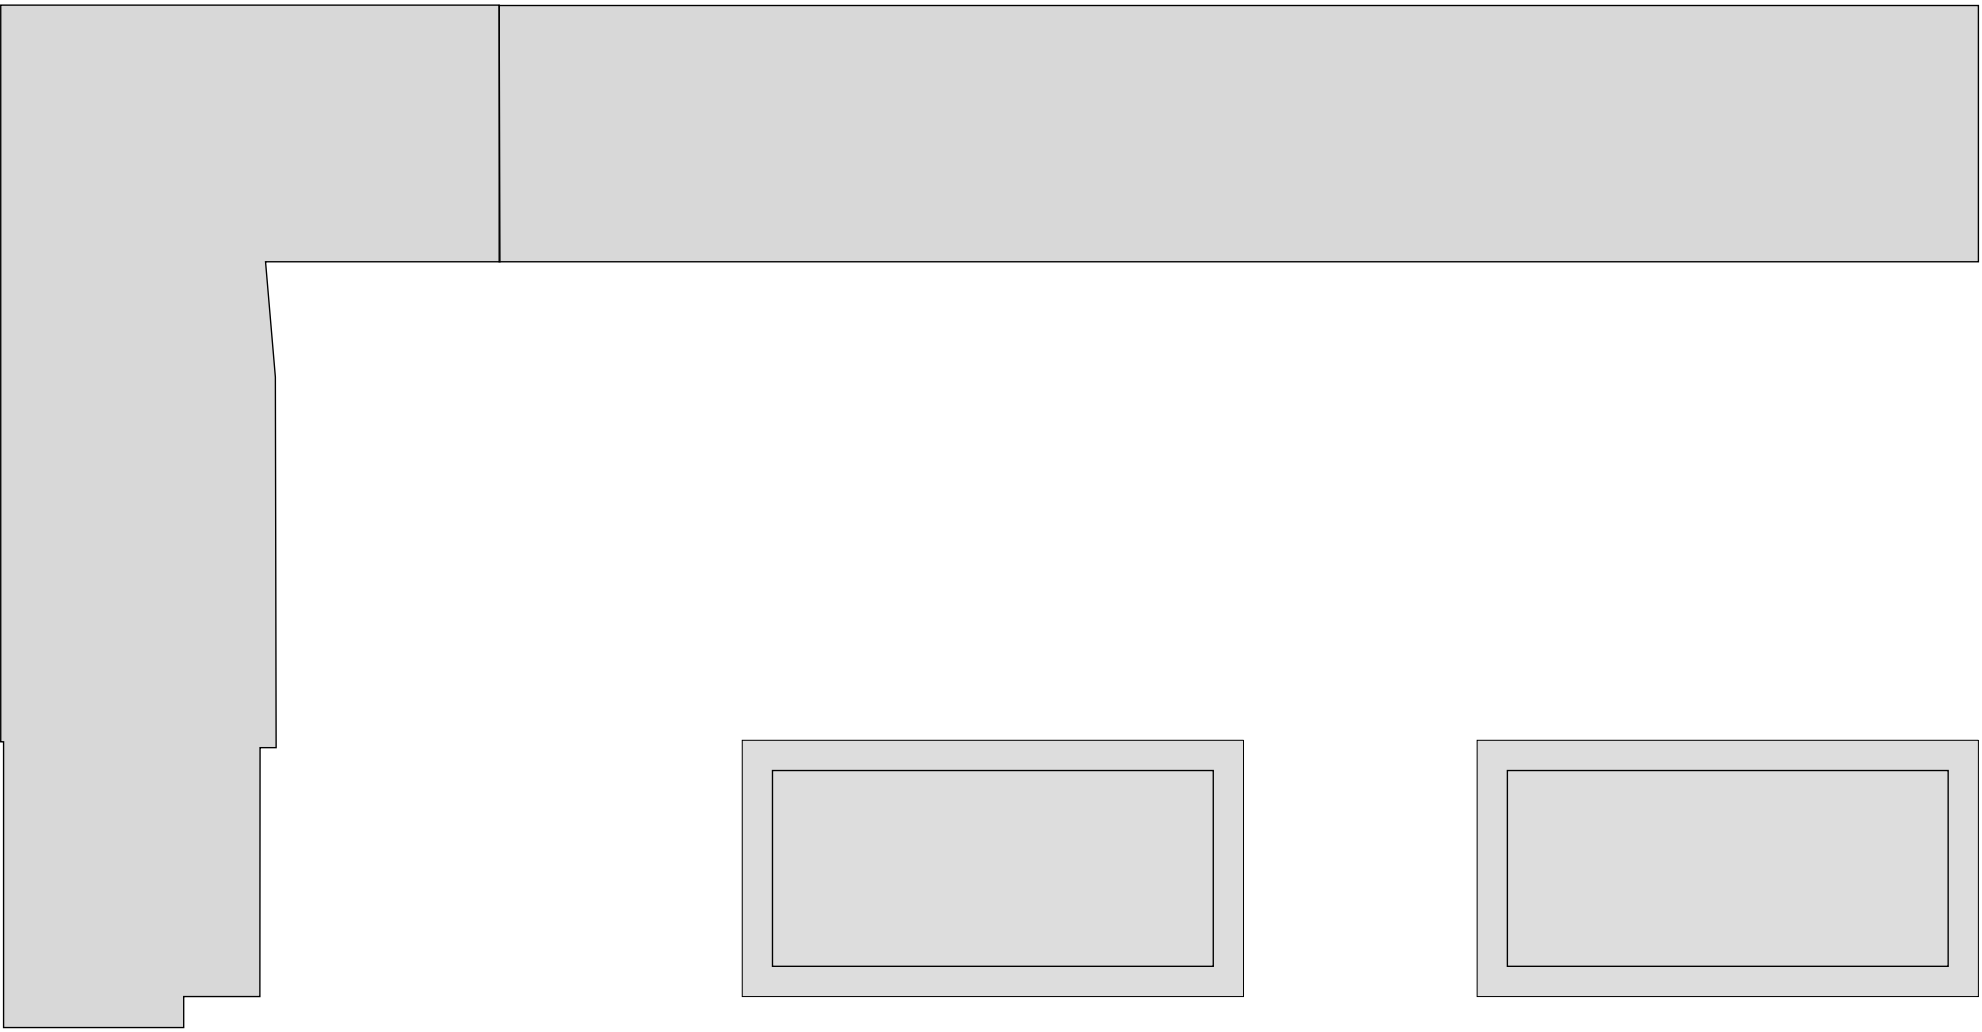

Fase 1 | Fase 2

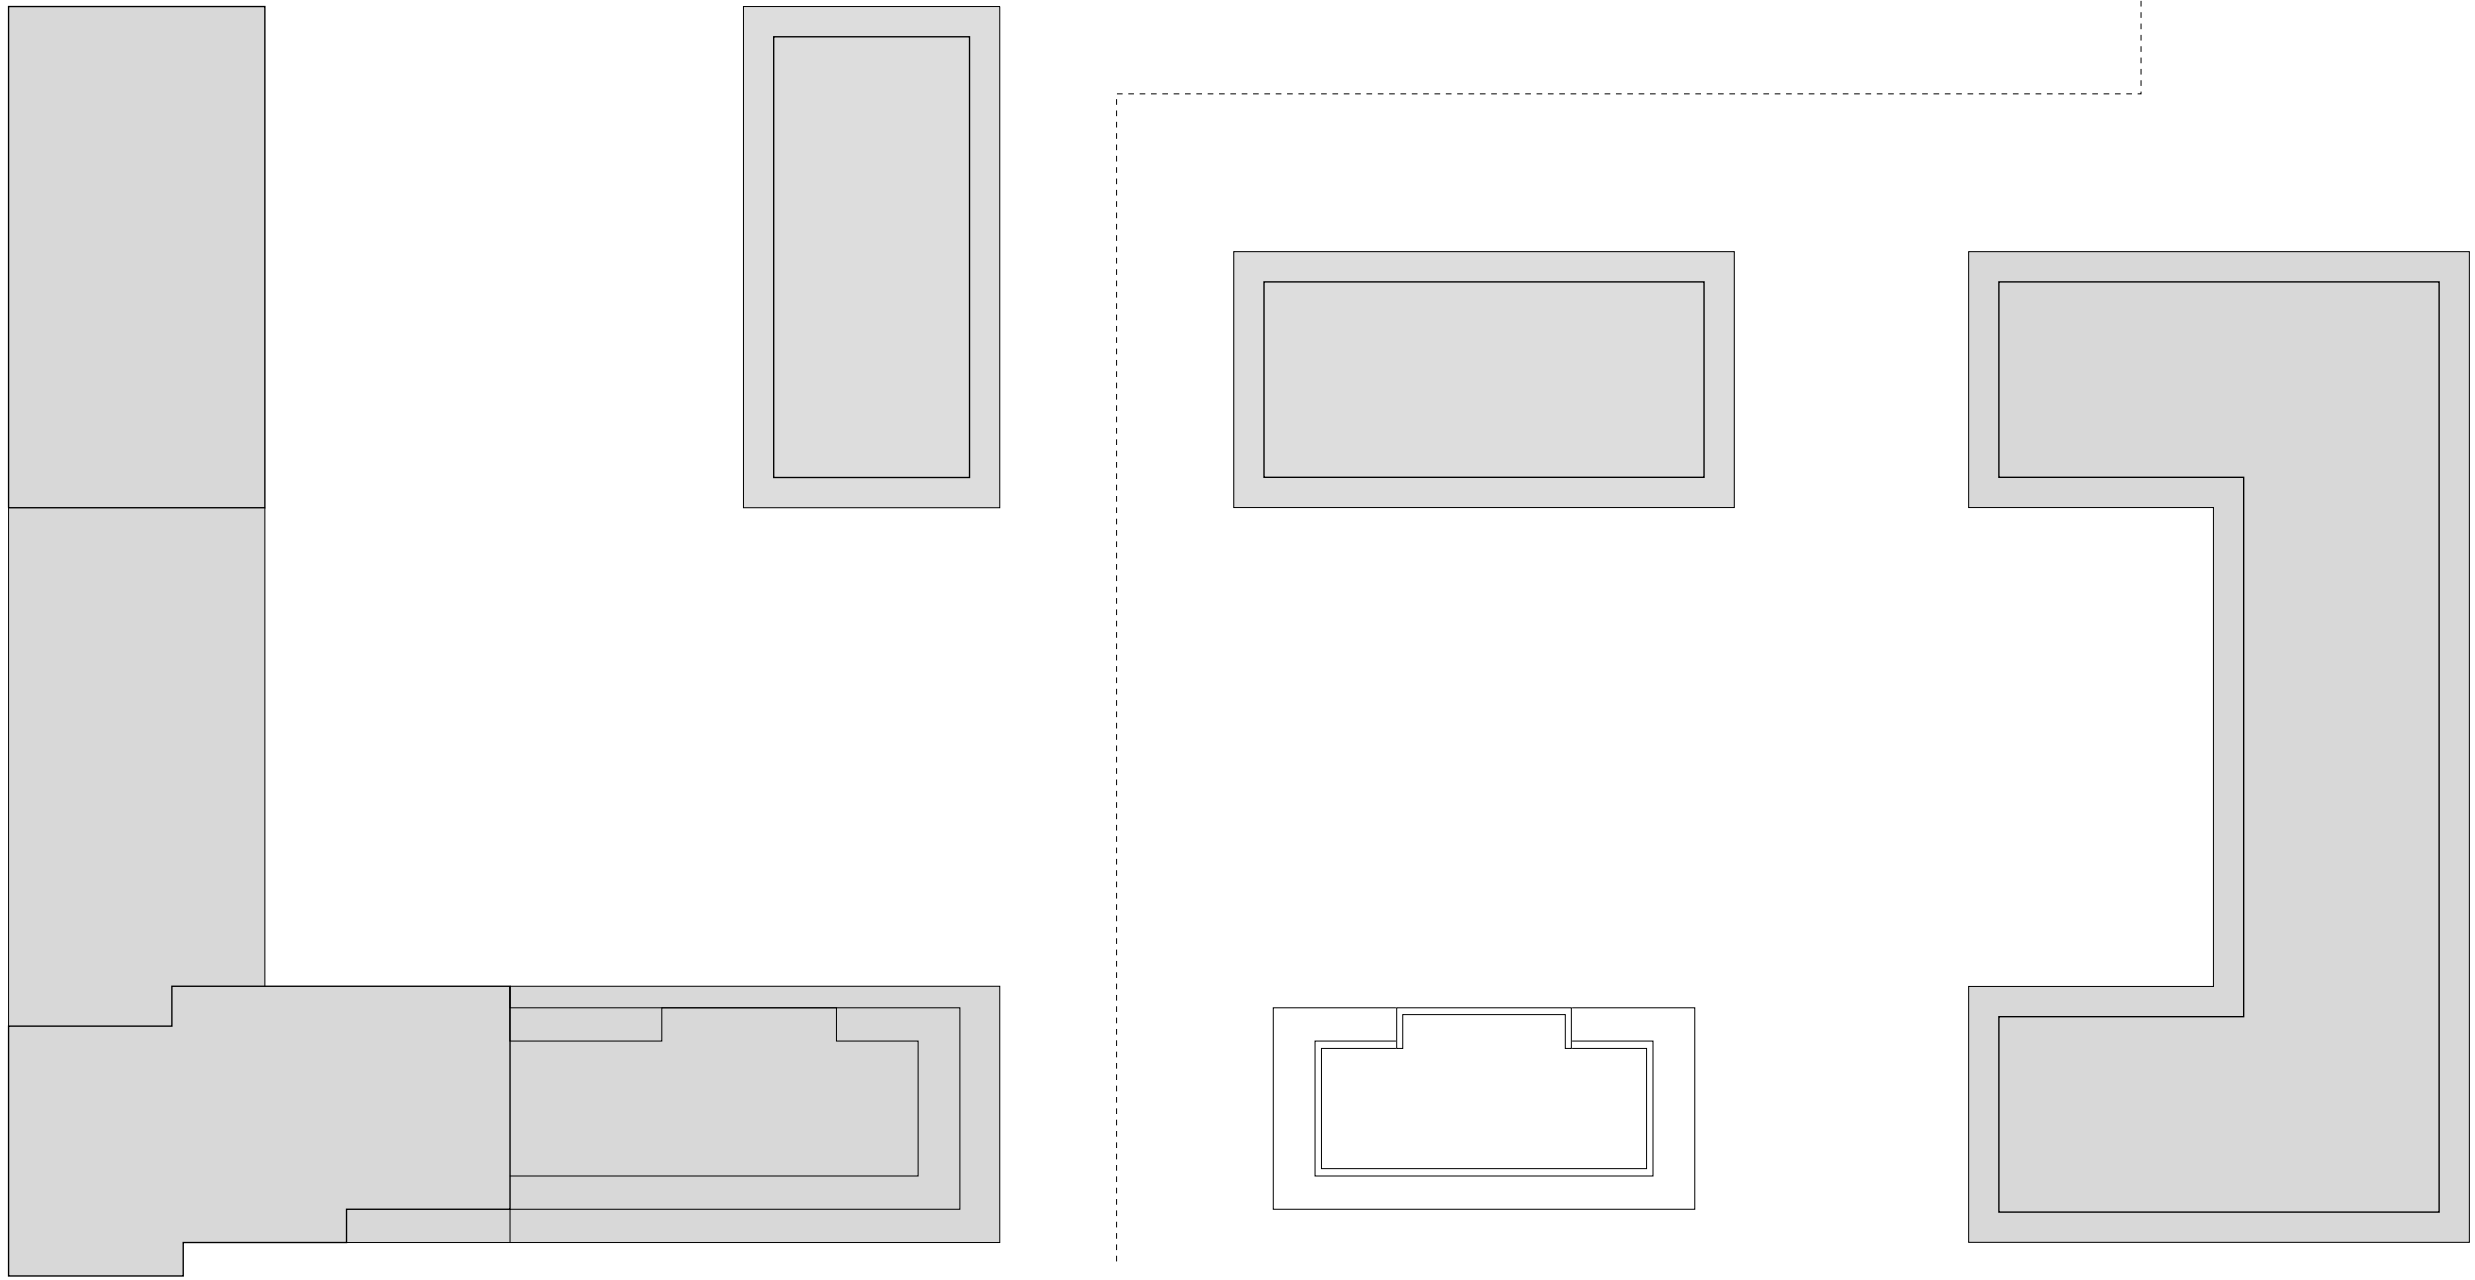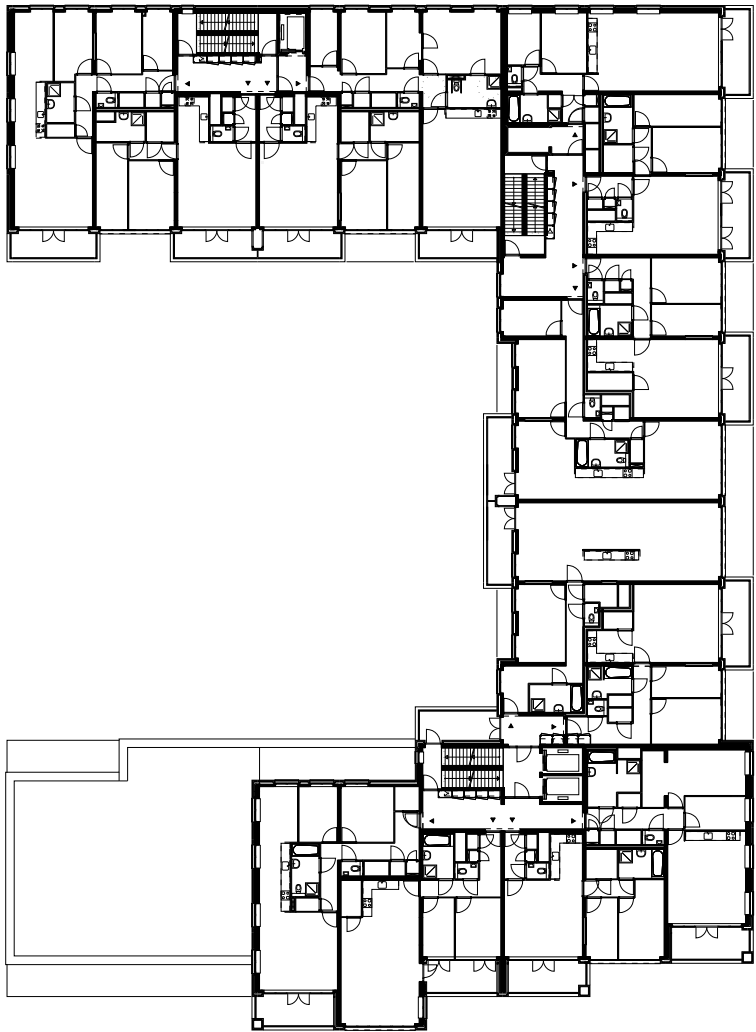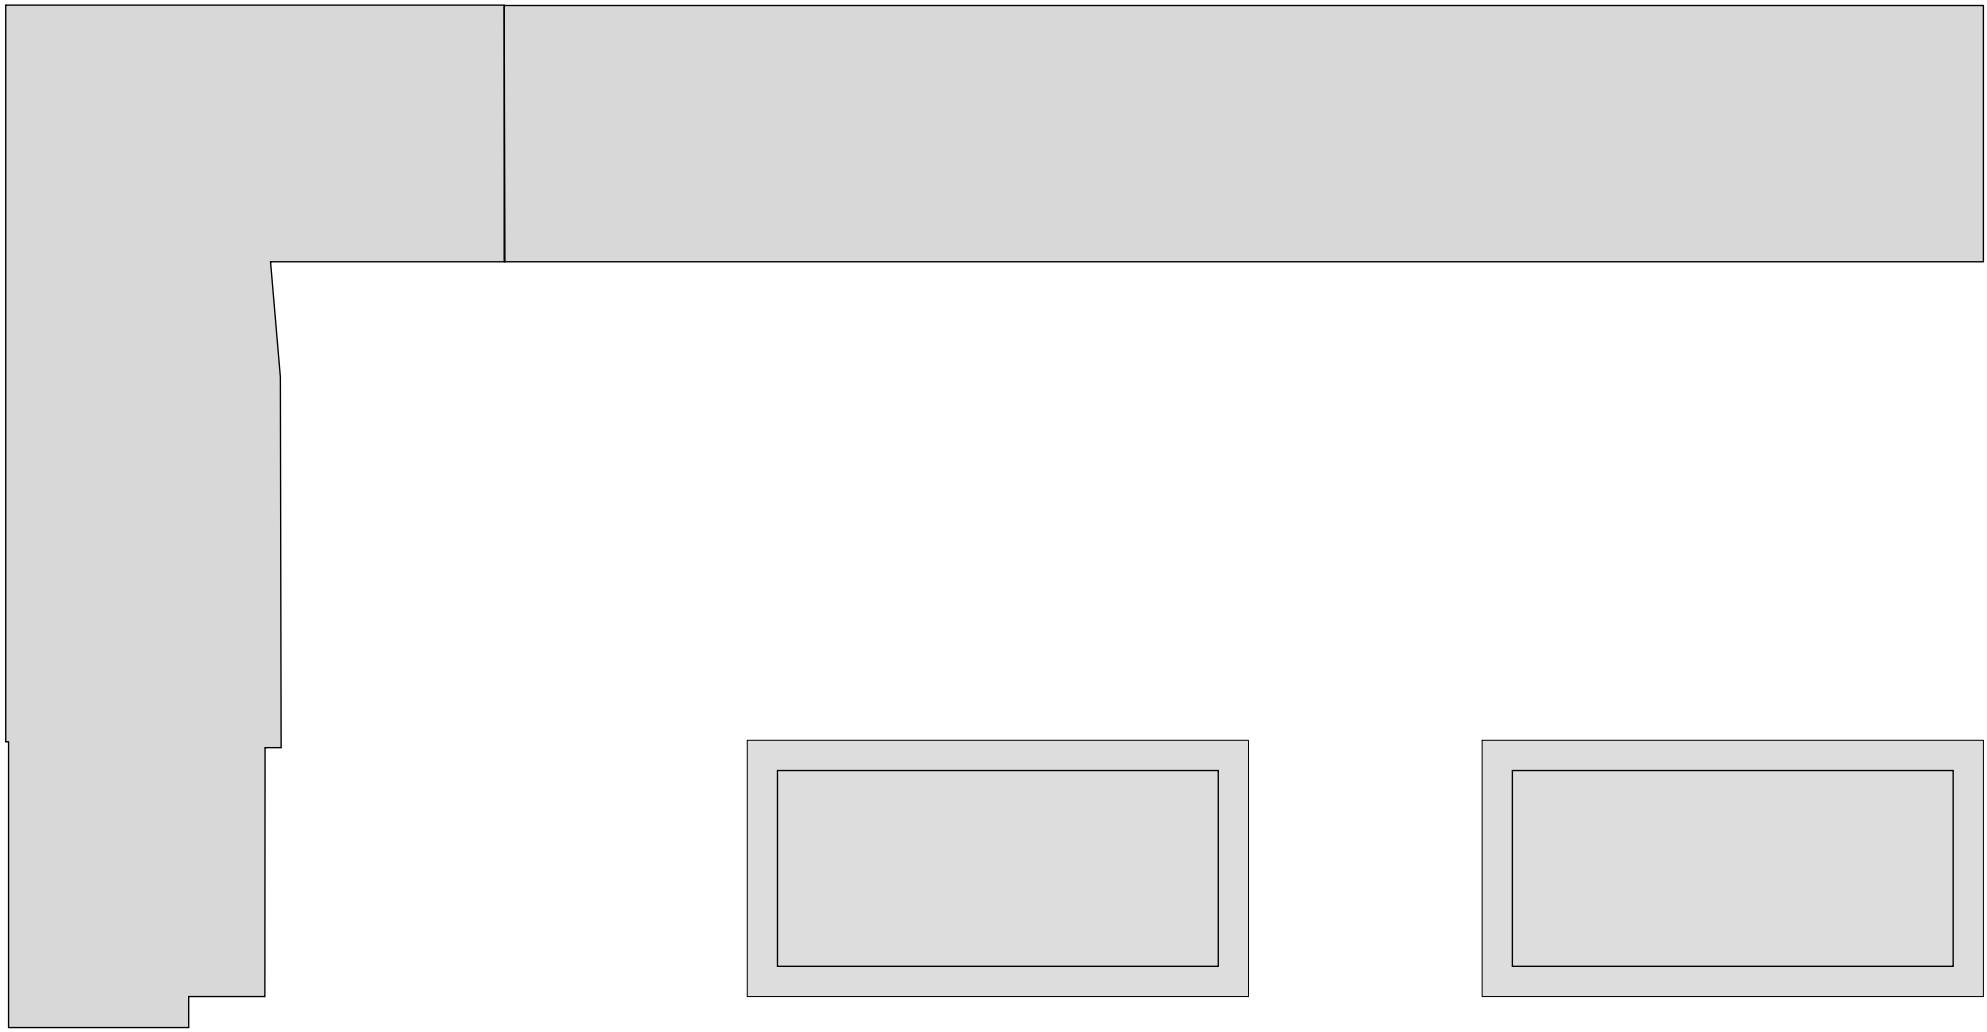





Fase 1 | Fase 2

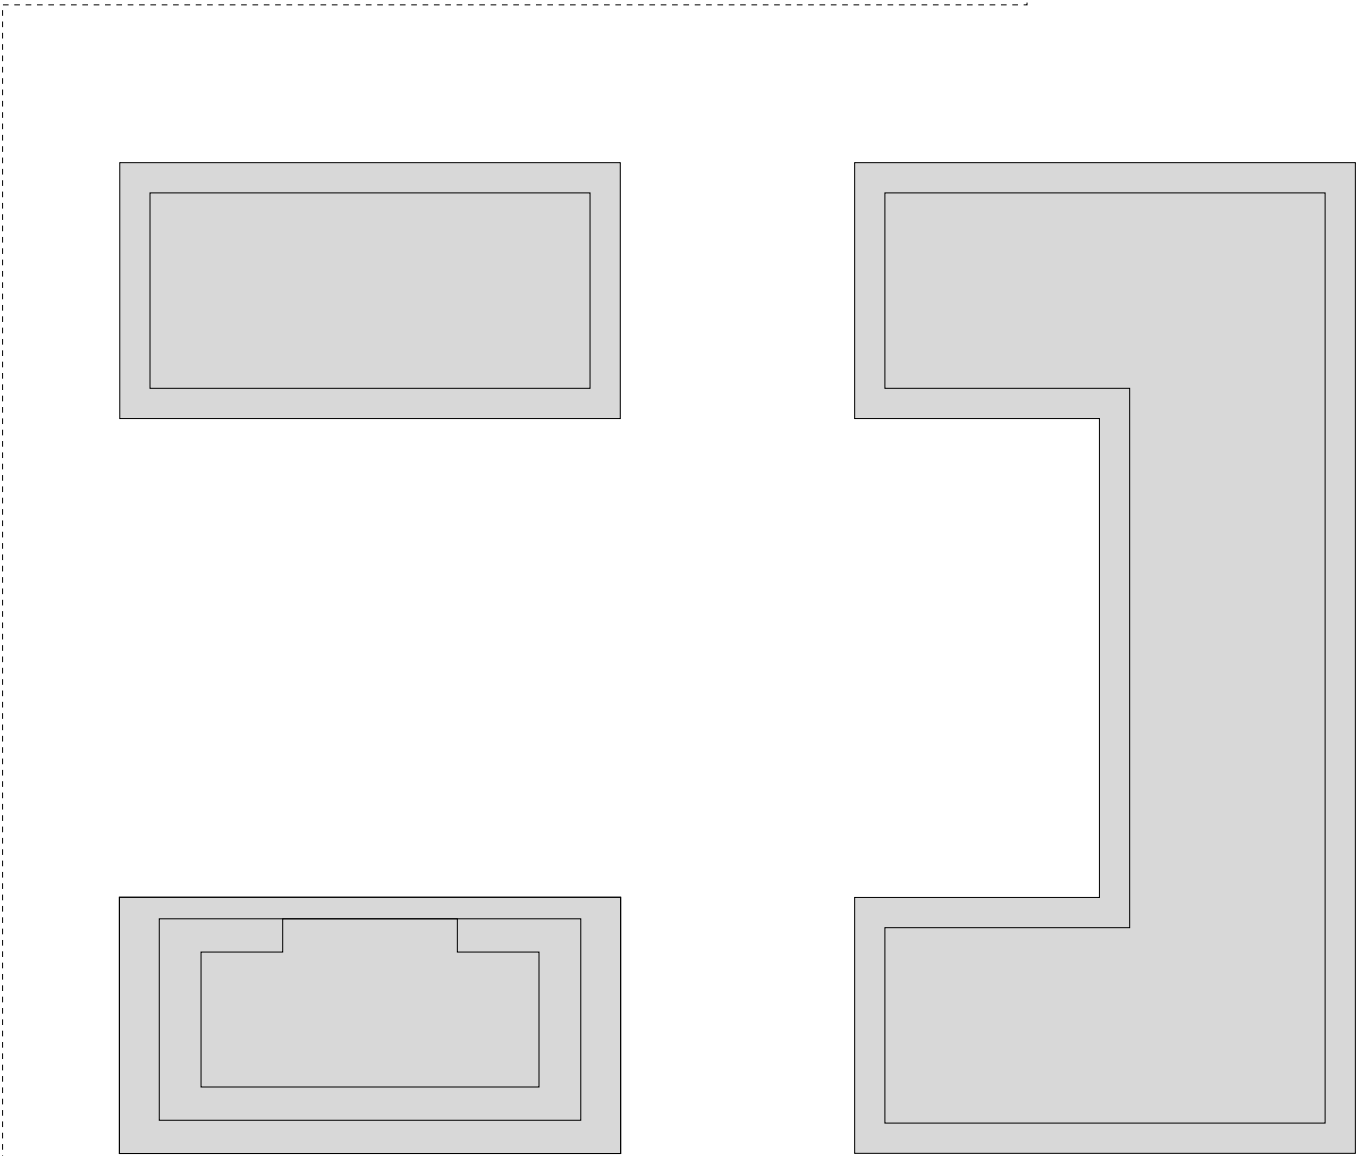  





0 10 20 m







Fase 1 | Fase 2

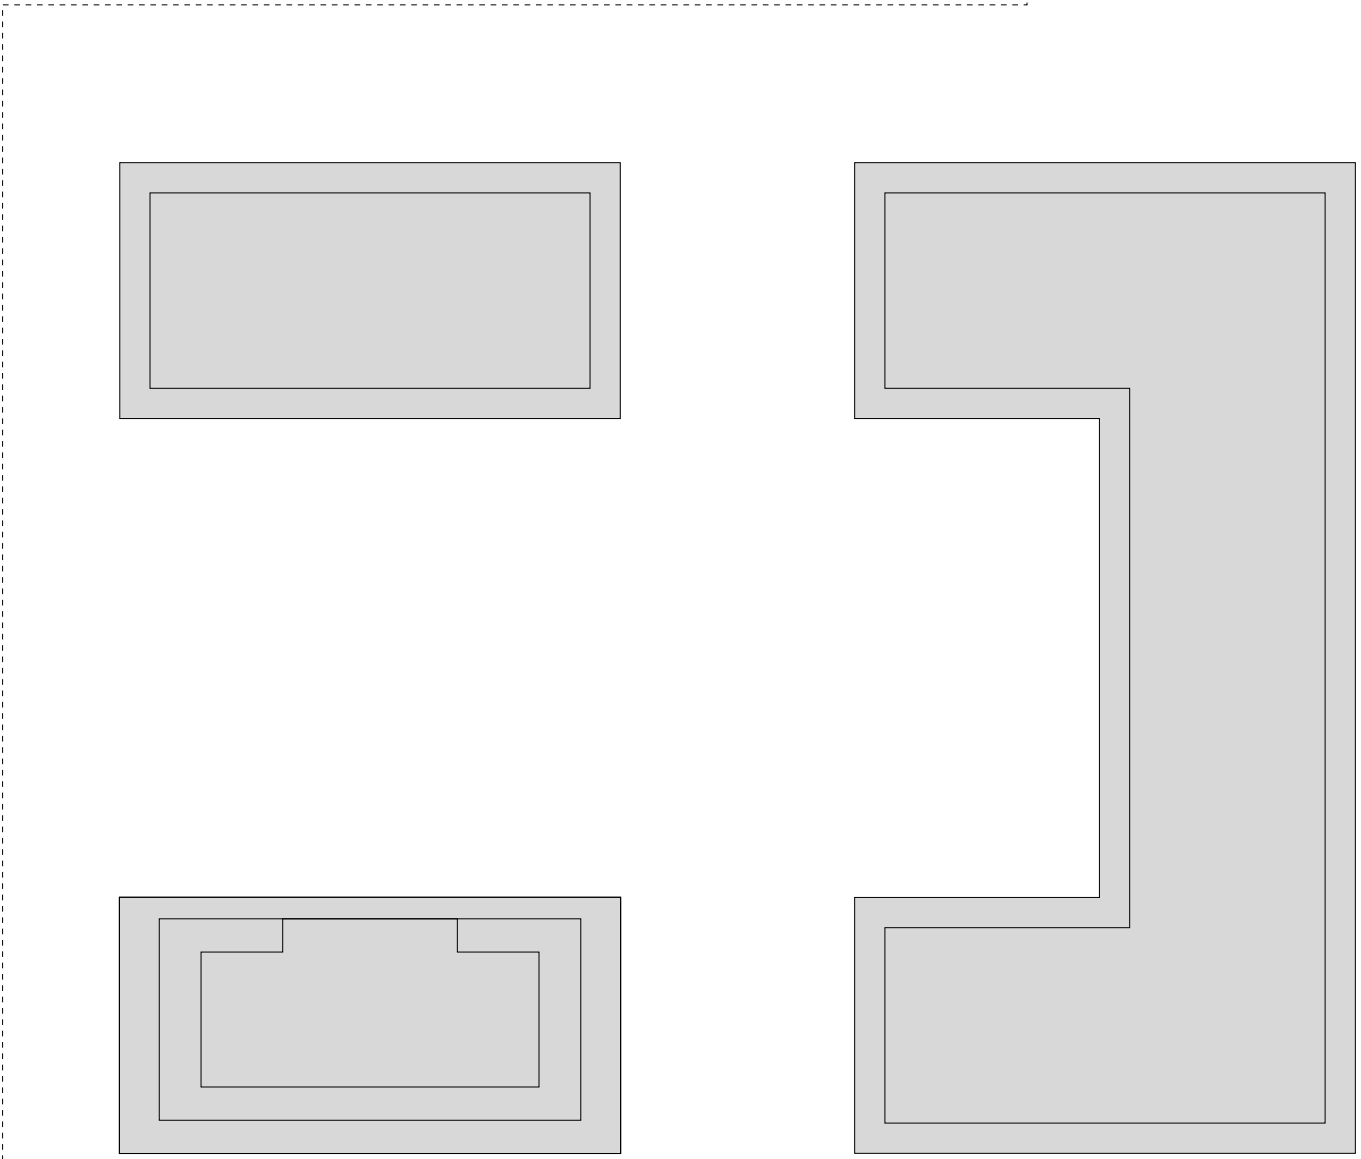 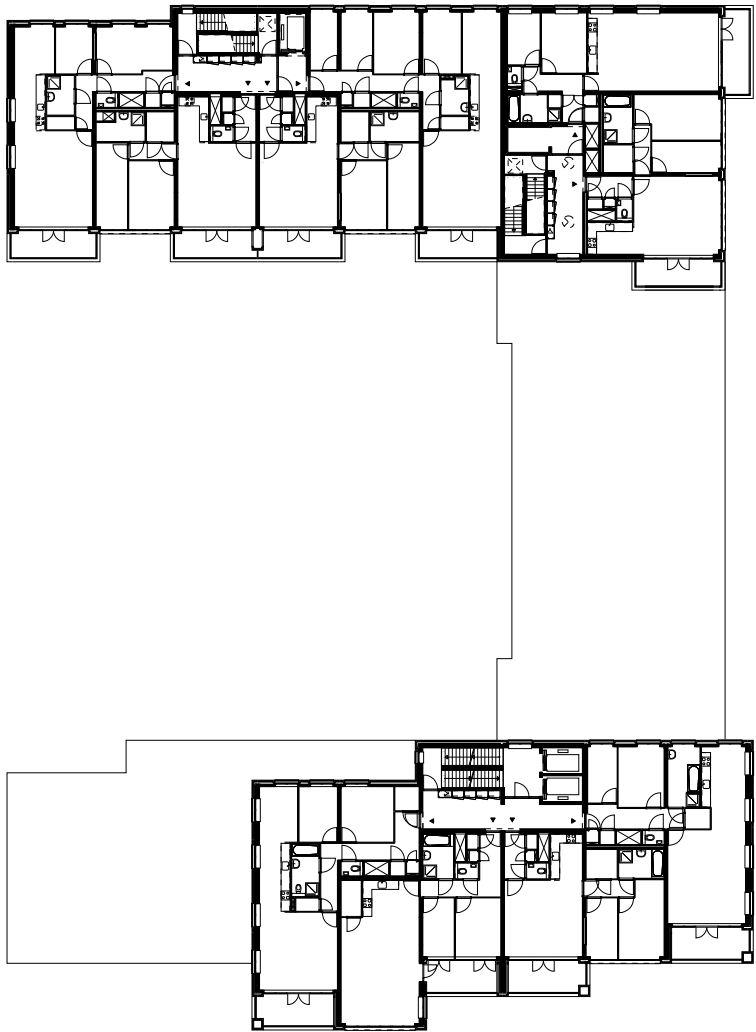 

Fase 1 | Fase 2

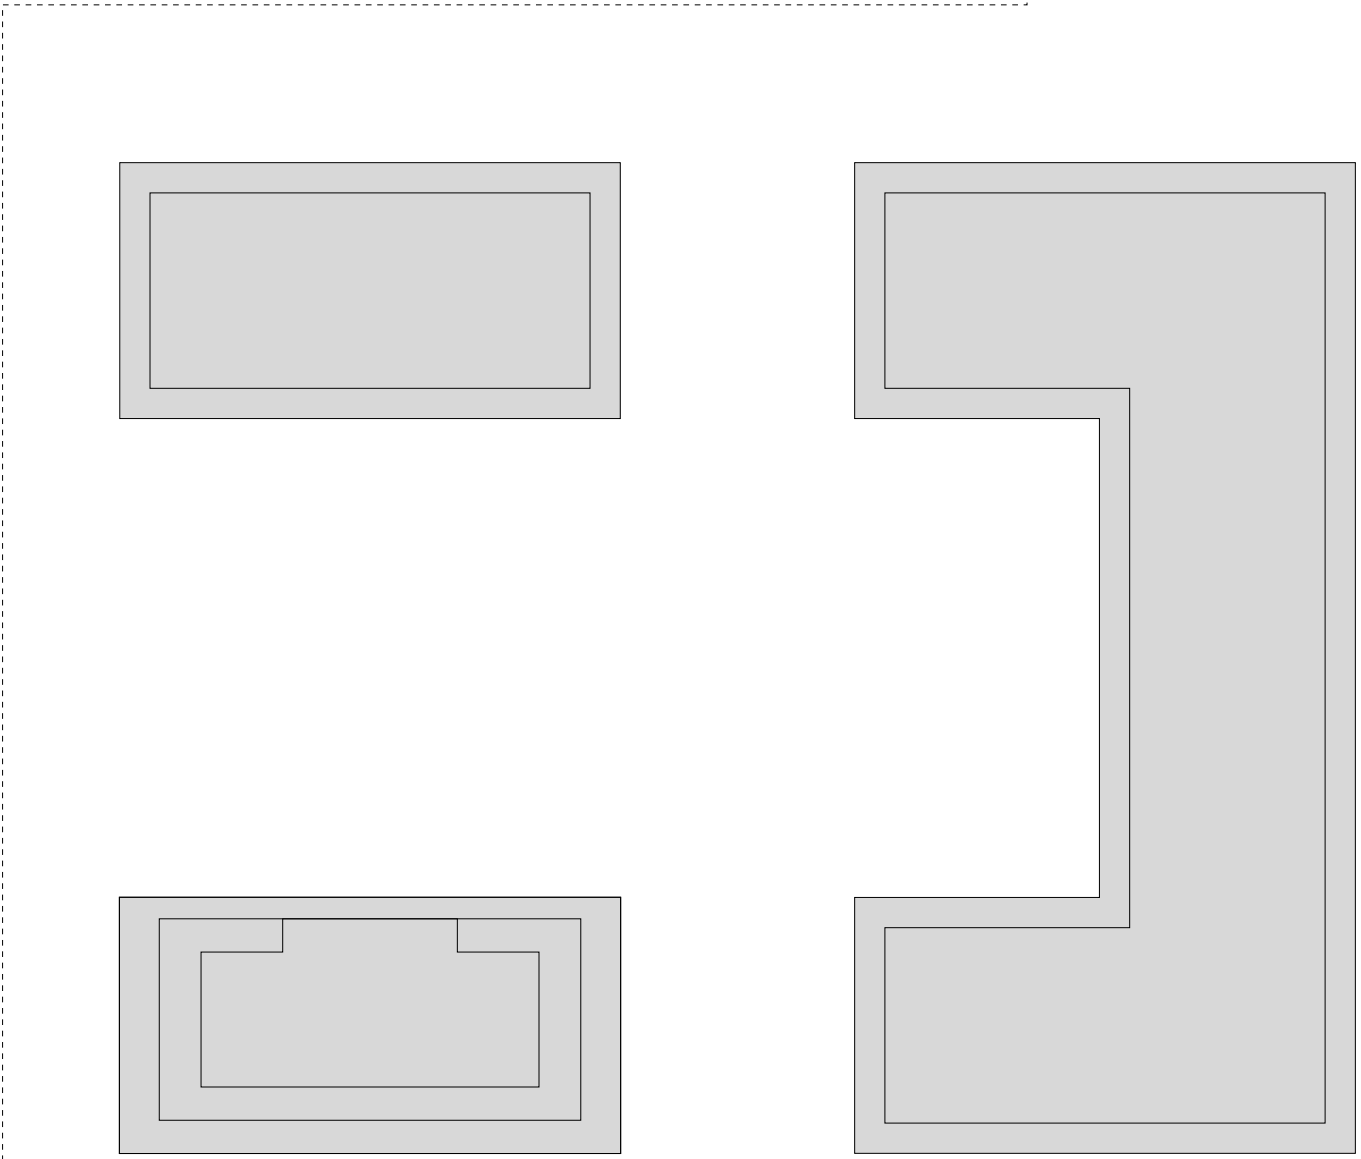
 
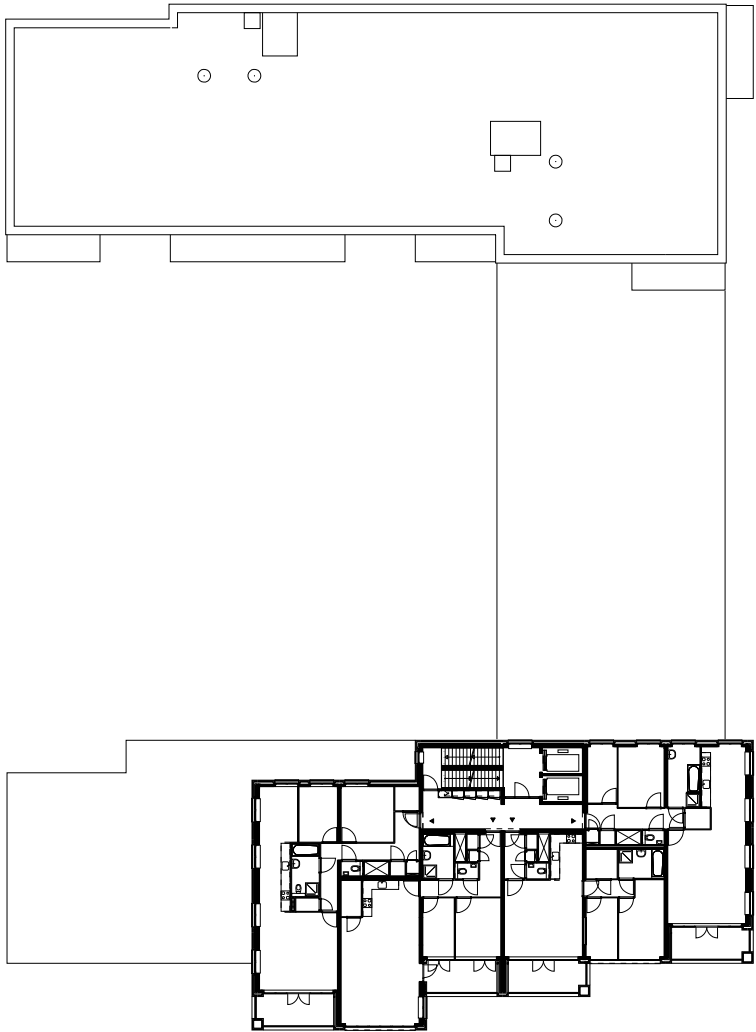
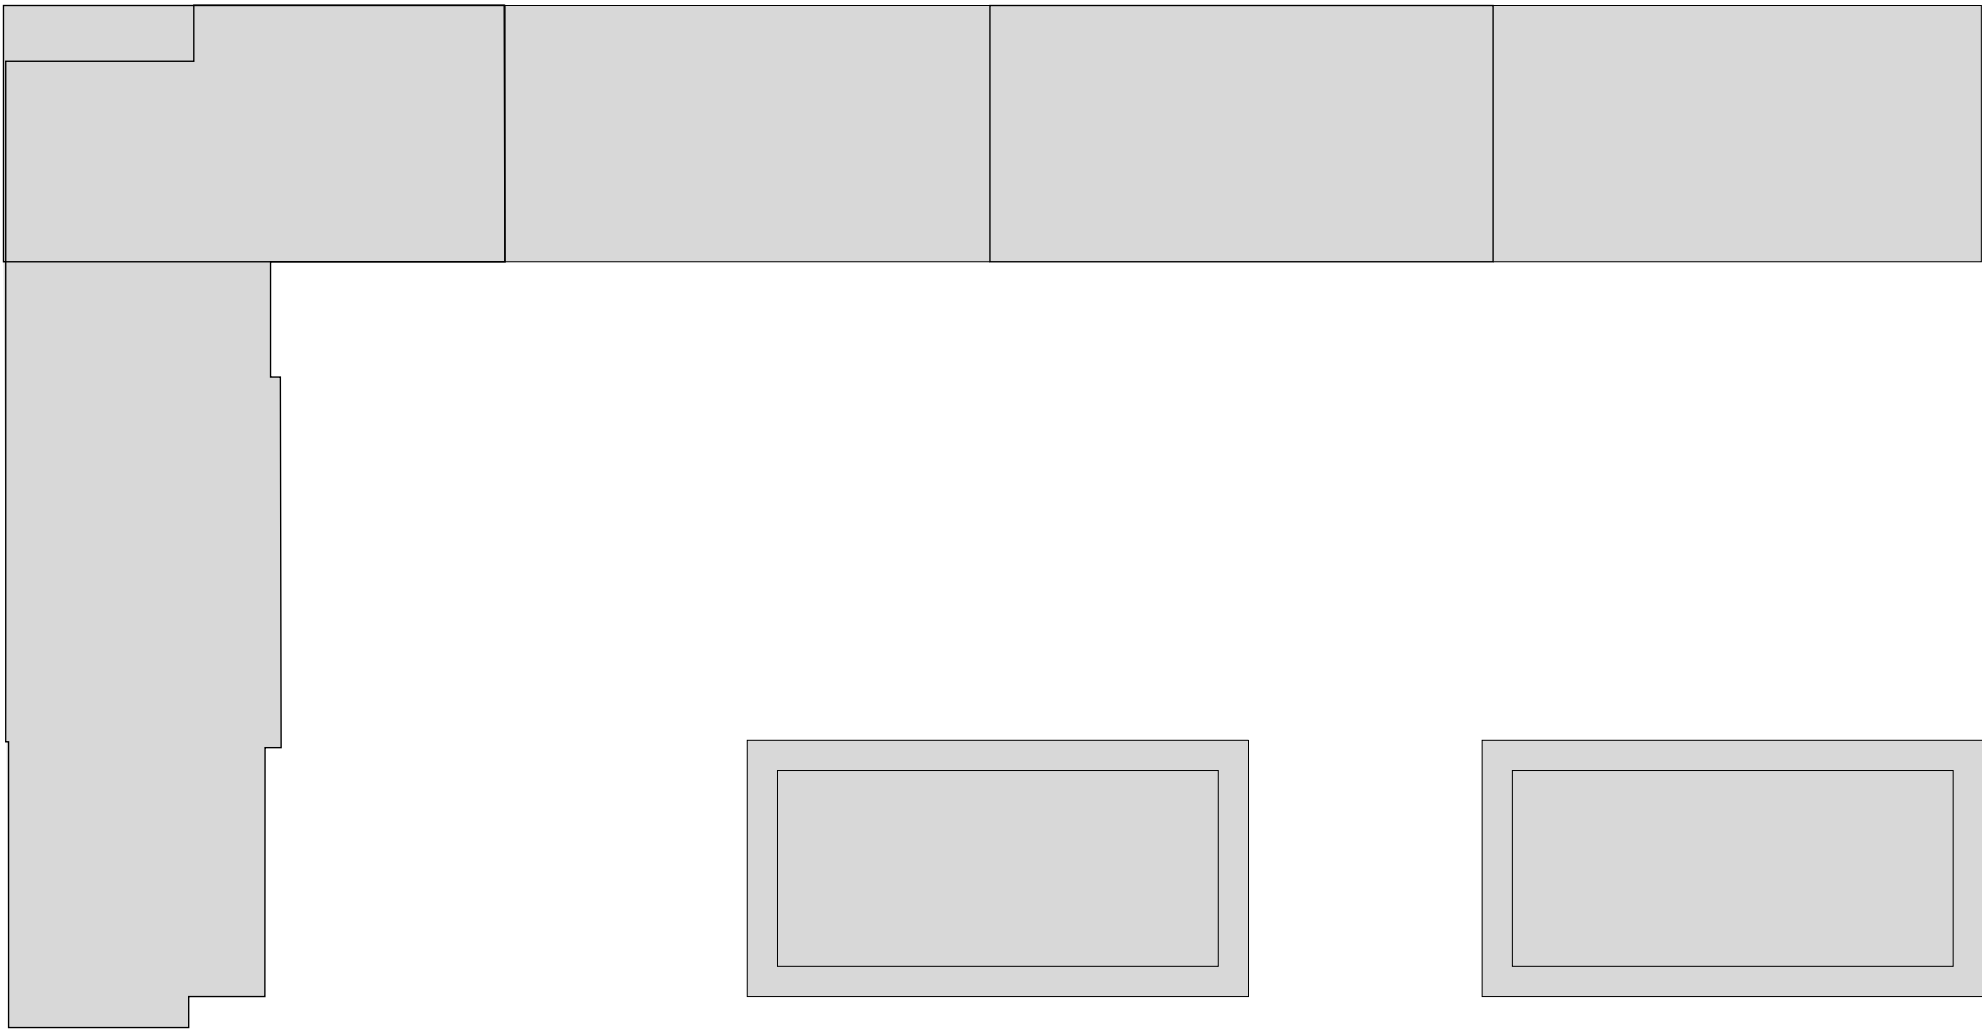



Fase 1 | Fase 2

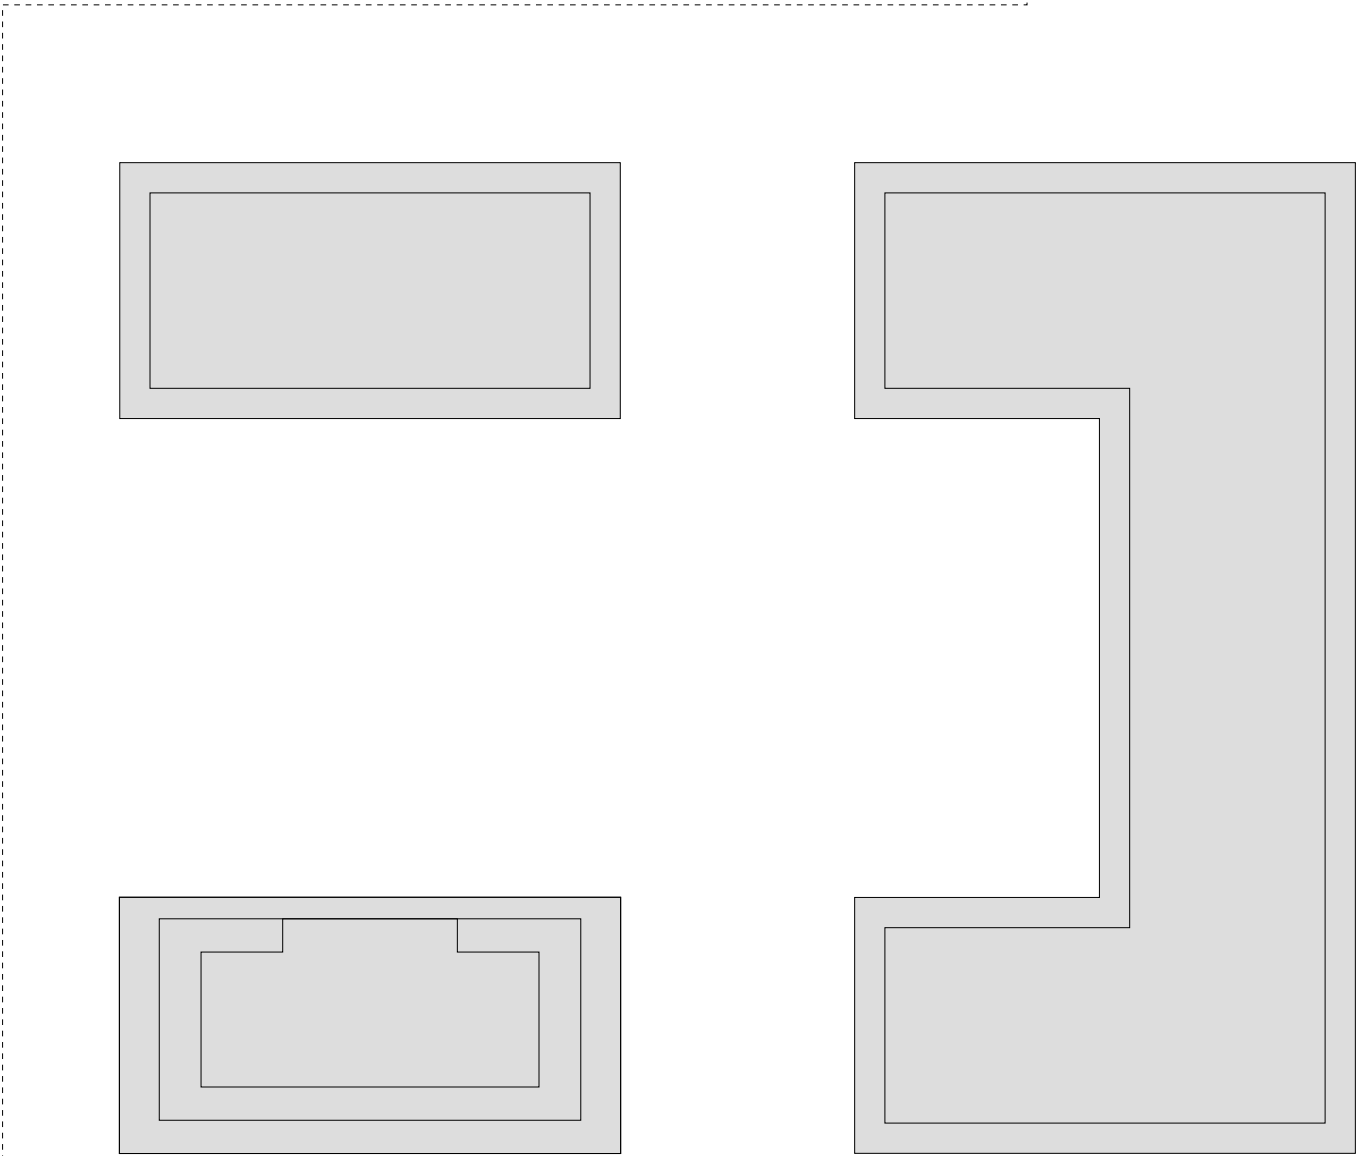 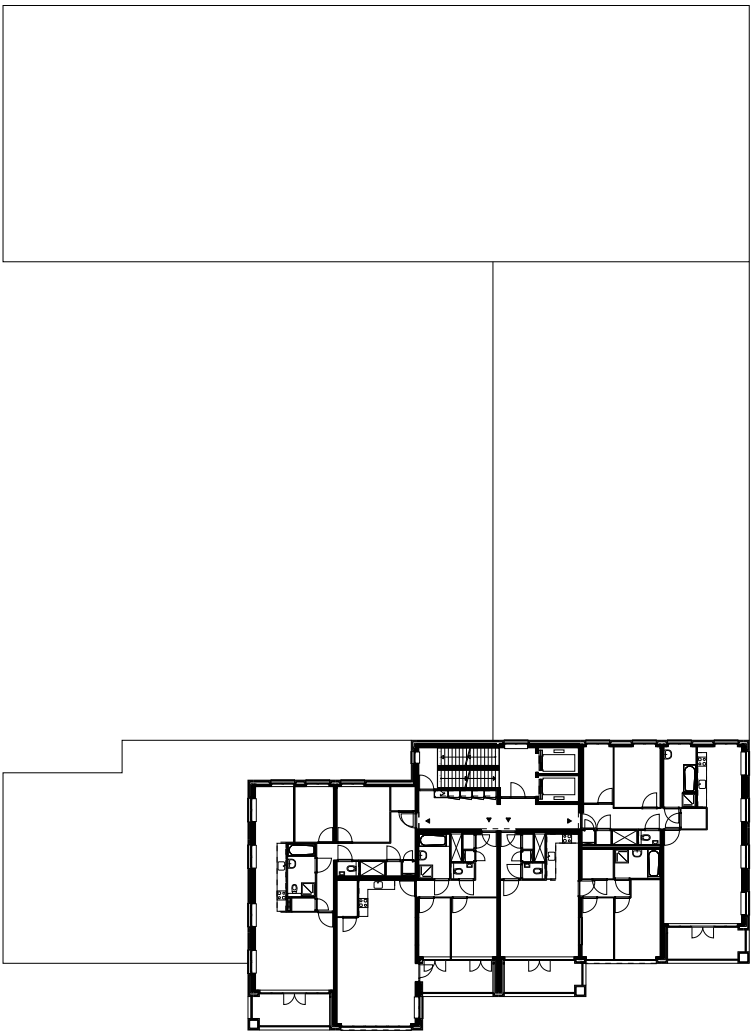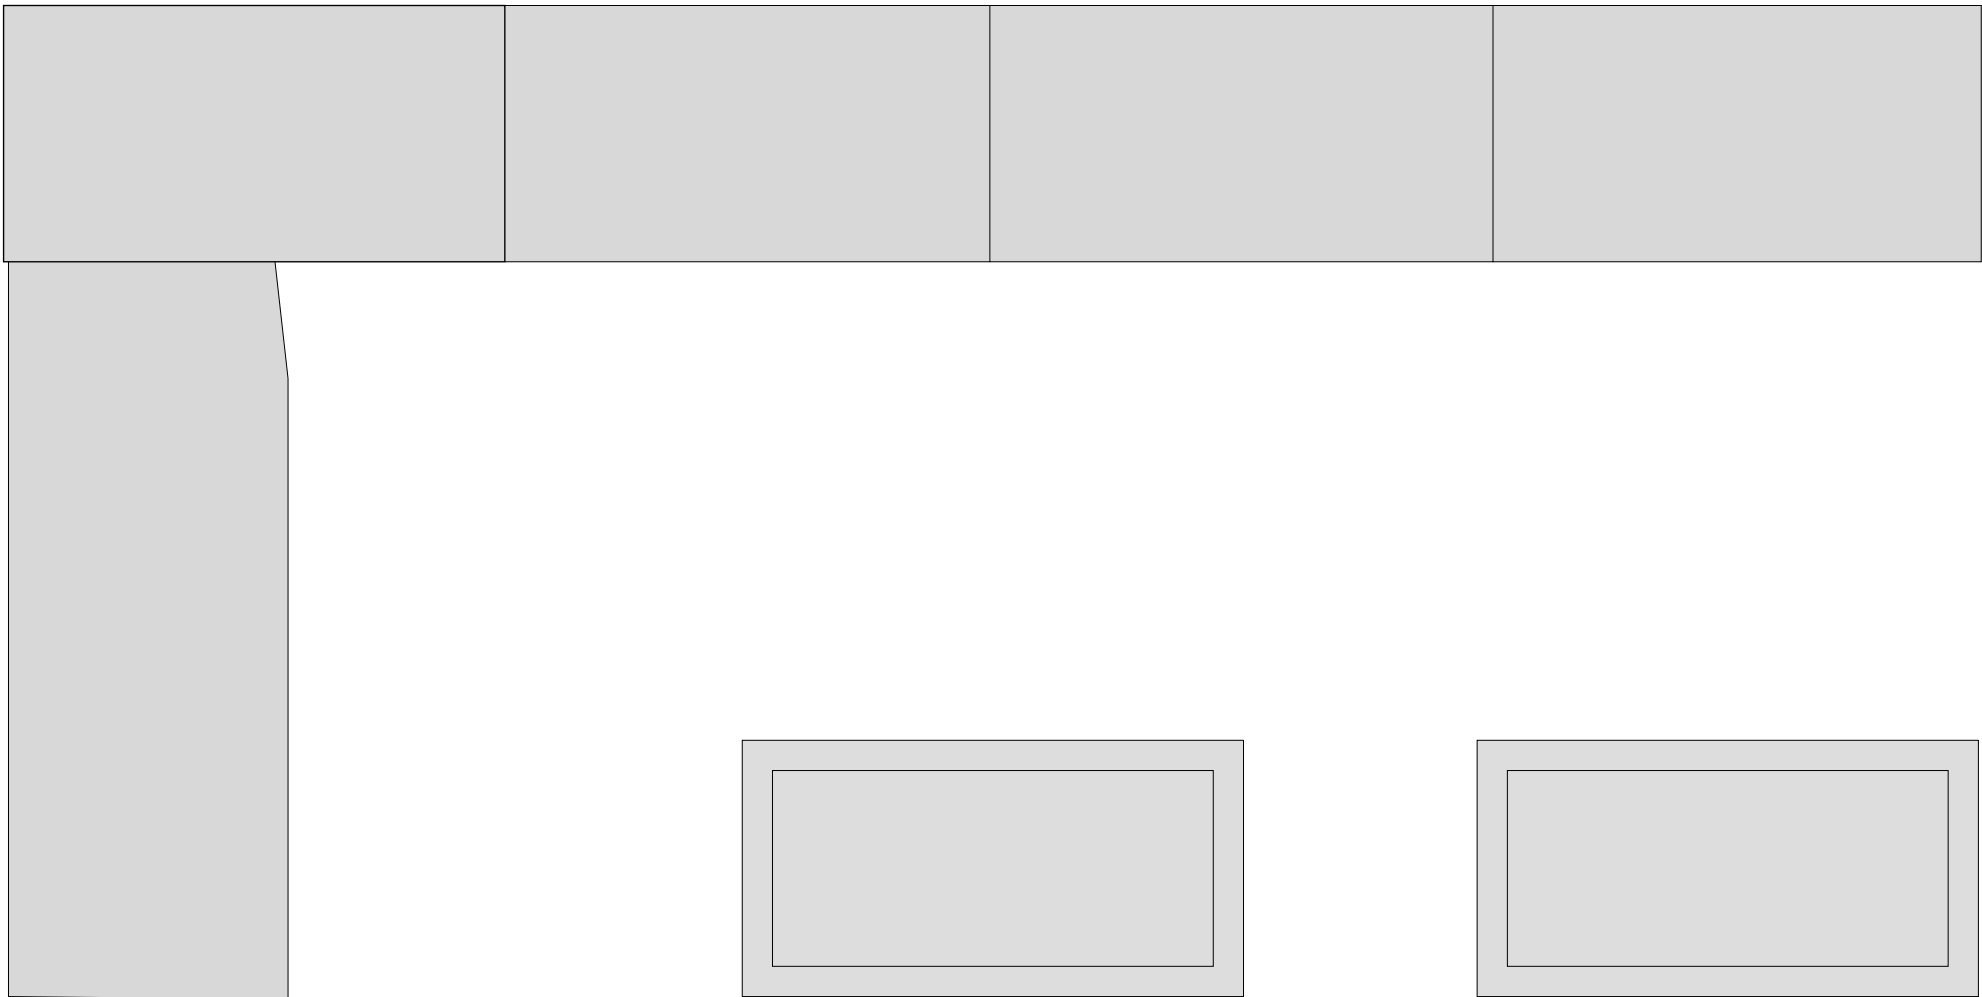



Fase 1 | Fase 2

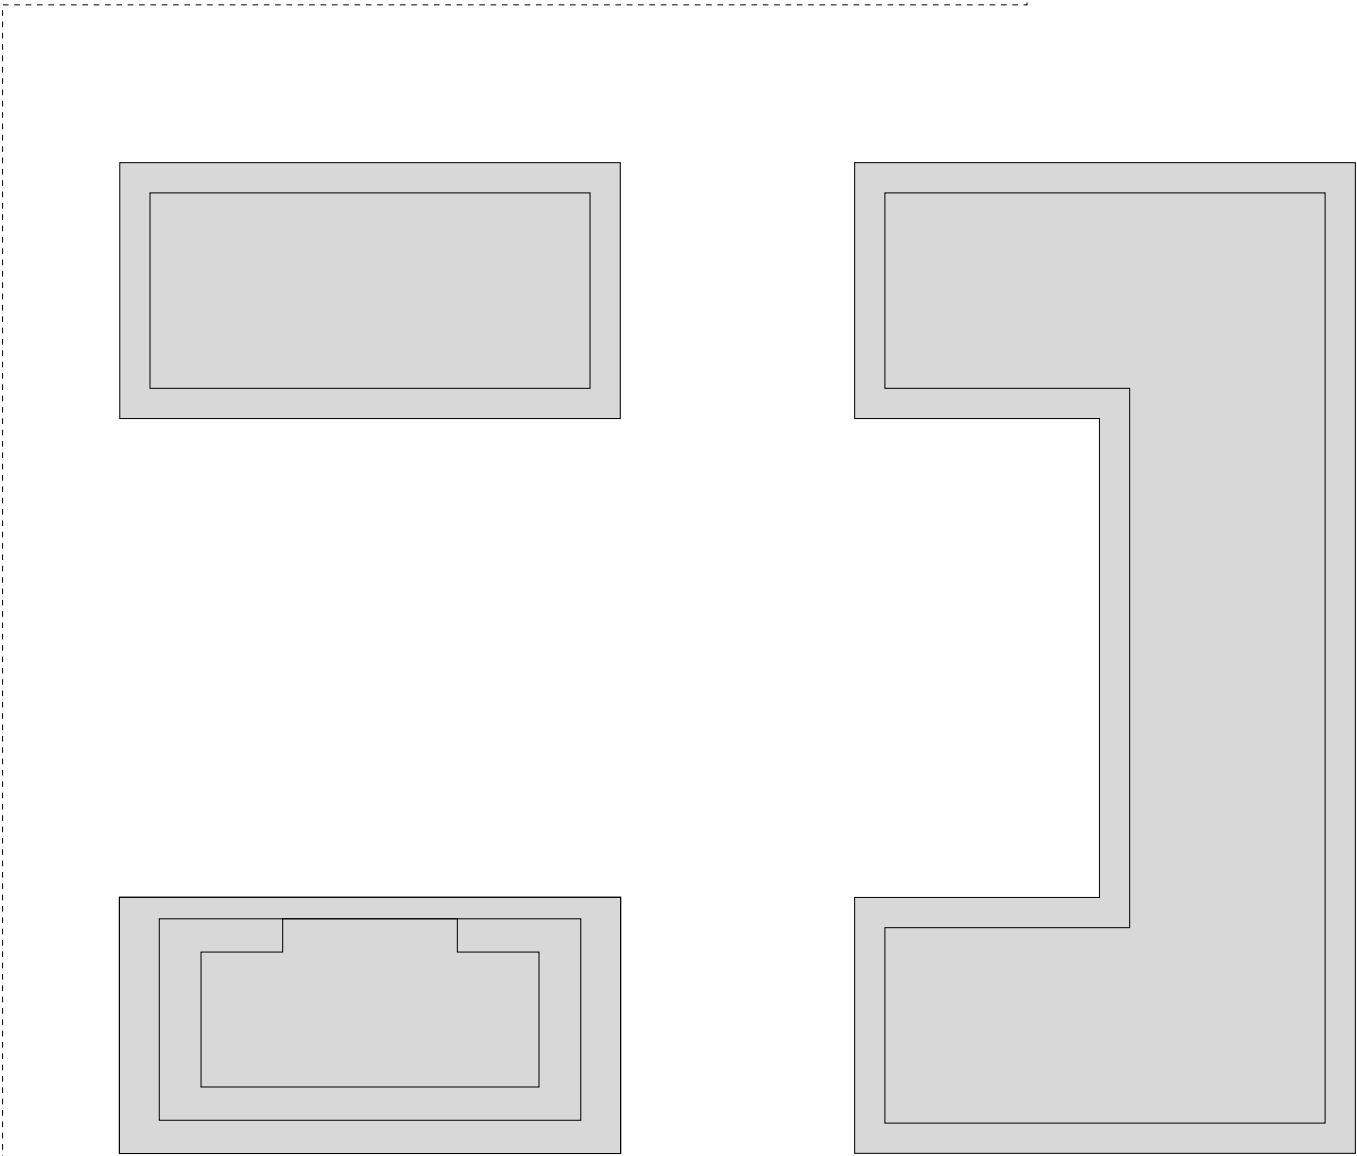 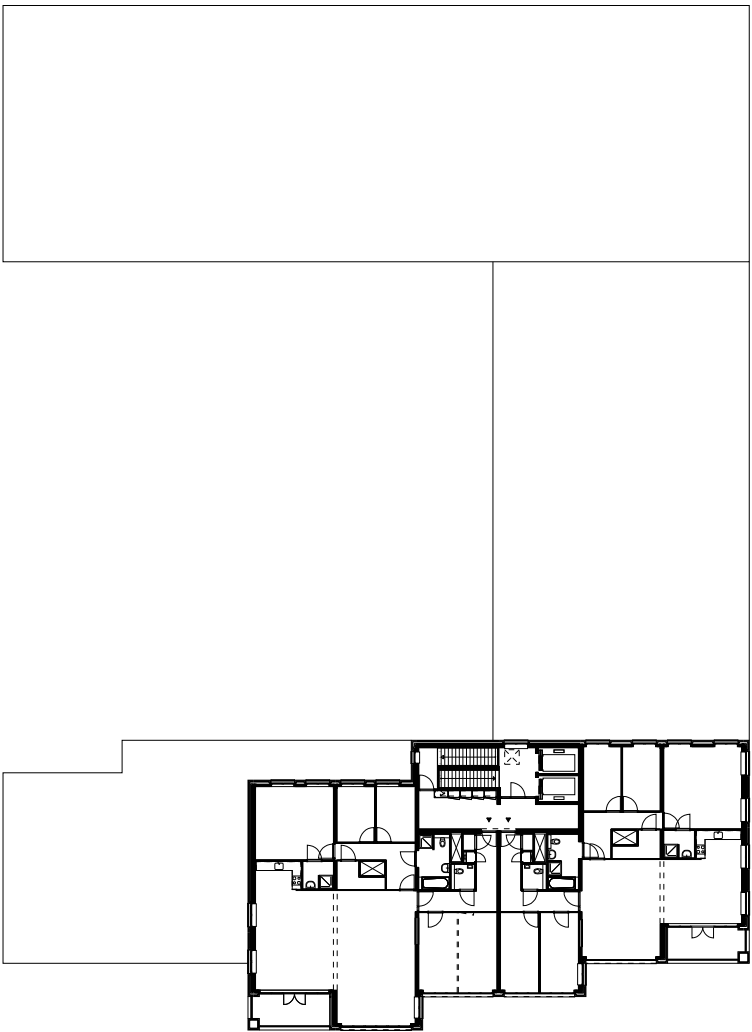 


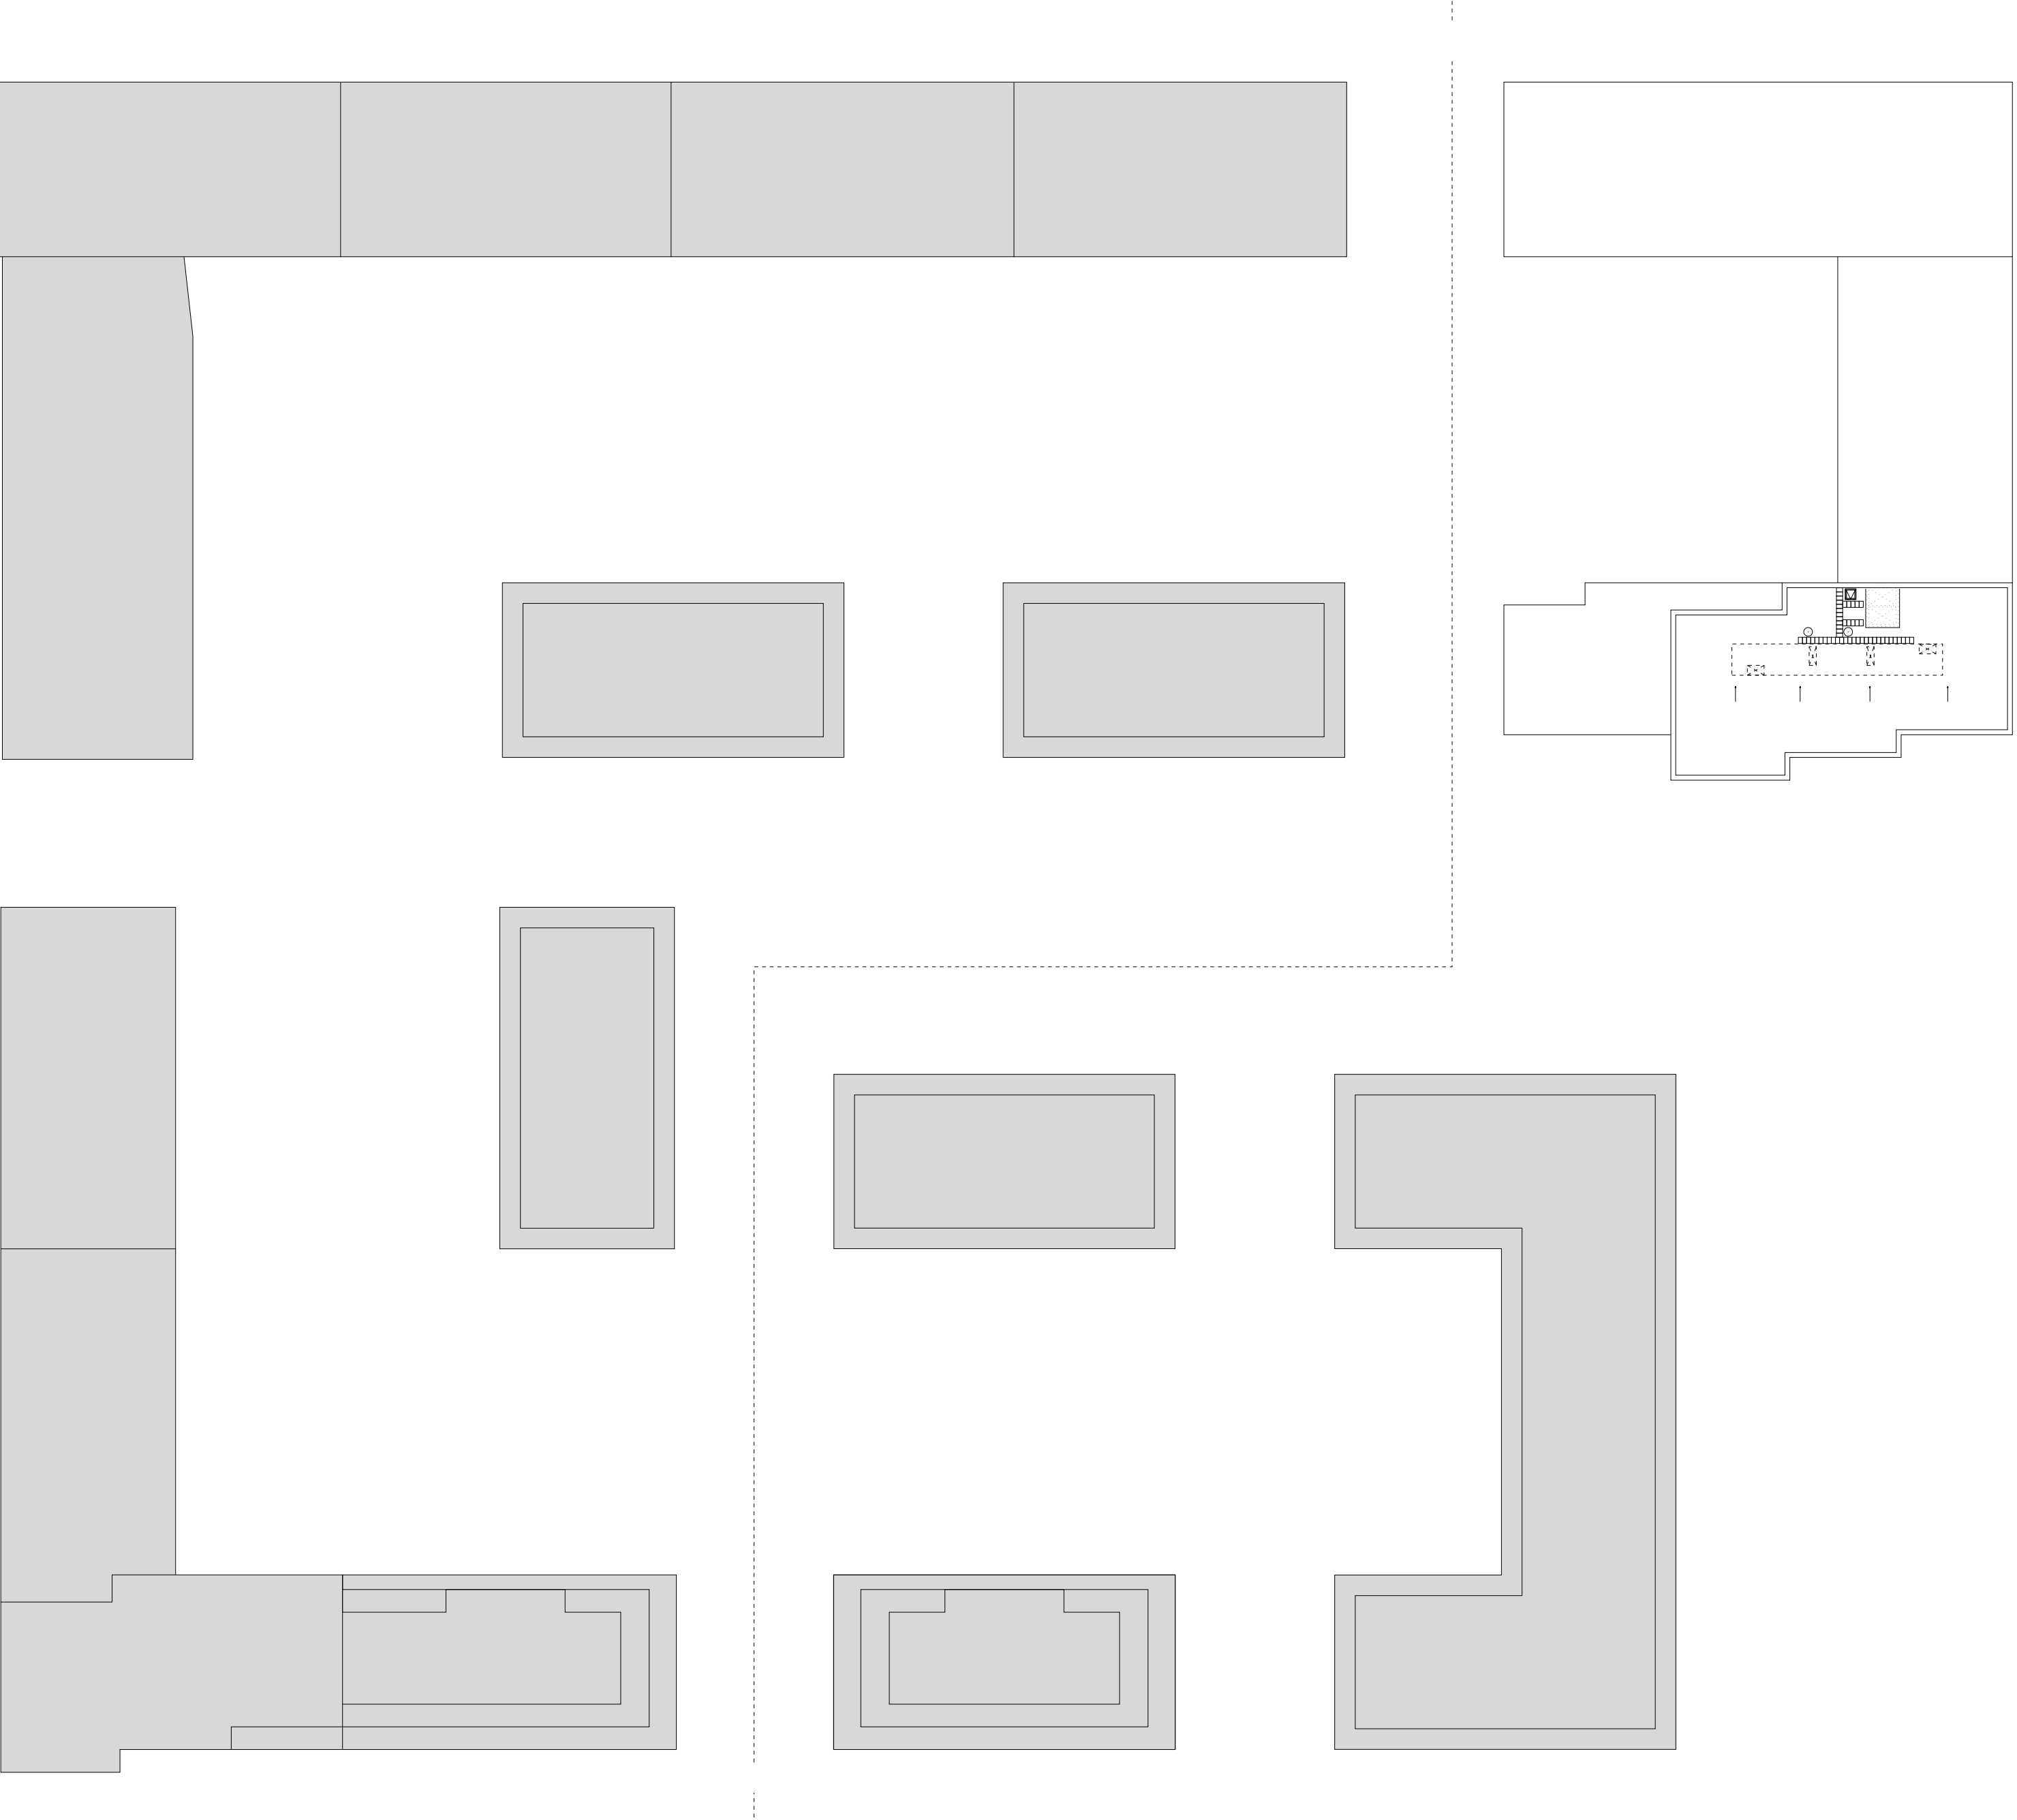



0 10 25 m

overzichtstekening dak




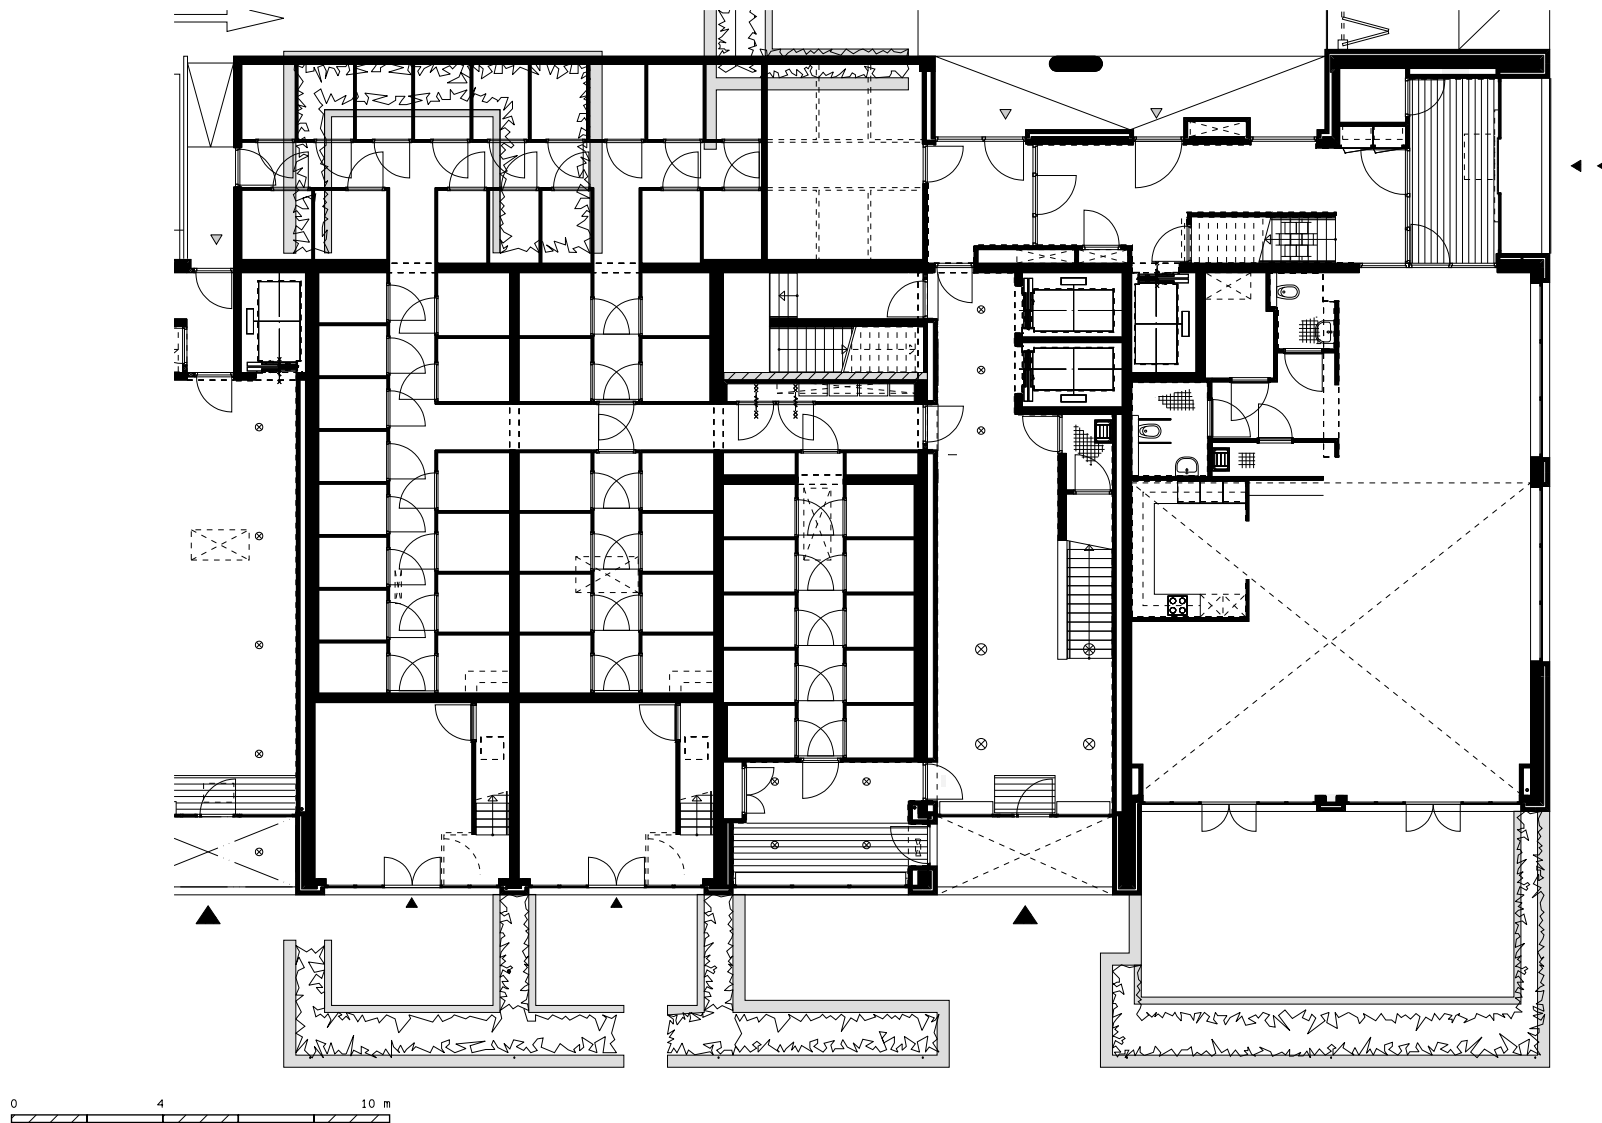



overzicht blok B3, laag 00, entree en zorgsteunpunt

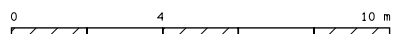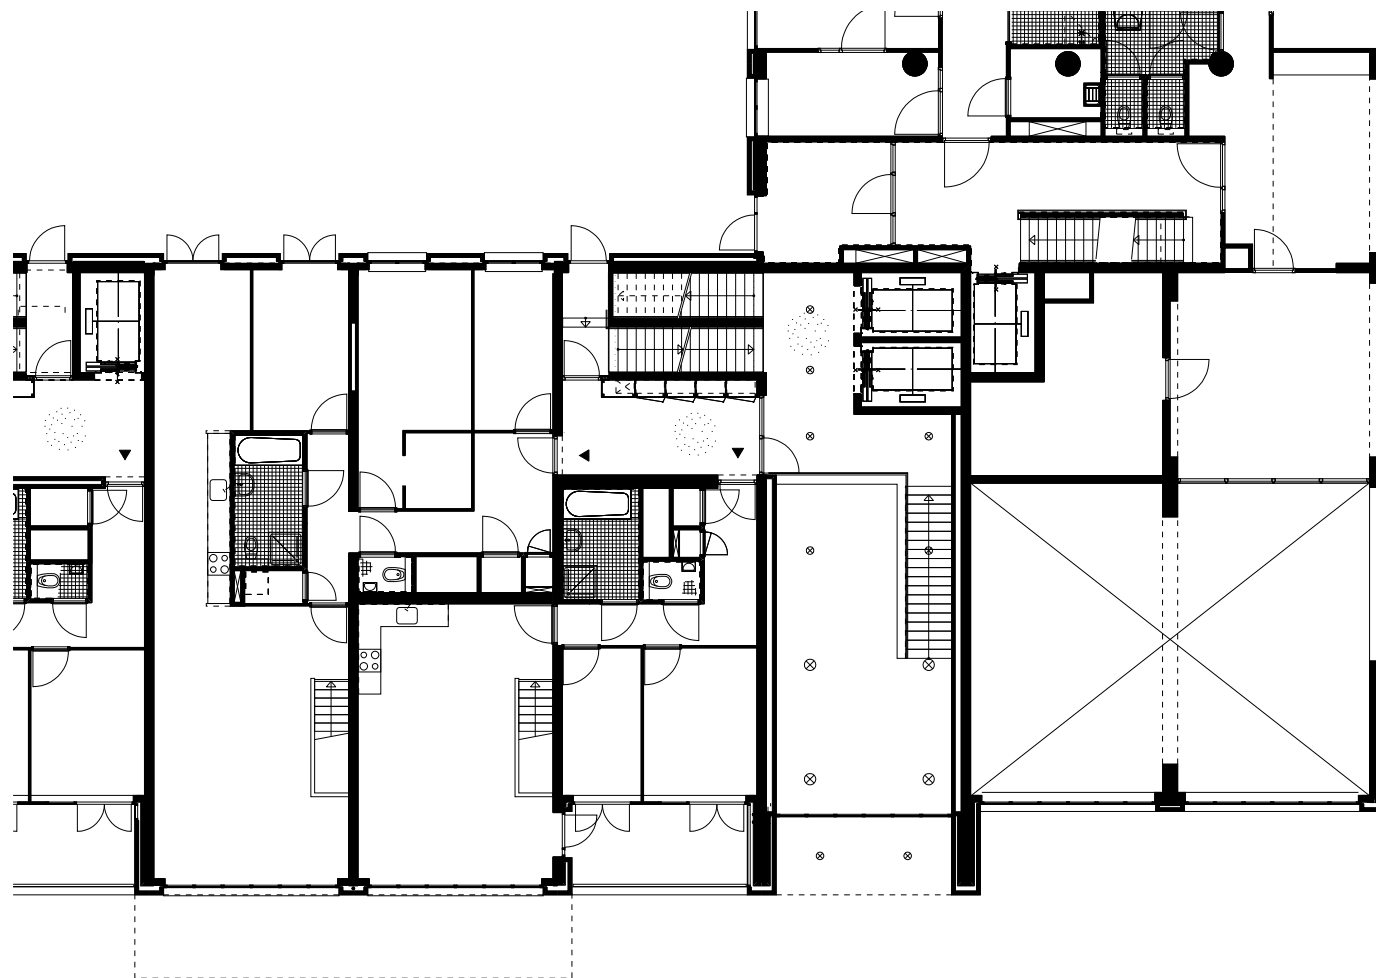


overzicht blok B3, laag 01, 1e verdieping grondgebonden woningen en entree

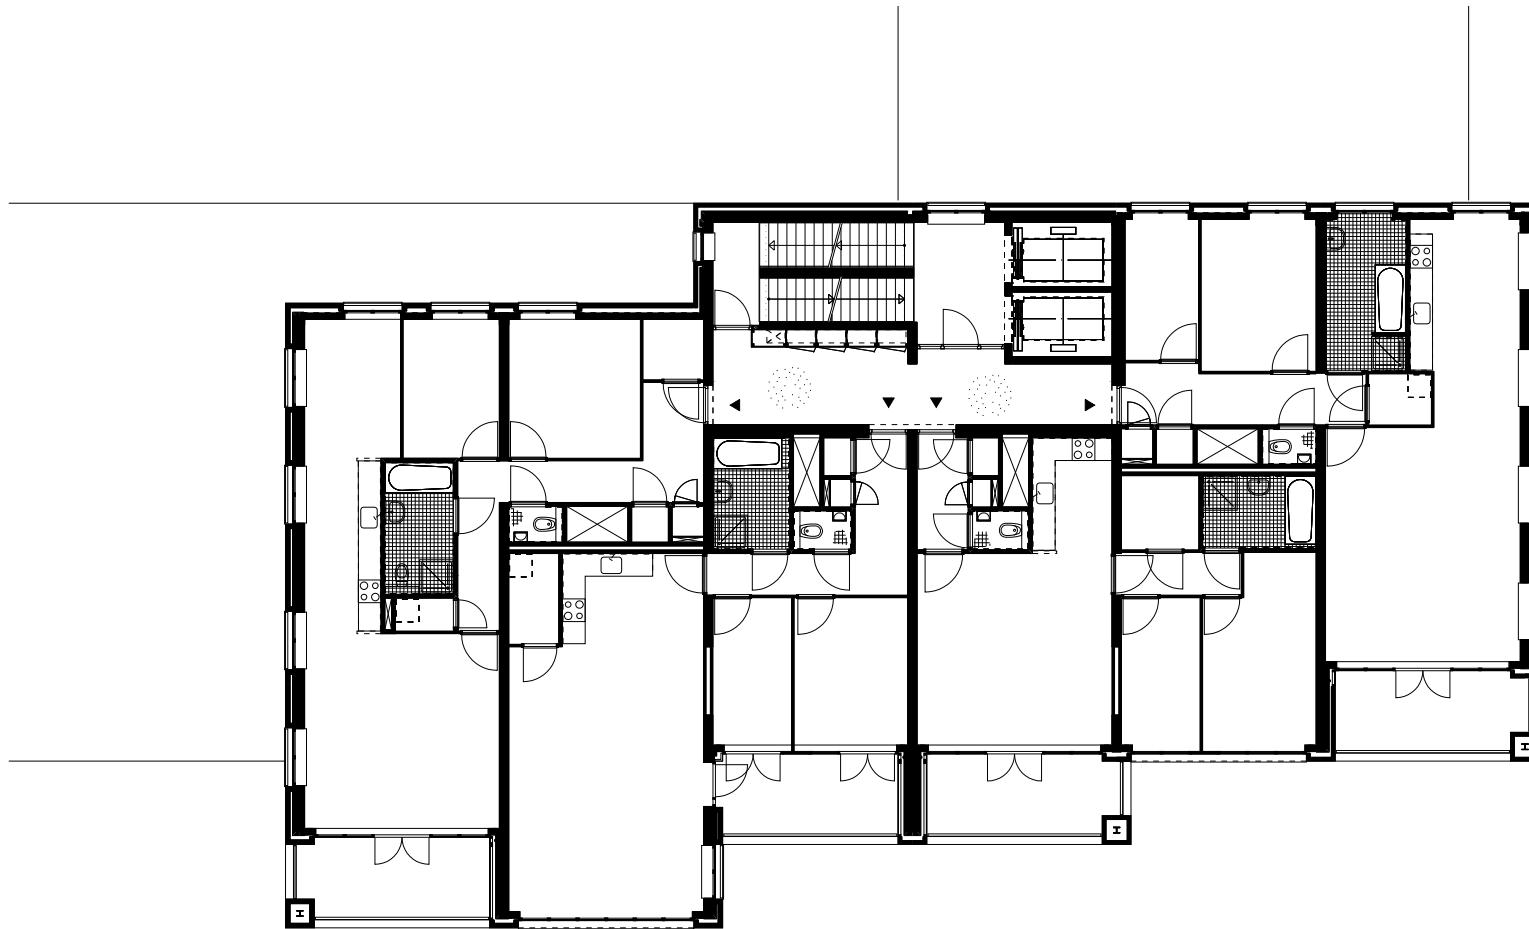


overzicht blok B3, laag 10, standaard verdieping

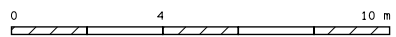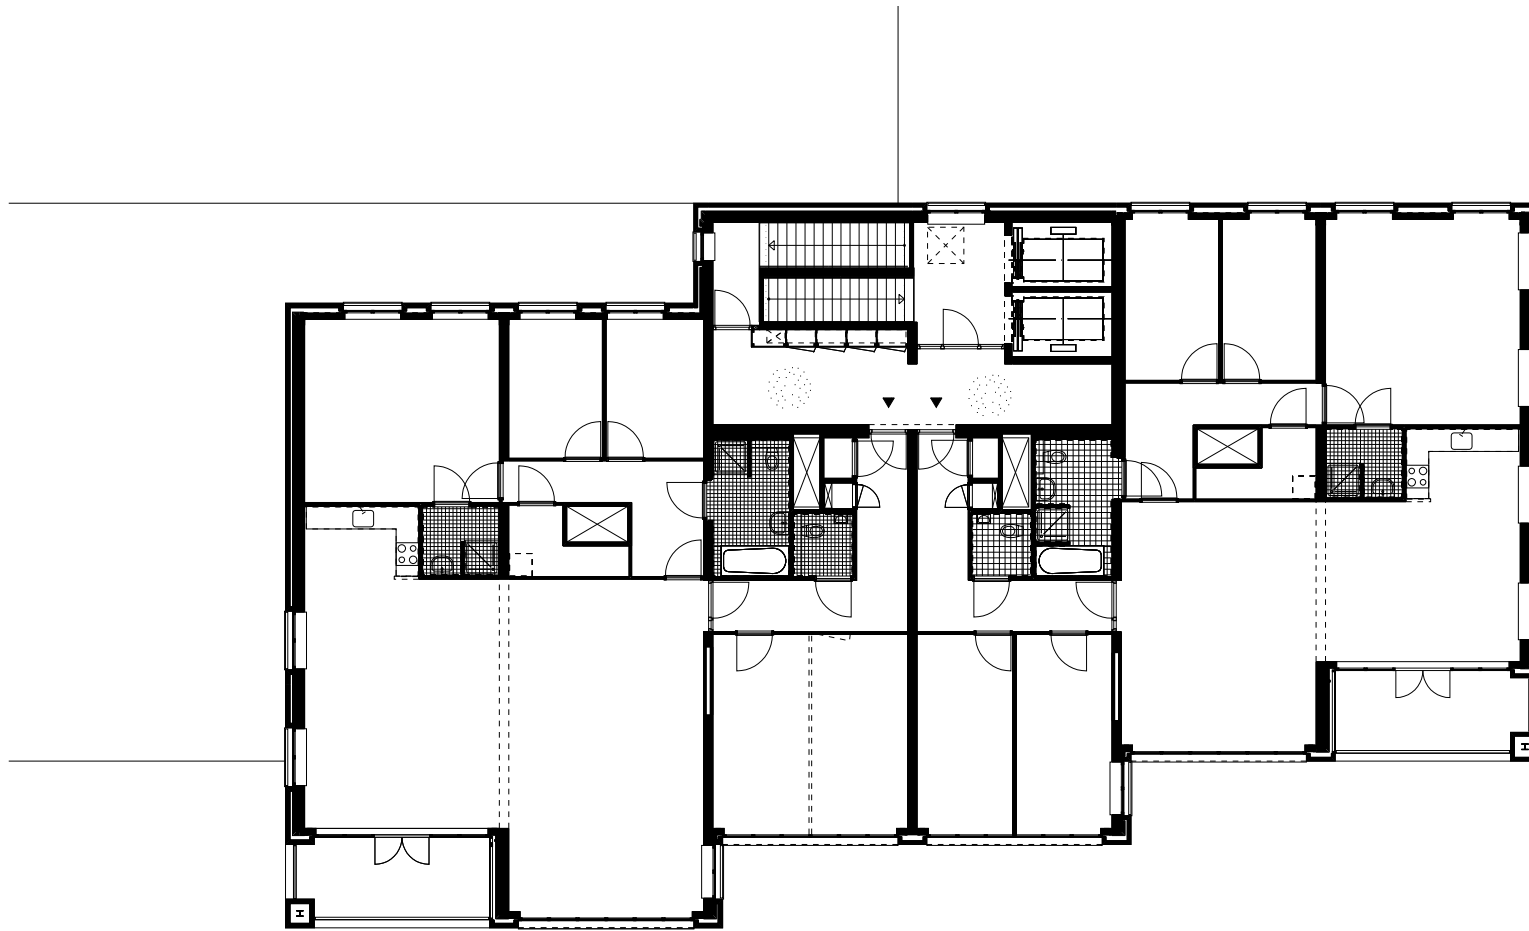


overzicht blok B3, laag 12, 2 penthouses

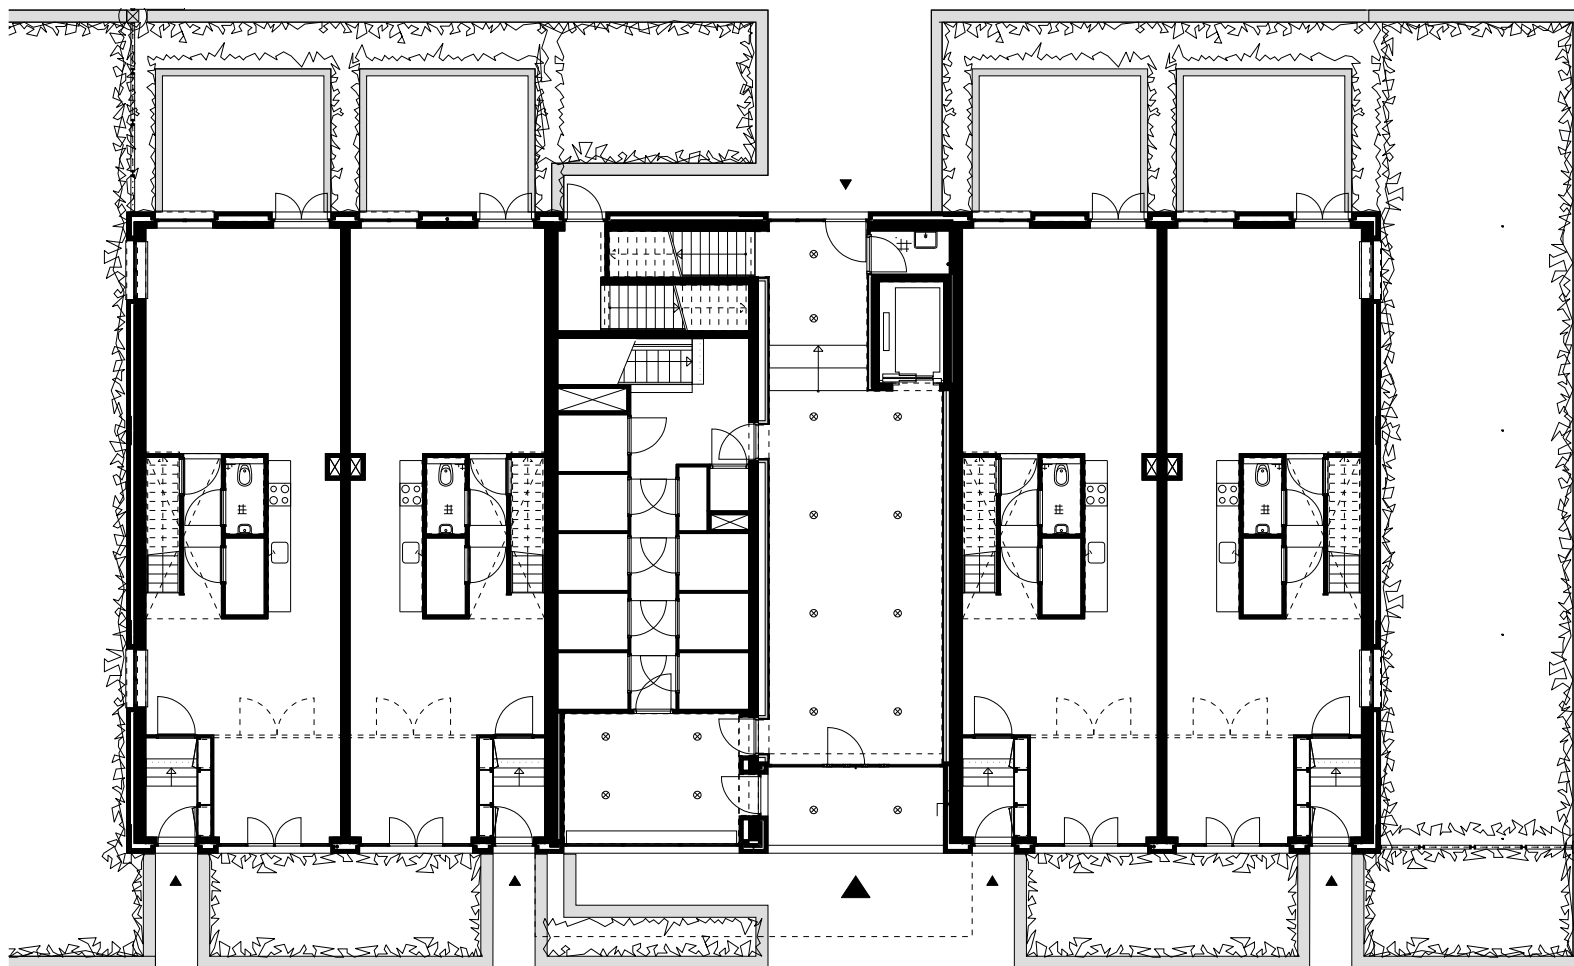


overzicht blok C3, laag 00, entree en grondgebonden woningen

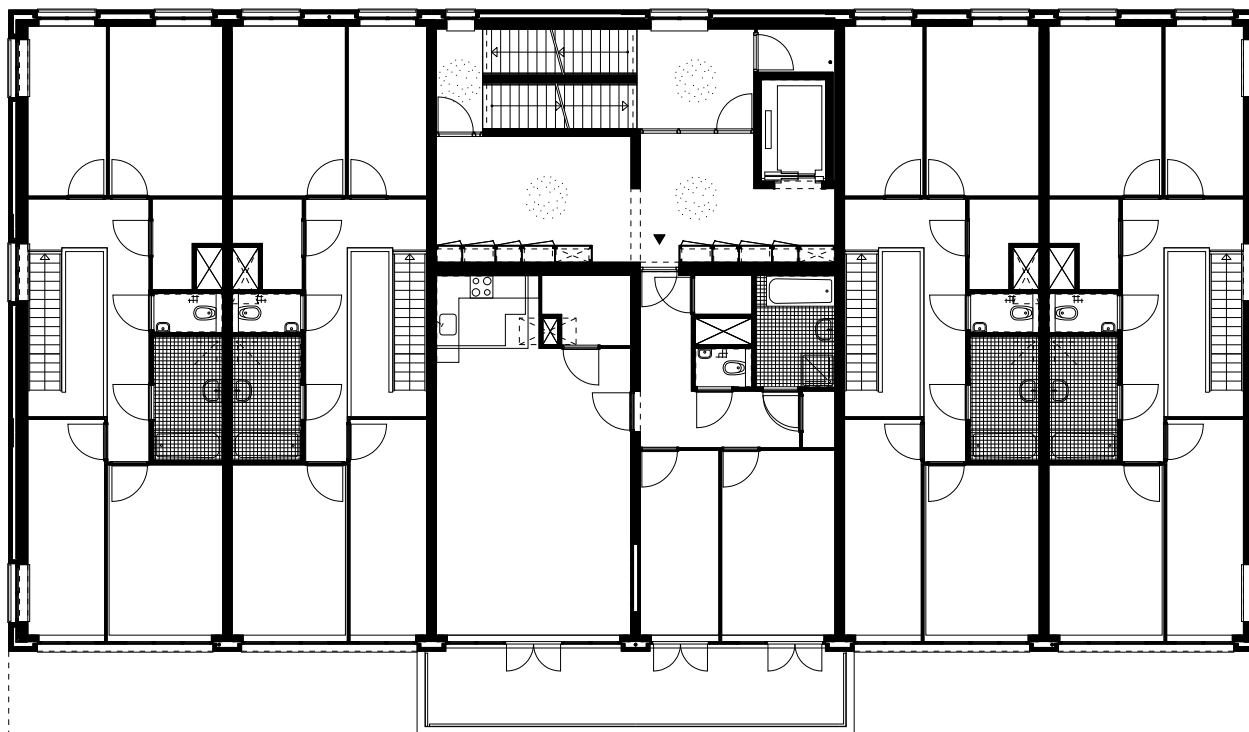

overzicht blok C3, laag 01, 1e verdieping grondgebonden woning en appartement

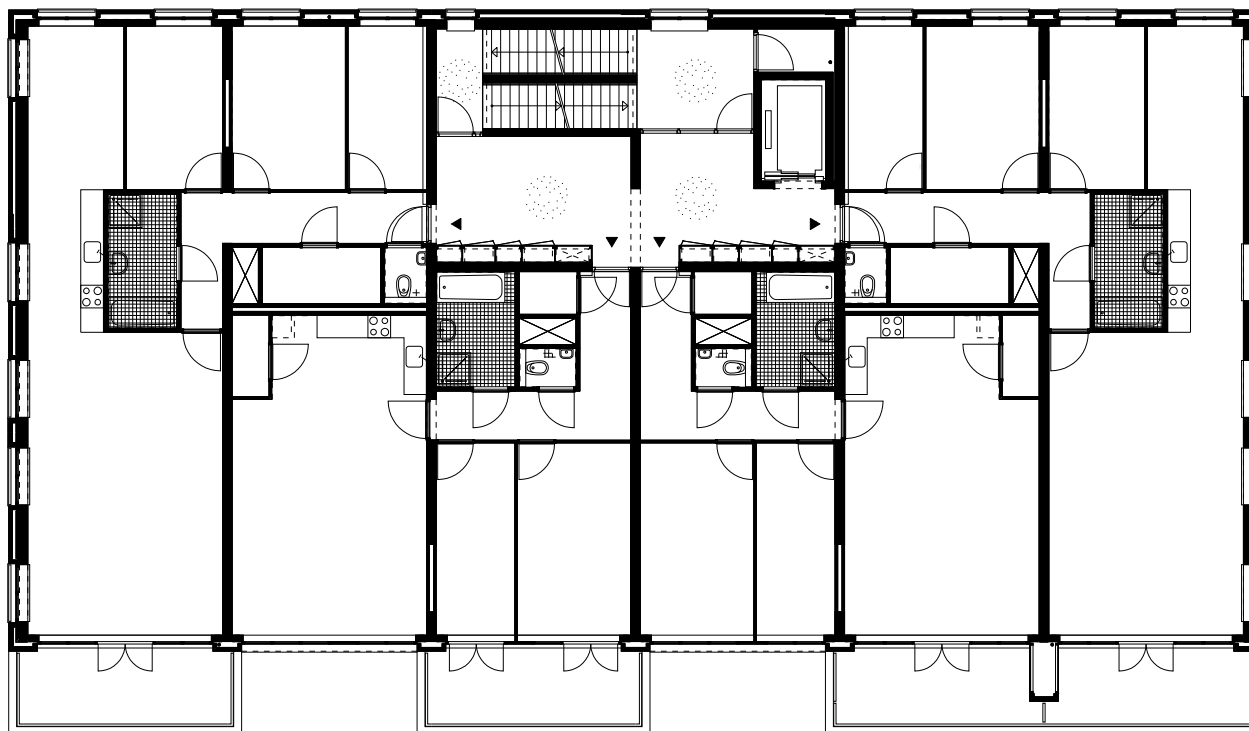

overzicht blok C3, laag 03, standaard verdieping

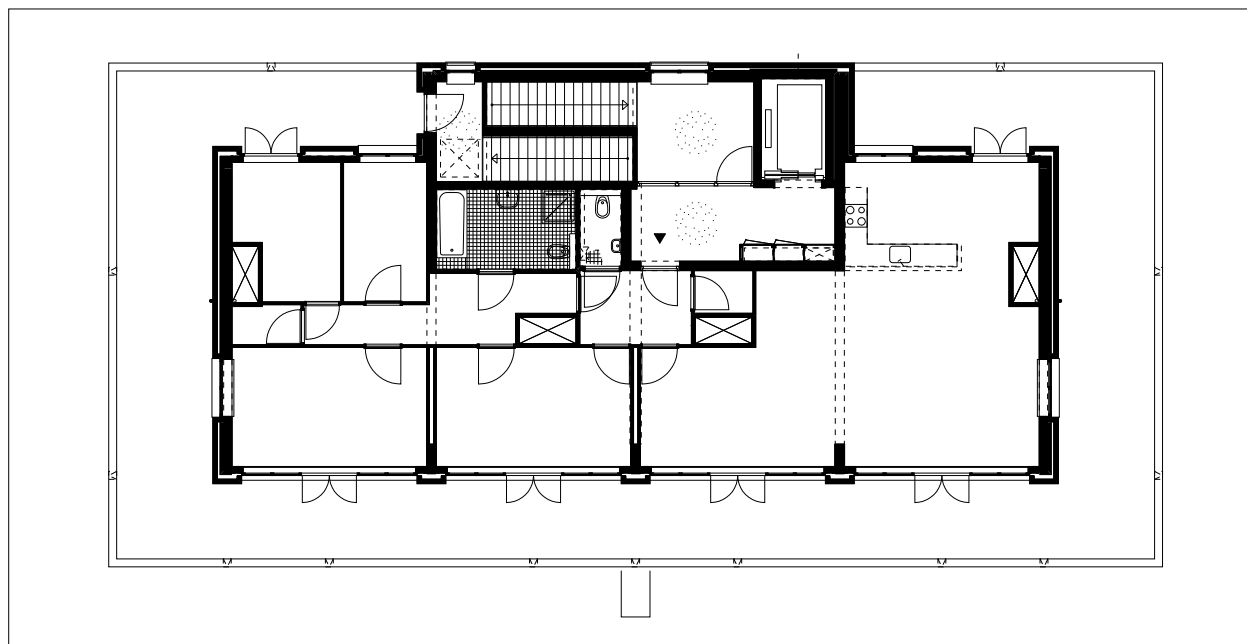

overzicht blok C3, laag 06, penthouse