


0 5 10
DOORSNEDE


| drawings used | key | page | date | description | source |
|---------------|-----|------|------|-------------|--------|
| | | | | | |
| | | | | | |
| | | | | | |

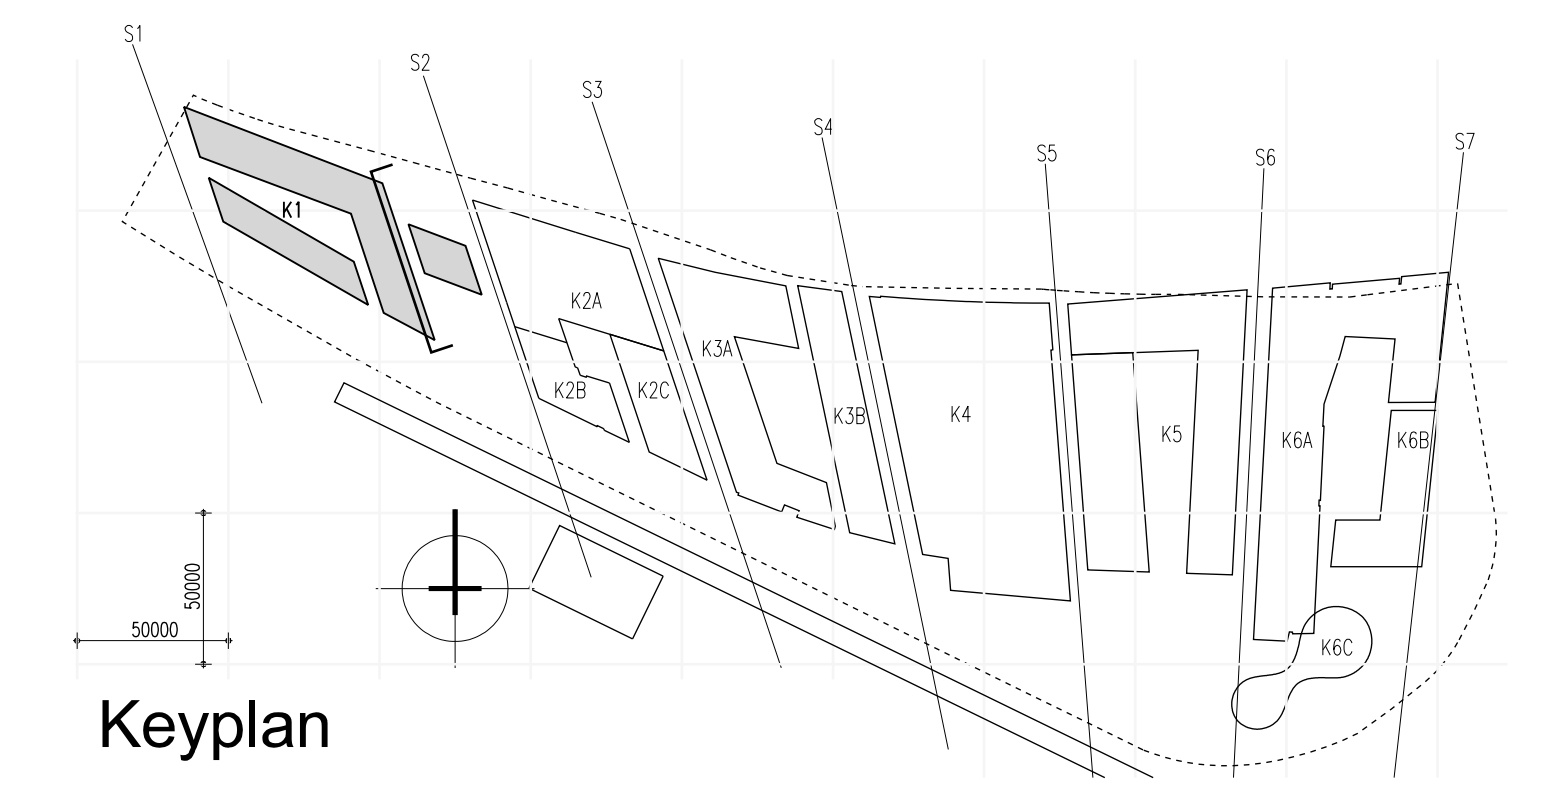

Keyplan


| | | | |
|--------------------------------|-----------|-----------------|----------------------------|
| Bennetts Associates Architects | Architect | London EC1V 2NL | tel: +44 (0) 20 7626 8800 |
| Concept Architects | Architect | London EC1V 2NL | www.bennettsassociates.com |
| BDG Architects Ingenieurs | Architect | London EC1V 2NL | www.bdgalliance.nl |
| Executive Architects | Architect | London EC1V 2NL | www.bdgalliance.nl |

ODE part Totaal
 final subject Kavel 1
 phase .D. Doorsnede F-F
 date 05-12-2006
 drawn BON
 checked G.M.
 scale 1:100
 project 256
 file 7256_B-1-12-105.dwg
 dimensions 1x1640

 

0 5 10


ZUIDGEVEL

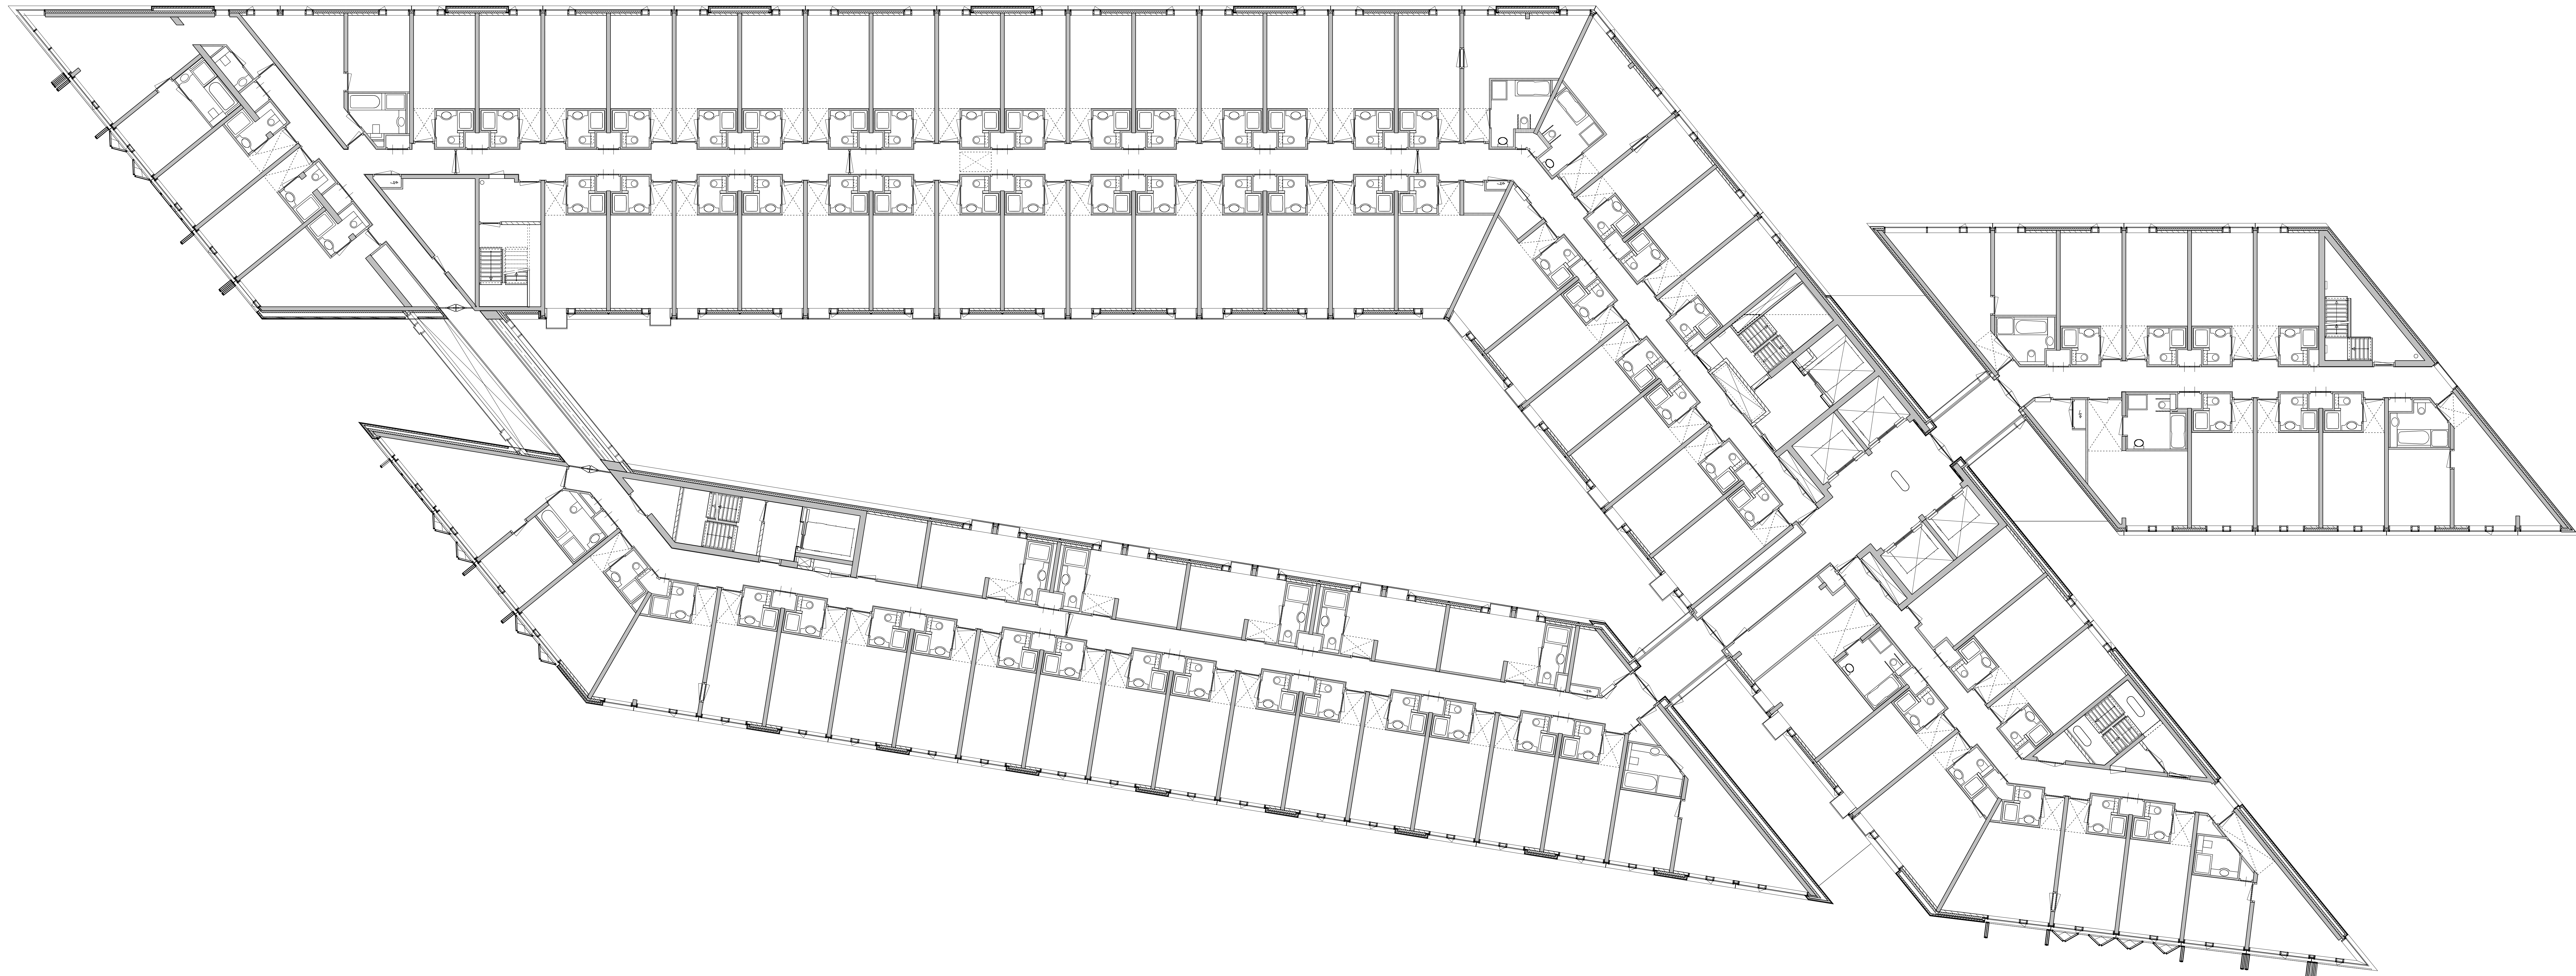

- renvoei**
- GEVELSTEEN brickwork
 - ISOLATE insulation
 - PREFAB BETON precast concrete
 - IN HET WERK GESTORT BETON on site poured concrete
 - STEENSTRIPS OP PREFAB BETON strips of brick on precast concrete
 - KALKZANDSTEEN cherty sandstone
 - METALSTUOP metalstud
 - GEVELBEKLEDING HOUTZINK cladding zincwood
- brandwerymbolen**
- BRANDWEELEIFT fire brigade elevator
 - NOODVERLICHTING 10 LUX (OP VLOER) emergency lighting 10 lux at floorlevel
 - AANMULLEND BUITENLICHTPUNT extra outdoor light
 - PICTOGRAM UITGANG pictogram exit
 - PICTOGRAM NODDULOFGANG pictogram emergency exit
 - SCHIEDING WEDRO 60 MINUTEN separation against fire, delay 60 min.
 - SCHIEDING WEDRO 30 MINUTEN separation heat/smoke, delay 30 min.
 - SCHIEDING WEDRO 30 MINUTEN separation against fire, delay 30 min.
 - SCHIEDING WEDRO 60 MINUTEN separation against fire, delay 60 min.
 - ZELFSLUITENDE DEUR self-closing door
 - TE OPENEN ZONDER HULPMIDDELEN to be opened without aiding device
 - DROEGE BLUSLEIDING dry riser
 - SCHUIMPROEBIJLISSEER 6 KG foam extinguisher 6 kg
 - BRANDSLANGHASPEL 20M30M fire-hose reel
 - BRANDWEDERDRANKEL fire alarm bell

drawings used


| kavelge | date | description | source |
|---------|------|-------------|--------|
| | | | |

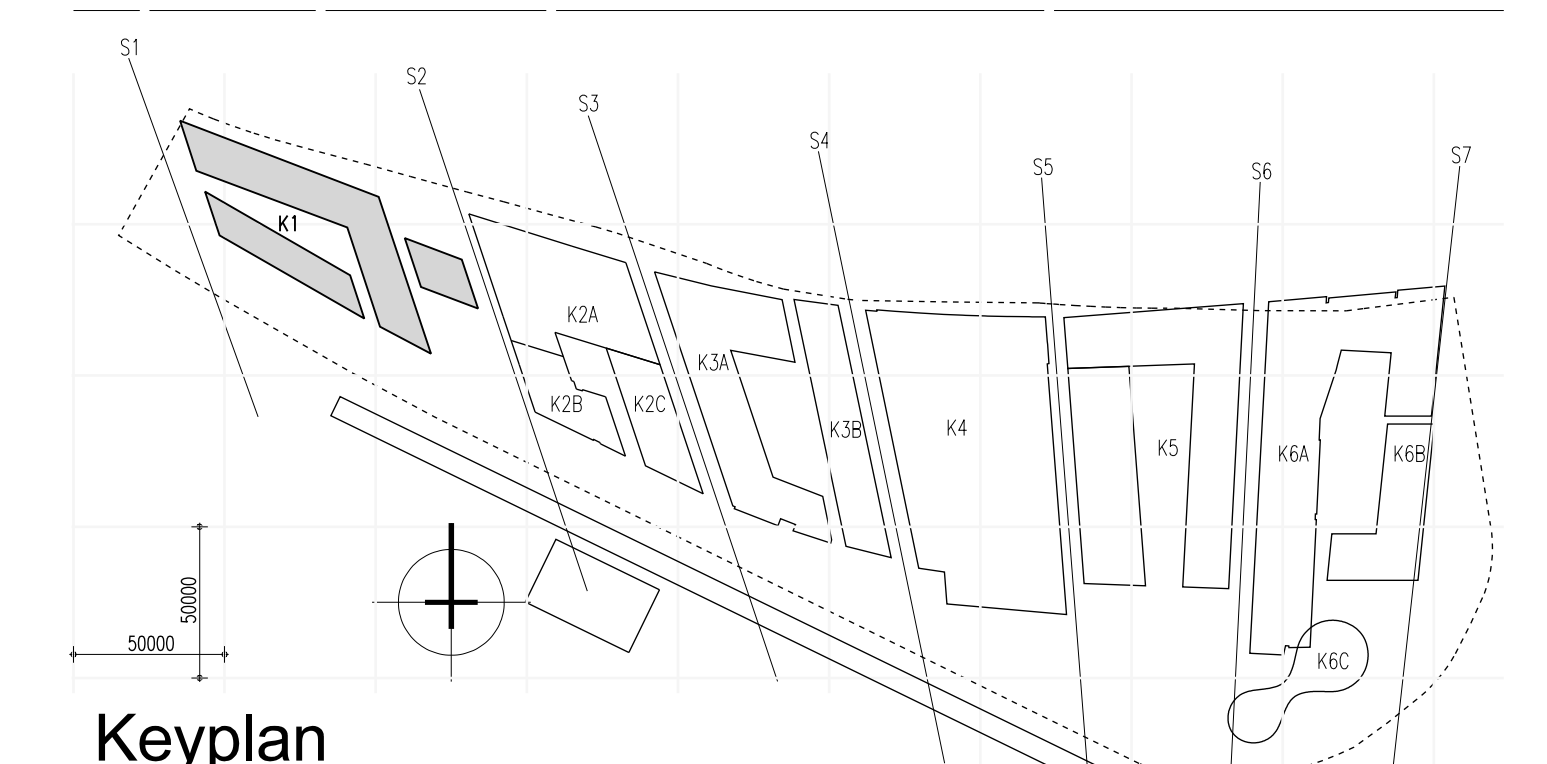

internal drawing

| change | date | description | drawing checked |
|--------|------|-------------|-----------------|
| | | | |

0 5 10
5E VERDIEPING

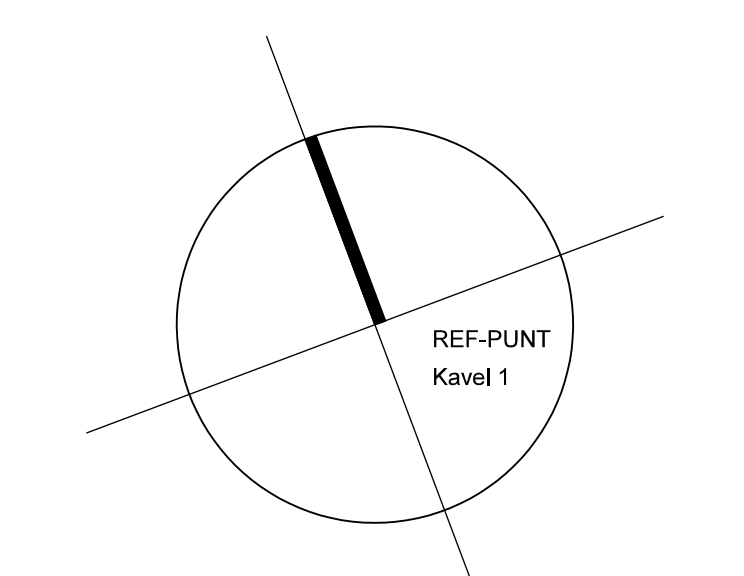

ODE Overzichtsplaatgegrond
 part **Totaal Kavel 1**
 date 05-12-2006
 drawn by
 checked by
 scale 1:100
 project 226
 subject level +5 GA Plan 15
 phase 15
 final
 status
 He: 72562_B-1+11-105.dwg dimensi@1x1640

