



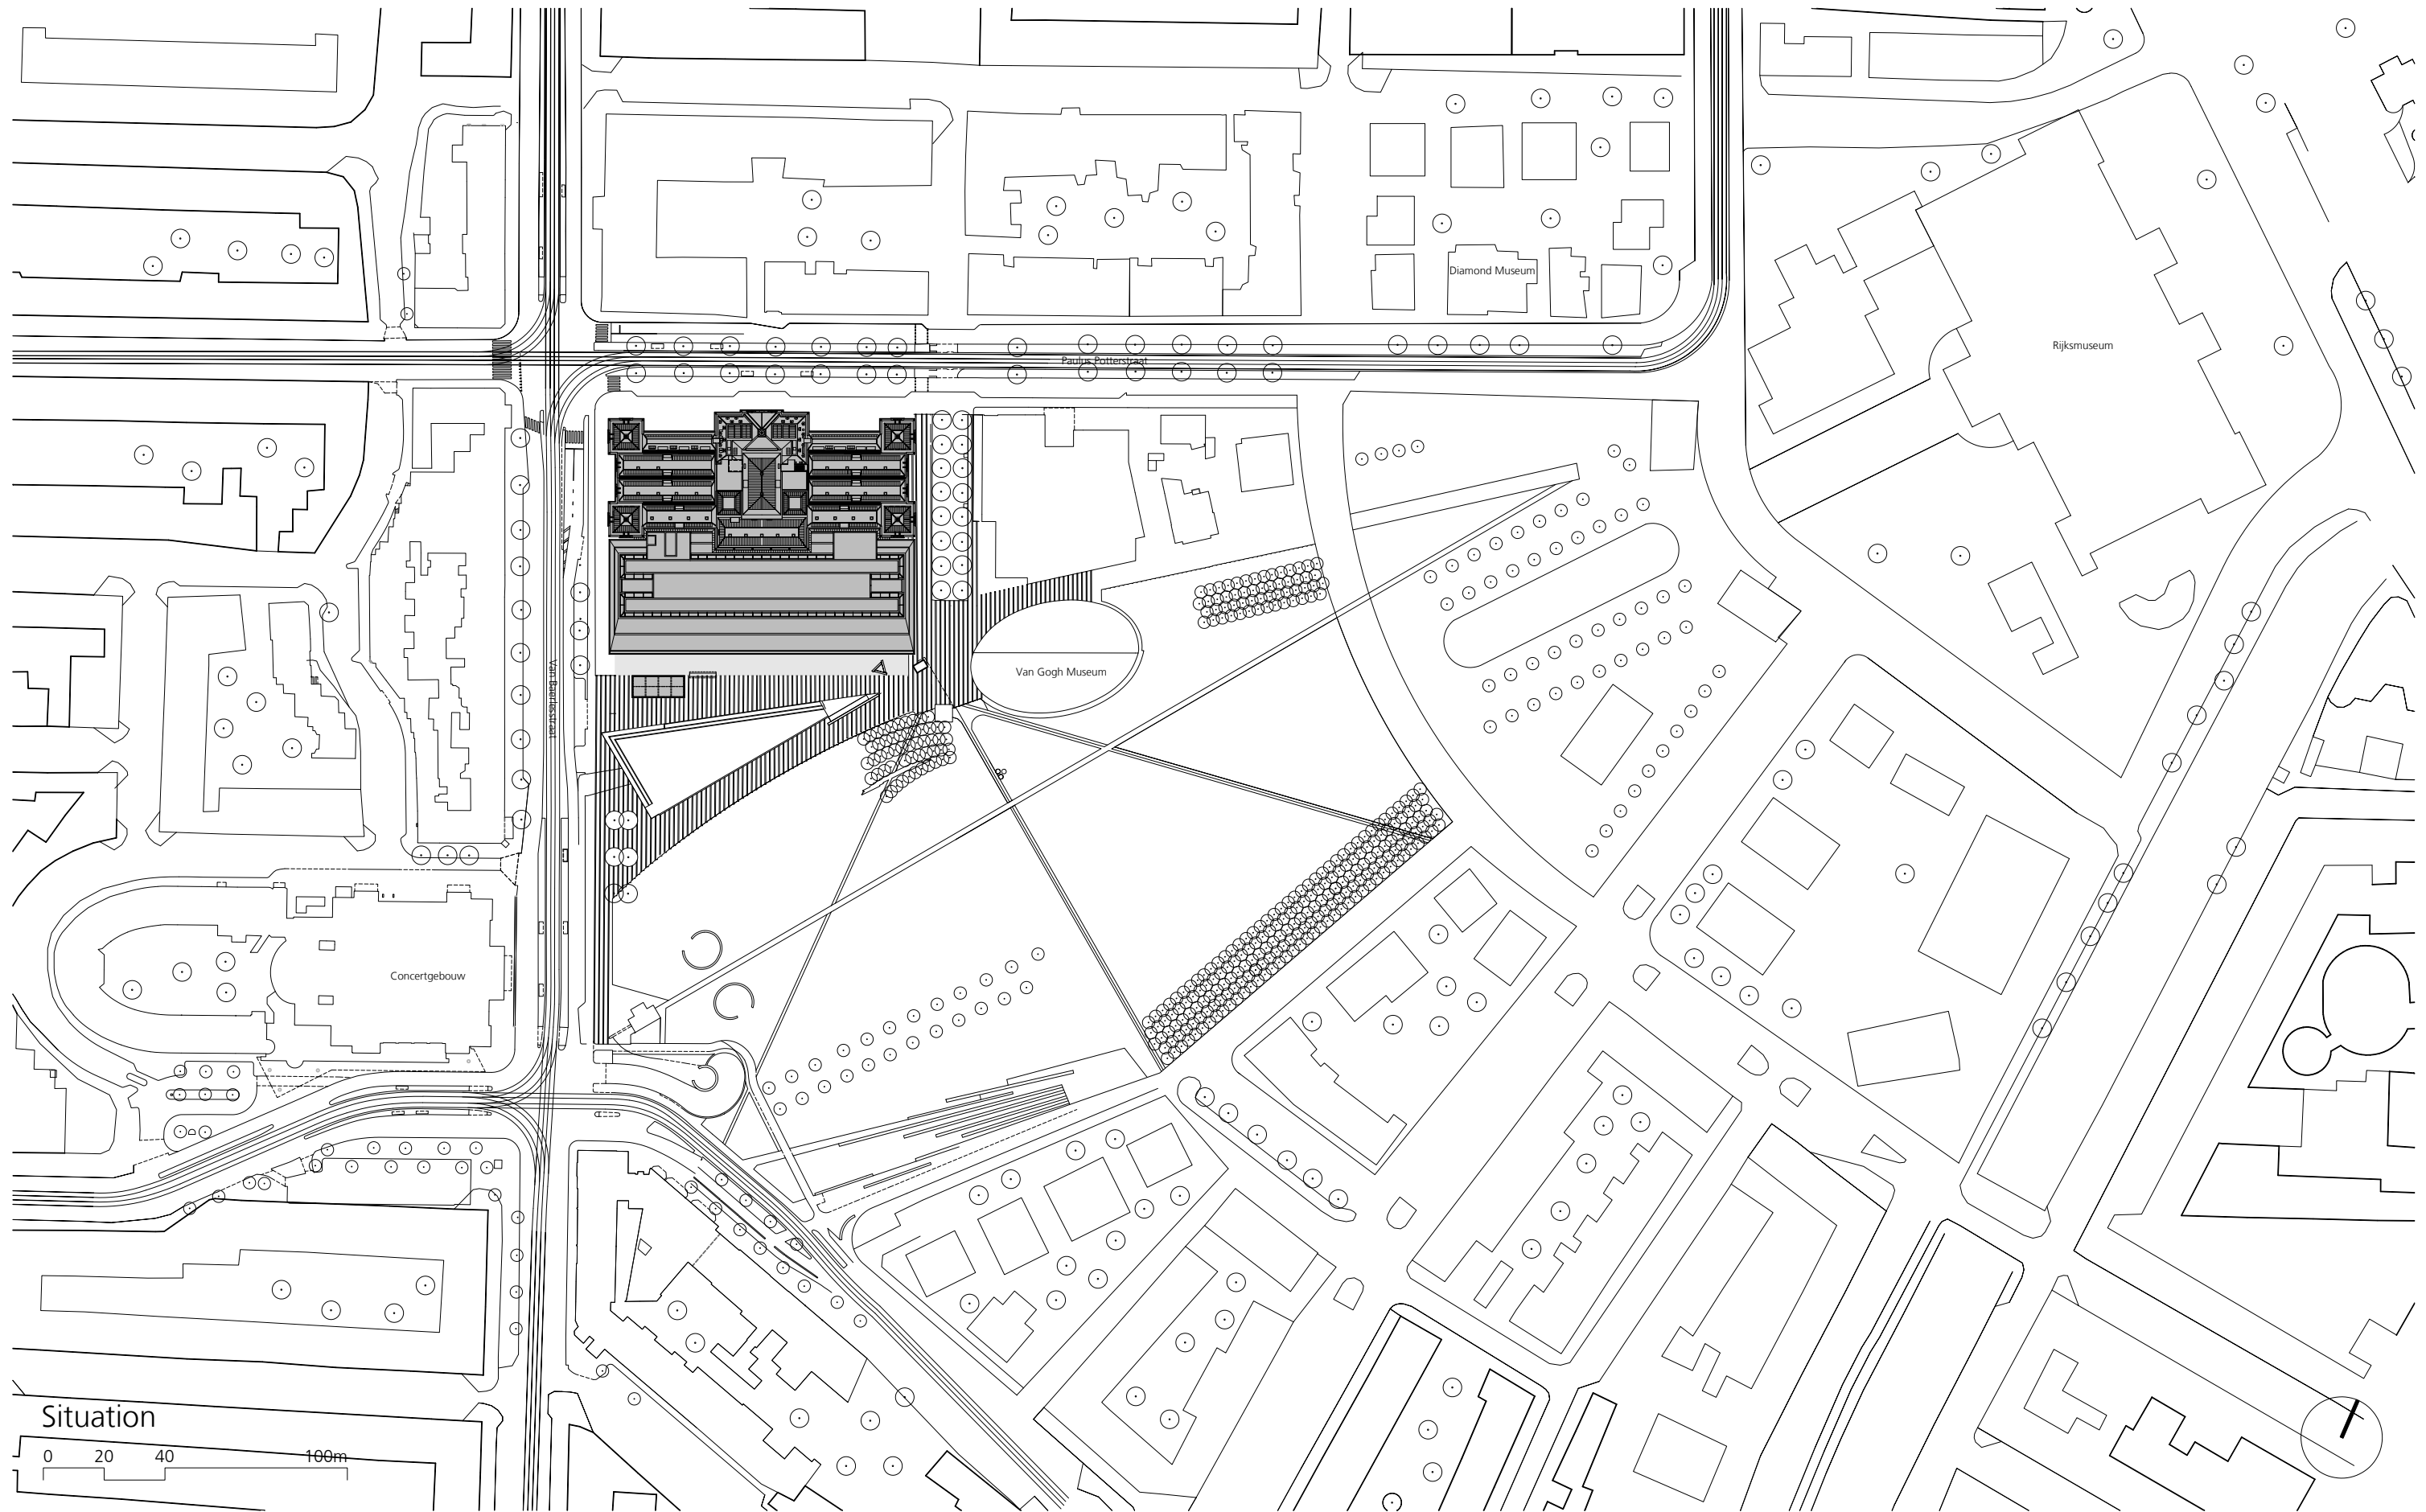

Situation


0 20 40 100m

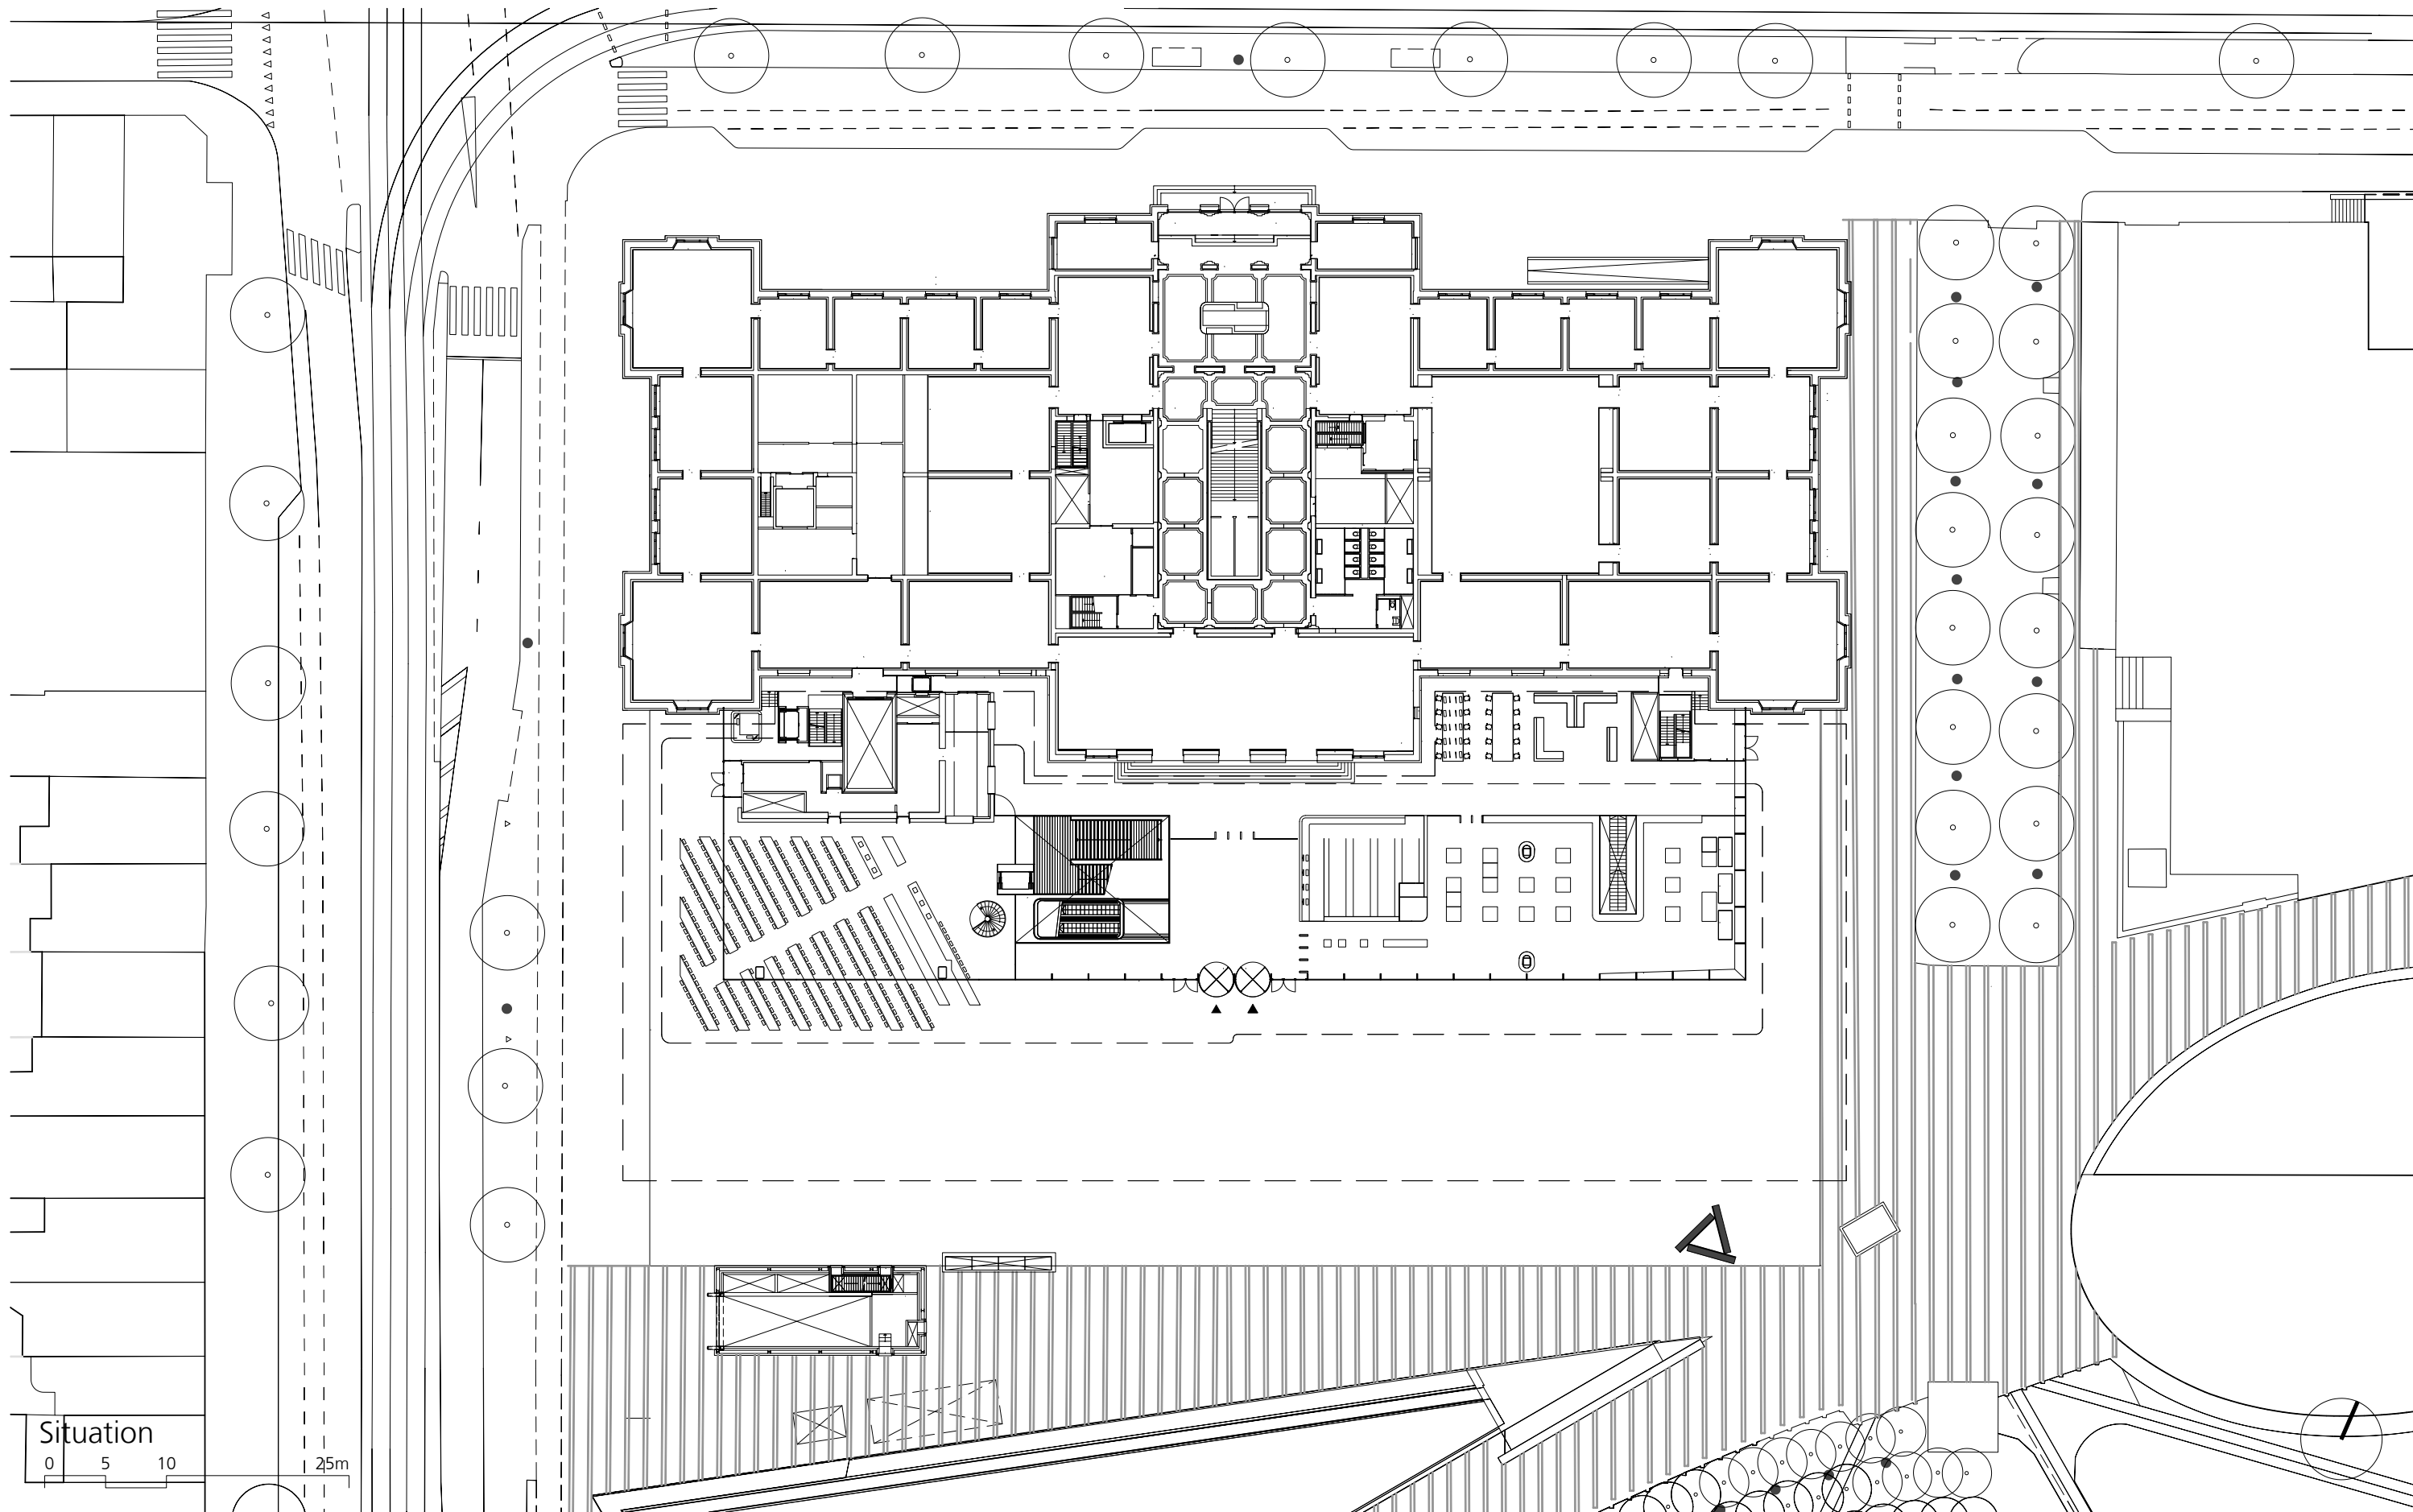

Situation


0 5 10

25m

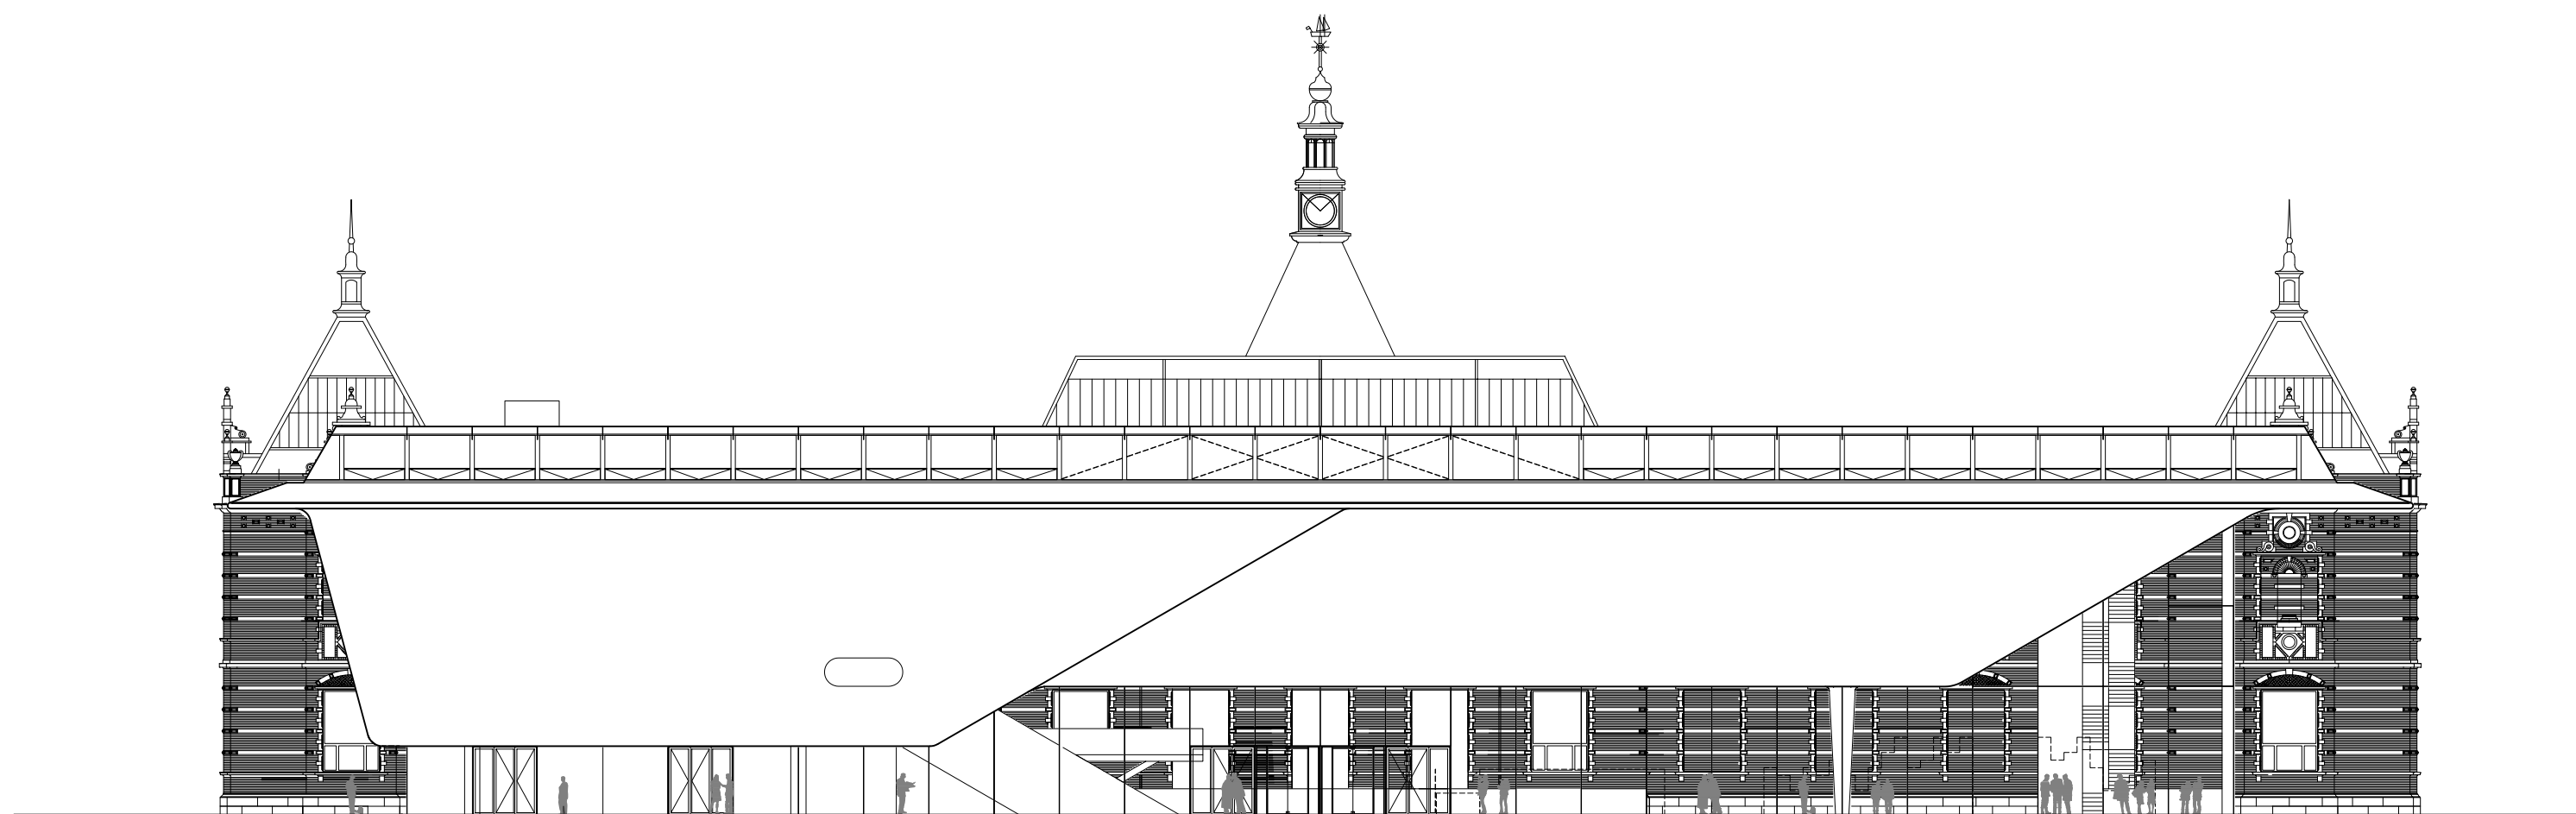


South elevation

0 2,5 5 15m

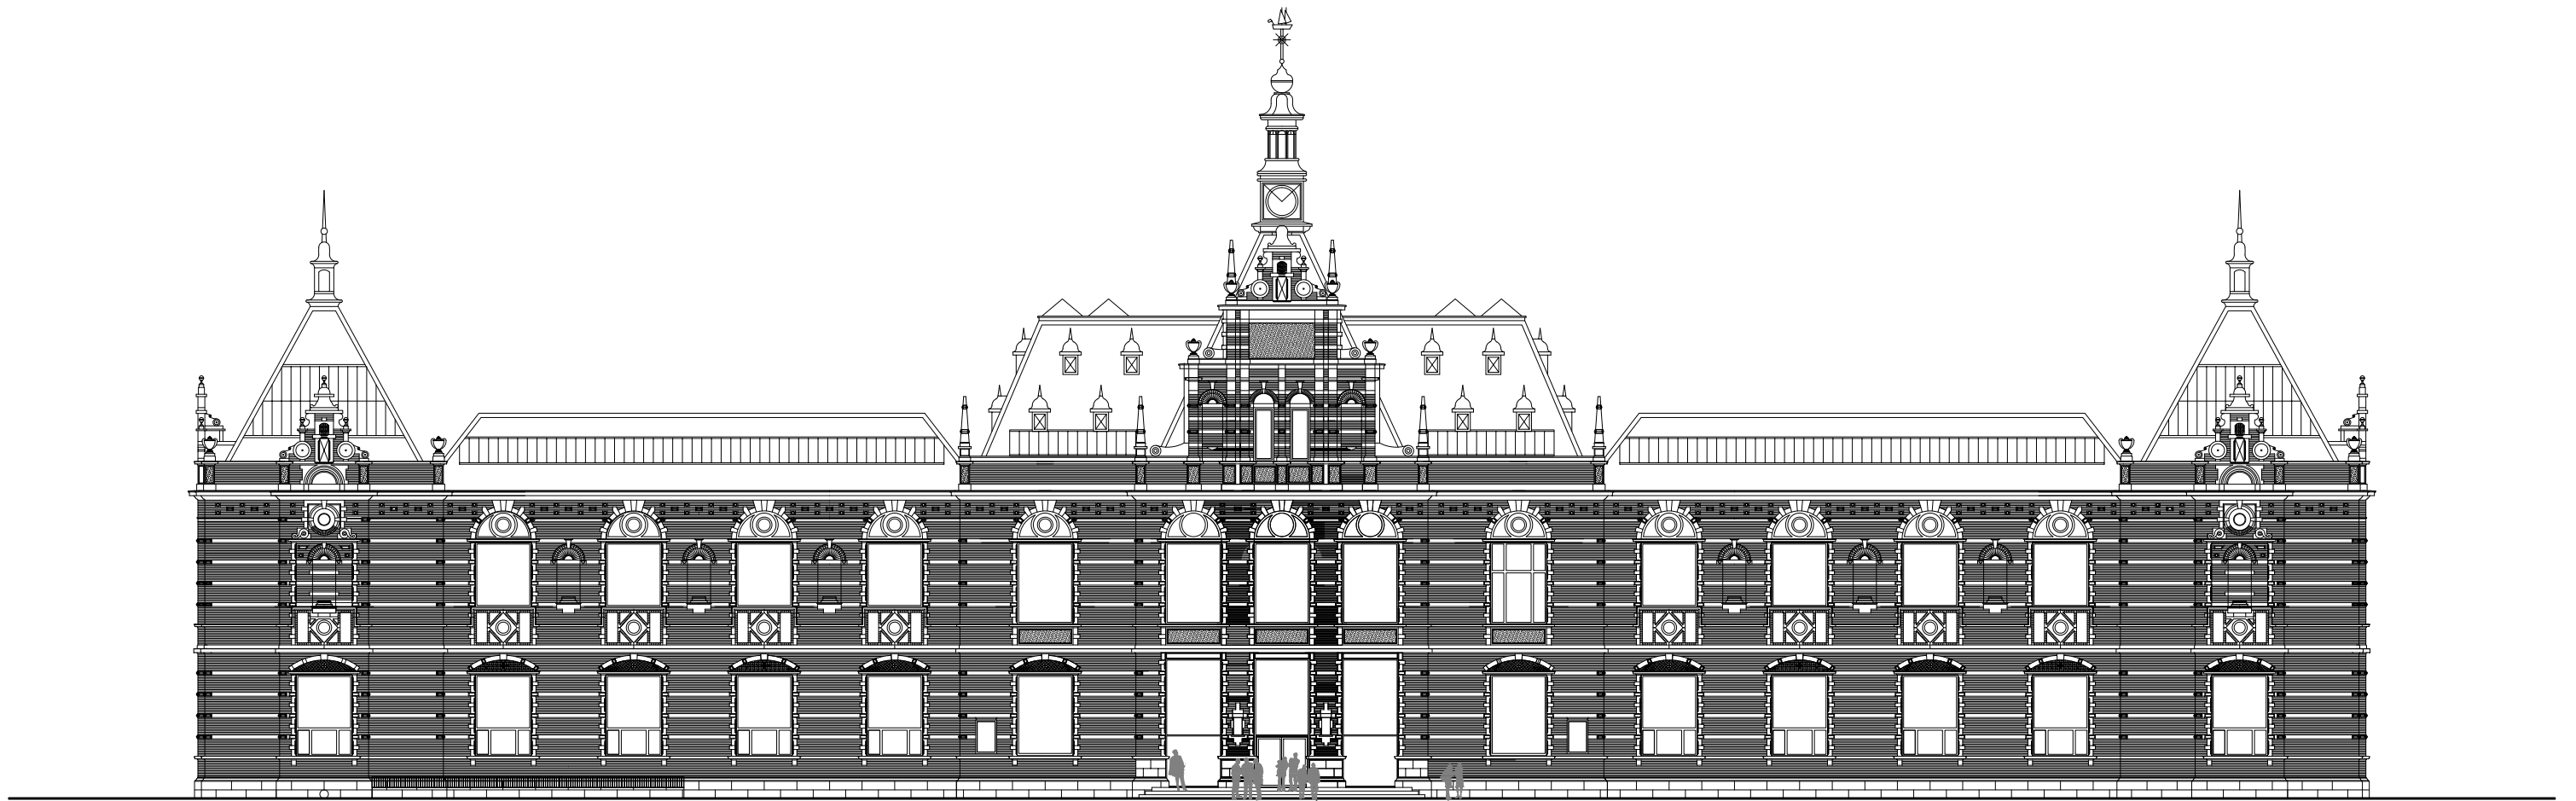


North elevation

0 2,5 5 15m

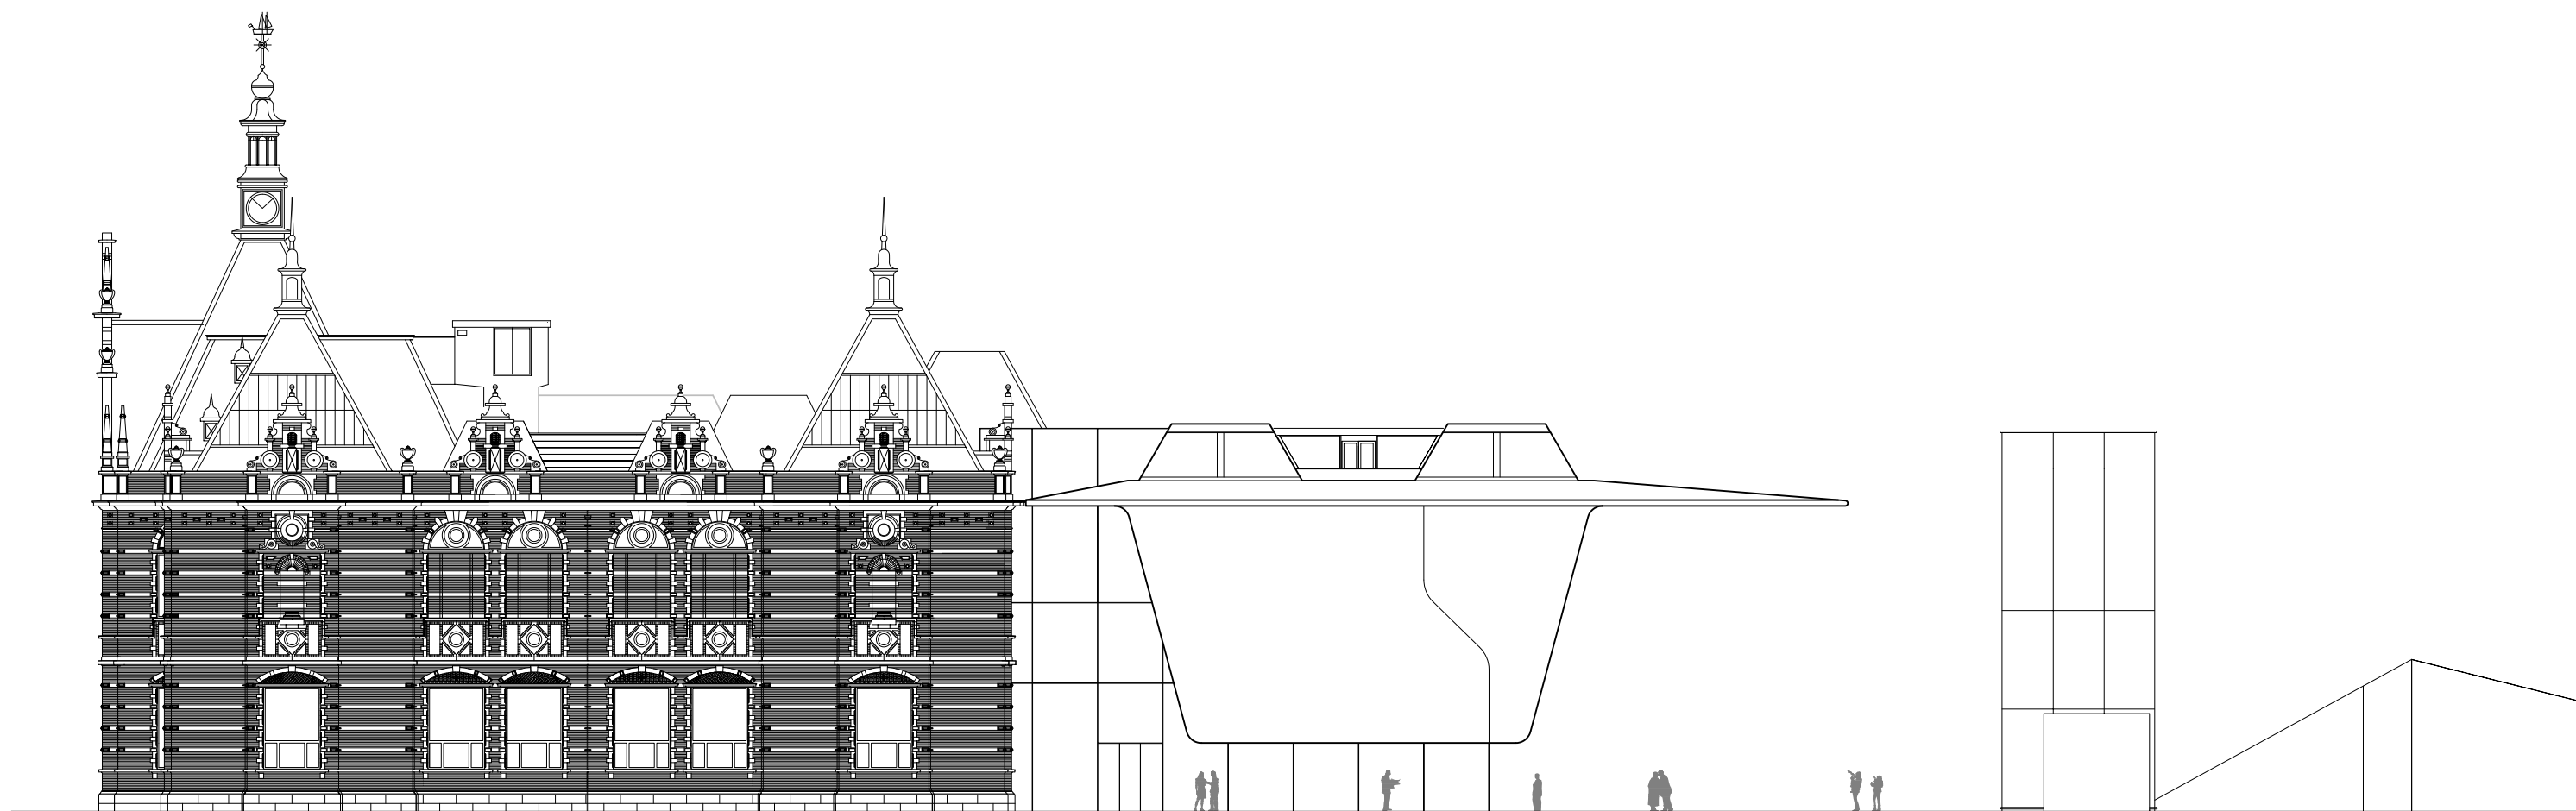


West elevation

0 2,5 5 15m

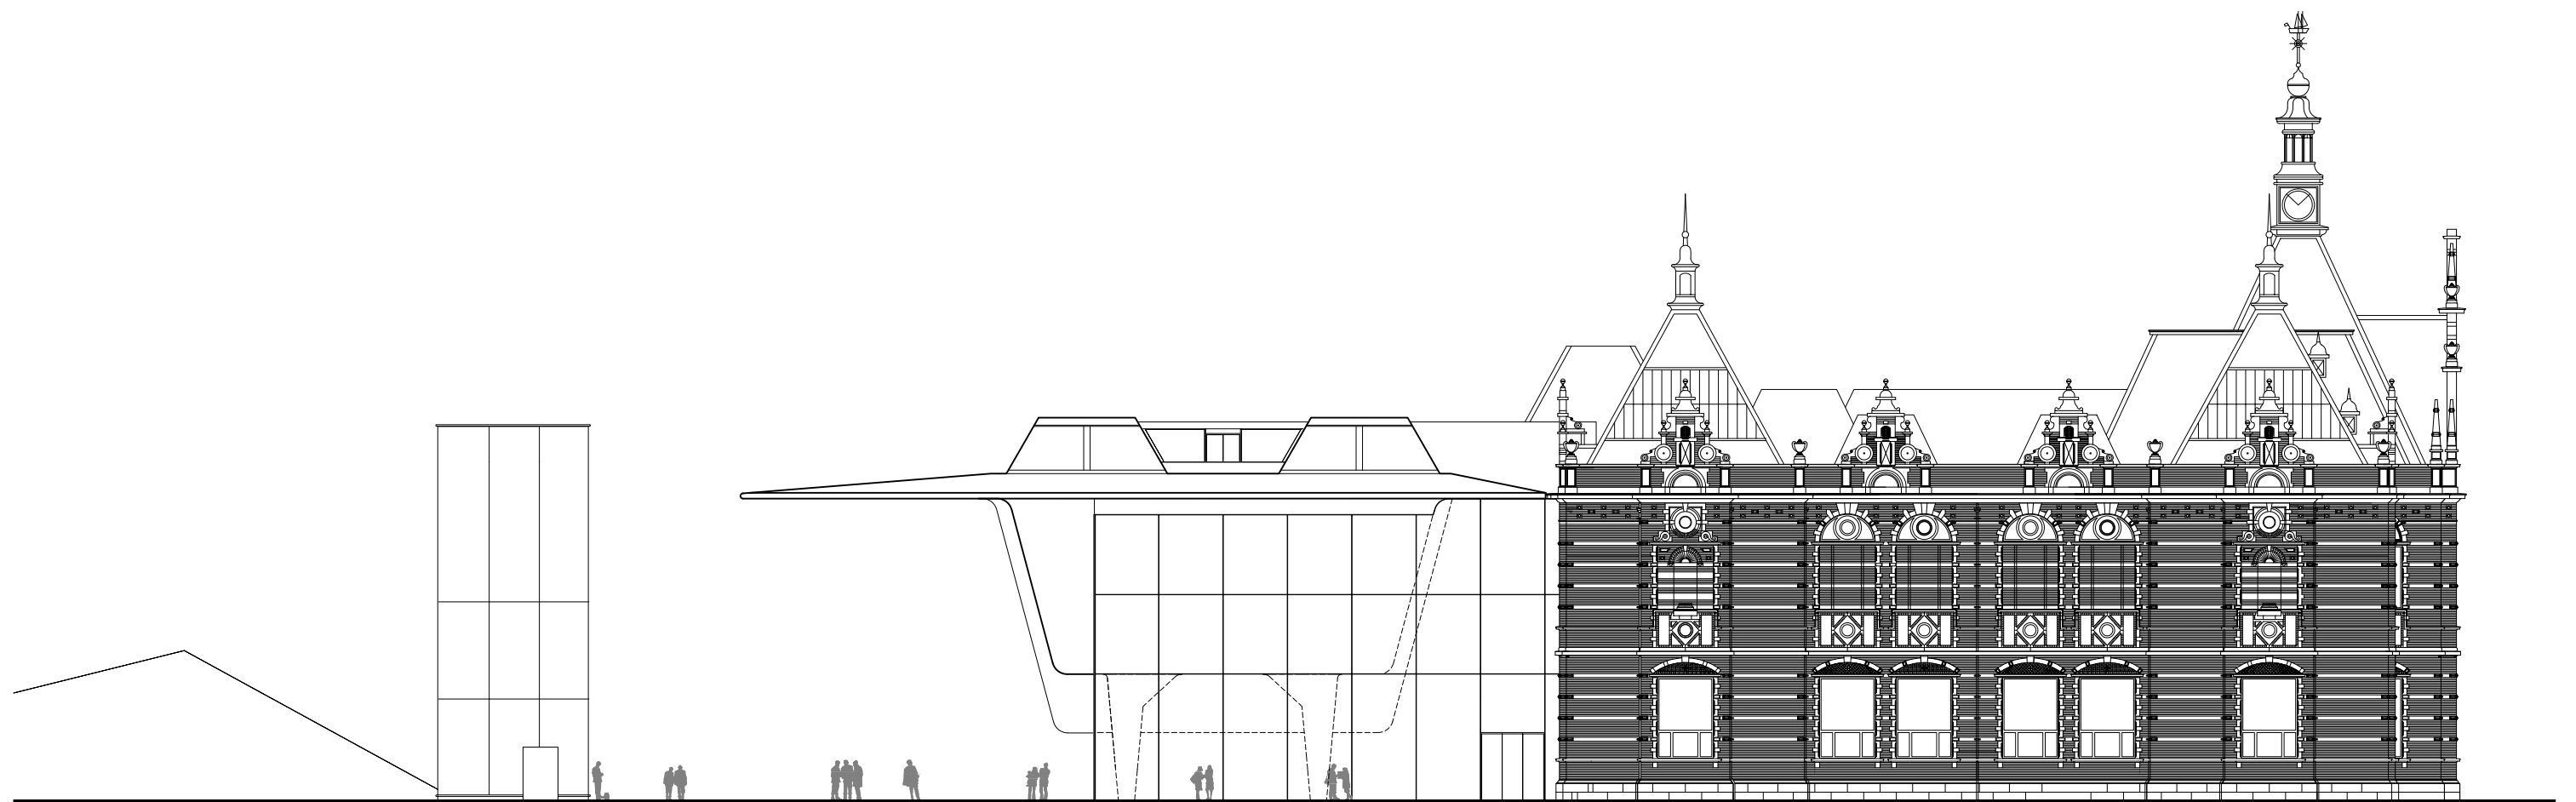


East elevation

0 2,5 5 15m

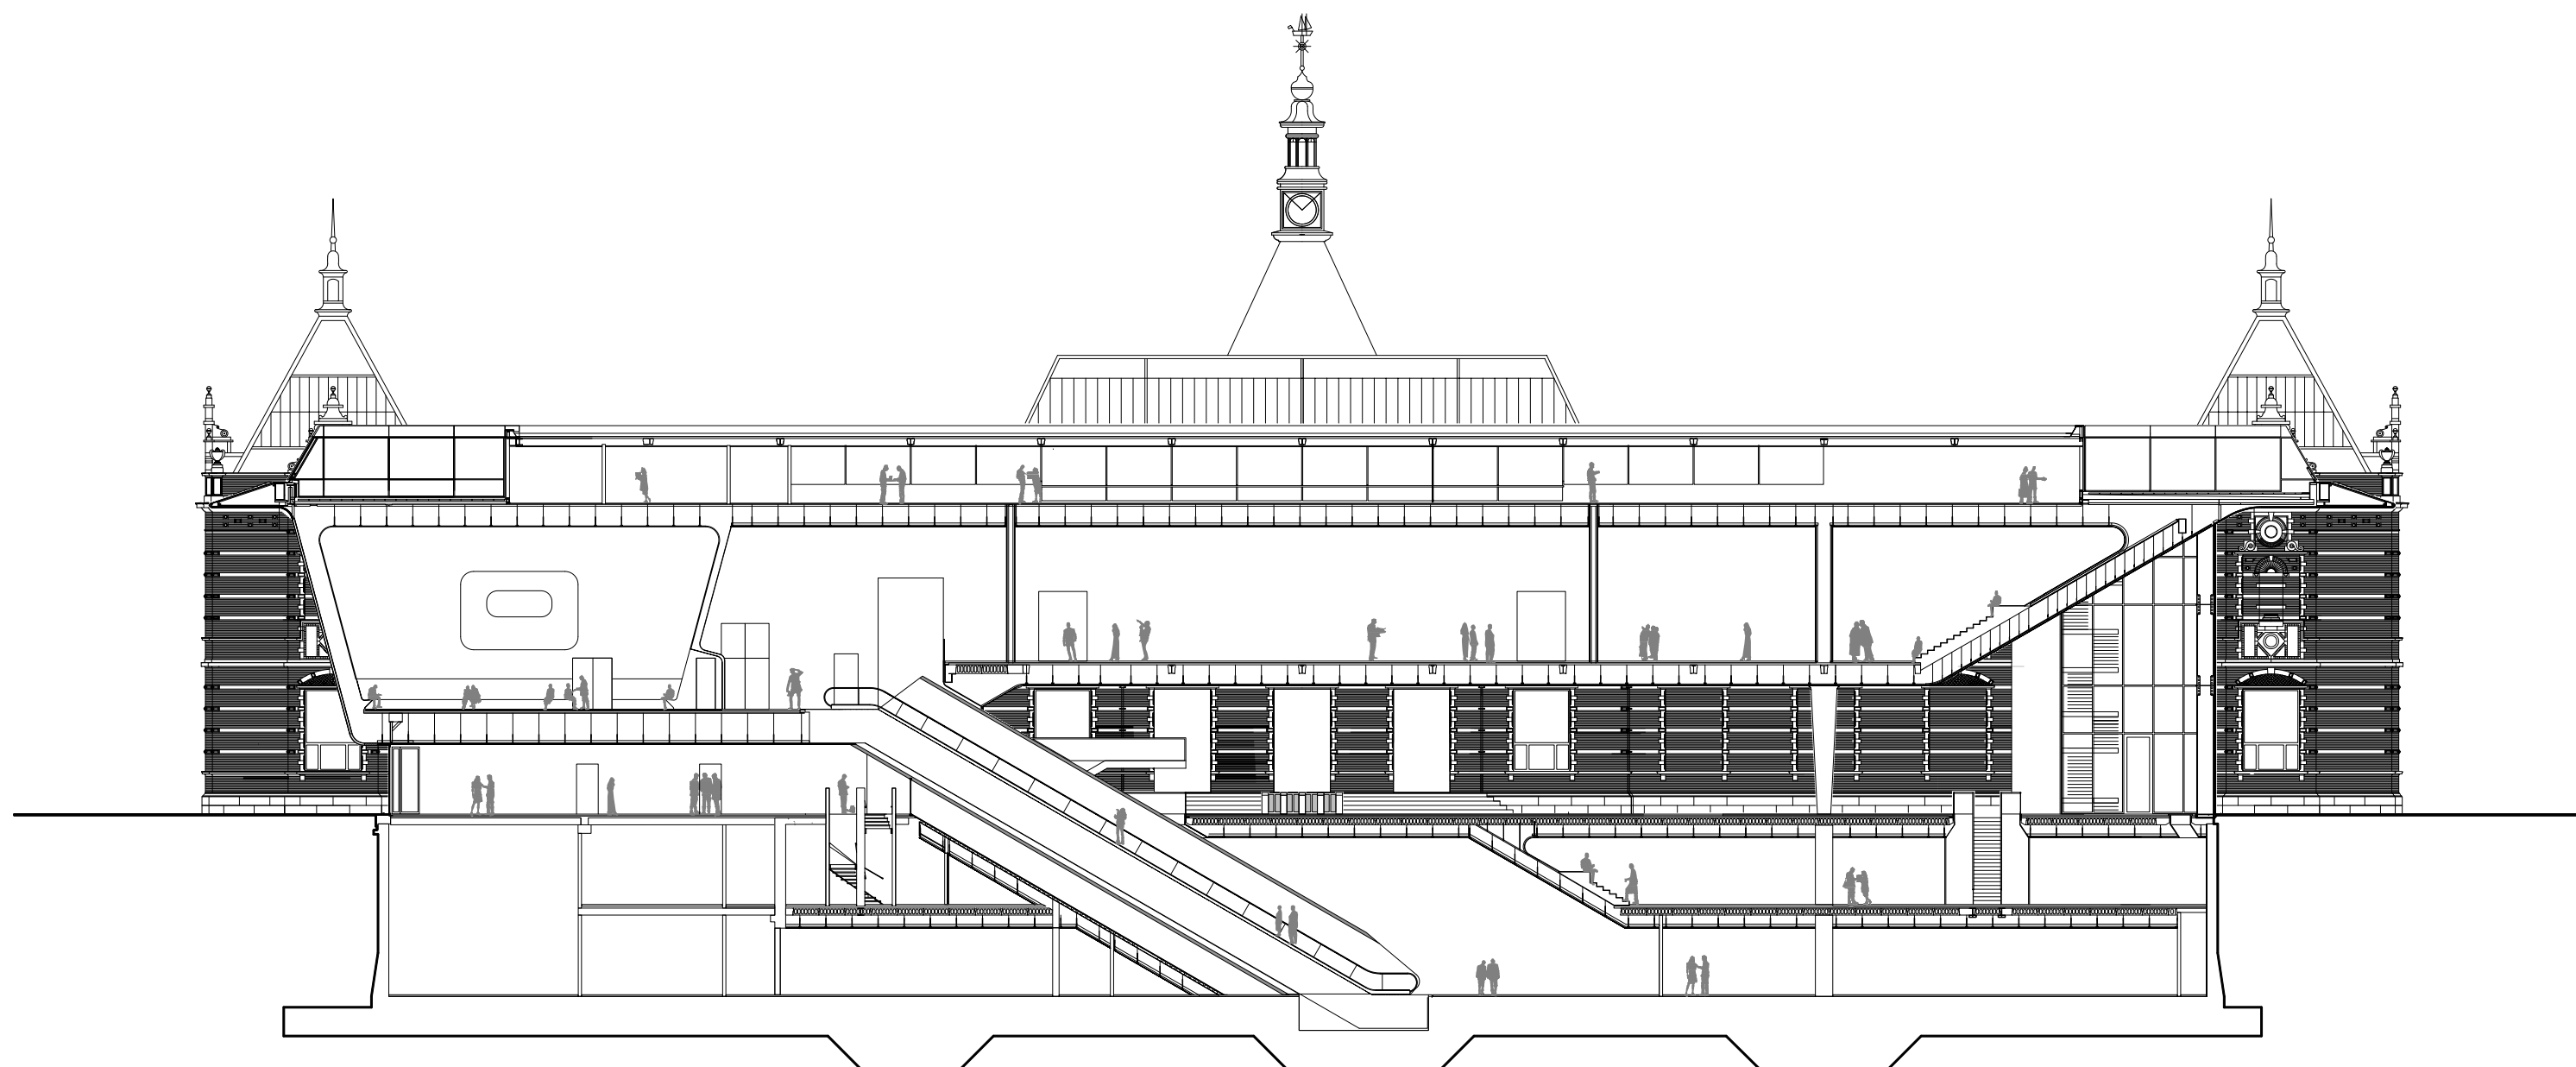


Longitudinal section

0 2,5 5 15m

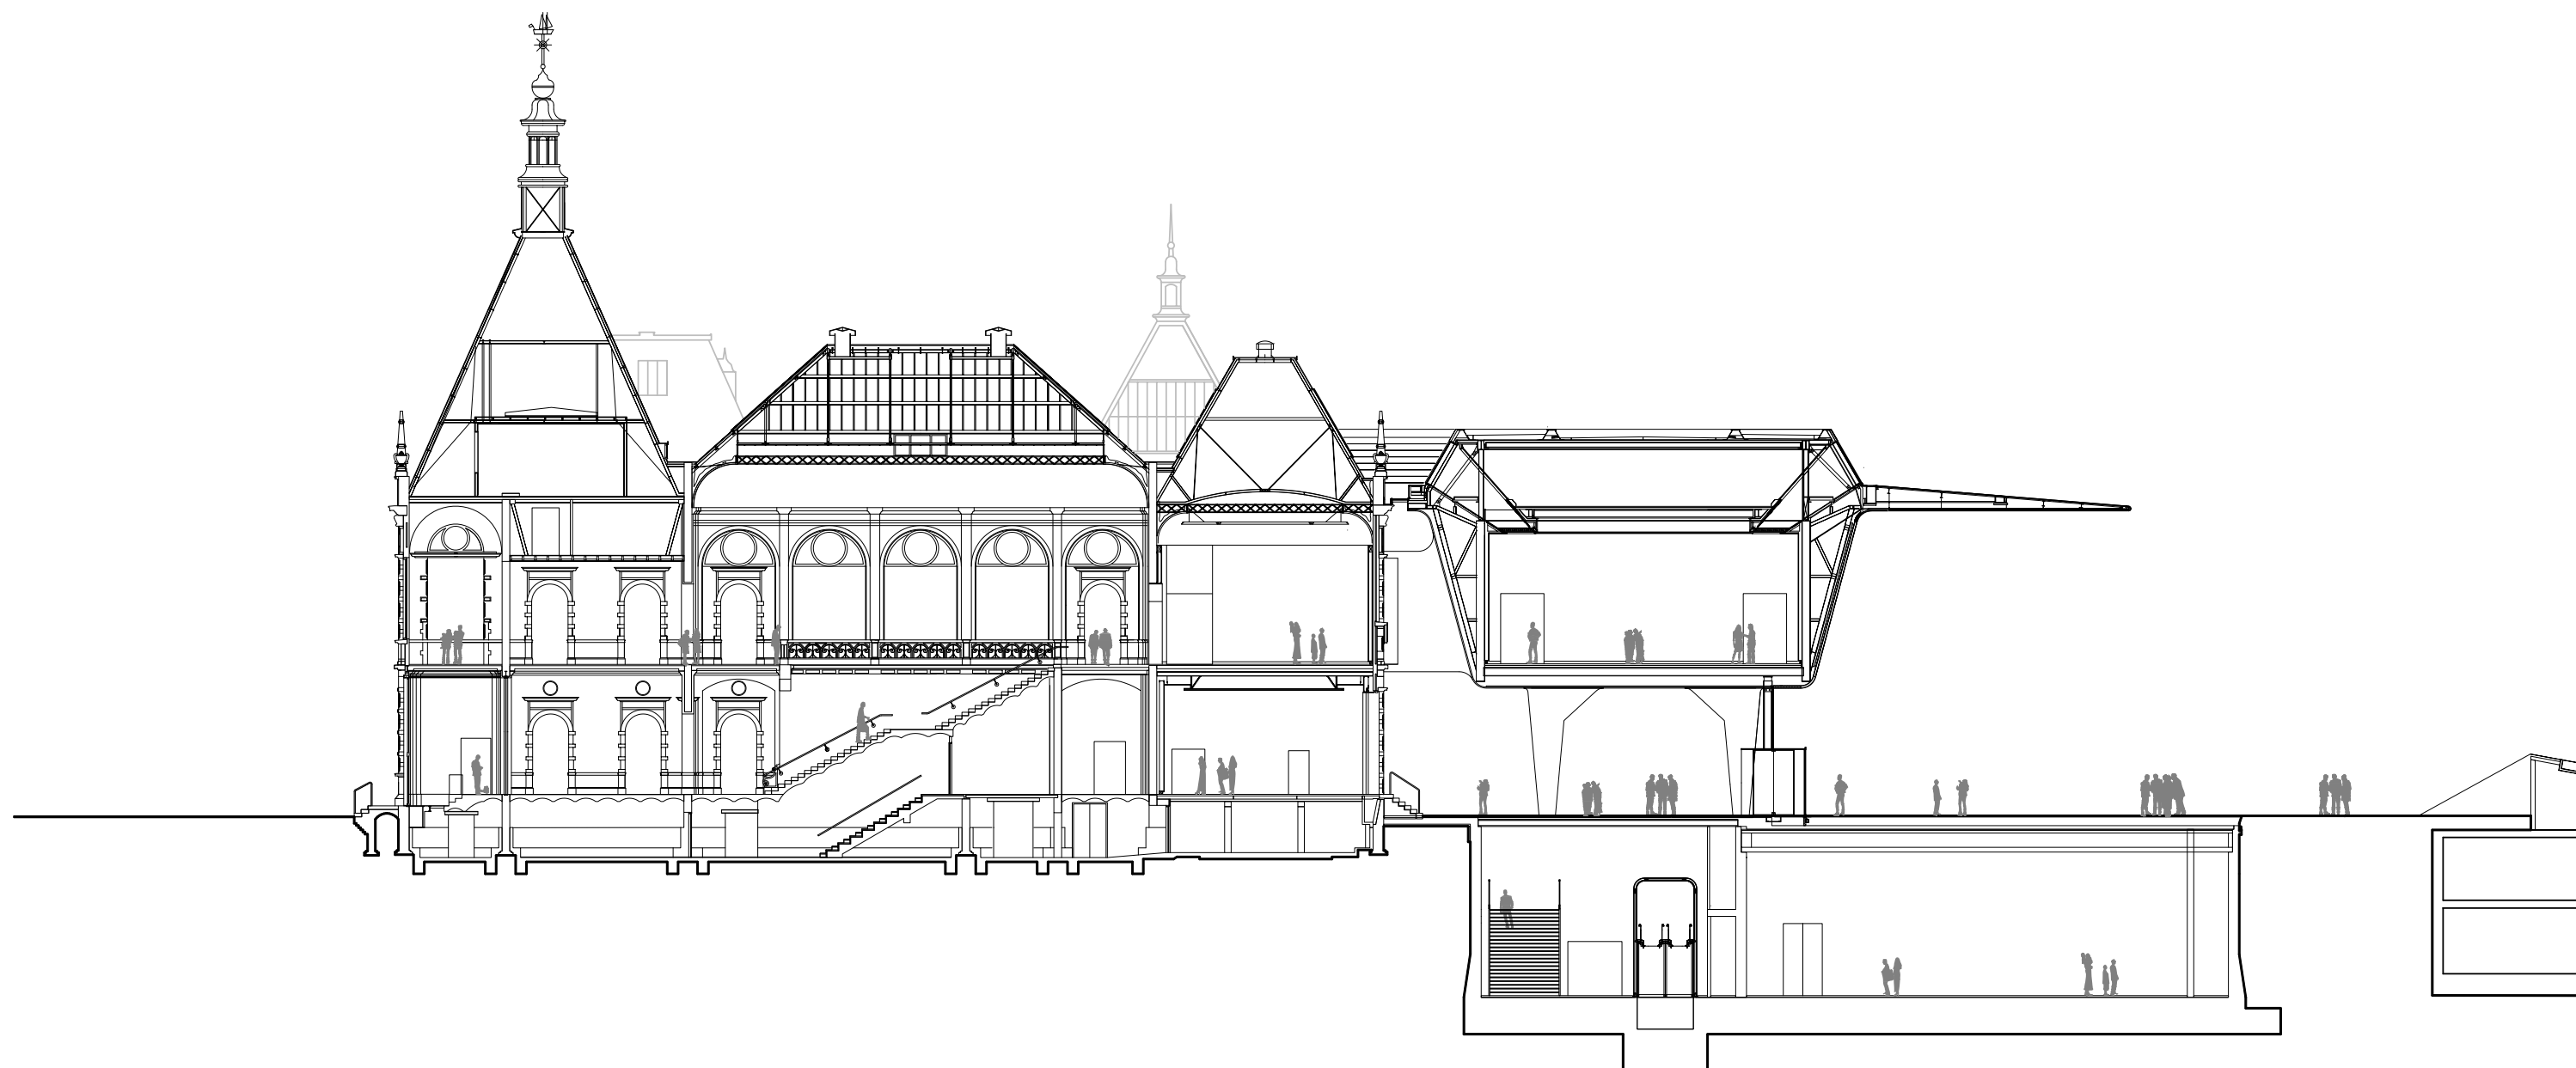


Cross section


0 2,5 5 15m

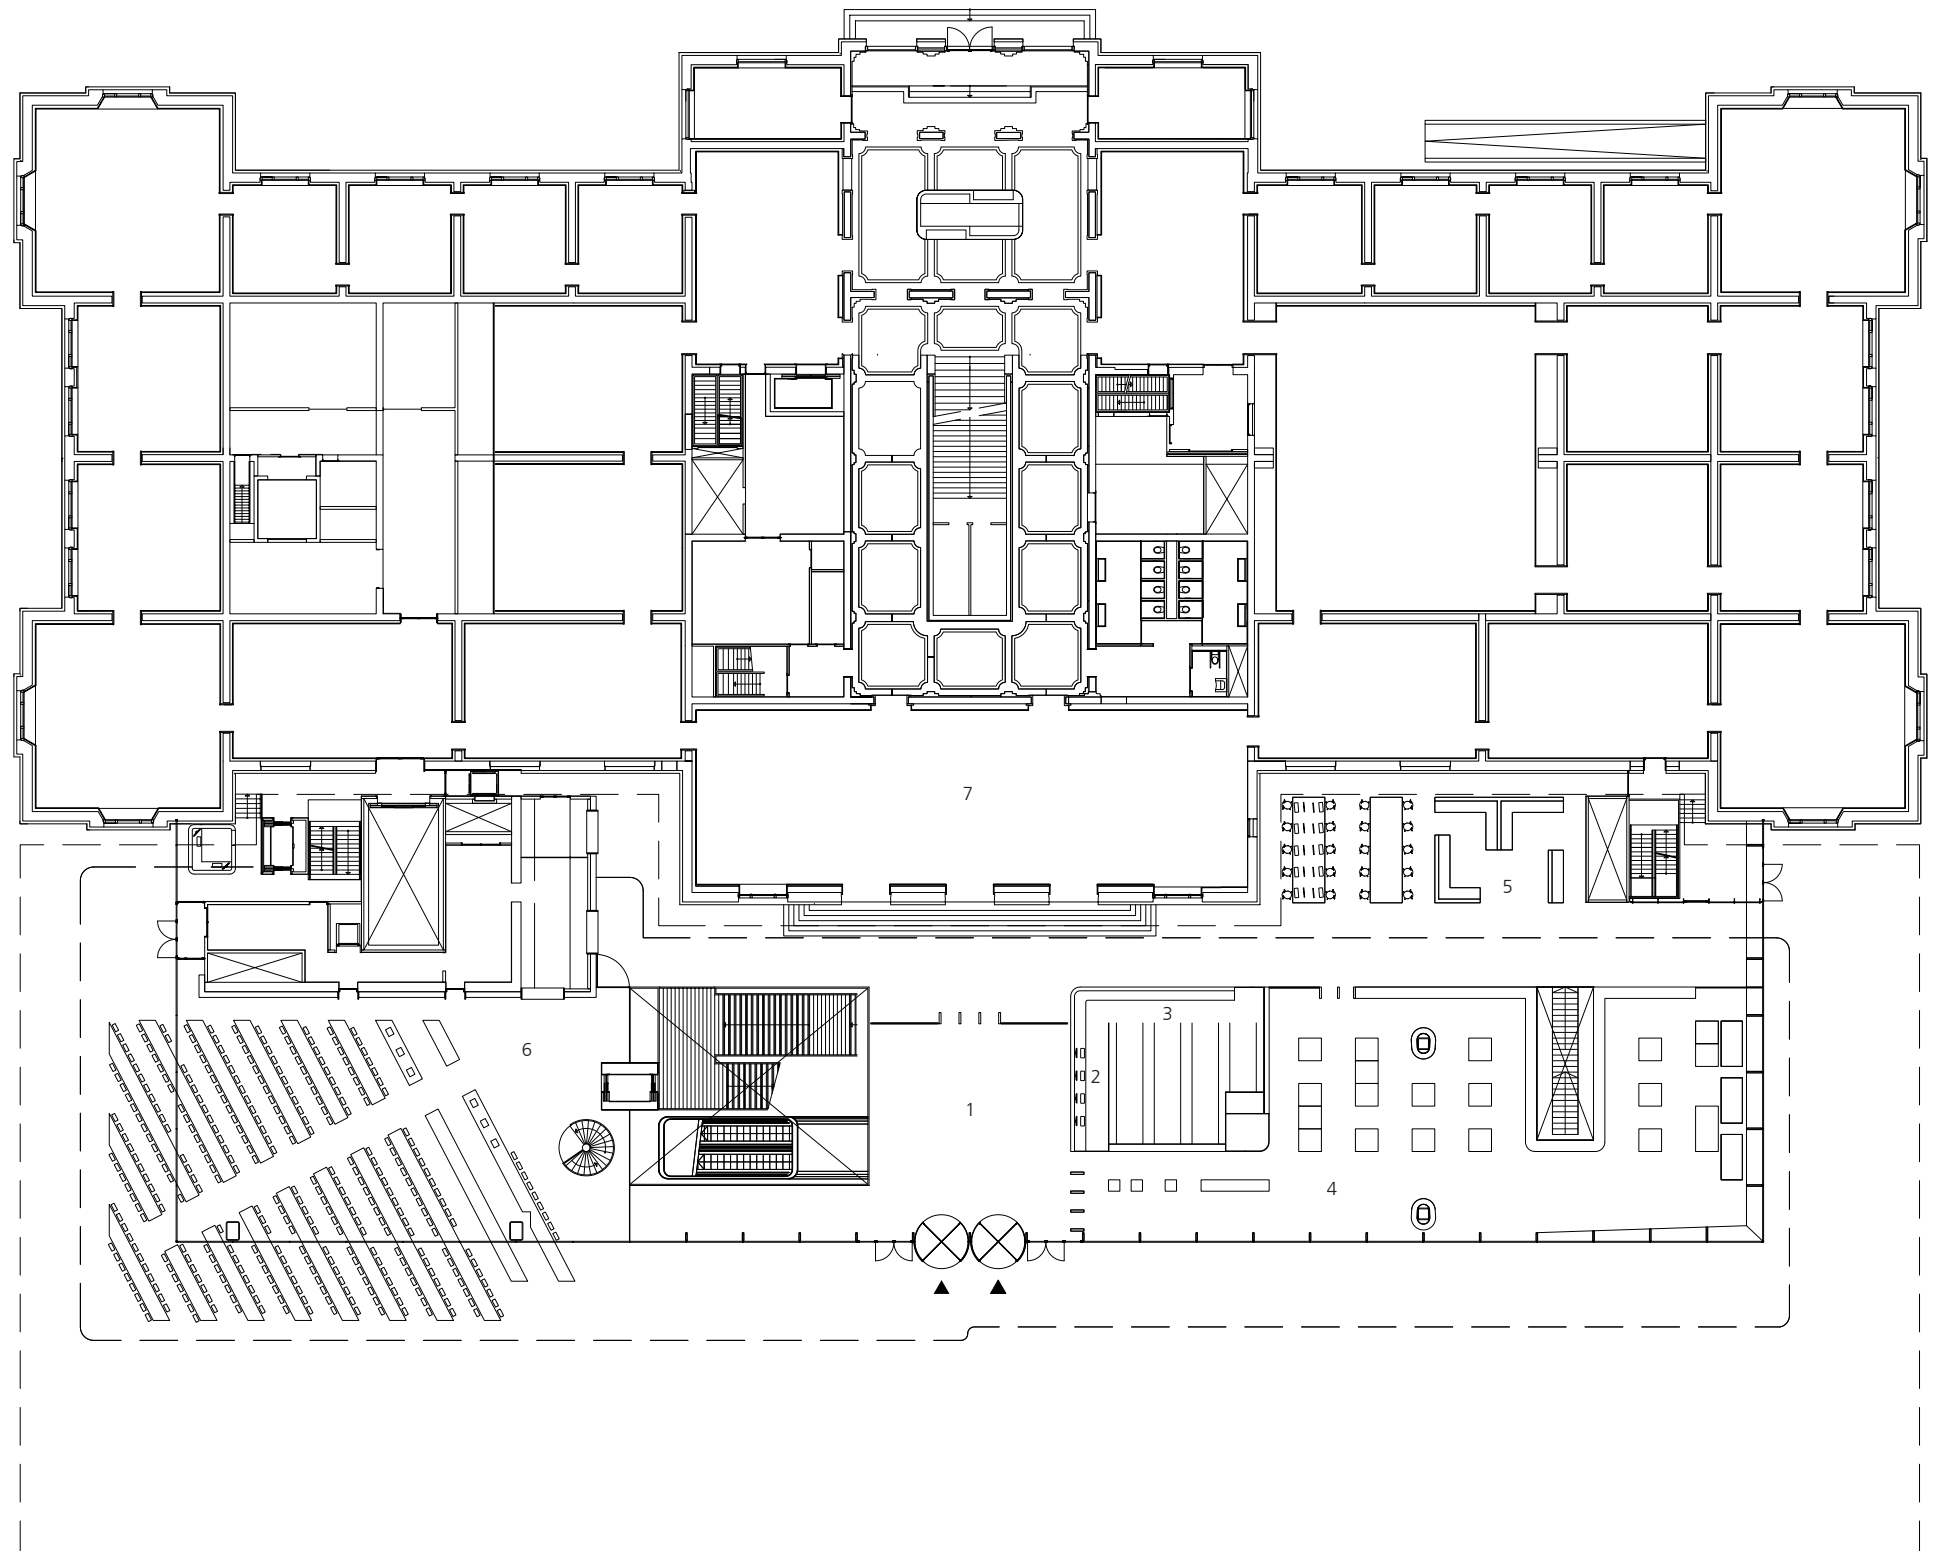


Groundfloor

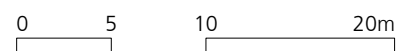

- 1 Entrance
- 2 Tickets
- 3 Coatrack
- 4 Bookshop
- 5 Informationcentre
- 6 Restaurant
- 7 Exhibition Old Museum

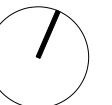

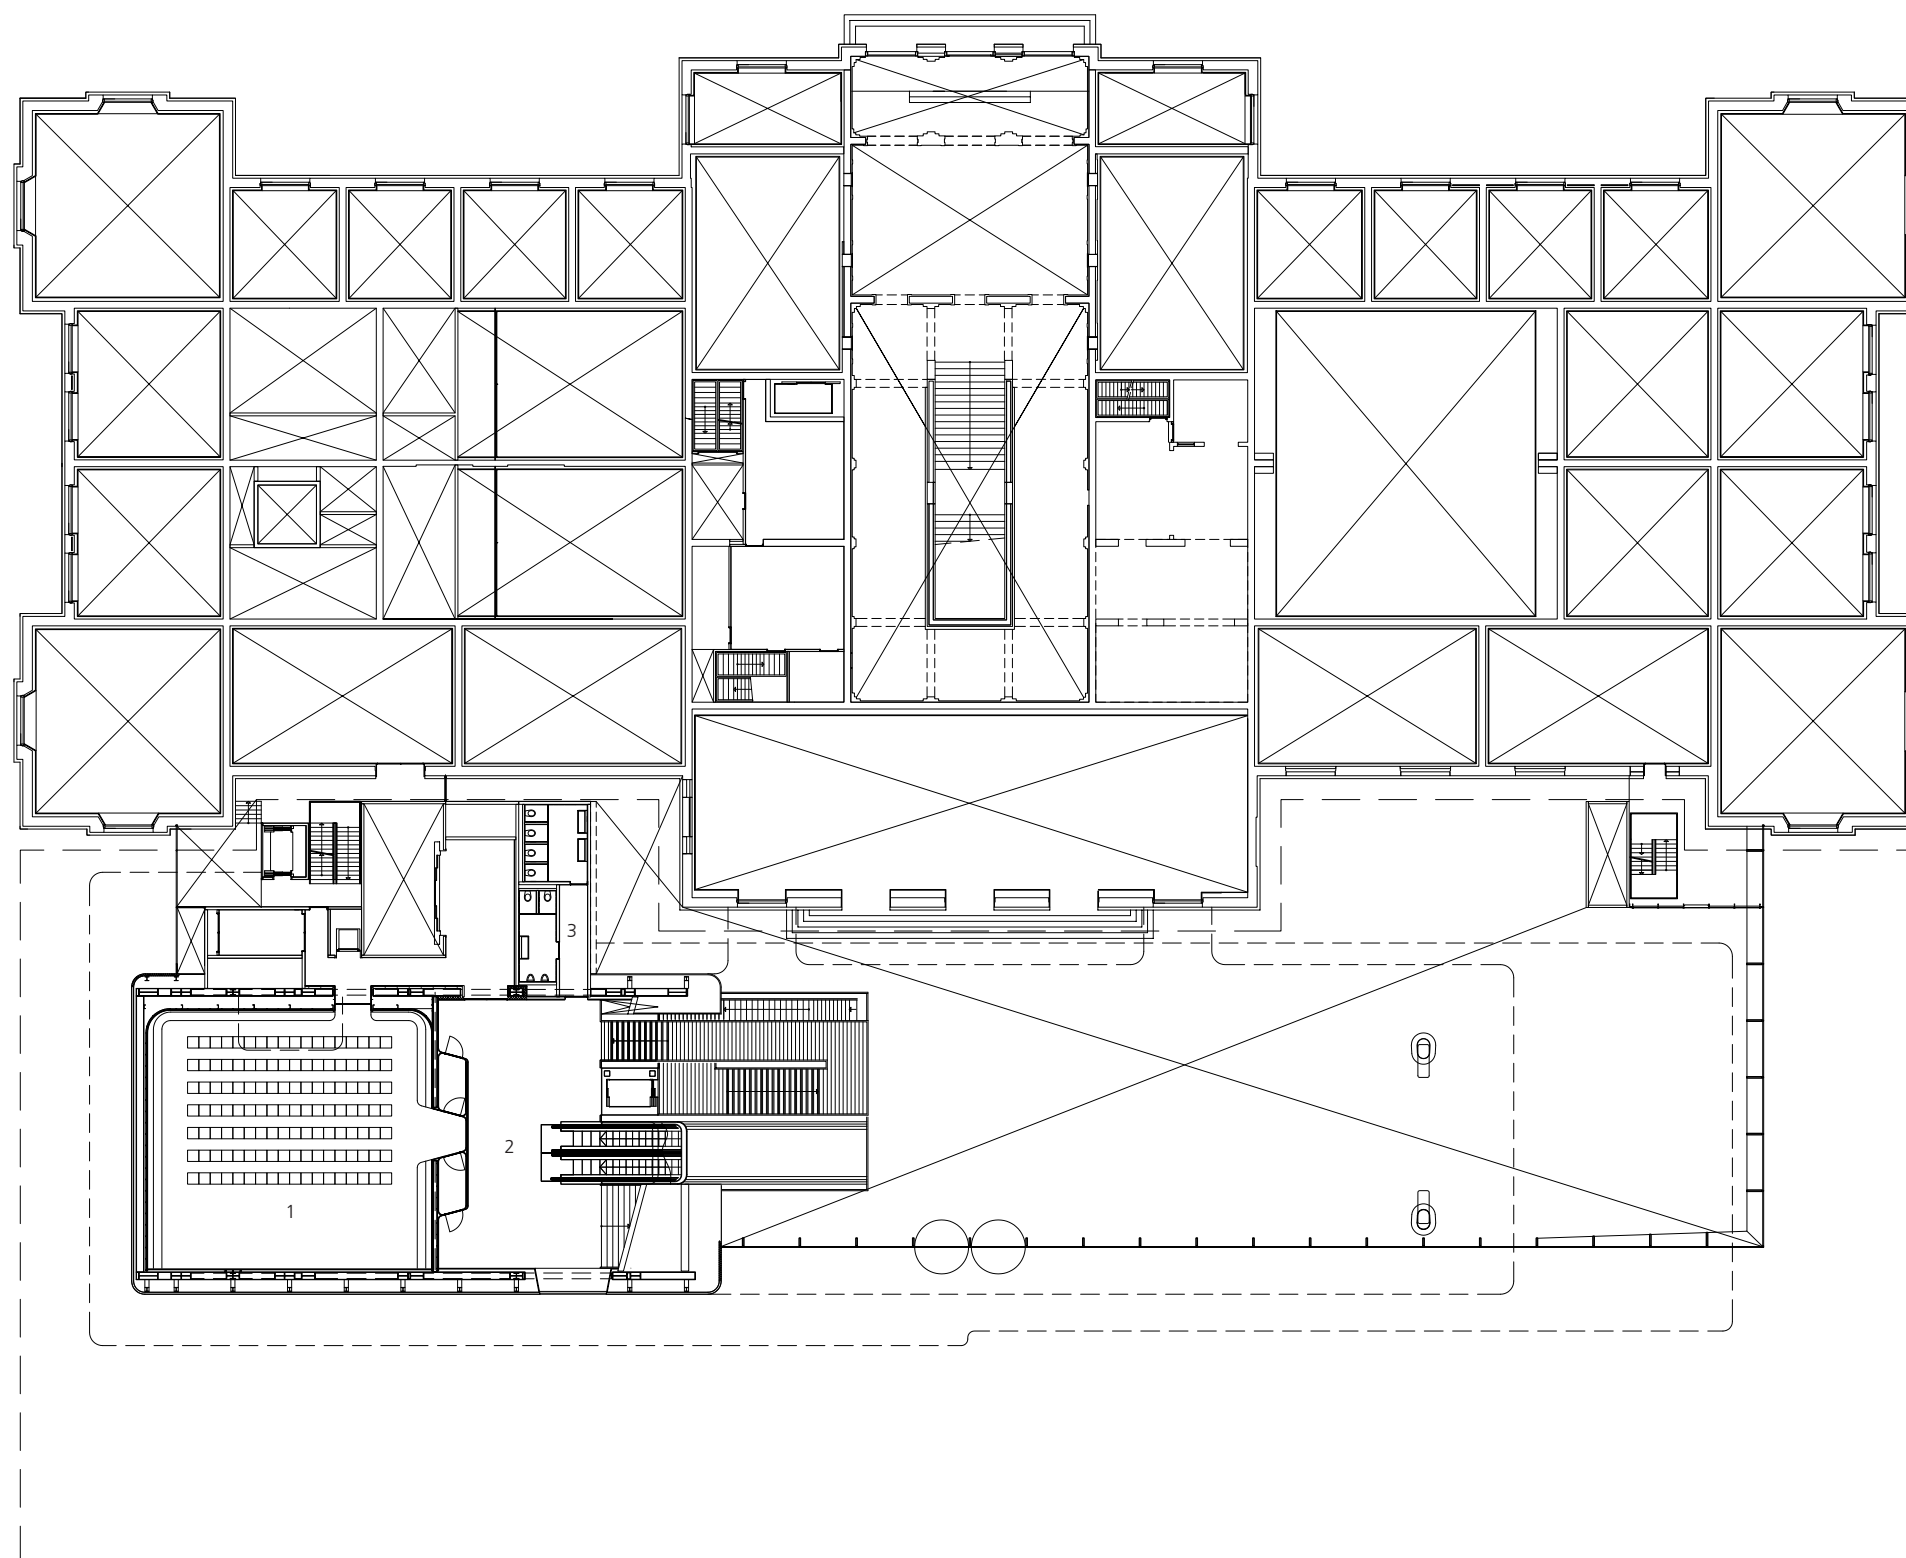


Firstfloor

0 5 10 20m

- 1 Auditorium
- 2 Hall
- 3 Toilets




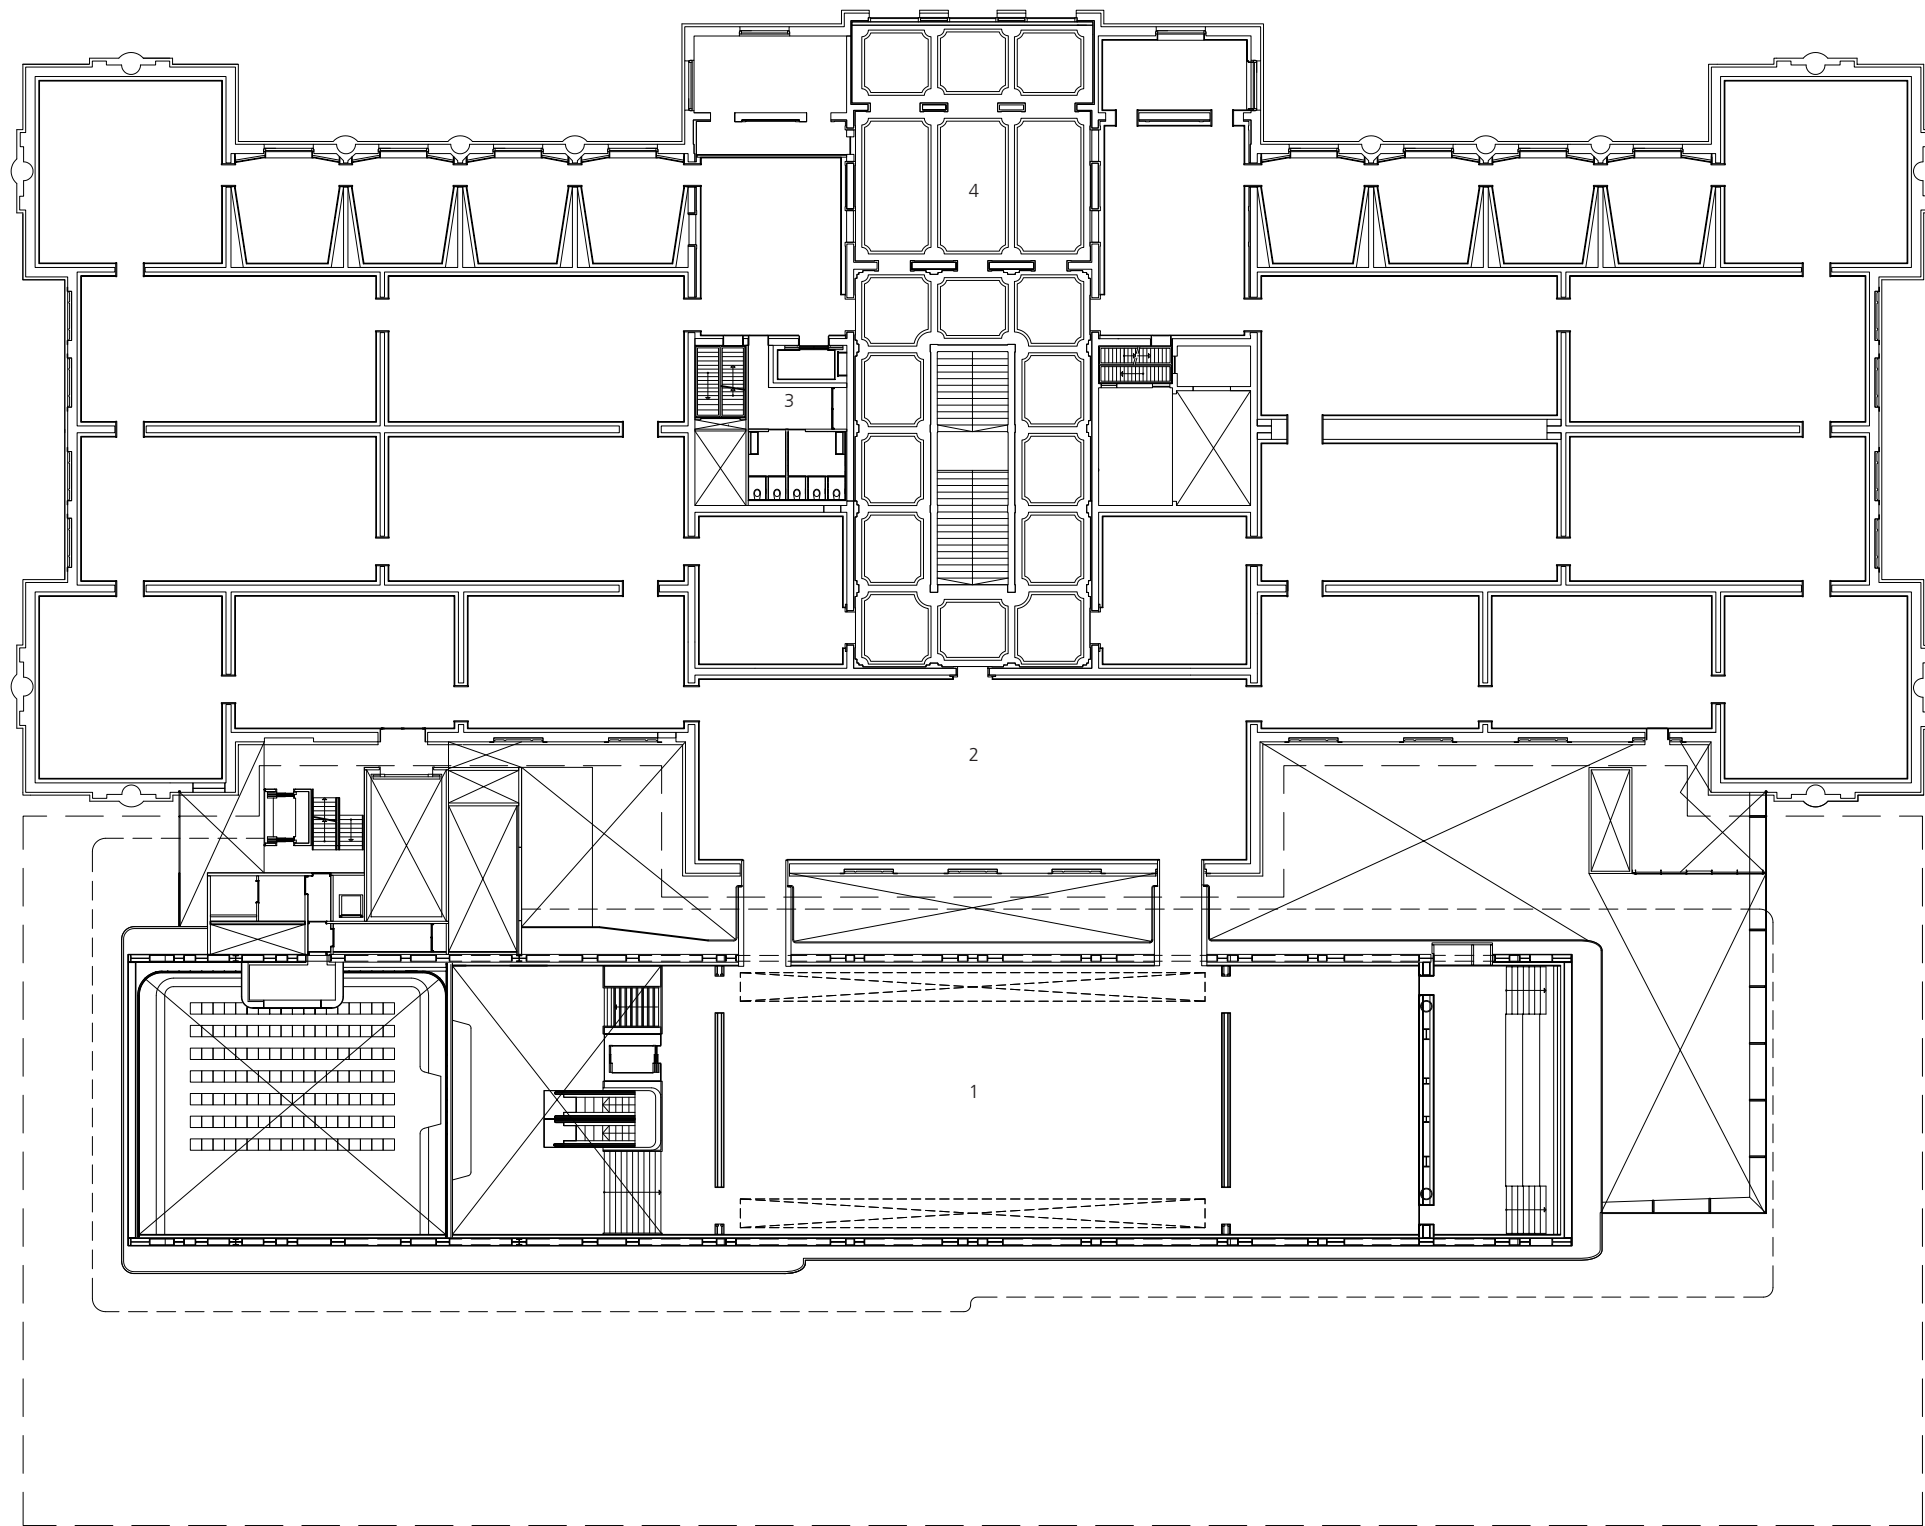


Secondfloor

0 5 10 20m

- 1 Exhibition Space New Museum
- 2 Exhibition Space Old Museum
- 3 Toilets
- 4 Cafe

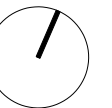


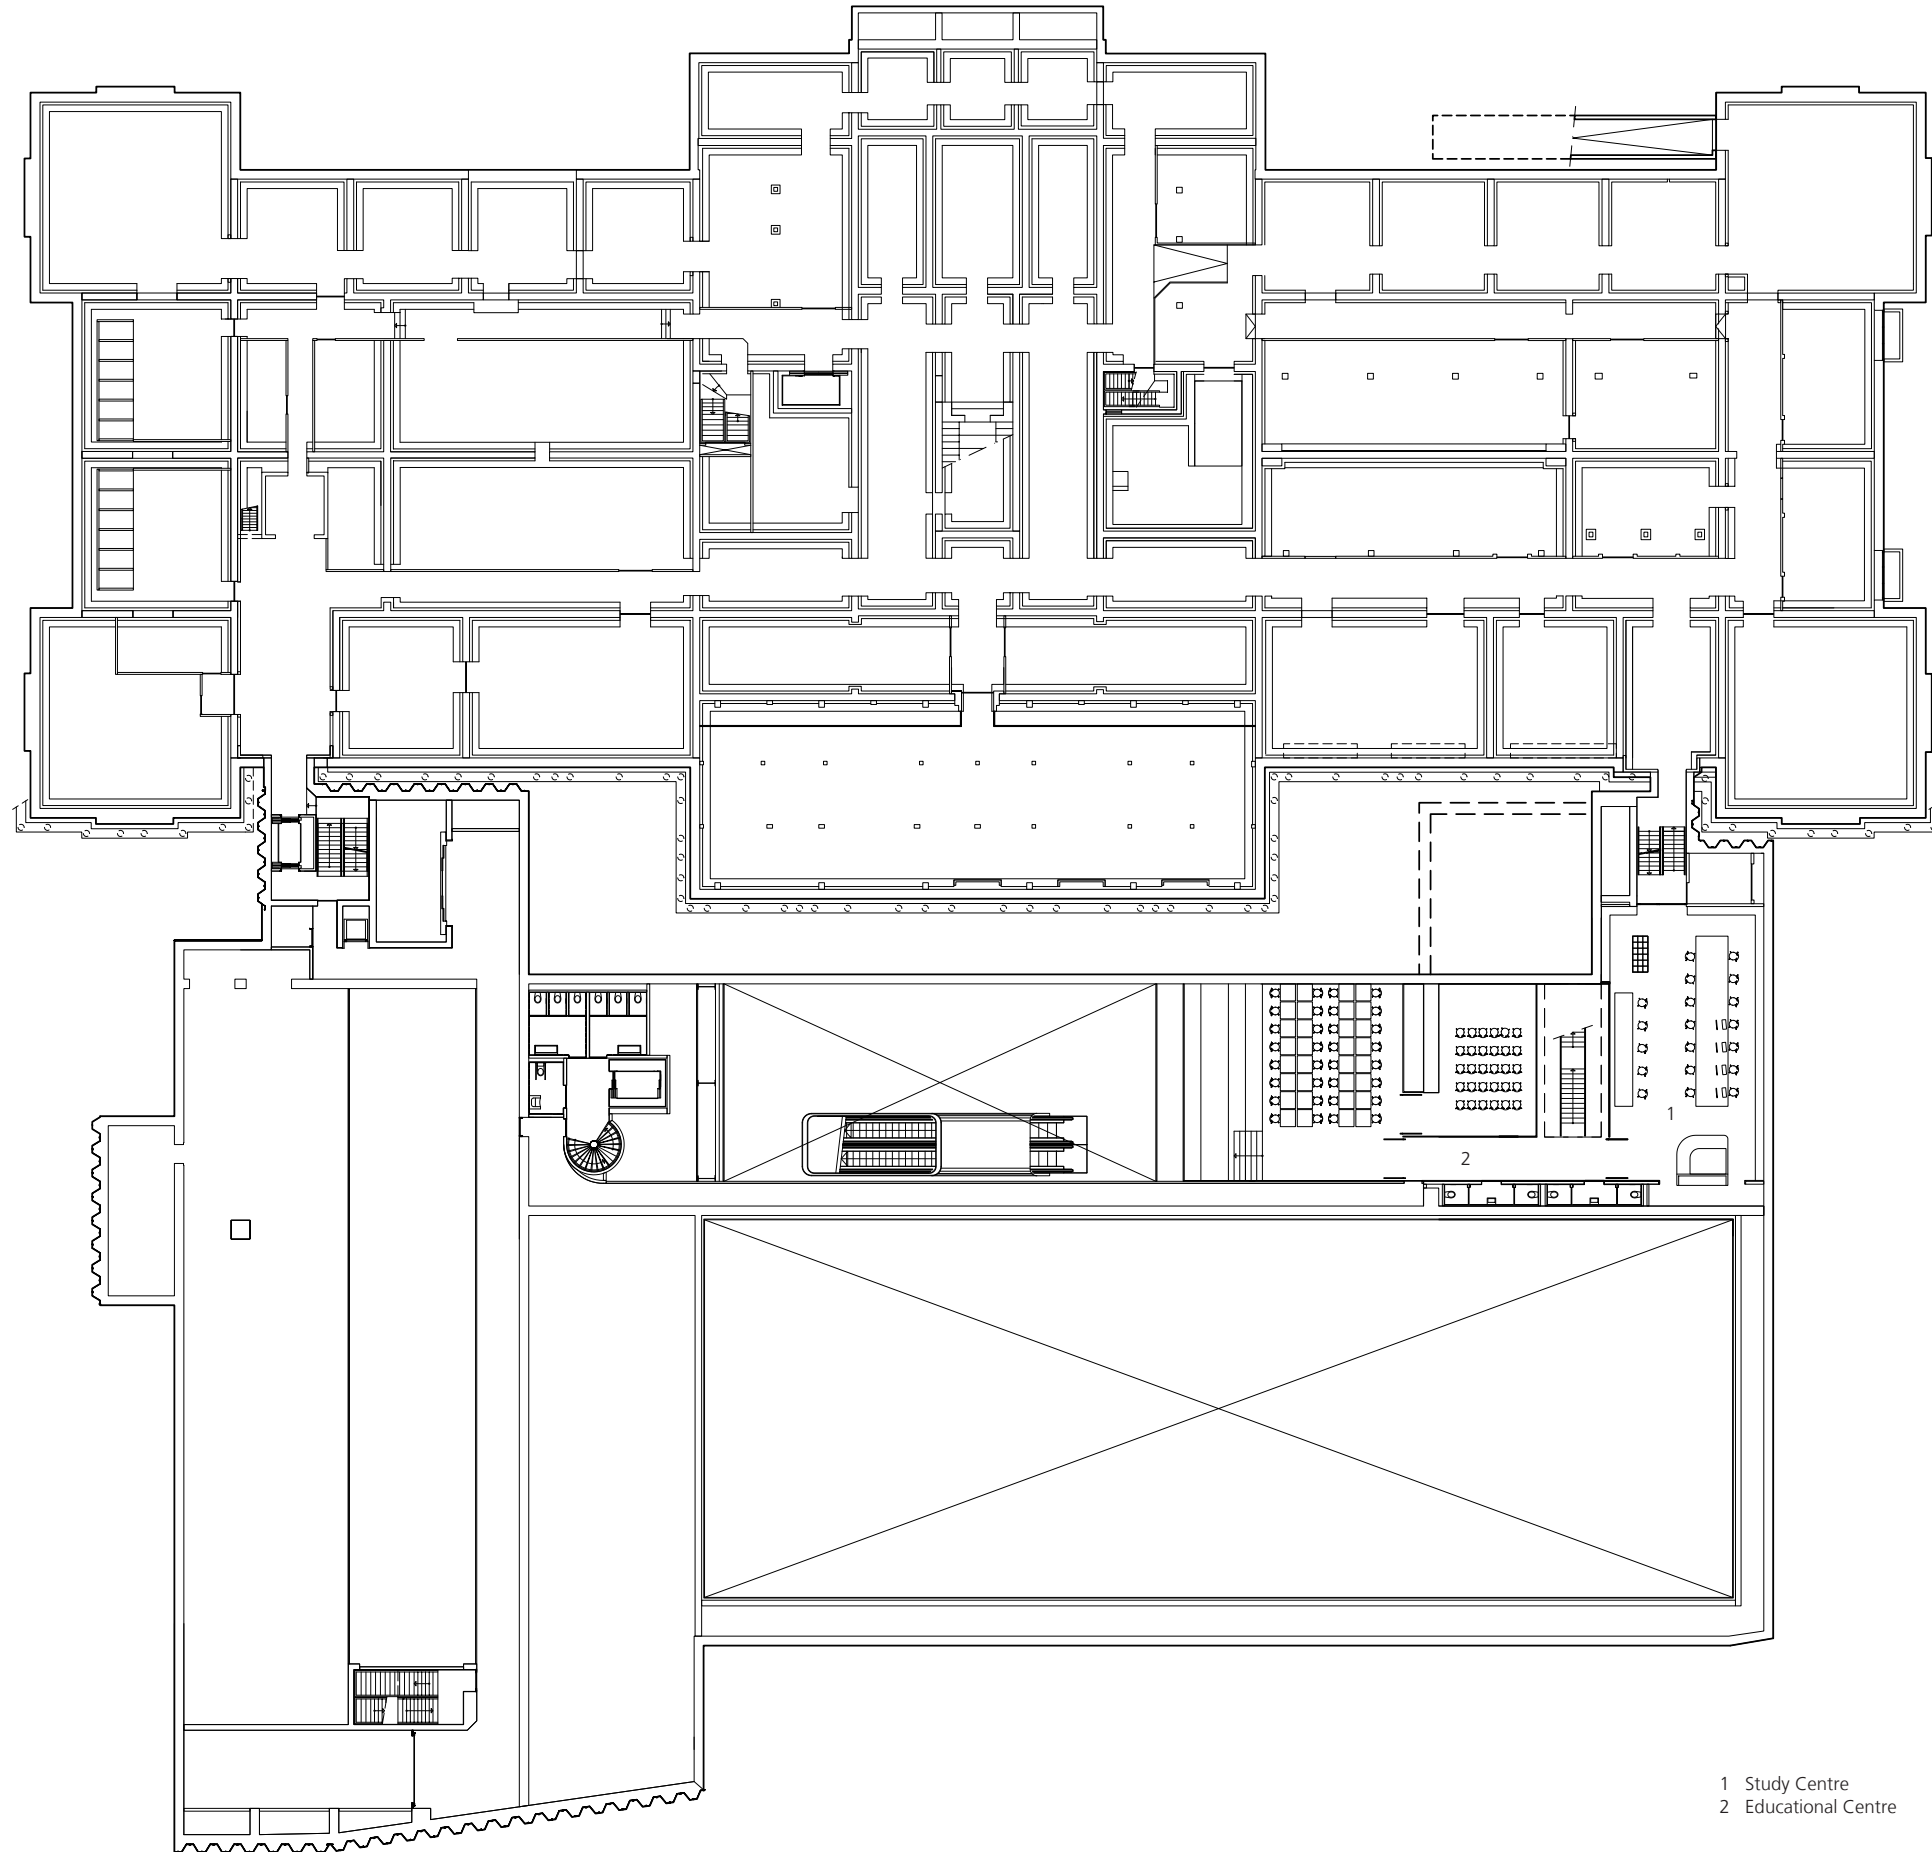

Basement 1. level


0 5 10 20m

- 1 Study Centre
- 2 Educational Centre

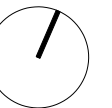

Basement 2. level

0 5 10 20m

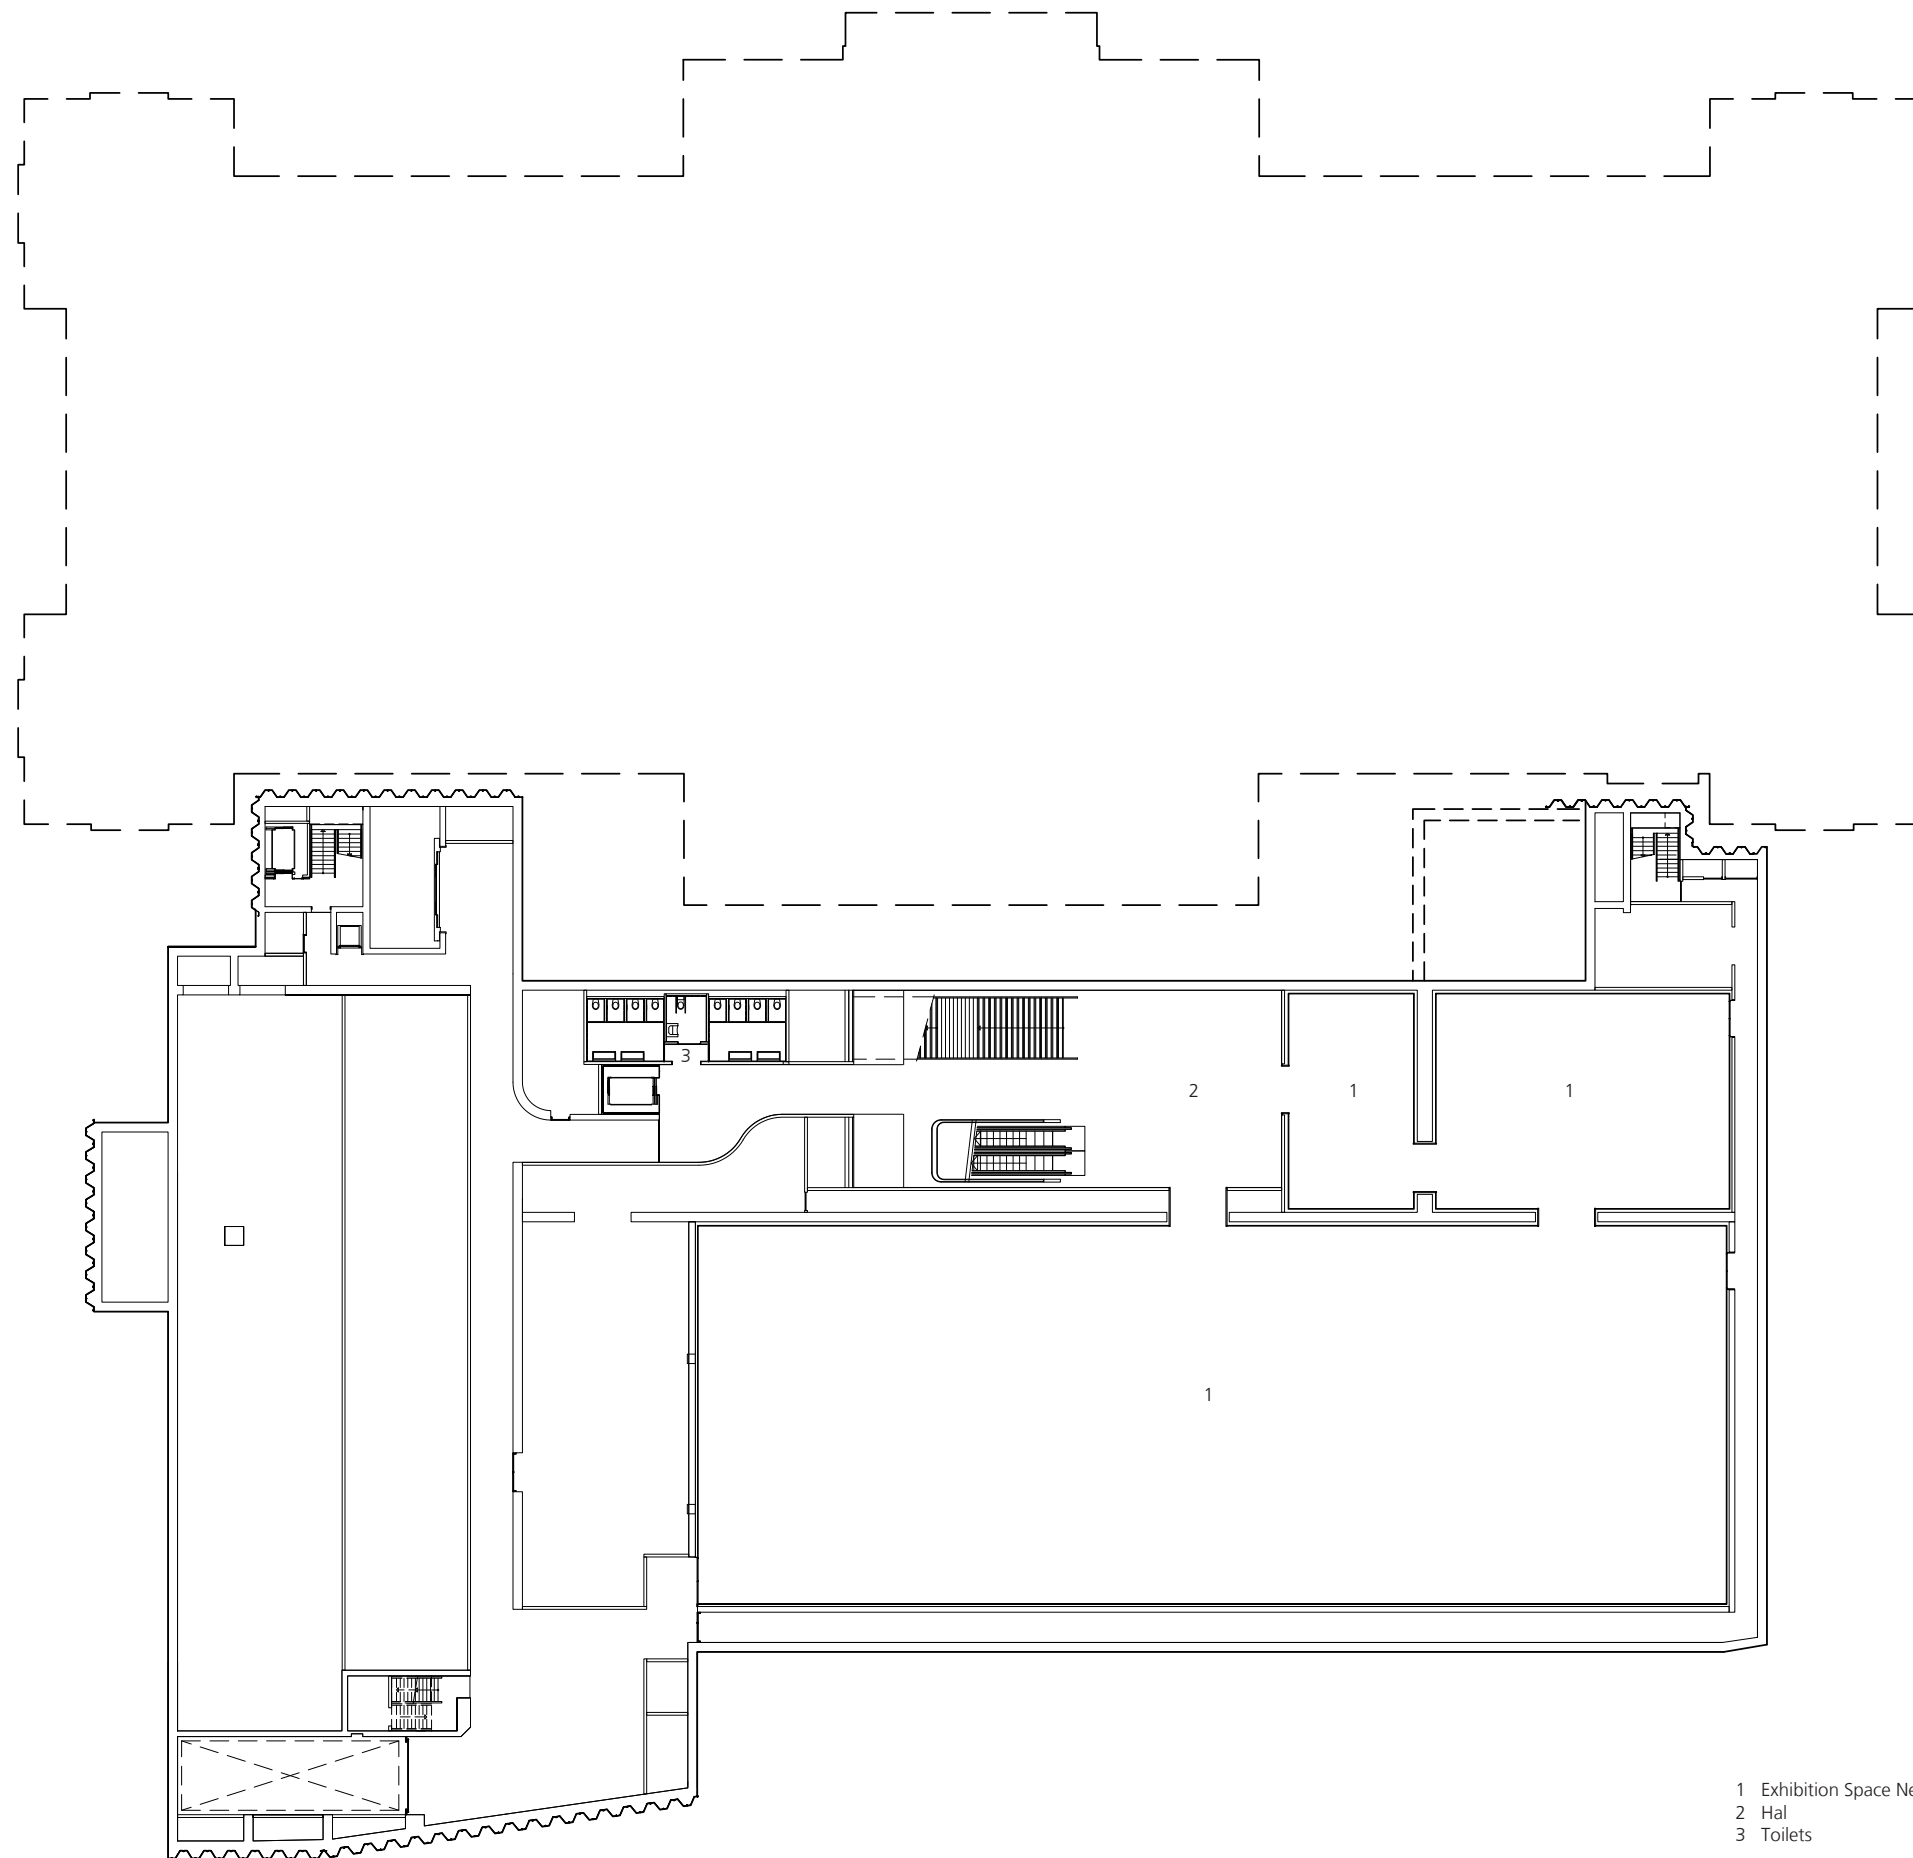

- 1 Exhibition Space New Museum
- 2 Hall
- 3 Toilets

