

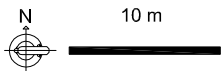
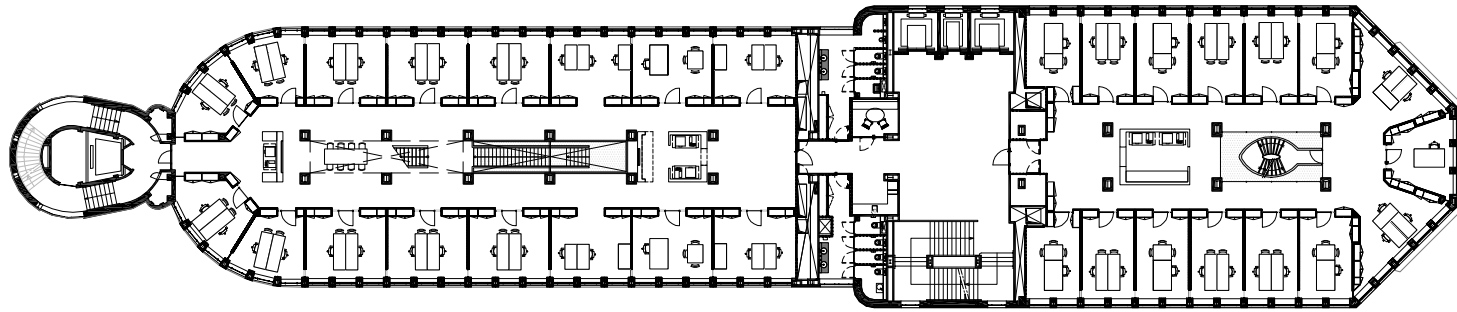




Plattegrond verdieping 1 Apollohouse 1:500

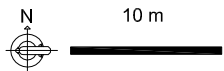


Plattegrond verdiepingen 3 t/m 6 Apollohouse 1:500

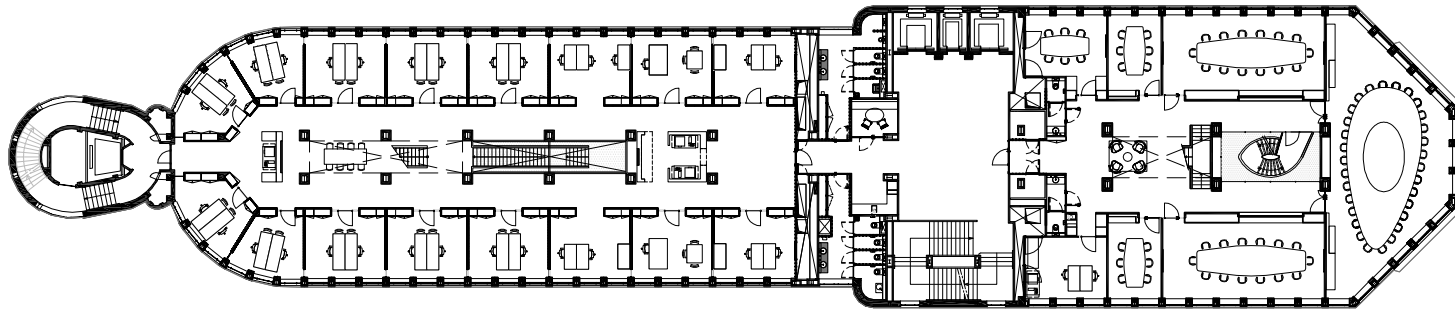

Plattegrond verdieping 7 Apollohouse 1:500

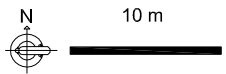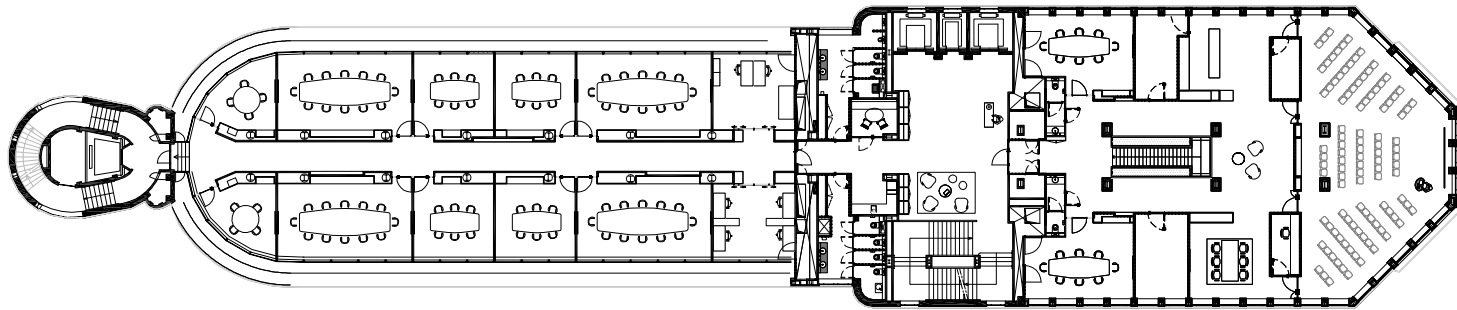

Plattegrond verdieping 8 Apollohouse 1:500

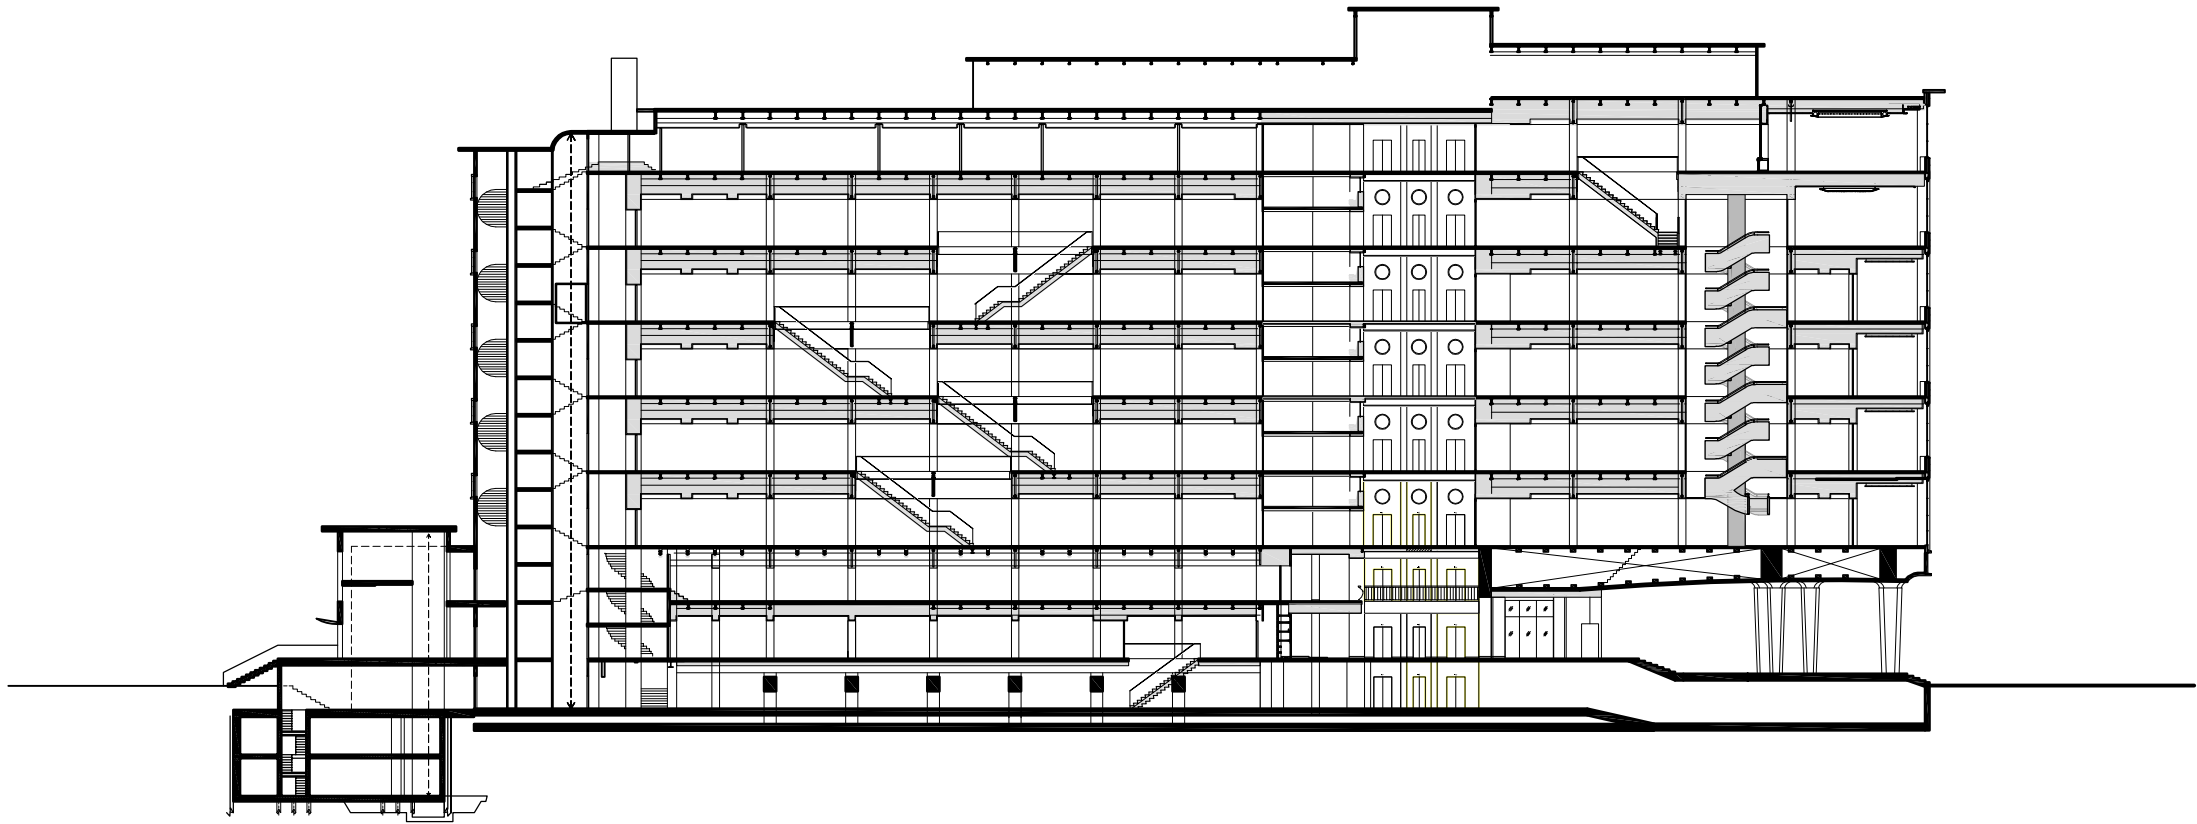

10 m



Doorsnede Apollohouse 1:500