





DELUGAN MEISSL ASSOCIATED ARCHITECTS
EYE Film Institute Netherlands
[site plan]




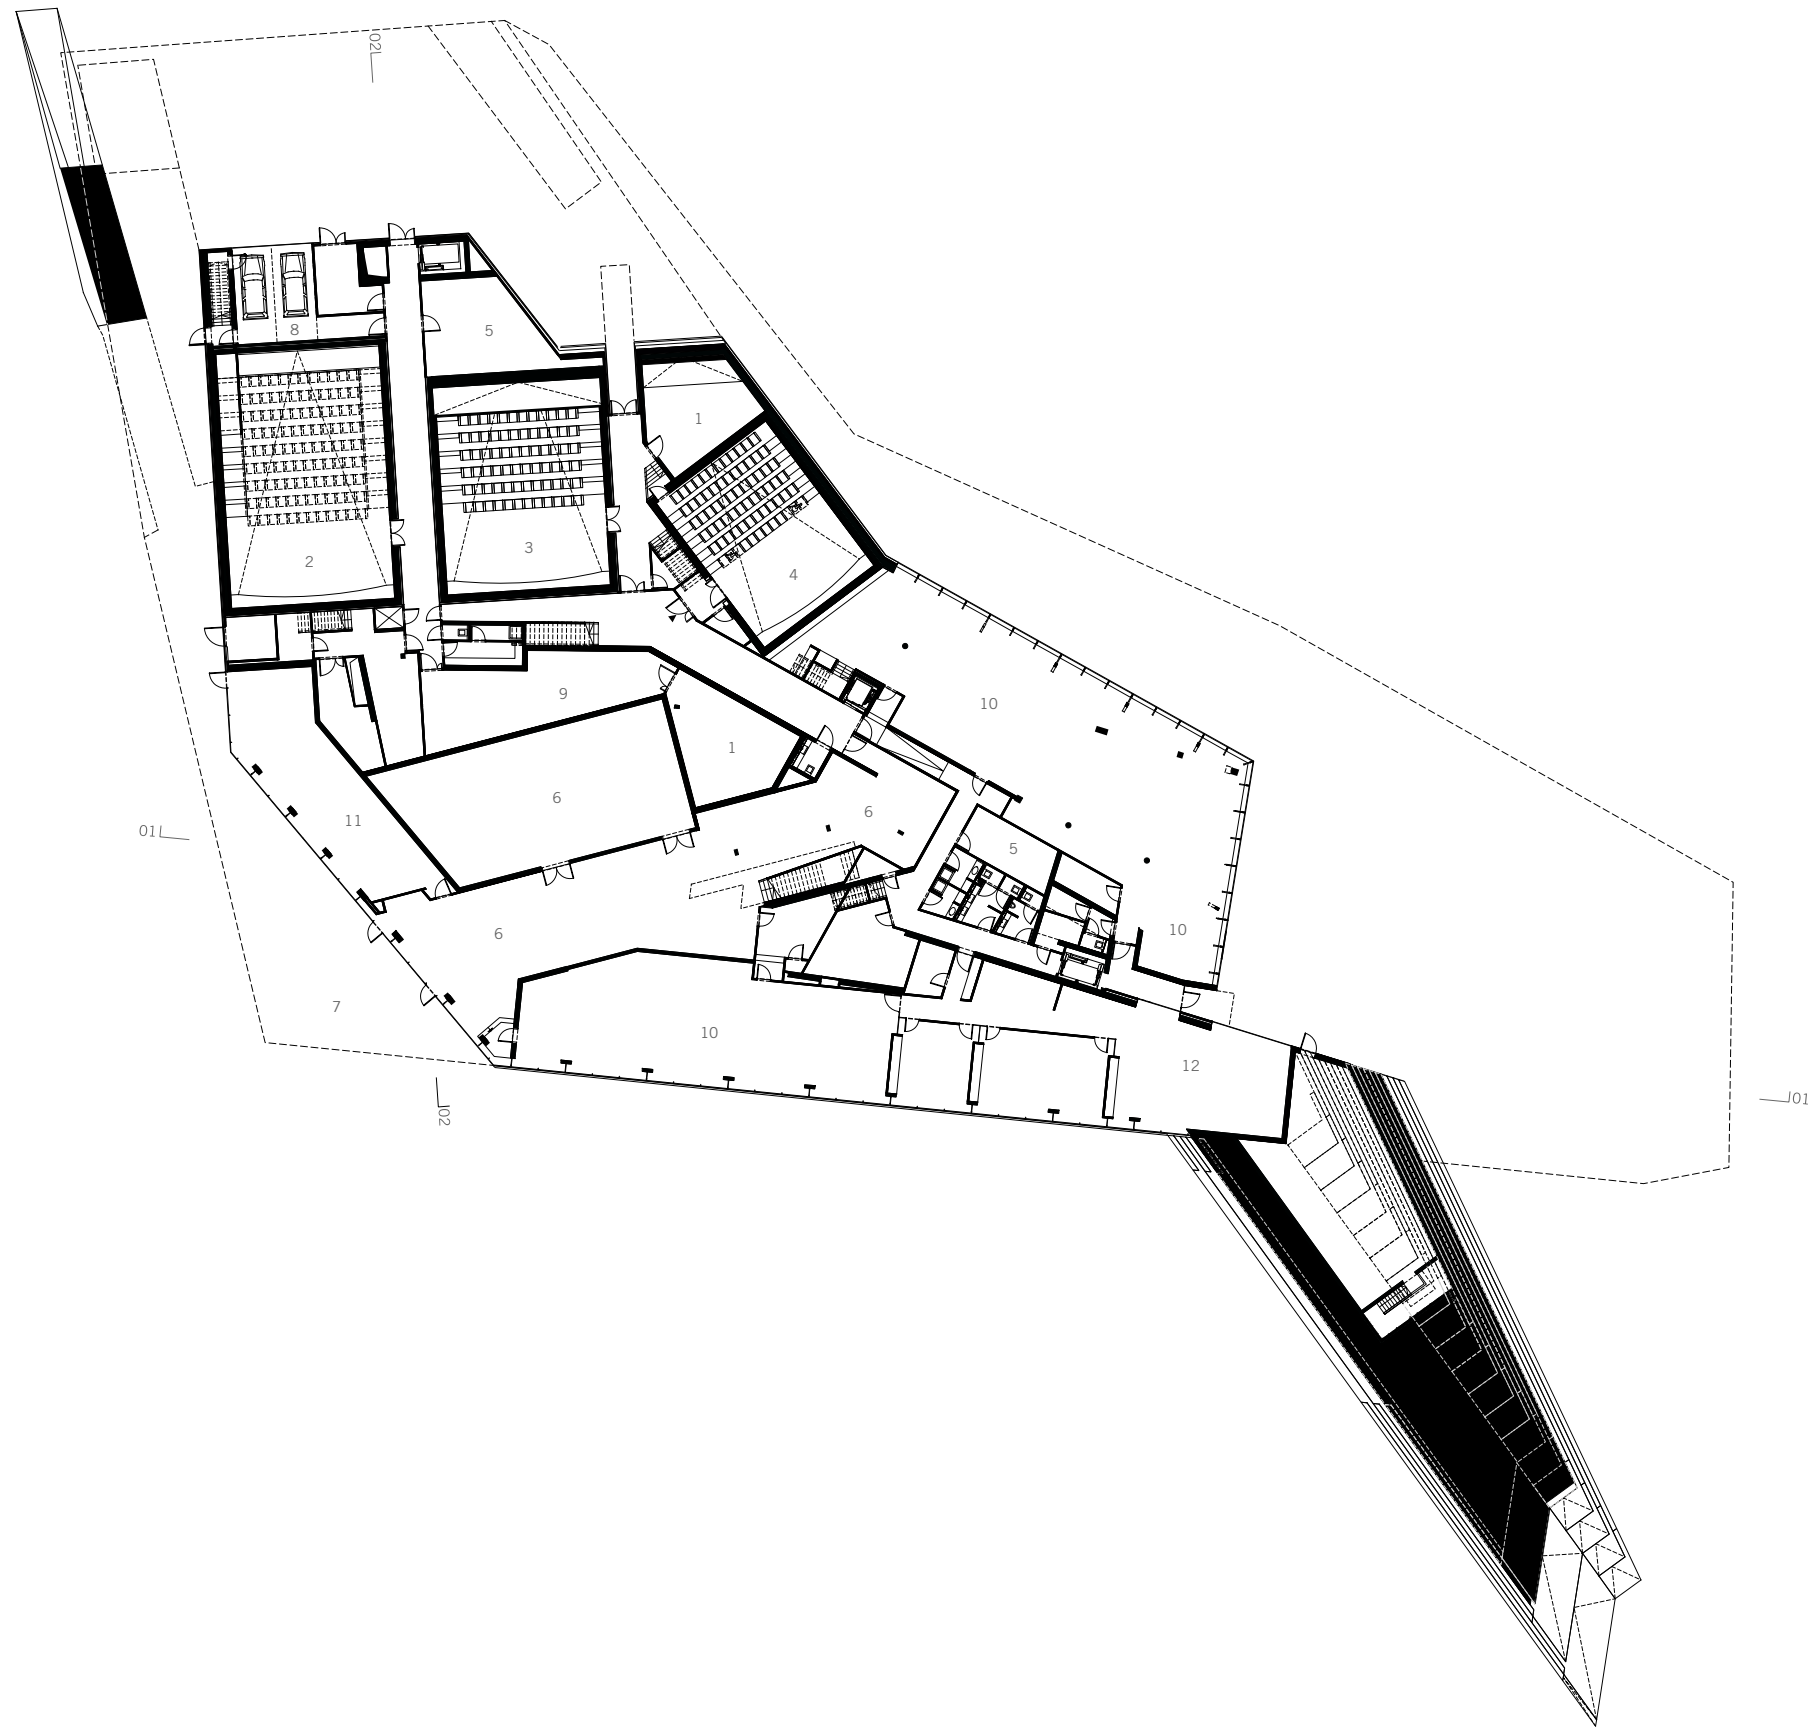

- 1 technic-room / projection booth
- 2 film theater II
- 3 film theater III
- 4 film theater IV
- 5 storage
- 6 film lab
- 7 terrace
- 8 garage
- 9 workshop
- 10 office film museum
- 11 canteen offices
- 12 reception offices

DELUGAN MEISSL ASSOCIATED ARCHITECTS
 EYE Film Institute Netherlands
[level 00]

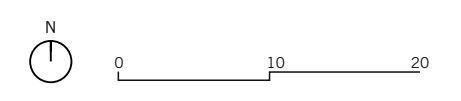


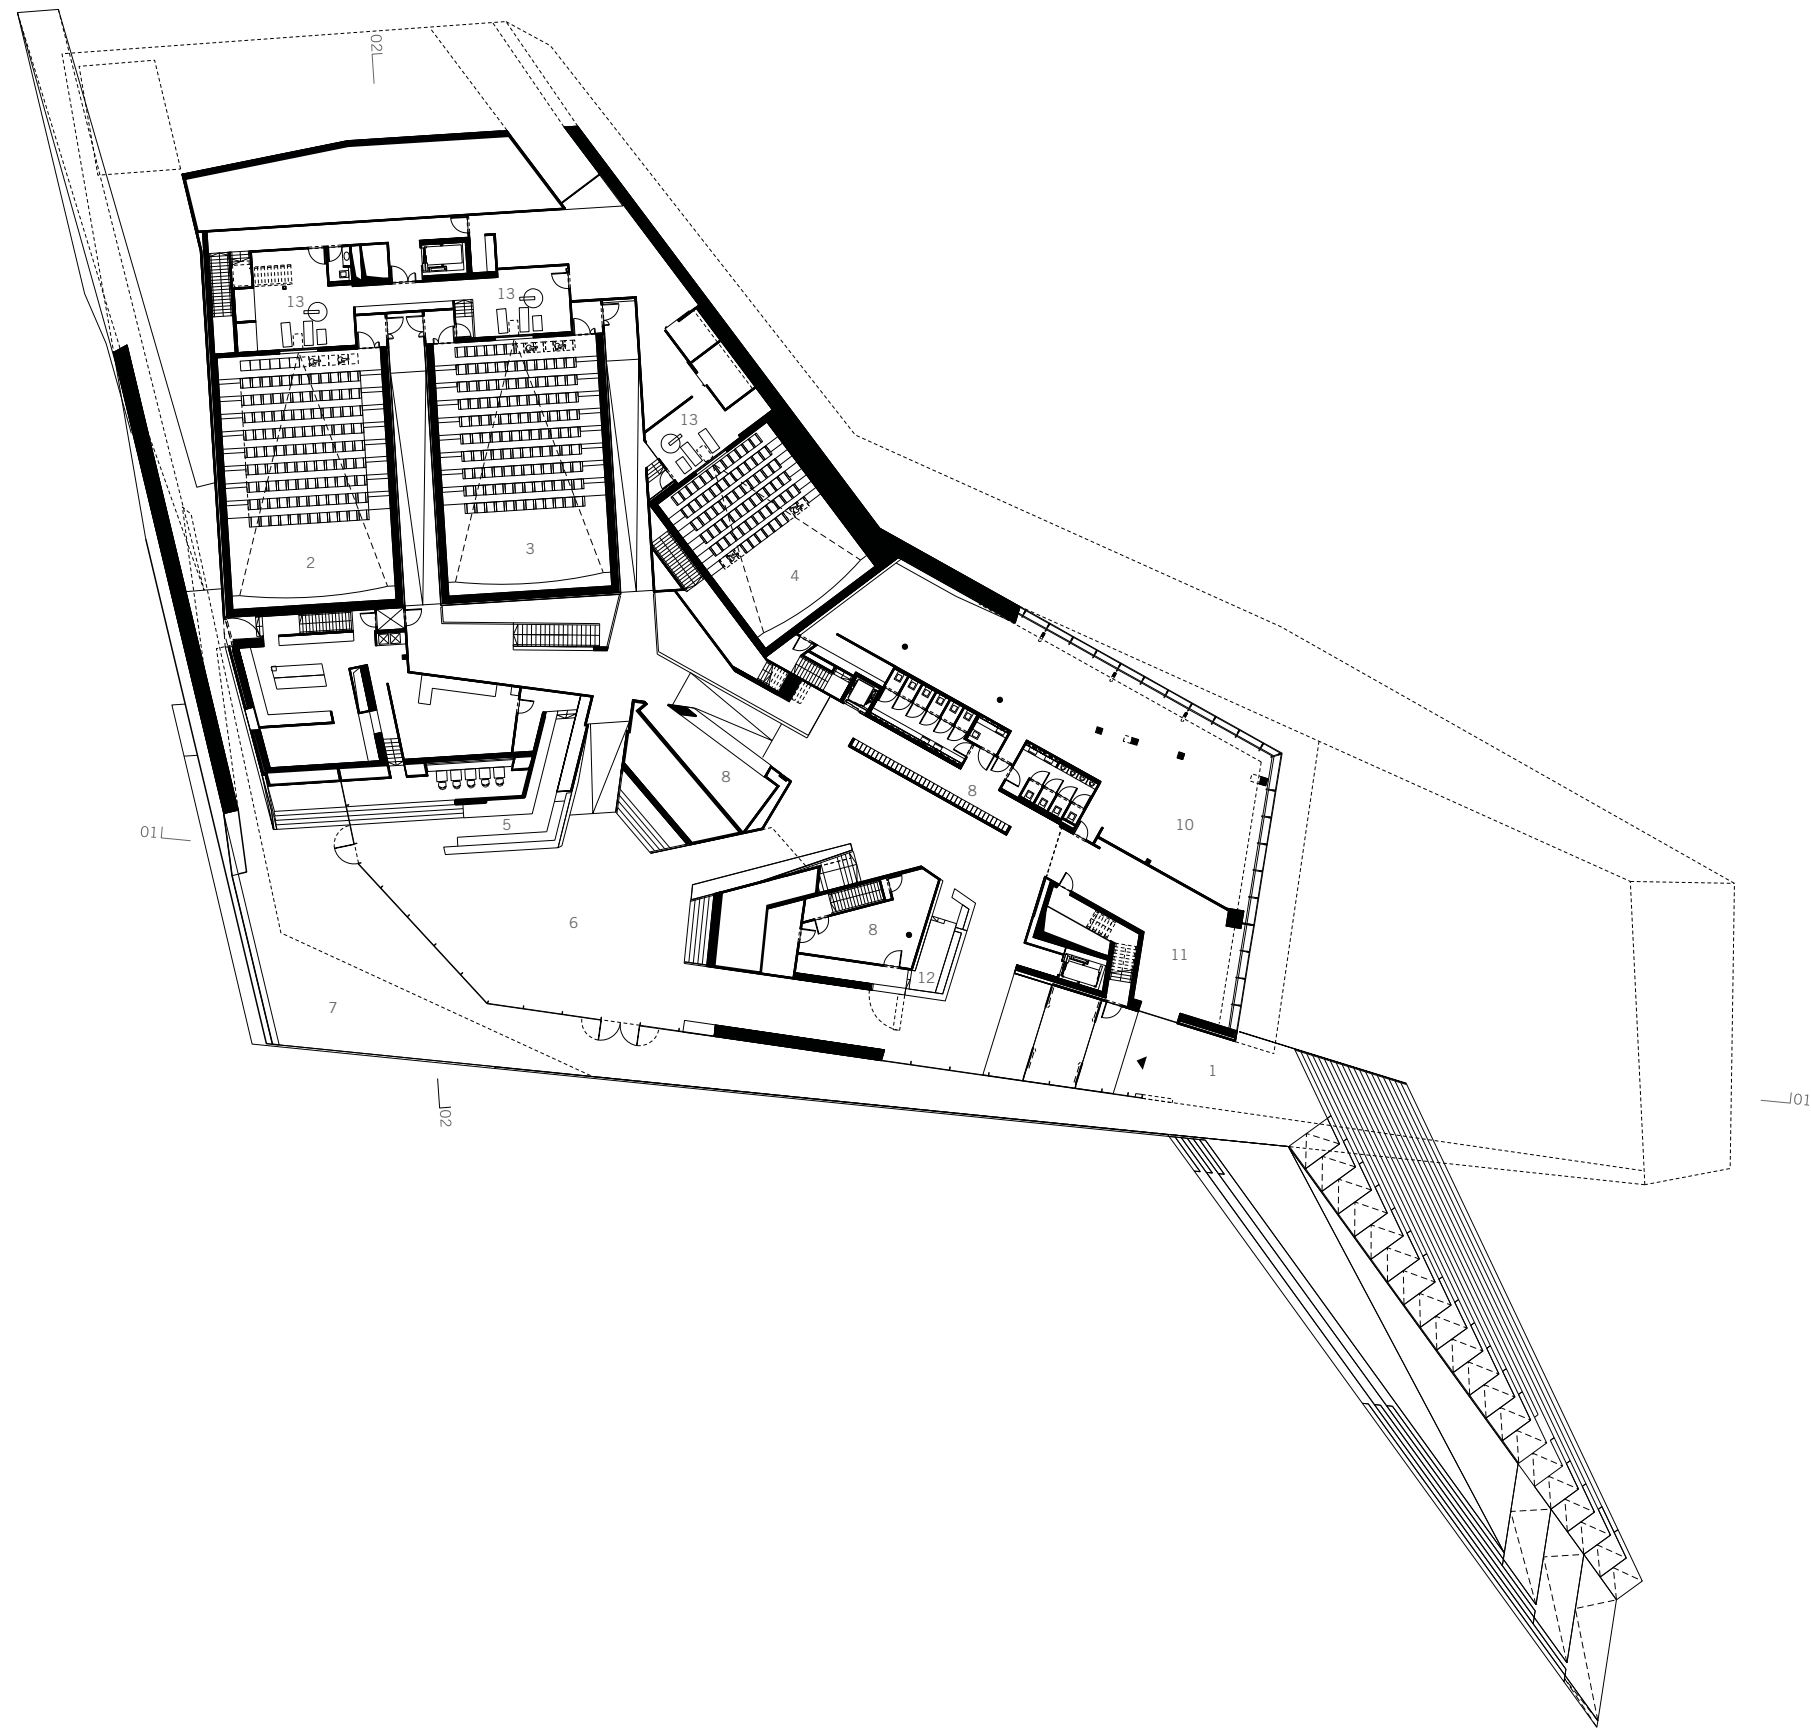


- 1 entrance
- 2 film theater II
- 3 film theater III
- 4 film theater IV
- 5 bar, cafe
- 6 restaurant, bar
- 7 terrace
- 8 cloakroom / lockers
- 9 back office
- 10 office filmmuseum
- 11 museum shop
- 12 ticket / infodesk
- 13 projection booth / office

DELUGAN MEISSL ASSOCIATED ARCHITECTS
 EYE Film Institute Netherlands
[level 01]




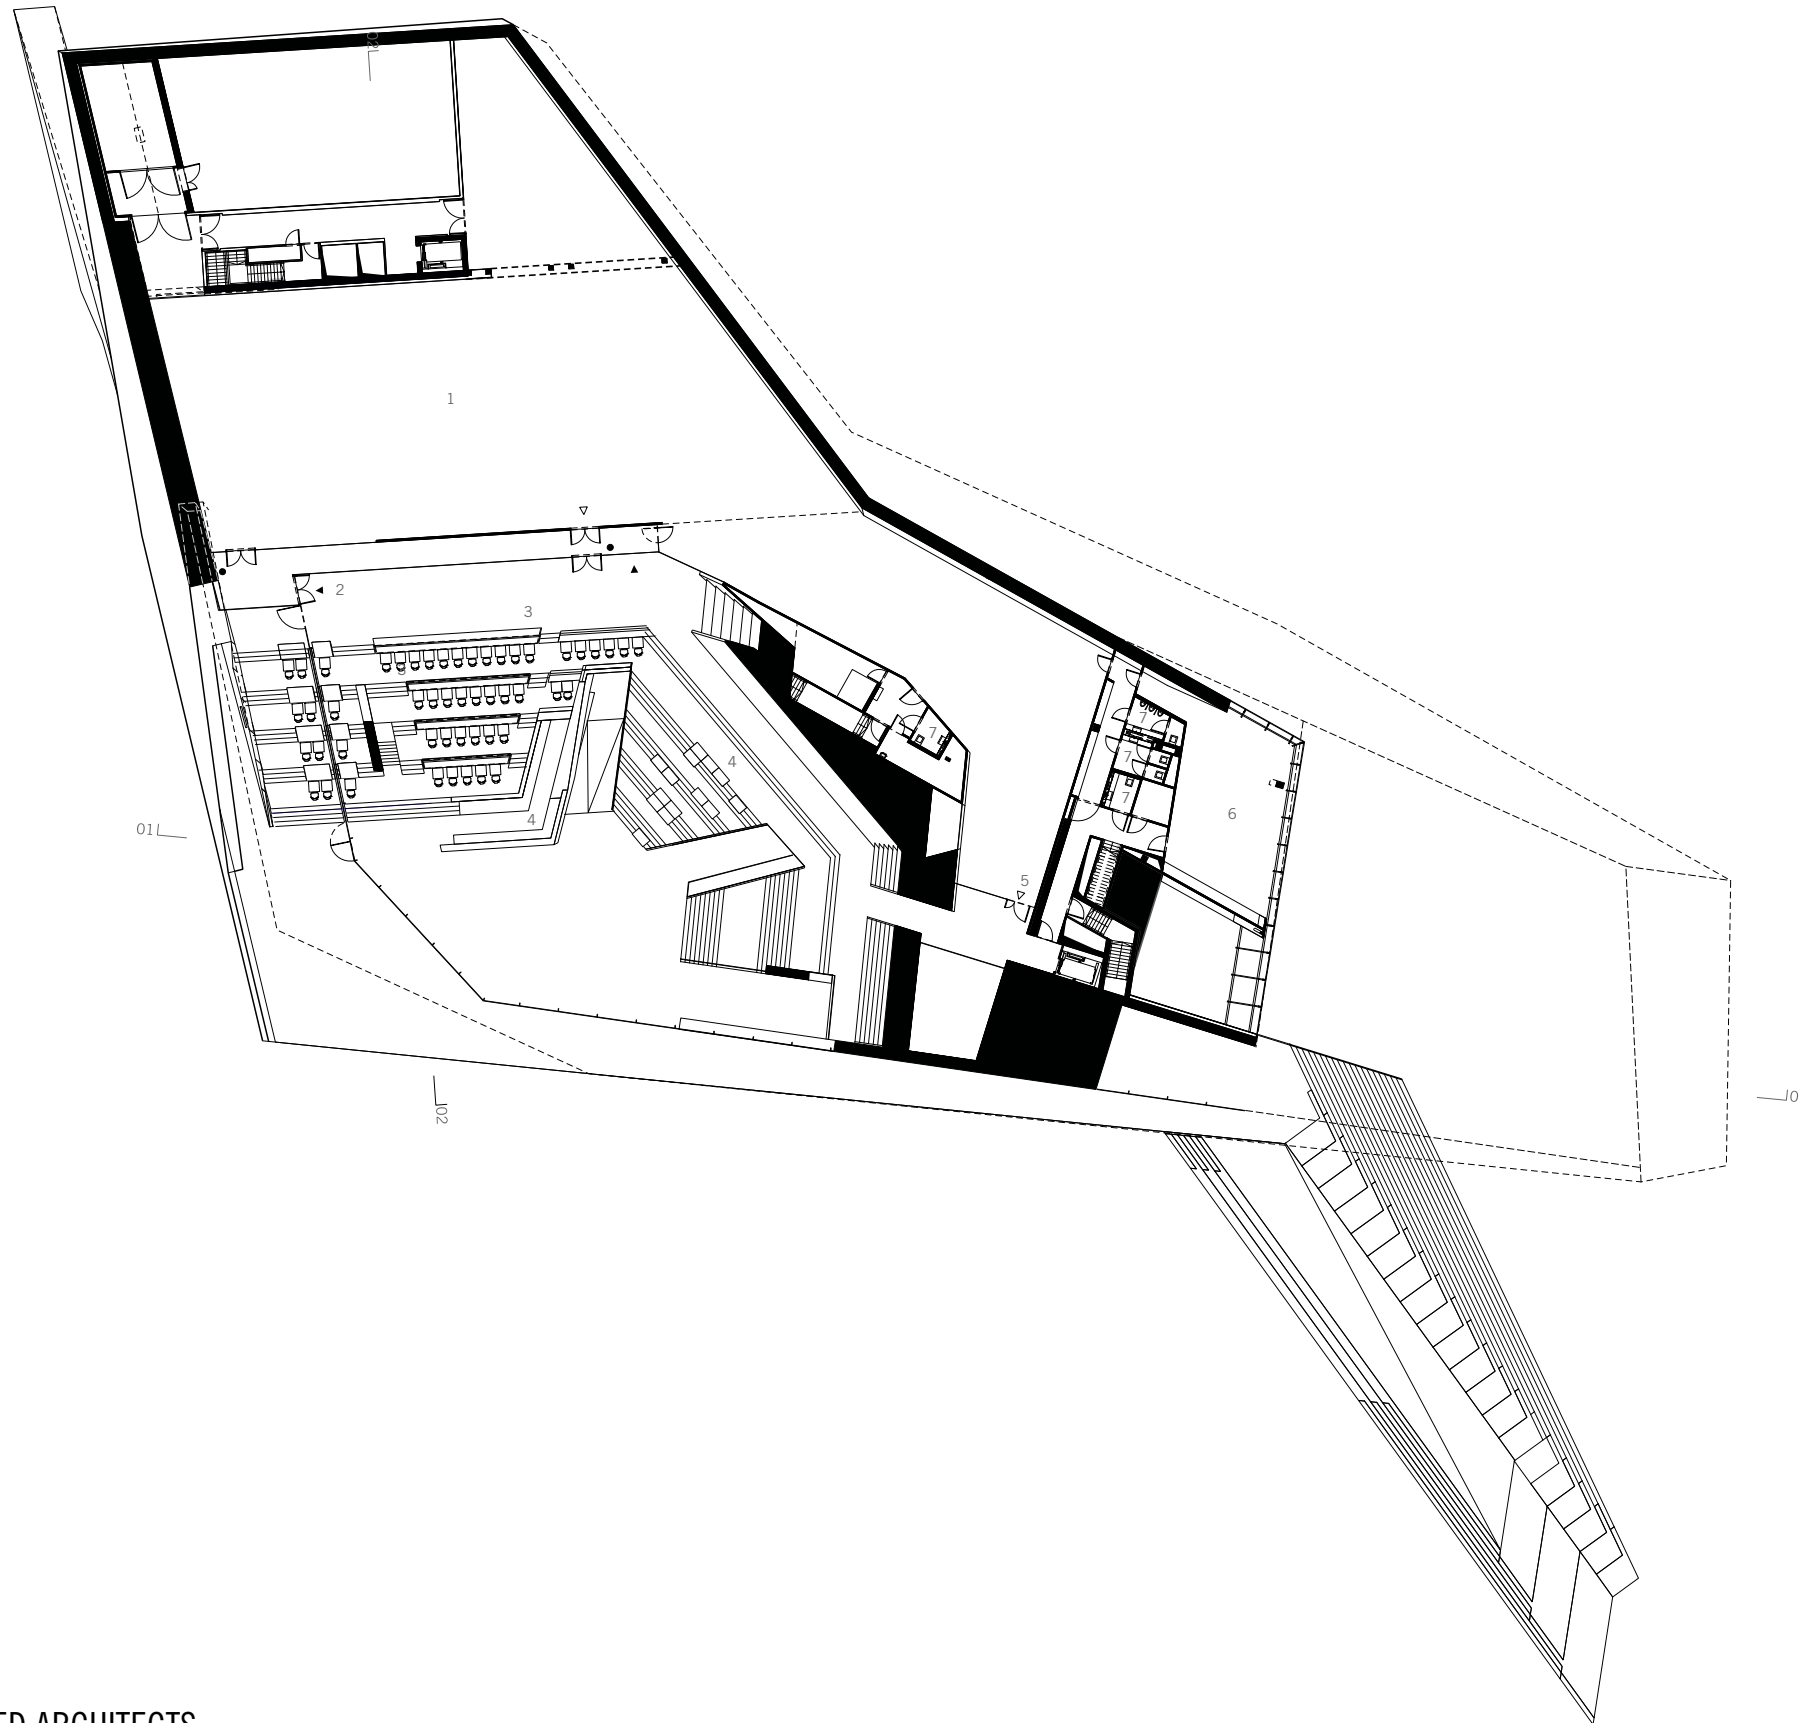


- 1 exhibition space
- 2 exit exhibition
- 3 restaurant
- 4 bar, cafe
- 5 entrance exhibition
- 6 educational room
- 7 public toilet

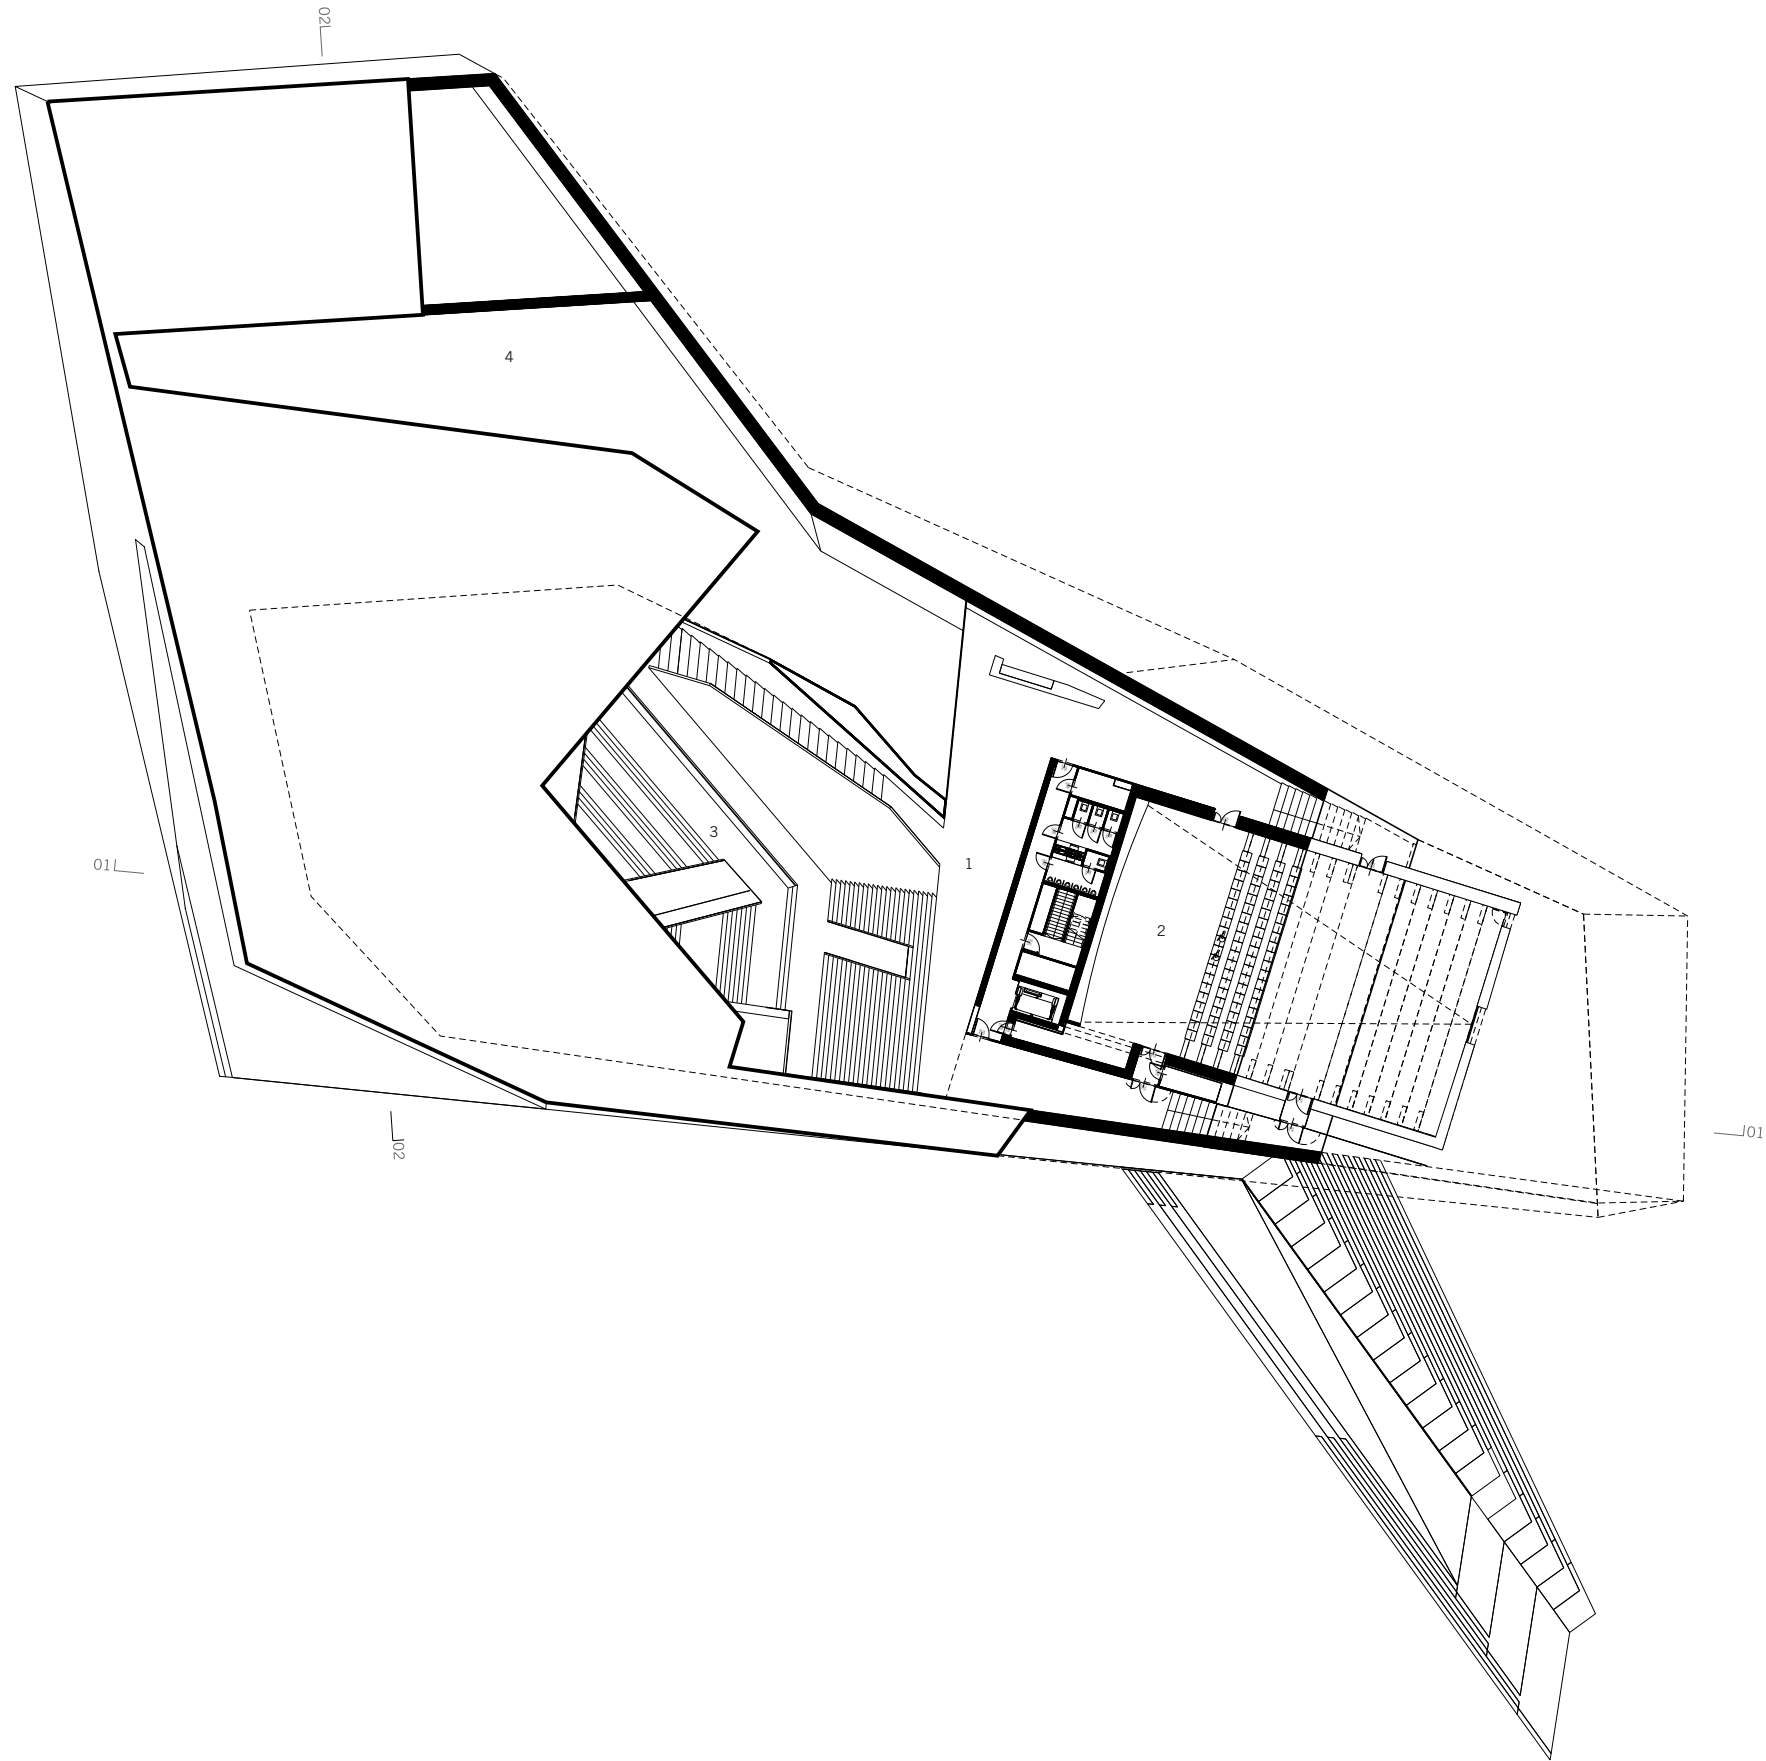

- 1 foyer theater 1
- 2 film theater I
- 3 arena
- 4 exhibition space

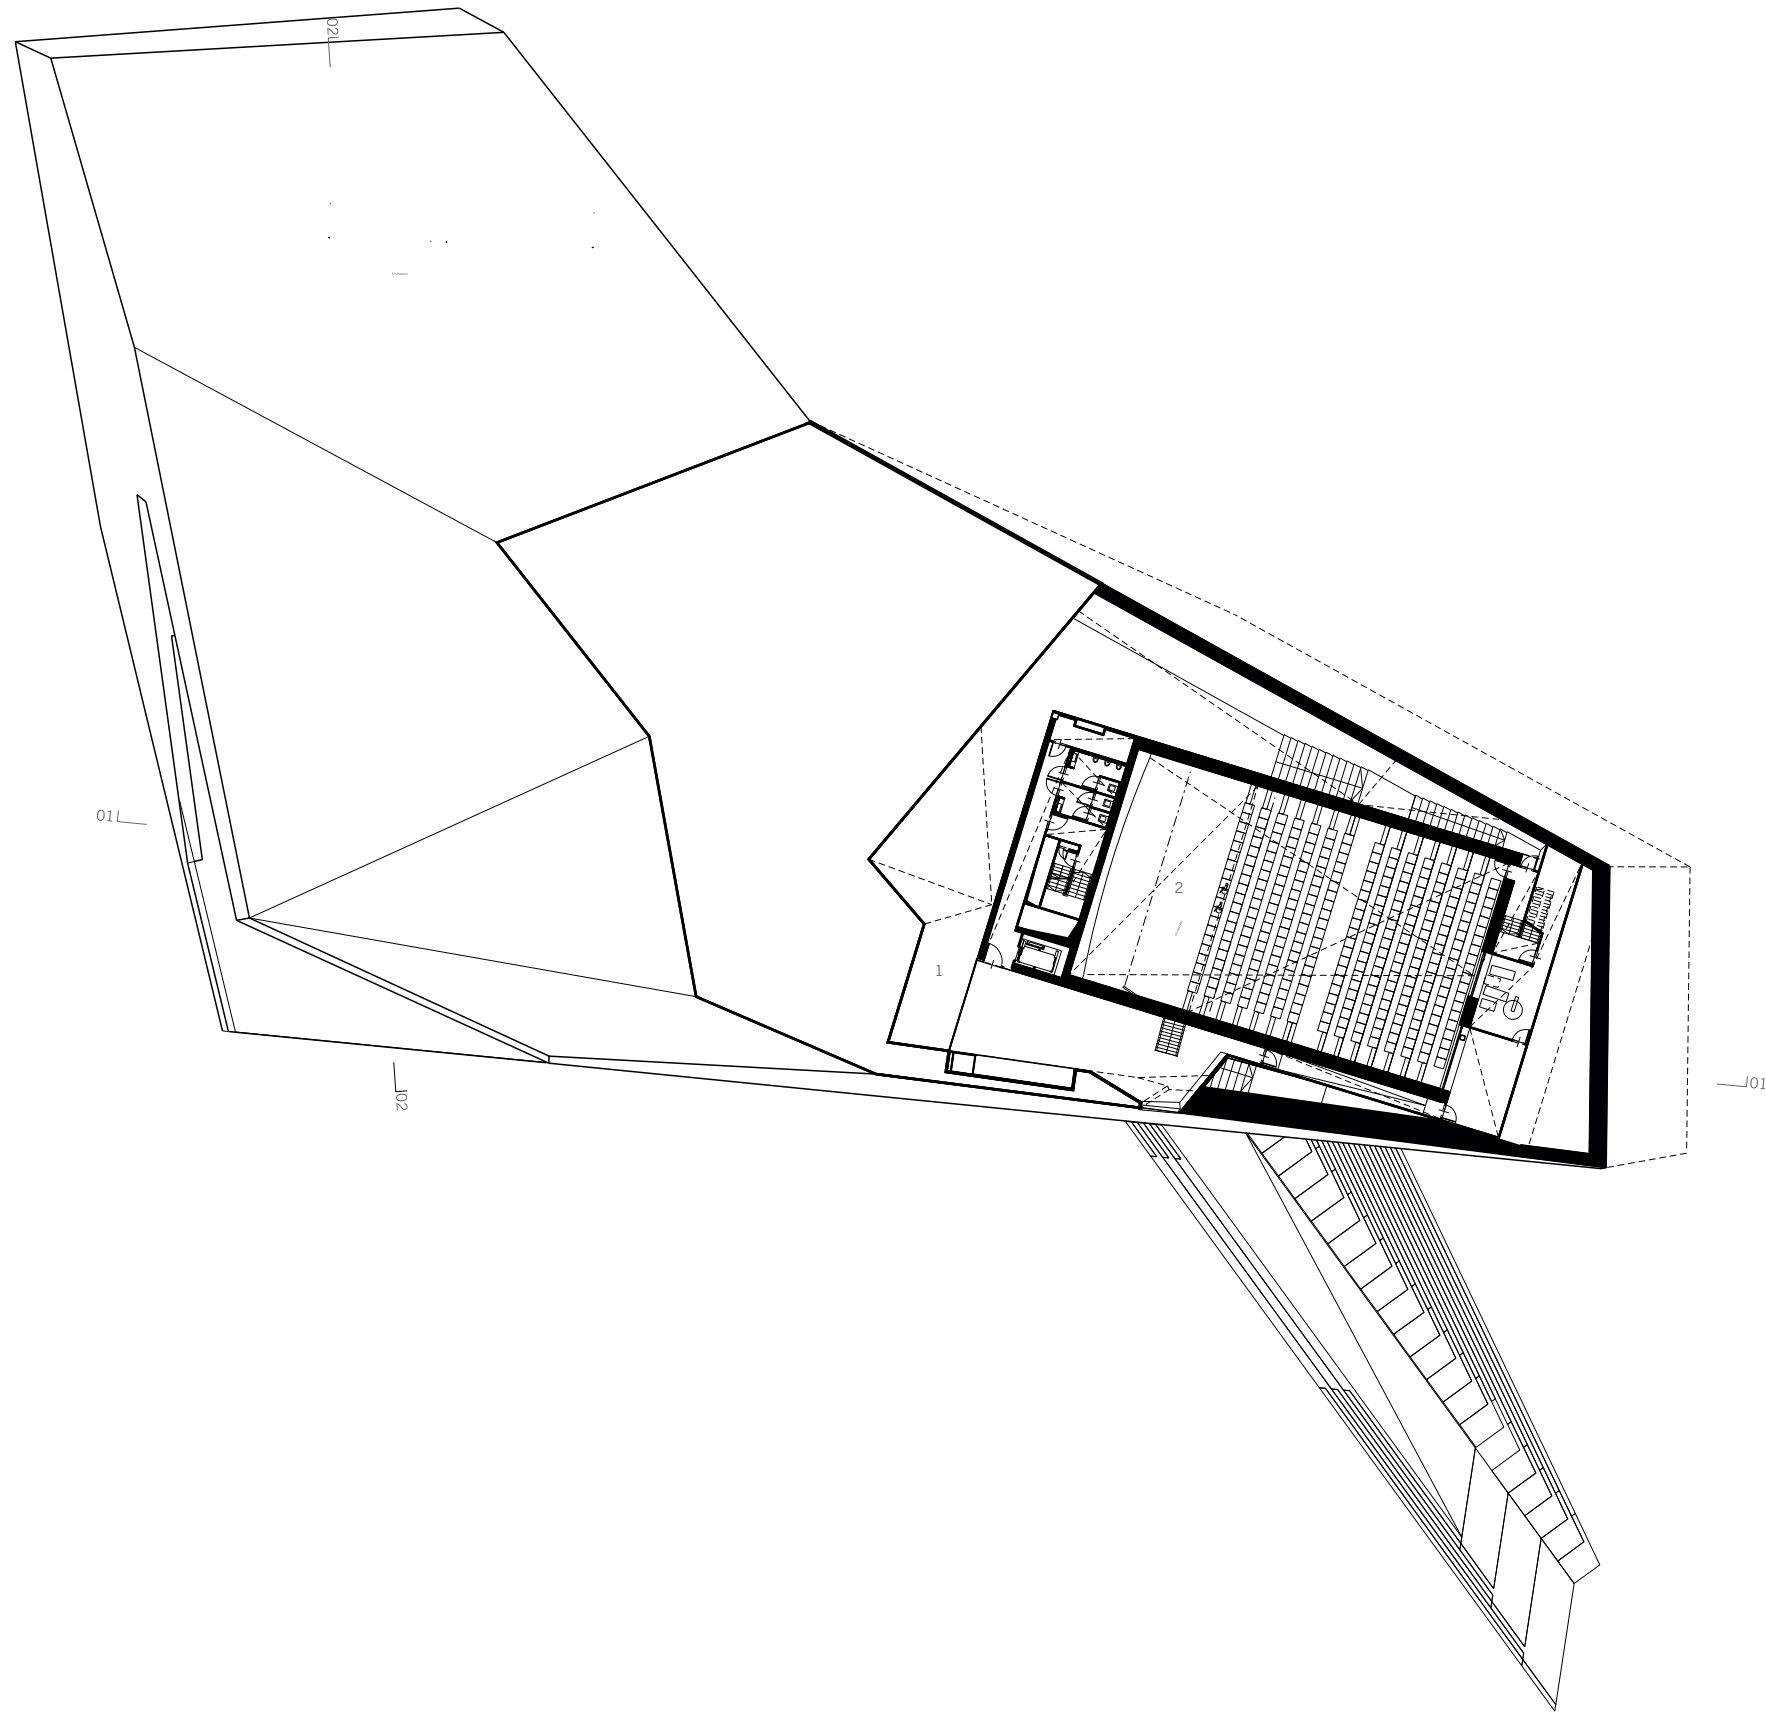

- 1 room with overview (reception)
- 2 film theater

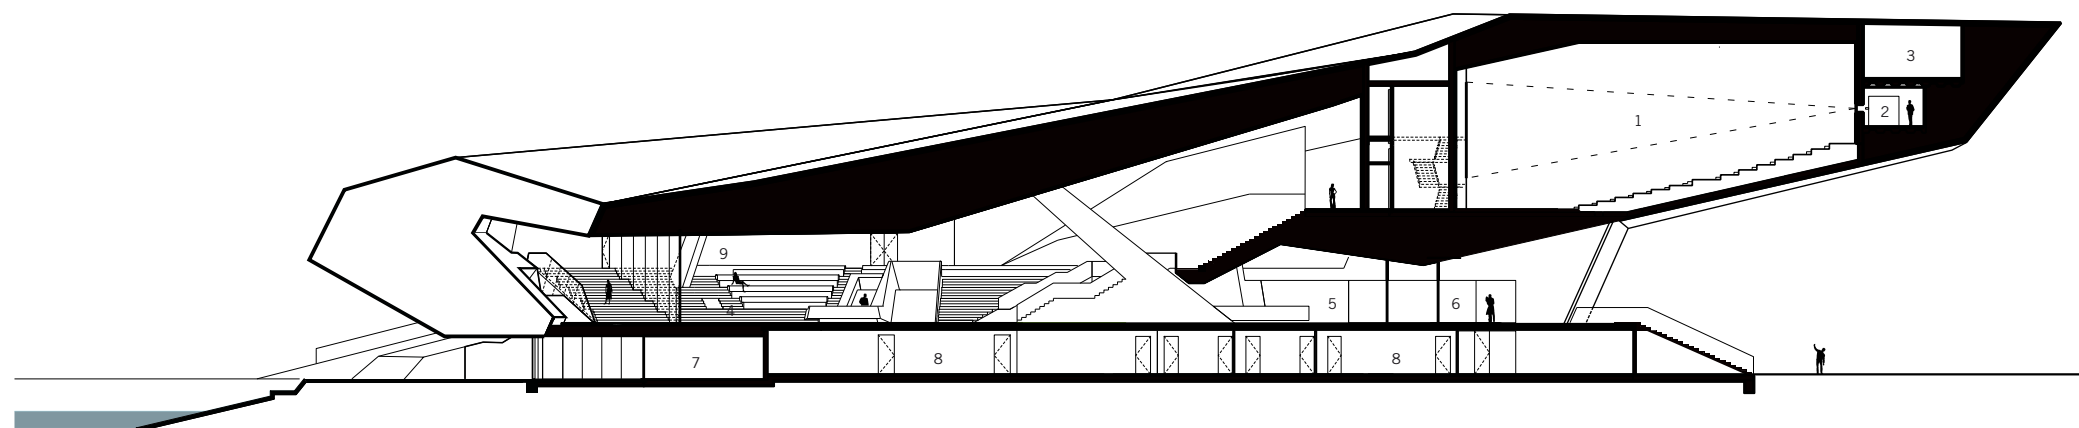

- 1 cinema 1
- 2 projection booth
- 3 technic-room
- 4 arena / bar-restaurant
- 5 ticket counter
- 6 shop
- 7 basement
- 8 offices
- 9 exhibition

- 1 film theater II
- 2 exhibition space
- 3 basement
- 4 foyer
- 5 arena, bar/restaurant

