


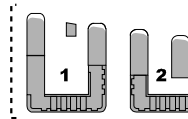
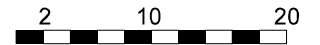


south-west facade 1


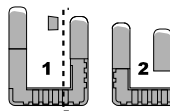


south-west facade courtyard 1

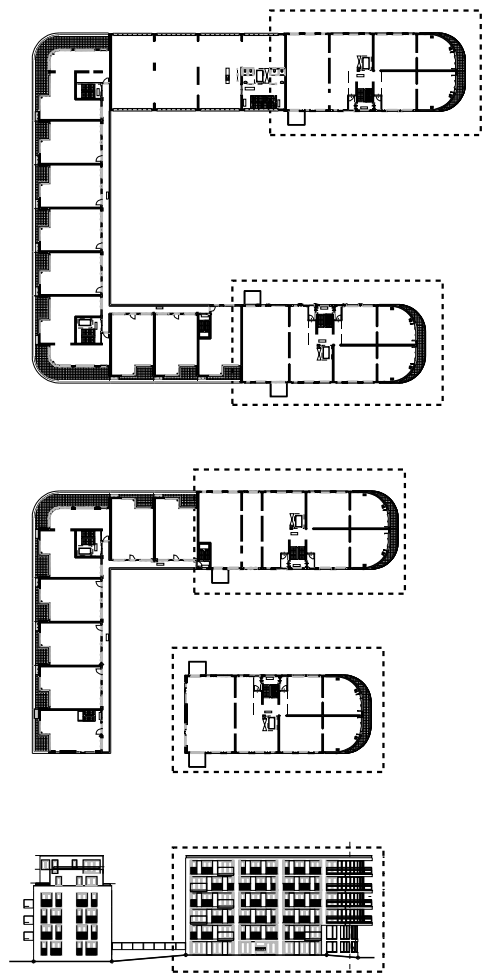

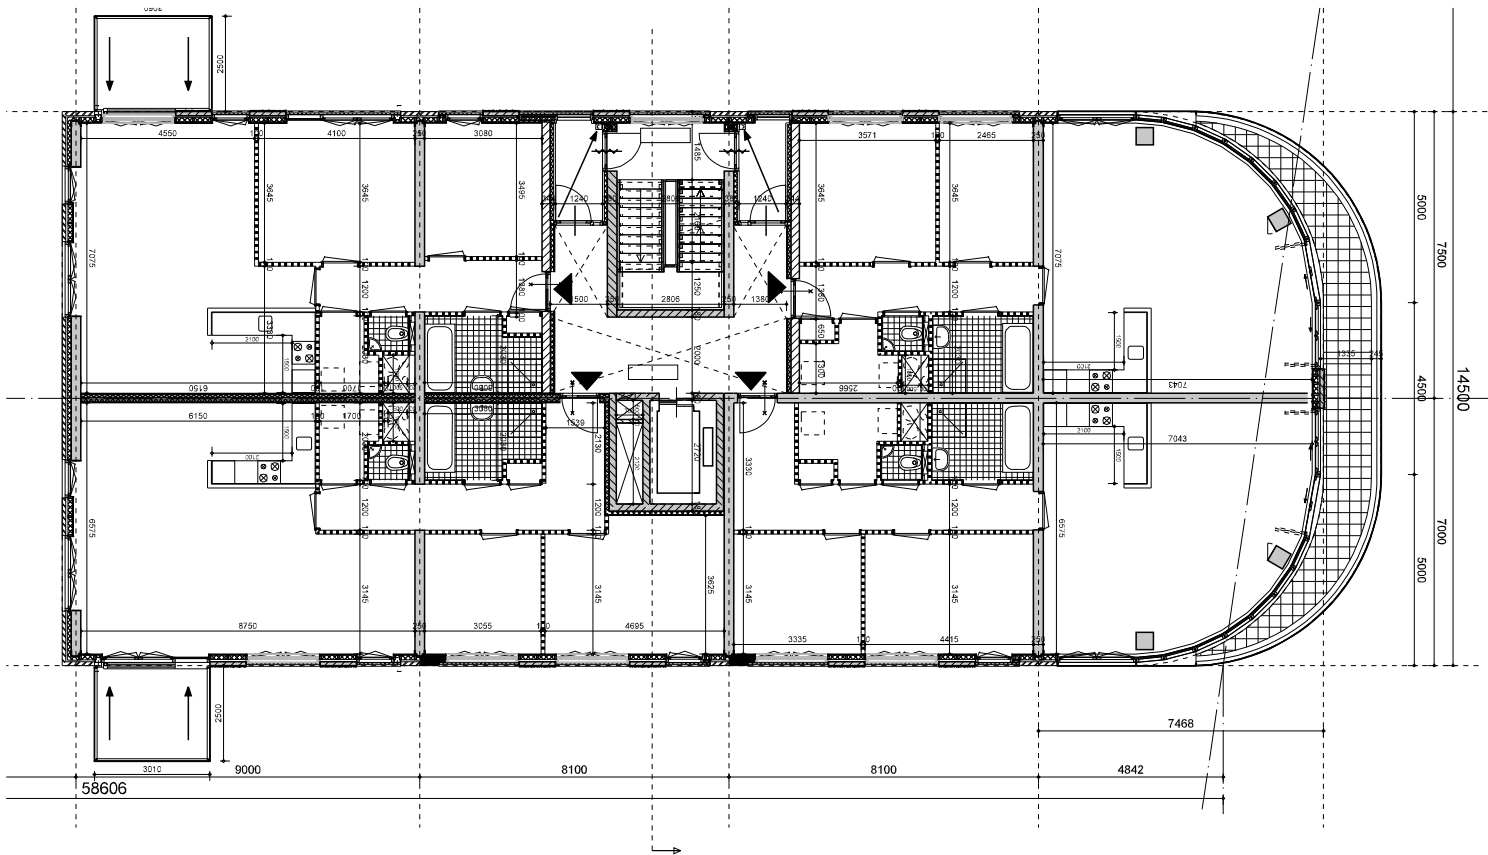

4-spanner
grid : 8.10 meter

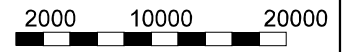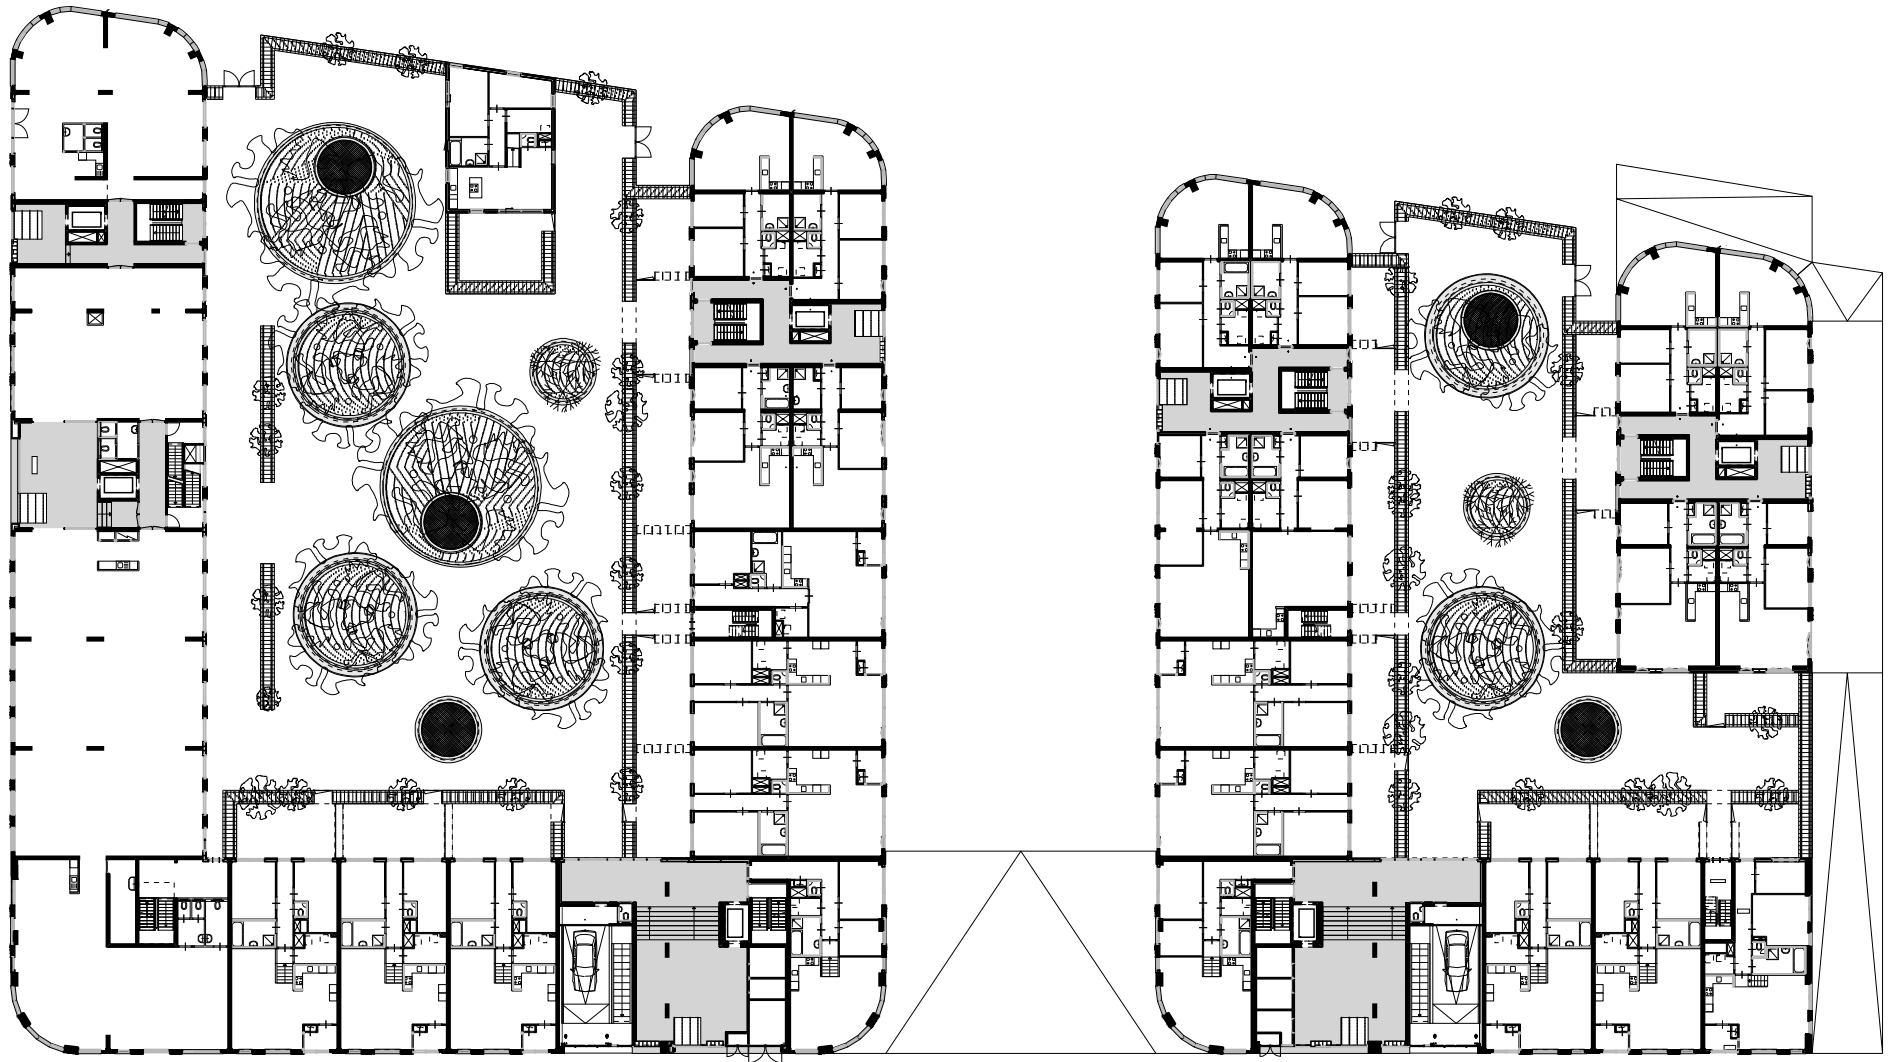

groundfloor