



Da Vinci school

situatie s1:500

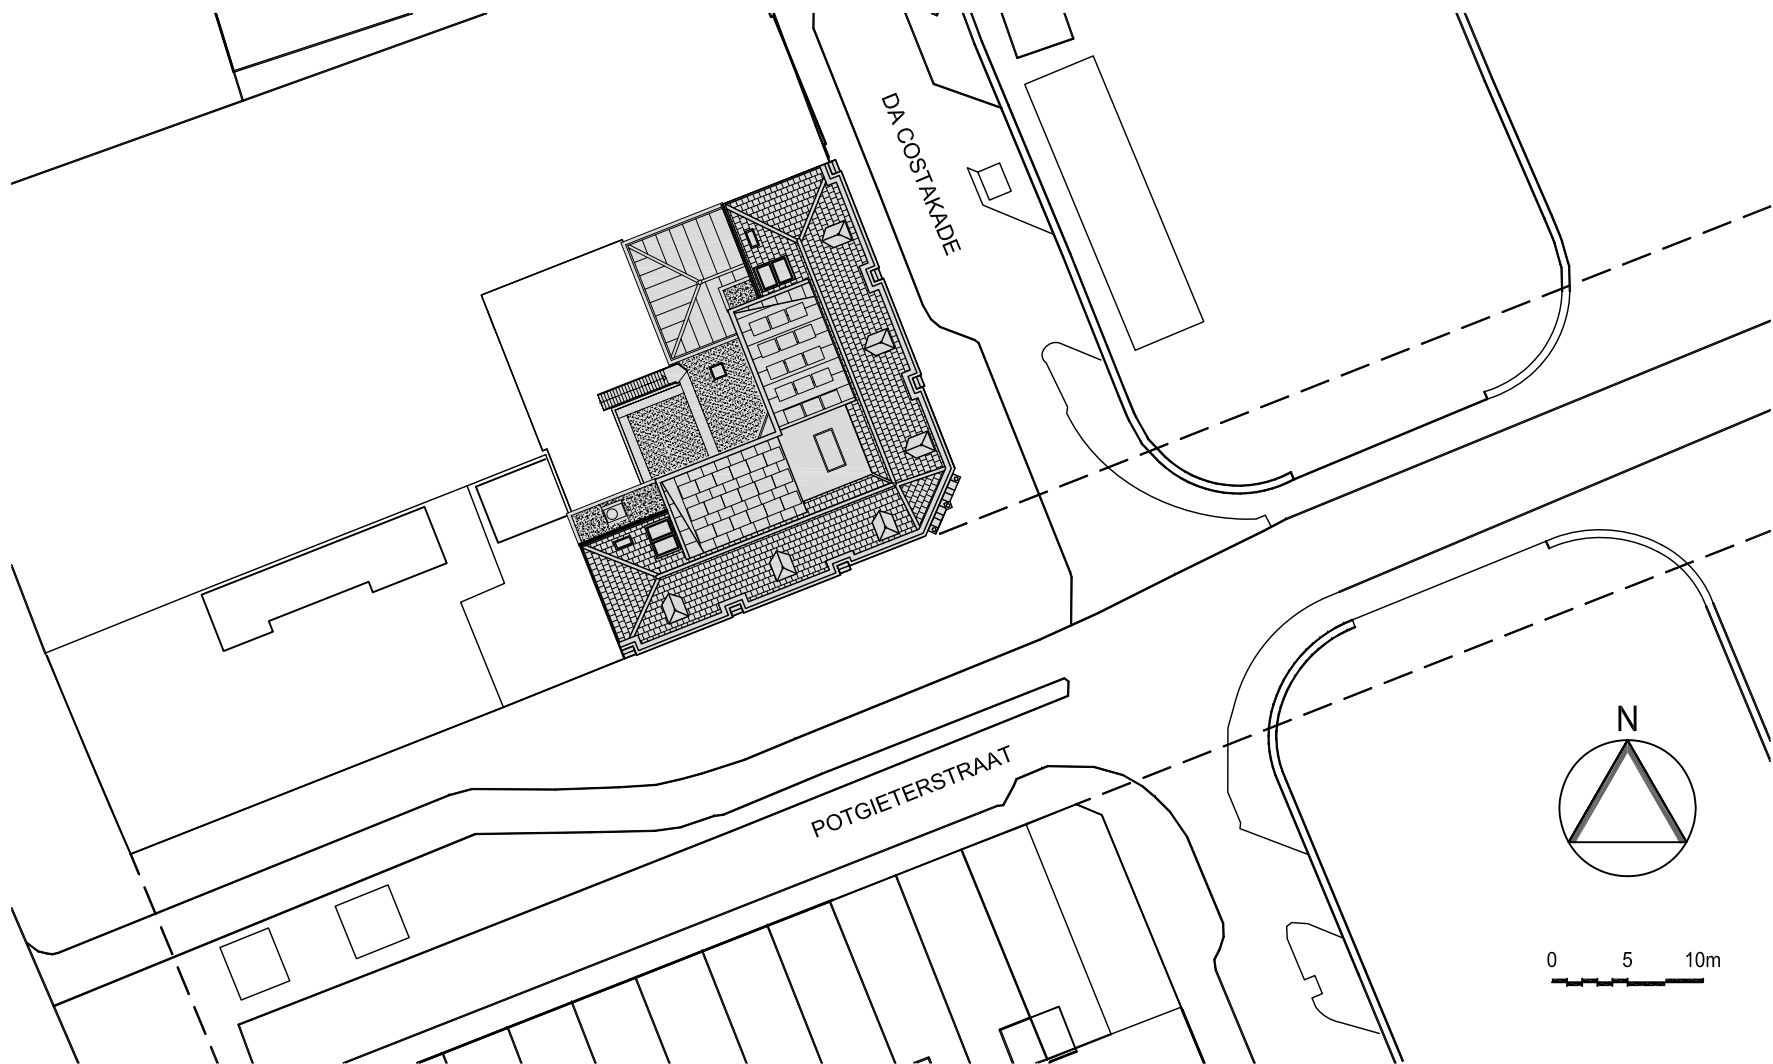

Da Vinci school


situatie s1:500

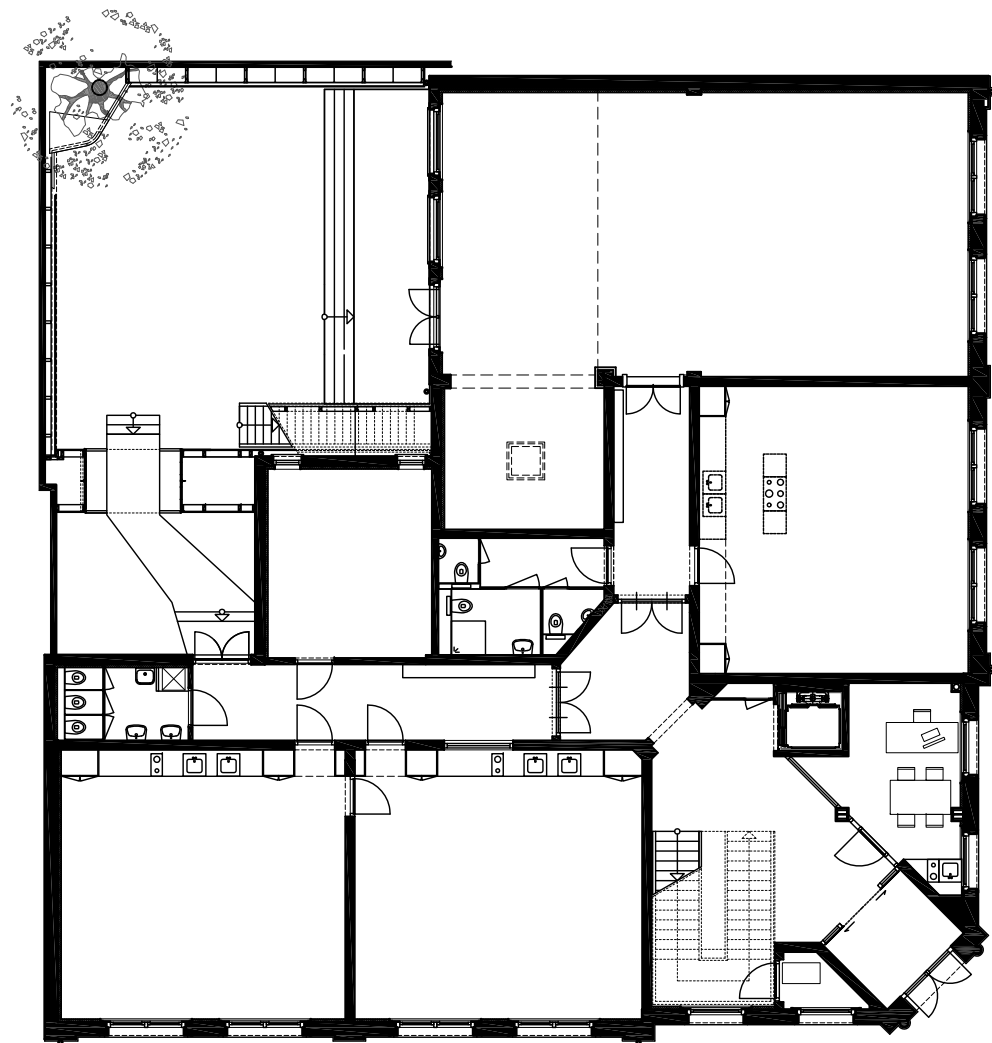

0 5 10m

Da Vinci school


plattegrond begane grond s1:200

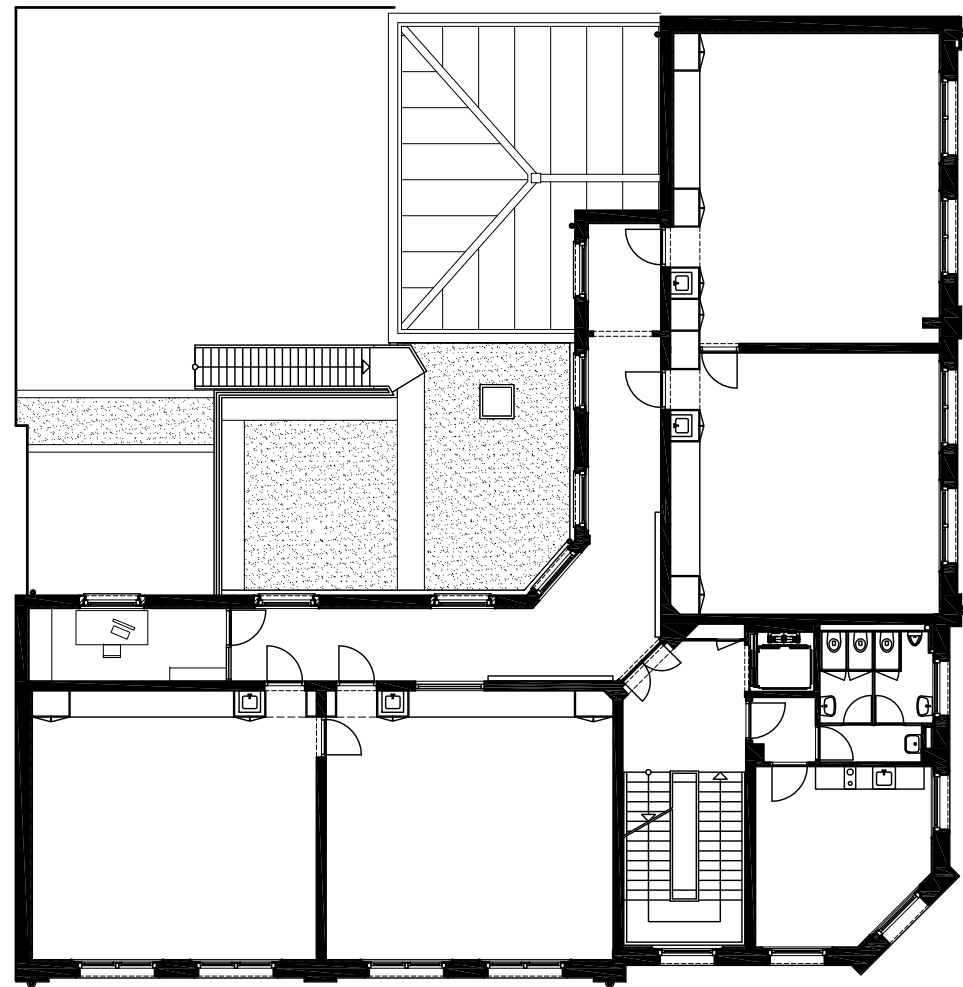

0 5 10m

Da Vinci school


plattegrond 1e verdieping s1:200

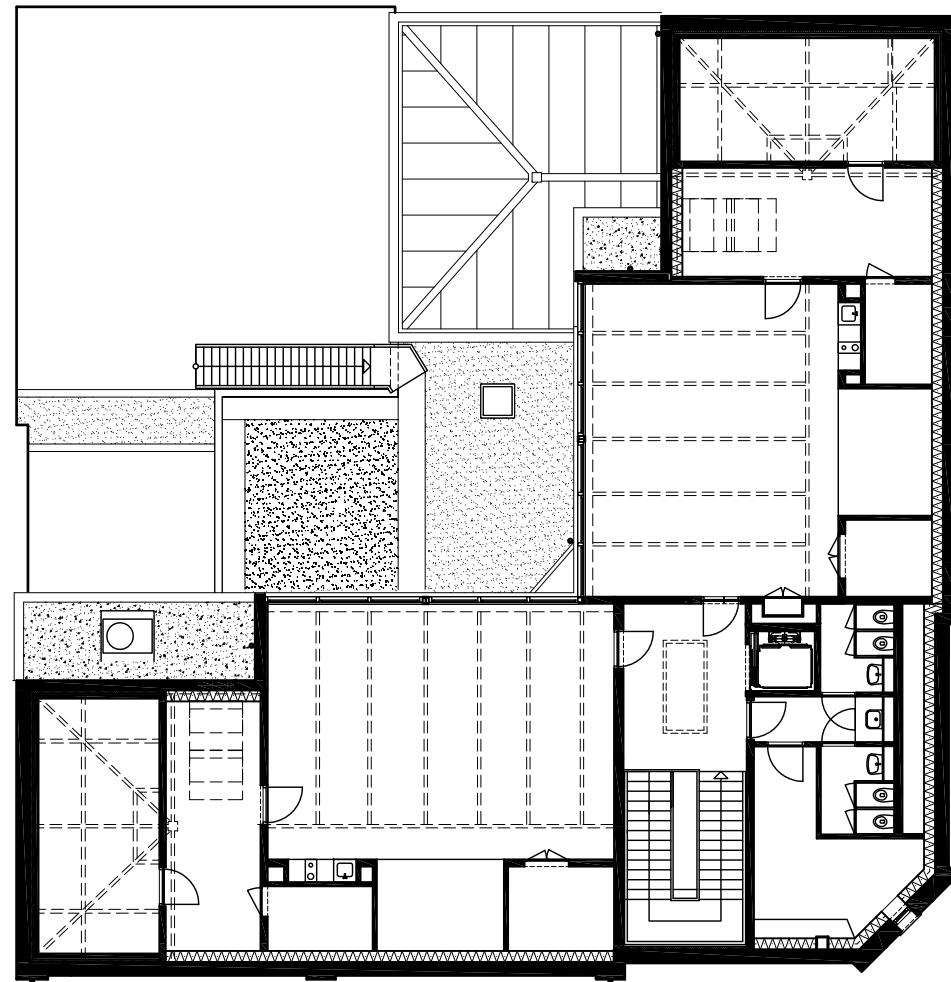

0 5 10m


Da Vinci school

plattegrond 2e verdieping s1:200

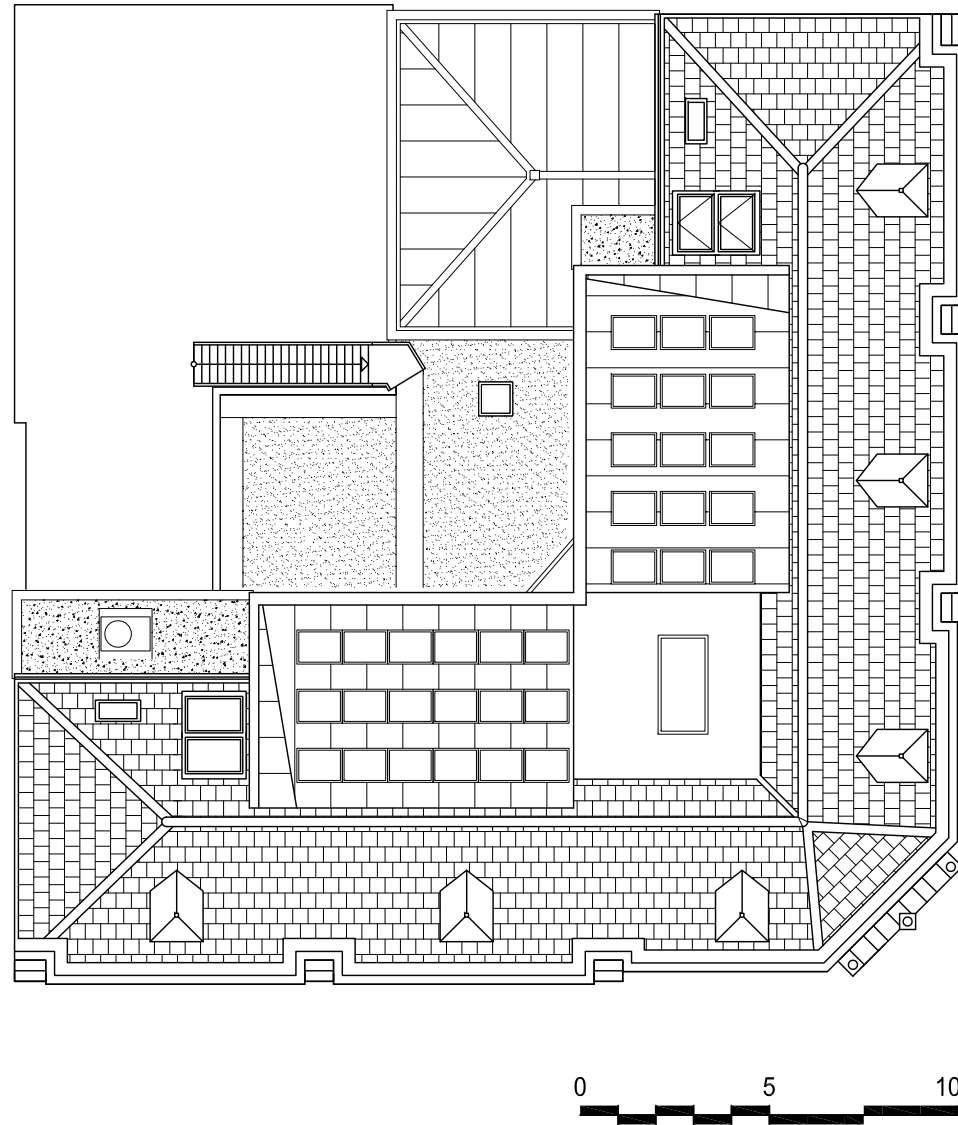

Da Vinci school

dakaanzicht s1:200

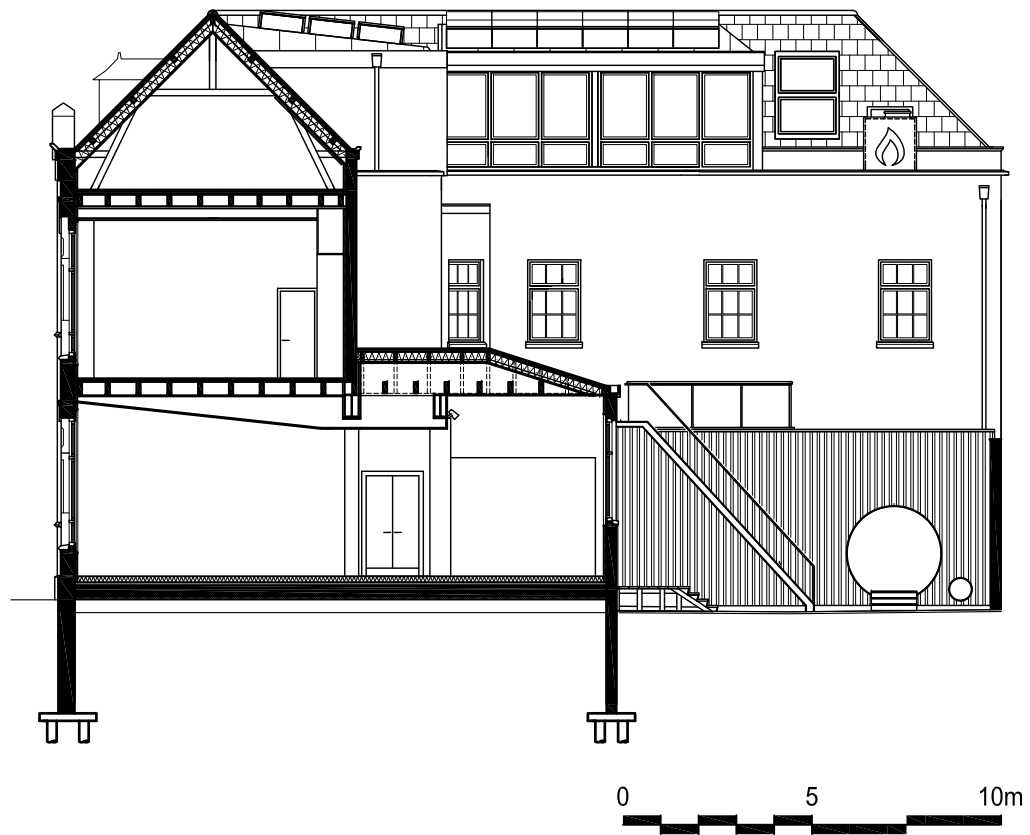

Da Vinci school

doorsnede s1:200



Da Vinci school

aanzicht s1:200